



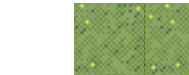
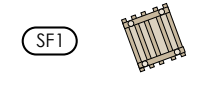


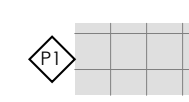

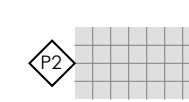

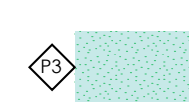

**LEGEND**

**MATERIALS**


-  Hydrapressed Concrete Slabs
-  Hydrapressed Concrete Slabs
-  Poured in Place Rubber Resilient Surfacing
-  Urban Agriculture
-  Planting

**SITE FURNISHINGS**


-  Play Hut
-  Balance Logs
-  Kitchen counter with cooking
-  Potting Table
-  24" ht. Metal Planter
-  24" ht. Metal Planter
-  Dining table and chairs

**PLANT LIST**

Qty.	Sym.	Scientific Name	Common Name	Spacing
6	Ahc	Rhododendron 'Hino Crimson'	hino crimson azalea	30" o.c.
16	C	Carex oshimensis 'Evergold'	Japanese sedge	12" o.c.
11	Is	Iberis sempervirens	evergreen candyturf	12" o.c.
7	La	Lavandula angustifolia	English lavender	18" o.c.

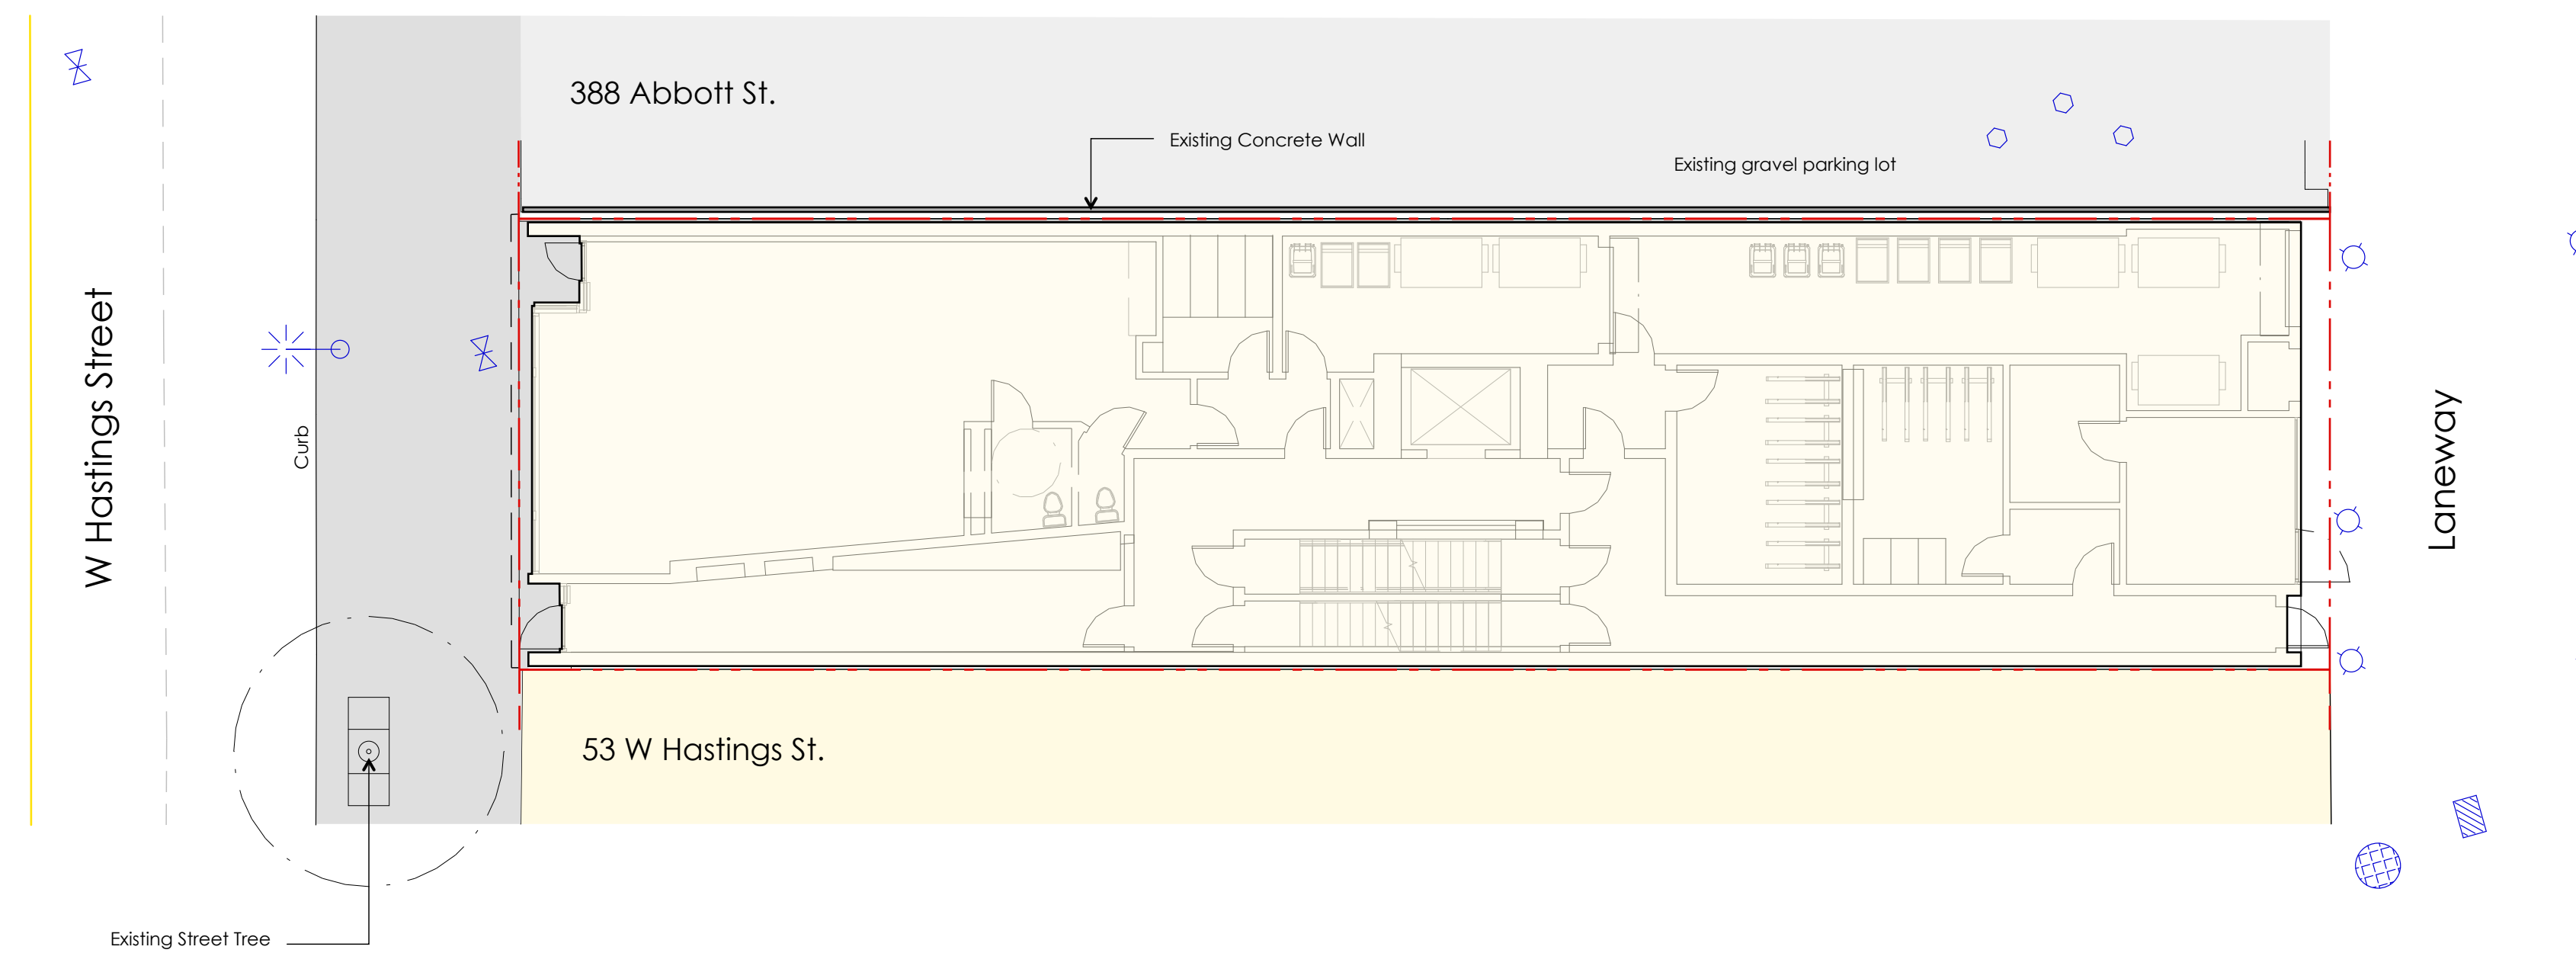


**1**  
L-1 Ground Level  
SCALE: 3/32' = 1'-0"

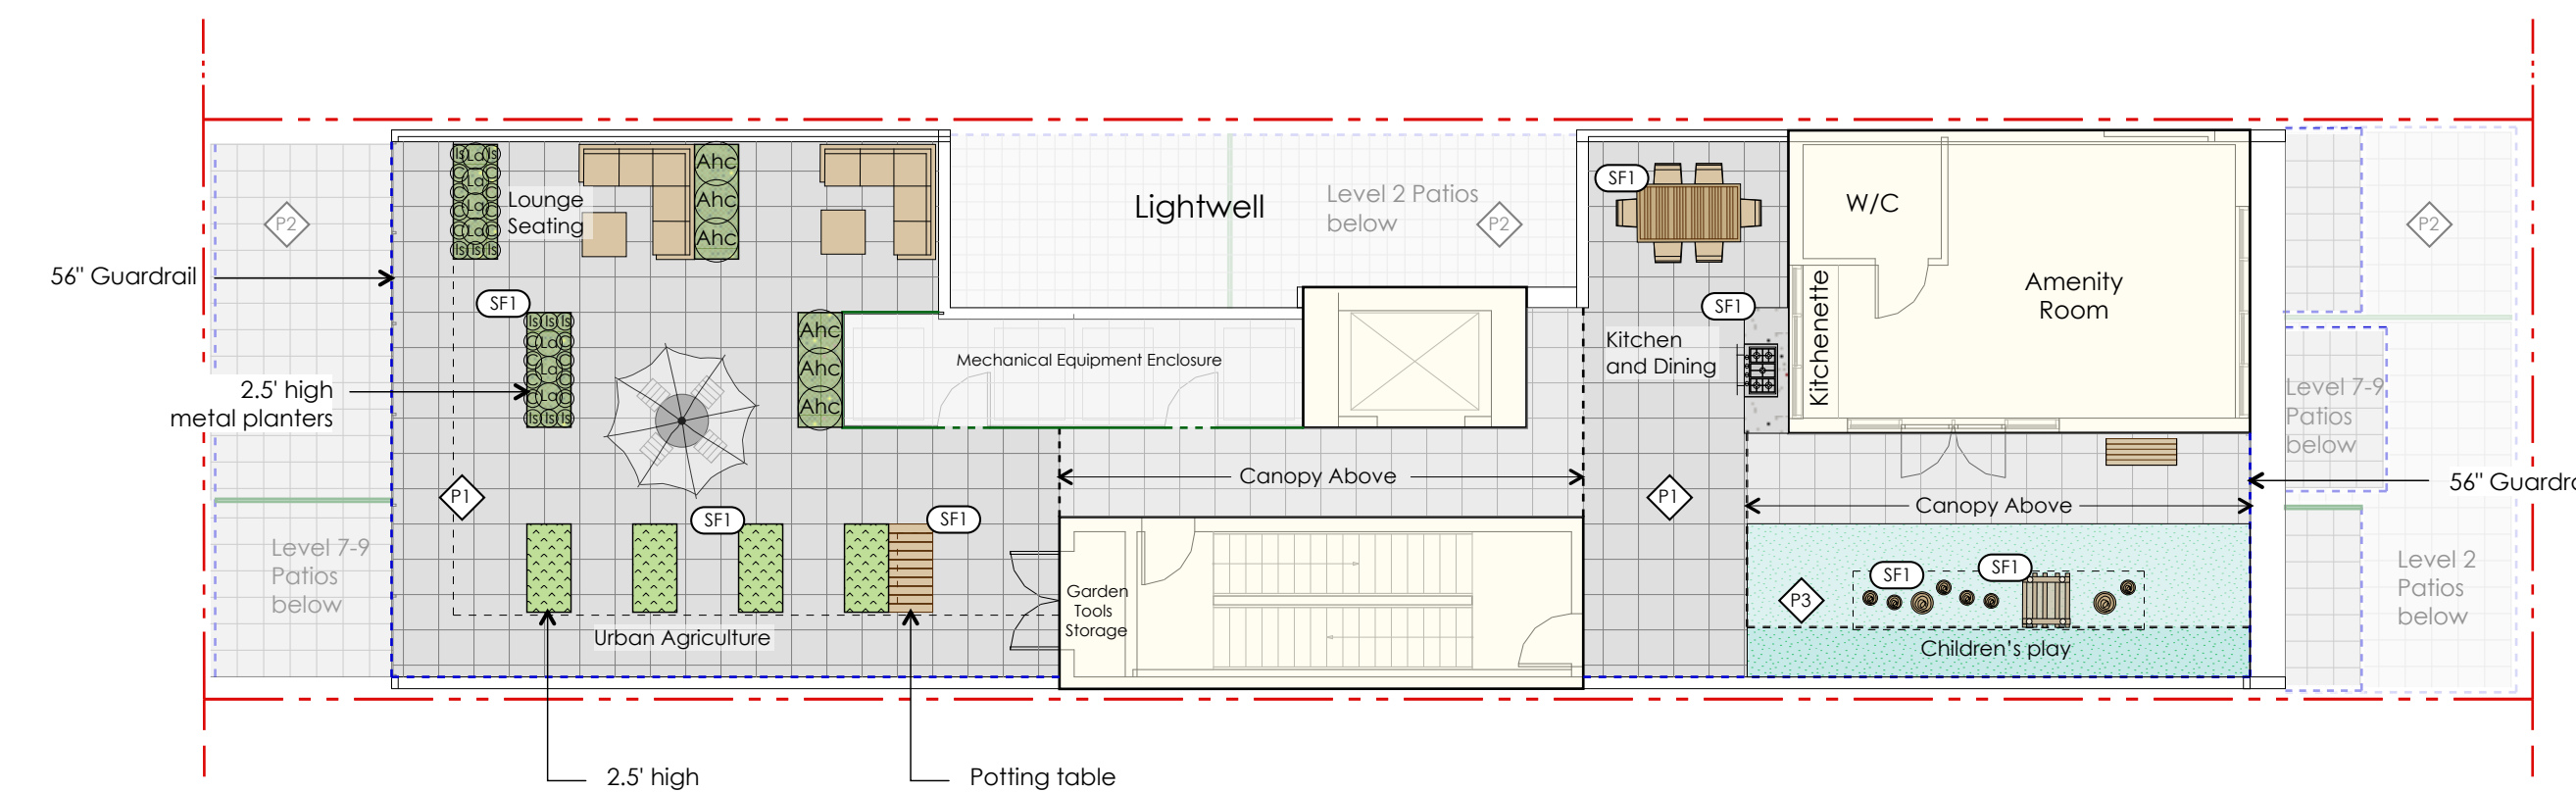


**1**  
L-1 Roof Level  
SCALE: 3/32' = 1'-0"


Note:  
Do not provide more than a 2" gap from the top of soil to the top of the planter wall  
Filtercloth to run up side of upstand planter wall, hidden 2" below the top of soil

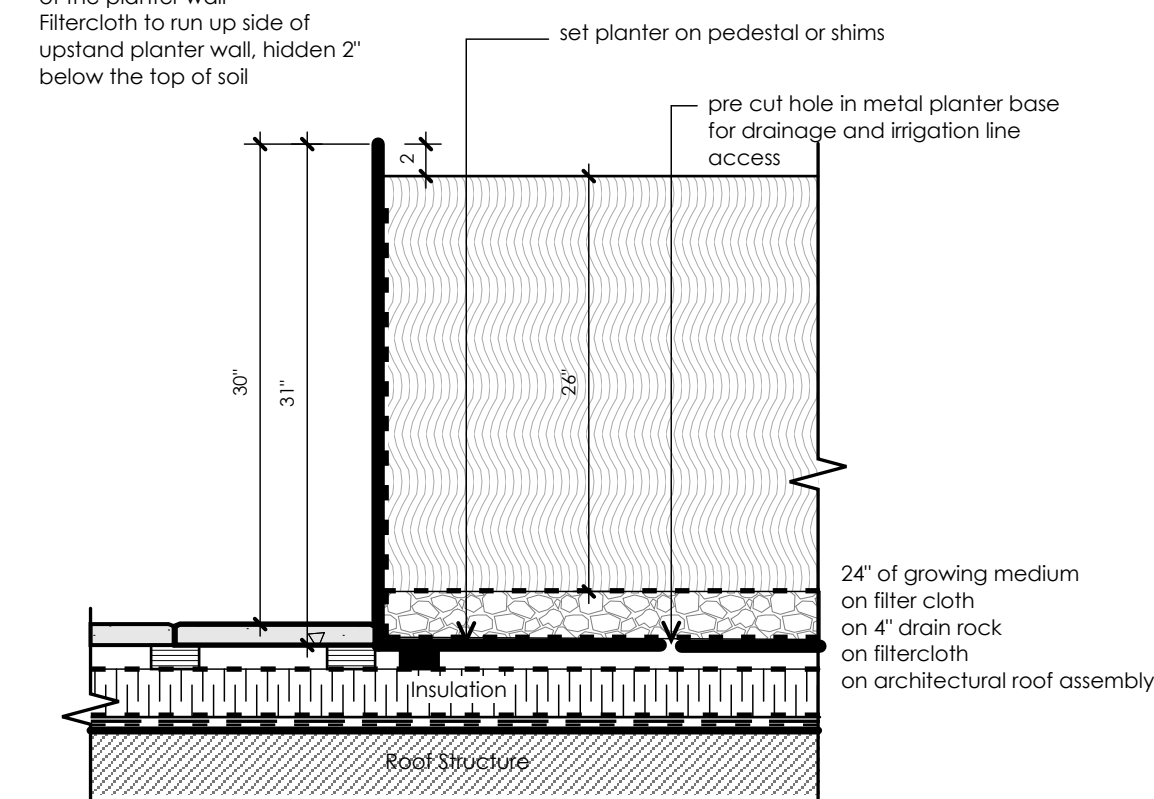

**Ld-3**  
L-1 Metal Planter on Level 2 and rooftop  
Scale 1" = 1'-0"

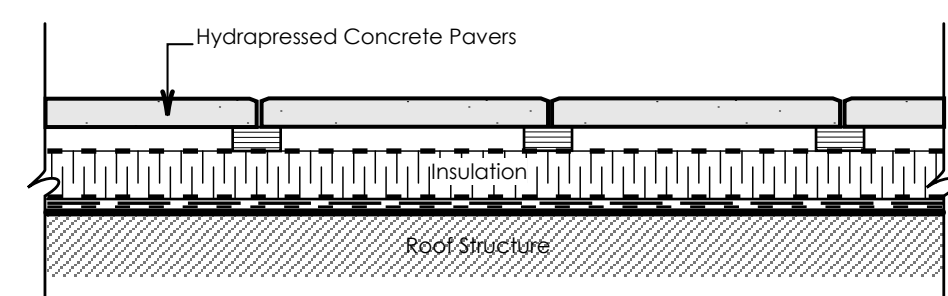

**Ld-2**  
L-1 Hydrapressed Concrete Slab Pavers on Rooftop  
Scale 1" = 1'-0"

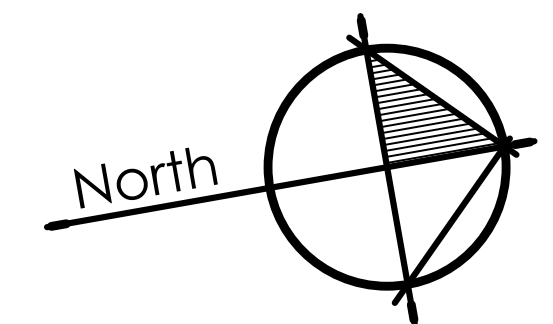

3	2022-07-18	For Review
2	2022-05-30	For Review
1	2022-05-09	For Review
no.:	date:	item:

Revisions:

**durante kreuk**  
Durante Kreuk Ltd.  
102 - 1637 West 5th Avenue  
Vancouver BC V6J 1N5  
t: 604 684 4611  
f: 604 684 0577  
www.dkl.bc.ca

Project:  
**55 West Hastings Street,  
Vancouver, BC**

Drawn by: JC  
Checked by: PK  
Date: 2022-05-05  
Scale: 3/32" = 1'-0"

Drawing Title:  
**Landscape Plans**

Project No.:  
**22015**  
Sheet No.: