


1 ROLSTON STREET STREETScape SECTION A
SCALE: 1" = 30'

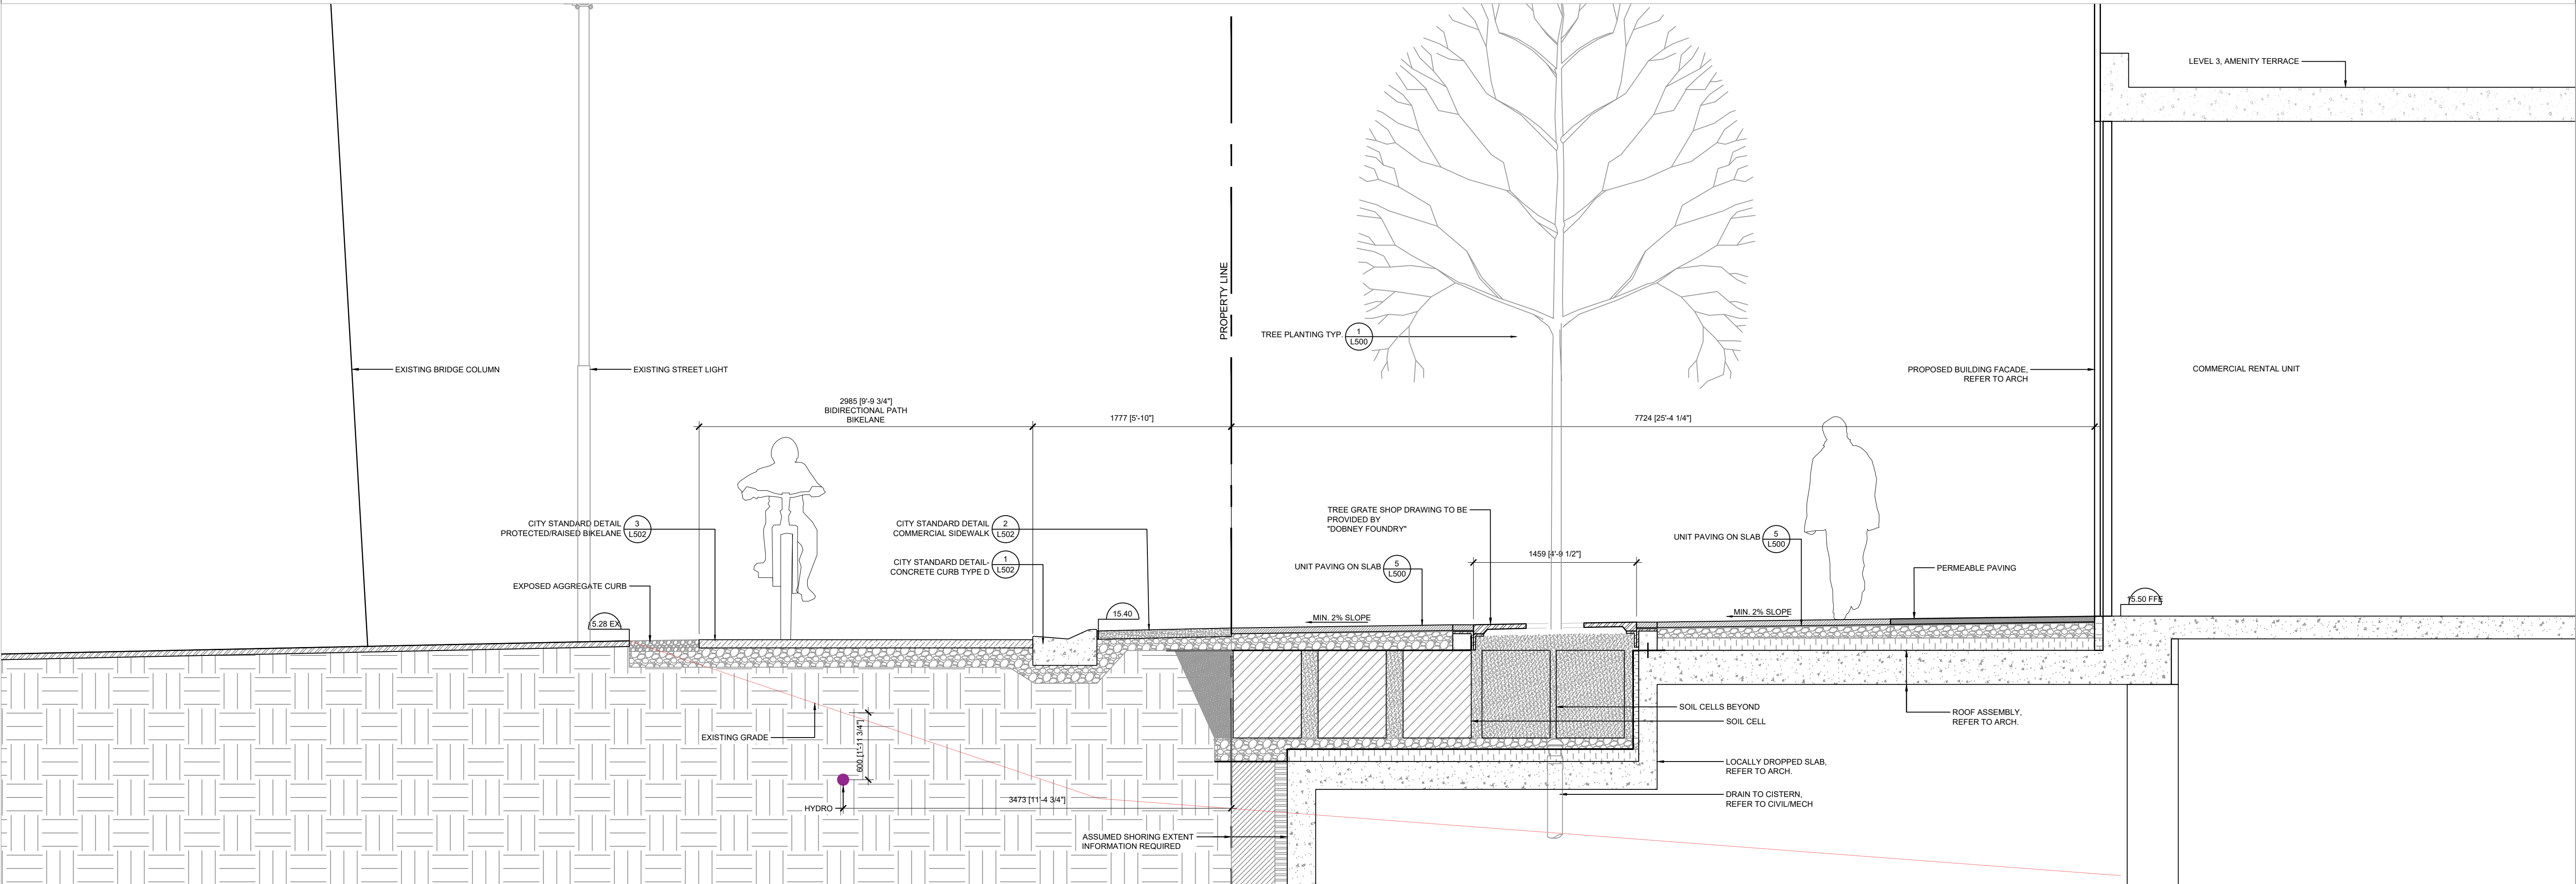

2 ROLSTON STREET STREETScape SECTION B
SCALE: 1" = 30'

NOTES

NOT FOR CONSTRUCTION

LEGEND

ISSUE

10	
9	
8	
7	
6	
5	
4	
3	
2	2022-06-03 RE-ISSUED FOR DP APPLICATION
1	2020-11-30 ISSUED FOR DP PRE-REVIEW (DIGITAL)



PINNACLE


601 BEACH CRESCENT

VANCOUVER


LANDSCAPE SECTIONS
GROUND FLOOR

SCALE:	1:30
DRAWN:	MC
CHECKED:	GH
PROJECT NUMBER:	17-042
DRAWING DATE:	2020-11-10

L400

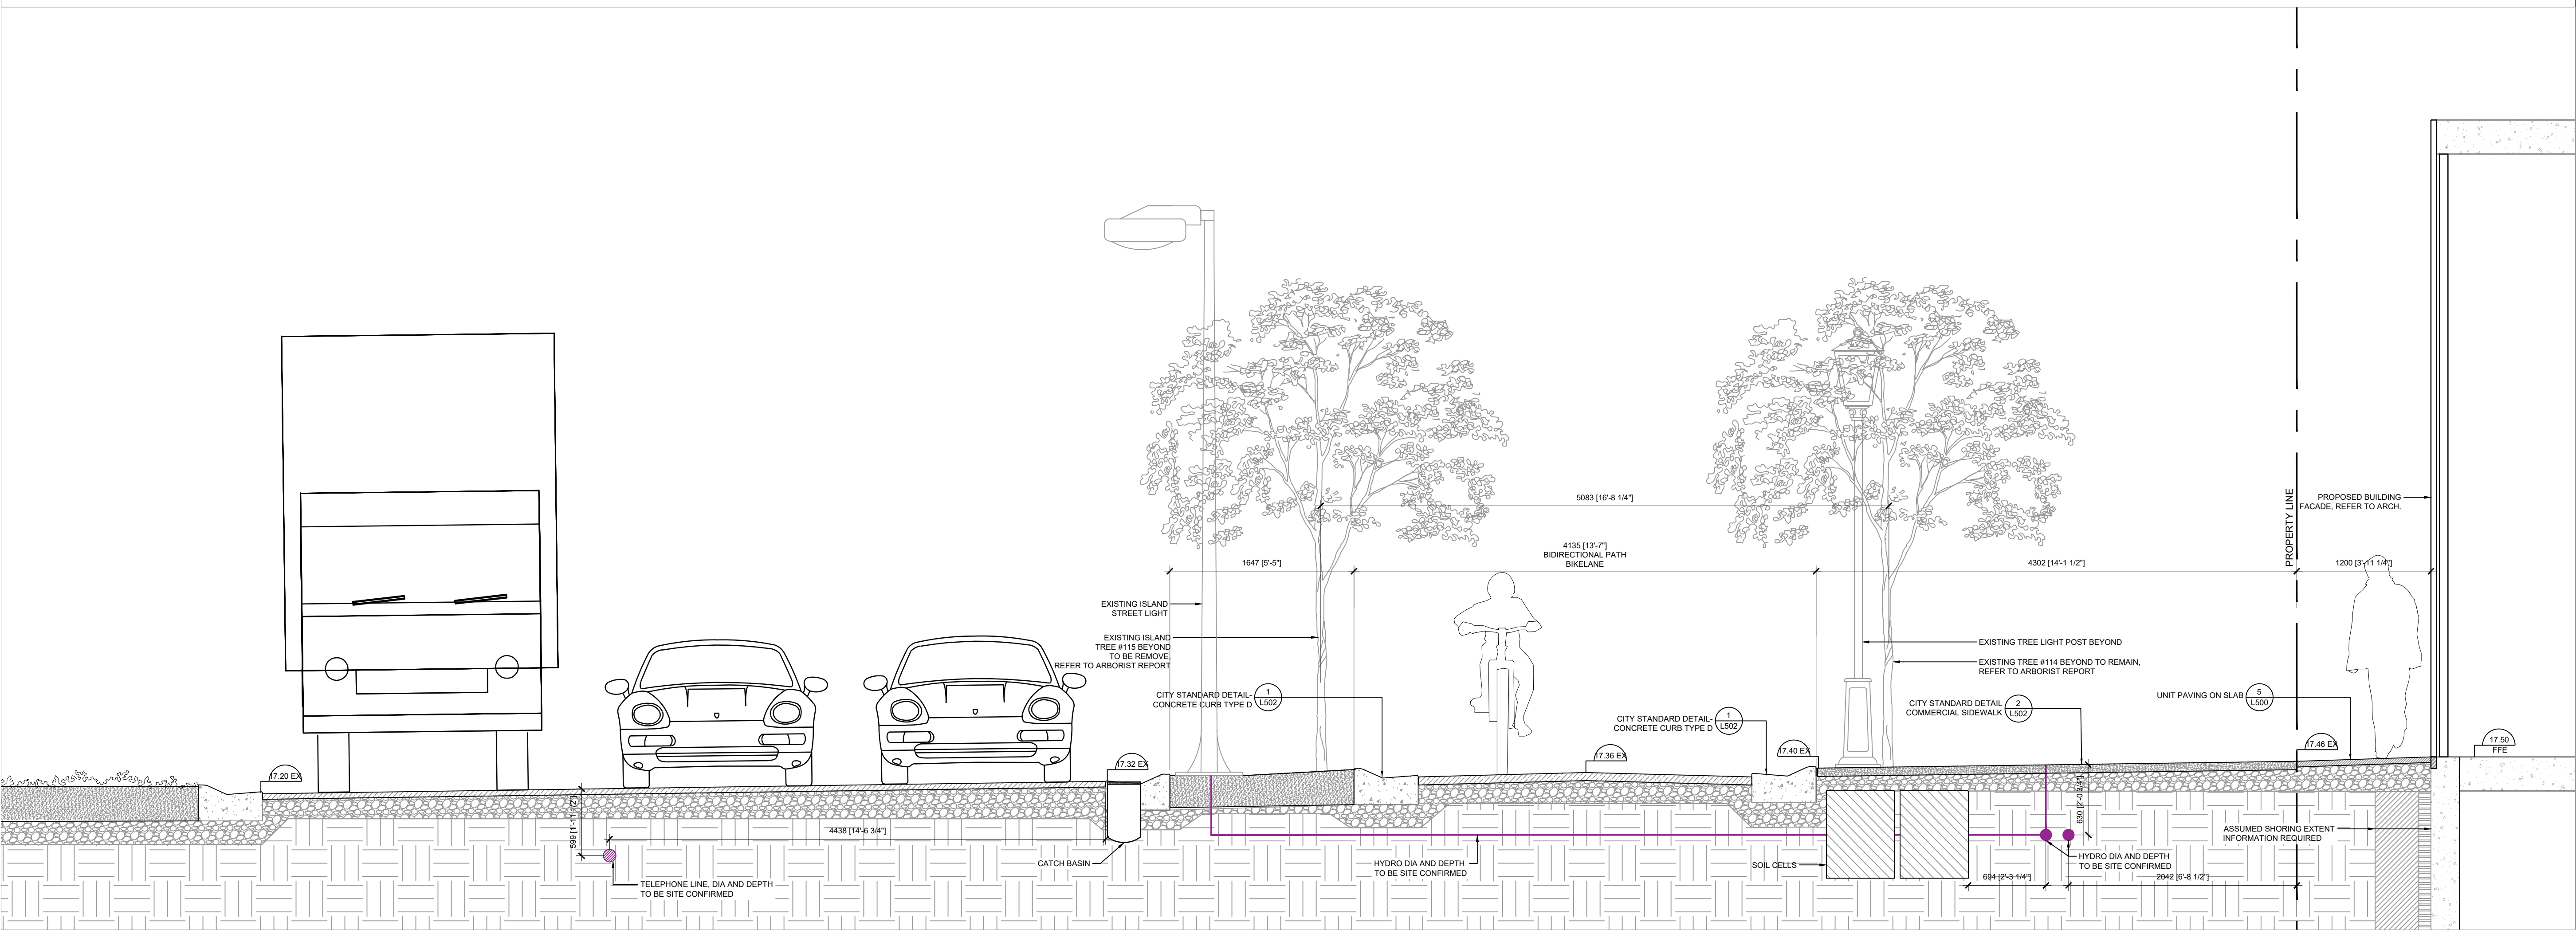

1 PACIFIC STREET STREETScape SECTION A
SCALE: 1 : 30

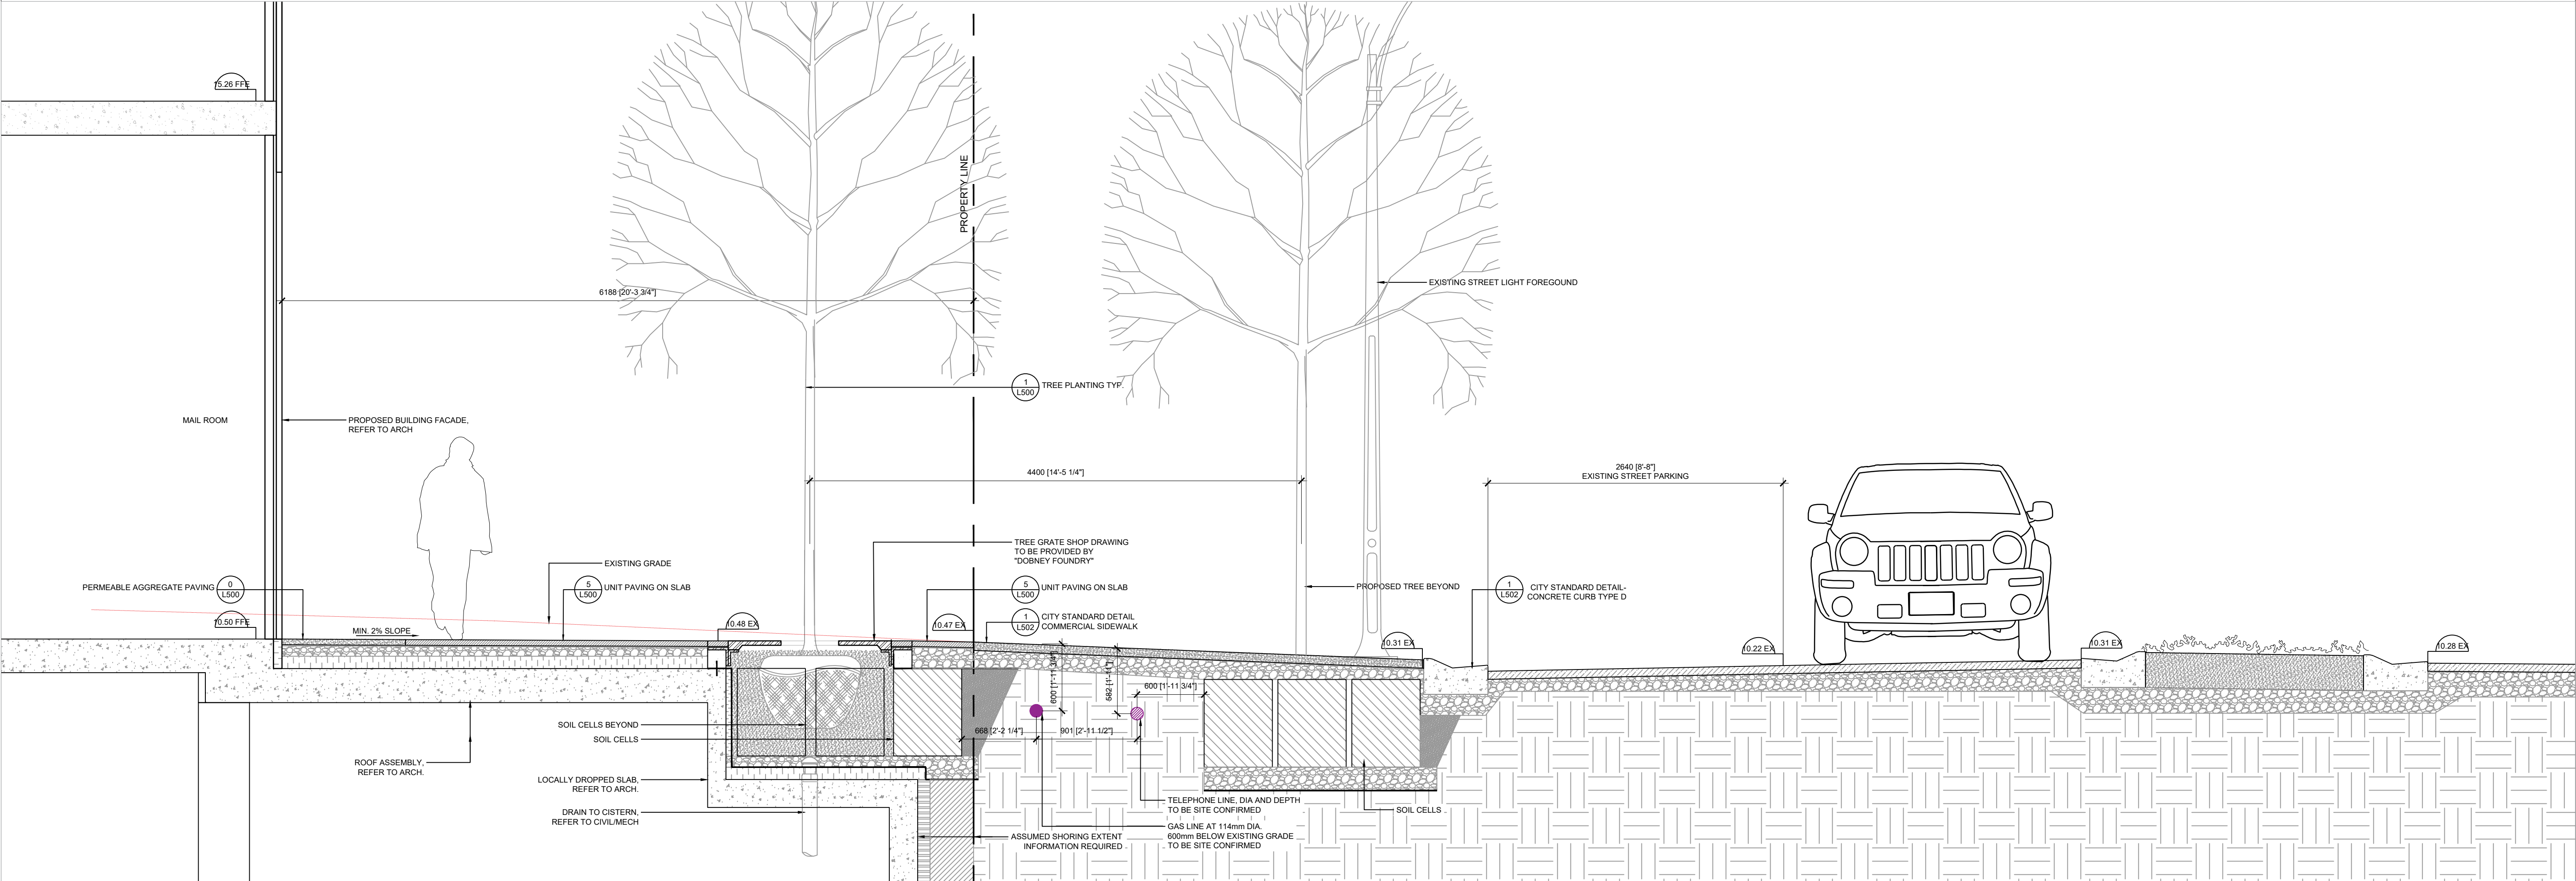

2 BEACH STREET STREETScape SECTION A
SCALE: 1 : 30

NOTES

NOT FOR CONSTRUCTION

LEGEND

ISSUE

10	
9	
8	
7	
6	
5	
4	
3	
2	2022-06-03 RE-ISSUED FOR DP APPLICATION
1	2020-11-30 ISSUED FOR DP PRE-REVIEW (DIGITAL)

Janet
Rosenberg
& Studio

Landscape Architecture and Urban Design
1 416 656 6665 1 416 656 5756 www.jrstudio.ca
148 Kenwood Avenue, Toronto Ontario M6C 2S3 Canada

PINNACLE


601 BEACH CRESCENT

VANCOUVER

LANDSCAPE SECTIONS
GROUND FLOOR

SCALE:	1:30
DRAWN:	MC
CHECKED:	GH
PROJECT NUMBER:	17-042
DRAWING DATE:	2020-11-10

L401

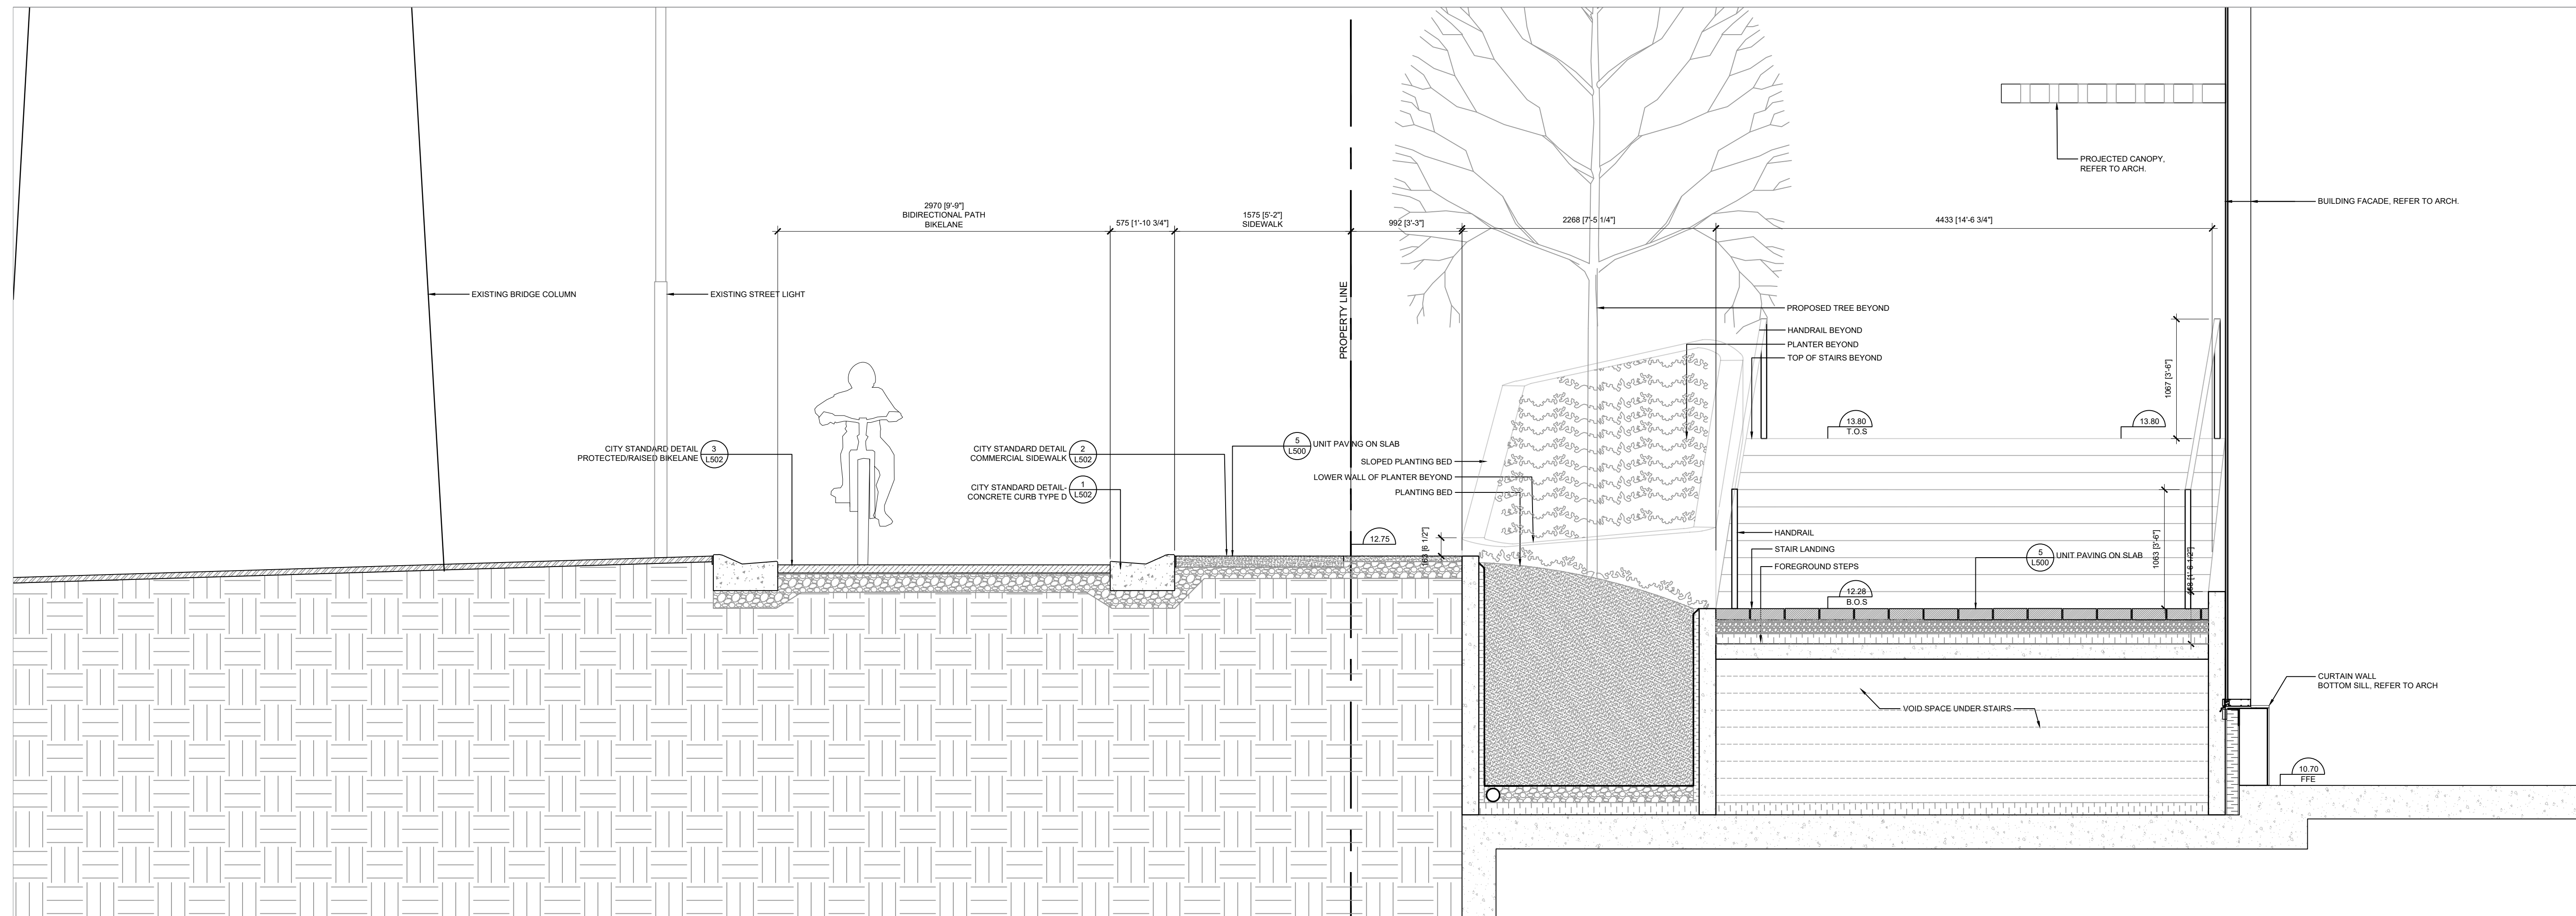

1 PLANTER & STAIRS CROSS SECTION
SCALE: 1 : 30


NOTES

NOT FOR CONSTRUCTION

LEGEND

ISSUE

- | | | |
|----|------------|------------------------------------|
| 10 | | |
| 9 | | |
| 8 | | |
| 7 | | |
| 6 | | |
| 5 | | |
| 4 | | |
| 3 | | |
| 2 | 2022-06-03 | RE-ISSUED FOR DP APPLICATION |
| 1 | 2020-11-30 | ISSUED FOR DP PRE-REVIEW (DIGITAL) |

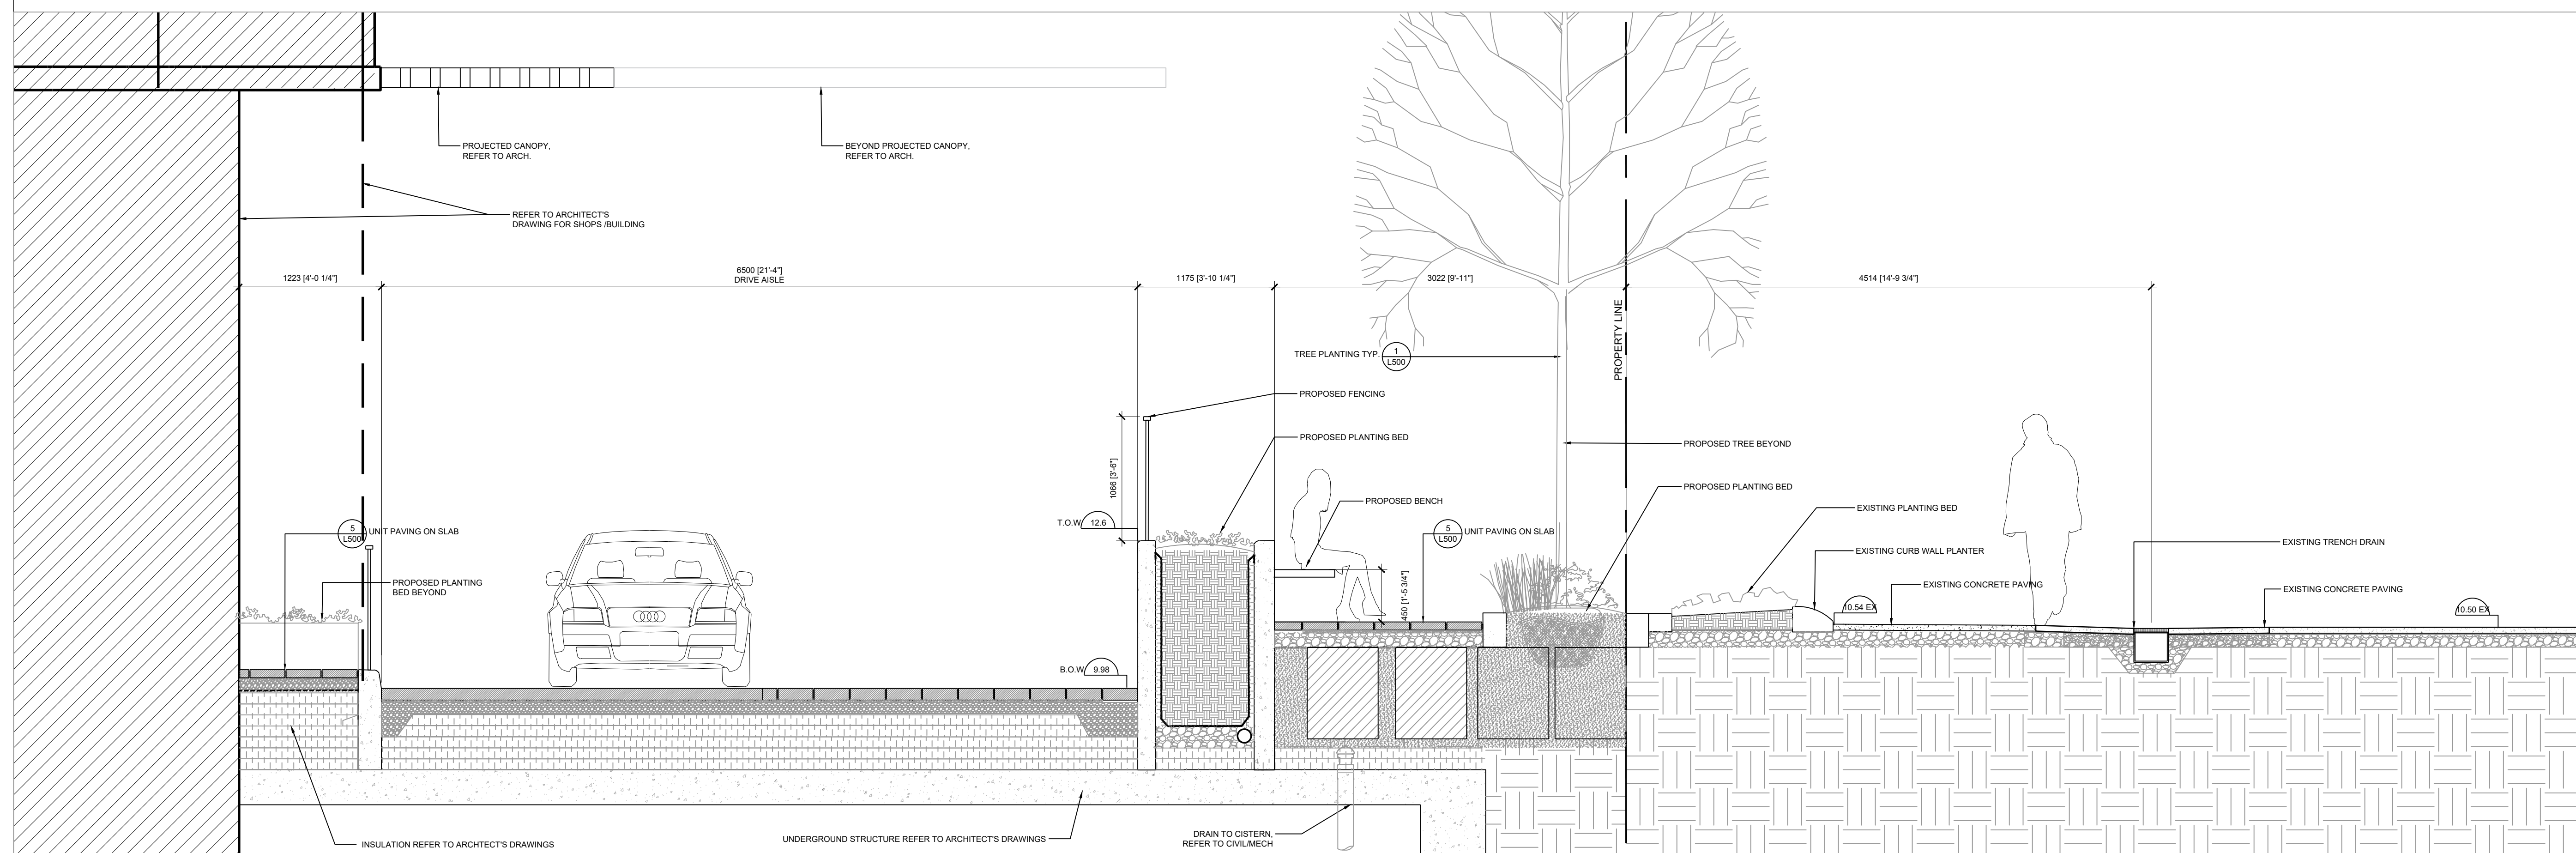

2 SEYMOUR MEWS PARKING ENTRANCE & STREETScape SECTION
SCALE: 1 : 30



Janet
Rosenberg
& Studio

Landscape Architecture and Urban Design

t 416 656 6665 f 416 656 5756 www.jrstudio.ca
148 Kenwood Avenue, Toronto Ontario M5C 2S3 Canada

PINNACLE

601 BEACH CRESCENT

VANCOUVER

LANDSCAPE SECTIONS
GROUND FLOOR

SCALE:	1:200
DRAWN:	MC
CHECKED:	GH
PROJECT NUMBER:	17-042
DRAWING DATE:	2020-11-10

L403

NOTES

The following notes shall apply to all drawings and associated documents.

Copyright of this drawing and design is reserved by the Designer. The drawing and all associated documents are an instrument of service to the Designer. The drawing and the information contained therein may not be reproduced in whole or in part without prior written permission of the designer.

These Contract Documents are the property of the Landscape Architect. The Landscape Architect bears no responsibility for the interpretation of these documents by the Contractor. Upon written application the Landscape Architect will provide engineering, certification or supplementary information regarding the intent of the Contract Documents. The Landscape Architect will review Shop Drawings submitted by the Contractor for design conformance only.

Drawings are not to be scaled for construction. Contractor to verify all existing conditions and dimensions required to perform the work and report any discrepancies with the Contract Documents to the Landscape Architect before commencing work.

Positions of exposed or finished mechanical or electrical devices, fittings, and fixtures are indicated on Landscape Architectural drawings. The locations shown on the Landscape Architectural drawings govern over the Mechanical and Electrical drawings. These items not clearly located will be located as directed by the Landscape Architect.

These drawings are not to be used for construction unless noted below as "Issued for Construction".

All work to be carried out in conformance with the Code and Bylaws of the authorities having jurisdiction.

The Designer of these plans and specifications gives no warranty or representation to any party about the constructability of the represented by them. All contractors or subcontractors must satisfy themselves when bidding and at all times that they can properly construct the work represented by these plans.

NOT FOR CONSTRUCTION

LEGEND

ISSUE

10	
9	
8	
7	
6	
5	
4	
3	2022-06-03 ISSUED FOR DP APPLICATION
2	2021-02-19 RE-ISSUED FOR DP APPLICATION
1	2020-11-18 ISSUED FOR DP PRE-REVIEW (DIGITAL)

Janet Rosenberg & Studio

Landscape Architecture and Urban Design

4 814 504-5555 P 613 555-1716 www.janetrosenberg.com

1480 Norwood Avenue, Toronto Ontario, M6C 2S3 Canada

PINNACLE

601 BEACH CRESCENT

VANCOUVER

LANDSCAPE DETAILS

SCALE: AS SHOWN


DRAWN: MC

CHECKED: GHSJ


PROJECT NUMBER: 17-042

DRAWING DATE: 2020-11-10


L500

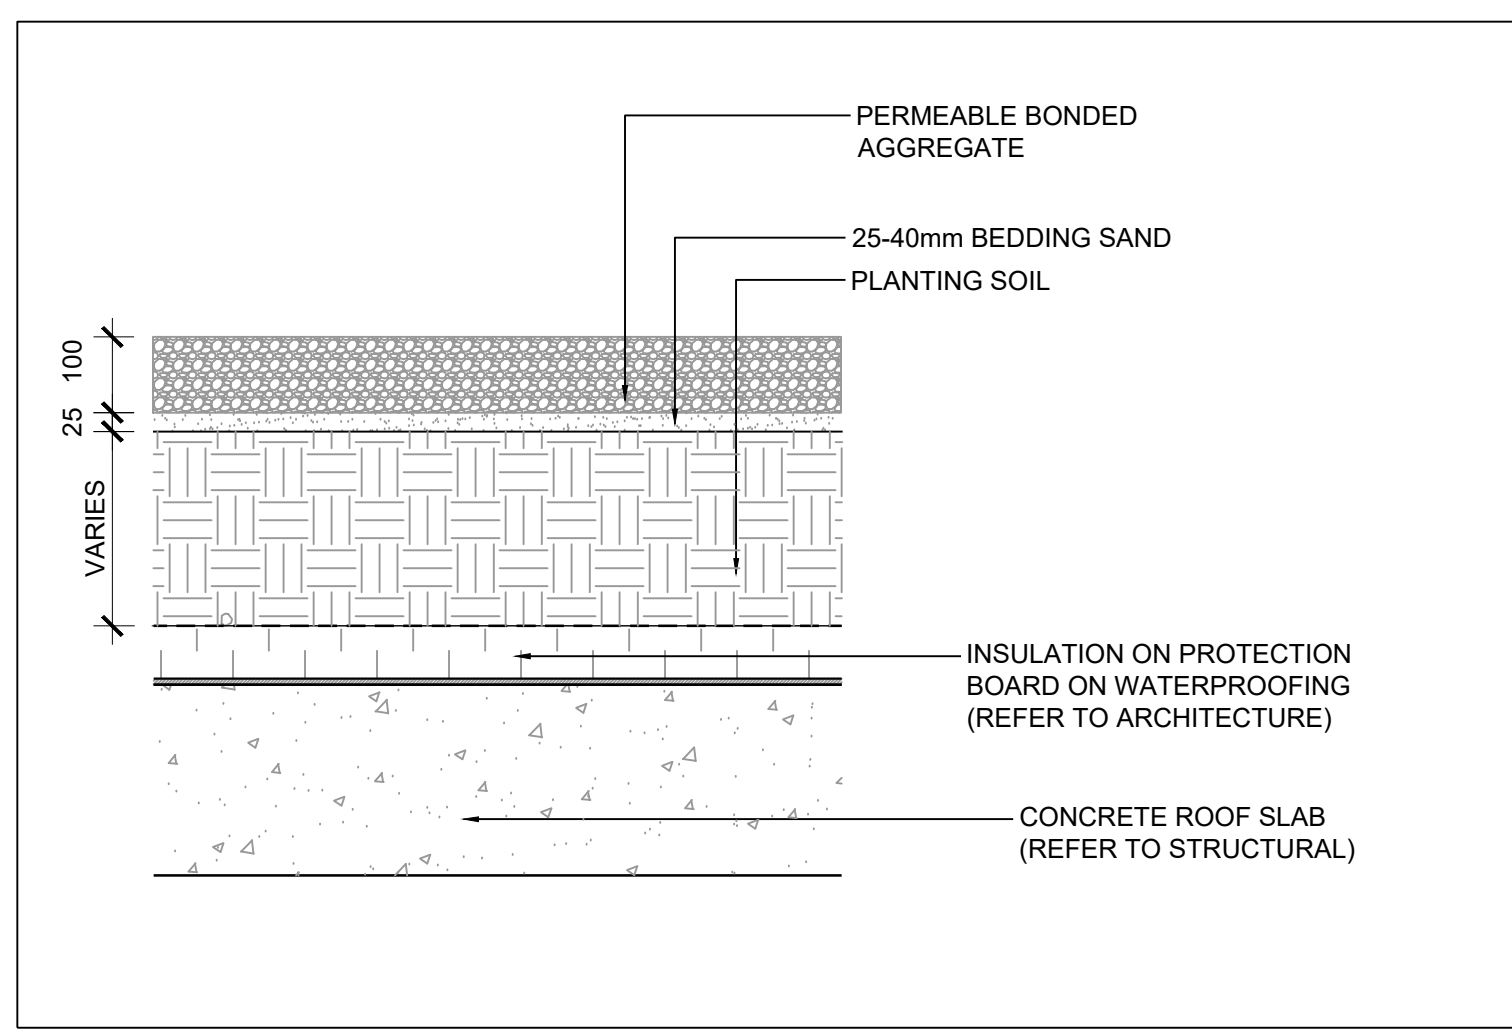


0 PERMEABLE AGGREGATE PAVING
SCALE: 1:10

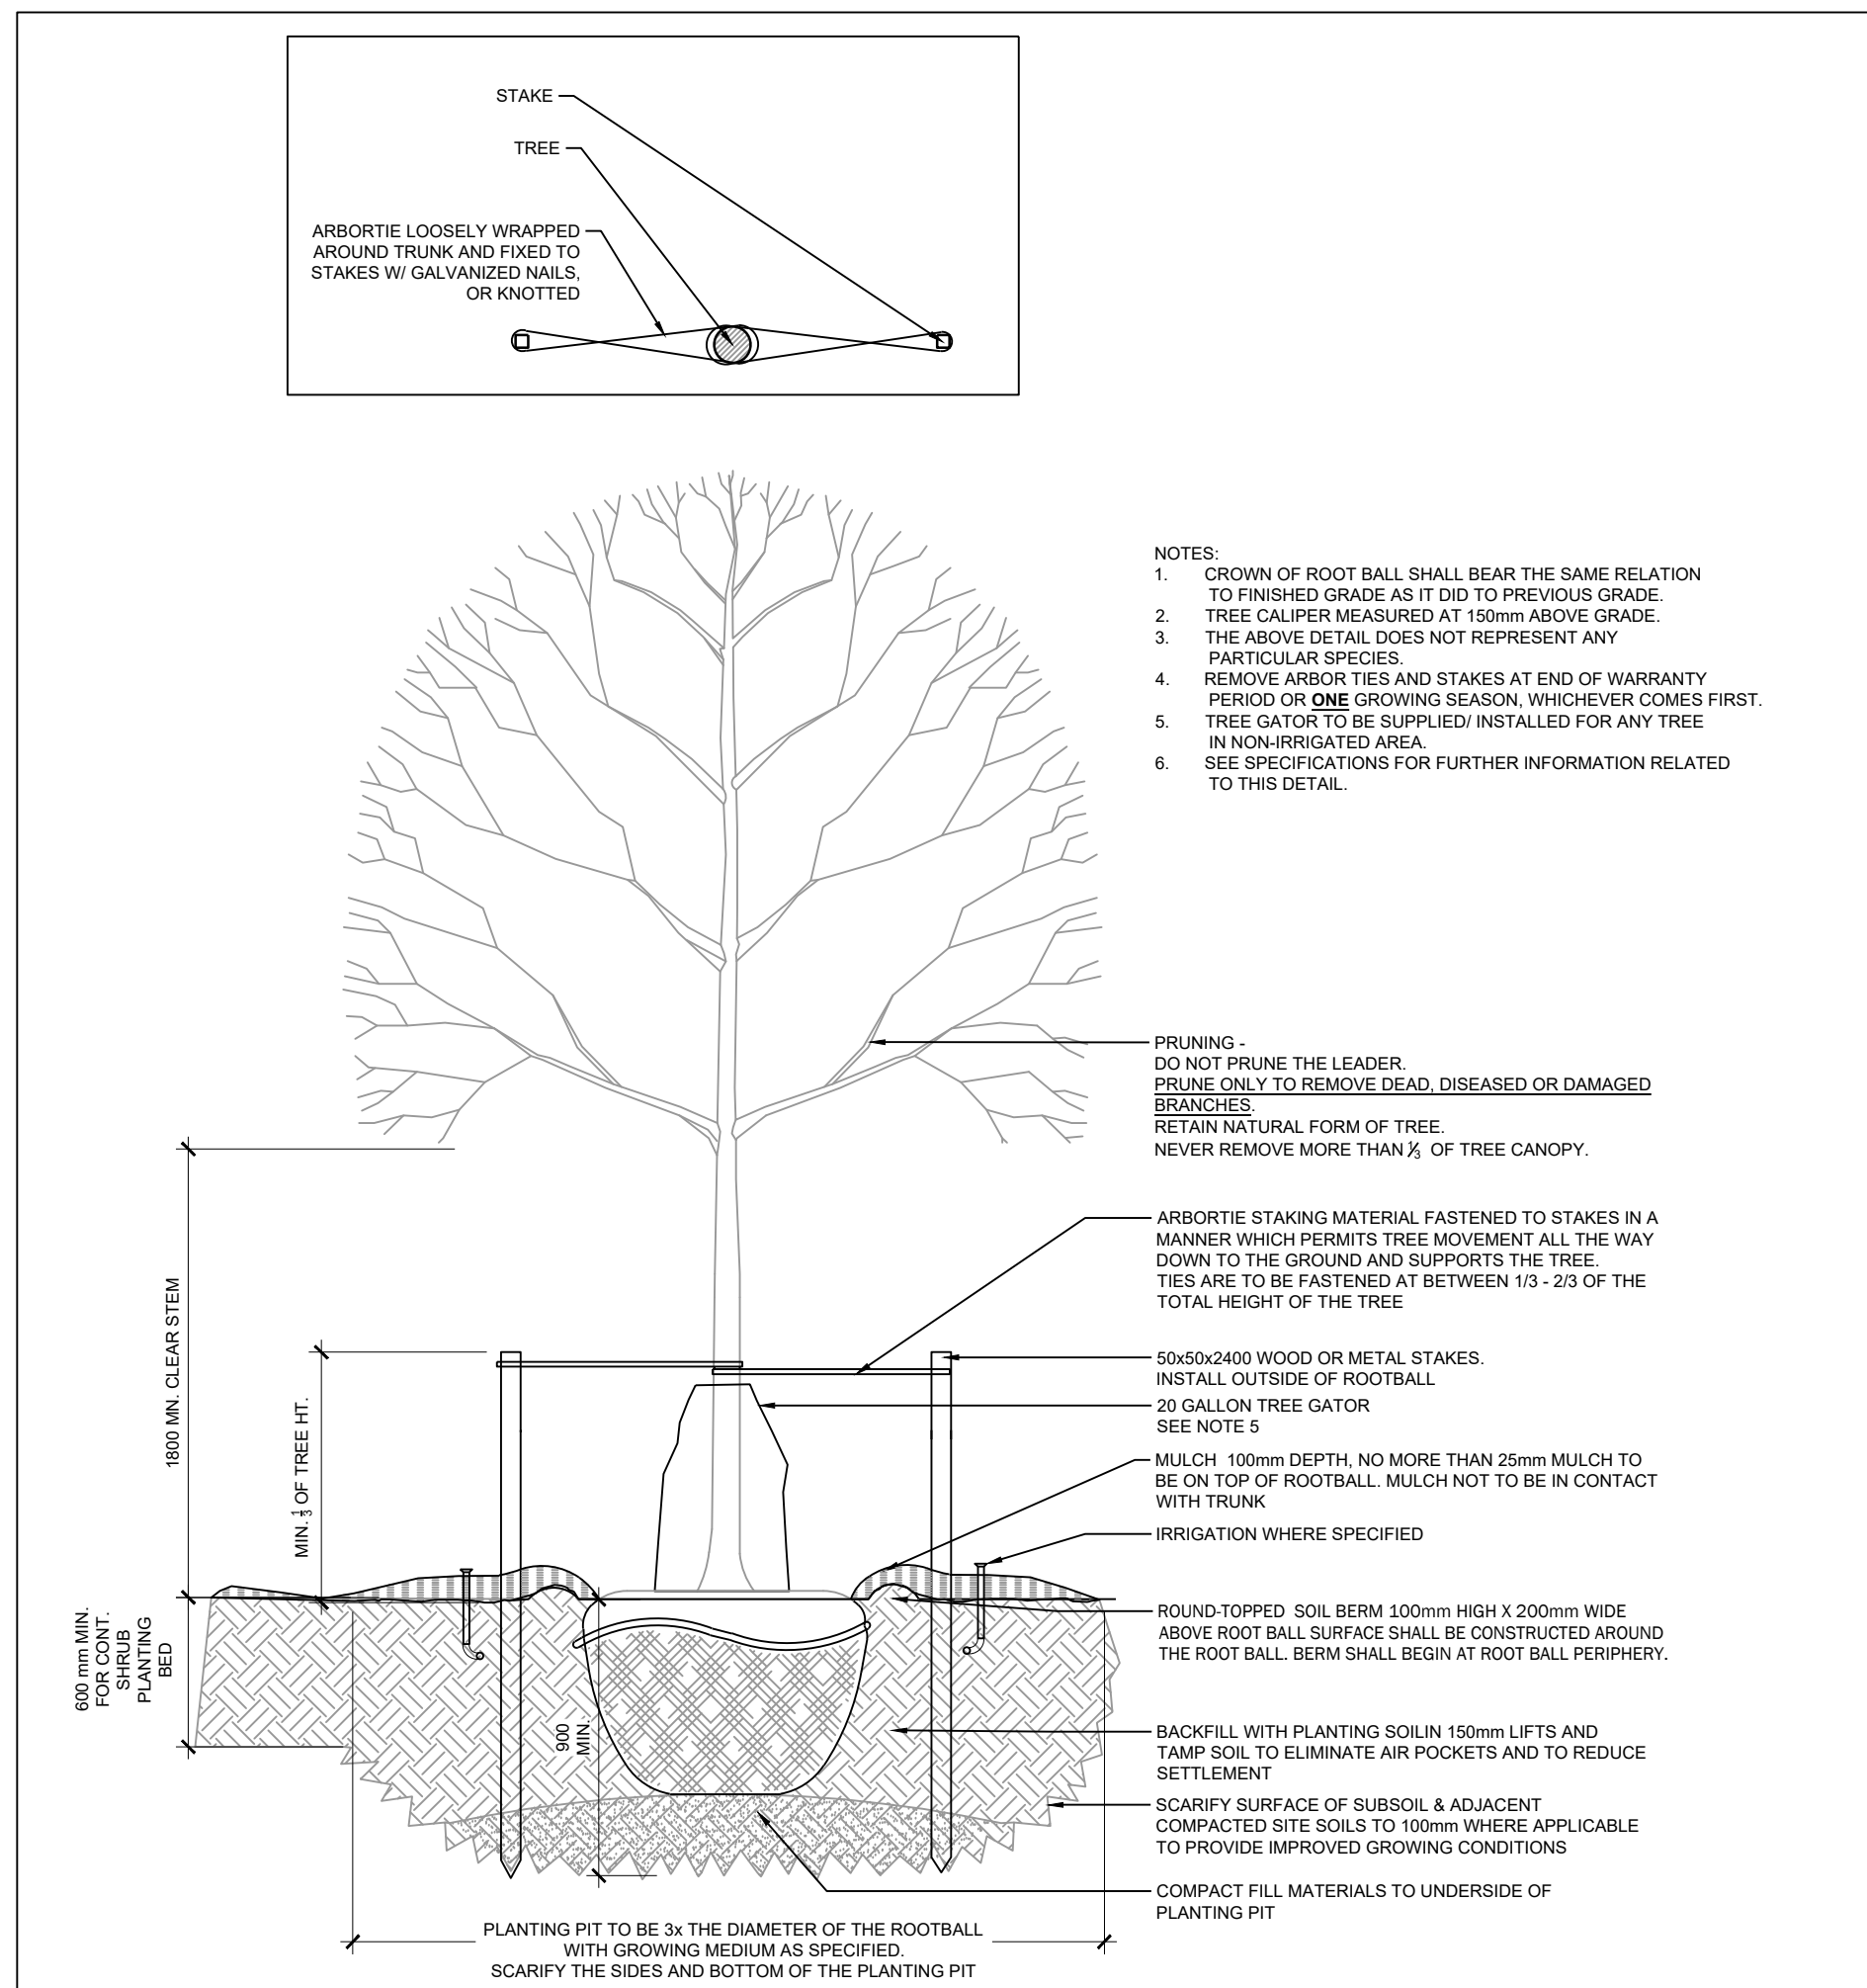


1 TREE PLANTING TYP.
SCALE: 1:30

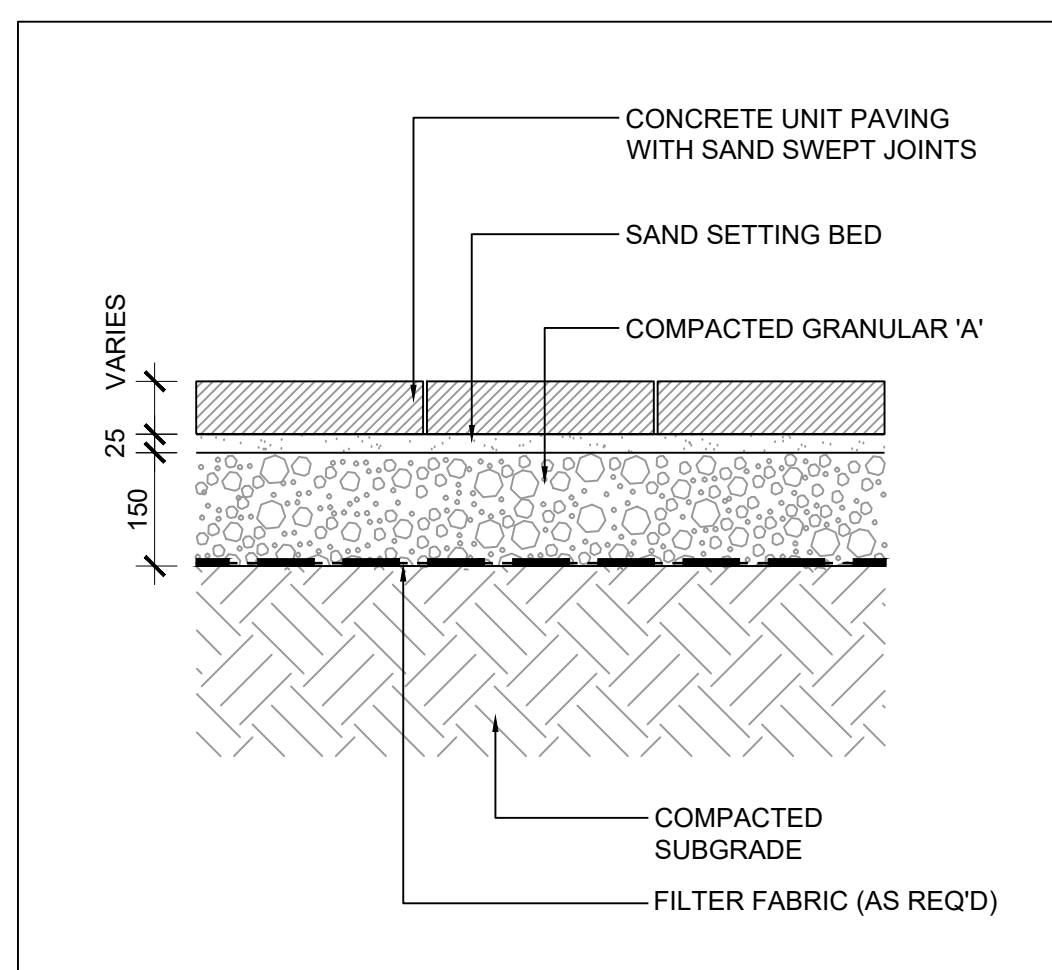


2 UNIT PAVING ON GRADE
SCALE: 1:10

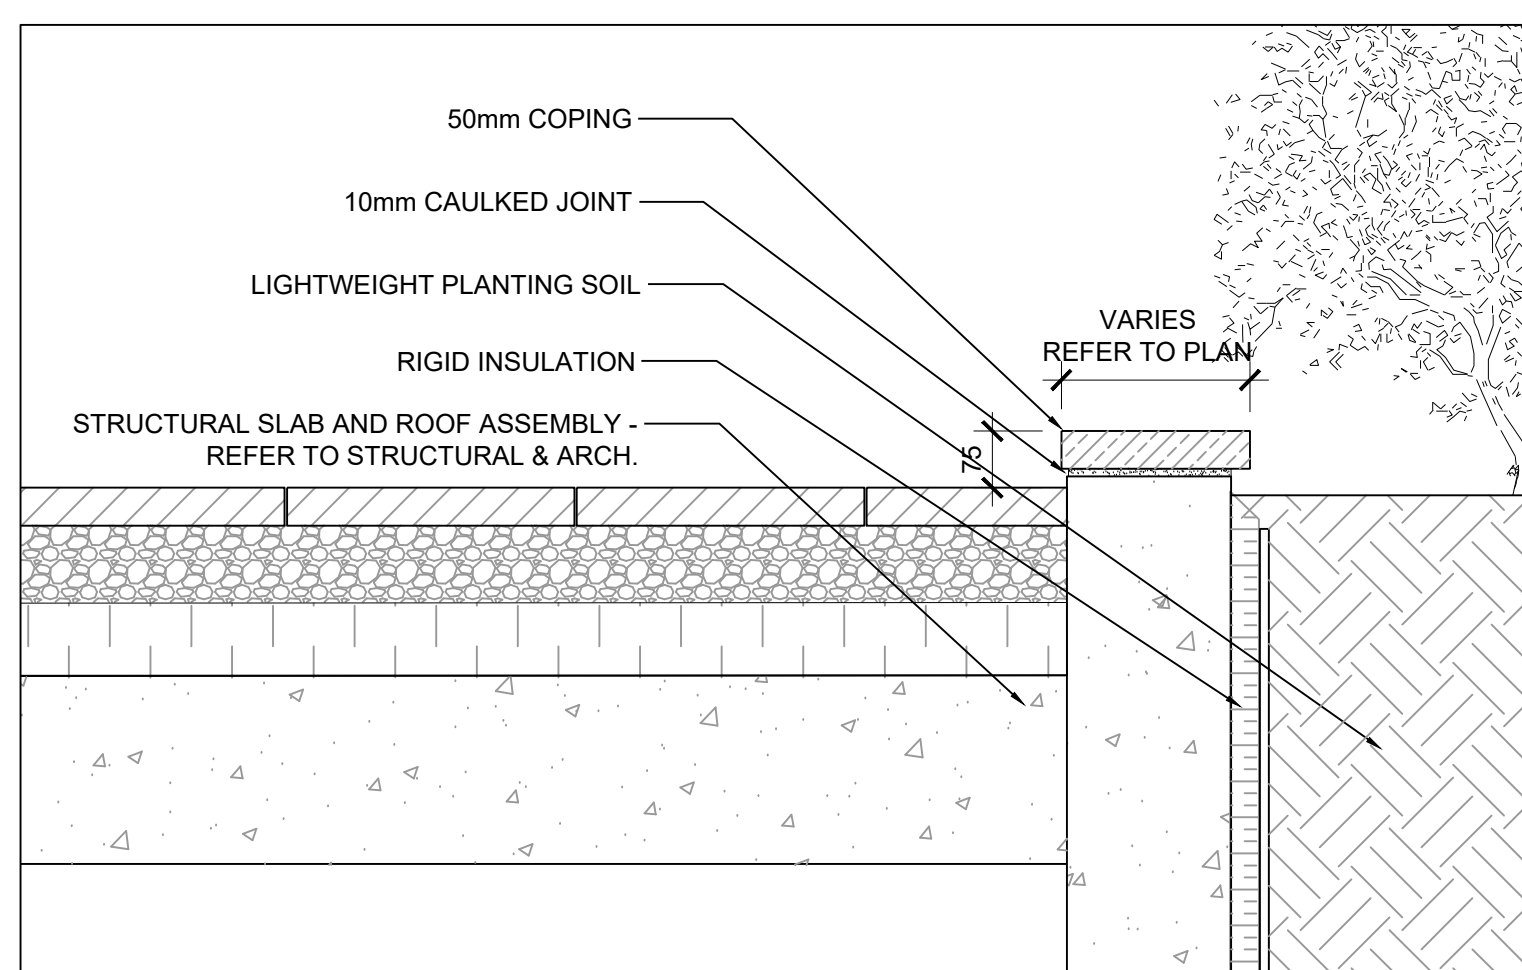


3 FLUSH PLANTER
SCALE: 1:10

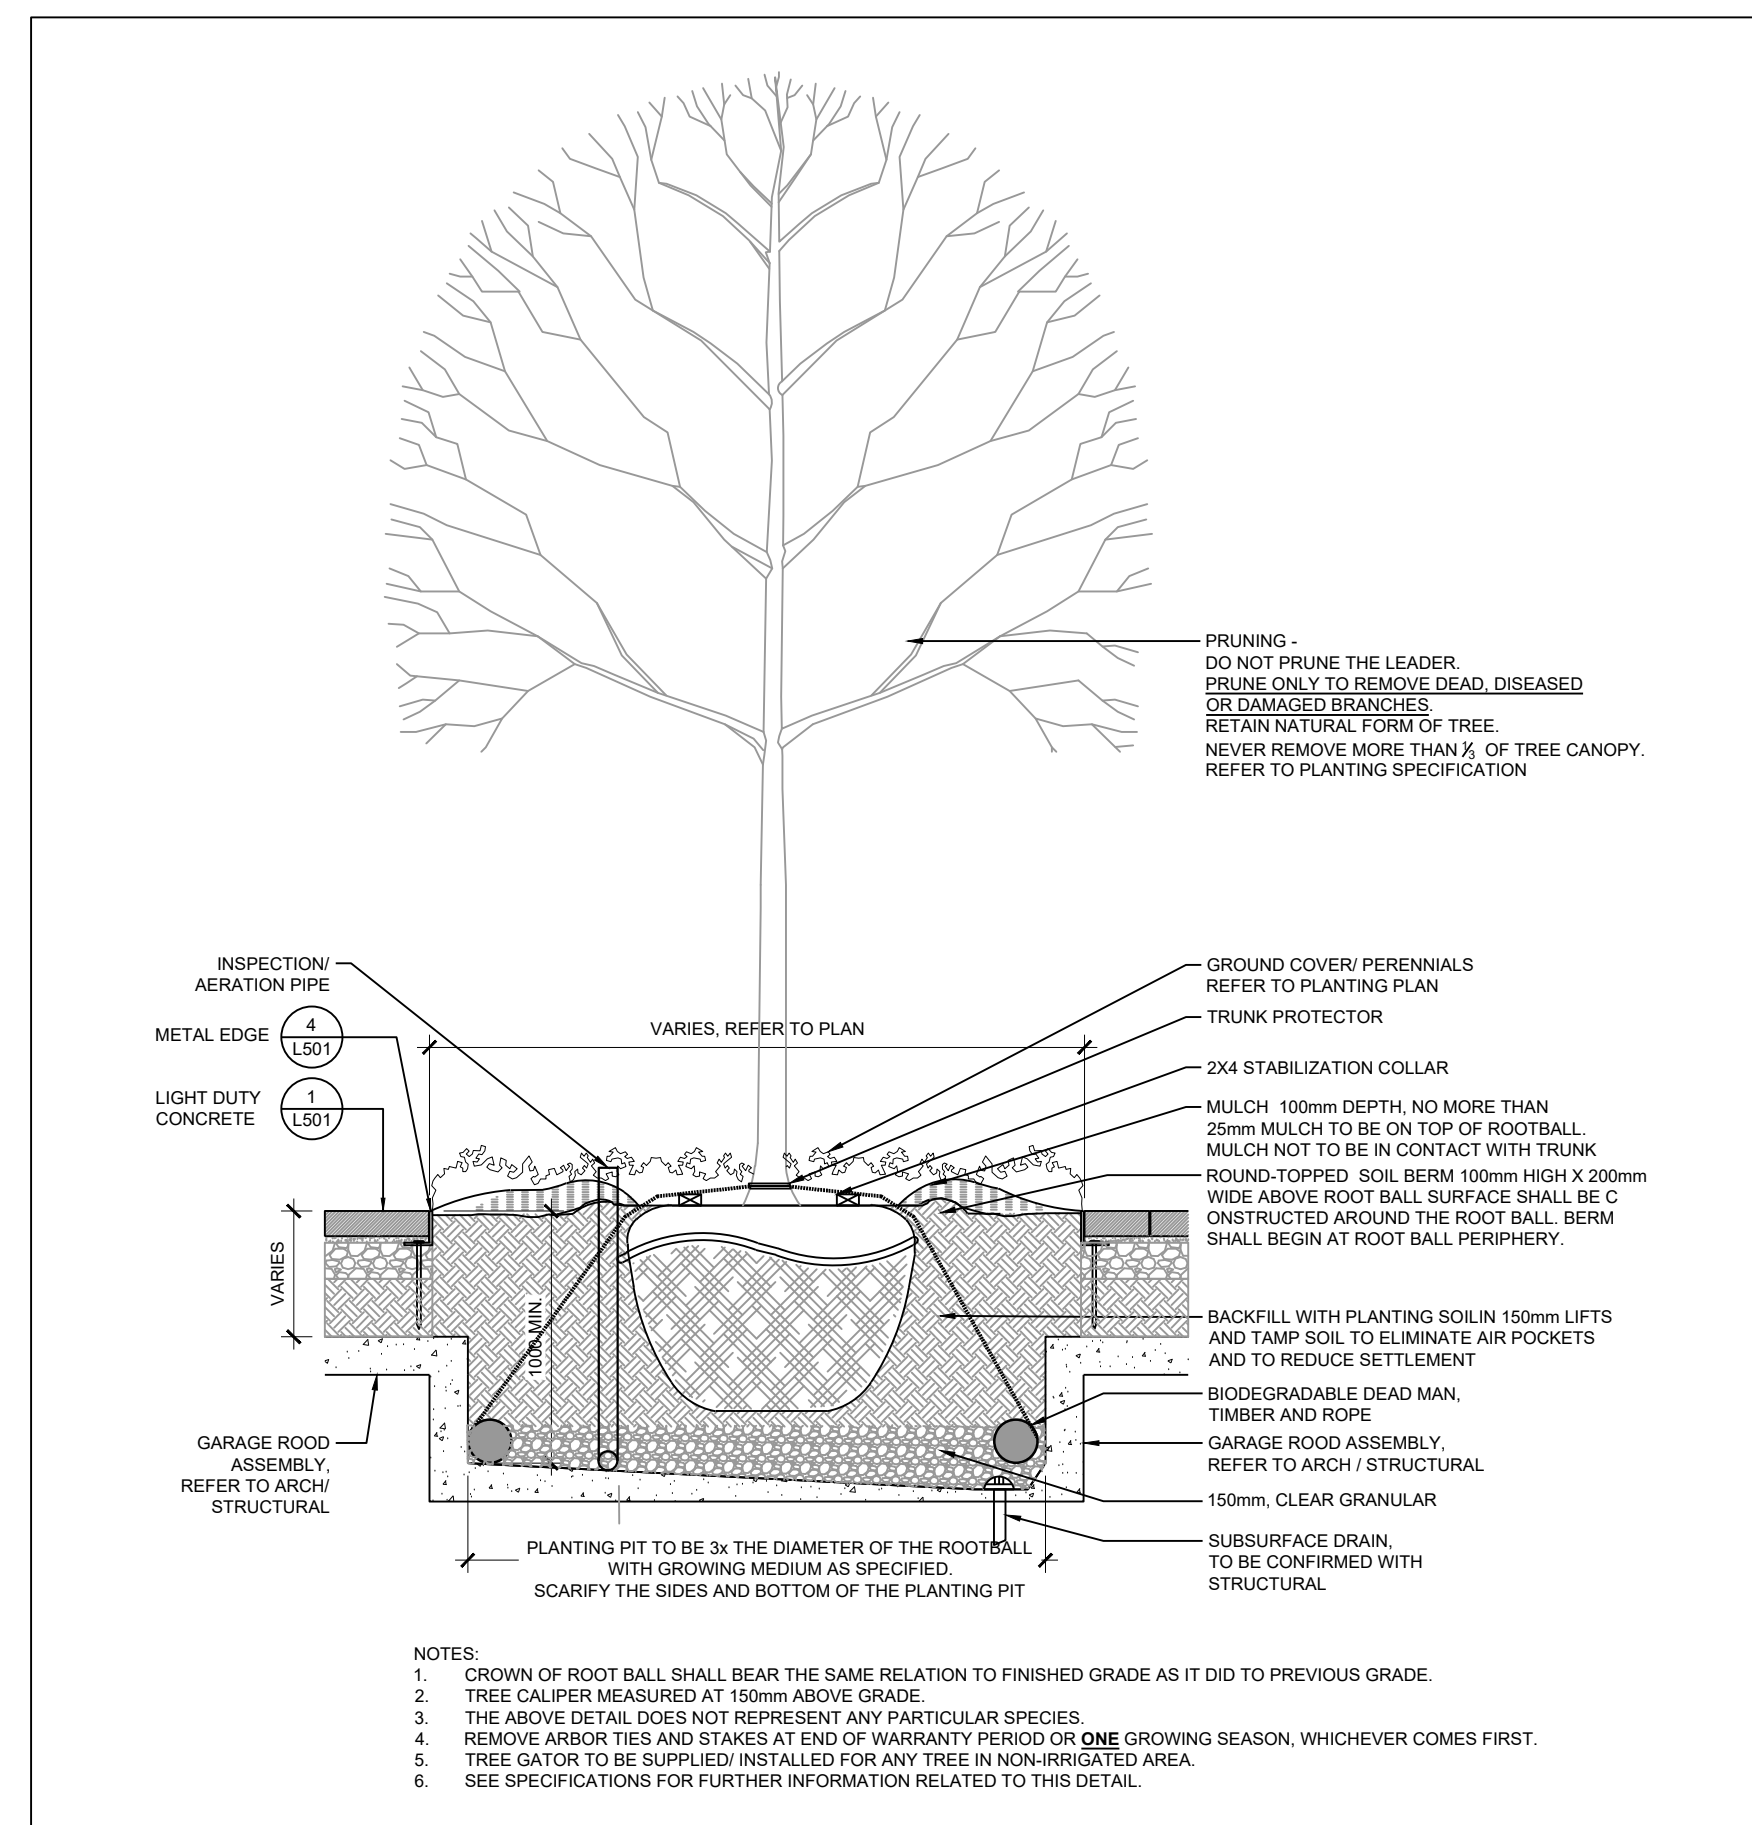


4 TYPICAL TREE PLANTING ON SLAB
SCALE: 1:30

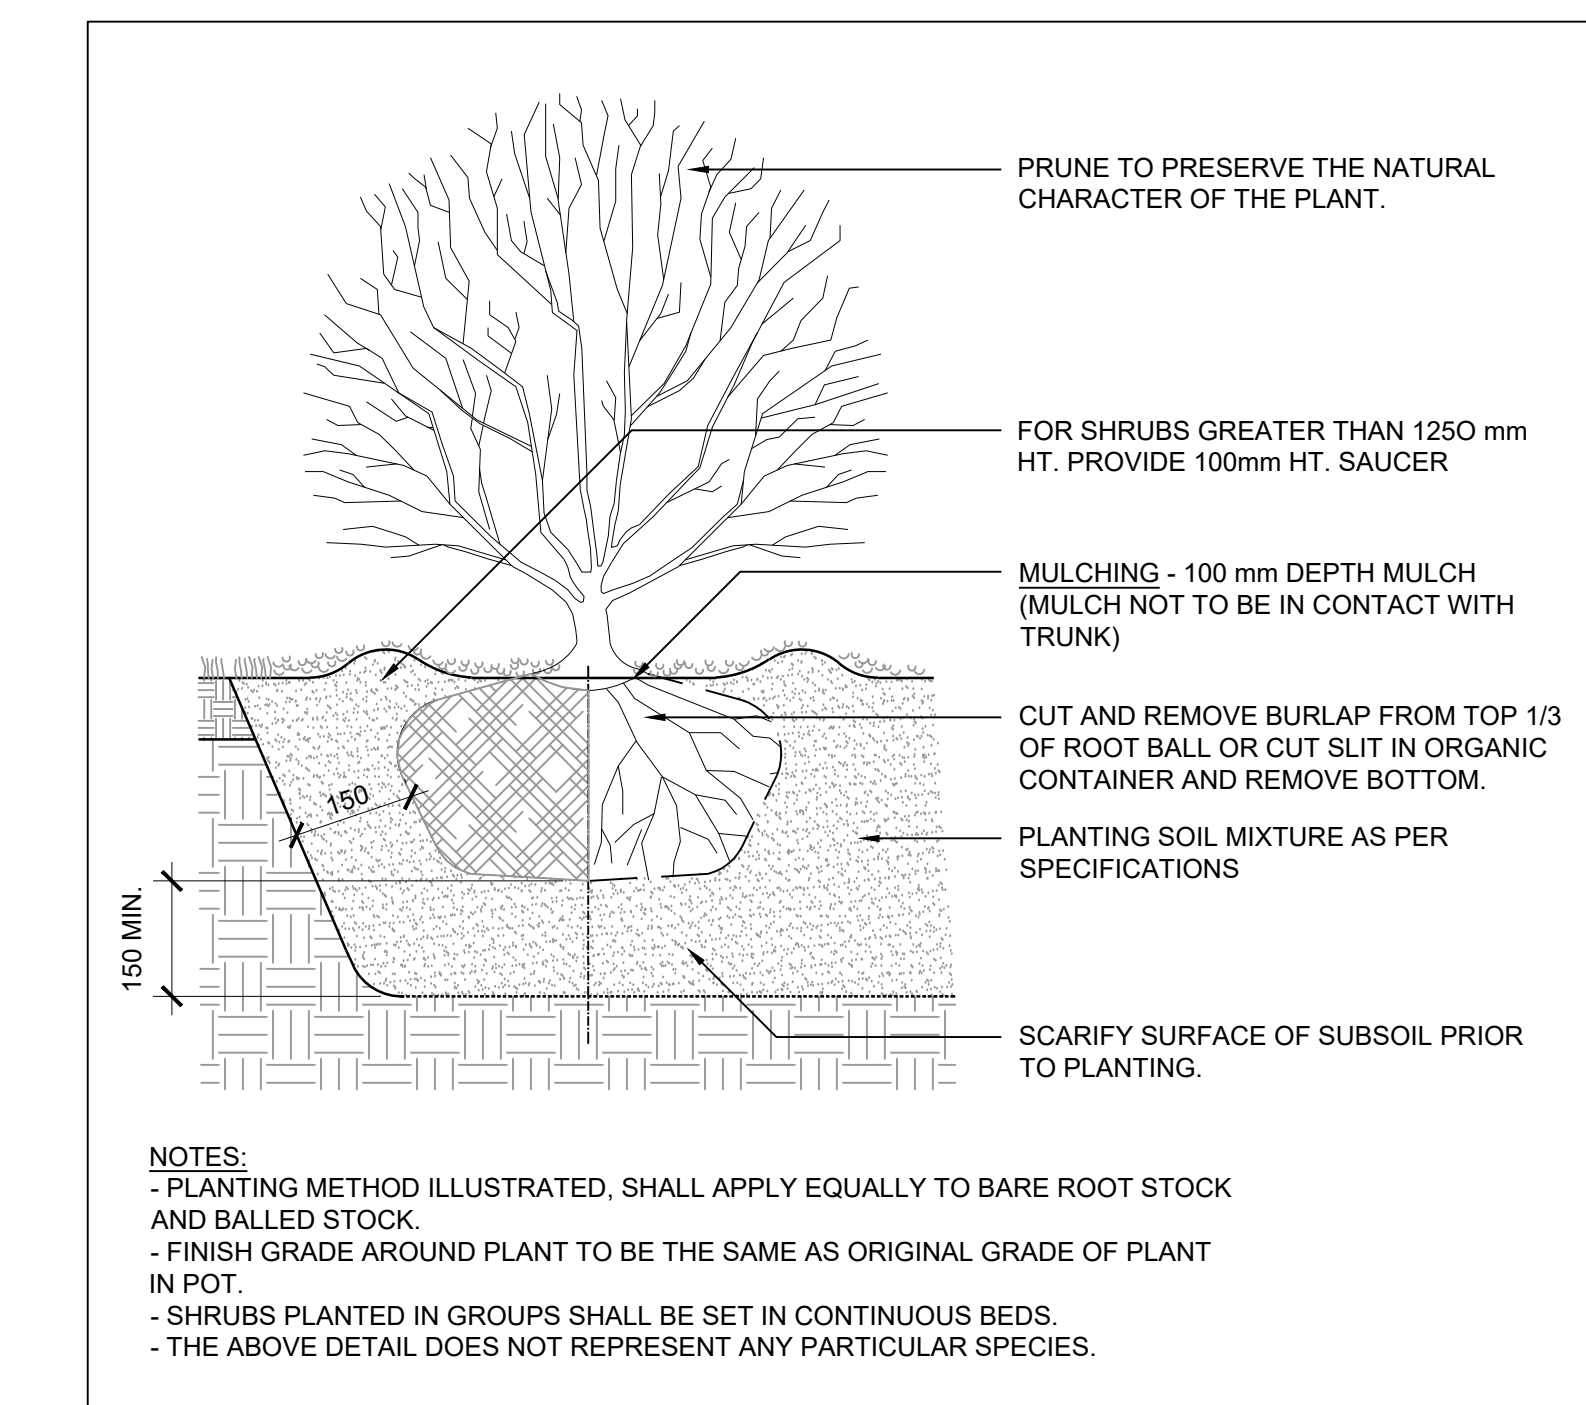


5 SHRUB PLANTING TYP.
SCALE: 1:10

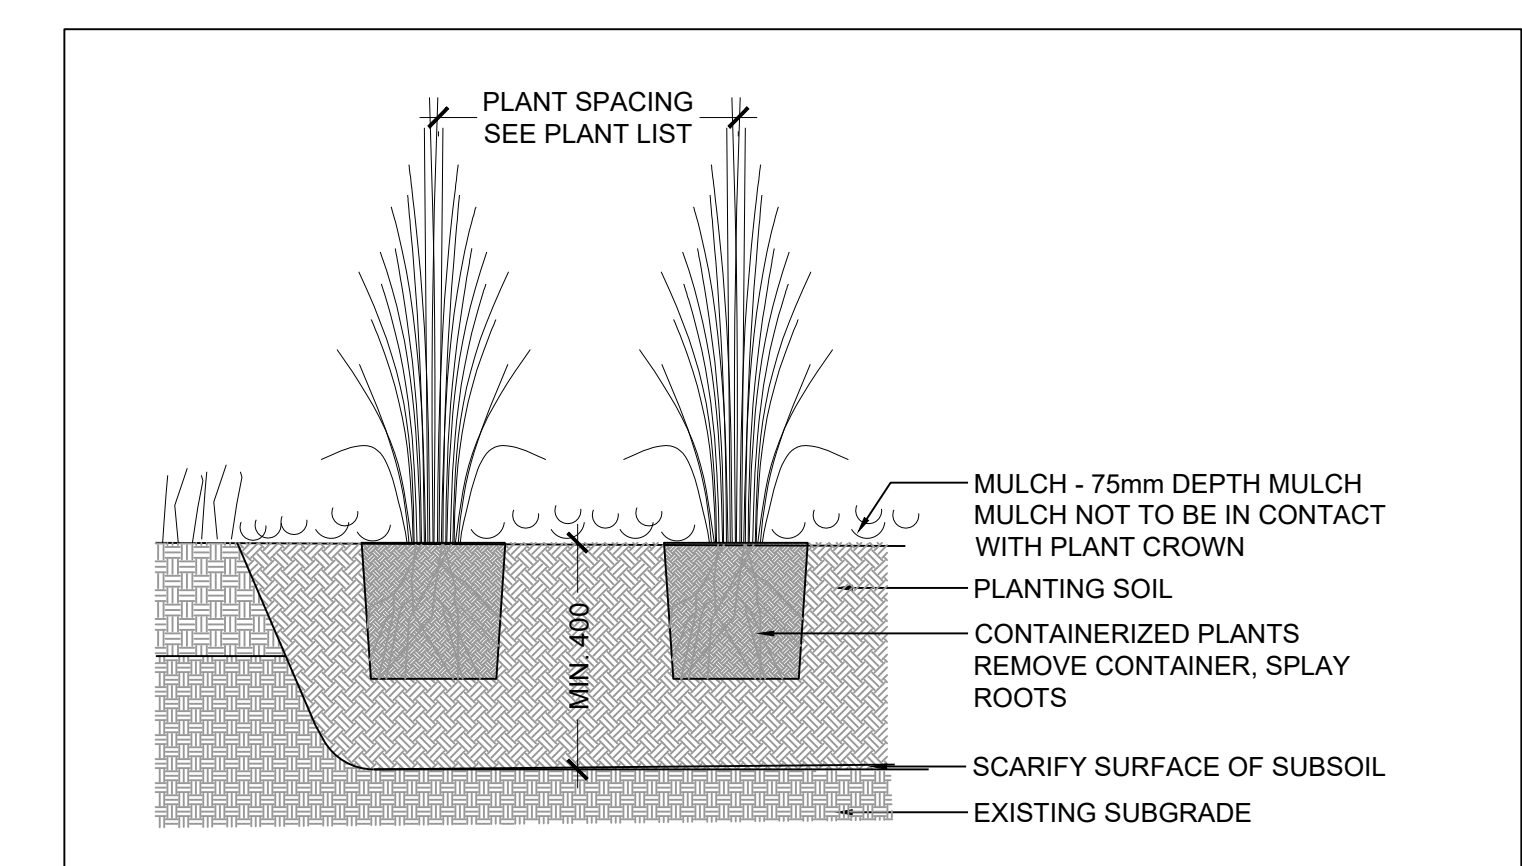


6 HERBACEOUS PLANTING TYP.
SCALE: 1:10

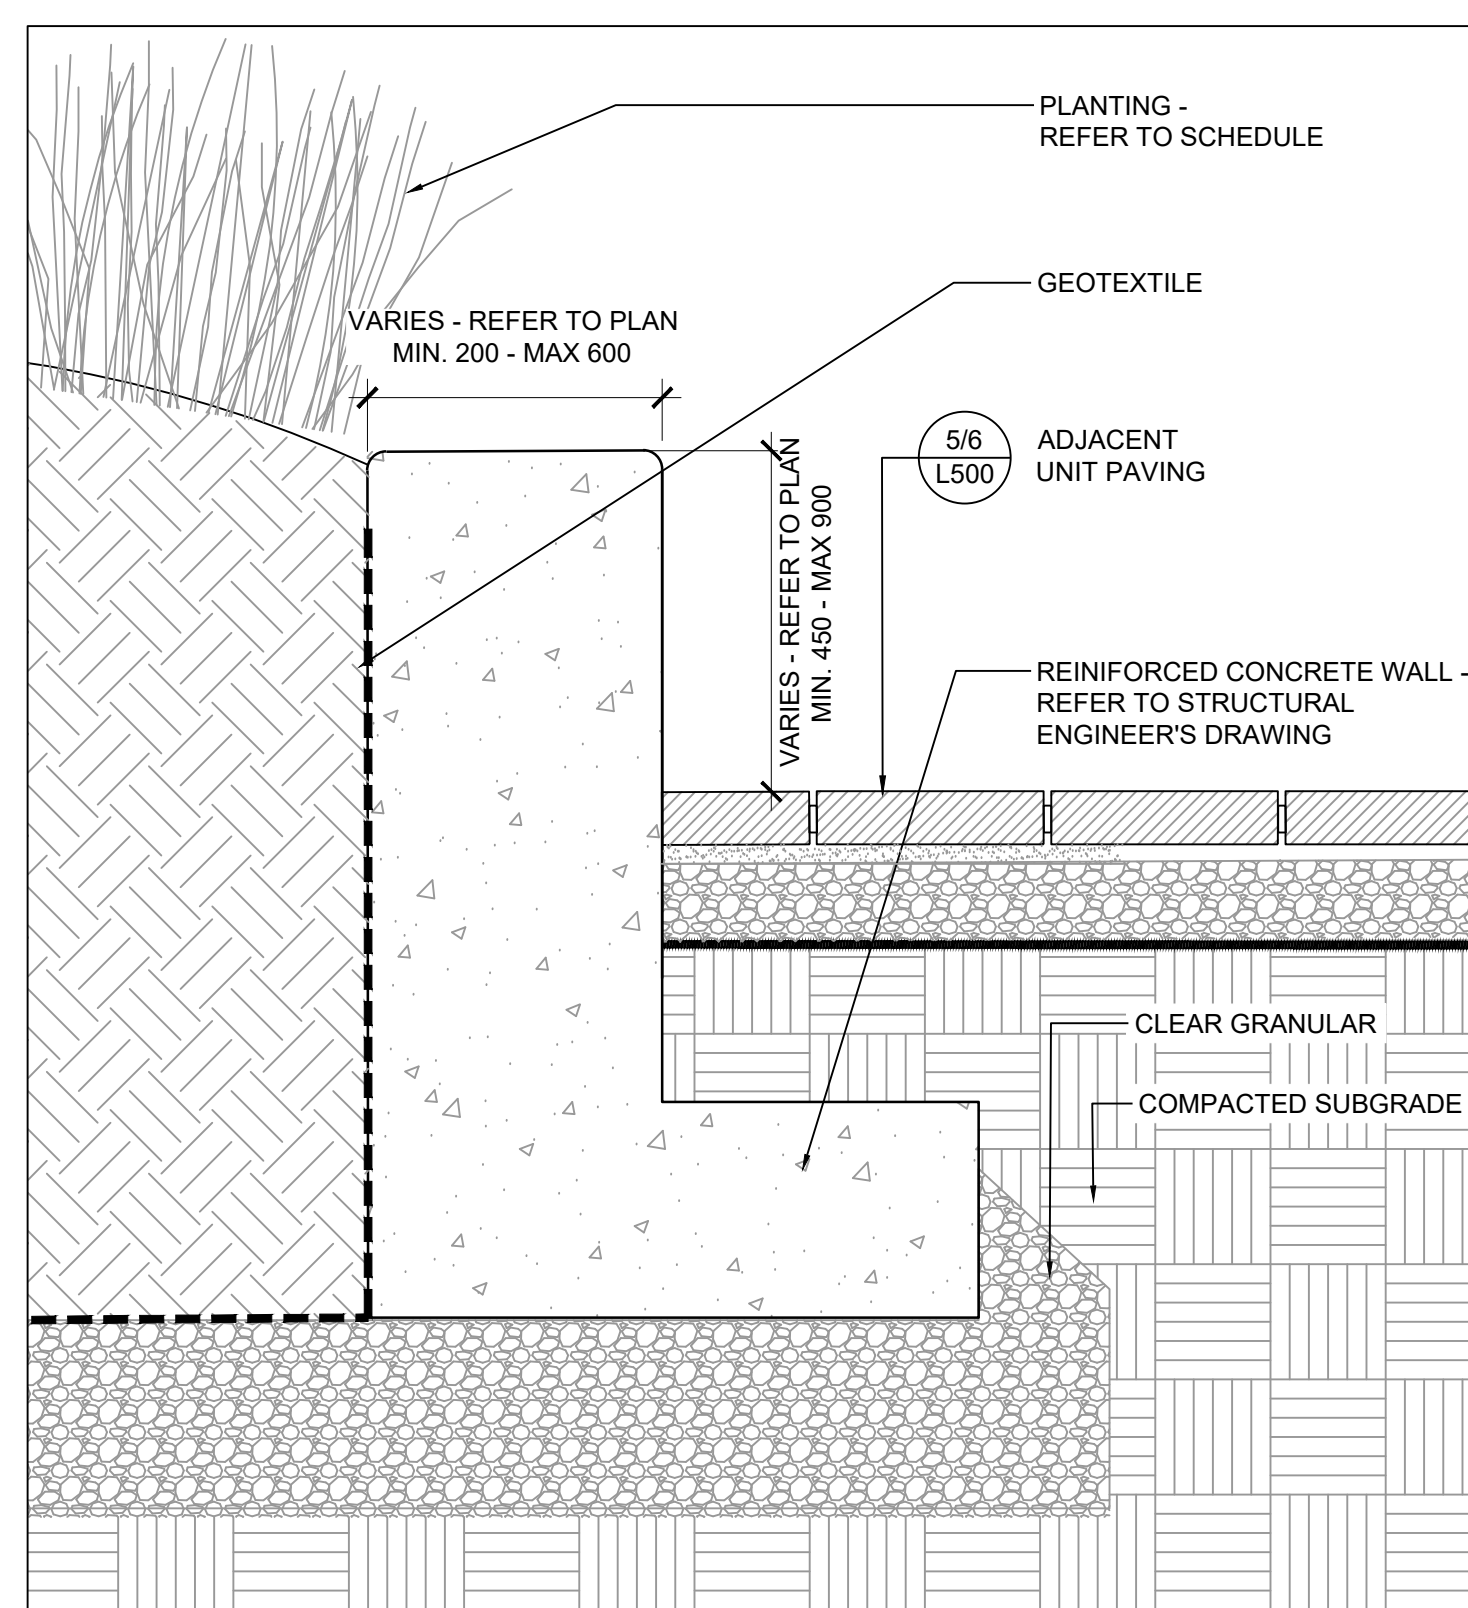


7 RAISED PLANTER ON GRADE
SCALE: 1:10

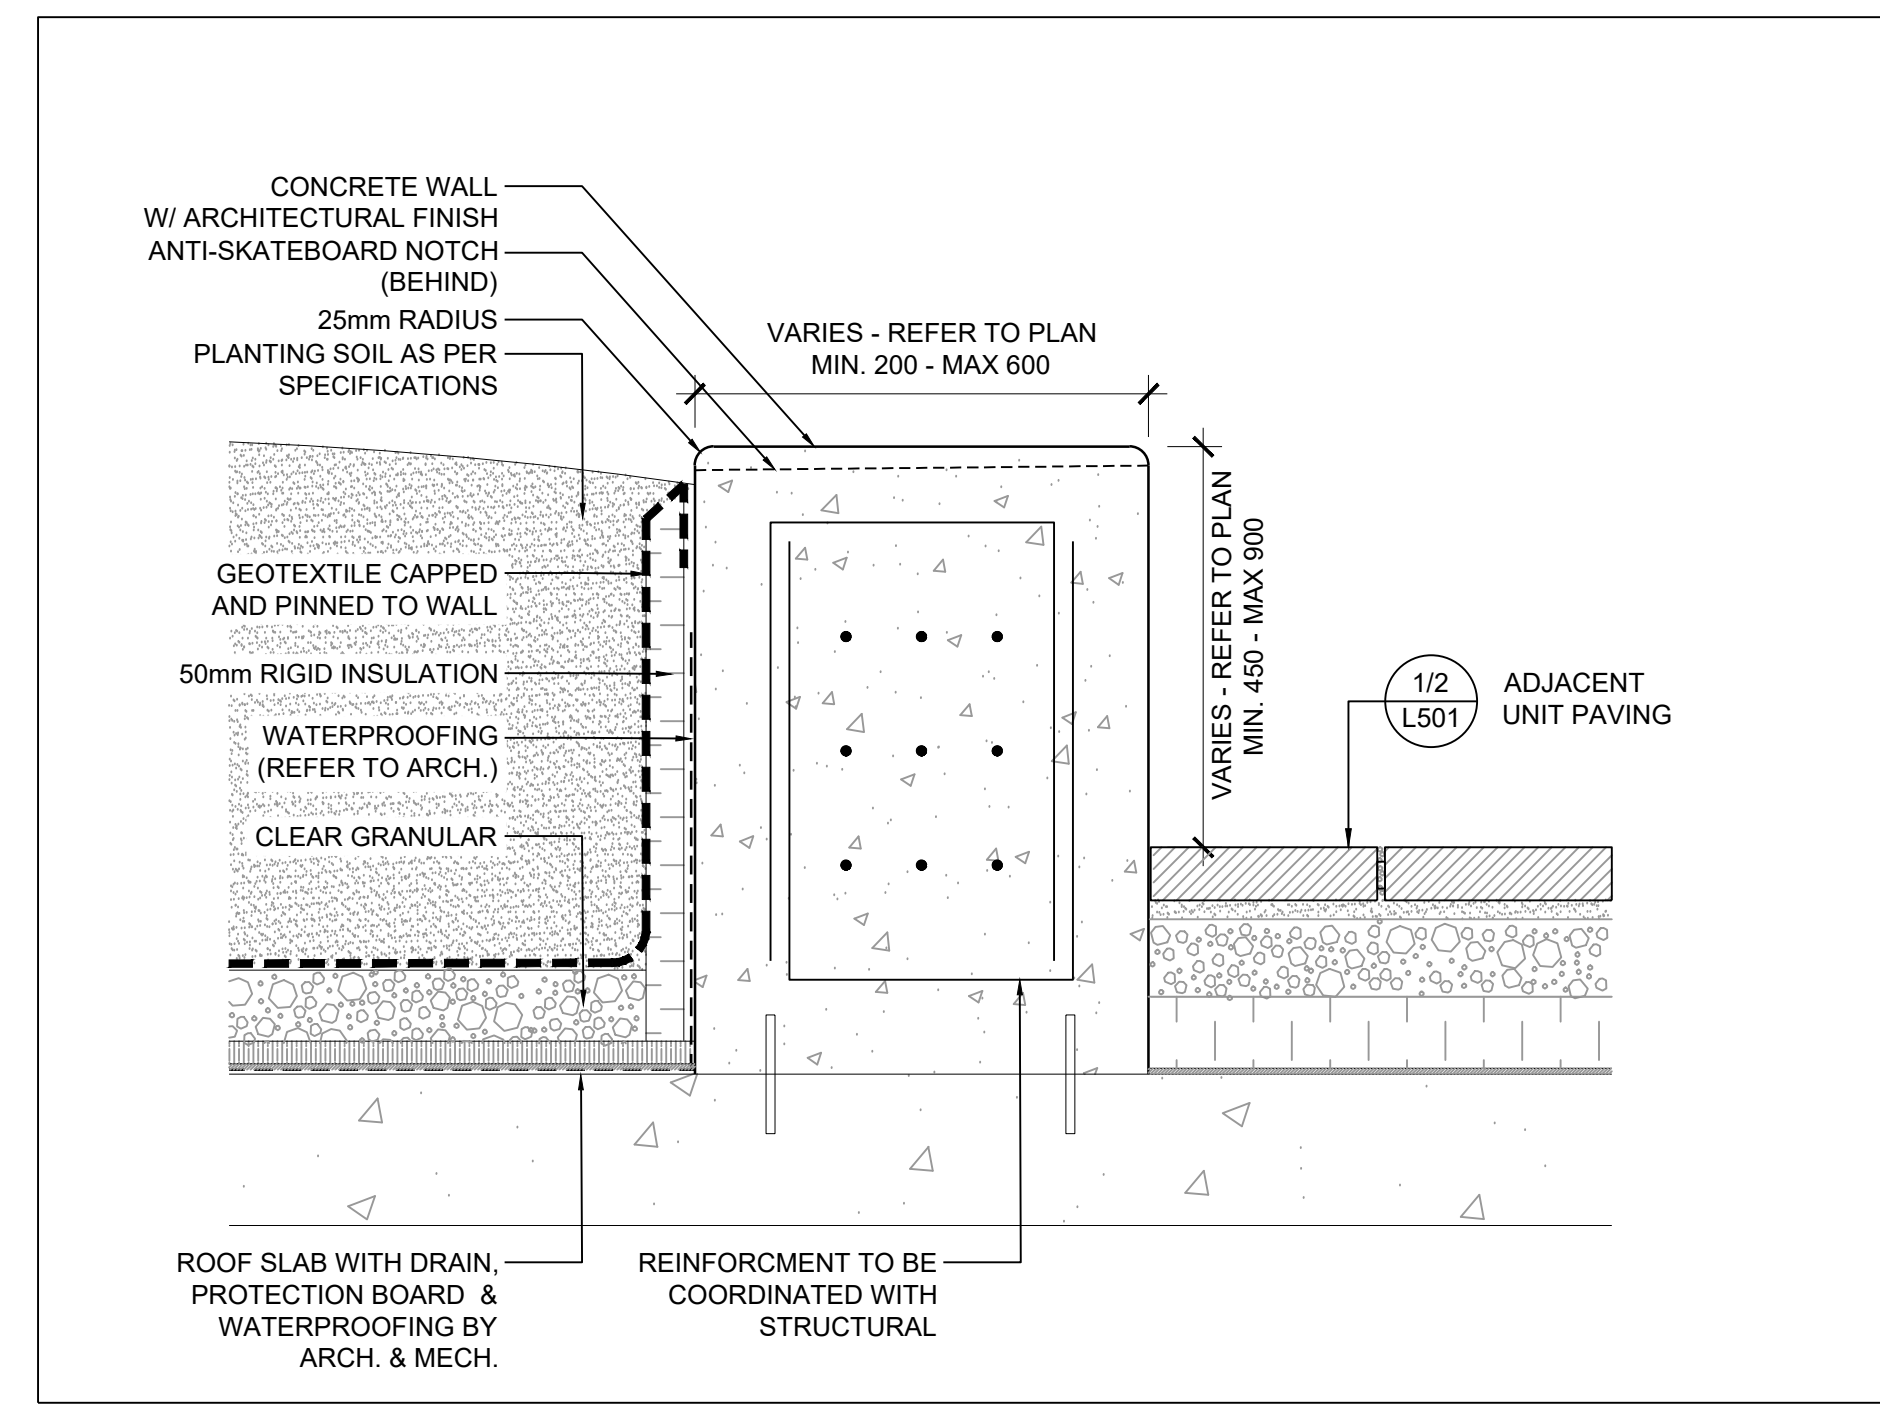


8 RAISED PLANTER
SCALE: 1:10

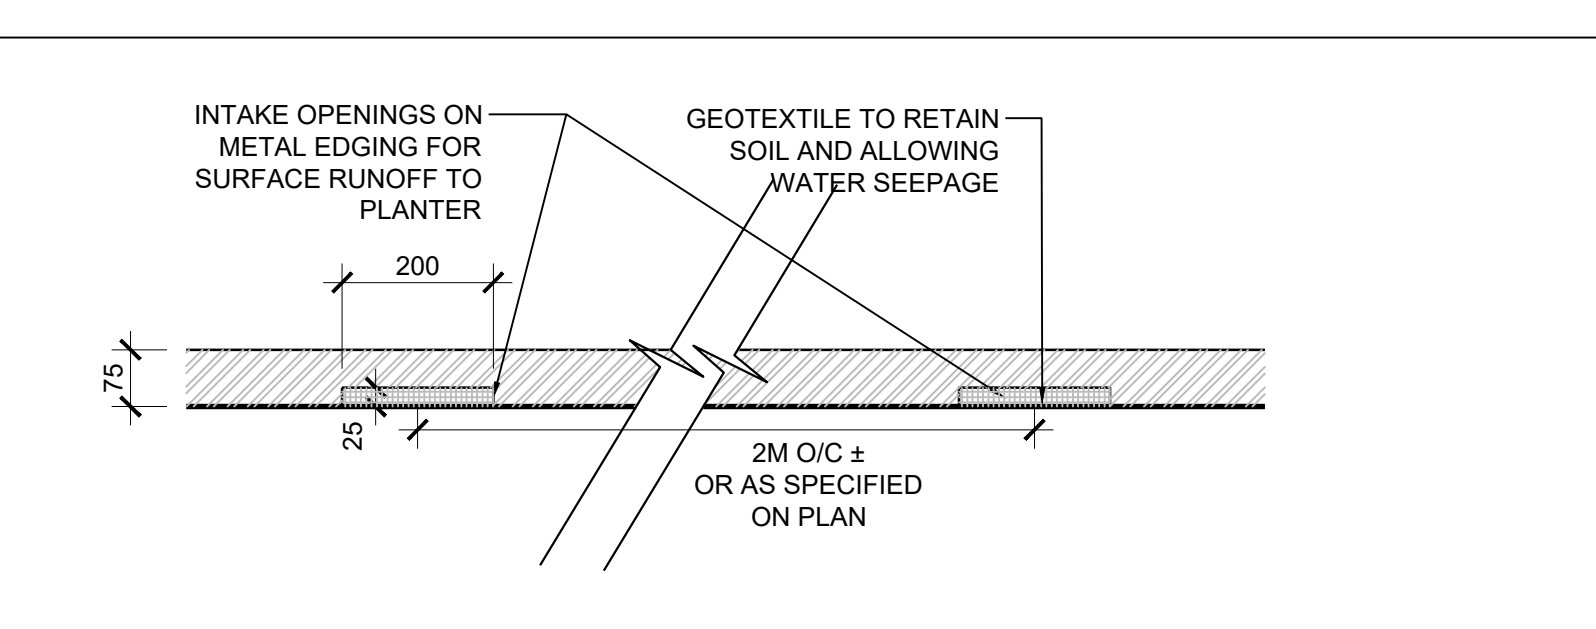


9 METAL EDGE RUNOFF INTAKE
SCALE: 1:10

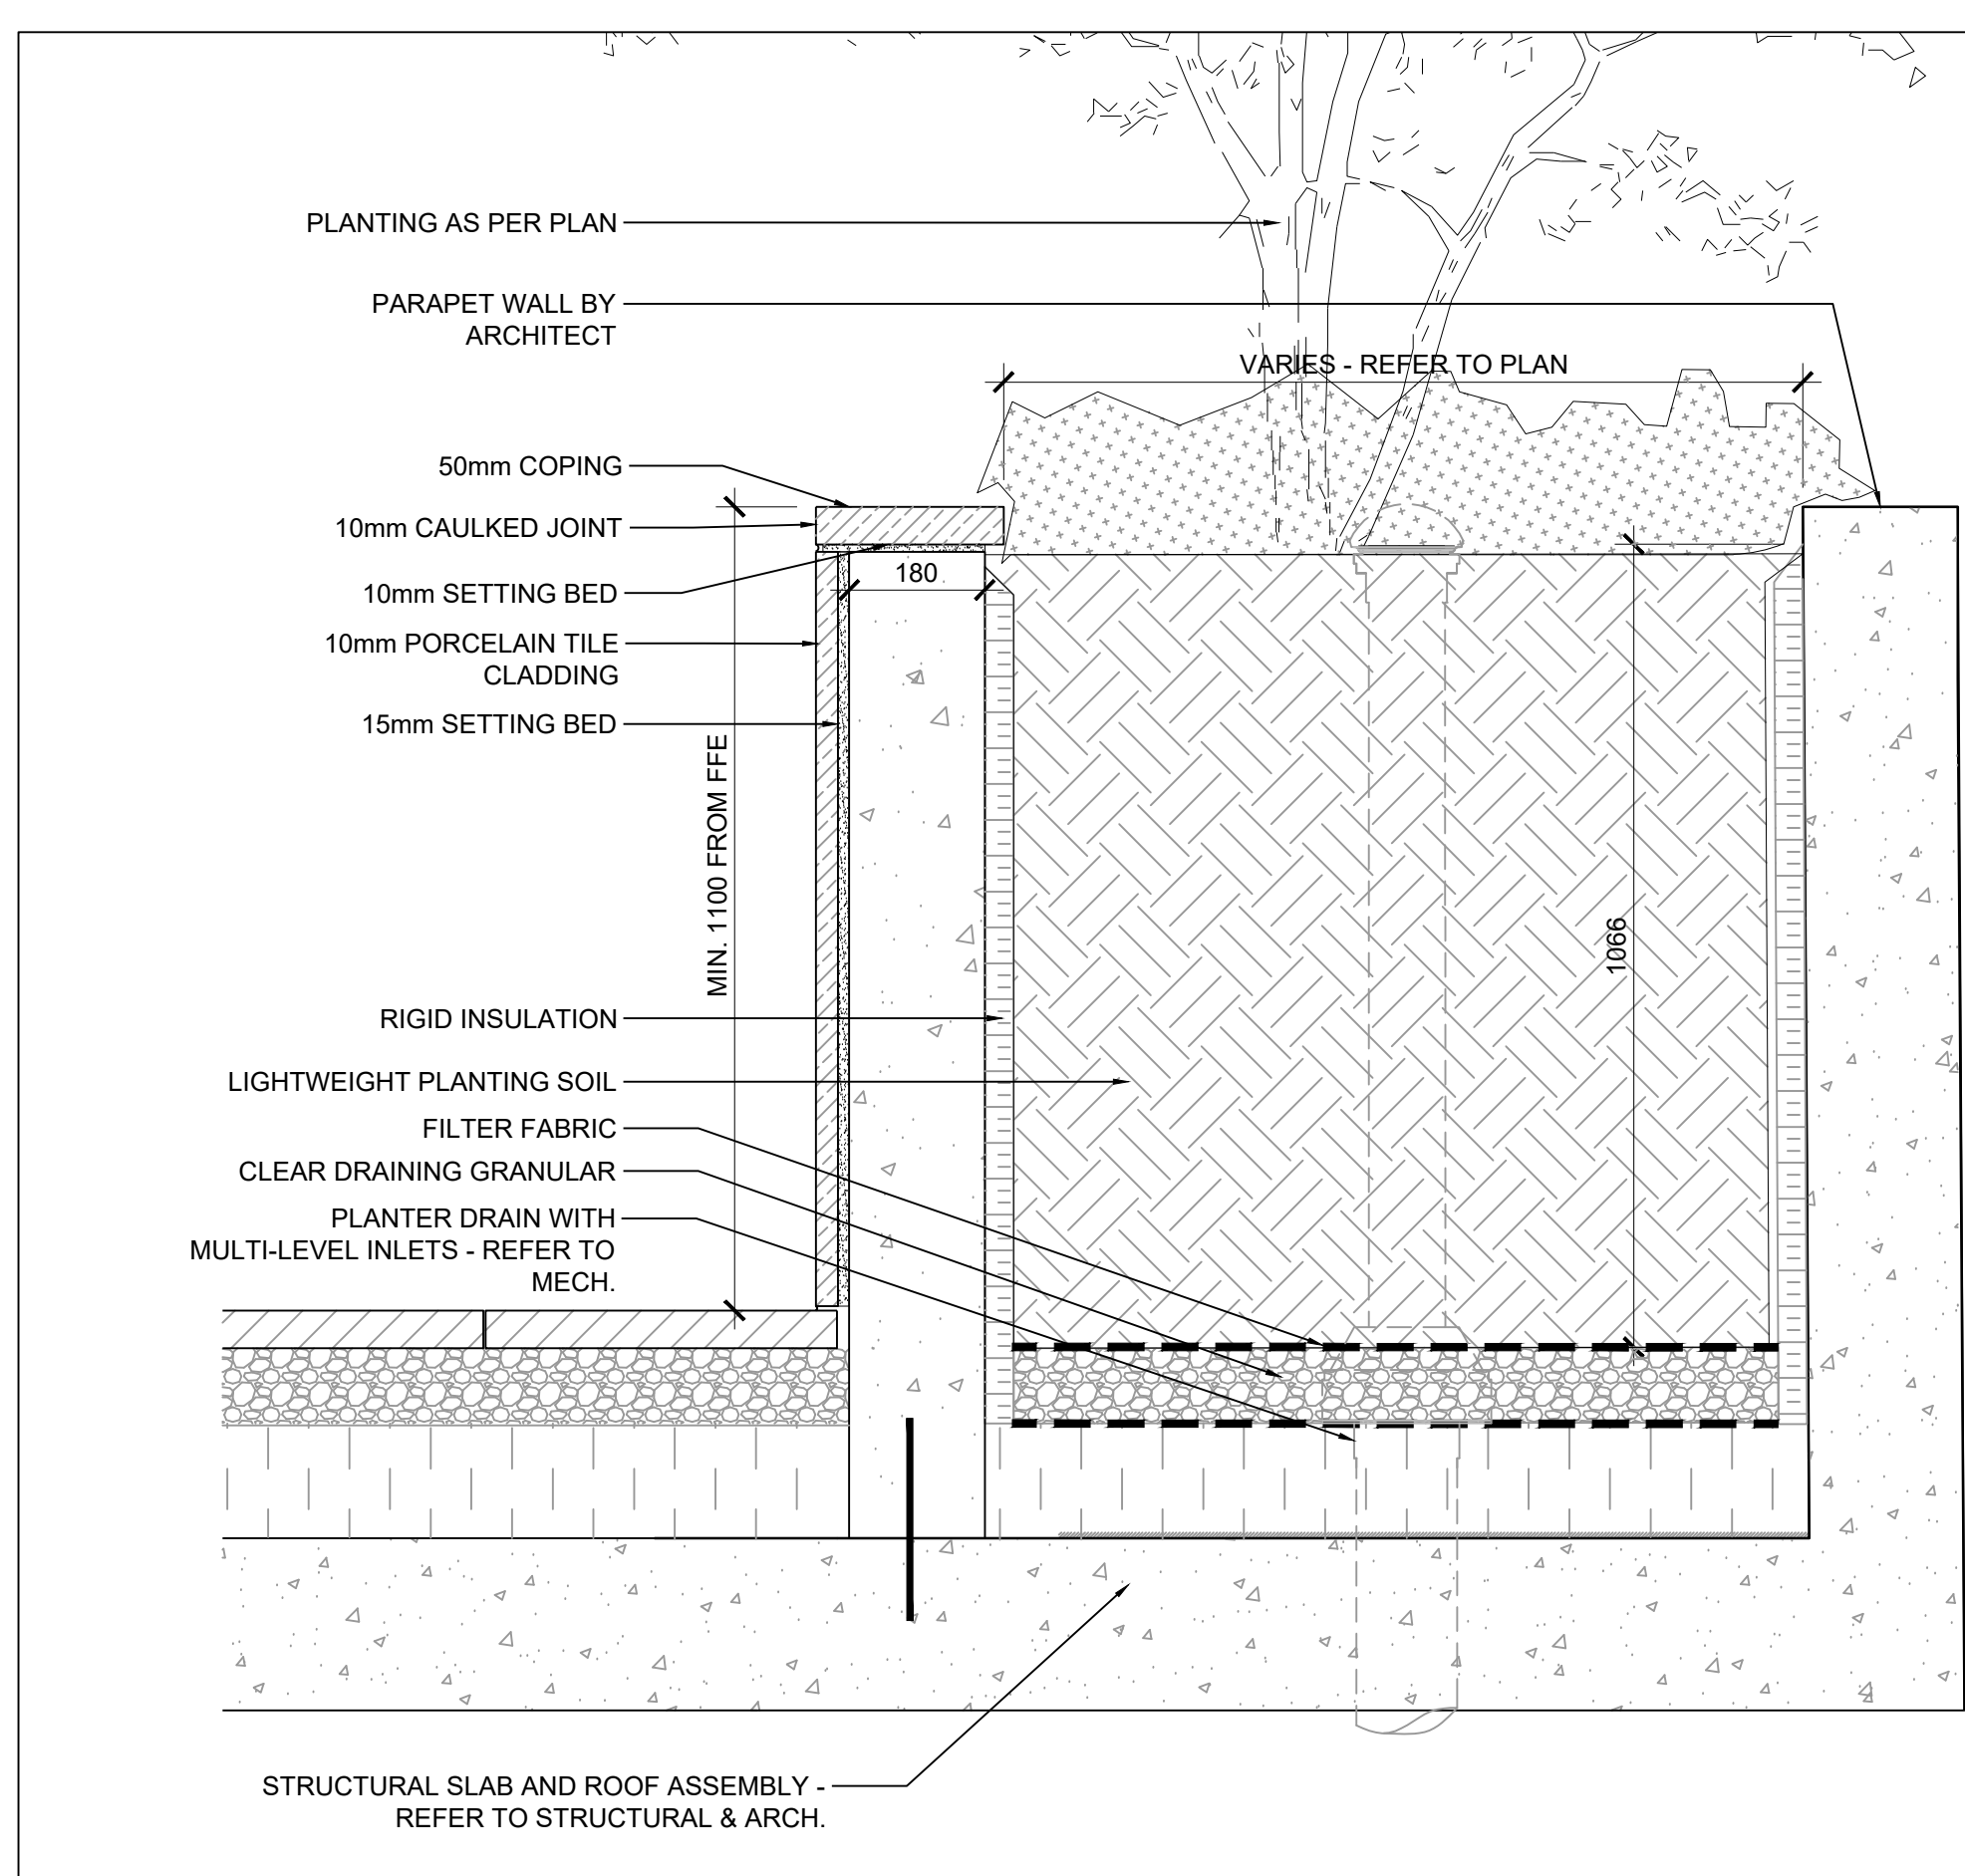


10 RAISED PLANTER AT PARAPET
SCALE: 1:10

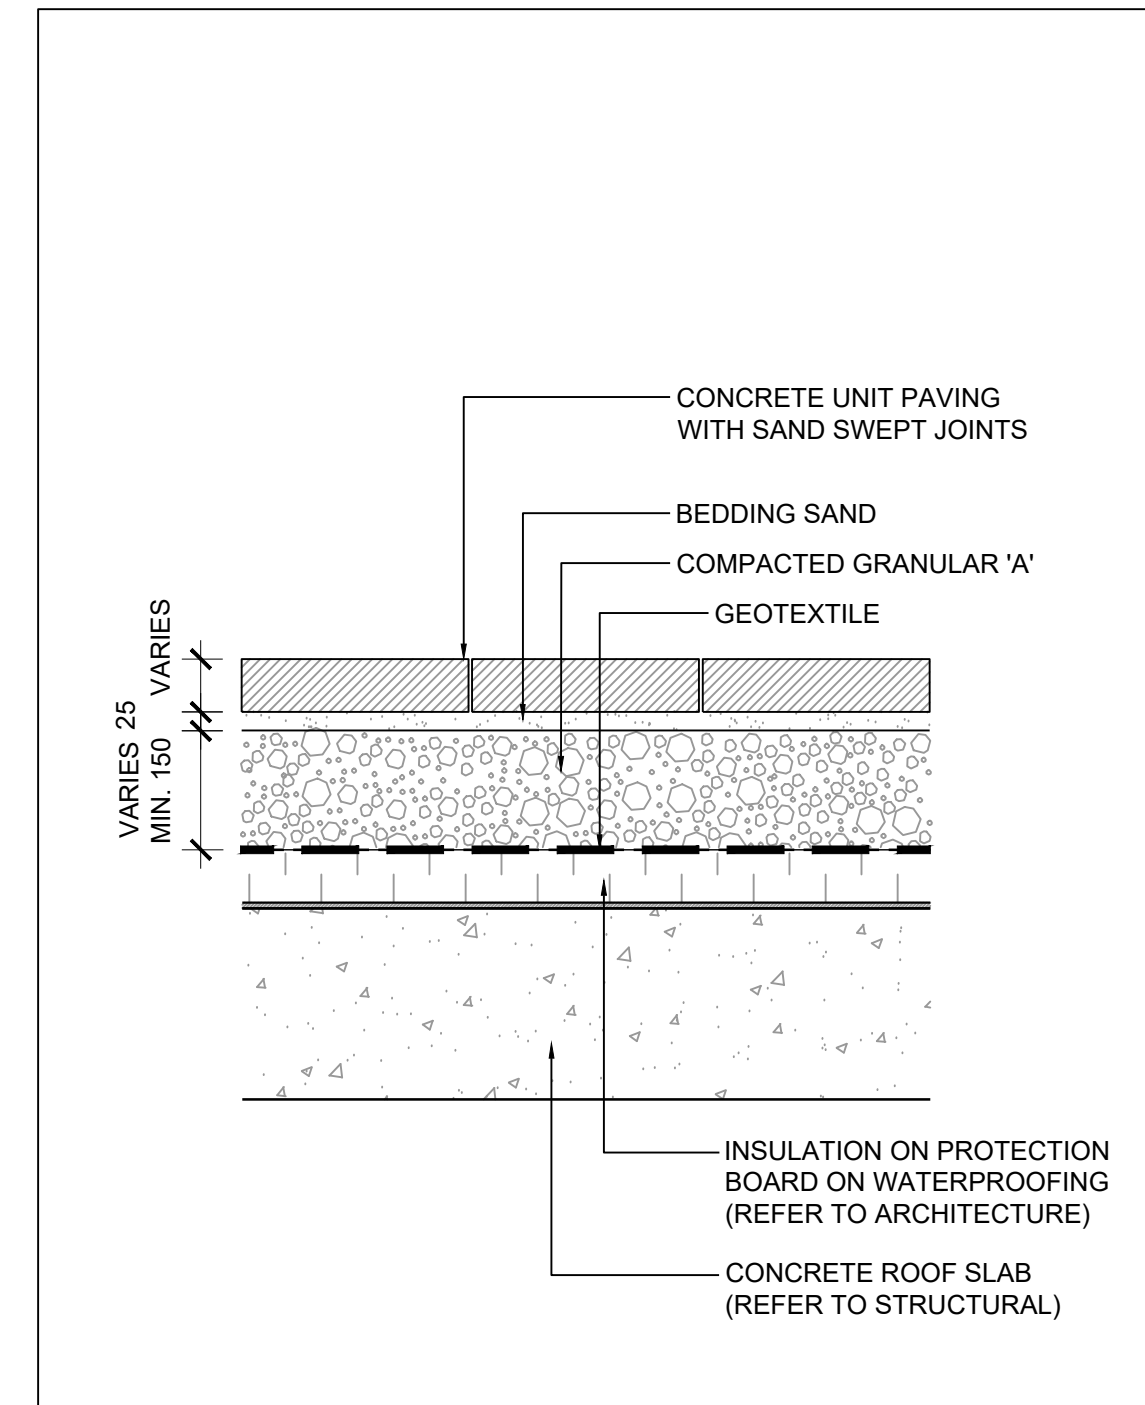


11 UNIT PAVING ON SLAB
SCALE: 1:10

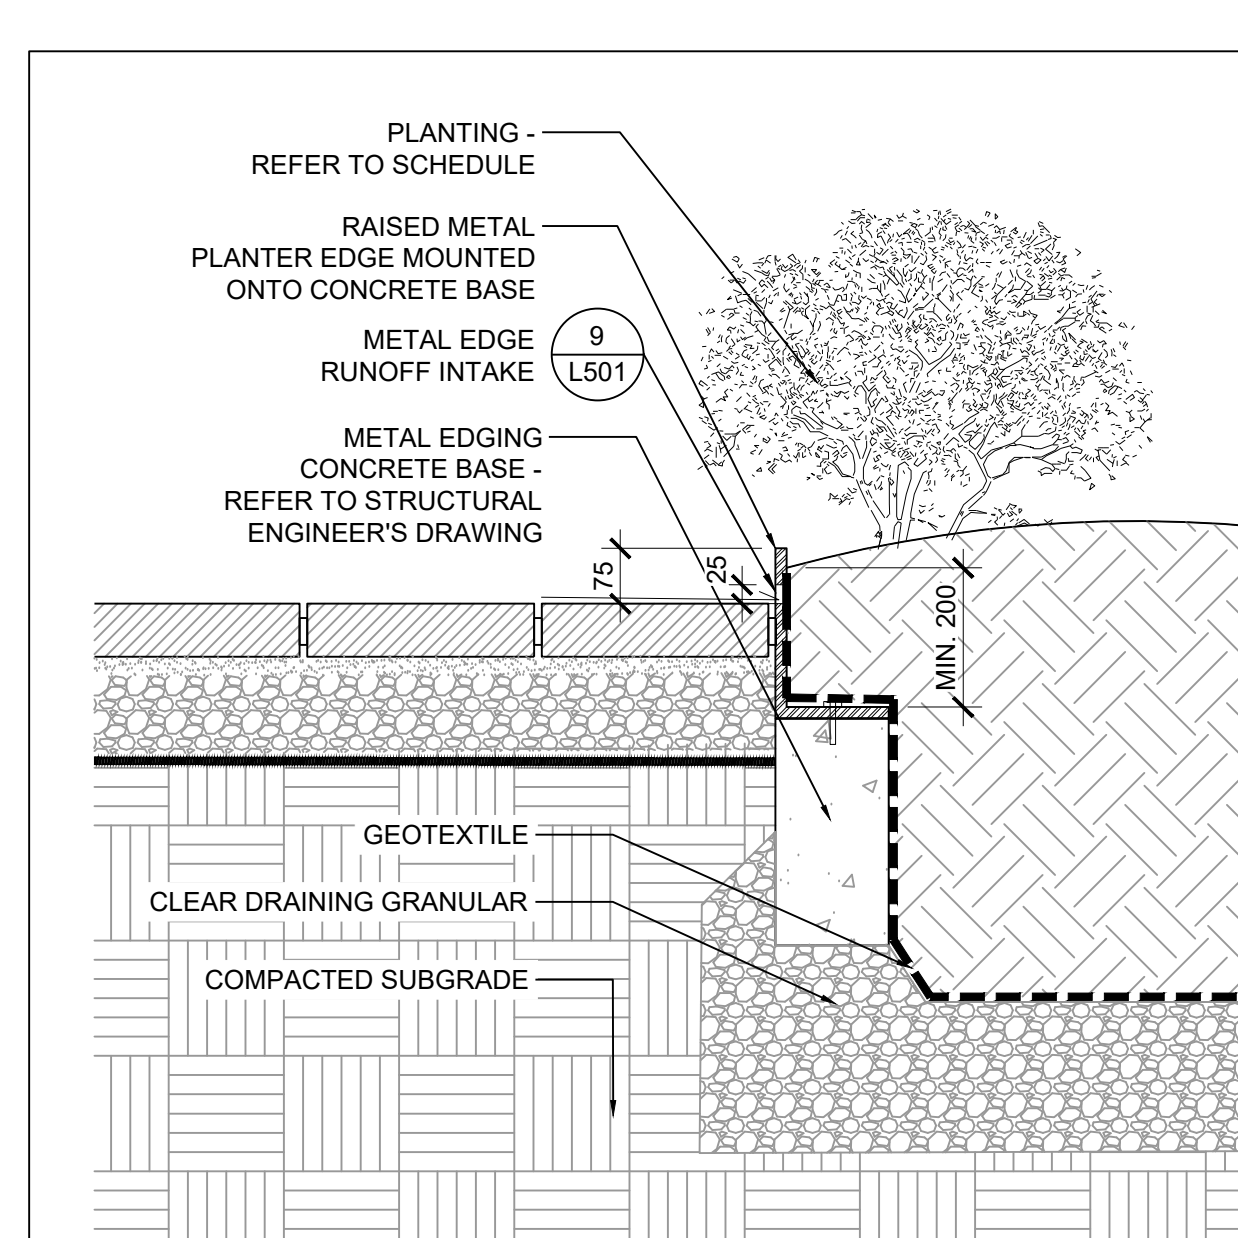


12 METAL EDGE PLANTER ON GRADE
SCALE: 1:10

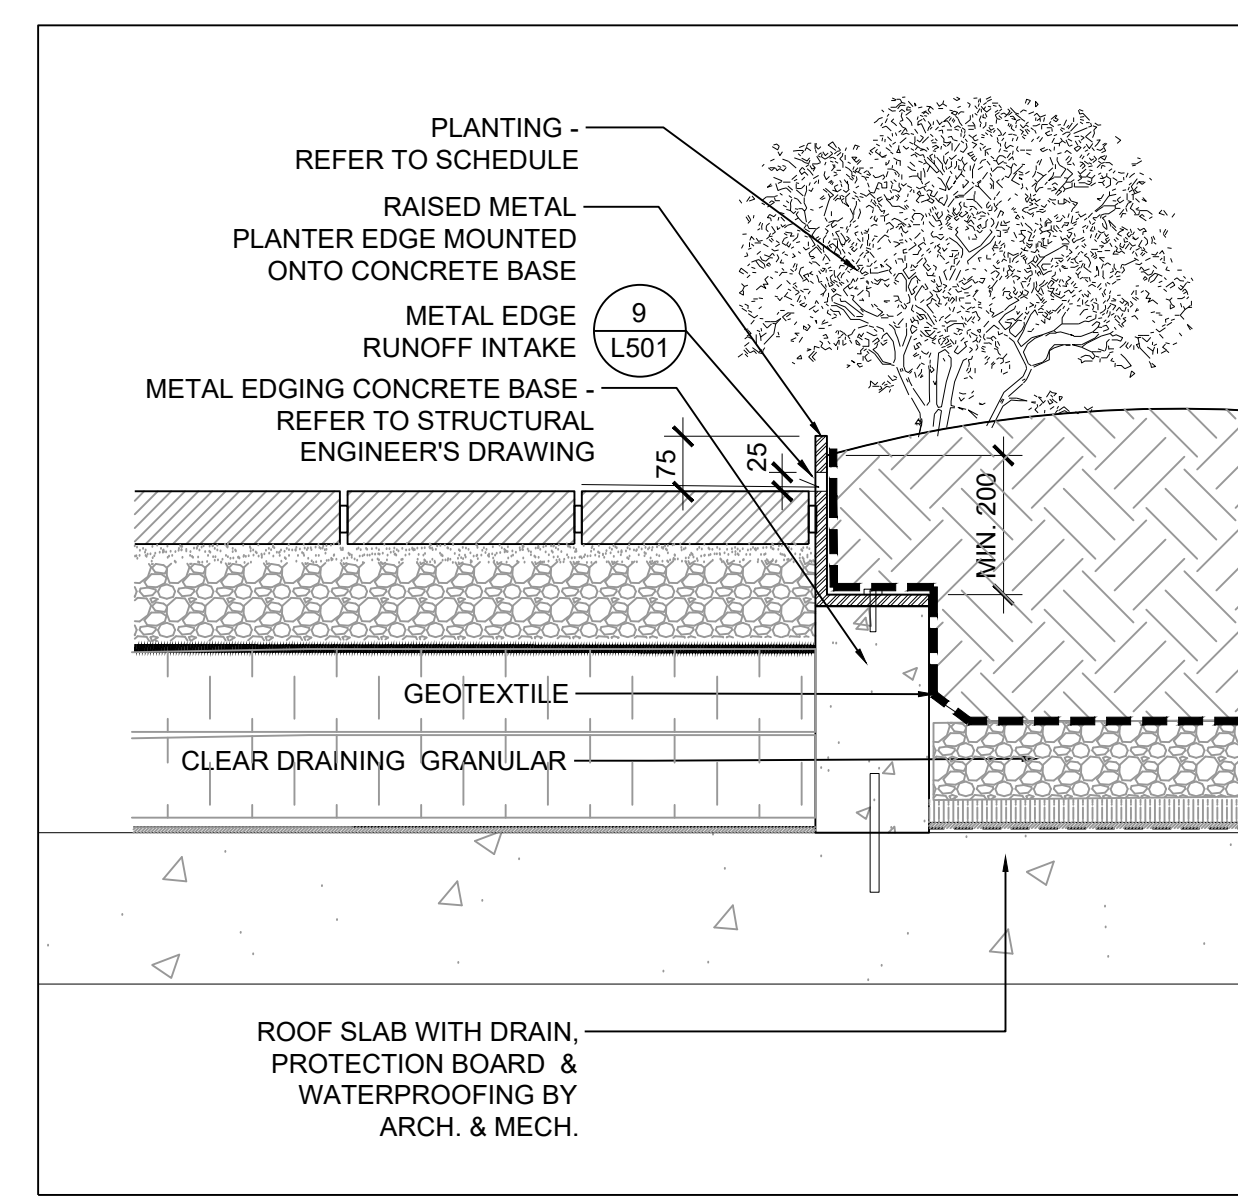


13 METAL EDGE PLANTER ON SLAB
SCALE: 1:10

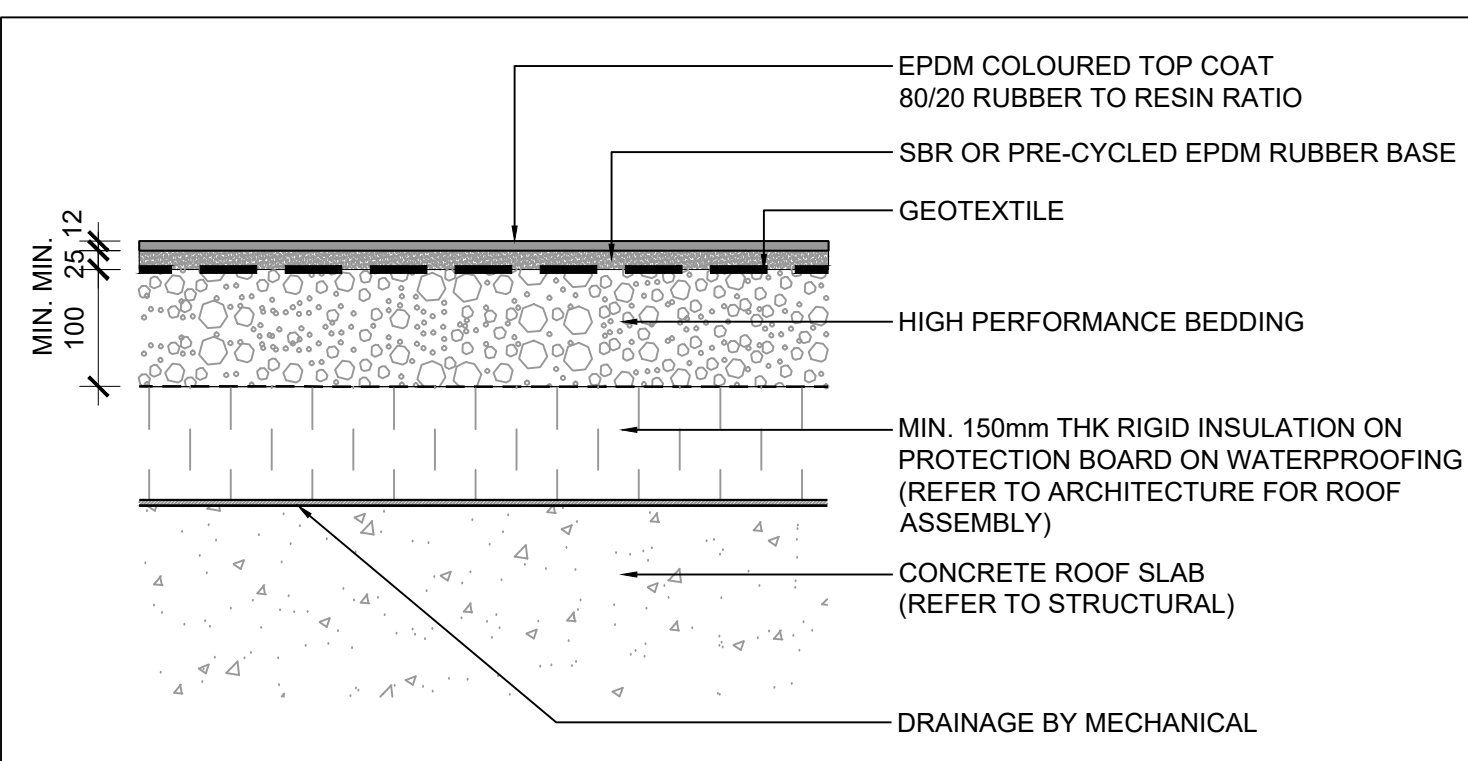


14 RUBBER SURFACE ON TERRACE
SCALE: 1:10

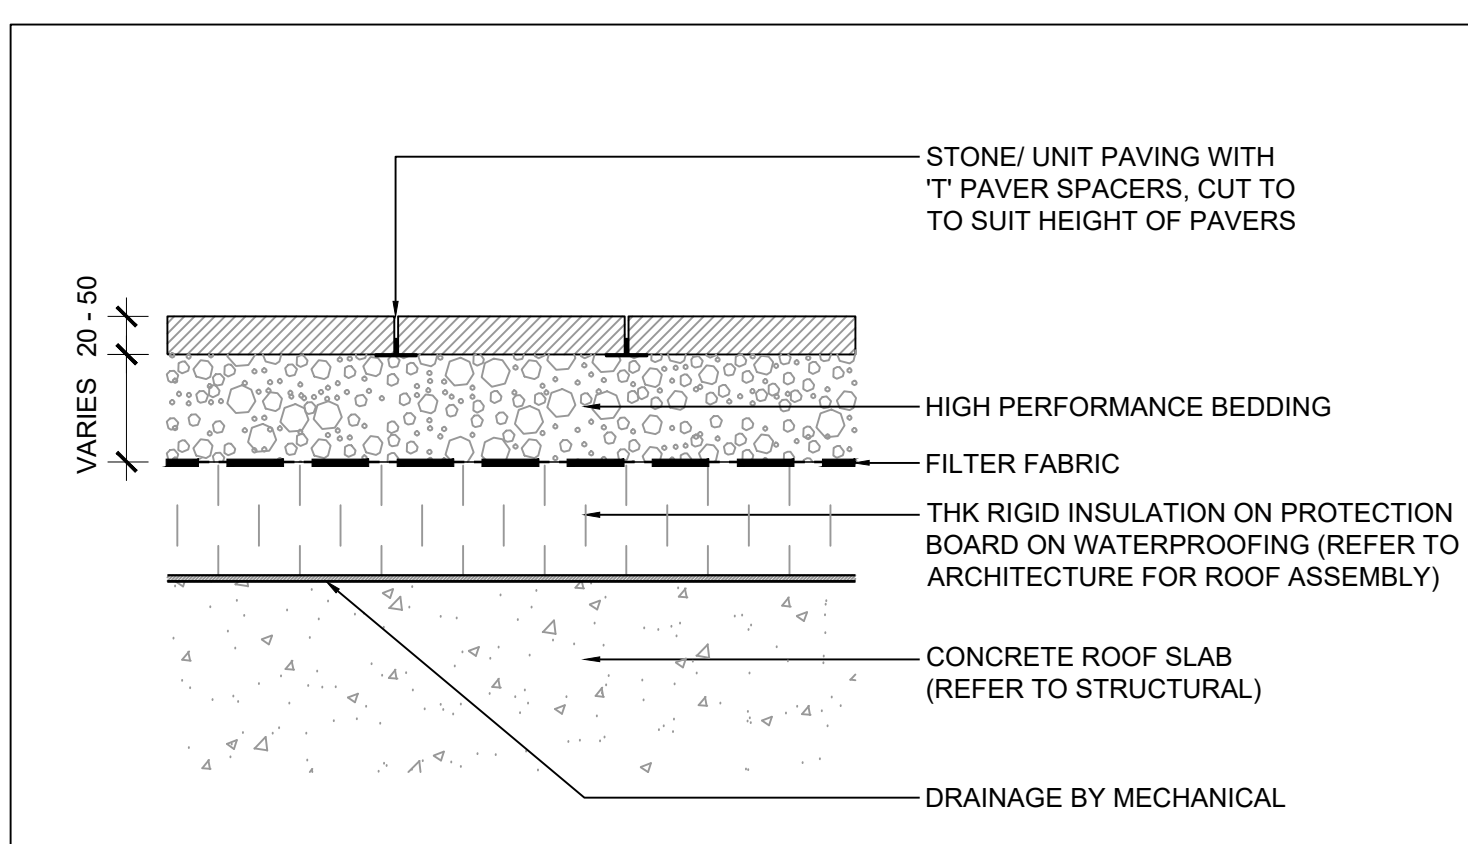

15 TERRACE UNIT PAVING
SCALE: 1:10

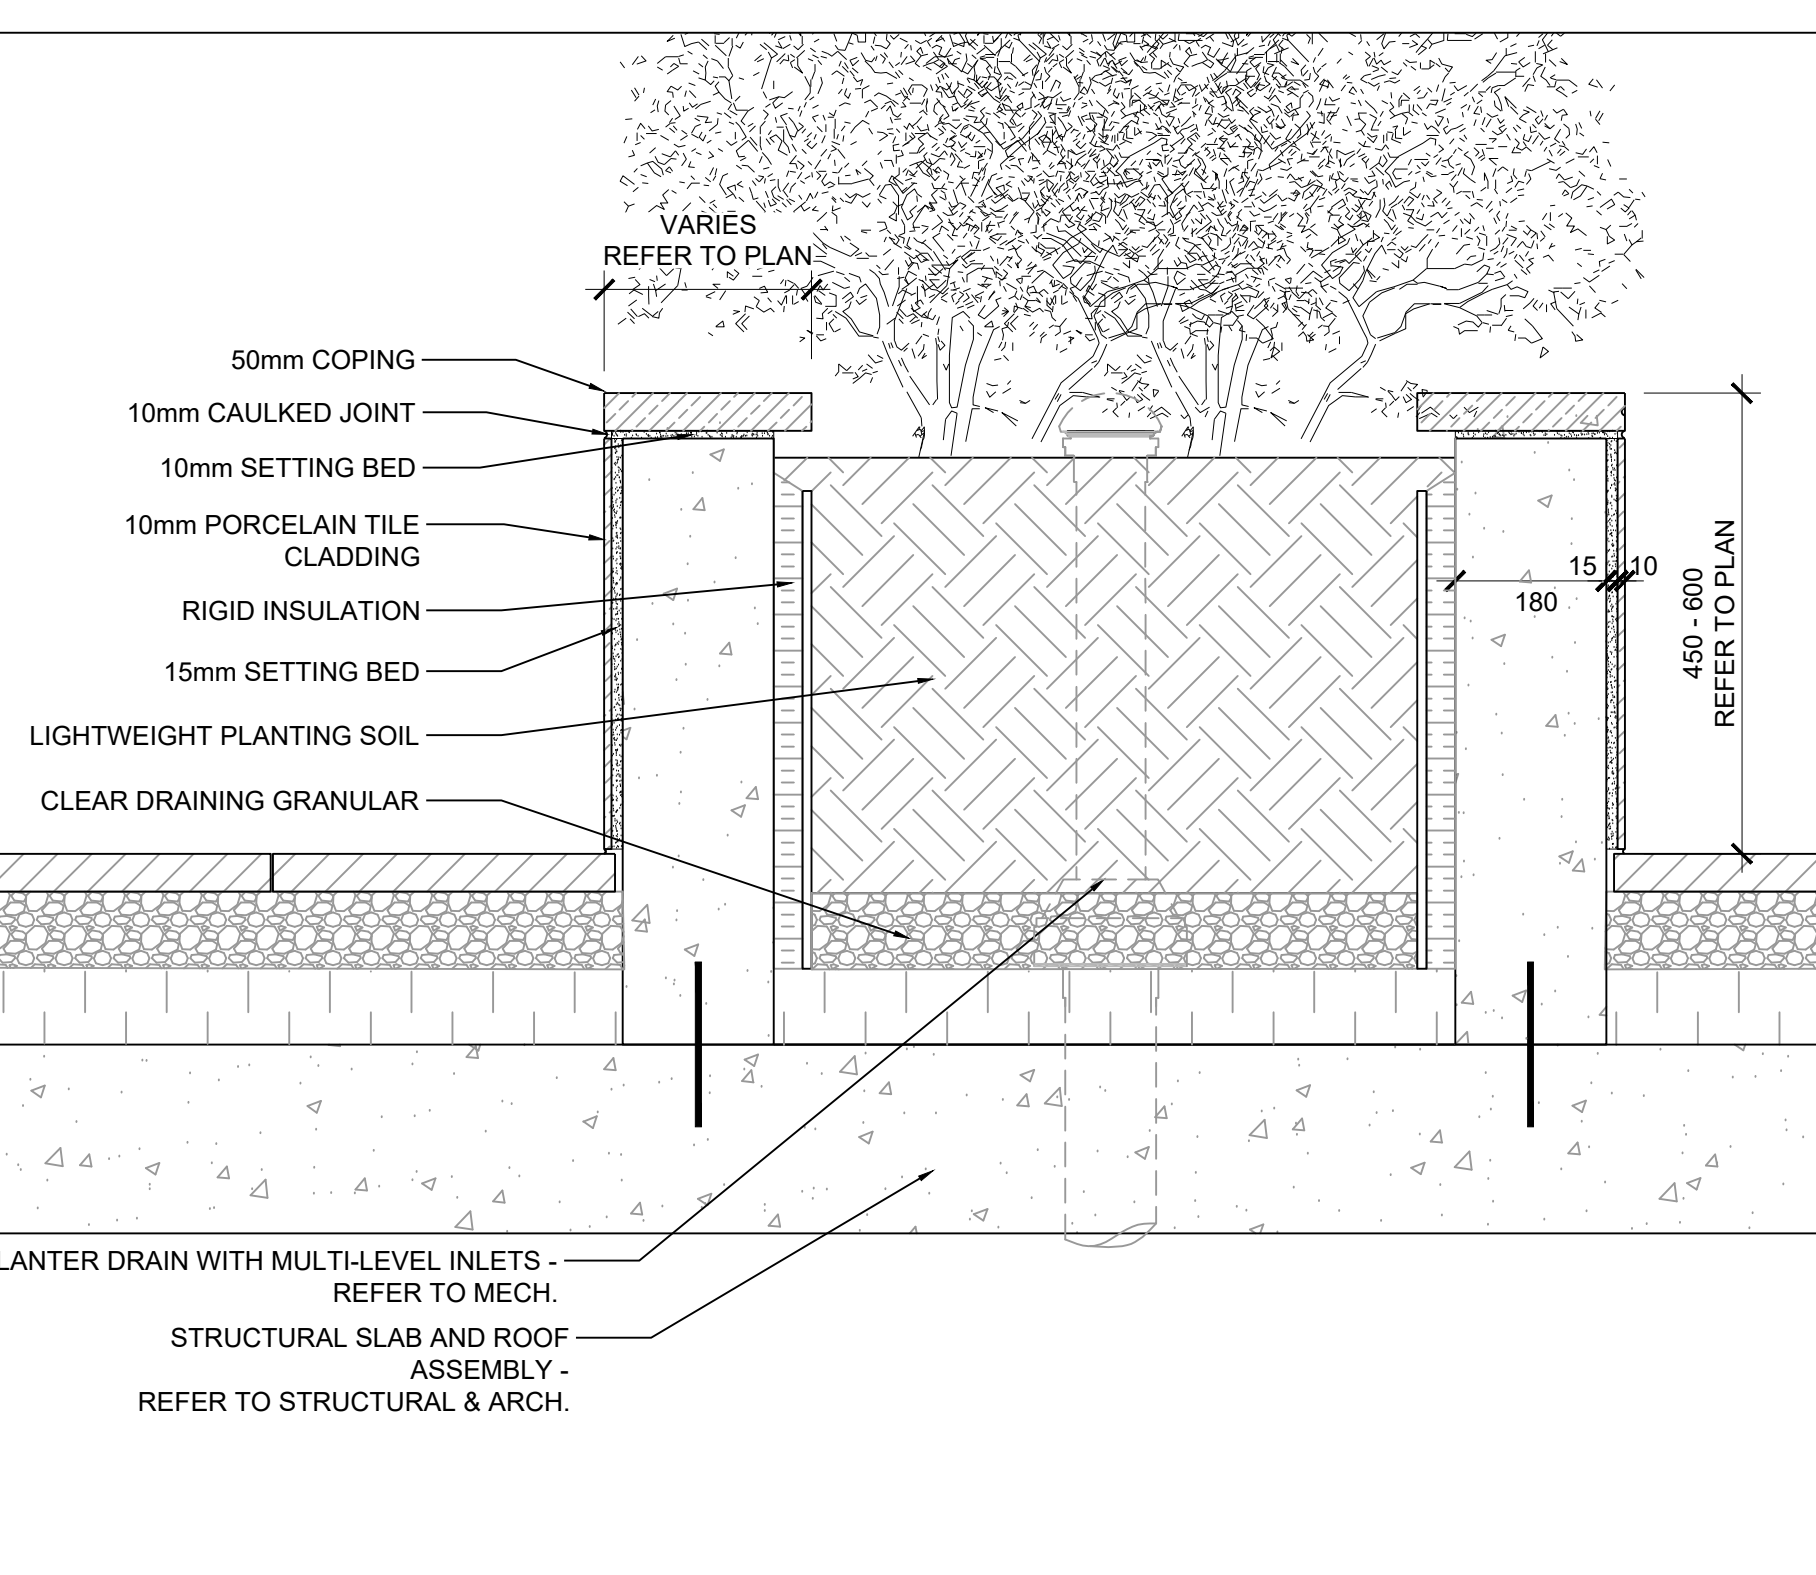

16 RAISED PLANTER
SCALE: 1:10

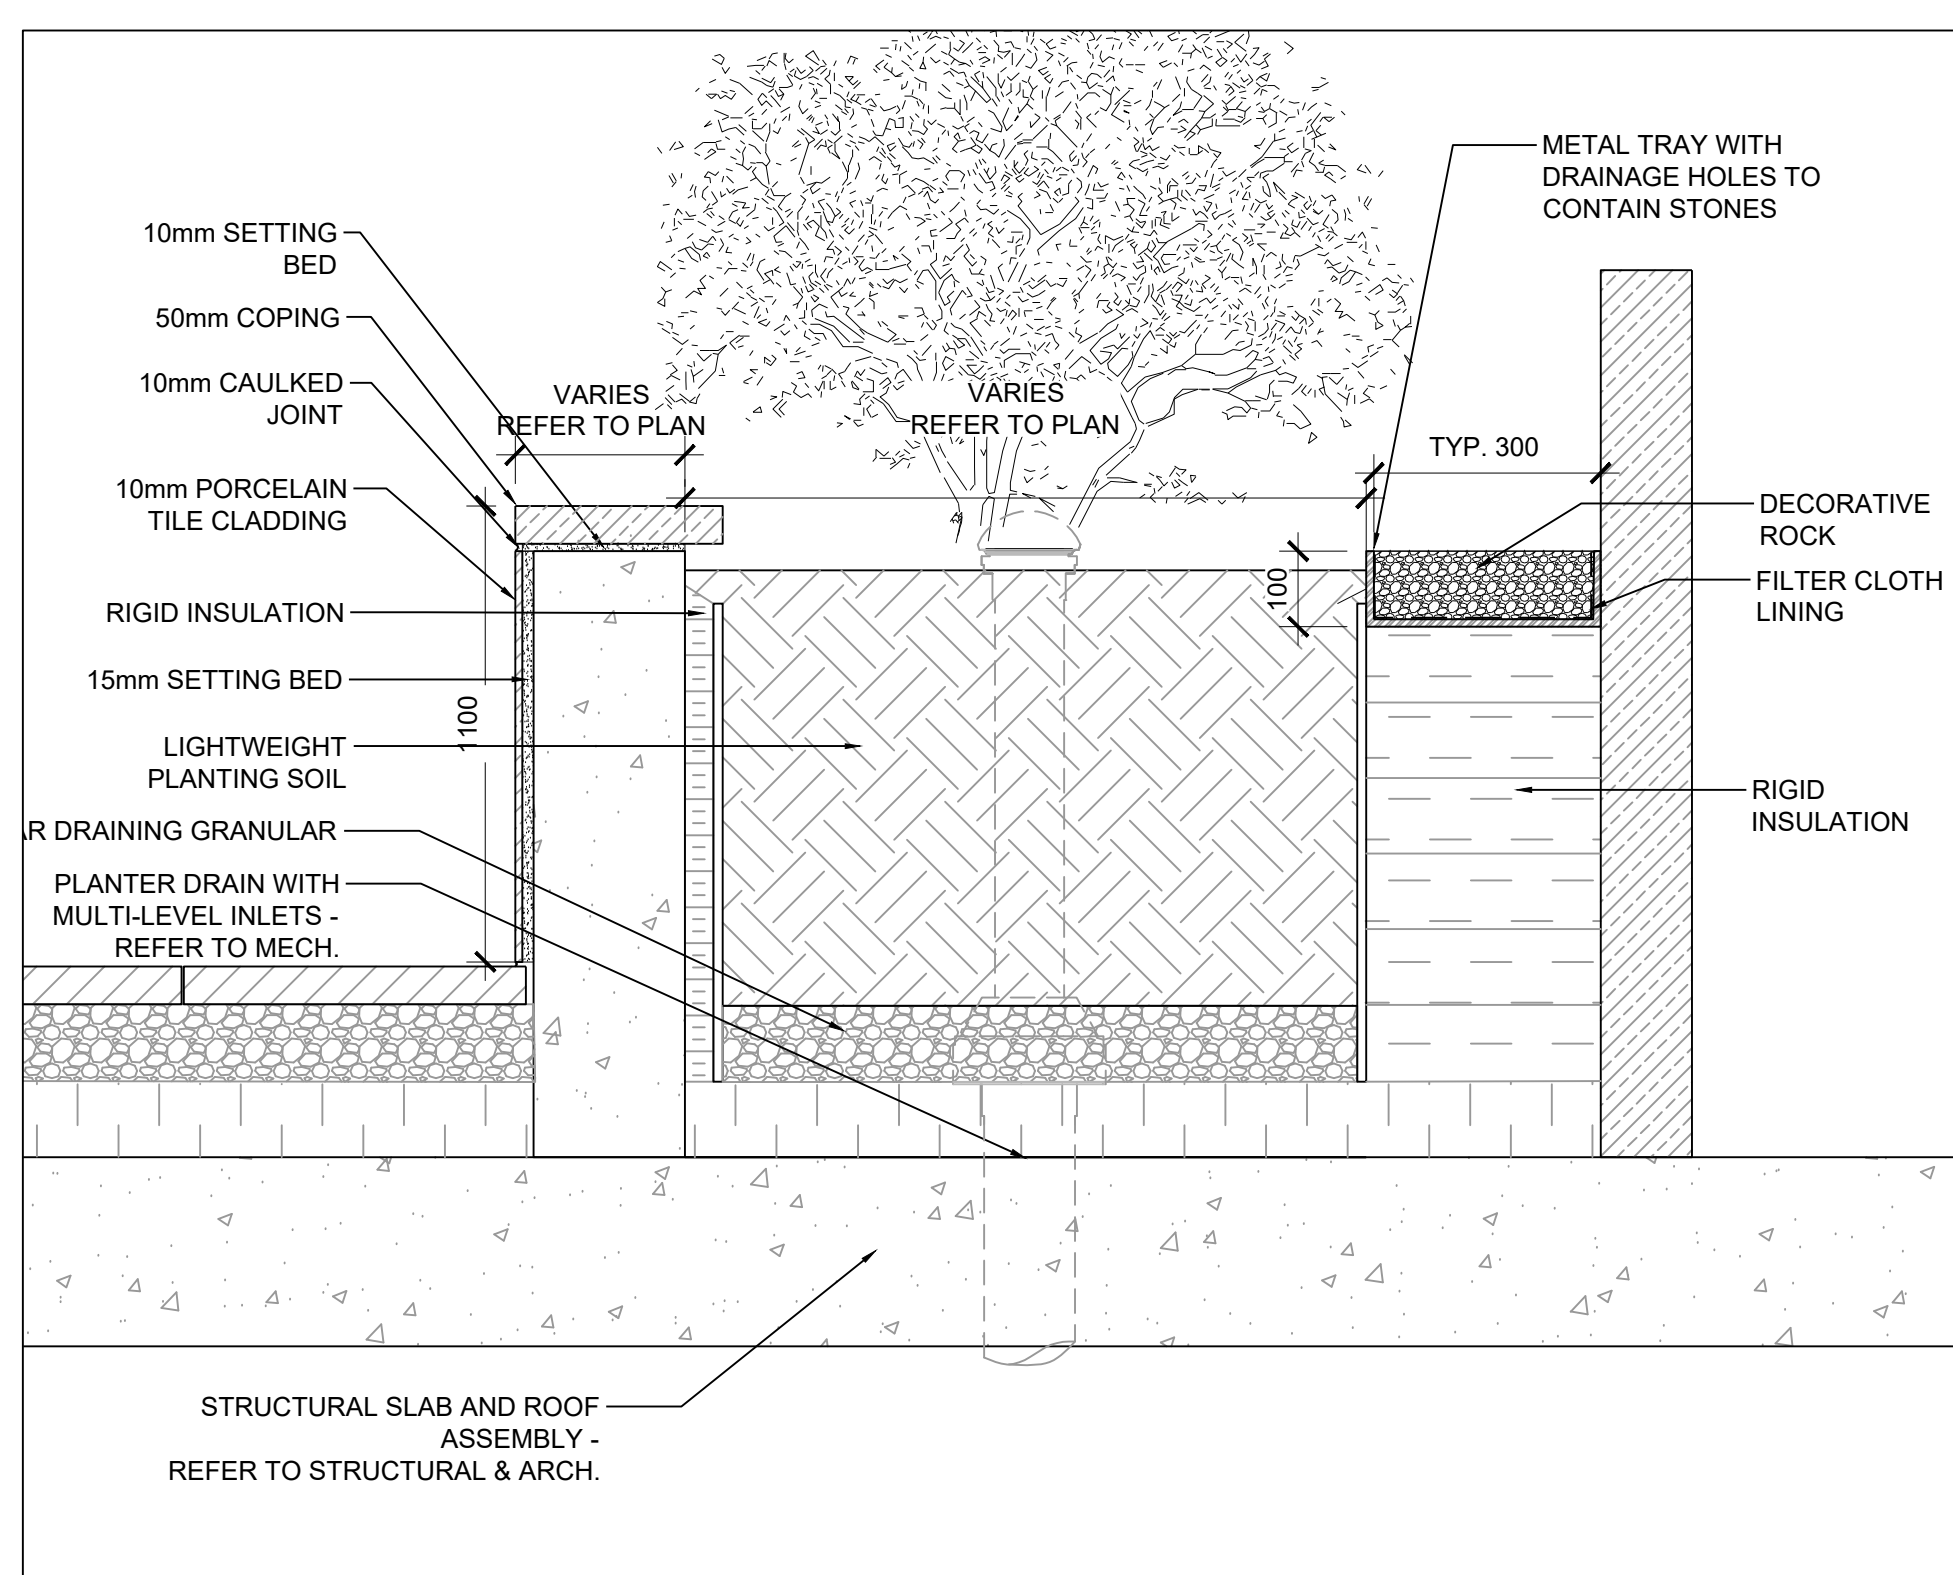

17 RAISED PLANTER AT BUILDING FACE
SCALE: 1:10

NOTES

The following notes shall apply to all drawings and associated documents.

Copyright of this drawing and design is reserved by the Designer. The drawing and all associated documents are an instrument of service to the Designer. The drawing and the information contained therein may not be reproduced in whole or in part without prior written permission of the Designer.

These Contract Documents are the property of the Landscape Architect. The Landscape Architect bears no responsibility for the interpretation of these documents by the Contractor. Upon written application the Landscape Architect will provide interpretive clarification or supplementary information regarding the intent of the Contract Documents. The Landscape Architect will review Shop Drawings submitted by the Contractor for design conformance only.

Drawings are not to be scaled for construction. Contractor to verify all existing conditions and dimensions required to perform the work and report any discrepancies with the Contract Documents to the Landscape Architect before commencing work.

Positions of exposed or finished mechanical or electrical devices, fittings, and fixtures are indicated on Landscape Architectural drawings. The locations shown on the Landscape Architectural drawings govern over the Mechanical and Electrical drawings. Those items not clearly located will be located as directed by the Landscape Architect.

These drawings are not to be used for construction unless noted below as "Issued for Construction".

All work to be carried out in conformance with the Code and Bylaws of the authorities having jurisdiction.

The Designer of these plans and specifications gives no warranty or representation to any party about the constructability of the represented by them. All contractors in submission must satisfy themselves when bidding and at all times that they can properly construct the work represented by these plans.

NOT FOR CONSTRUCTION

LEGEND

ISSUE

10		
9		
8		
7		
6		
5		
4		
3	2022-06-03	RE-ISSUED FOR DP APPLICATION
2	2021-02-19	ISSUED FOR DP APPLICATION
1	2020-11-30	ISSUED FOR DP PRE-REVIEW (DIGITAL)



Landscape Architecture and Urban Design
414-504-5555 • 416-504-5756 • www.jrdesign.ca
148 Hornshead Avenue, Toronto Ontario M6C 2S3 Canada

PINNACLE


601 BEACH CRESCENT

VANCOUVER


LANDSCAPE DETAILS

SCALE: AS SHOWN
DRAWN: MC
CHECKED: GHSJ
PROJECT NUMBER: 17-042
DRAWING DATE: 2020-11-10


L502

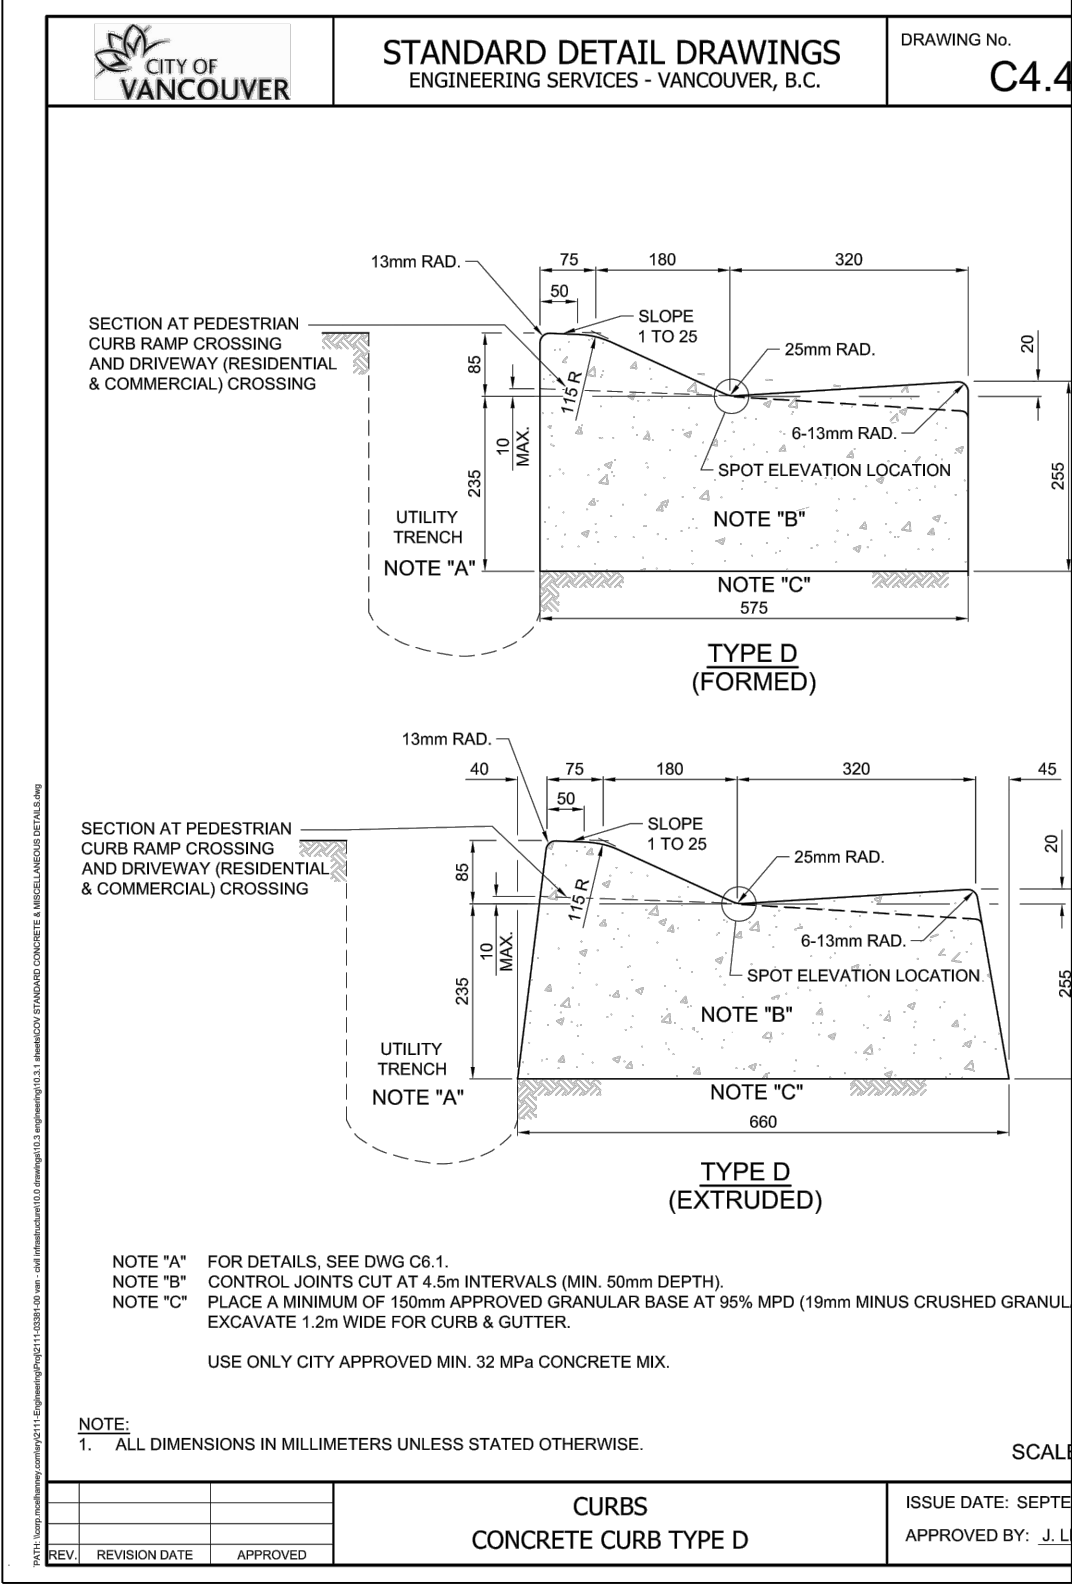


1 CITY STANDARD DETAIL - CONCRETE CURB TYPE D
SCALE: NTS

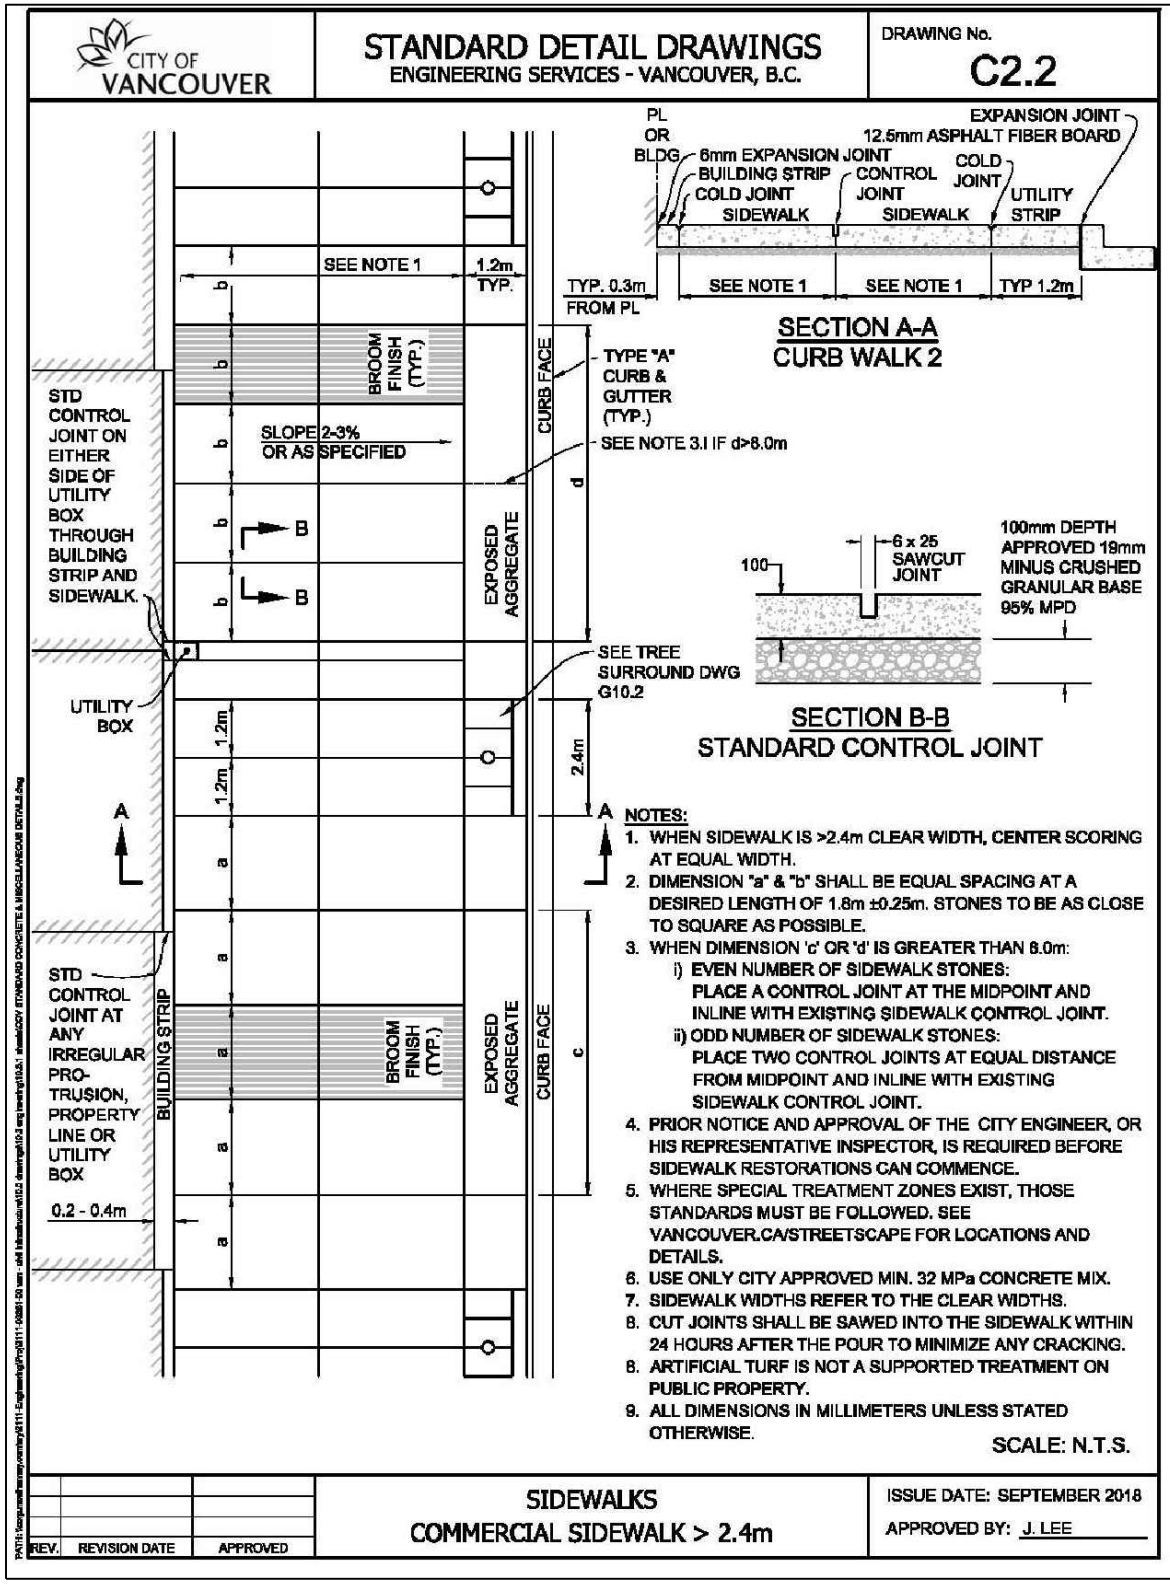


2 CITY STANDARD DETAIL - COMMERCIAL SIDEWALK >2.4M
SCALE: NTS

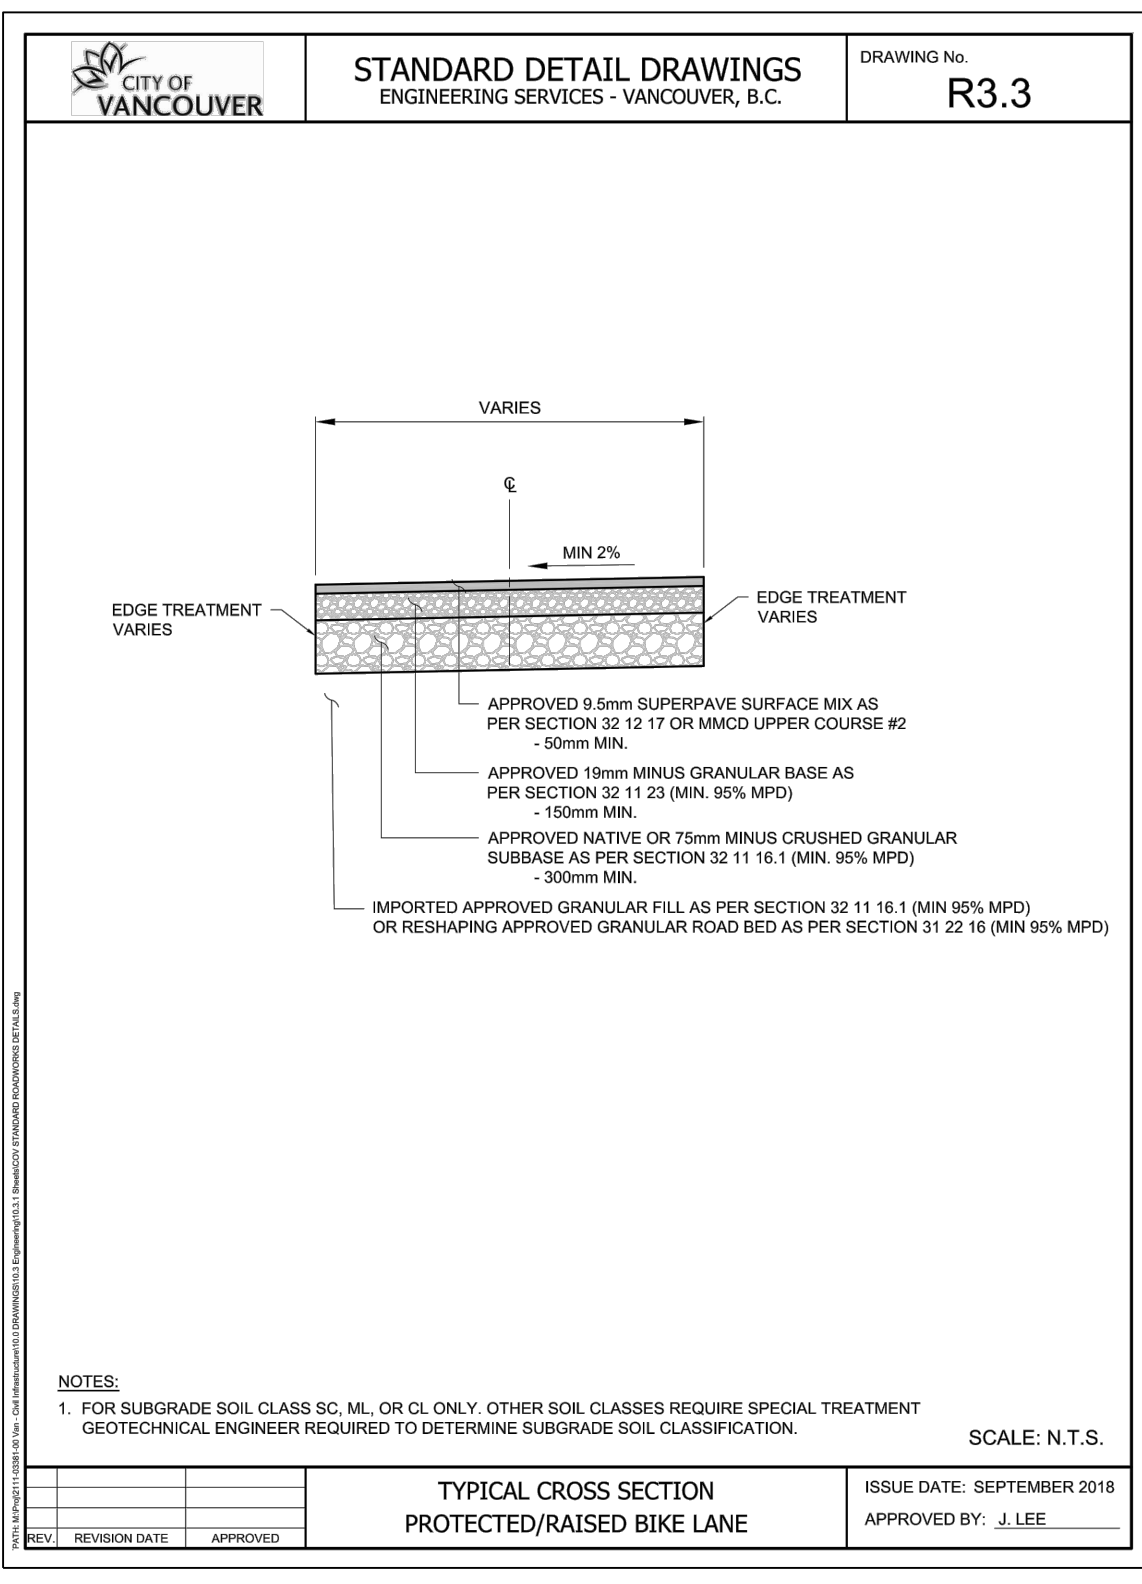


3 CITY STANDARD DETAIL - PROTECTED/RAISED BIKE LANE
SCALE: NTS

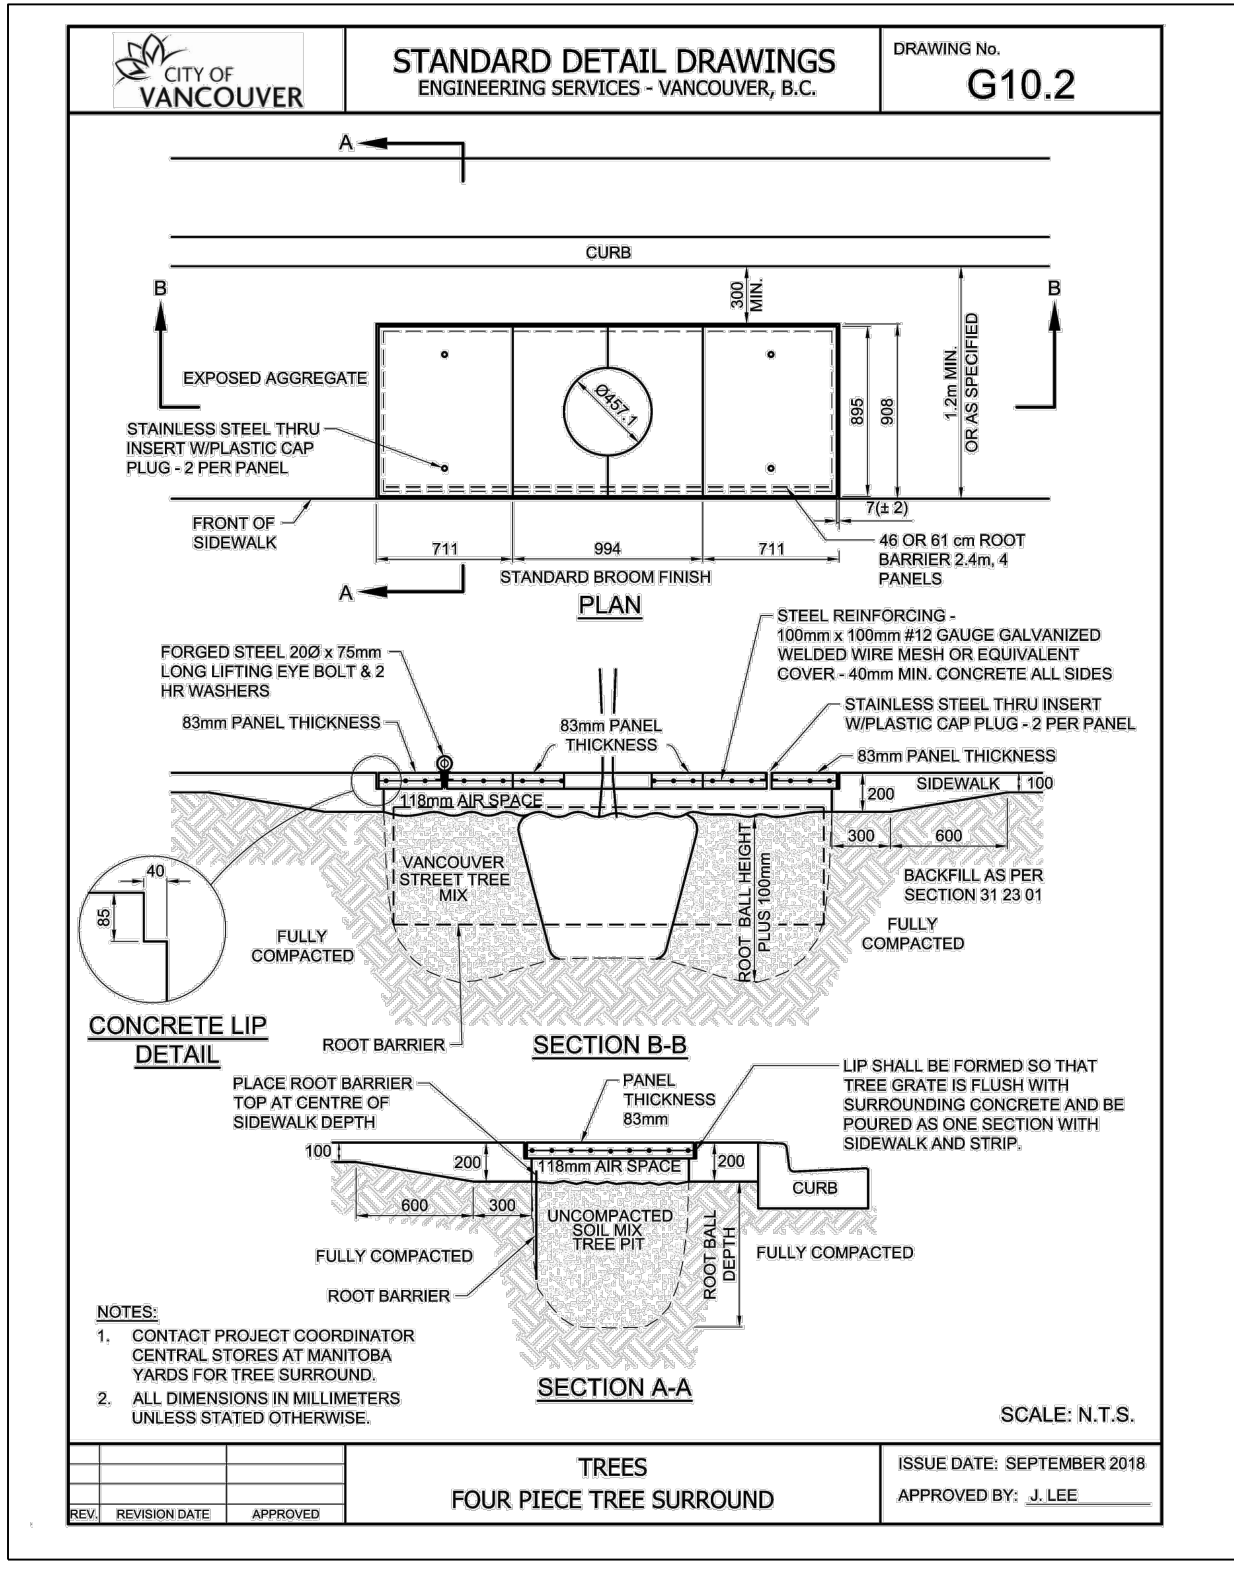


6 CITY STANDARD DETAIL - TREES - FOUR PIECE TREE SURROUND
SCALE: NTS

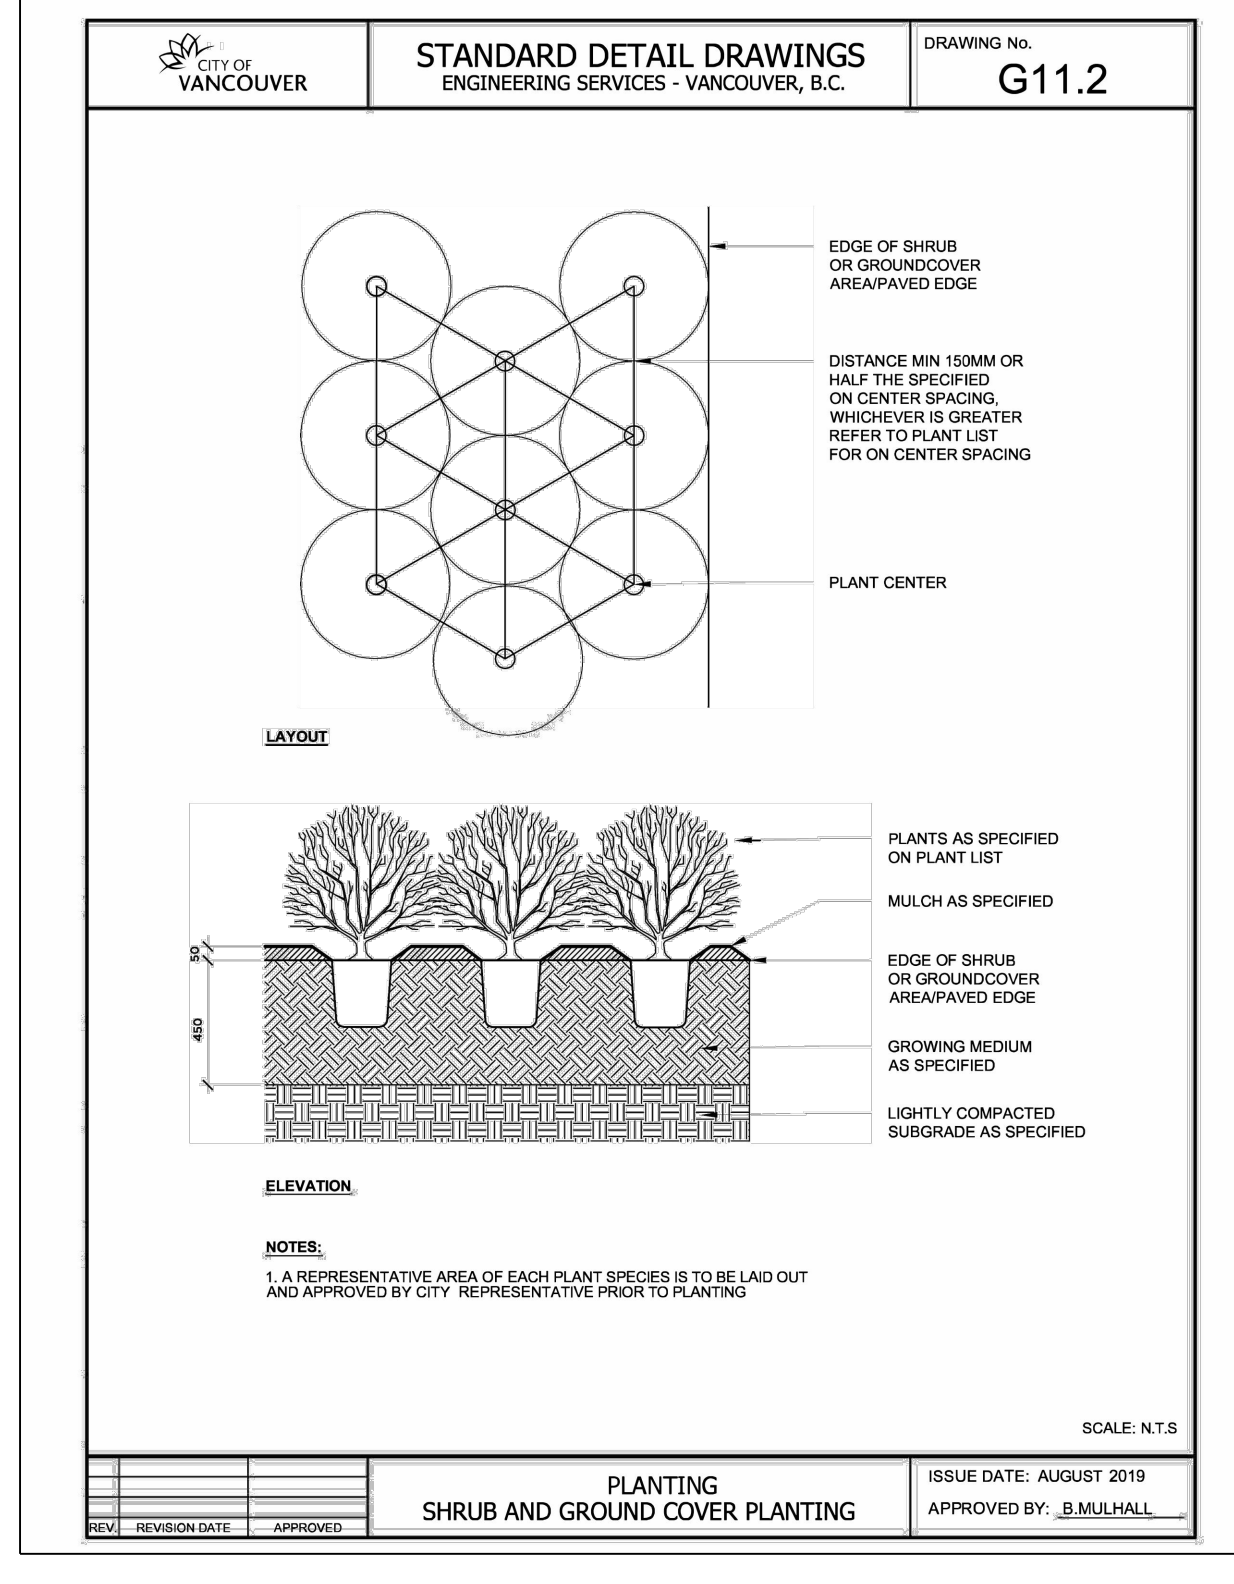


7 CITY STANDARD DETAIL - SHRUB AND GROUND COVER PLANTING
SCALE: NTS

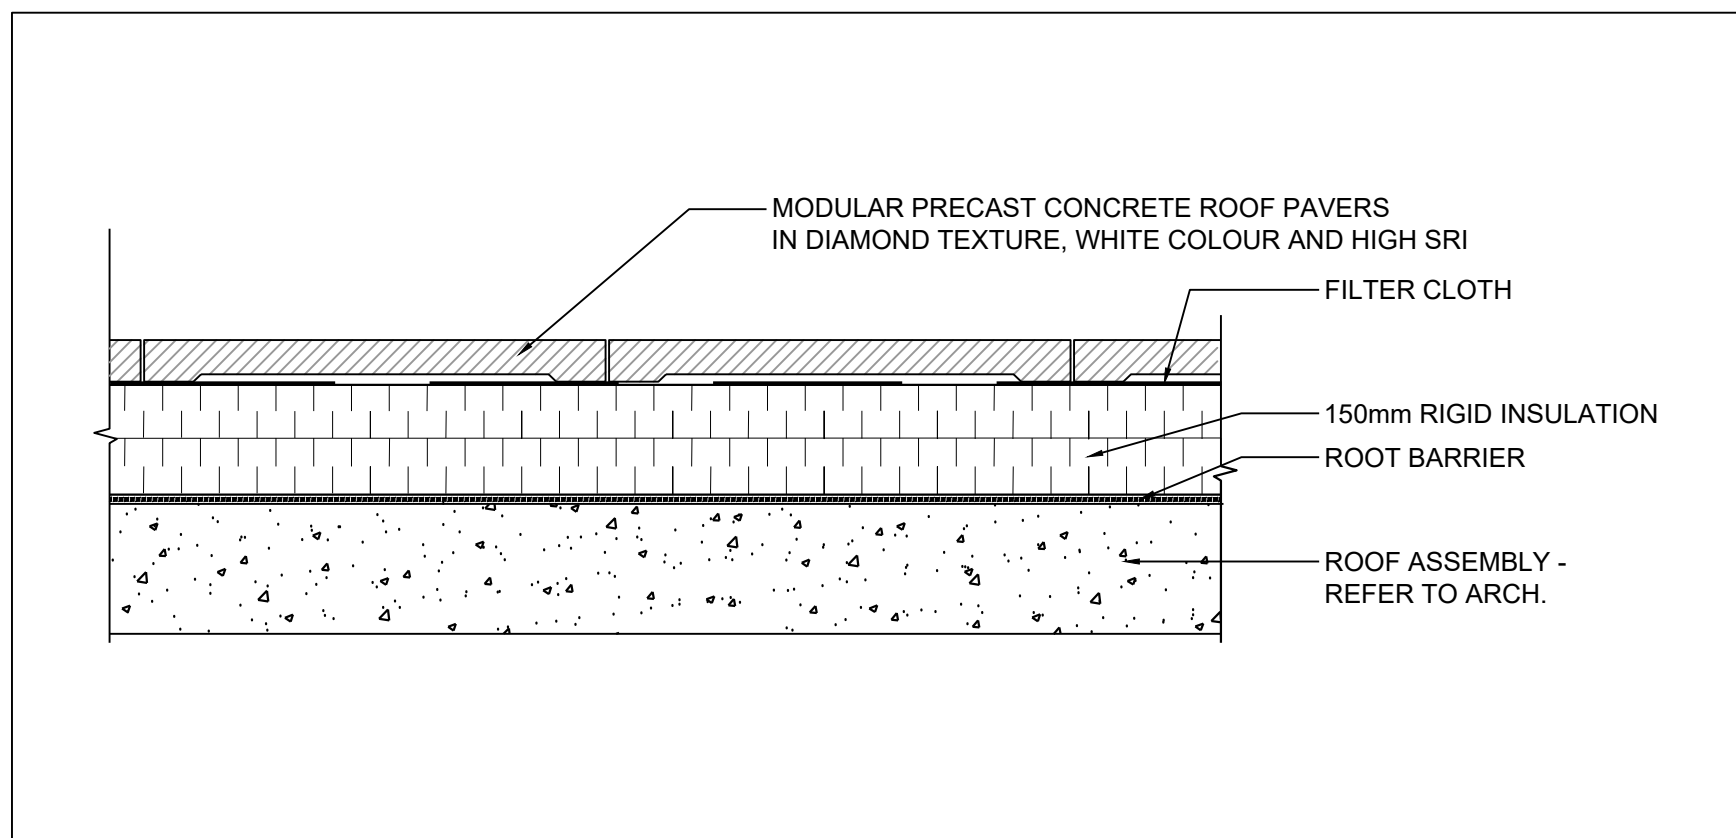


4 MODULAR PRECAST CONCRETE ROOF PAVER
SCALE: 1:10

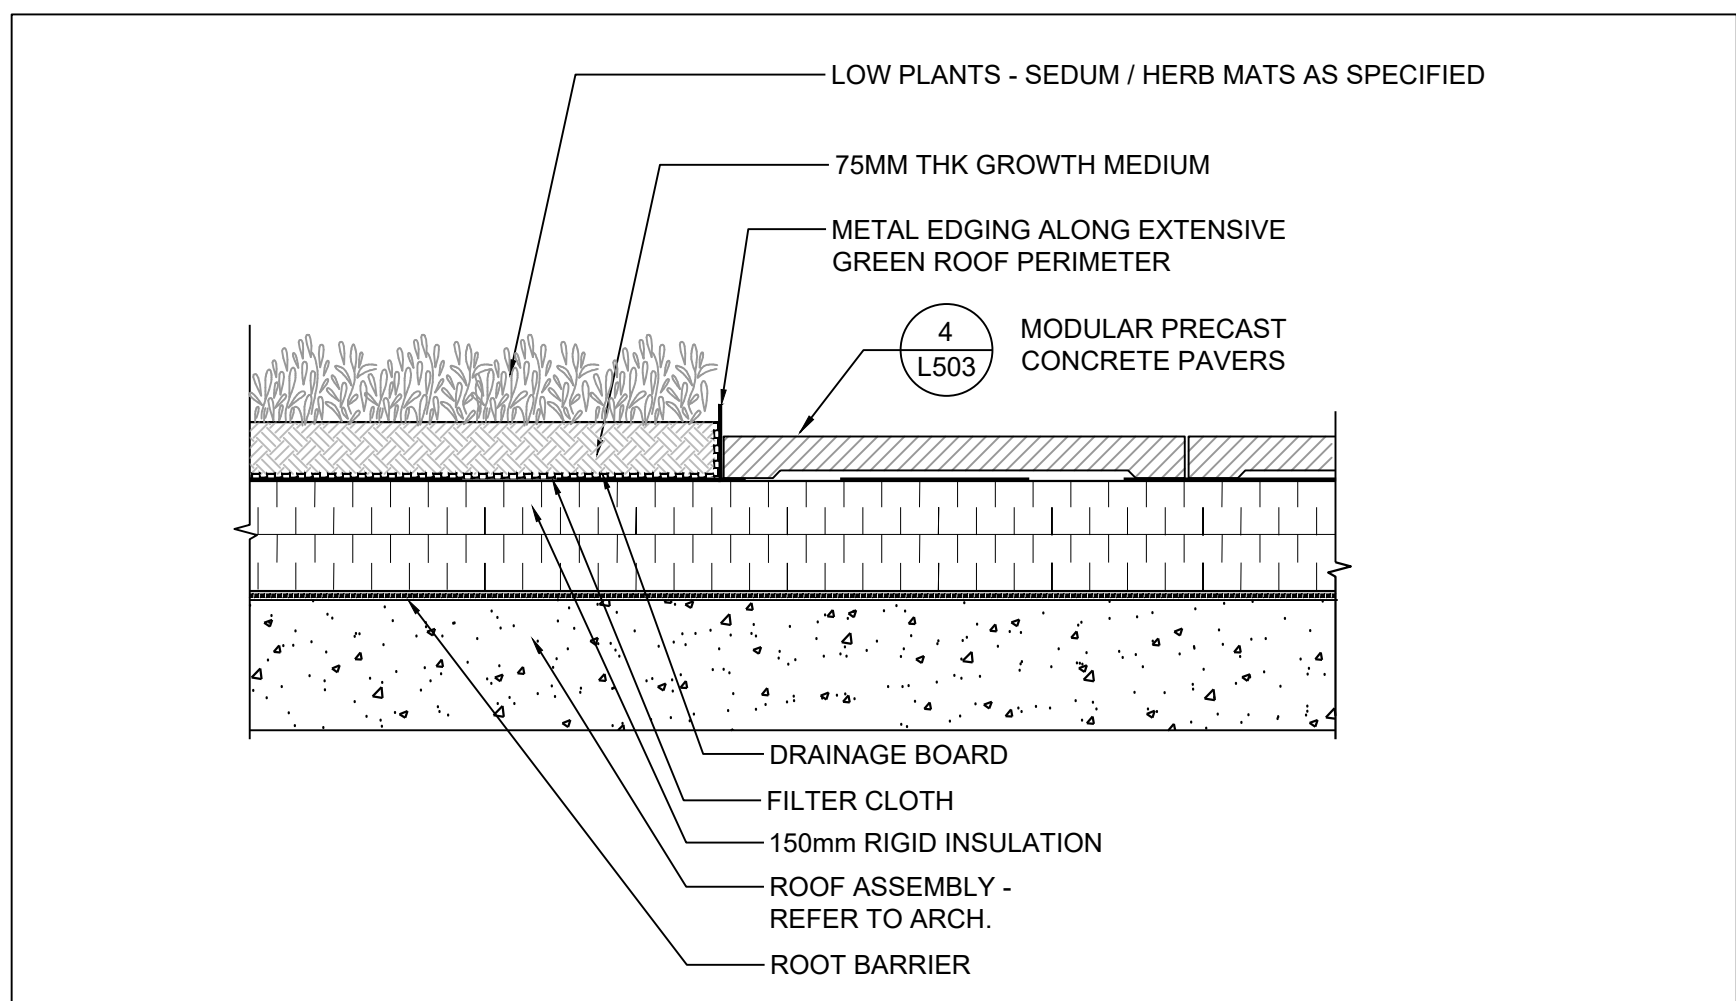


5 EXTENSIVE GREEN ROOF
SCALE: 1:10

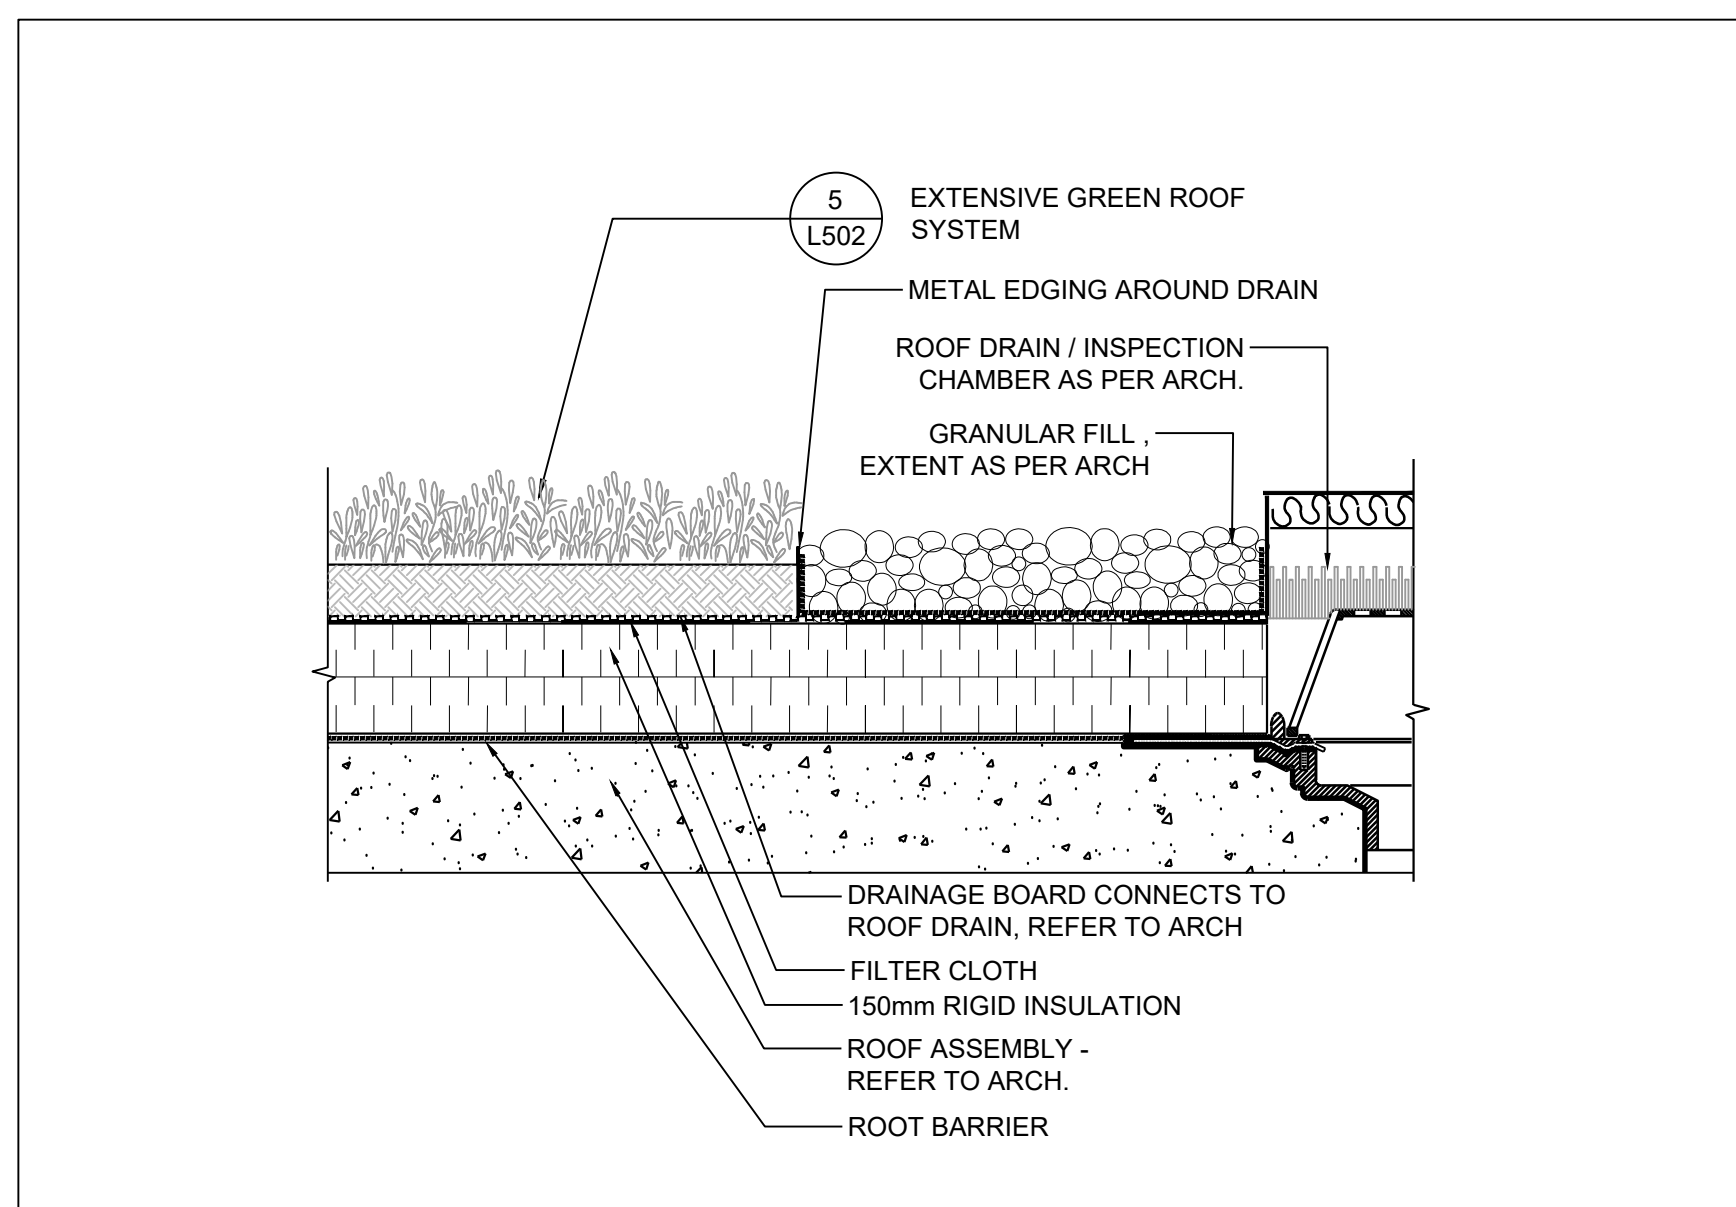


9 GREEN ROOF DRAIN CONNECTION
SCALE: 1:10

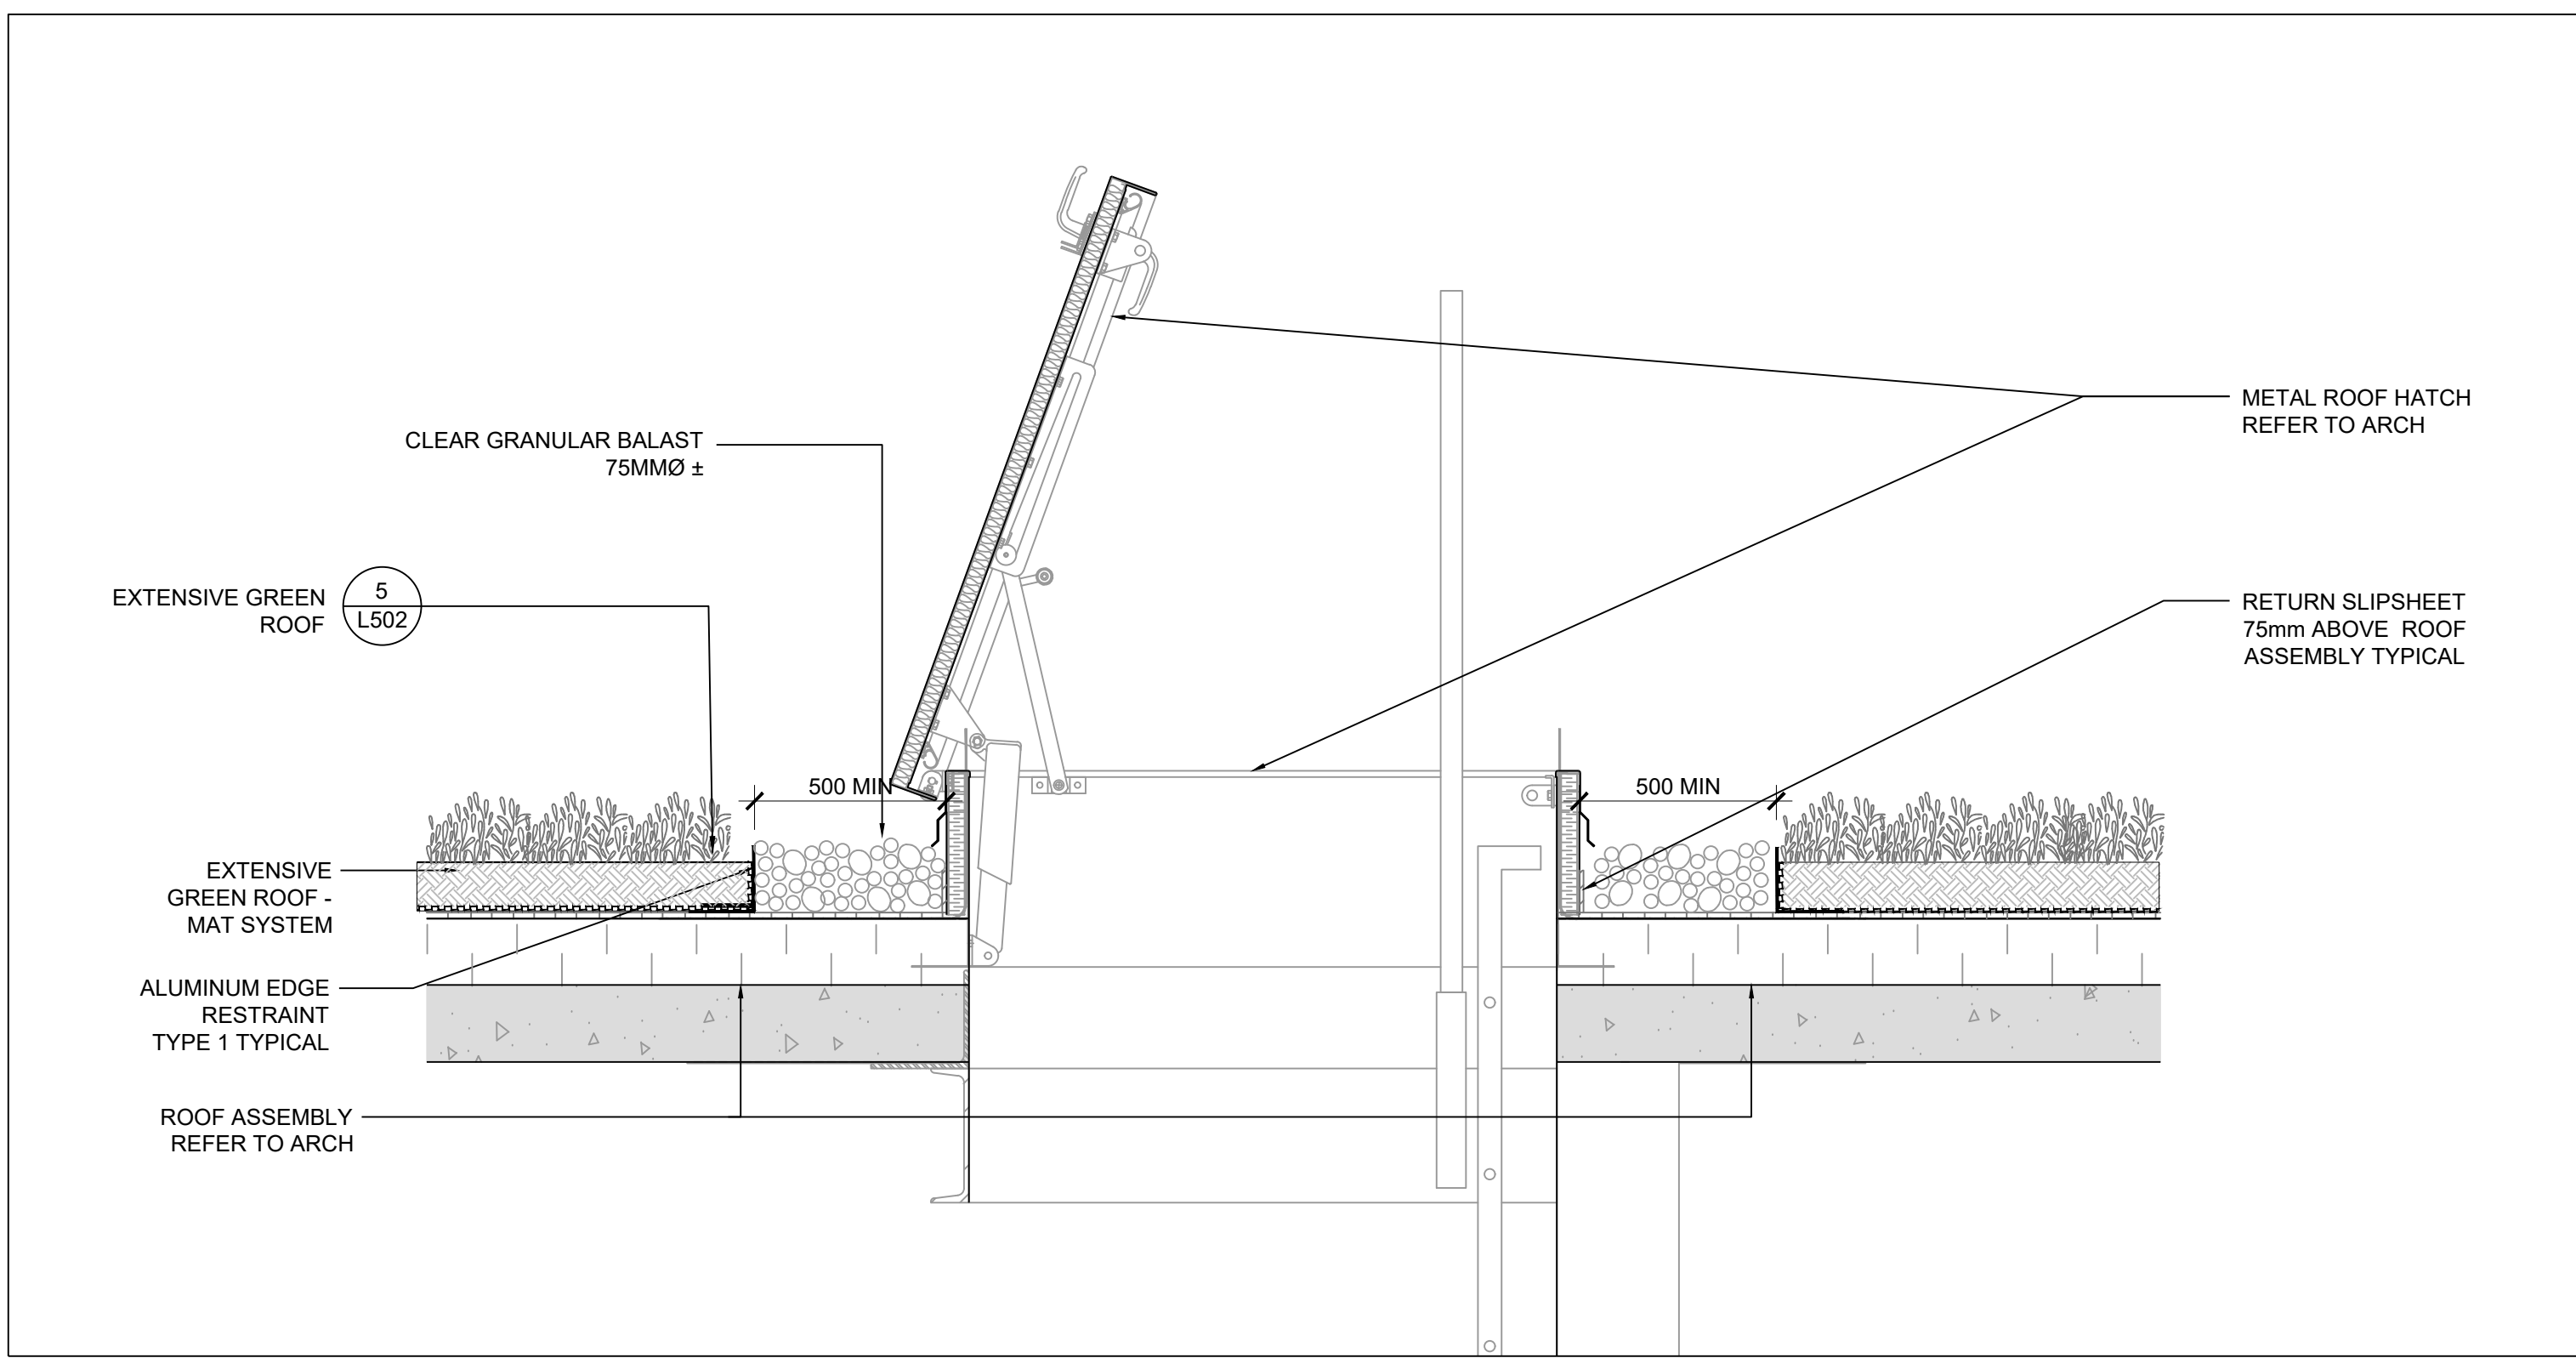

8 GREEN ROOF ACCESS HATCH
SCALE: 1:10

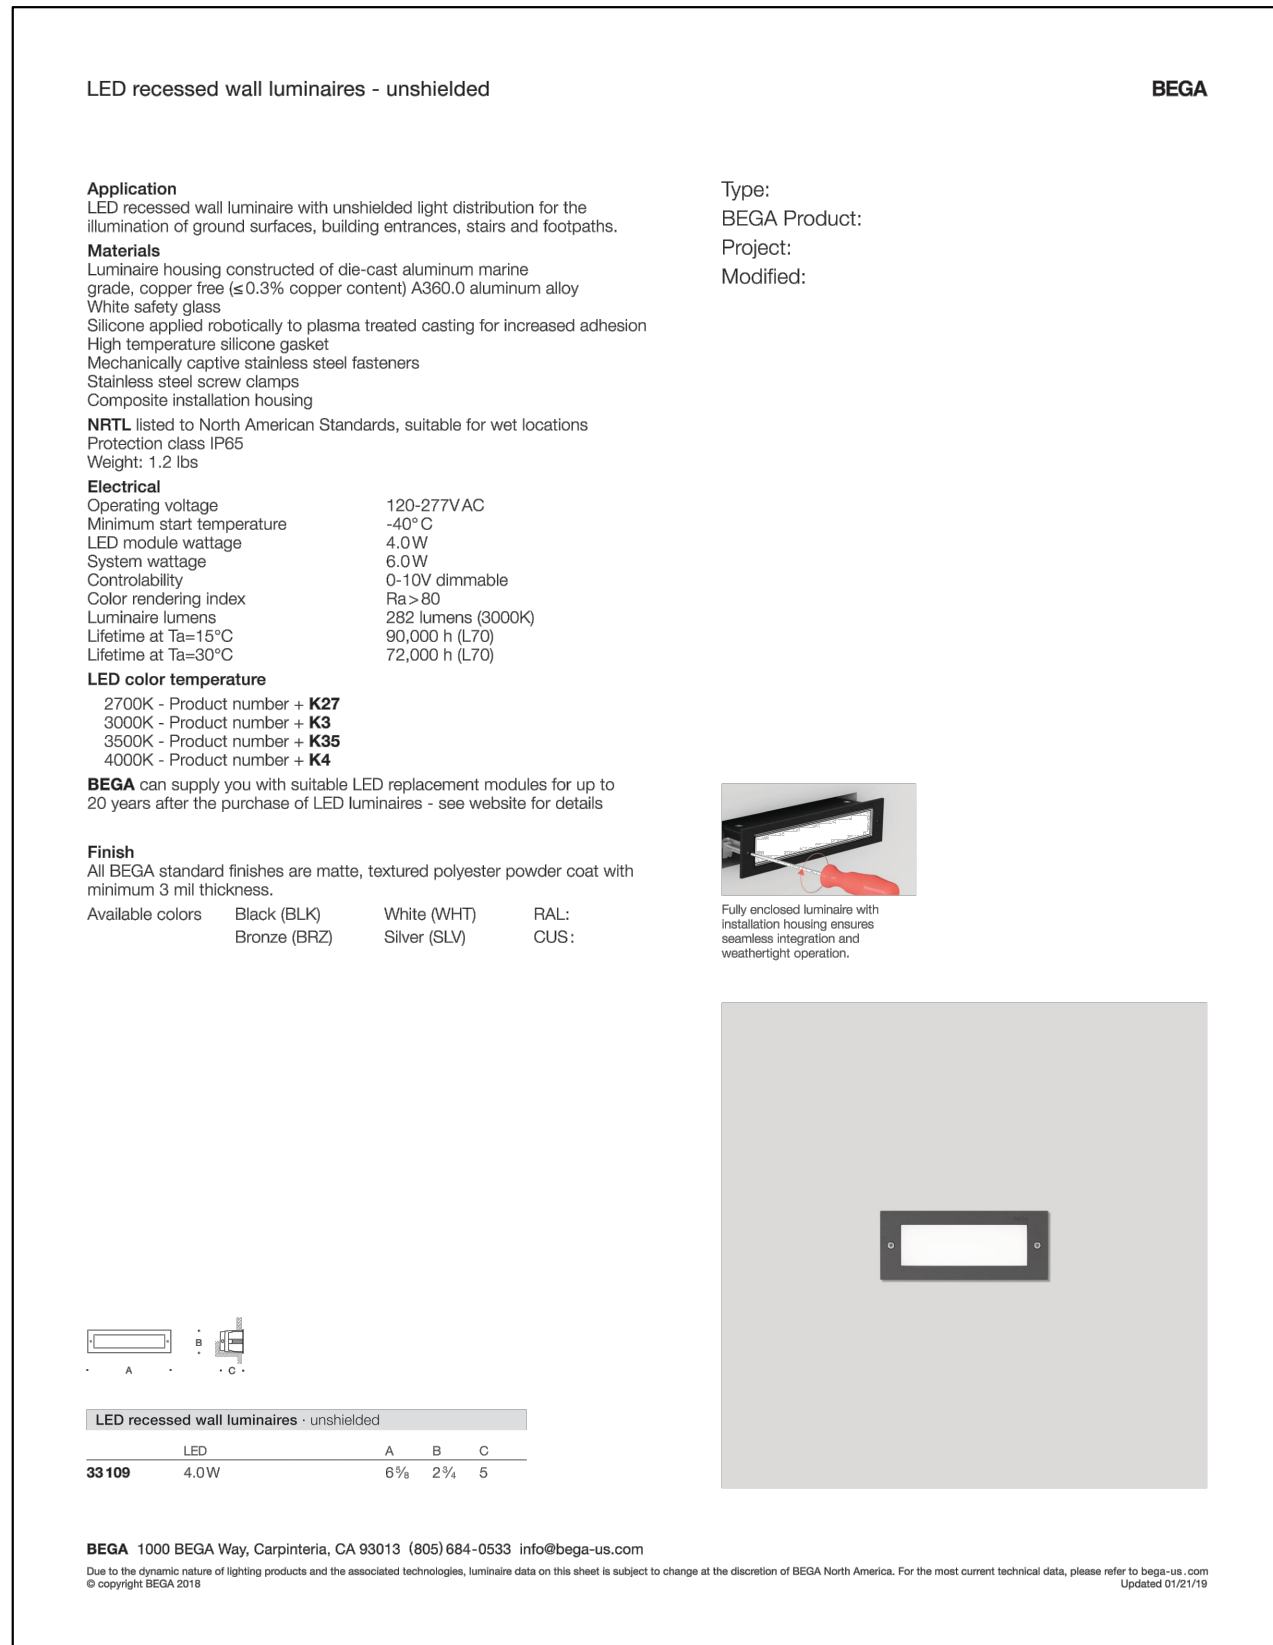

10 RECESSED STEP LIGHT
SCALE: NTS

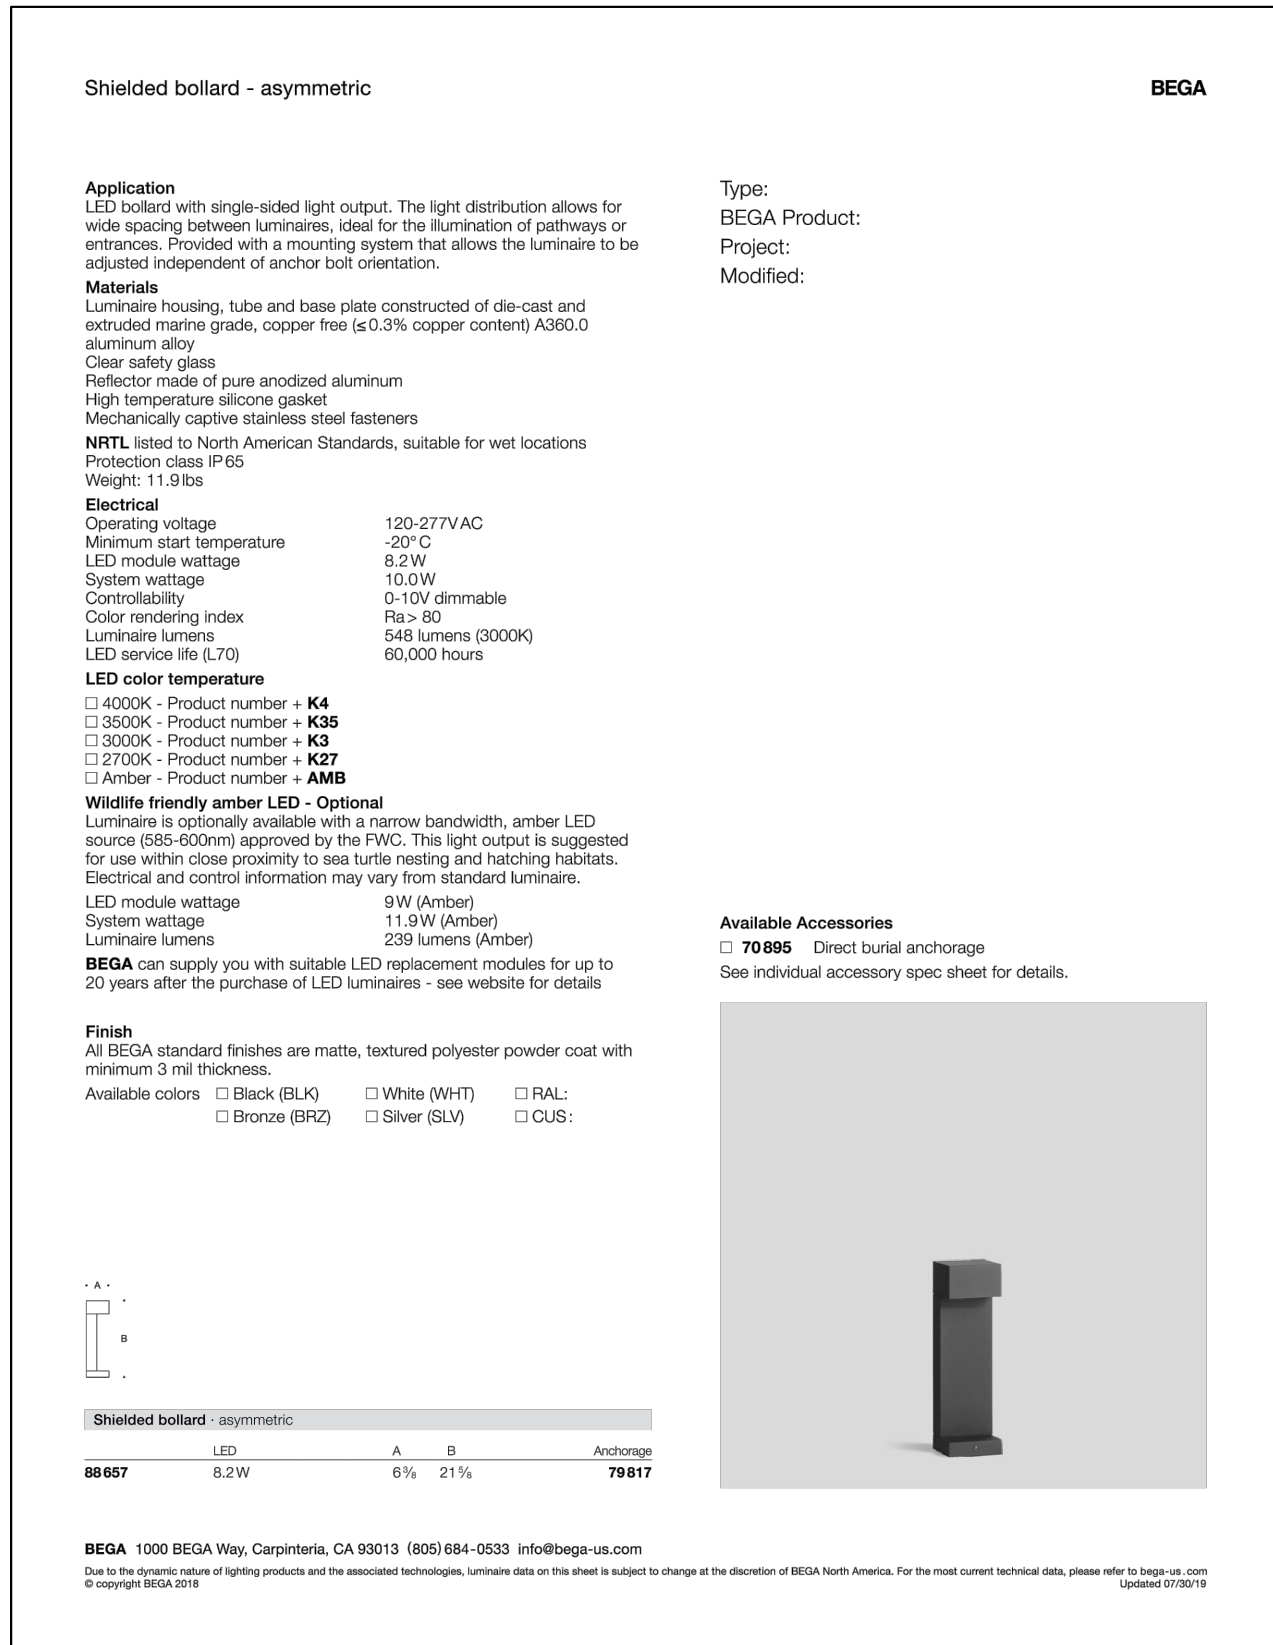

11 BOLLARD LIGHT
SCALE: NTS