




CITY OF VANCOUVER
FACILITIES PLANNING AND DEVELOPMENT
453 WEST 12TH AVENUE
VANCOUVER, BC V5Y 1V4



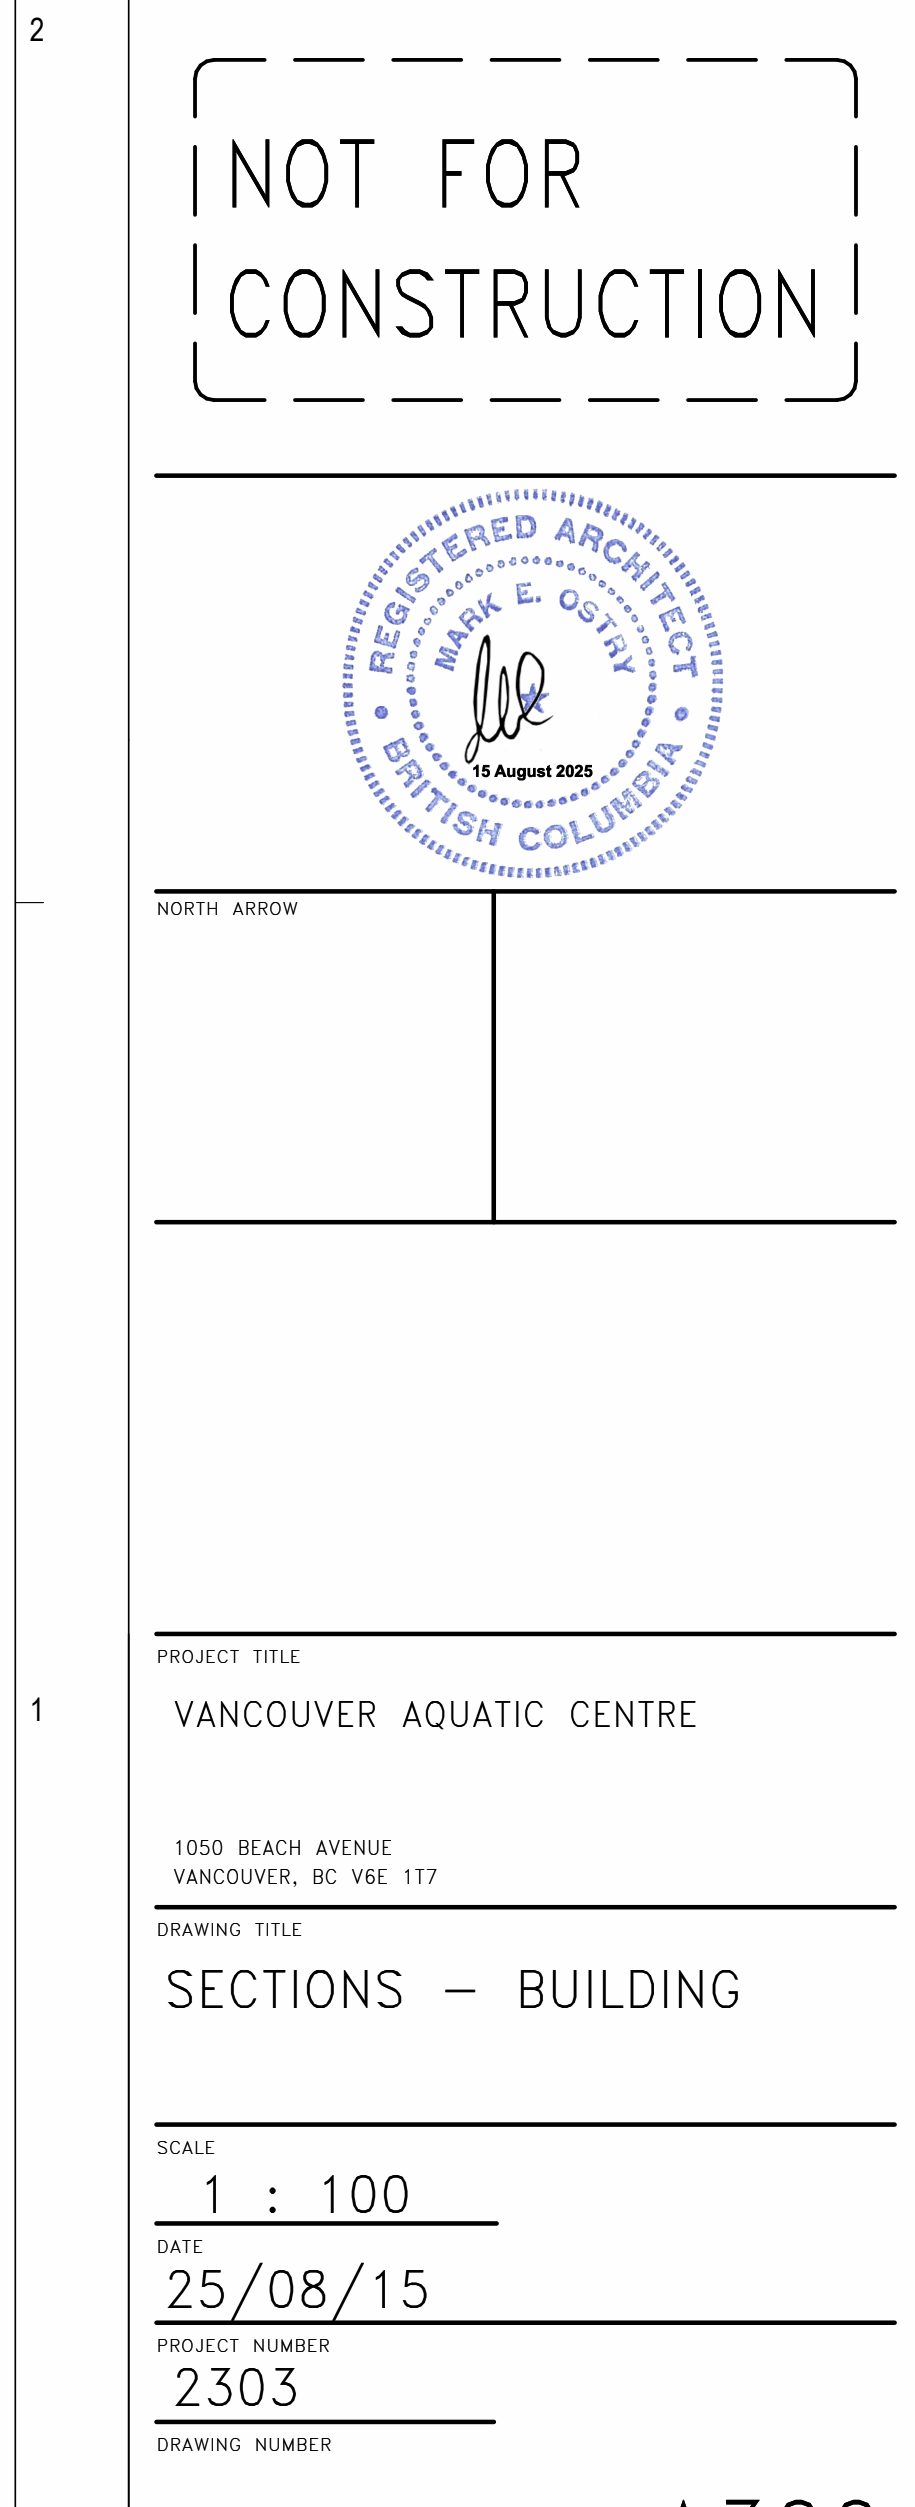

CITY OF VANCOUVER
FACILITIES PLANNING AND DEVELOPMENT
53 WEST 12TH AVENUE
VANCOUVER, BC V5Y 1V4

NOT FOR
CONSTRUCTION



NORTH ARROW

PROJECT TITLE
VANCOUVER AQUATIC CENTRE

1050 BEACH AVENUE
VANCOUVER, BC V6E 1T7

SECTIONS – BUILDING

CALE

DATE 05 / 00 / 15

PROJECT NUMBER
2303

RAWING NUMBER

A301