





RH Architects Inc.  
120 Powell Street, Unit 10  
Vancouver, BC Canada  
V6A 1G1  
t 604.669.6002  
f 604.669.1091


ISSUED FOR  
**DEVELOPMENT PERMIT**  
28 AUGUST 2024

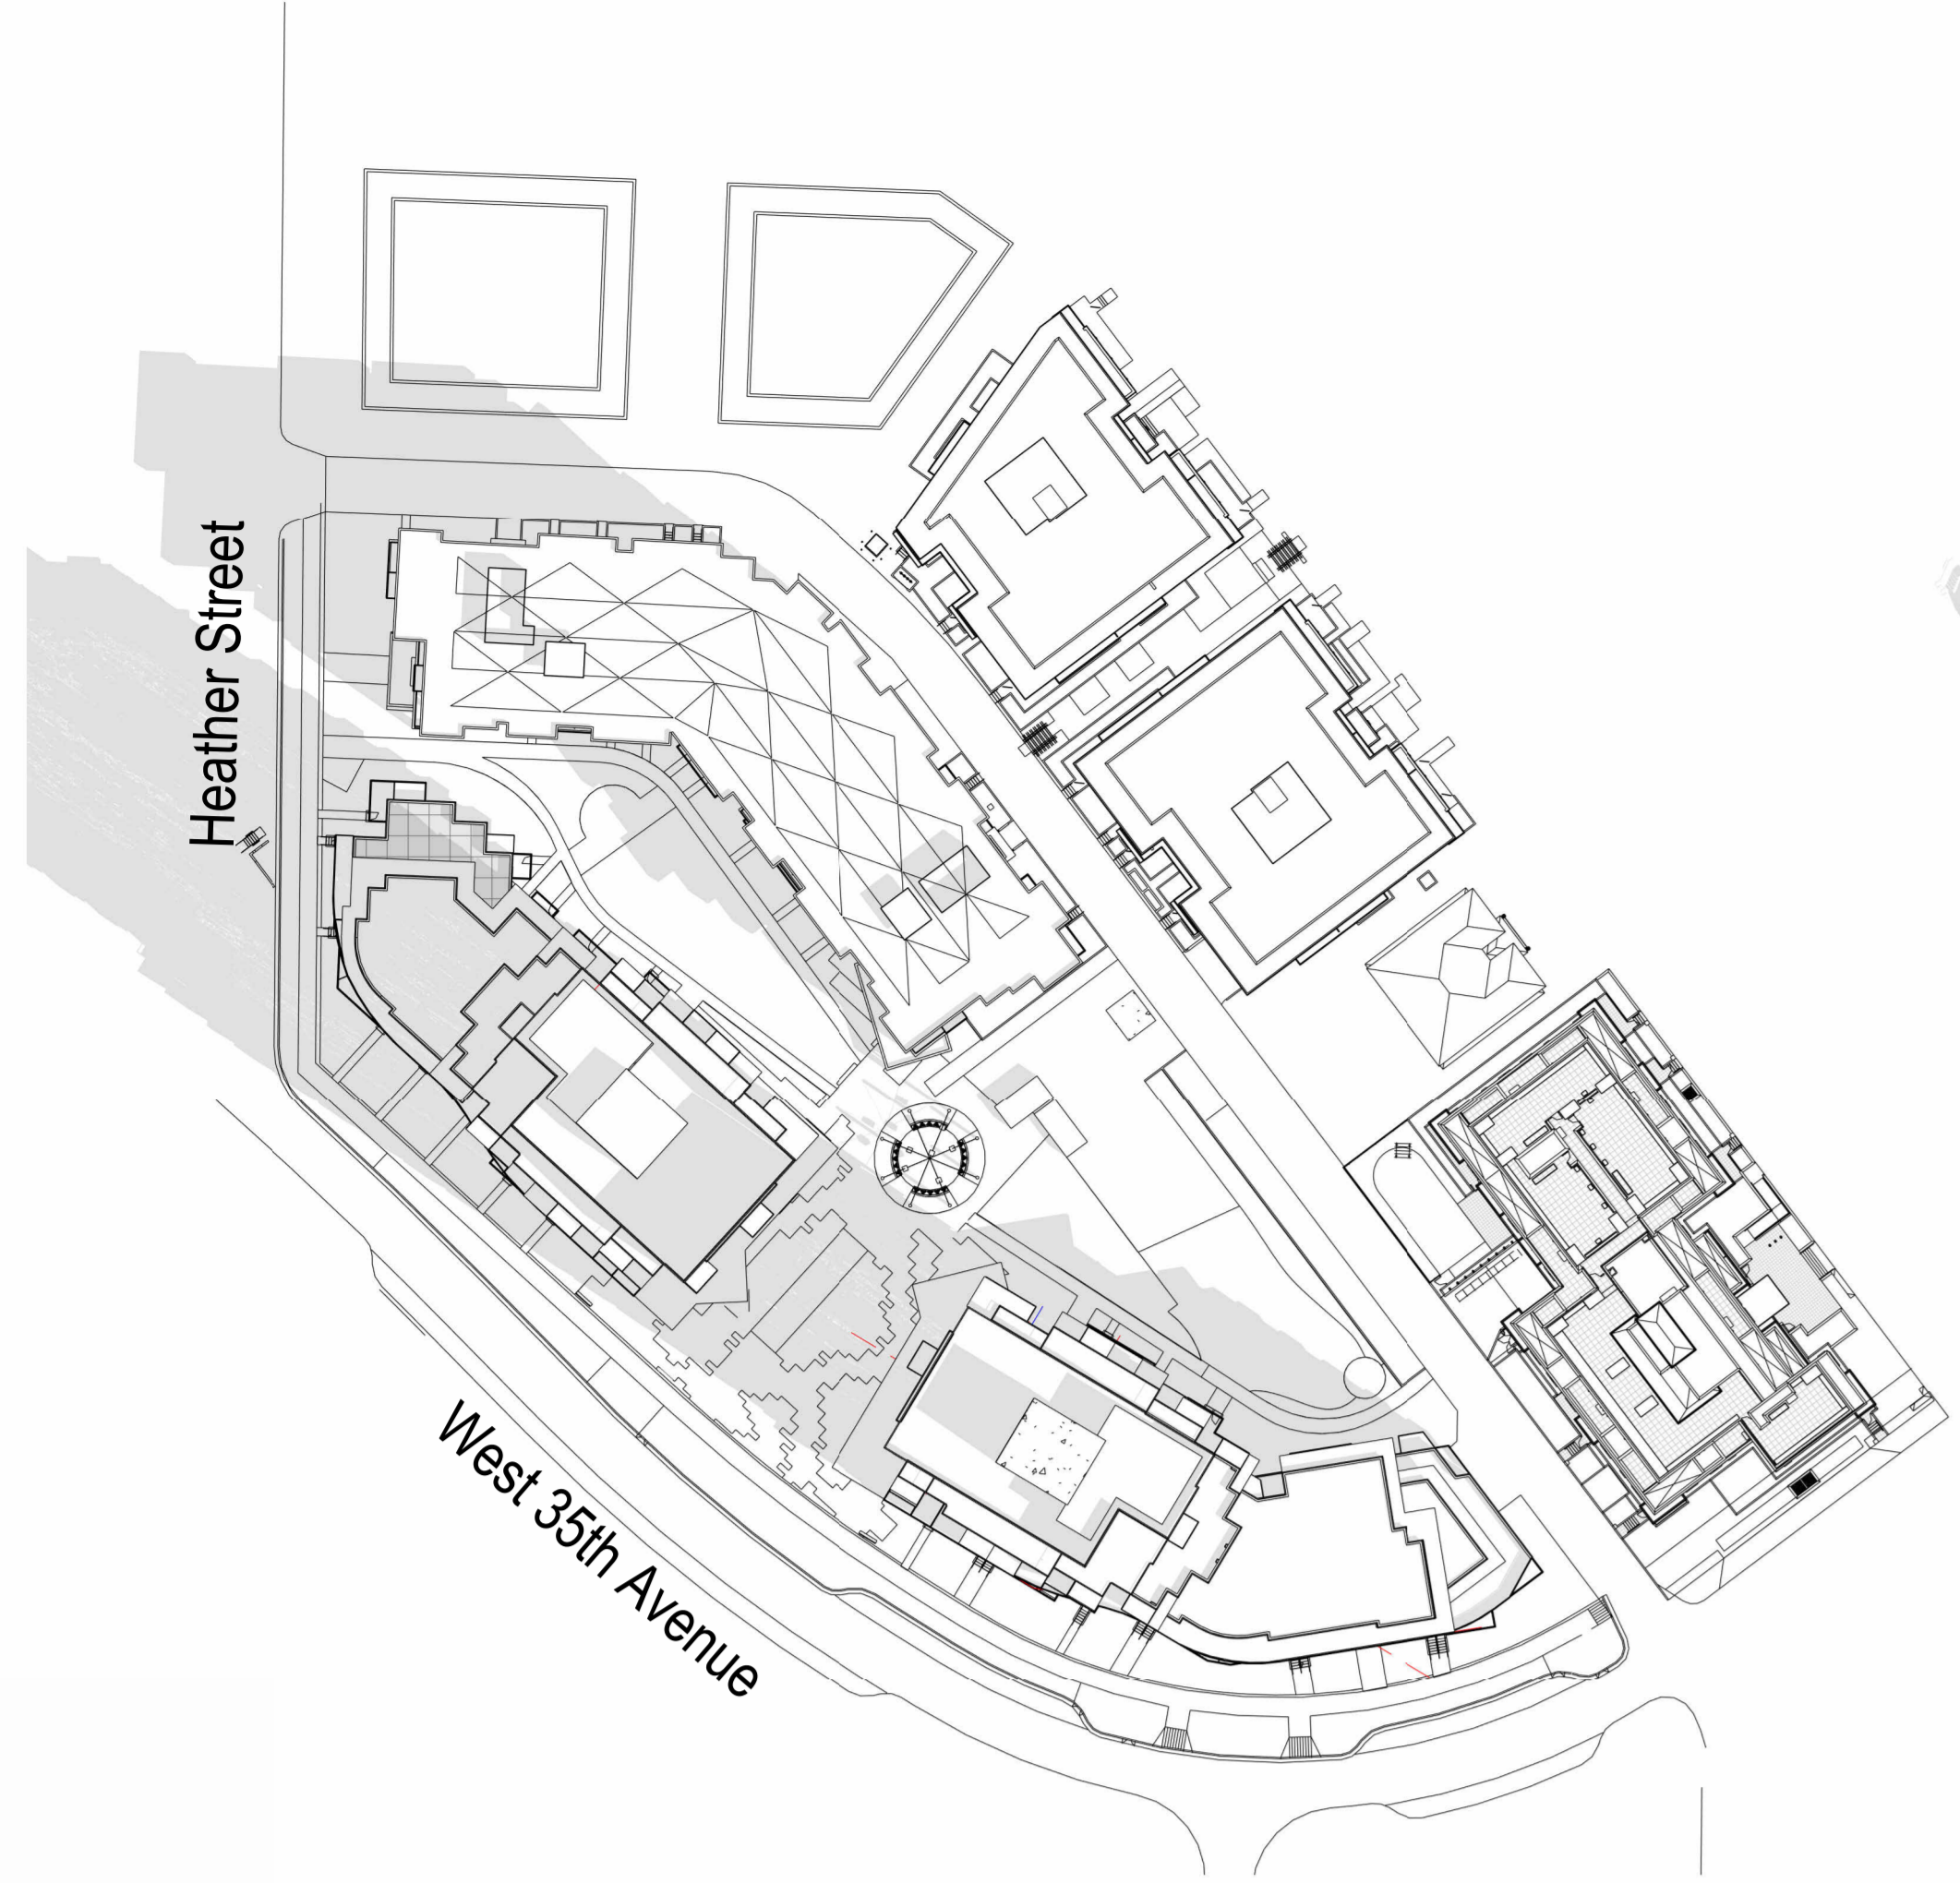


4 SPRING/ FALL EQUINOX - 10AM  
SCALE: 1/8" = 1'-0"

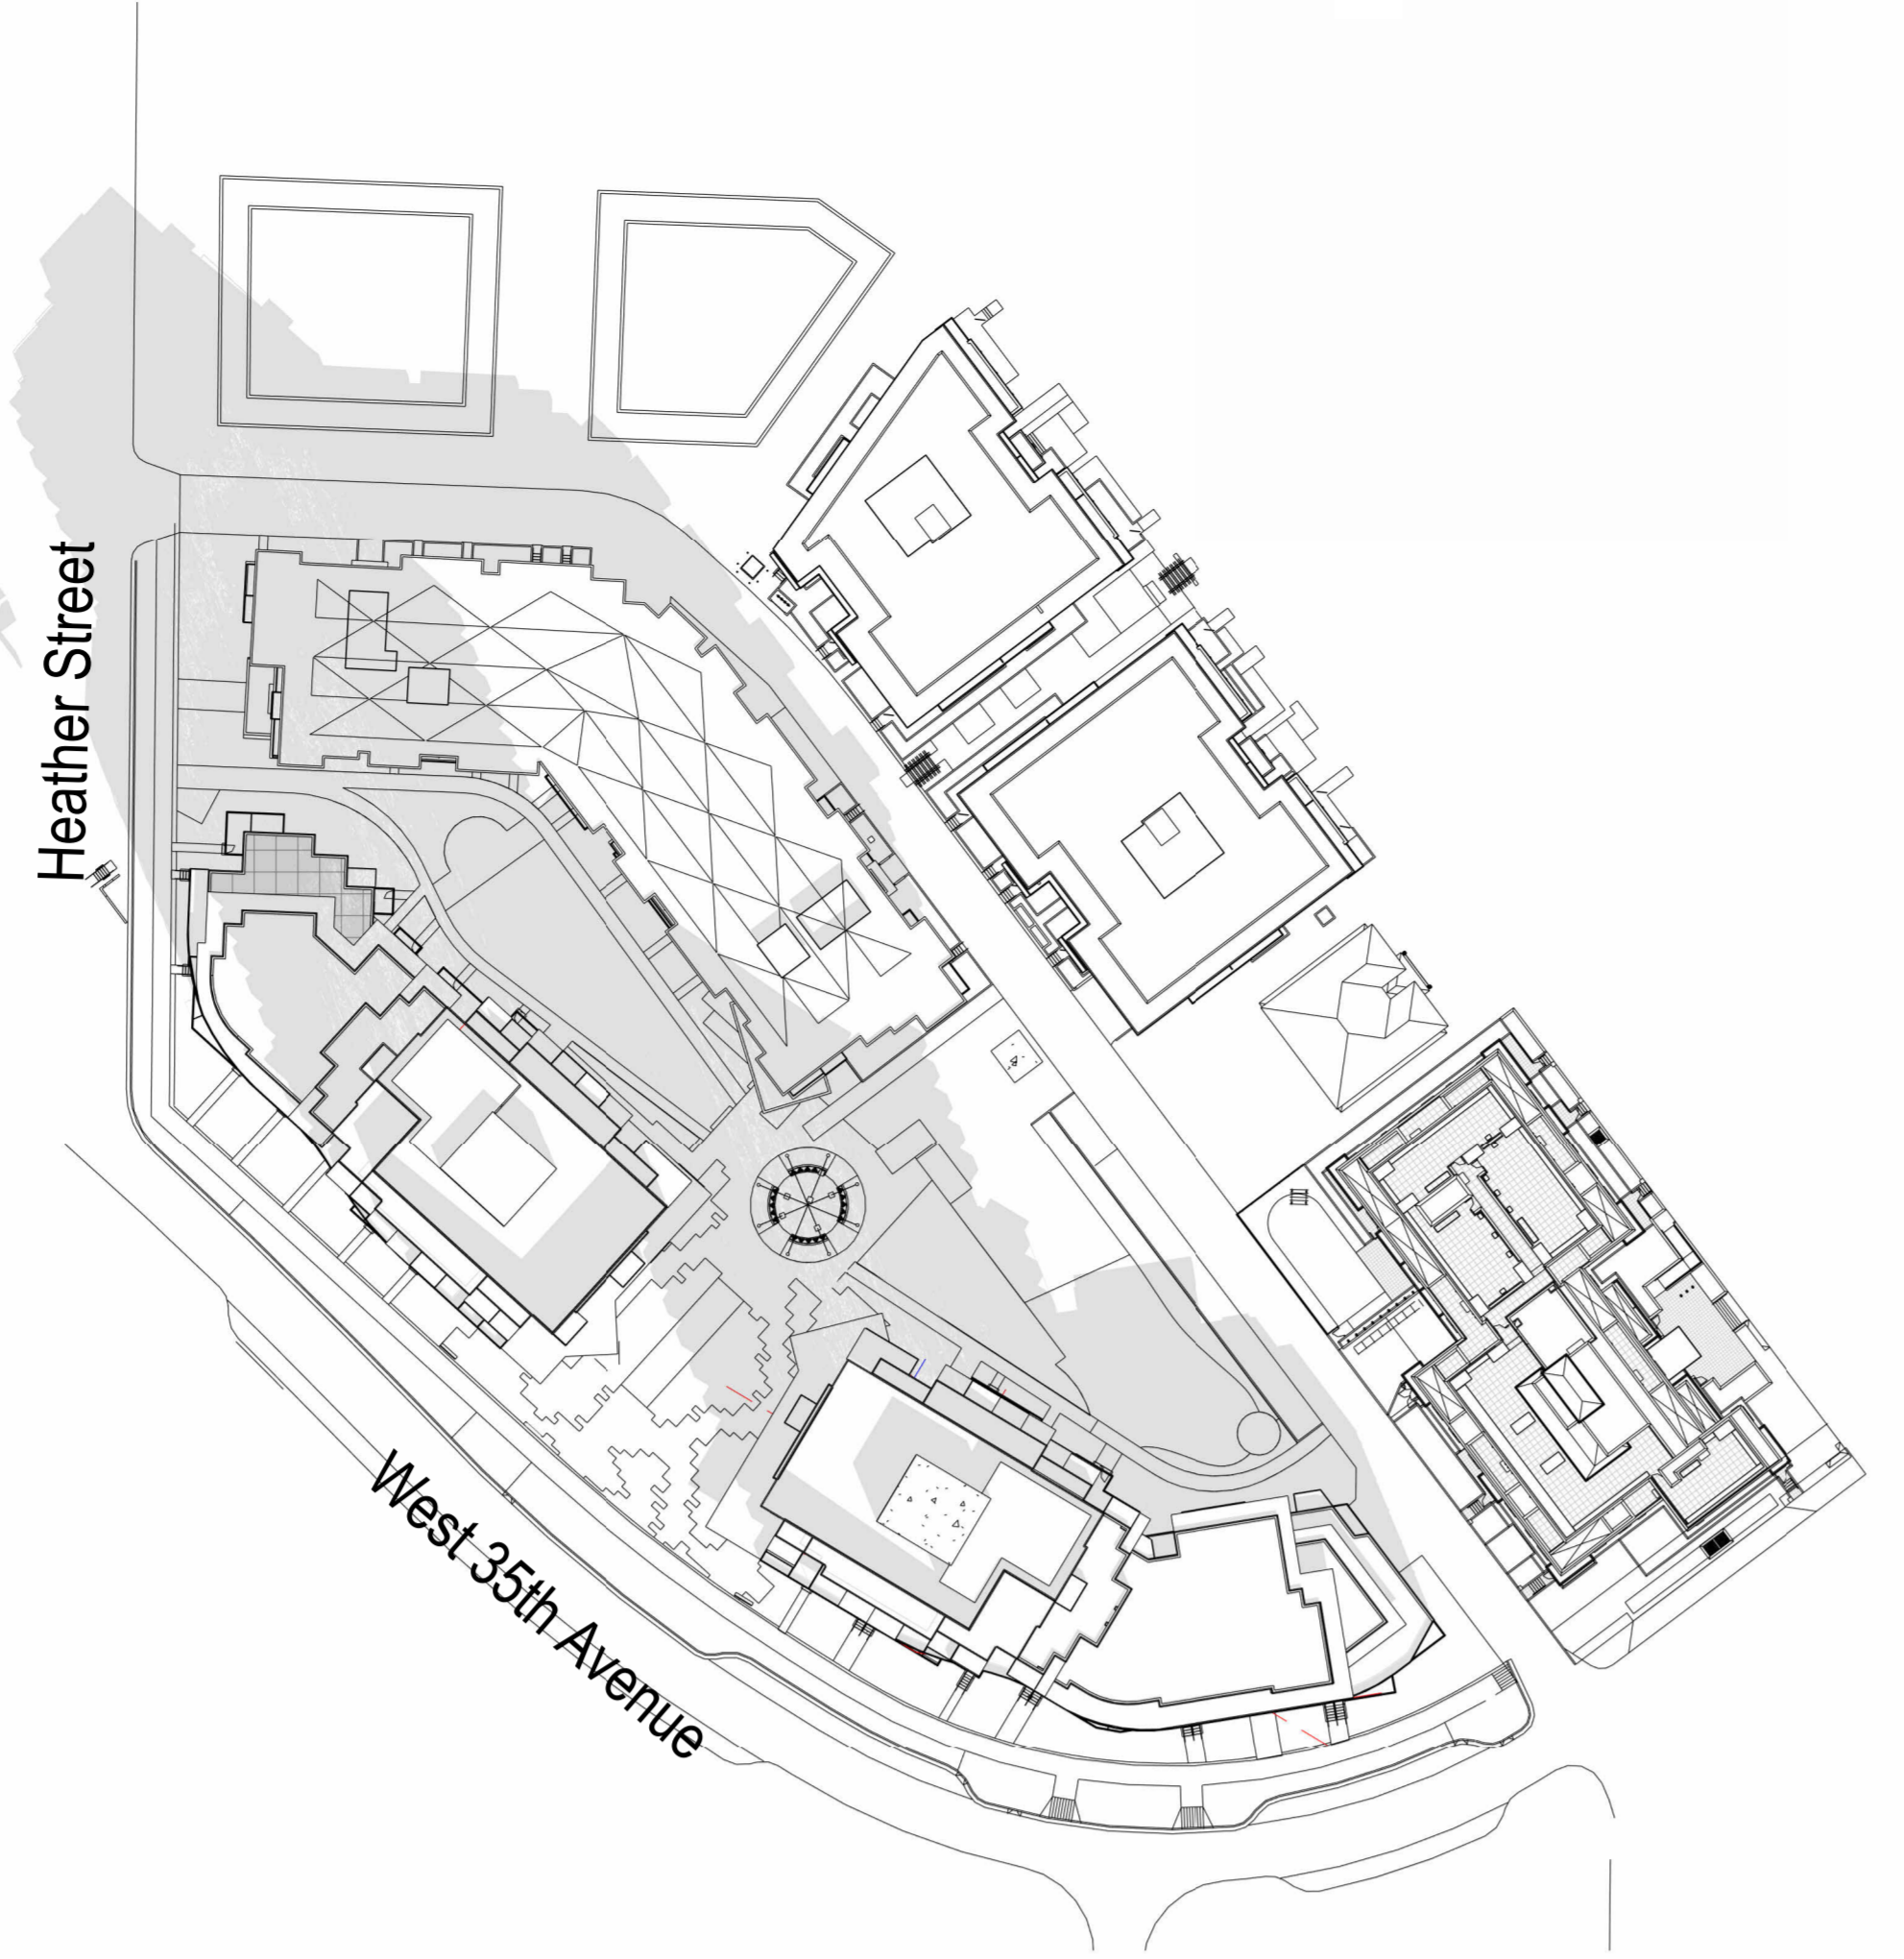


5 SPRING/ FALL EQUINOX - 12 PM  
SCALE: 1/8" = 1'-0"

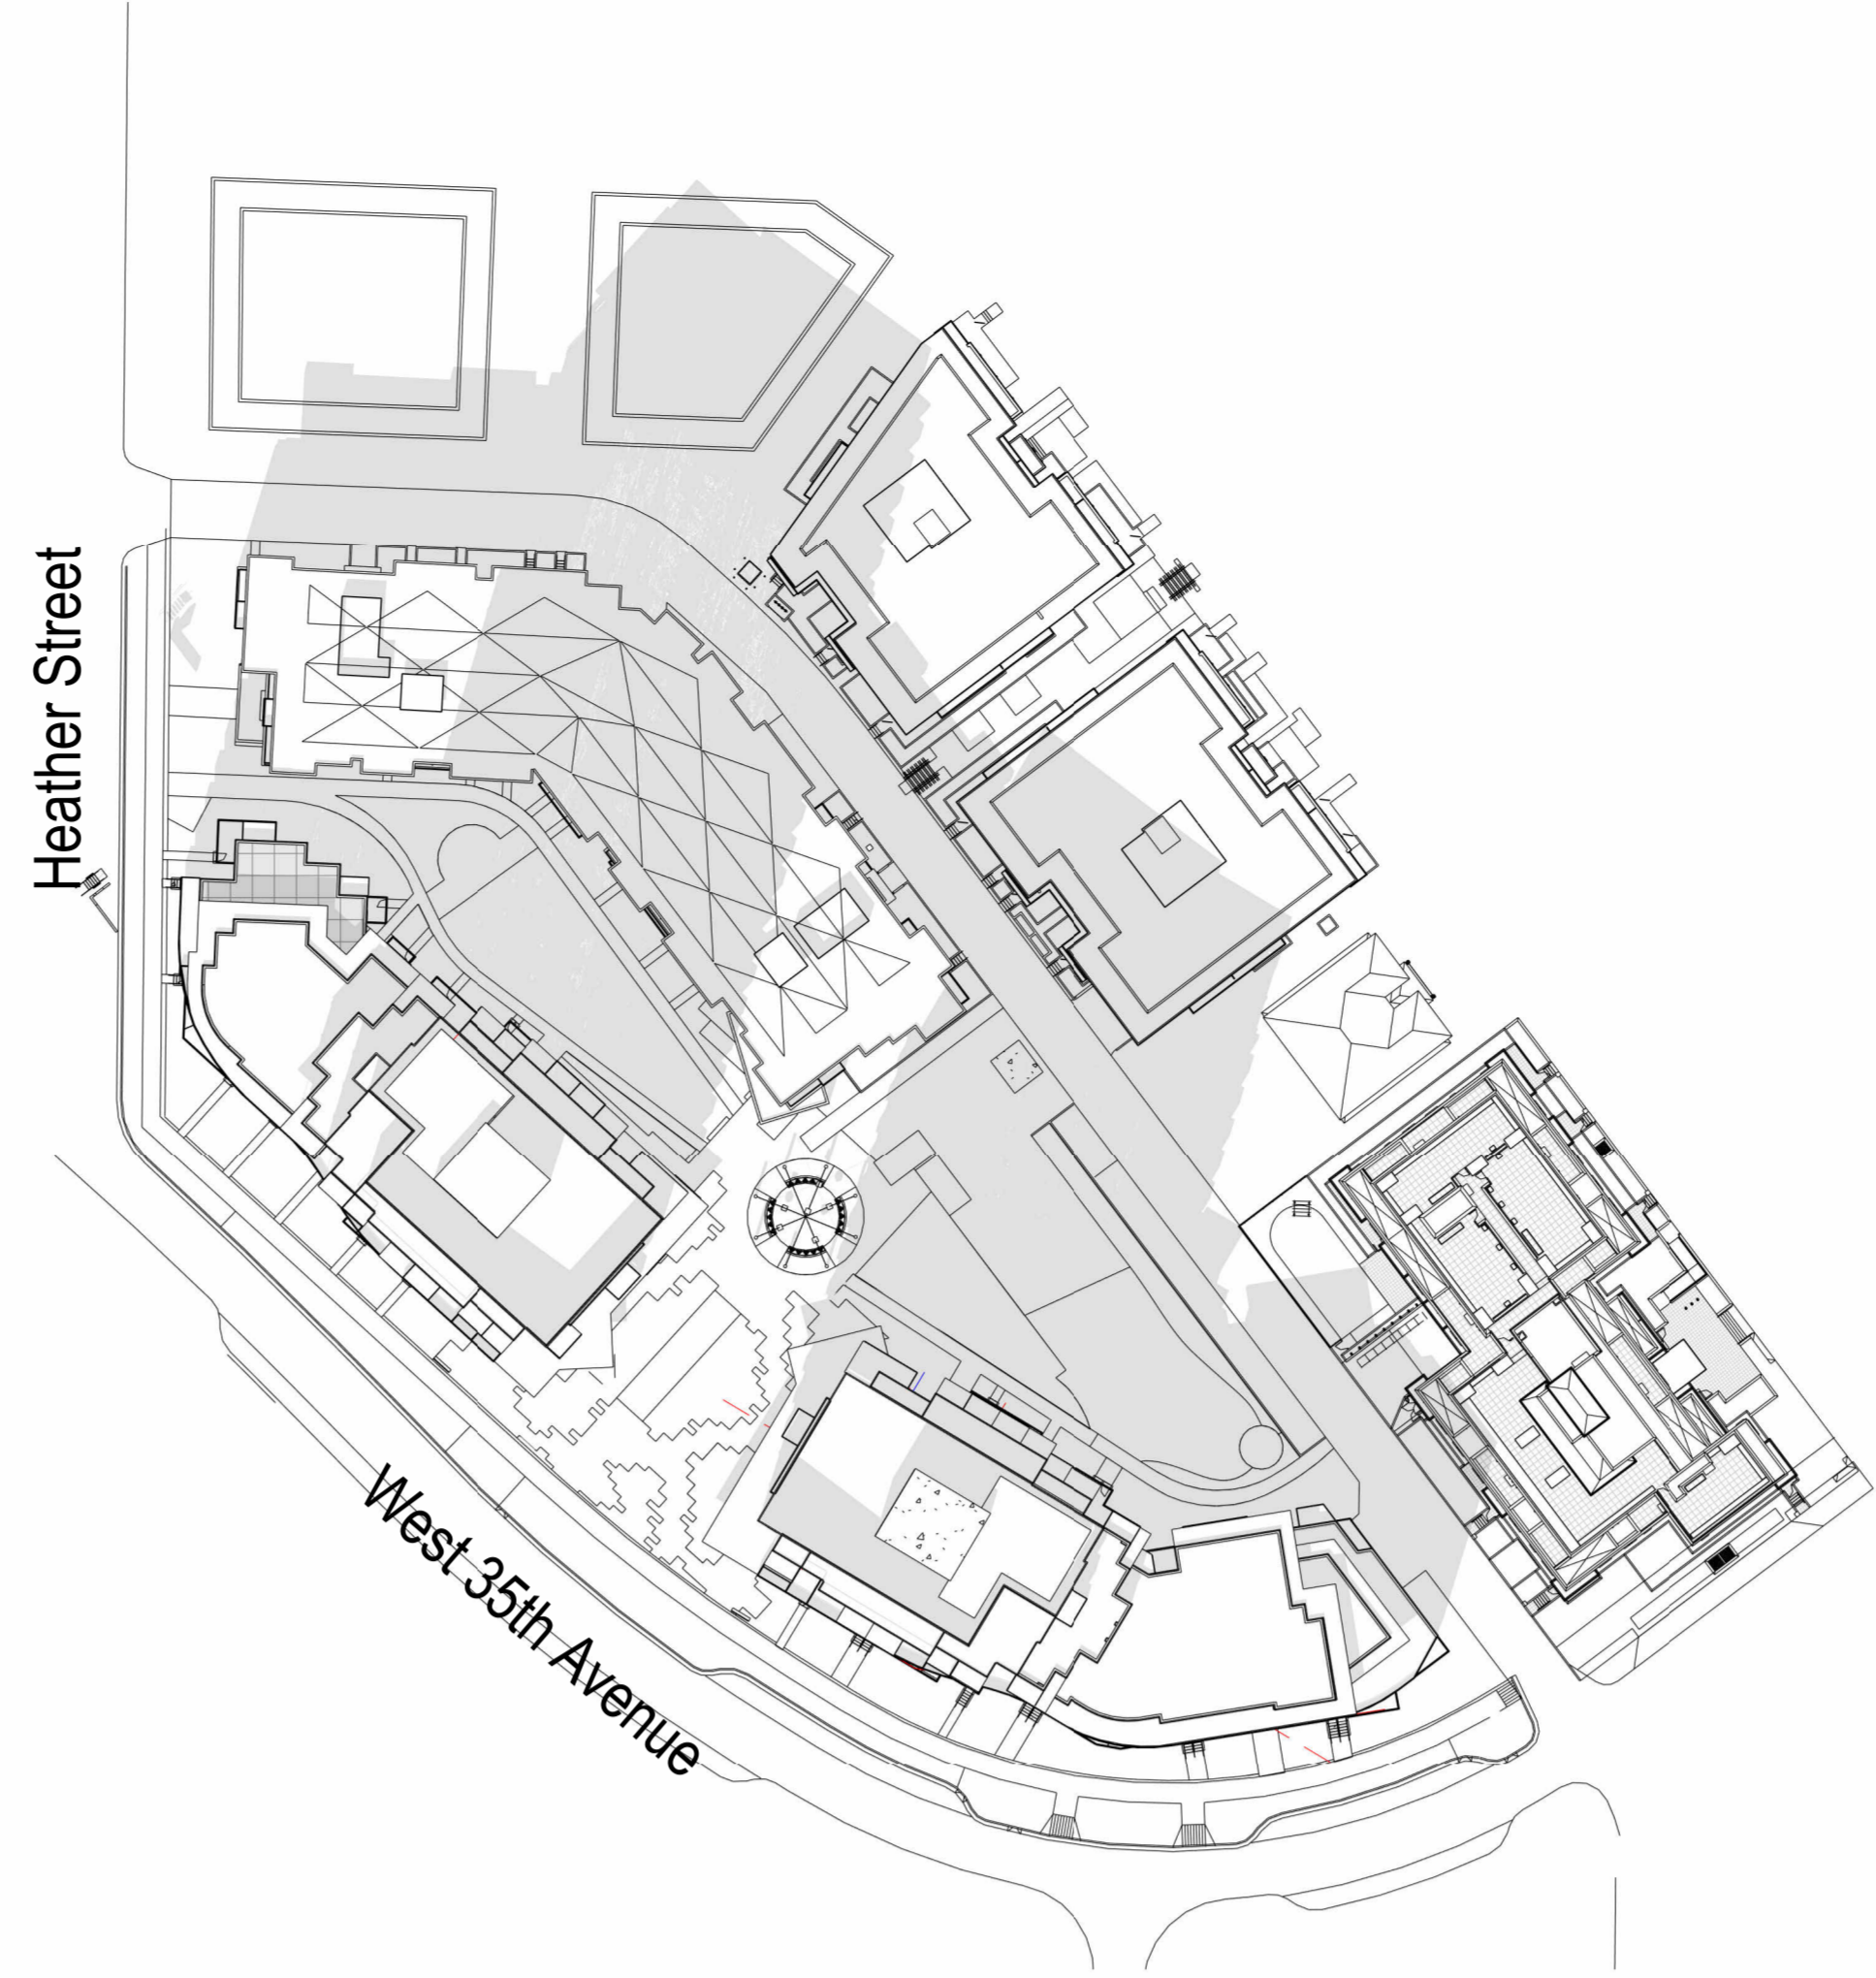


6 SPRING/ FALL EQUINOX - 2 PM  
SCALE: 1/8" = 1'-0"

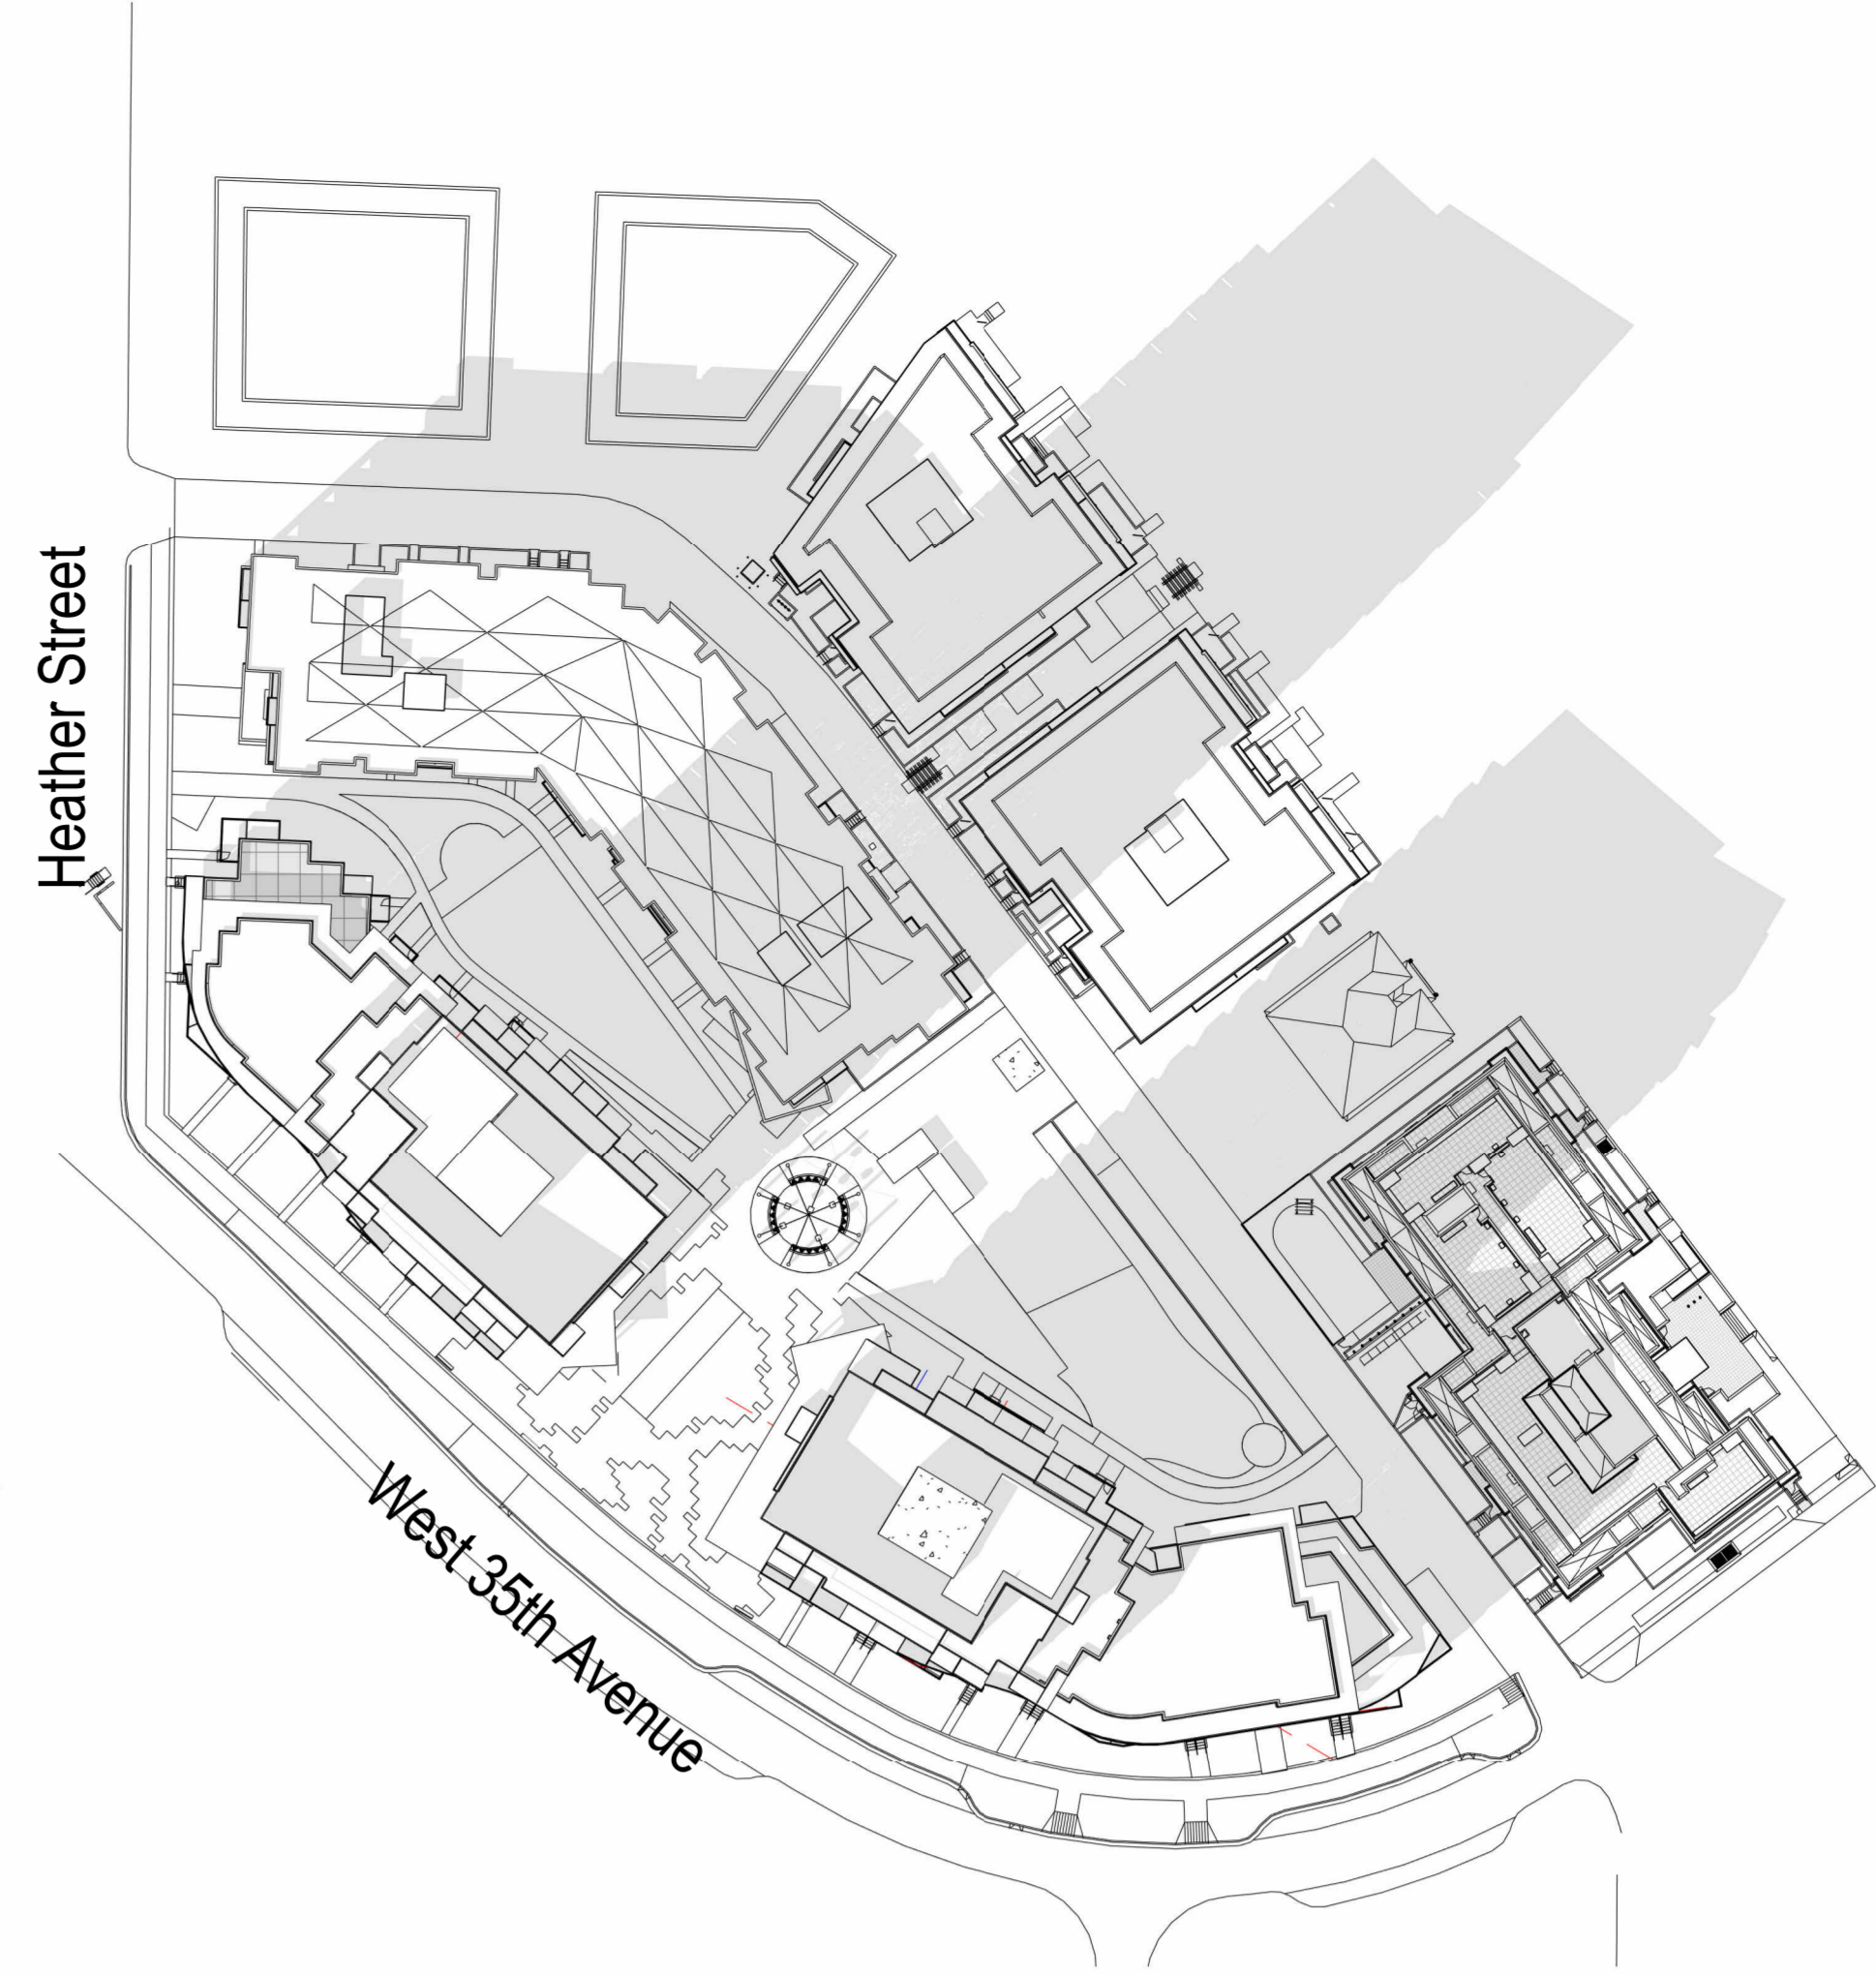


7 SPRING/ FALL EQUINOX - 4 PM  
SCALE: 1/8" = 1'-0"

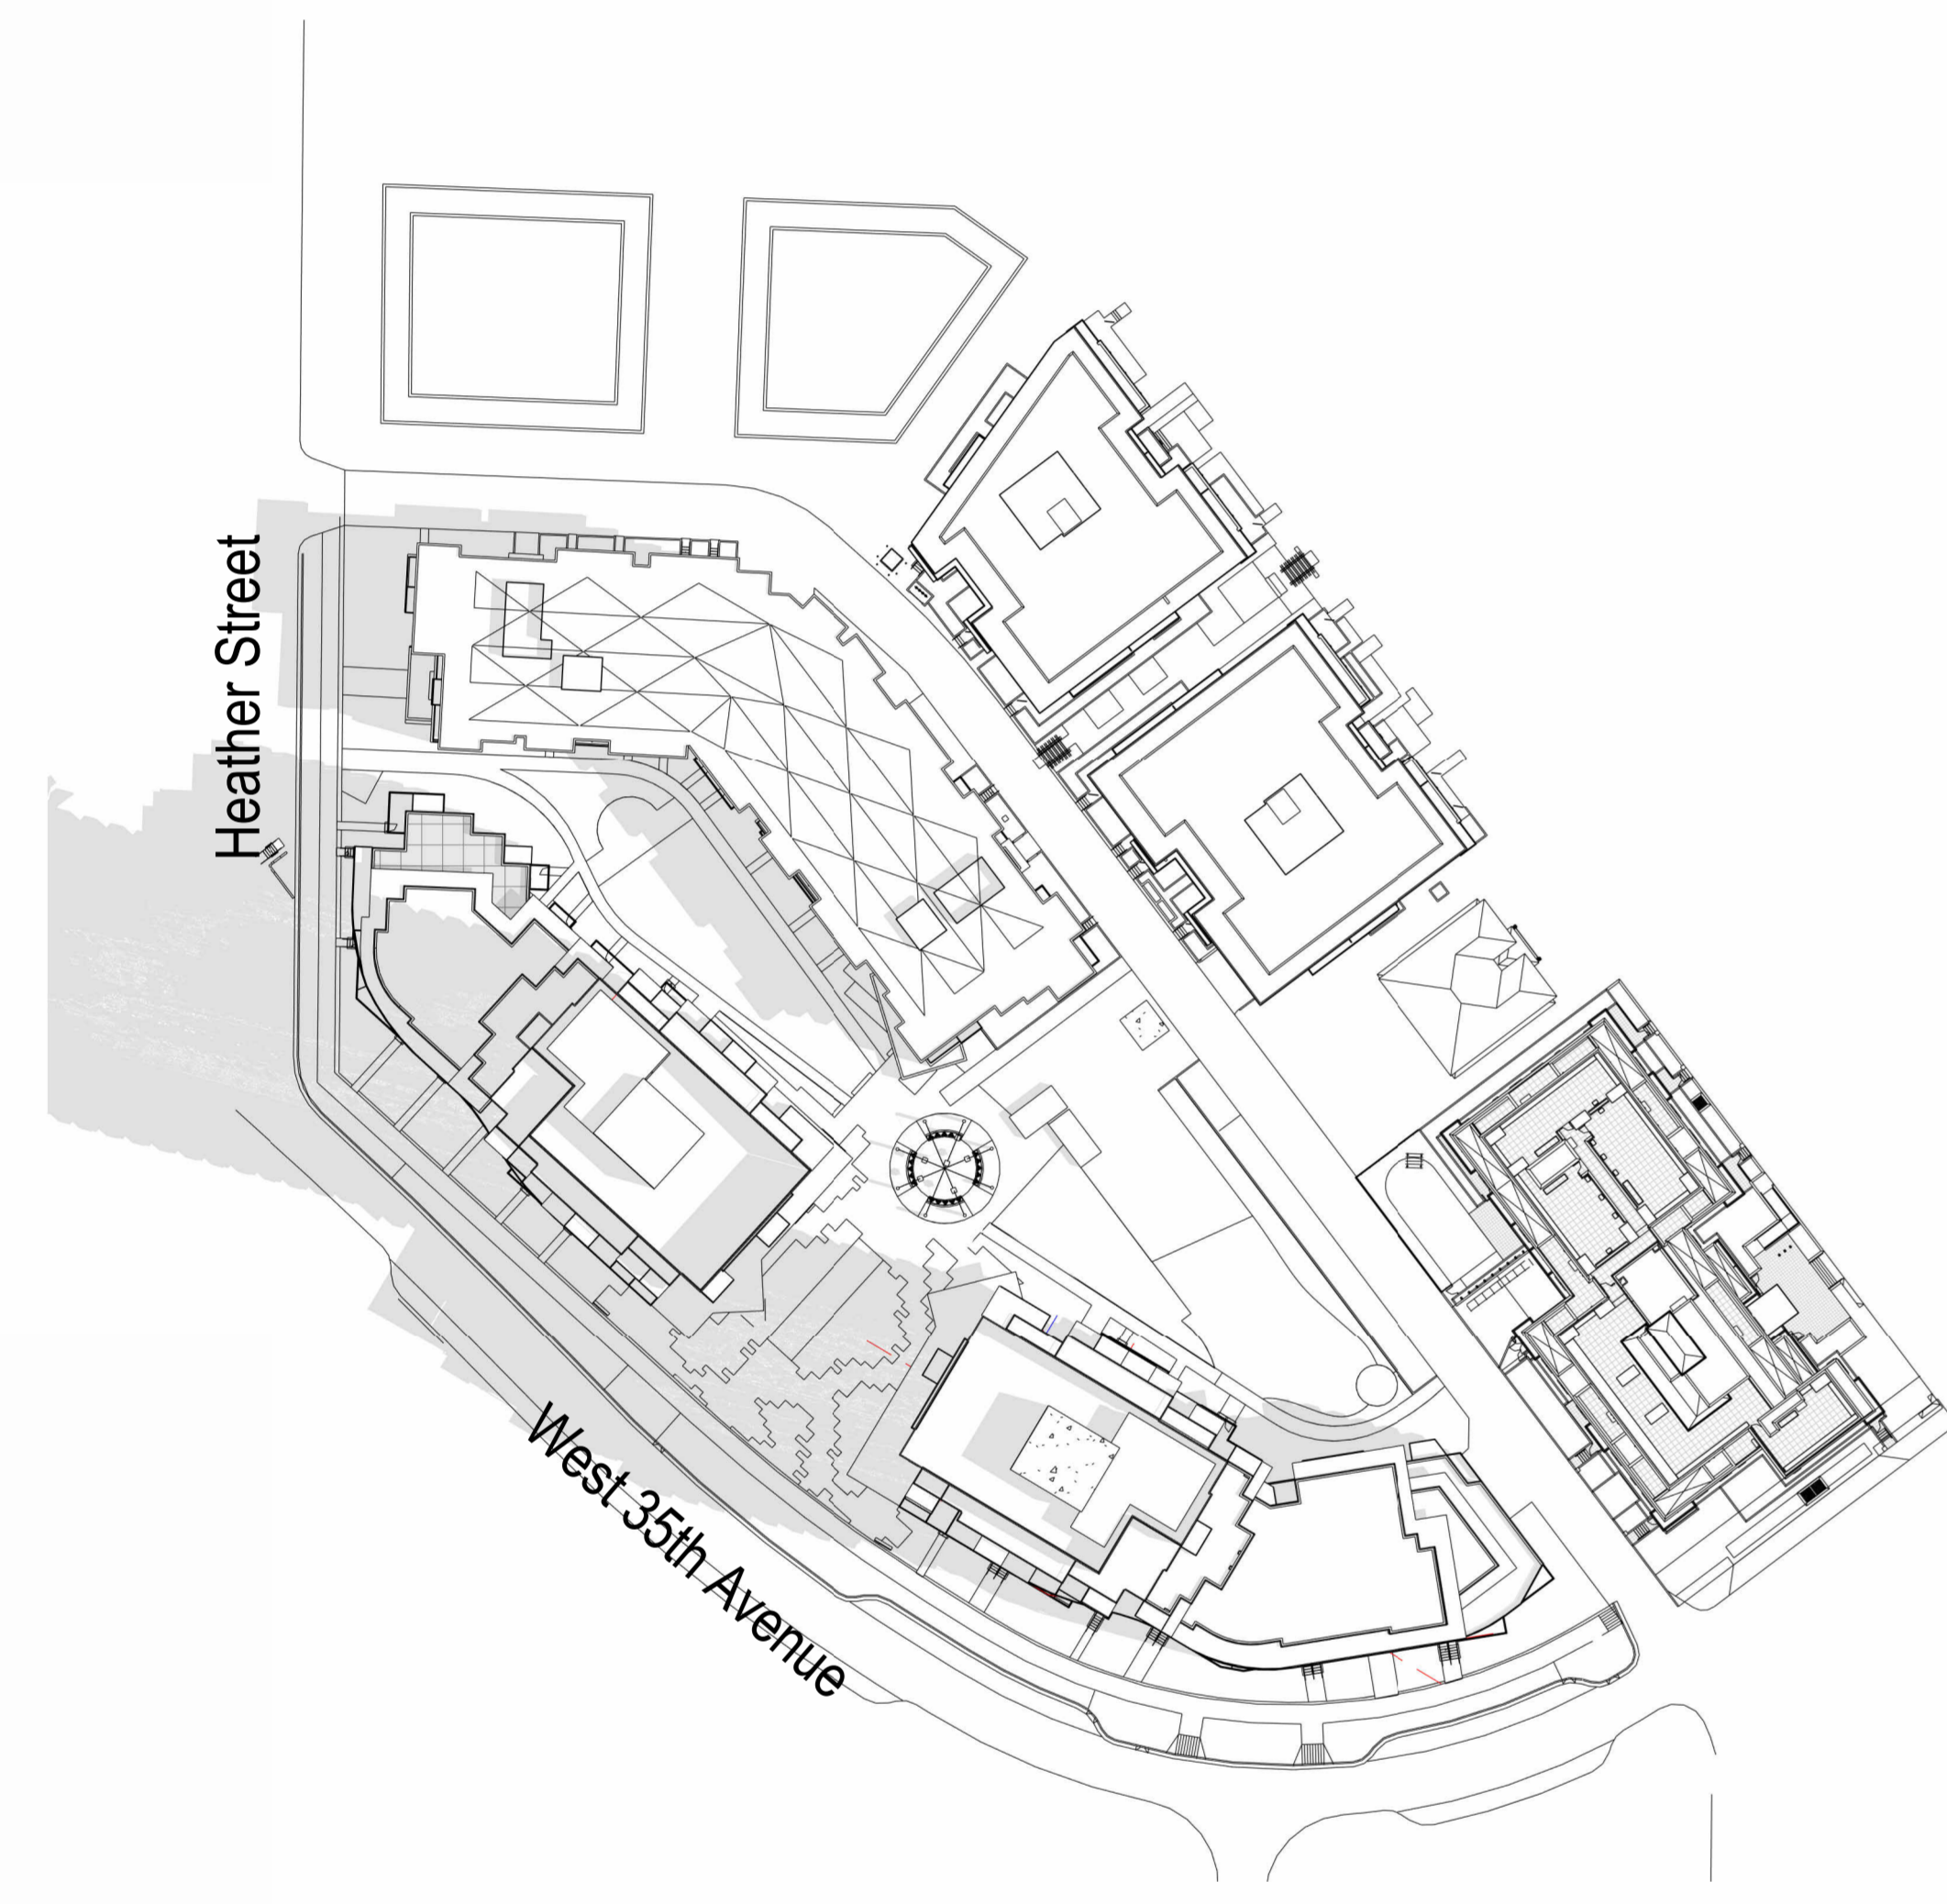


1 SUMMER SOLSTICE 10AM  
SCALE: 1/8" = 1'-0"

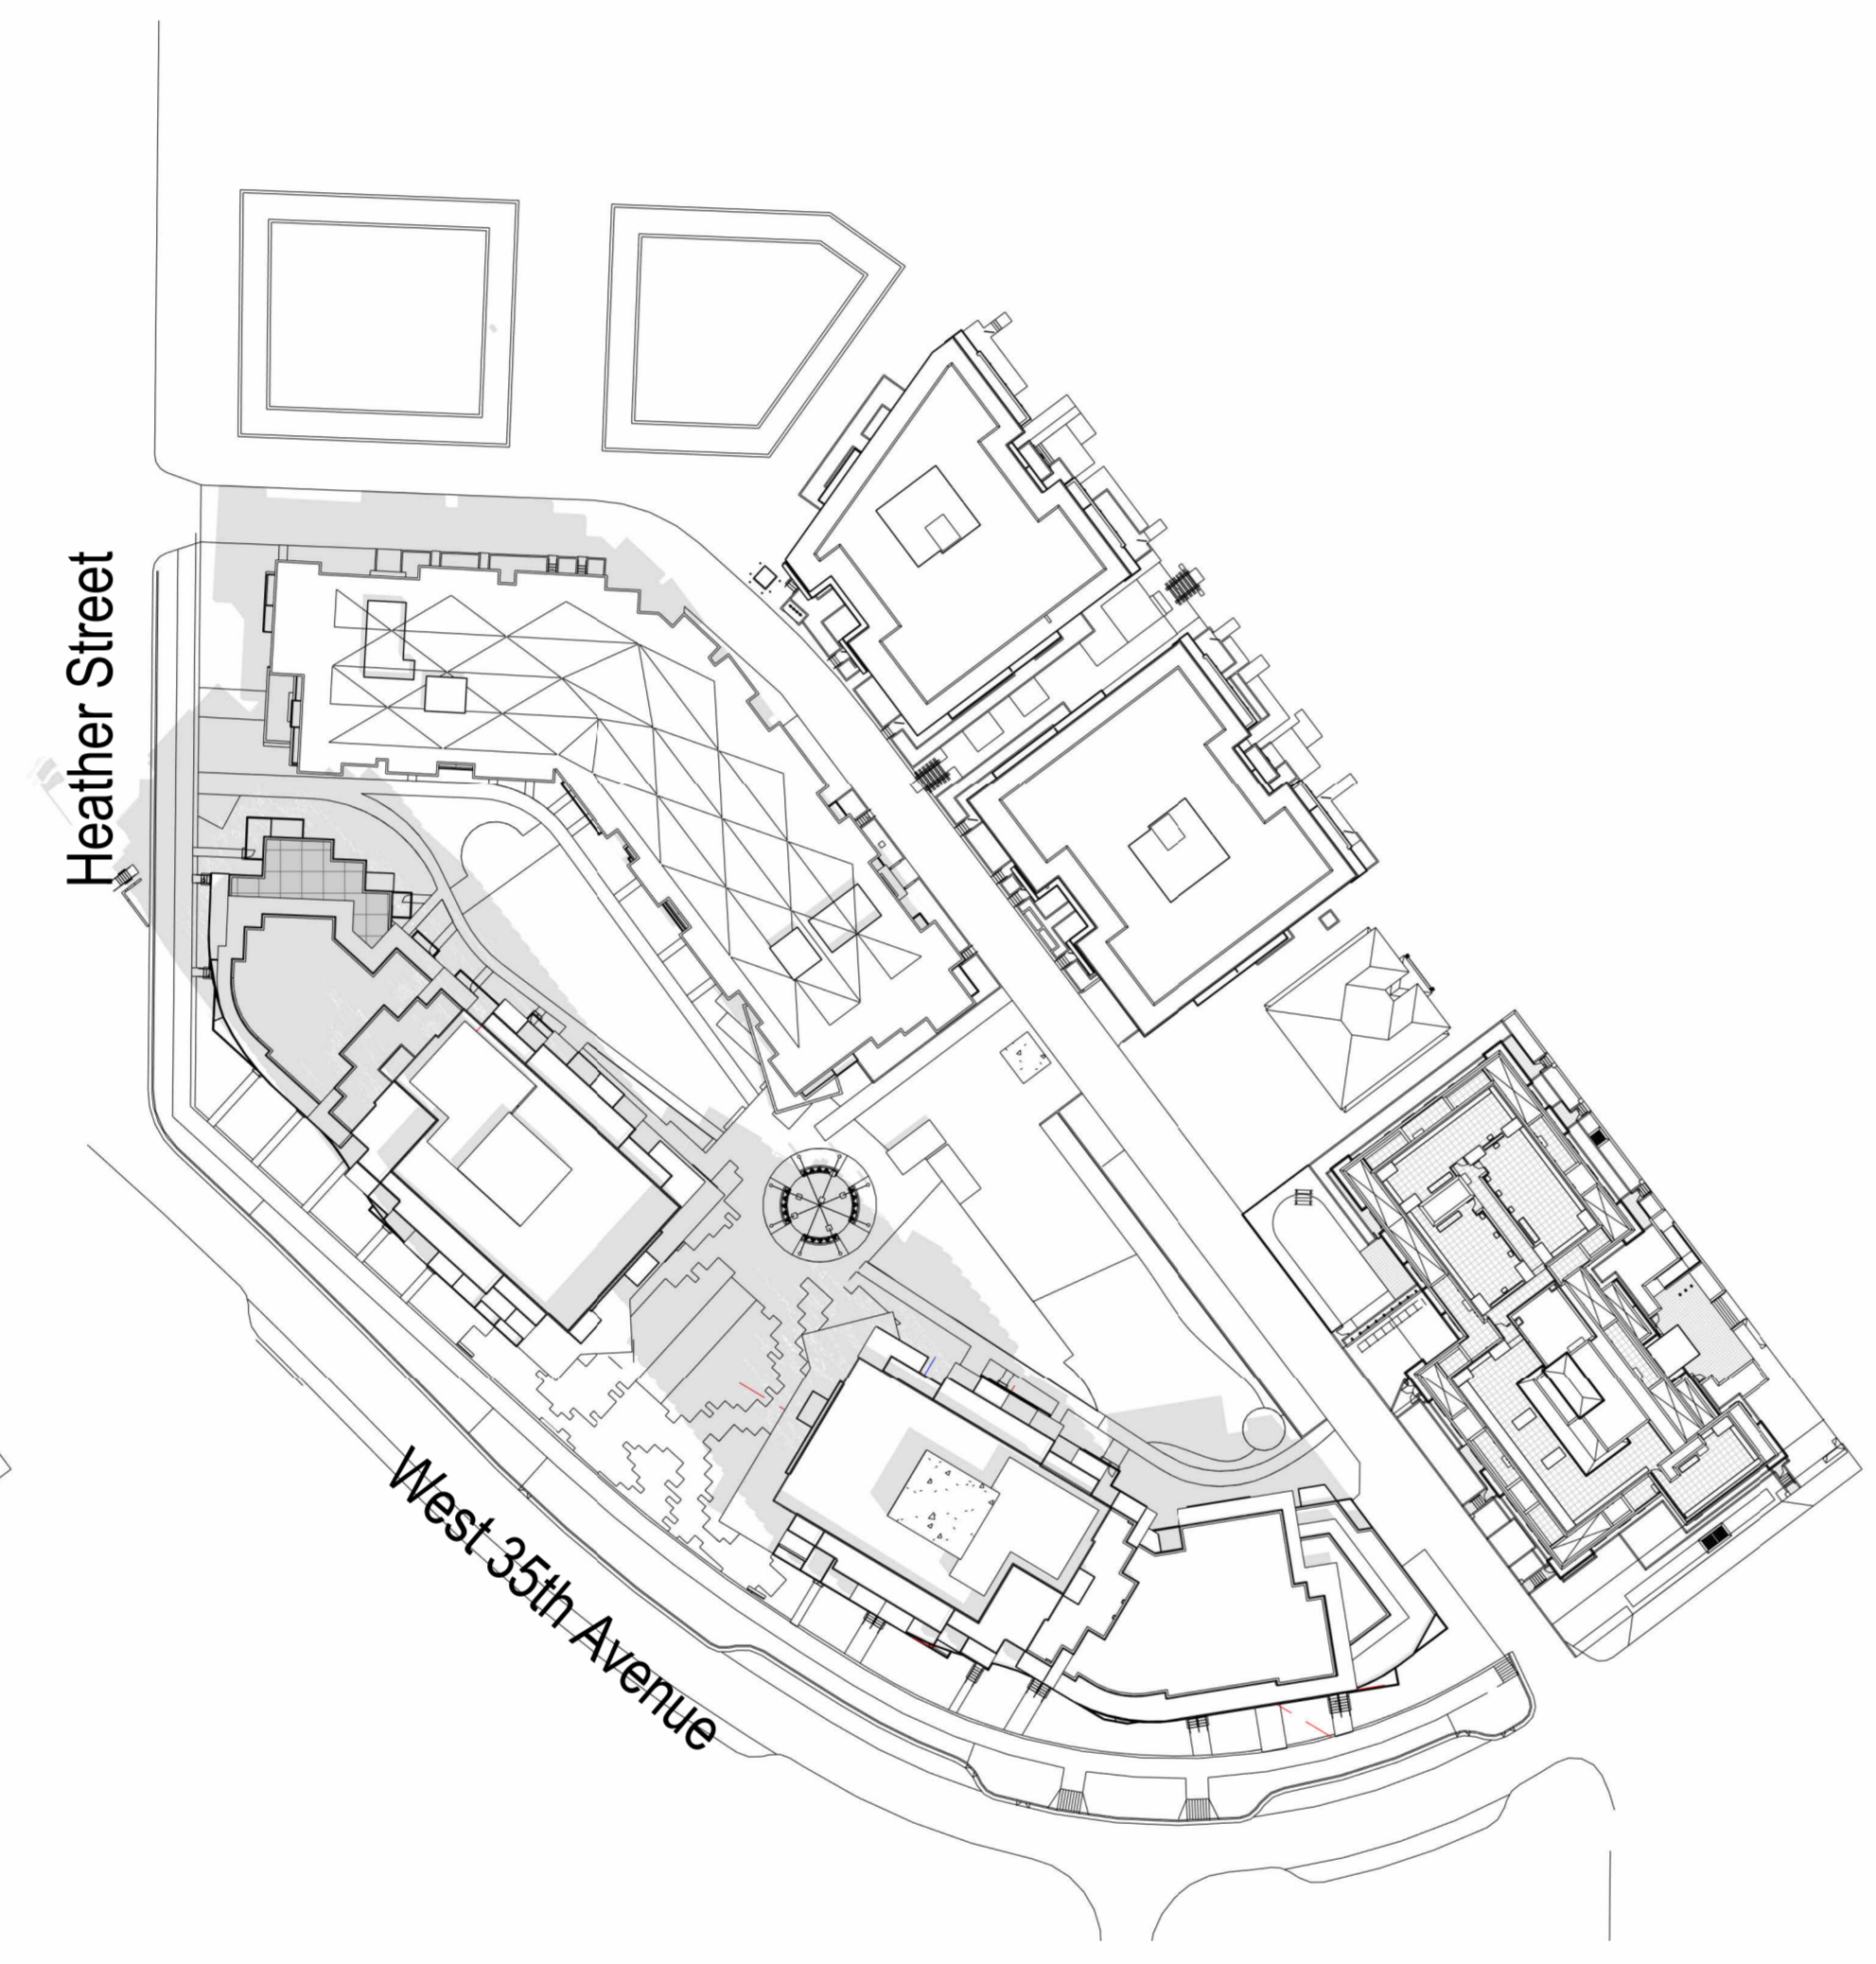


3 SUMMER SOLSTICE 12PM  
SCALE: 1/8" = 1'-0"

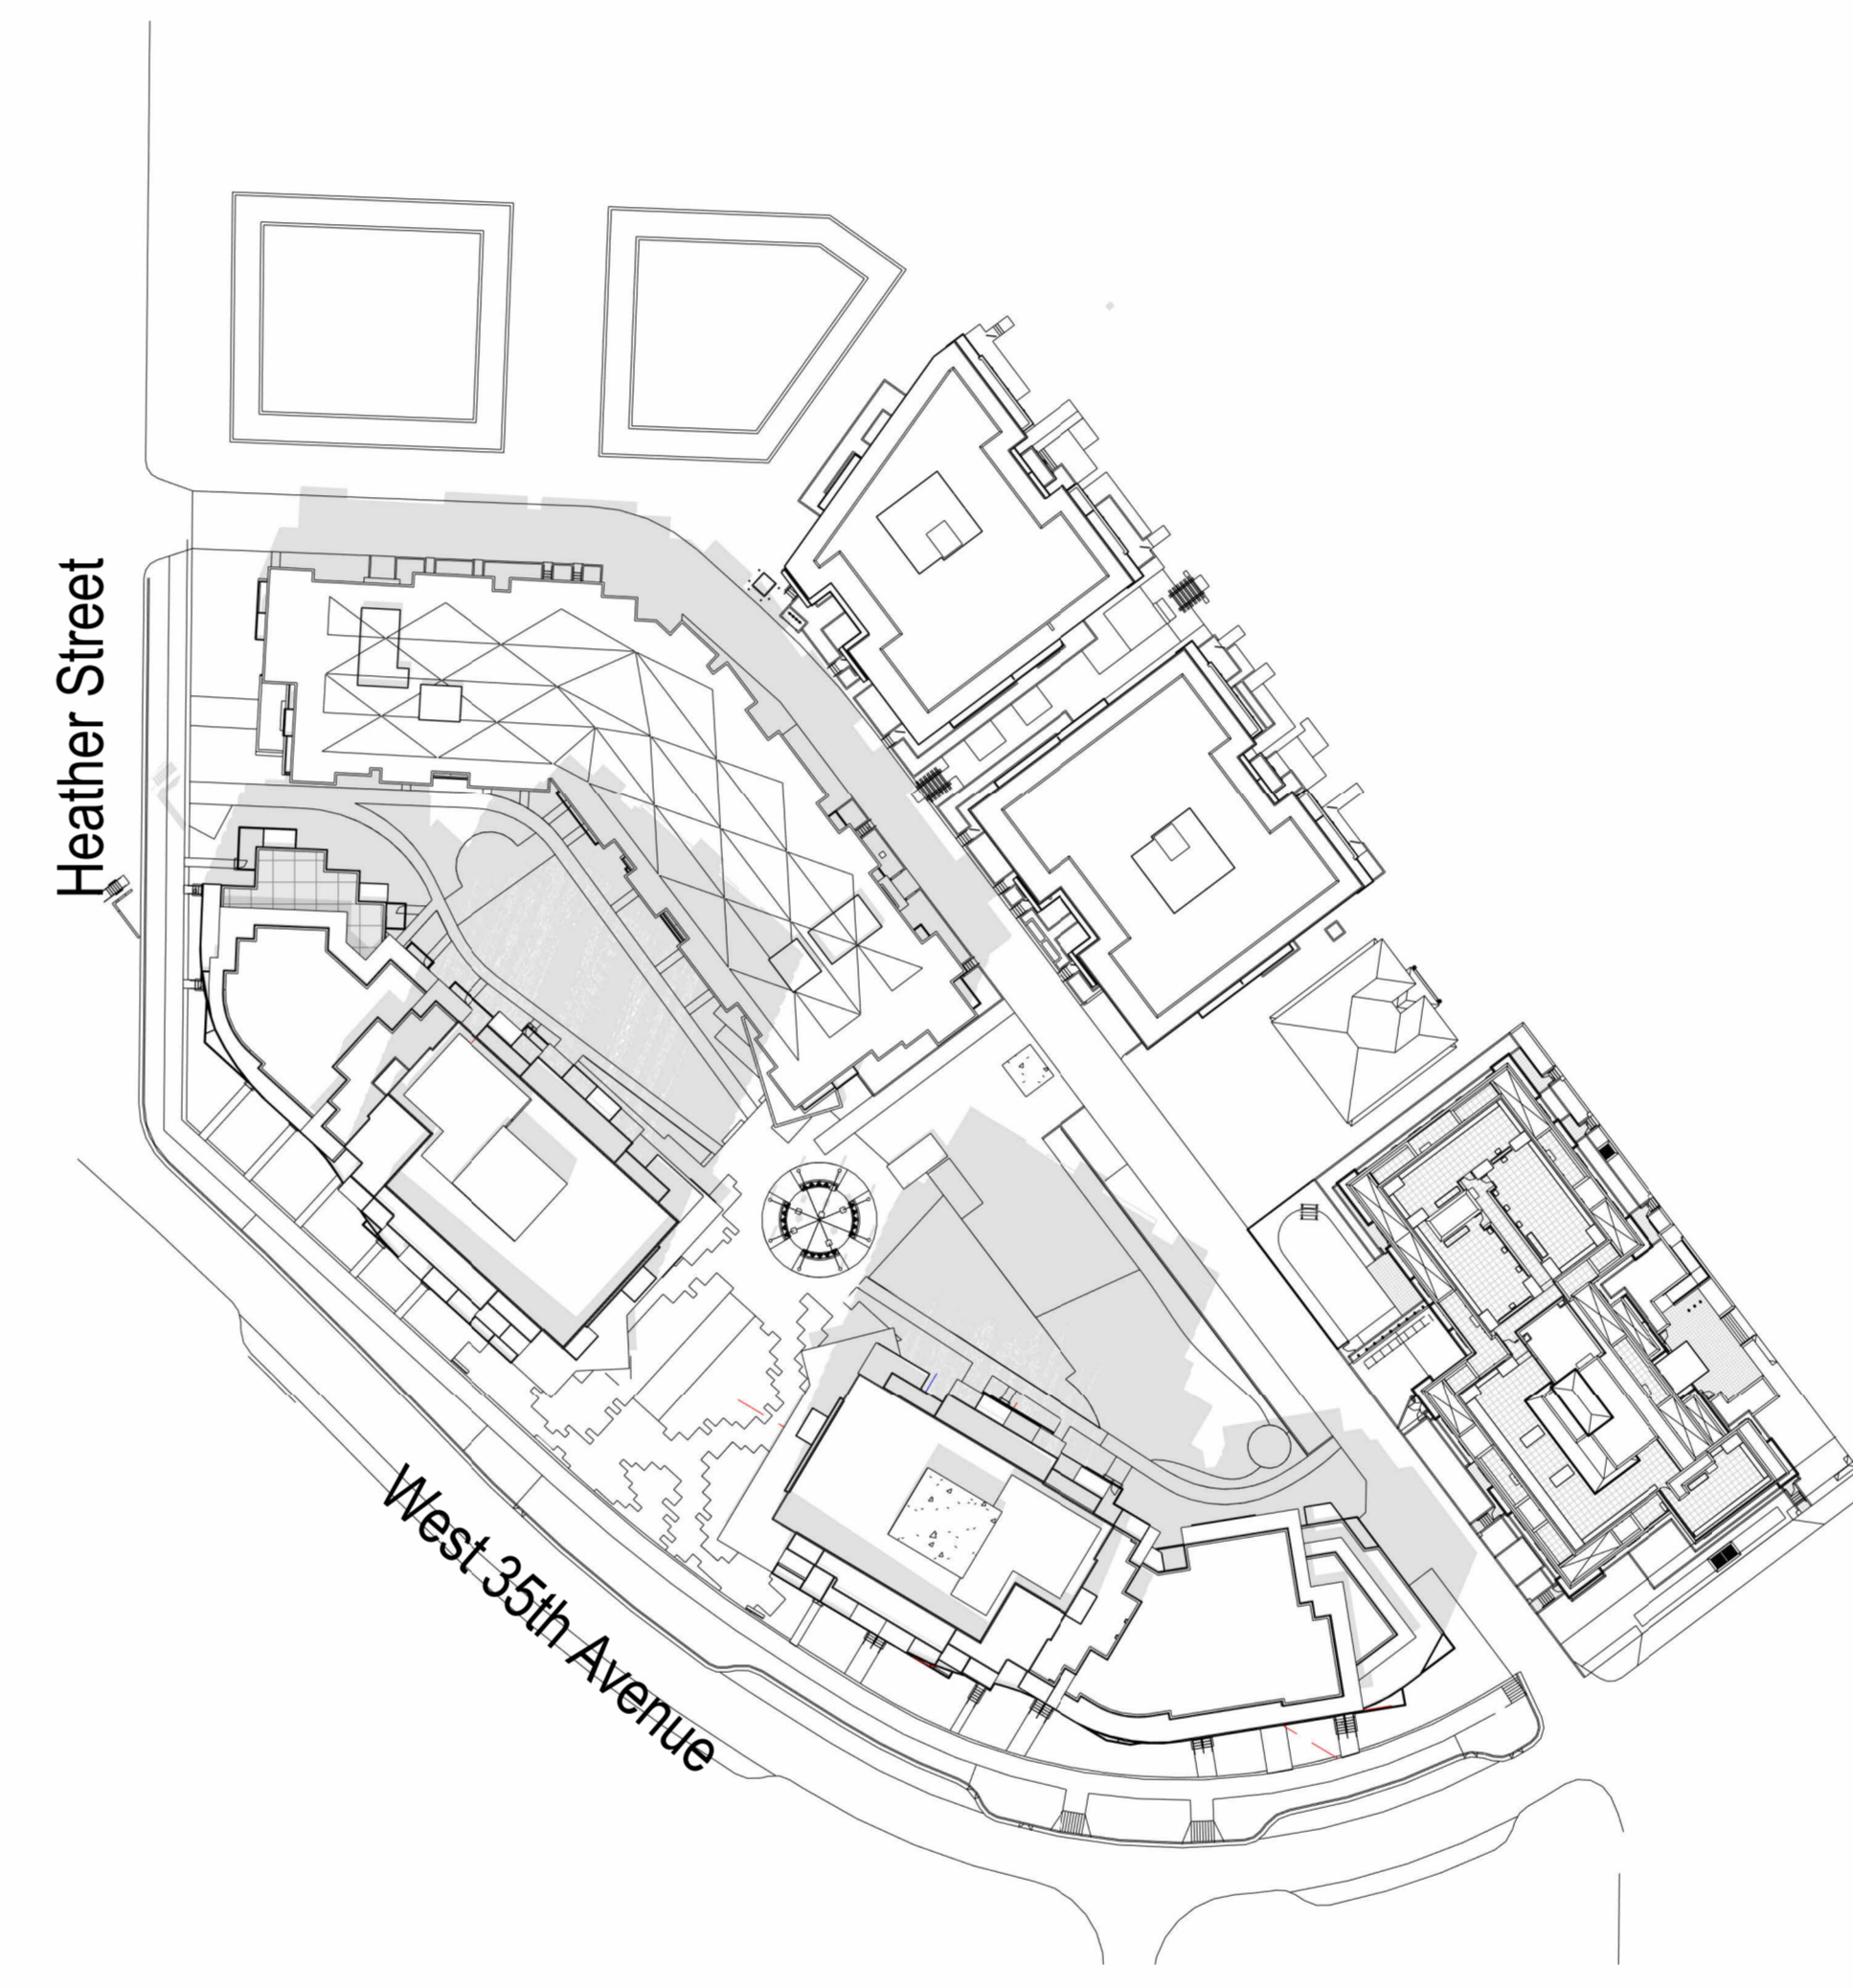


2 SUMMER SOLSTICE 2PM  
SCALE: 1/8" = 1'-0"

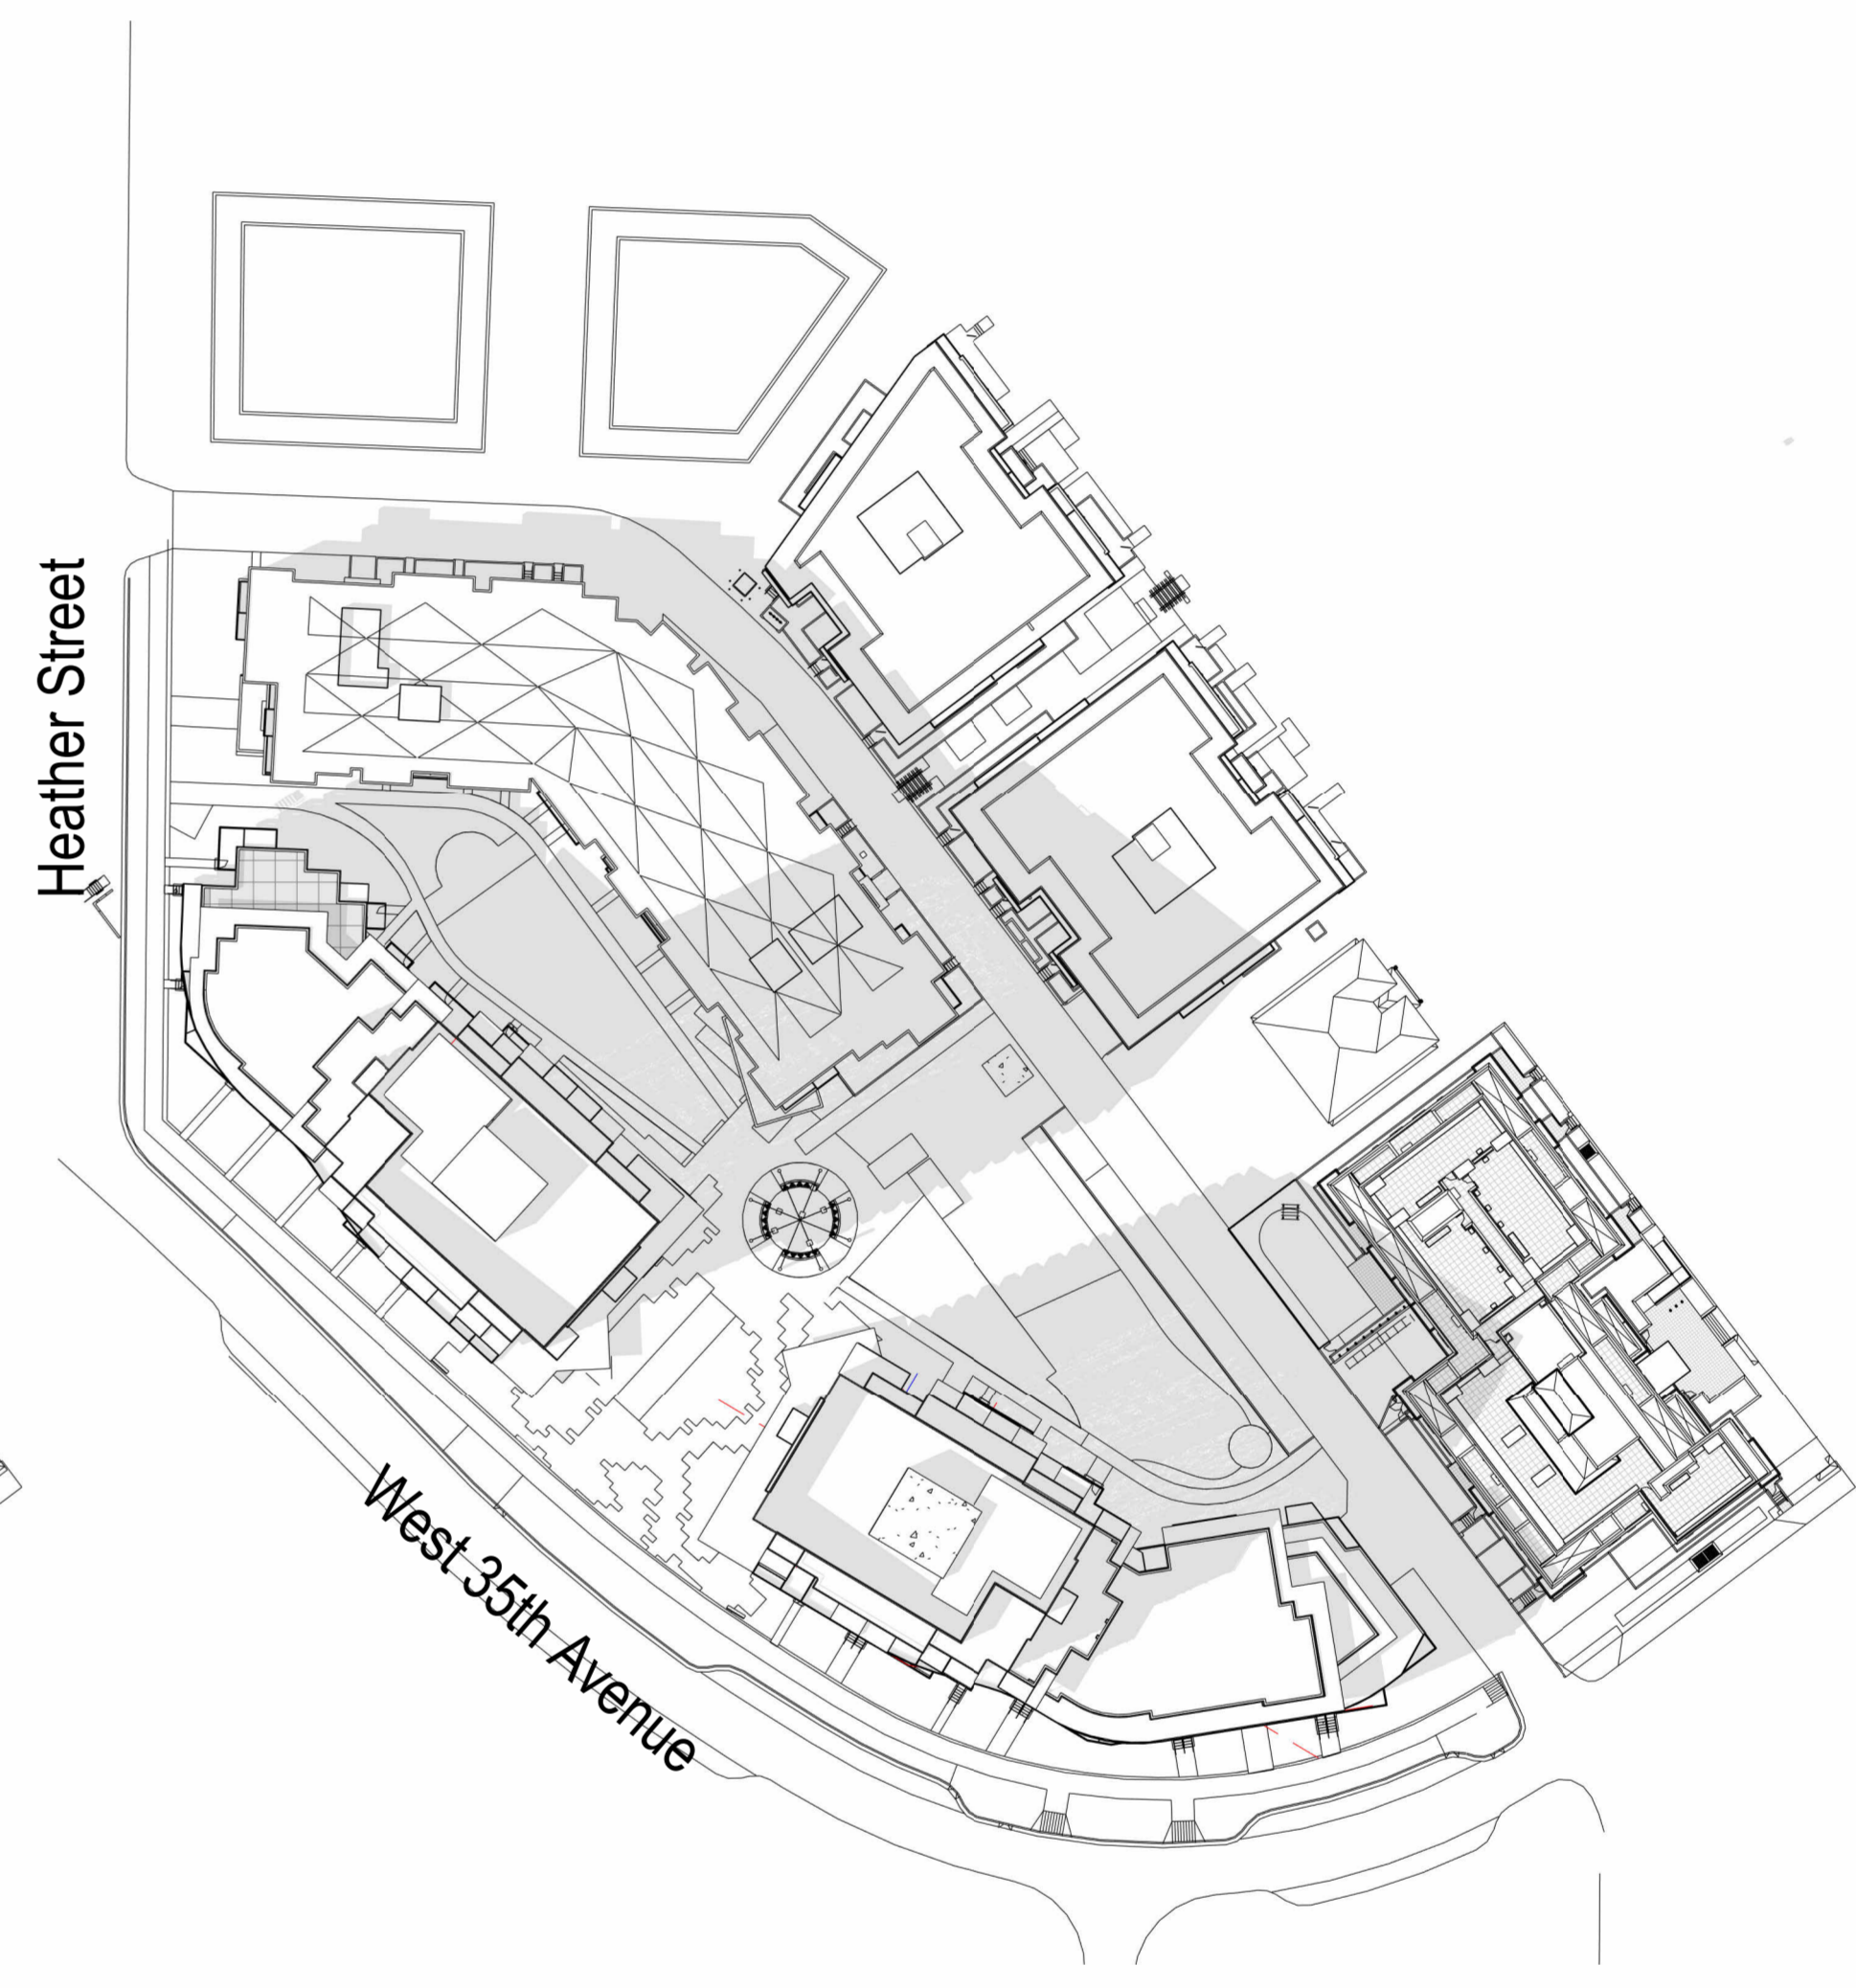


8 SUMMER SOLSTICE 4PM  
SCALE: 1/8" = 1'-0"

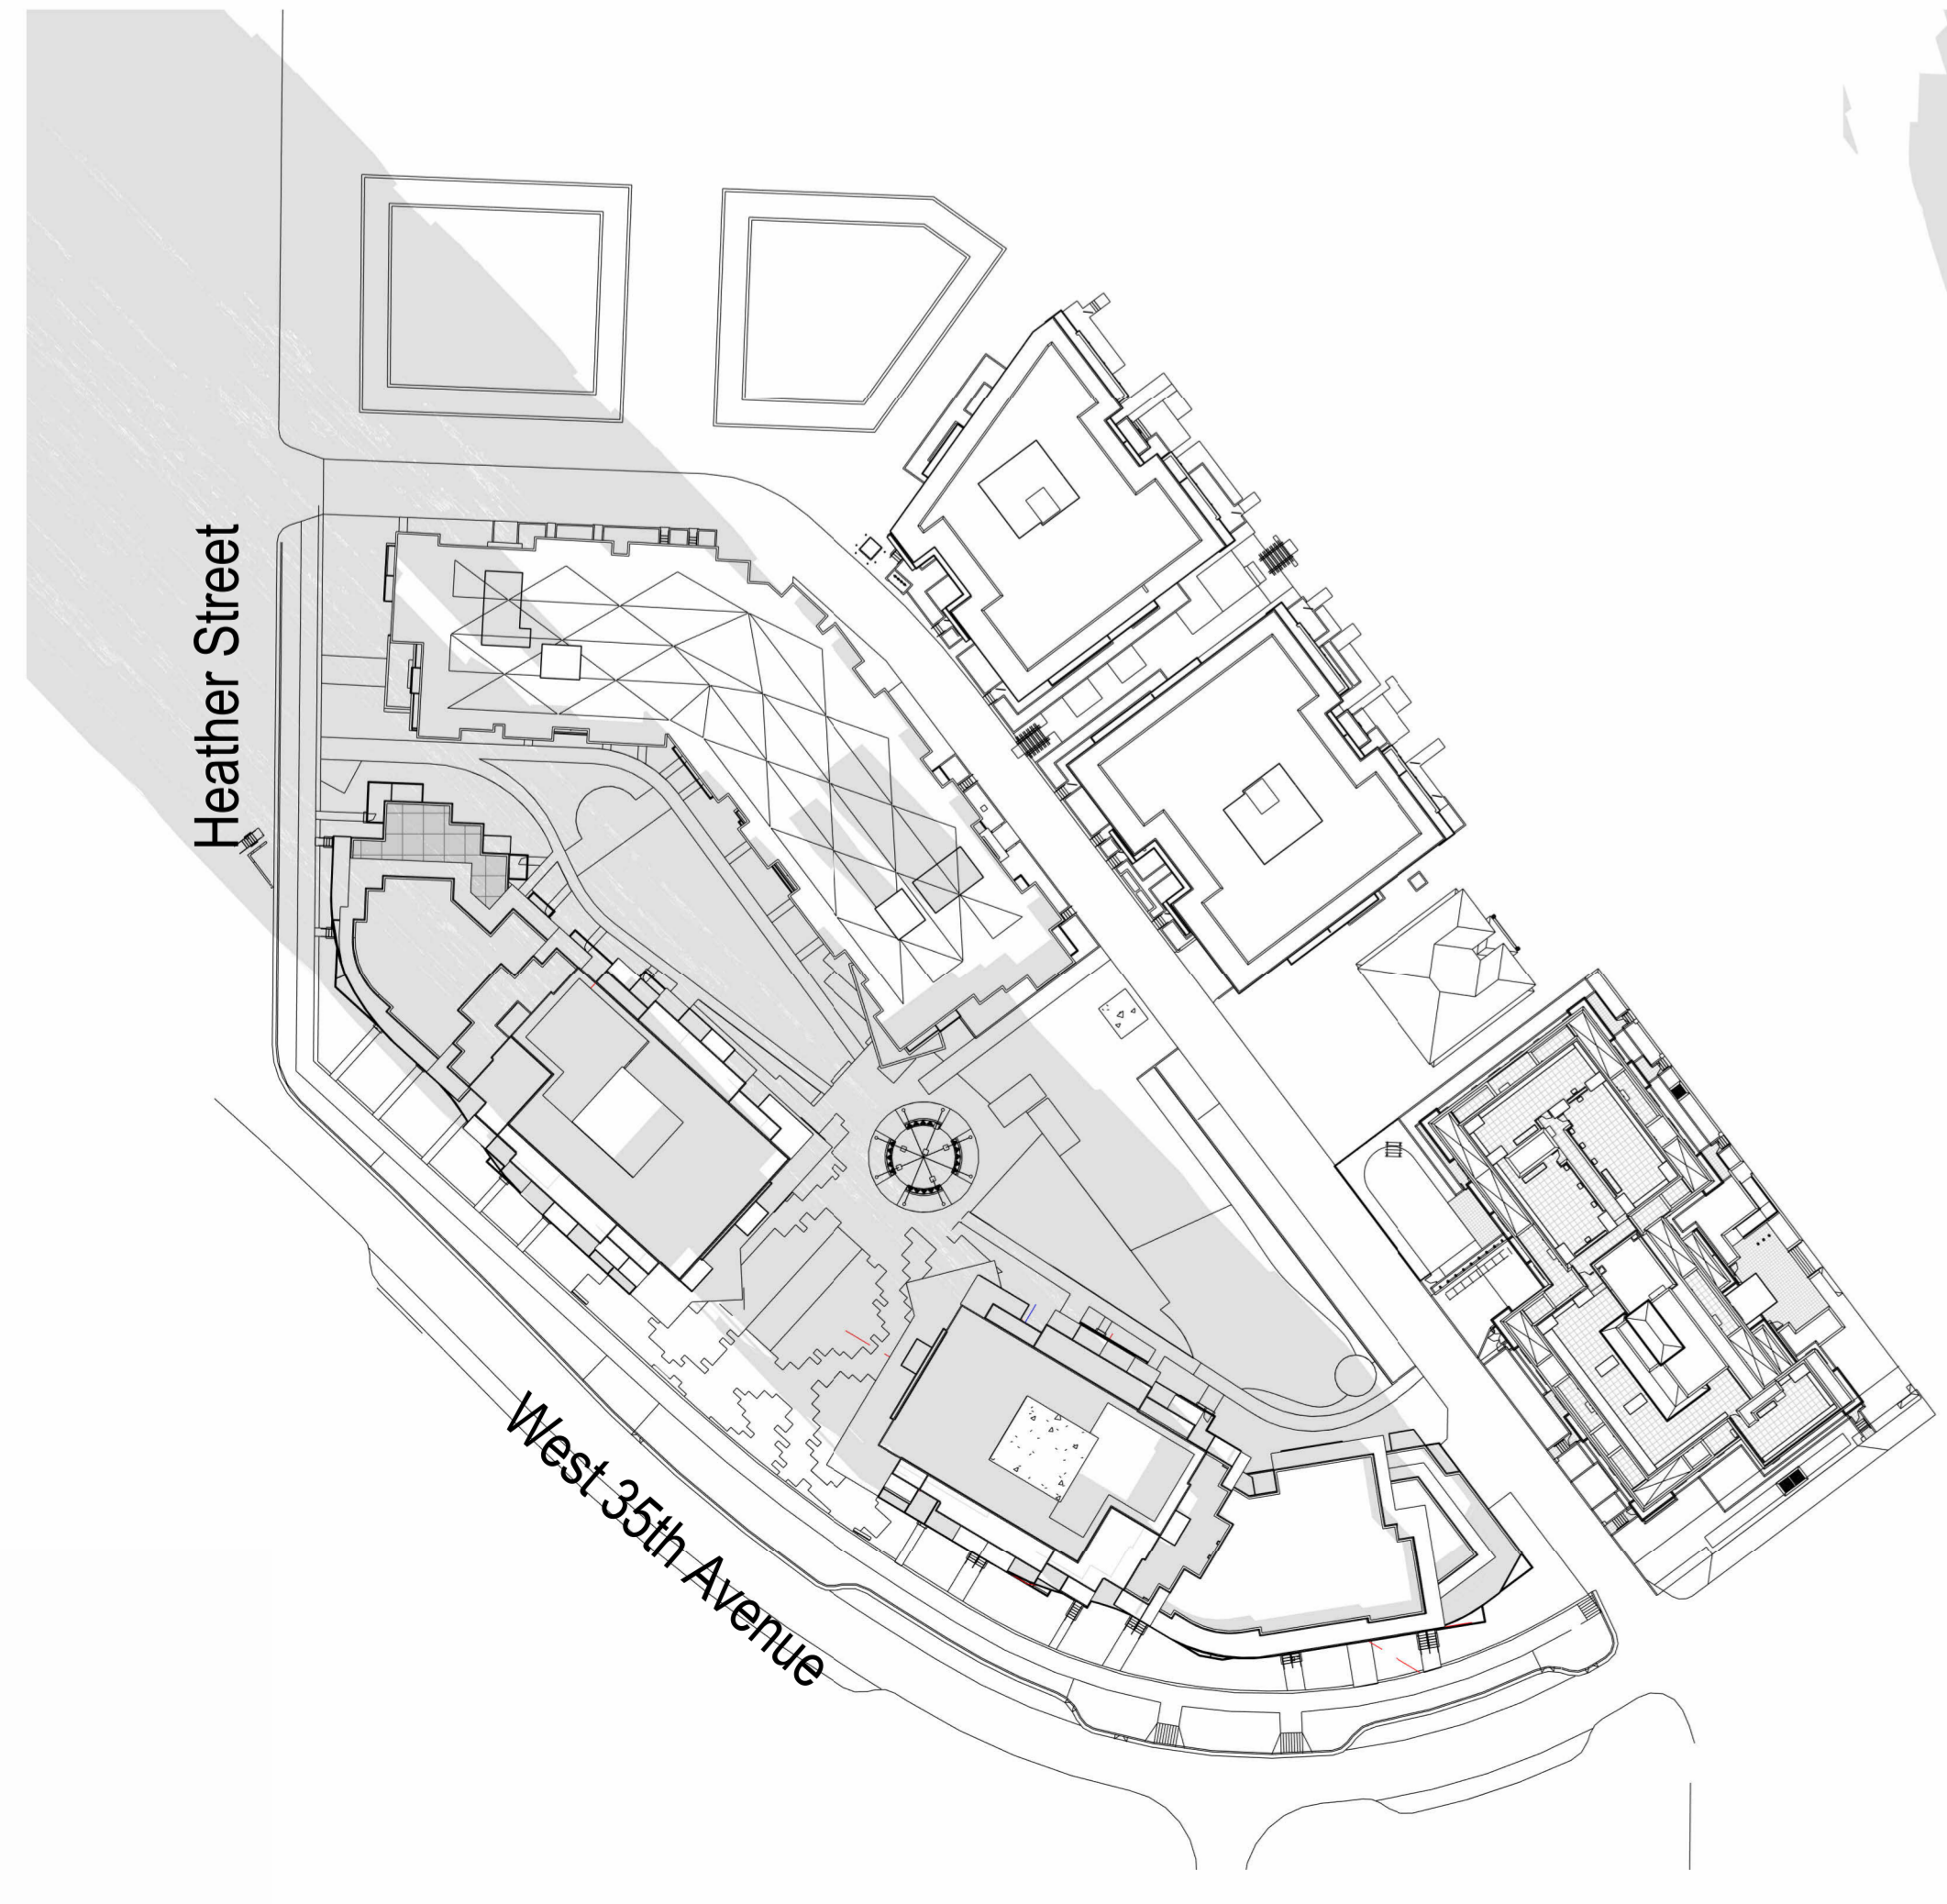


9 WINTER SOLSTICE 10AM  
SCALE: 1/8" = 1'-0"

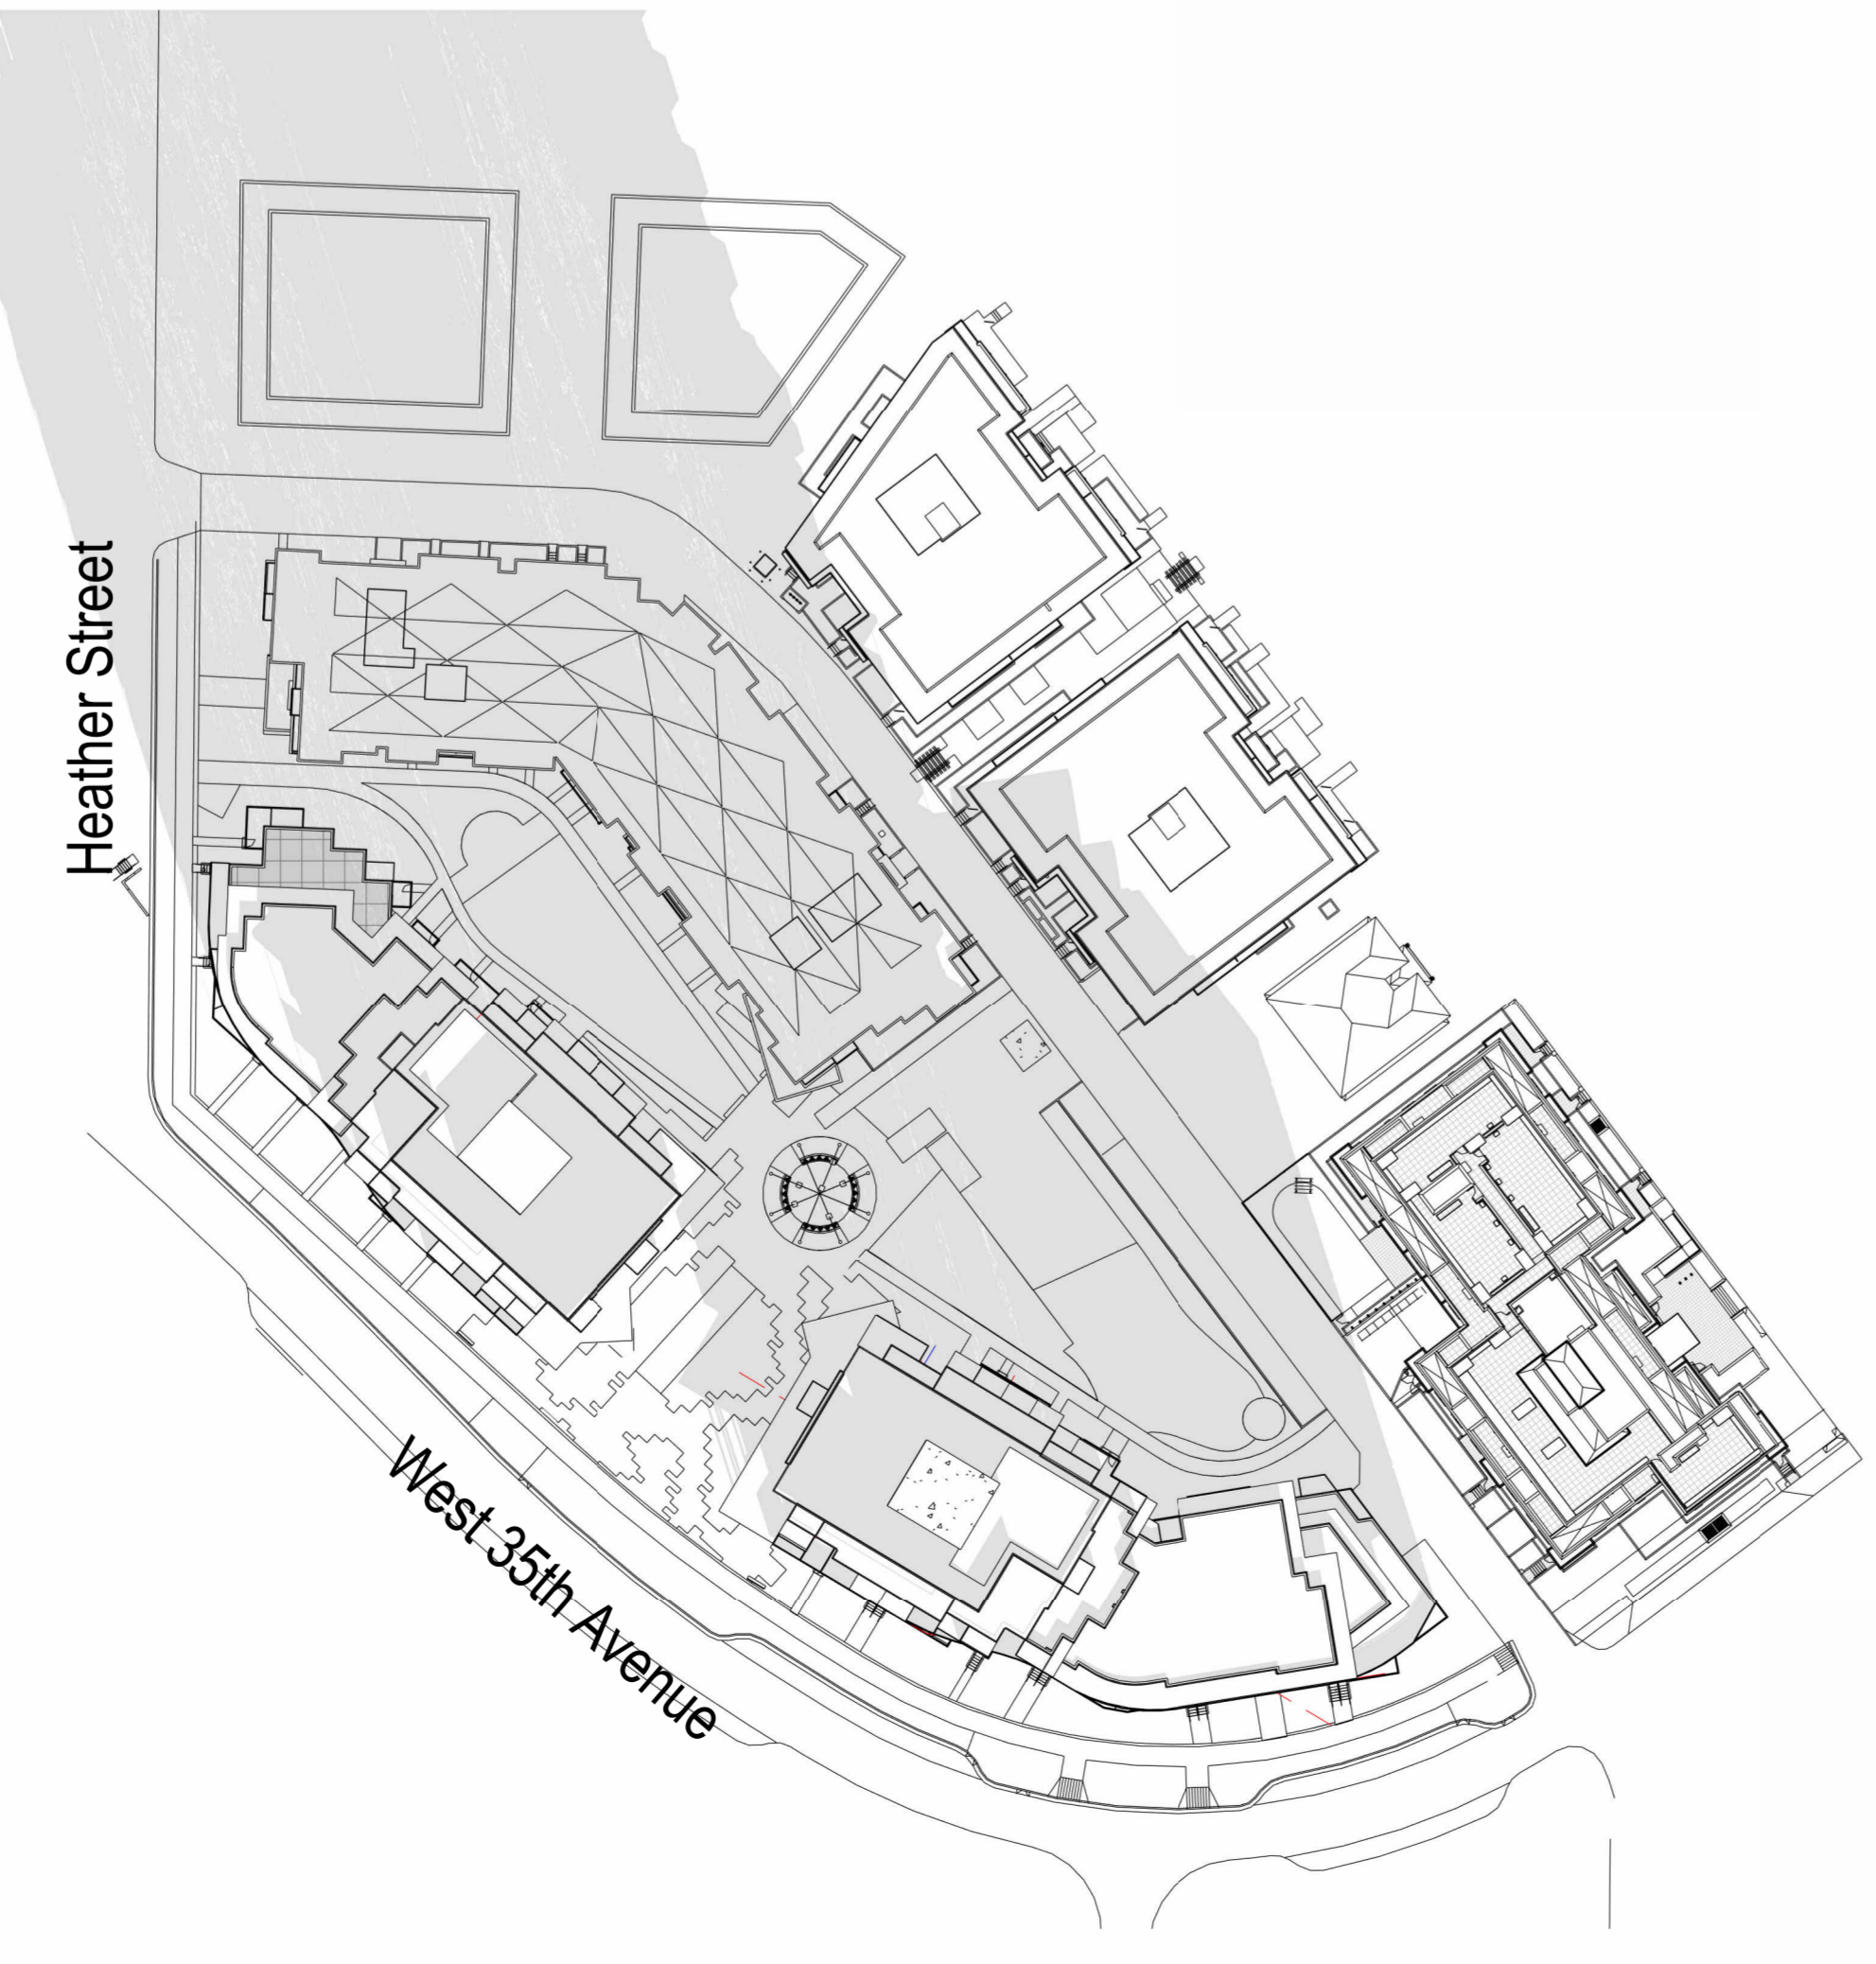

10 WINTER SOLSTICE 12PM  
SCALE: 1/8" = 1'-0"

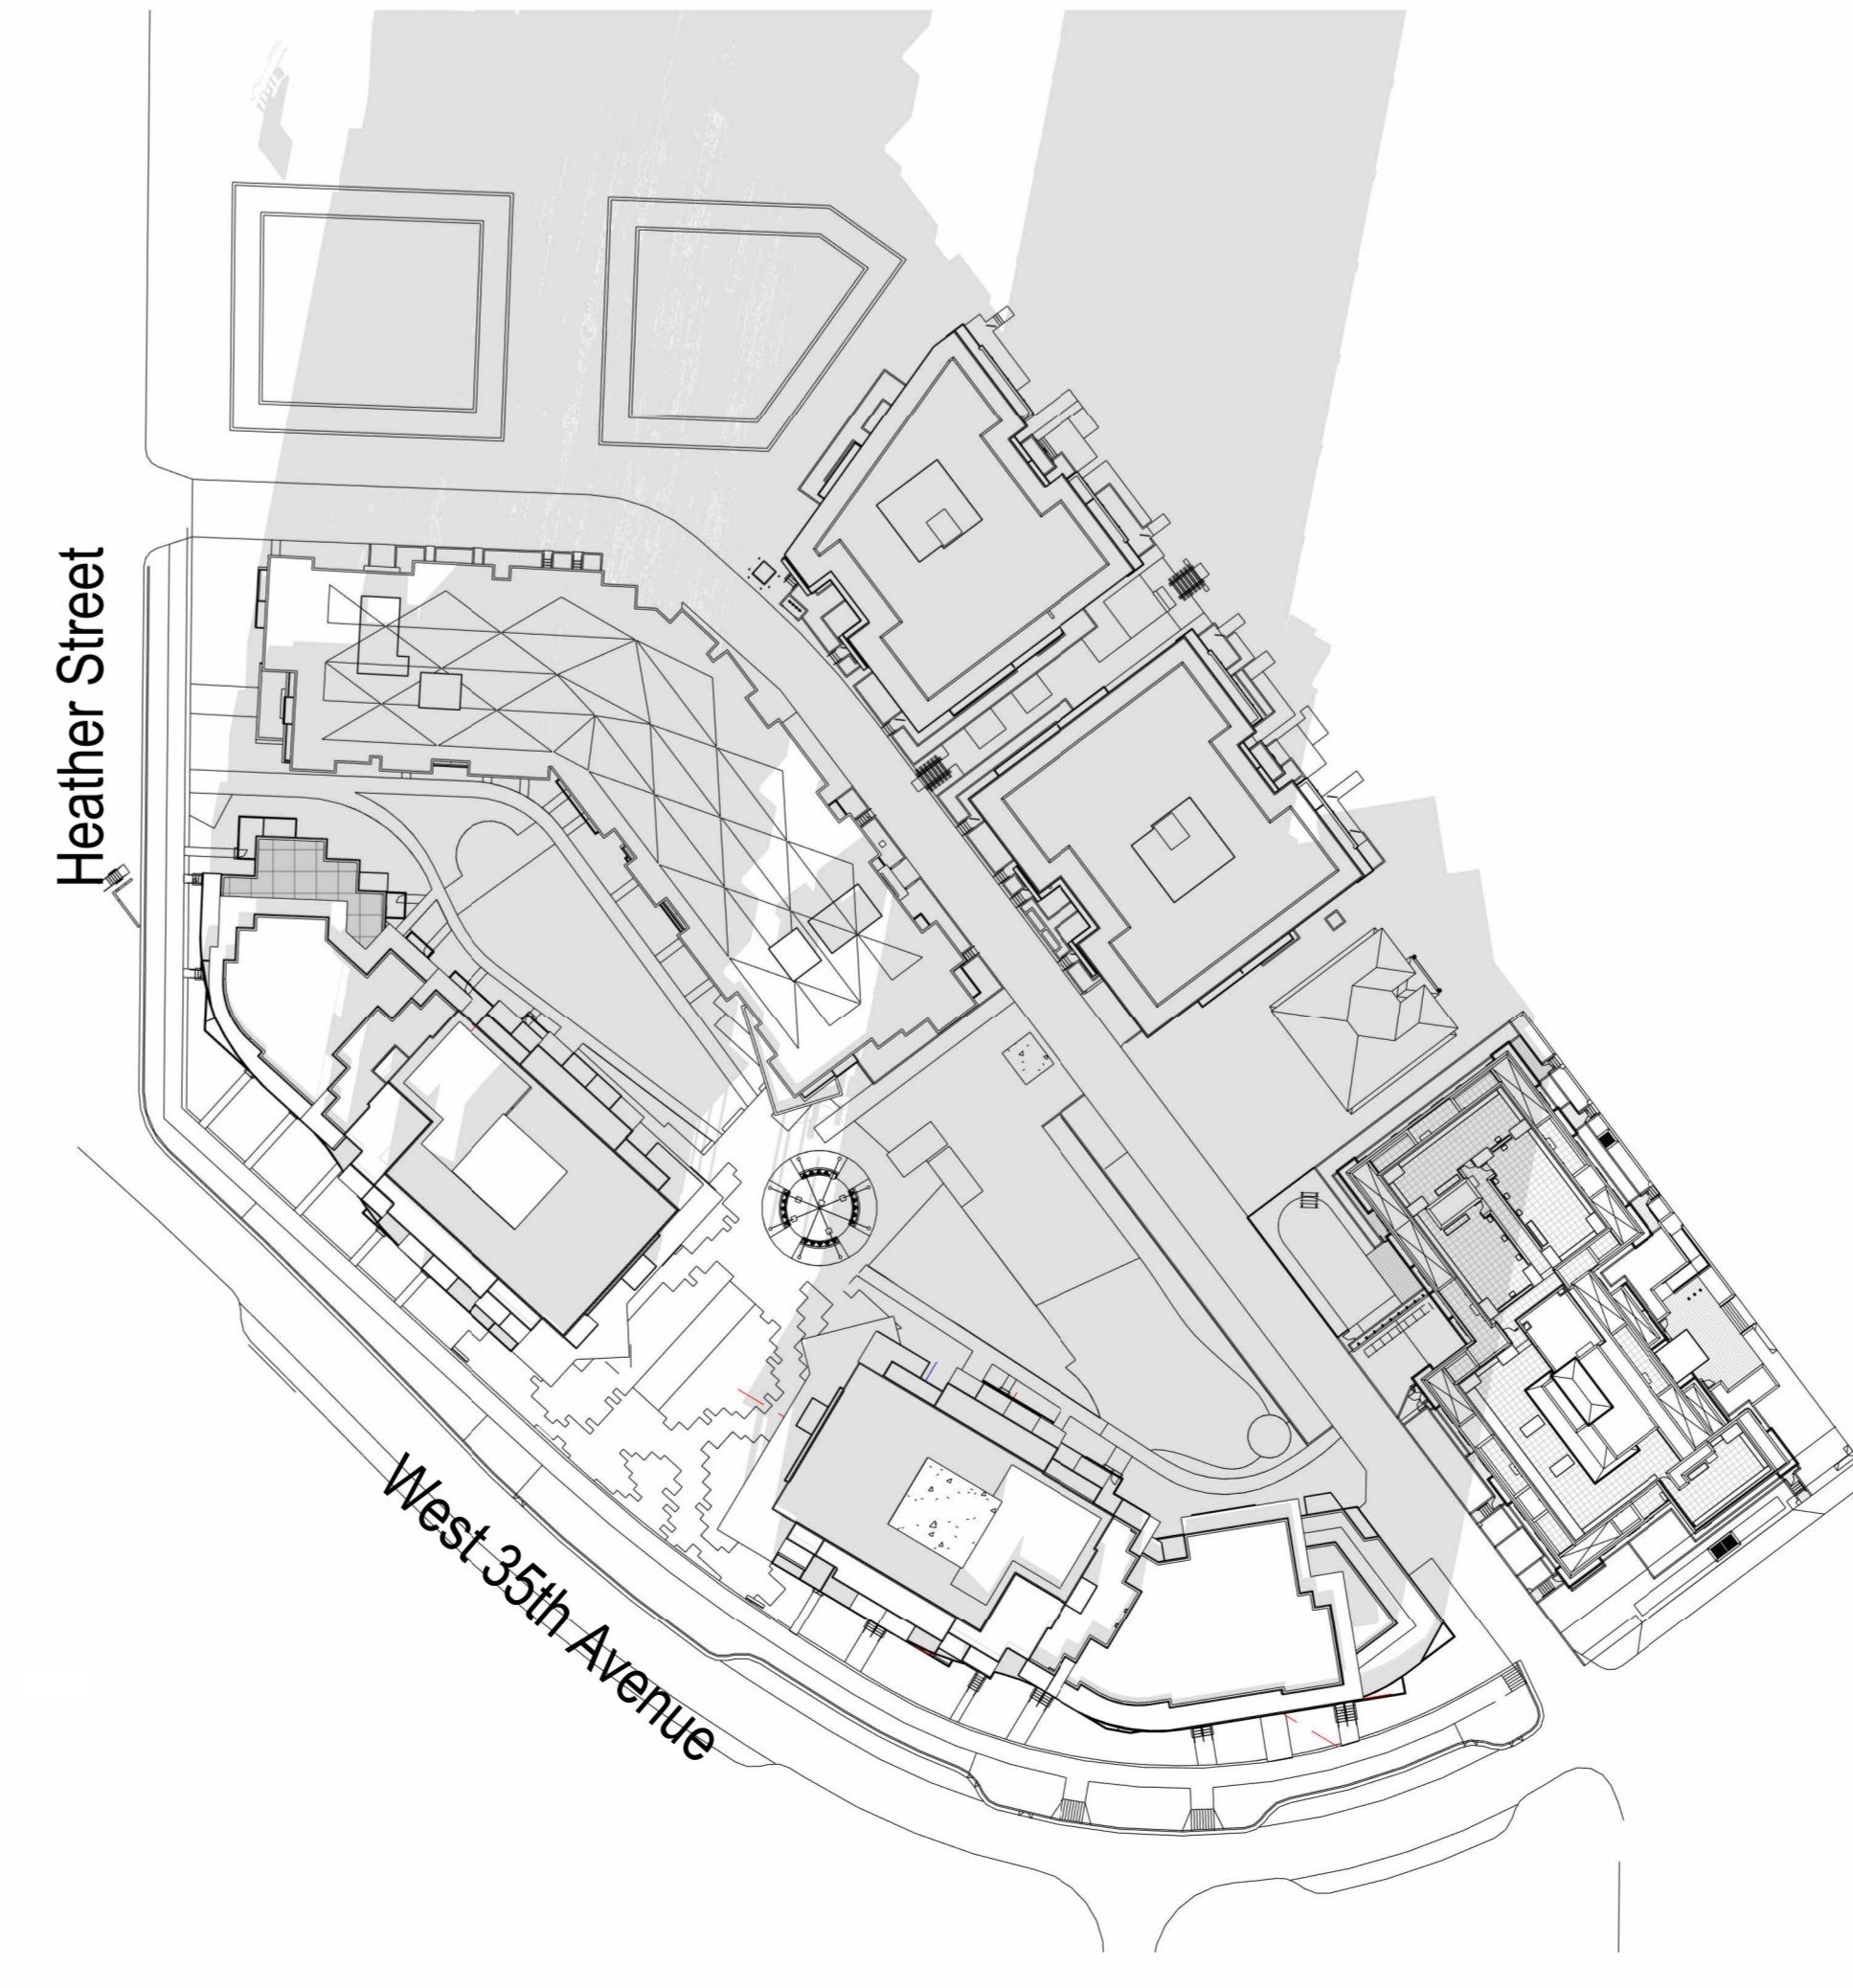

11 WINTER SOLSTICE 2PM  
SCALE: 1/8" = 1'-0"

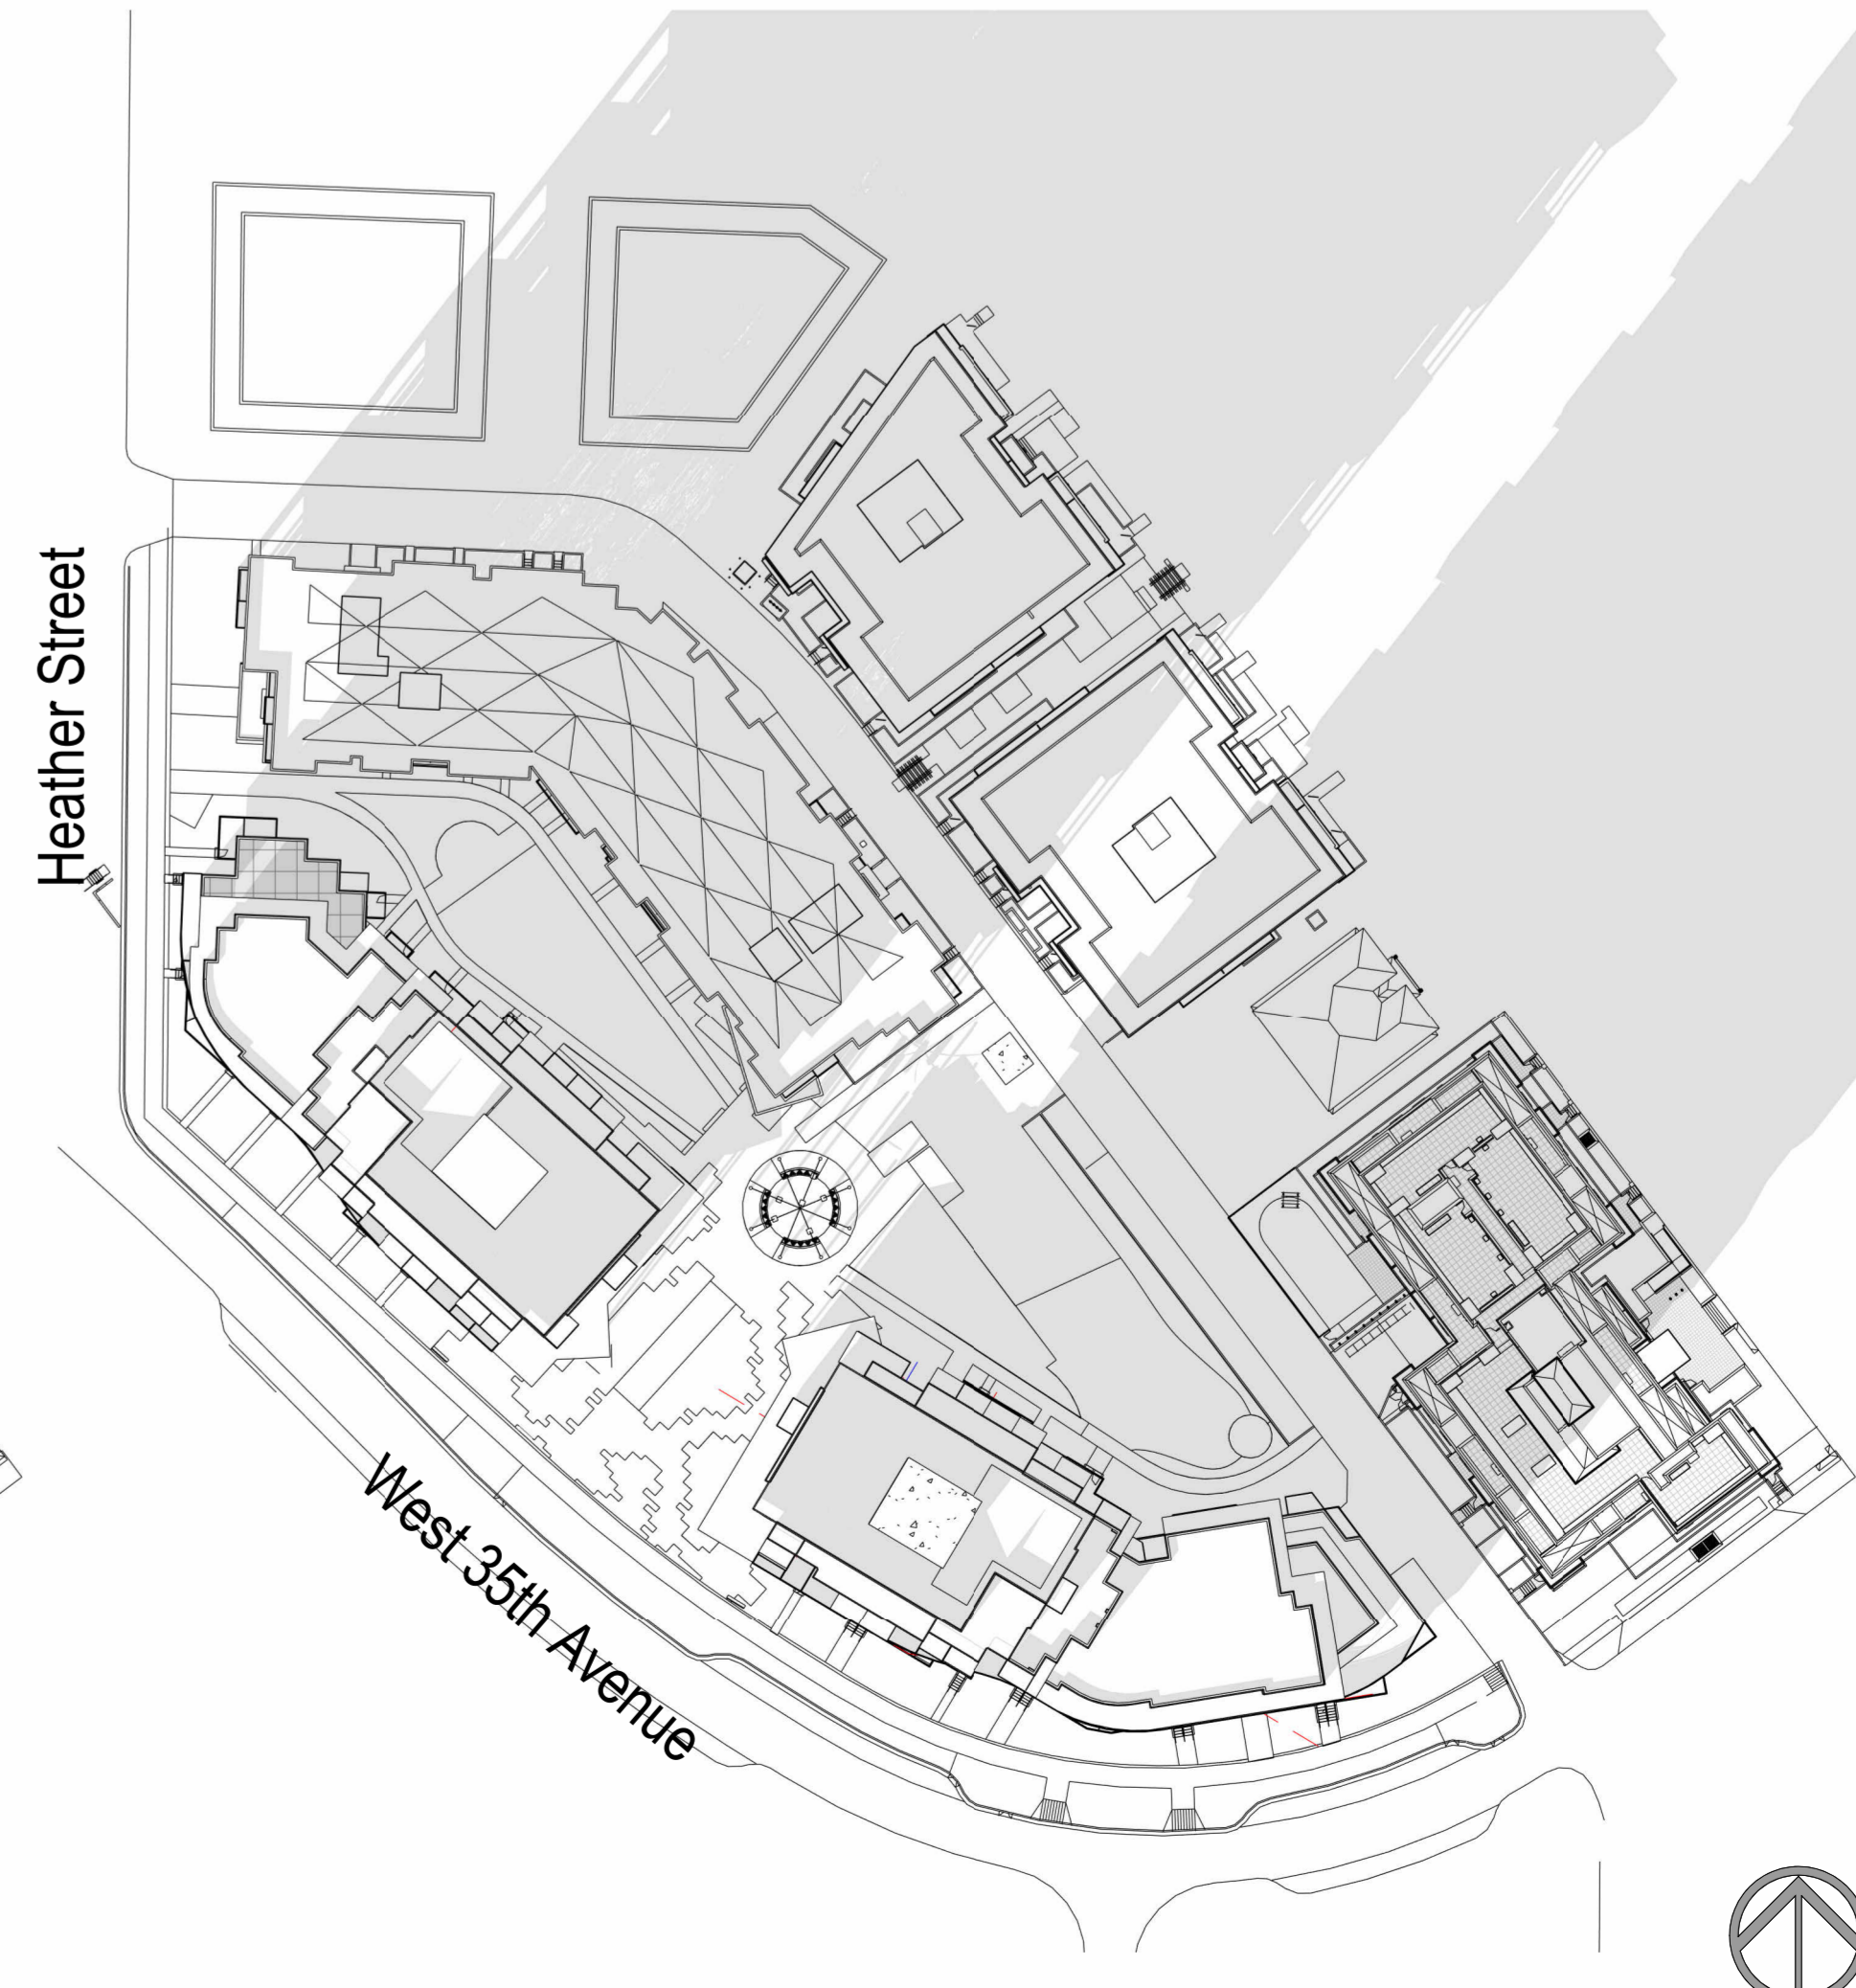

12 WINTER SOLSTICE 4PM  
SCALE: 1/8" = 1'-0"

1 DP APPLICATION 2024-08-28  
ISSUE: ISSUED FOR: DATE:

This drawing is an instrument of service to the property of RH Architects Inc. and may not be reproduced without the firm's permission. All information shown on this drawing is for use in this specific project only and shall not be used otherwise without written permission from the office. Contractors shall verify and be responsible for all dimensions on the job, and this office shall be informed of any discrepancies and variations shown on drawing.

CP SEAL:

ARCHITECTURAL SEAL:

CLIENT:

**AQUILINI**  
DEVELOPMENT  
Aquilini Group  
Aquilini Centre West  
Suite 900 - 89 West Georgia Street,  
Vancouver, BC Canada V6B 0N8



MST DEVELOPMENT CORPORATION  
325 W 4th Ave.  
Vancouver, BC Canada V5Y 1H3

PROJECT:  
**HEATHER LANDS**  
PARCEL F, BUILDINGS F1, F2 and F3  
657 WEST 37TH AVENUE, VANCOUVER

DRAWING TITLE:  
Shadow Study

BASE FILE: 2214 - HL-F-SITE  
SCALE: 1/8" = 1'-0"  
PLOT DATE: 2024-10-21  
DRAWN: TRV FT TV CB VY  
CHECKED: VY BR

PROJECT NO. **2214**

DWG. NO. **A0-7-0**

D.P. No:  
B.P. No:

