


This plan and design are, and at all times remain the exclusive property of Formwerks Architectural Inc. and cannot be used or reproduced without written consent by Formwerks Architectural Inc. Written dimensions shall have precedence over scaled dimensions. Contractors shall verify and be responsible for all dimensions and conditions on the job. Formwerks Architectural Inc. shall be informed of any variation from the dimensions and conditions on the drawing.

REVISIONS

CLIENT REVIEW	2024.03.04
ARBORIST REVIEW	2024.03.06
DP RE-SUBMISSION	2024.03.07
DP RE-SUBMISSION	2024.03.12

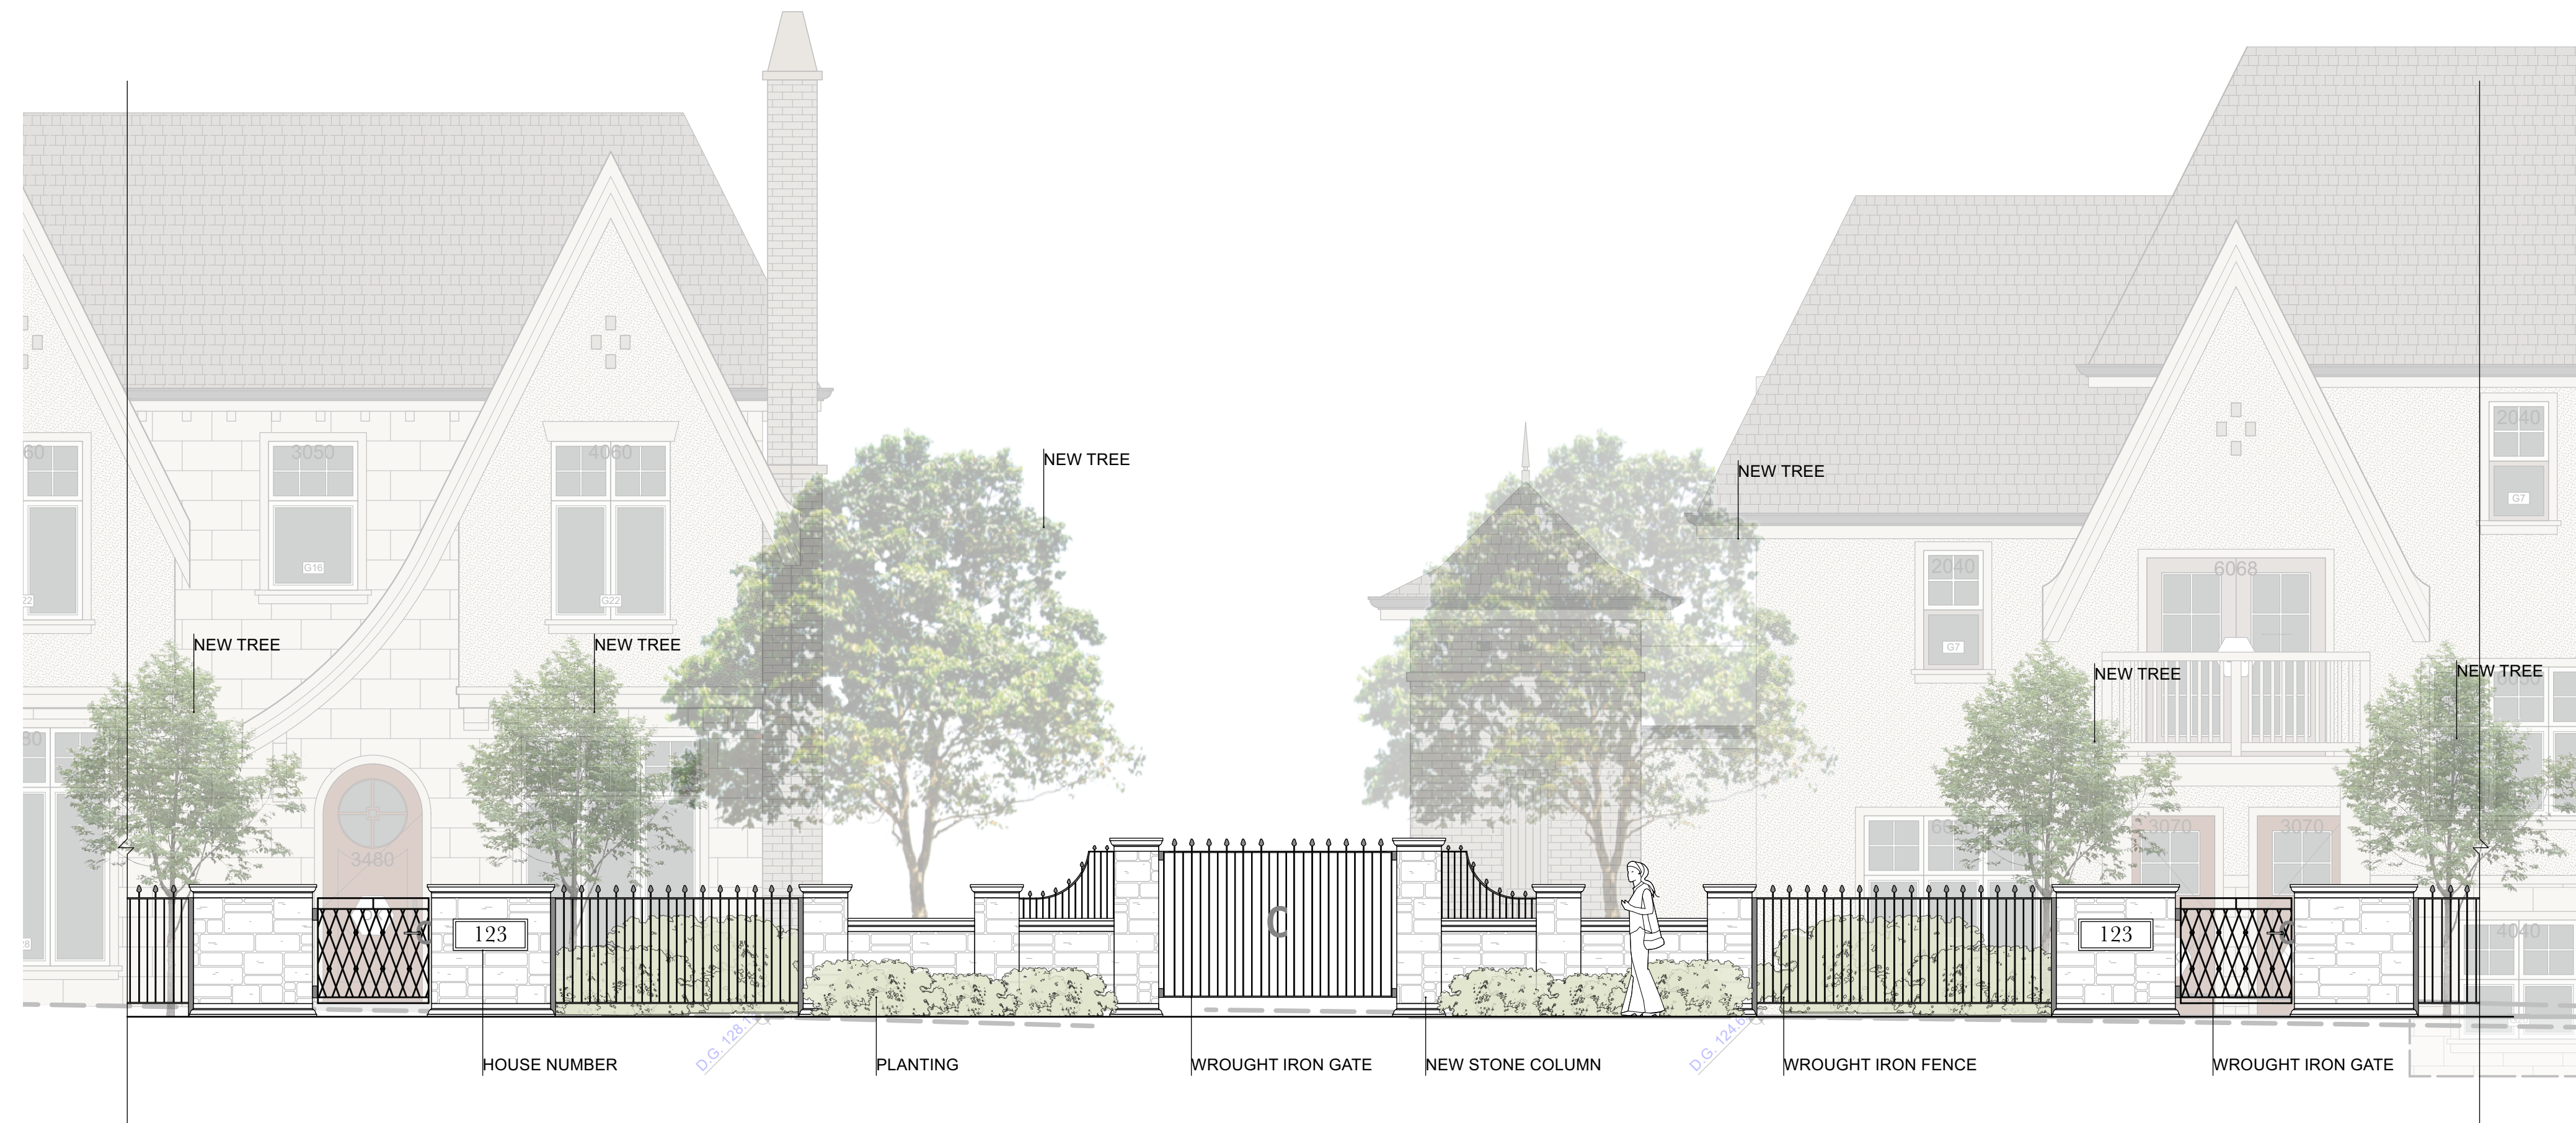

ELEVATION (MAIN ENTRANCE)  
Scale: 1/4" = 1'-0"



ELEVATION (ENTRANCE)  
Scale: 1/4" = 1'-0"



**FORMWERKS**  
ARCHITECTURAL

1625 West 5th Ave., Vancouver, BC V6J 1N5  
Fax 685-2076 Phone 683-5441





PROJECT

**QUILCHENA GARDENS**  
  
4683 ARBUTUS STREET  
VANCOUVER, BC

DRAWING

ELEVATION

SCALE	SHEET
1/4" = 1'-0"	<b>L-07</b>
DATE	
2024 Mar 12	

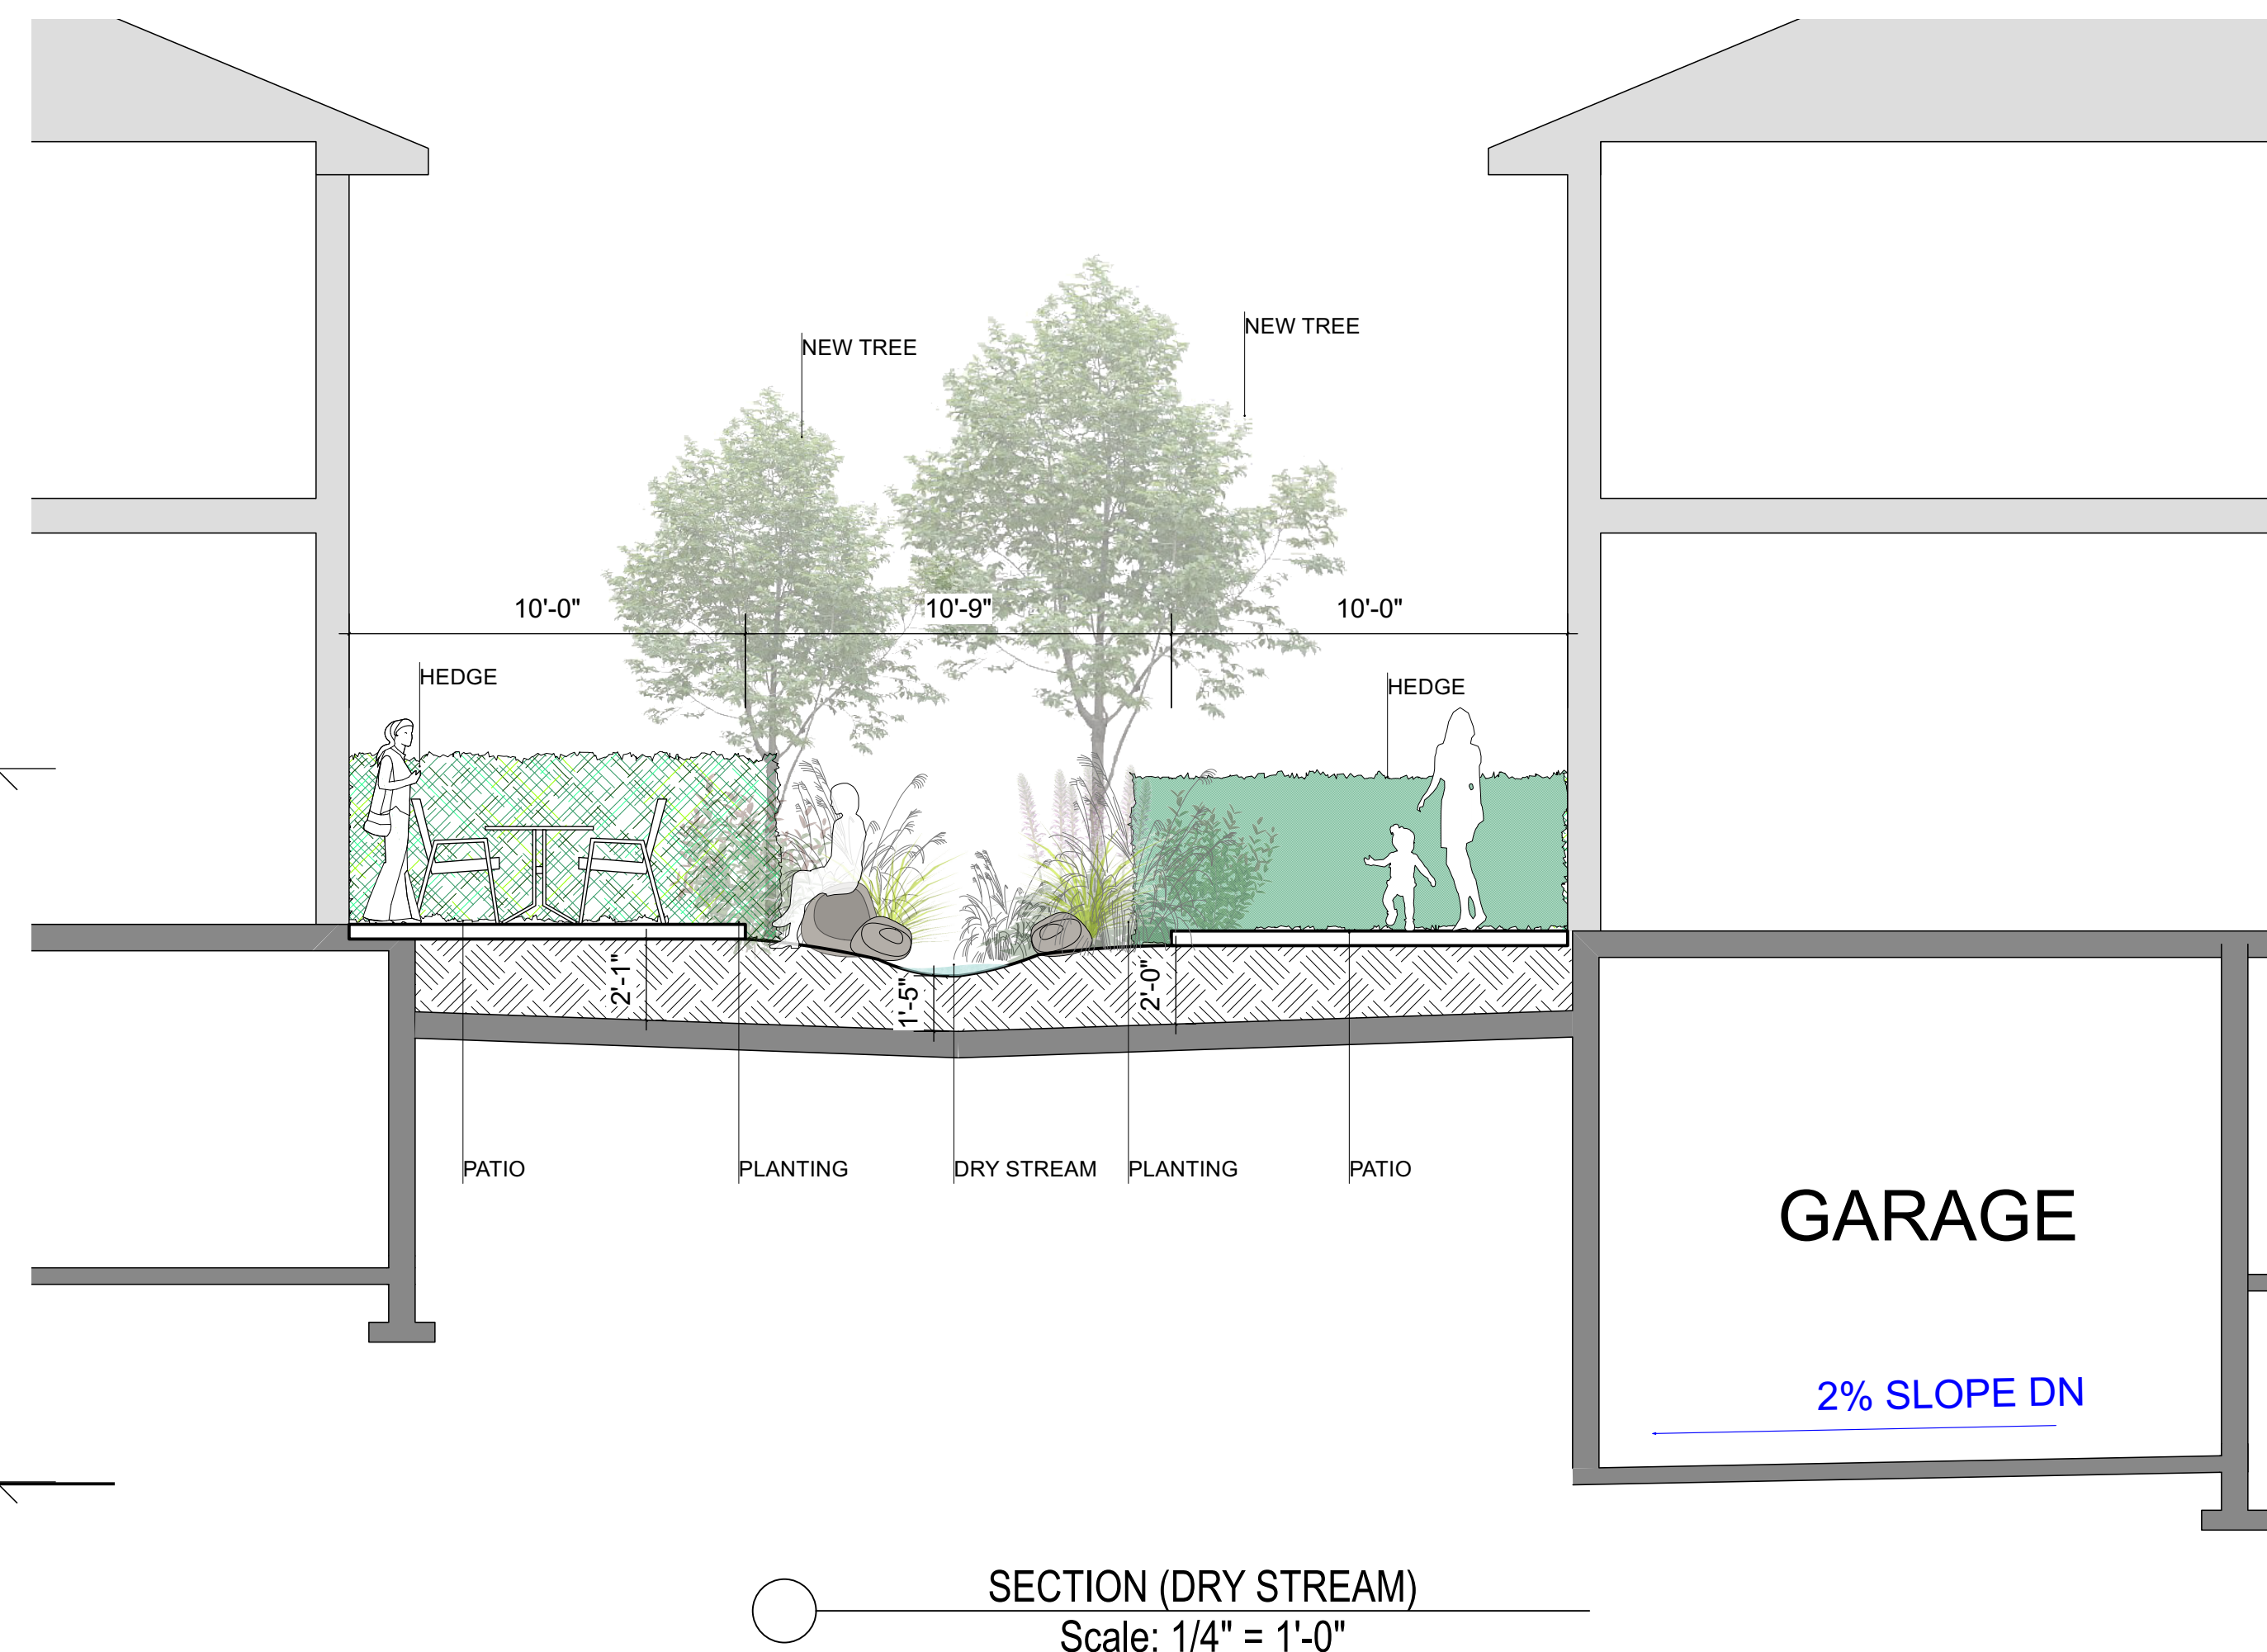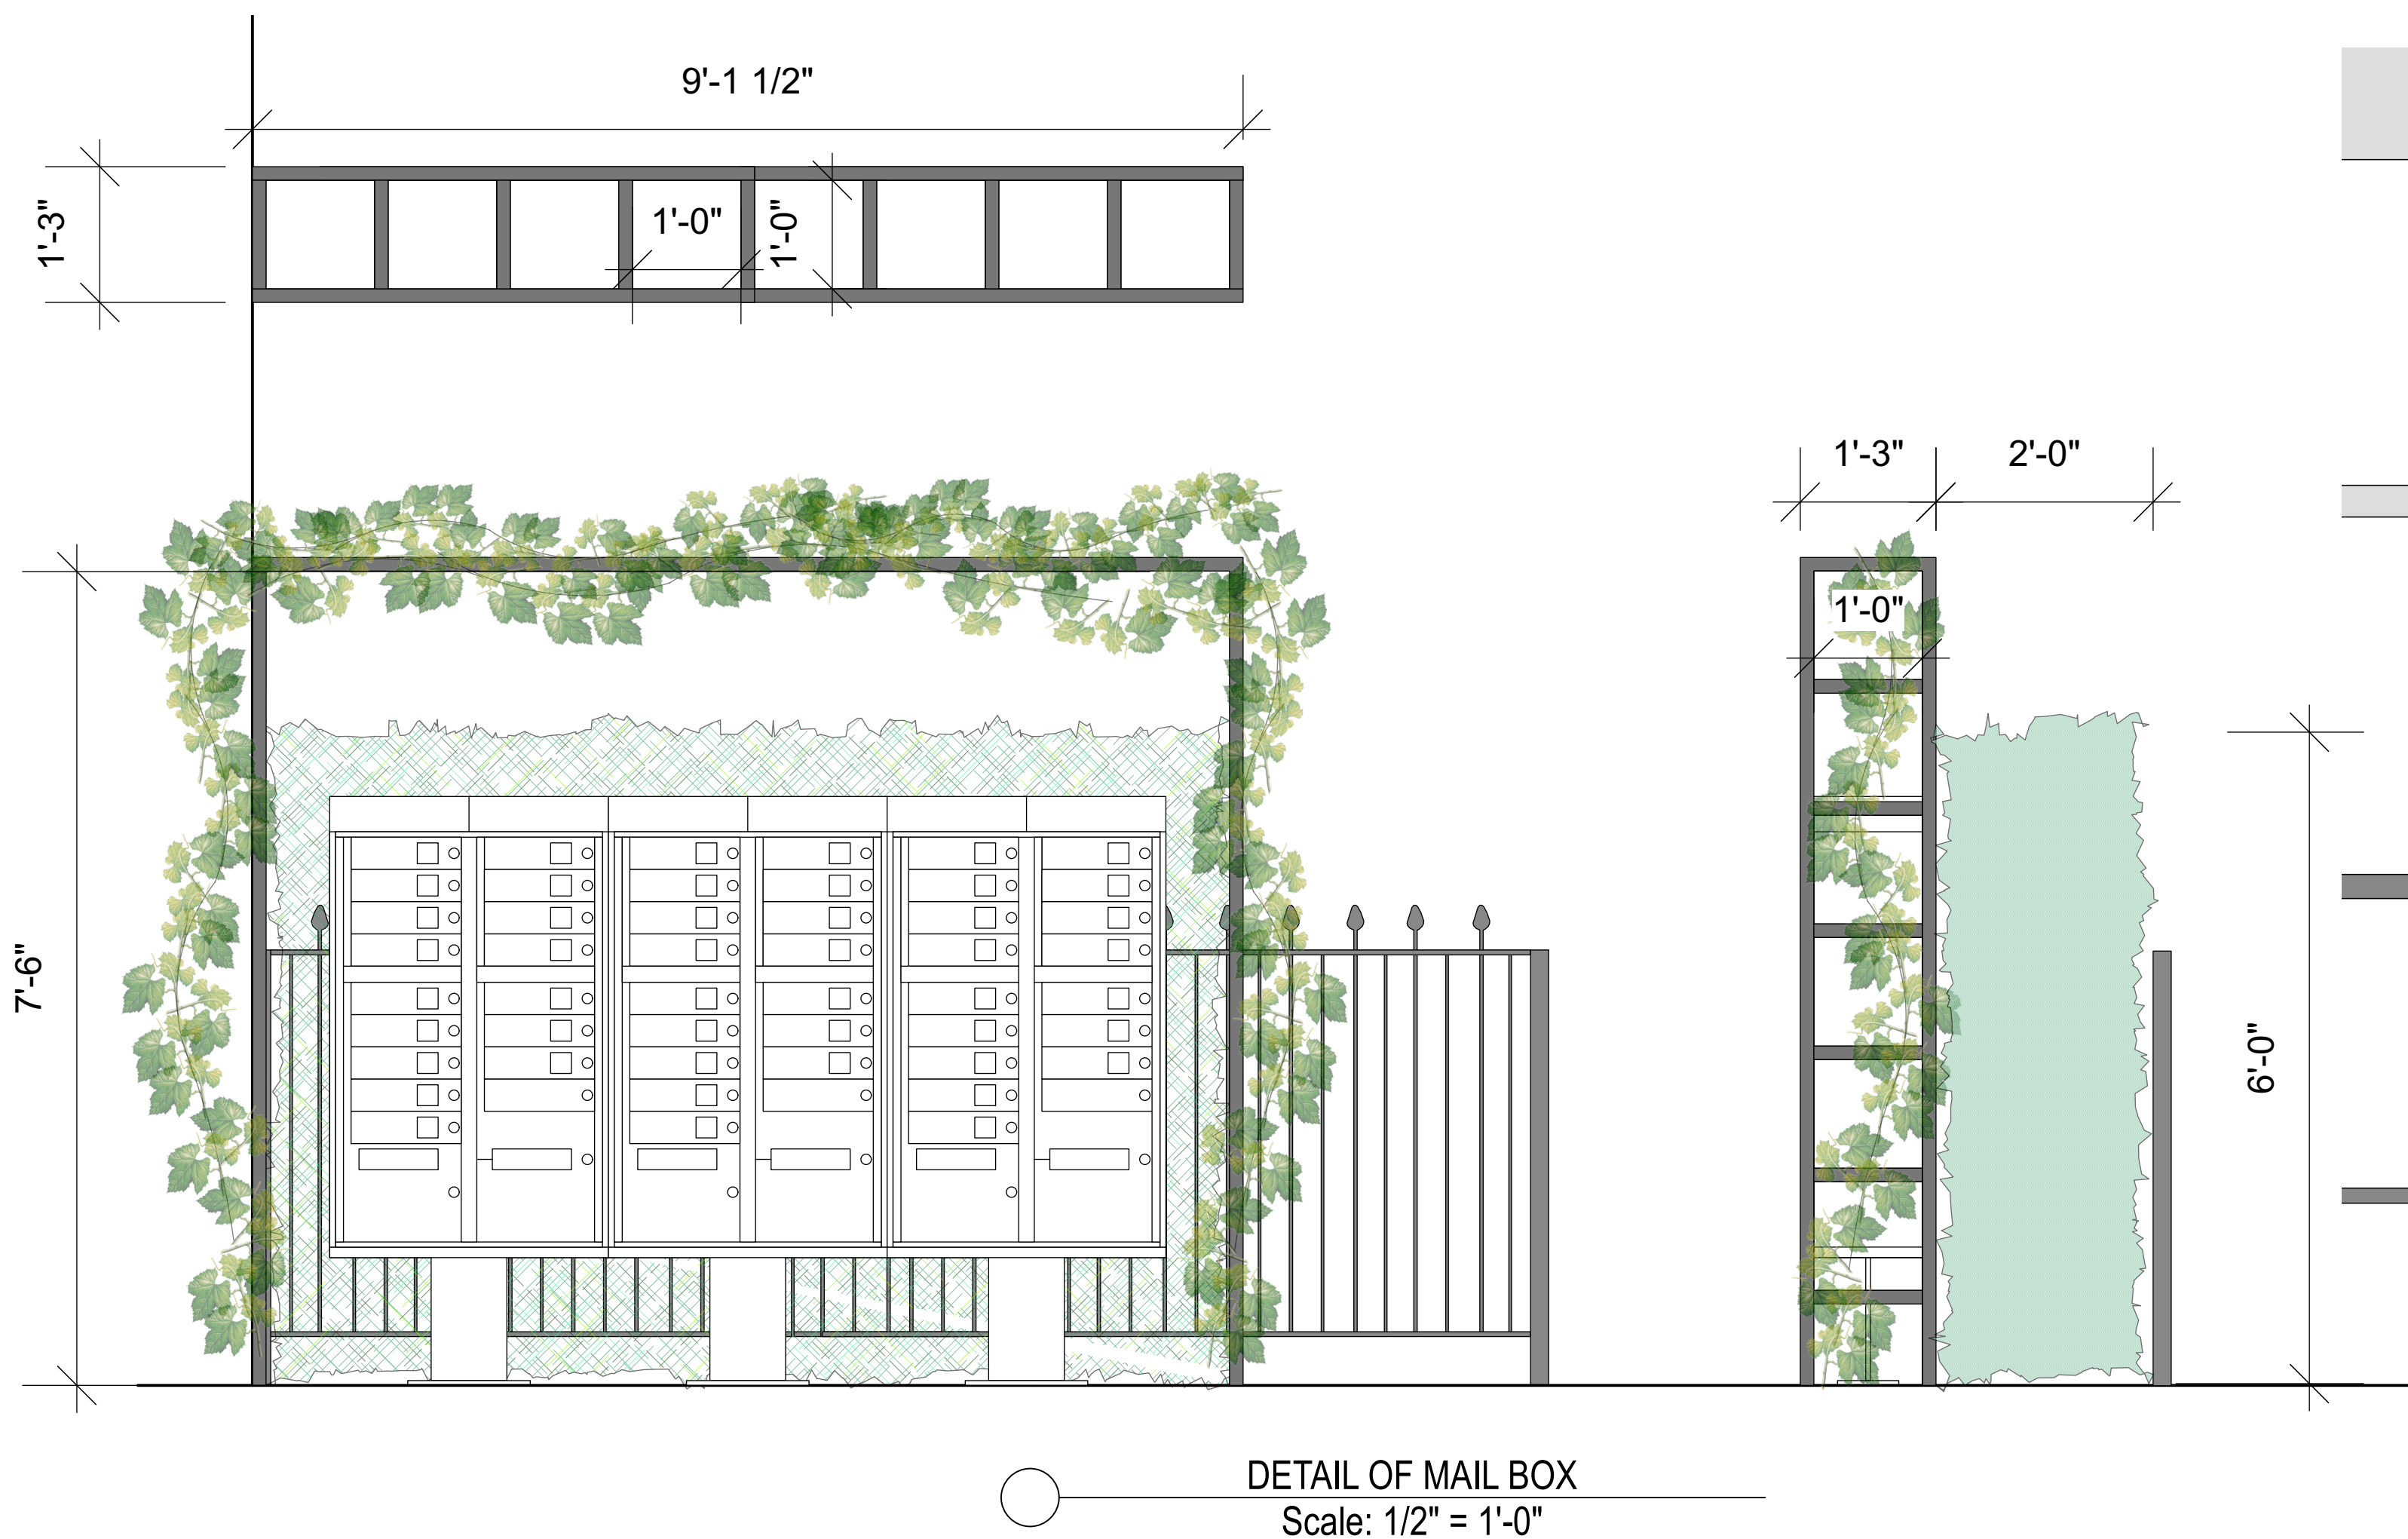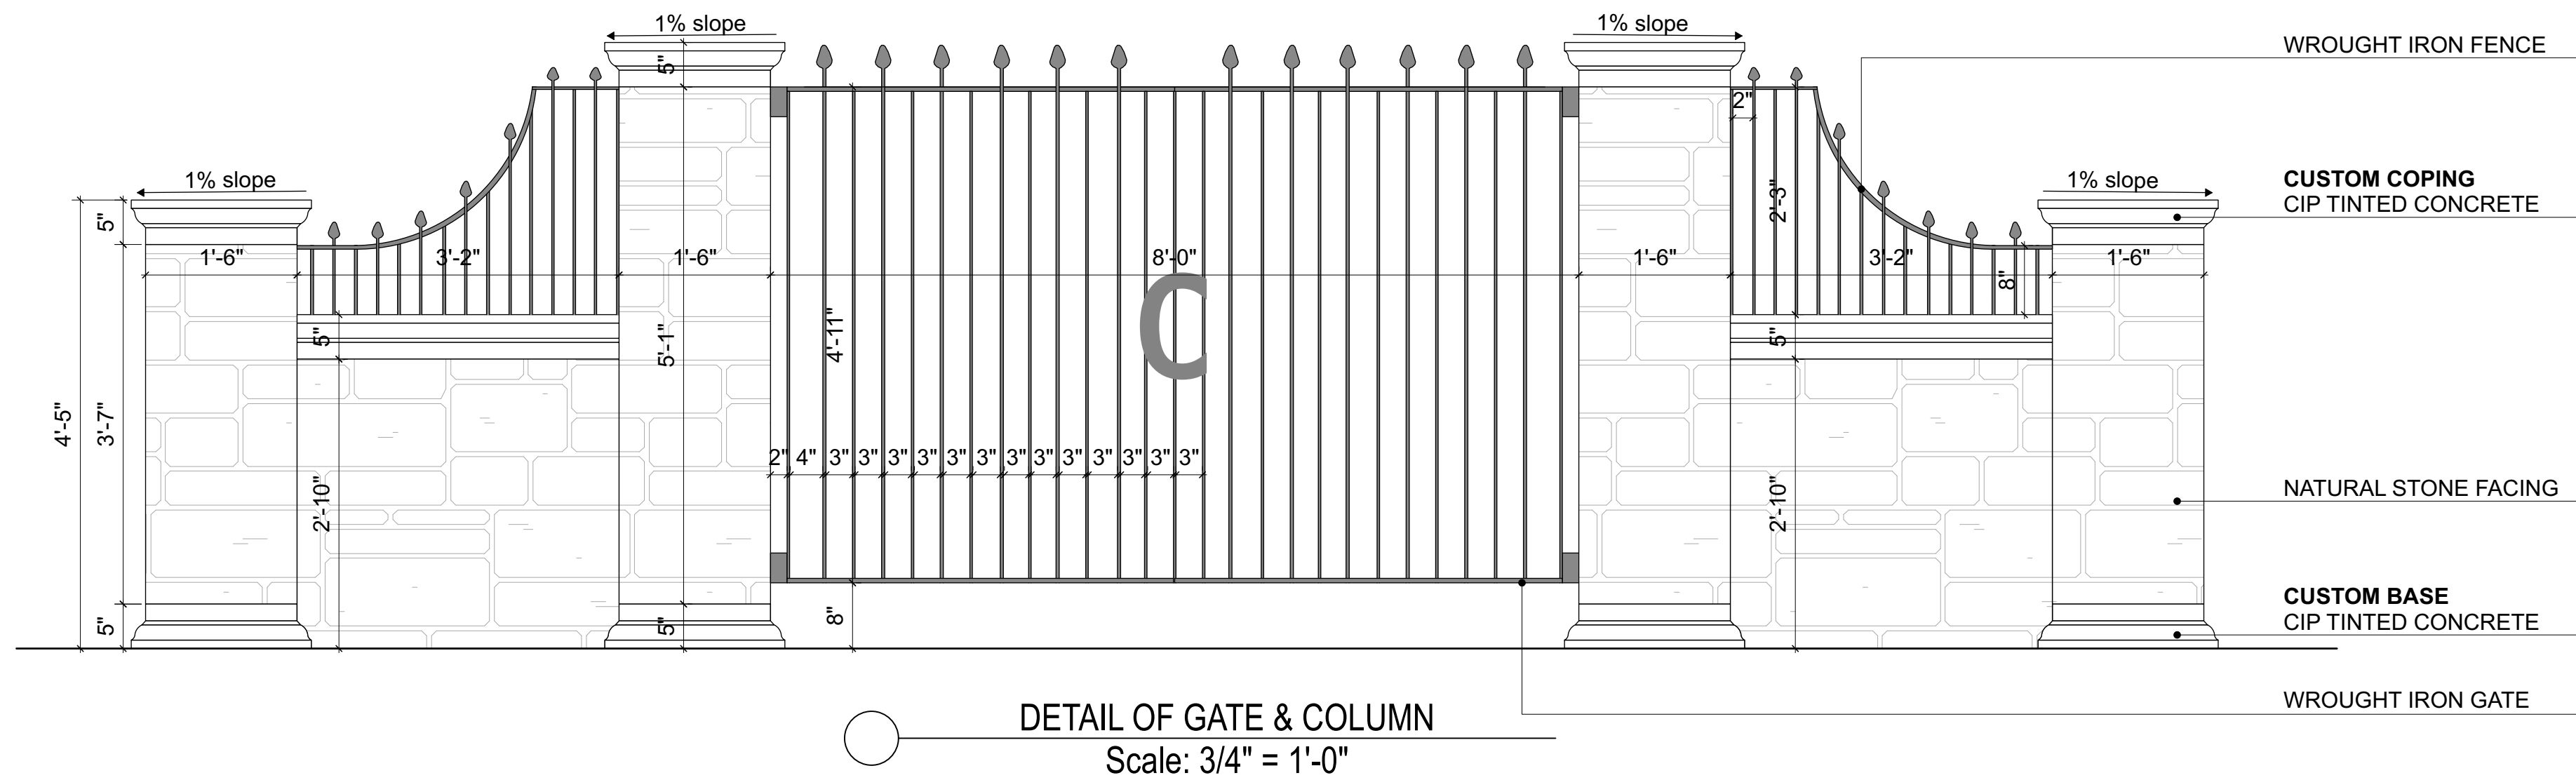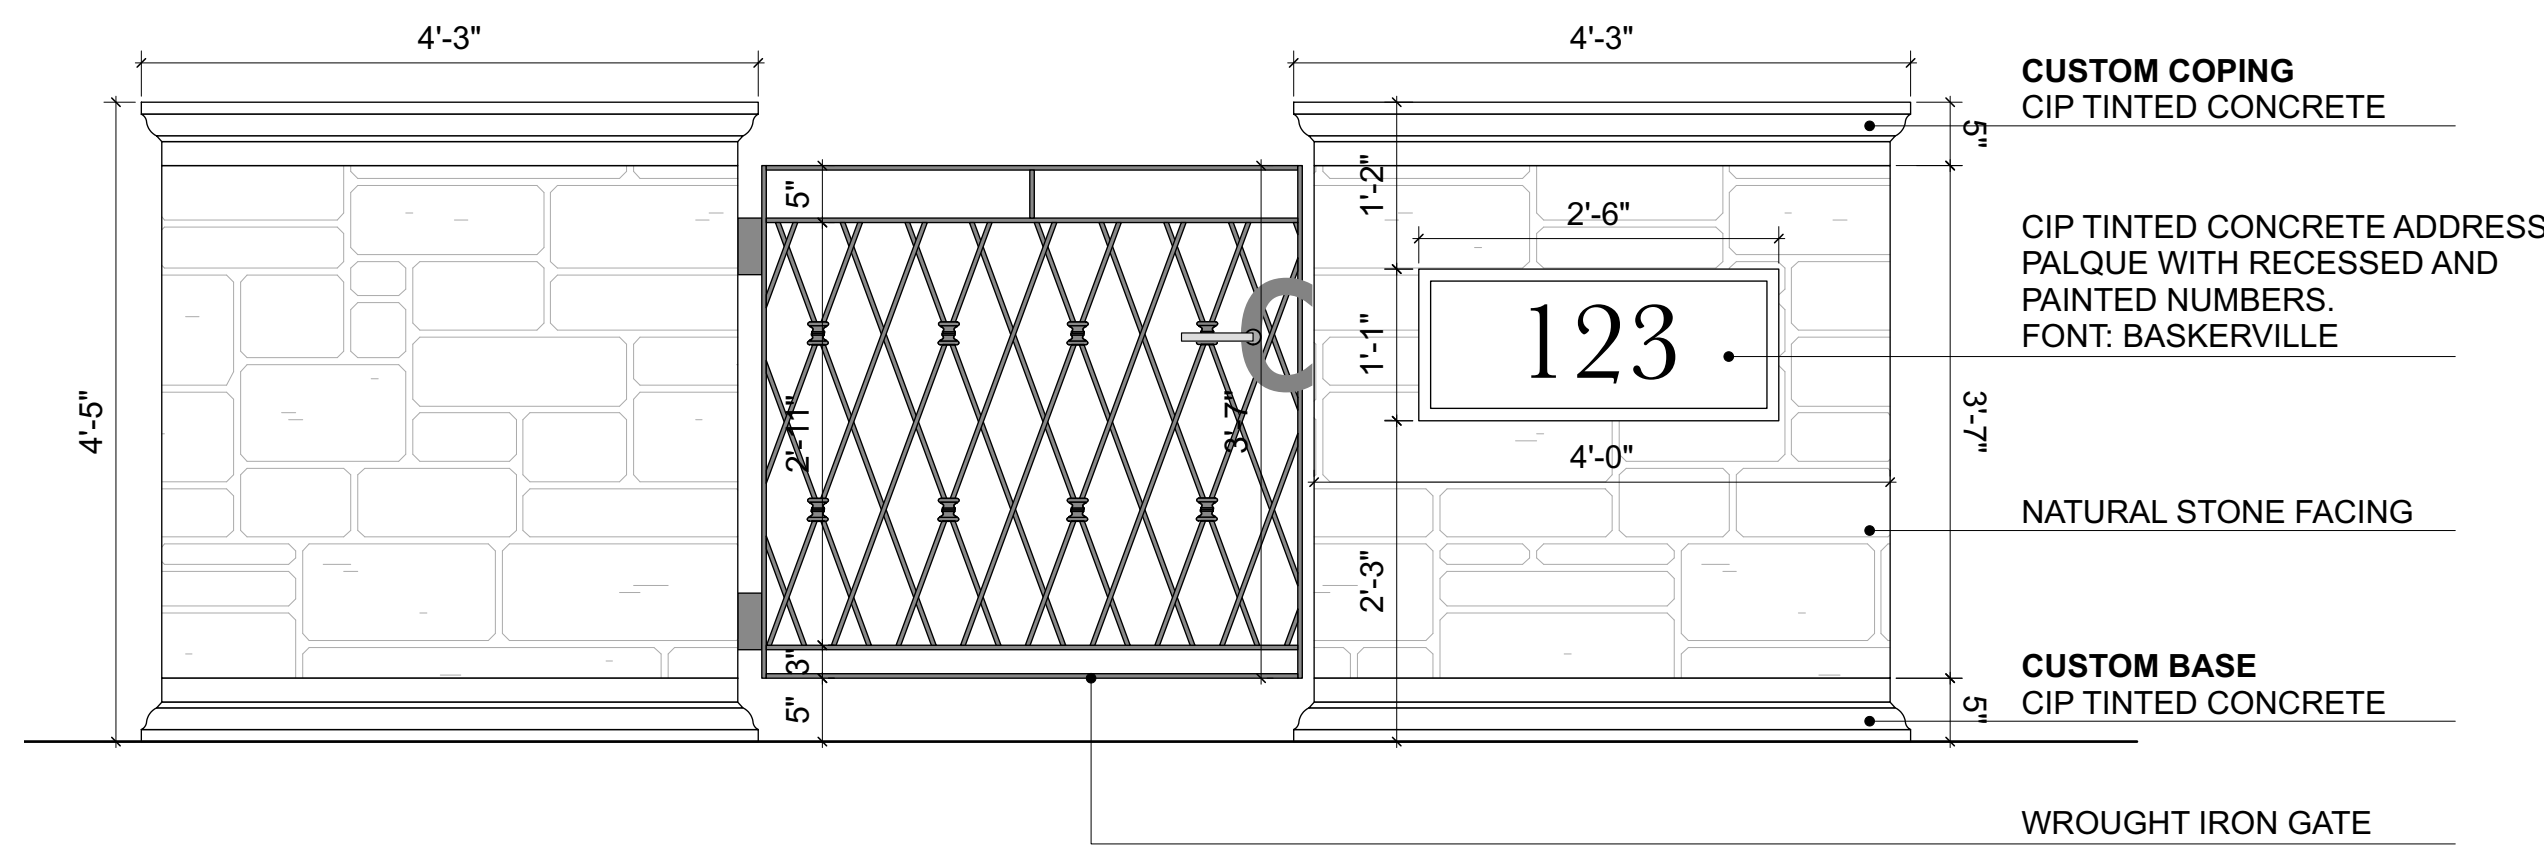

COPYRIGHT RESERVED

This plan and design are, and at all times remain the exclusive property of Formwerks Architectural Inc. and cannot be used or reproduced without written consent by Formwerks Architectural Inc. Written dimensions shall have precedence over scaled dimensions. Contractors shall verify and be responsible for all dimensions and conditions on the job. Formwerks Architectural Inc. shall be informed of any variation from the dimensions and conditions on the drawing.

REVISIONS

CLIENT REVIEW	2024.03.04
ARBORIST REVIEW	2024.03.06
DP RE-SUBMISSION	2024.03.07
DP RE-SUBMISSION	2024.03.12



**FORMWERKS**  
ARCHITECTURAL

1625 West 5th Ave., Vancouver, BC V6J 1N5  
Fax: 685-2076 Phone: 683-5441

PROJECT

**QUILCHENA**  
**GARDENS**

4683 ARBUTUS STREET  
VANCOUVER, BC

DRAWING

**SECTION**  
**& DETAIL**

SCALE

AS NOTED

DATE

2024 Mar 12

SHEET

**L-08**

This plan and design are, and at all times remain the exclusive property of Formwerks Architectural Inc. and cannot be used or reproduced without written consent by Formwerks Architectural Inc. Written dimensions shall have precedence over scaled dimensions. Contractors shall verify and be responsible for all dimensions and conditions on the job. Formwerks Architectural Inc. shall be informed of any variation from the dimensions and conditions on the drawing.

REVISIONS

CLIENT REVIEW	2024.03.04
ARBORIST REVIEW	2024.03.06
DP RE-SUBMISSION	2024.03.07
DP RE-SUBMISSION	2024.03.12



**FORMWERKS ARCHITECTURAL**

1625 West 5th Ave., Vancouver, BC V6J 1N5  
Fax 685-2076 Phone 683-5441

PROJECT

**QUILCHENA GARDENS**

4683 ARBUTUS STREET  
VANCOUVER, BC

DRAWING

**PLANTING PLAN**

SCALE

3/64" = 1'-0"

DATE

2024 Mar 12

SHEET

**L-09**



PLANTING PLAN  
Scale: 3/64" = 1'-0"

