



RH Architects Inc.

120 Powell Street, Unit 10
Vancouver, BC Canada
V6A 1G1


t 604.669.6002
f 604.669.1091

ISSUED FOR: _____ DATE: _____

ISSUED FOR
PRESENTATION
PACKAGE
04 08 2026

REVISION: _____ DATE: _____

This drawing as an instrument of service is the property of RH Architects Inc. and may not be reproduced without the firm's permission. All information shown on the drawing is for use in this specific project only and shall not be used otherwise without written permission from this office. Contractors shall verify and be responsible for all dimensions on the job and this office shall be informed of any discrepancies and variations shown on drawing.

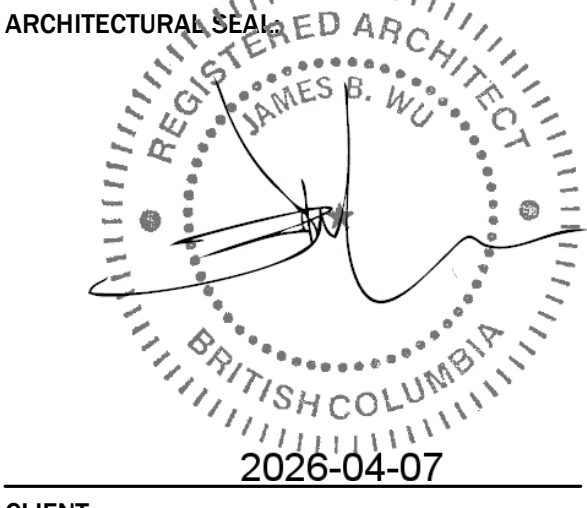


CLIENT: _____

PROJECT:
80 Powell Street

DRAWING TITLE:
STREETSCAPES

BASE FILE :
SCALE: 1" = 20'-0"
PLOT DATE: 2026-04-07 7:58:36 PM
DRAWN: IE JN TV
CHECKED: JW
PROJECT NO. **2316**

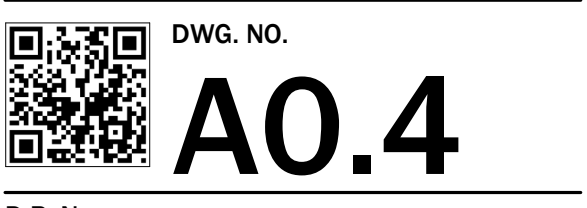

D.P. No: _____
B.P. No: _____



① ELEVATION FROM POWELL ST
1" = 20'-0"



② ELEVATION FROM HARBOR LIGHT ALLEY - EAST/WEST
1" = 20'-0"



RH Architects Inc.

120 Powell Street, Unit 10
Vancouver, BC Canada
V6A 1G1


t 604.669.6002
f 604.669.1091

ISSUED FOR: DATE:

ISSUED FOR
PRESENTATION
PACKAGE
04 08 2026

REVISION: DATE:

This drawing as an instrument of service is the property of RH Architects Inc. and may not be reproduced without the firm's permission. All information shown on the drawing is for use in this specific project only and shall not be used otherwise without written permission from this office. Contractors shall verify and be responsible for all dimensions on the job and this office shall be informed of any discrepancies and variations shown on drawing.

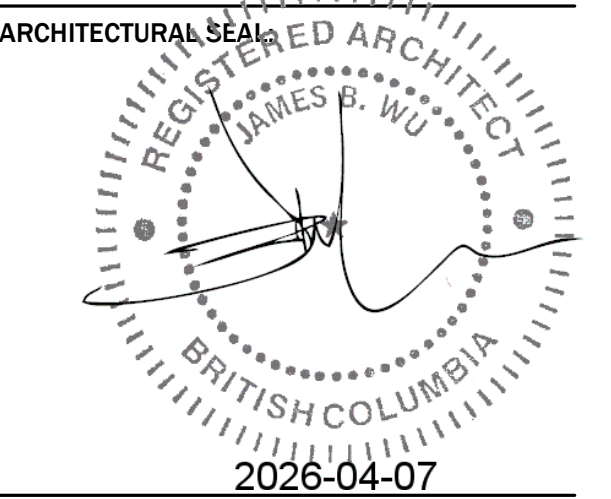

CLIENT:

PROJECT:
80 Powell Street

DRAWING TITLE:
STREETSCAPES

BASE FILE:
SCALE: 1" = 20'-0"
PLOT DATE: 2026-04-07 7:58:48 PM
DRAWN: Author
CHECKED: Checker

PROJECT NO. **2316**

DWG. NO. **A0.4a**

D.P. No:
B.P. No:



② ELEVATION FROM HARBOR LIGHT ALLEY - NORTH/SOUTH
1" = 20'-0"



① ELEVATION FROM COLUMBIA STREET
1" = 20'-0"



RH Architects Inc.

120 Powell Street, Unit 10
Vancouver, BC Canada
V6A 1G1

t 604.669.6002
f 604.669.1091


ISSUED FOR: DATE:

ISSUED FOR
PRESENTATION
PACKAGE
04 08 2026

REVISION: DATE:

This drawing as an instrument of service is the property of RH Architects Inc. and may not be reproduced without the firm's permission. All information shown on the drawing is for use in this specific project only and shall not be used otherwise without written permission from this office. Contractors shall verify and be responsible for all dimensions on the job and this office shall be informed of any discrepancies and variations shown on drawing.

ARCHITECTURAL SEAL

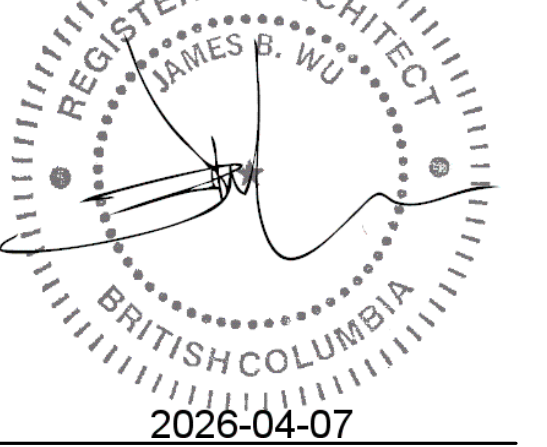

CLIENT:

PROJECT:
80 Powell Street

DRAWING TITLE:
STREETSCAPES
ALONG FORMER
RAILWAY R.O.W.

BASE FILE:
SCALE: 1" = 60'-0"
PLOT DATE: 2026-04-07 7:58:53 PM
DRAWN: JN IW
CHECKED: JW

PROJECT NO. **2316**

DWG. NO. **A0.4b**

D.P. No :
B.P. No :



STREETSCAPE FACING SOUTH-EAST



STREETSCAPE FACING NORTH-WEST

