


BROADWAY SUBWAY PROJECT (BSP)

INITIATING DESIGN SUBMISSION #1 OAK-VGH STATION

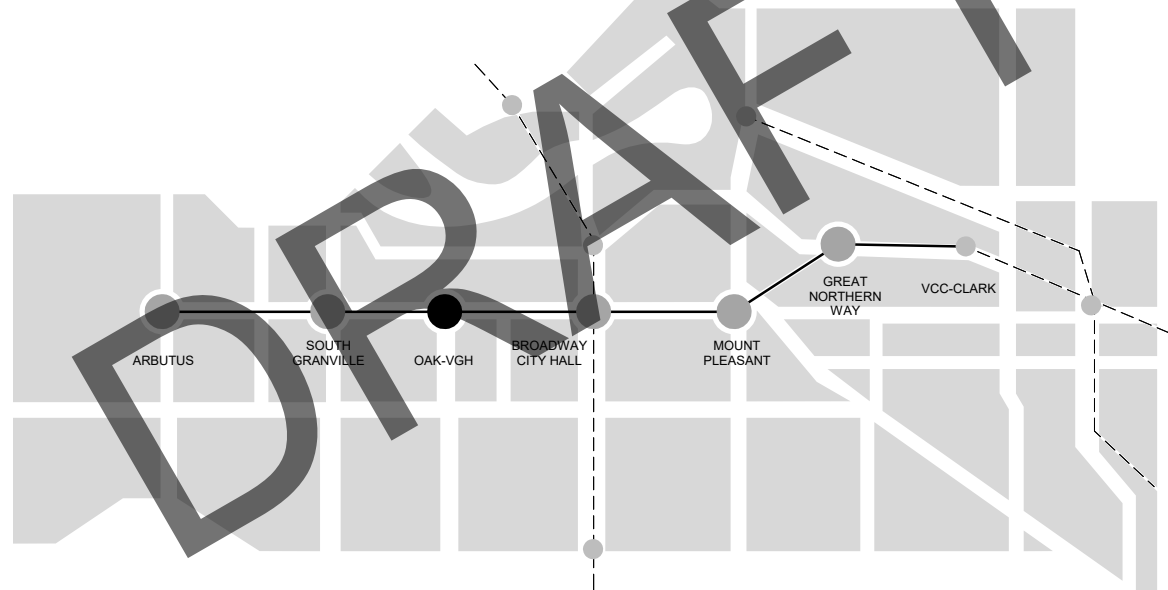

Ministry of
Transportation
and Infrastructure



acciona




BROADWAY SUBWAY PROJECT (BSP)

INITIATING DESIGN SUBMISSION #1

OAK-VGH STATION

SHEET LIST	
SHEET NUMBER	SHEET NAME
A0000	COVER SHEET AND DRAWING INDEX
A0001	SCHEDULES
A1000	CONTEXT PLAN
A1101	SITE PLAN
A1102	STATION PLAZA PLAN
A1210	GROUND LEVEL PLAN
A1512	CONCOURSE LEVEL PLAN
A1611	PLATFORM LEVEL PLAN
A2001	ELEVATIONS - ENTRANCE
A3001	LONGITUDINAL SECTION
A3002	CROSS SECTIONS
A5001	EXTERIOR PERSPECTIVES
A6002	INTERIOR PERSPECTIVES

ISSUE/REVISION				REFERENCES
	2020-11-19	SE	INITIATING DESIGN SUBMISSION #1	CH
1/R	DATE	BY	DESCRIPTION	APPR

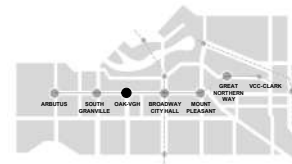

PROJECT

BROADWAY SUBWAY
PROJECT


TRANSLINK
400 - 287 Nelson's Court New
Westminster, BC V3L 0E7 Canada
Tel: 778.375.7500 Fax:
778.375.7510

DRAWING INFORMATION

DRW BY	J.J.
DES BY	O.O.
CHK BY	S.E.
APR BY	Approver

CONTRACT NUMBER

5508501
PROJECT NUMBER
BSP
SHEET TITLE
DESIGN DRAWINGS OAK-VGH STATION ARCHITECTURAL COVER SHEET AND DRAWING INDEX
DRAWING NUMBER
121758-TS-STOA-IG-A0000

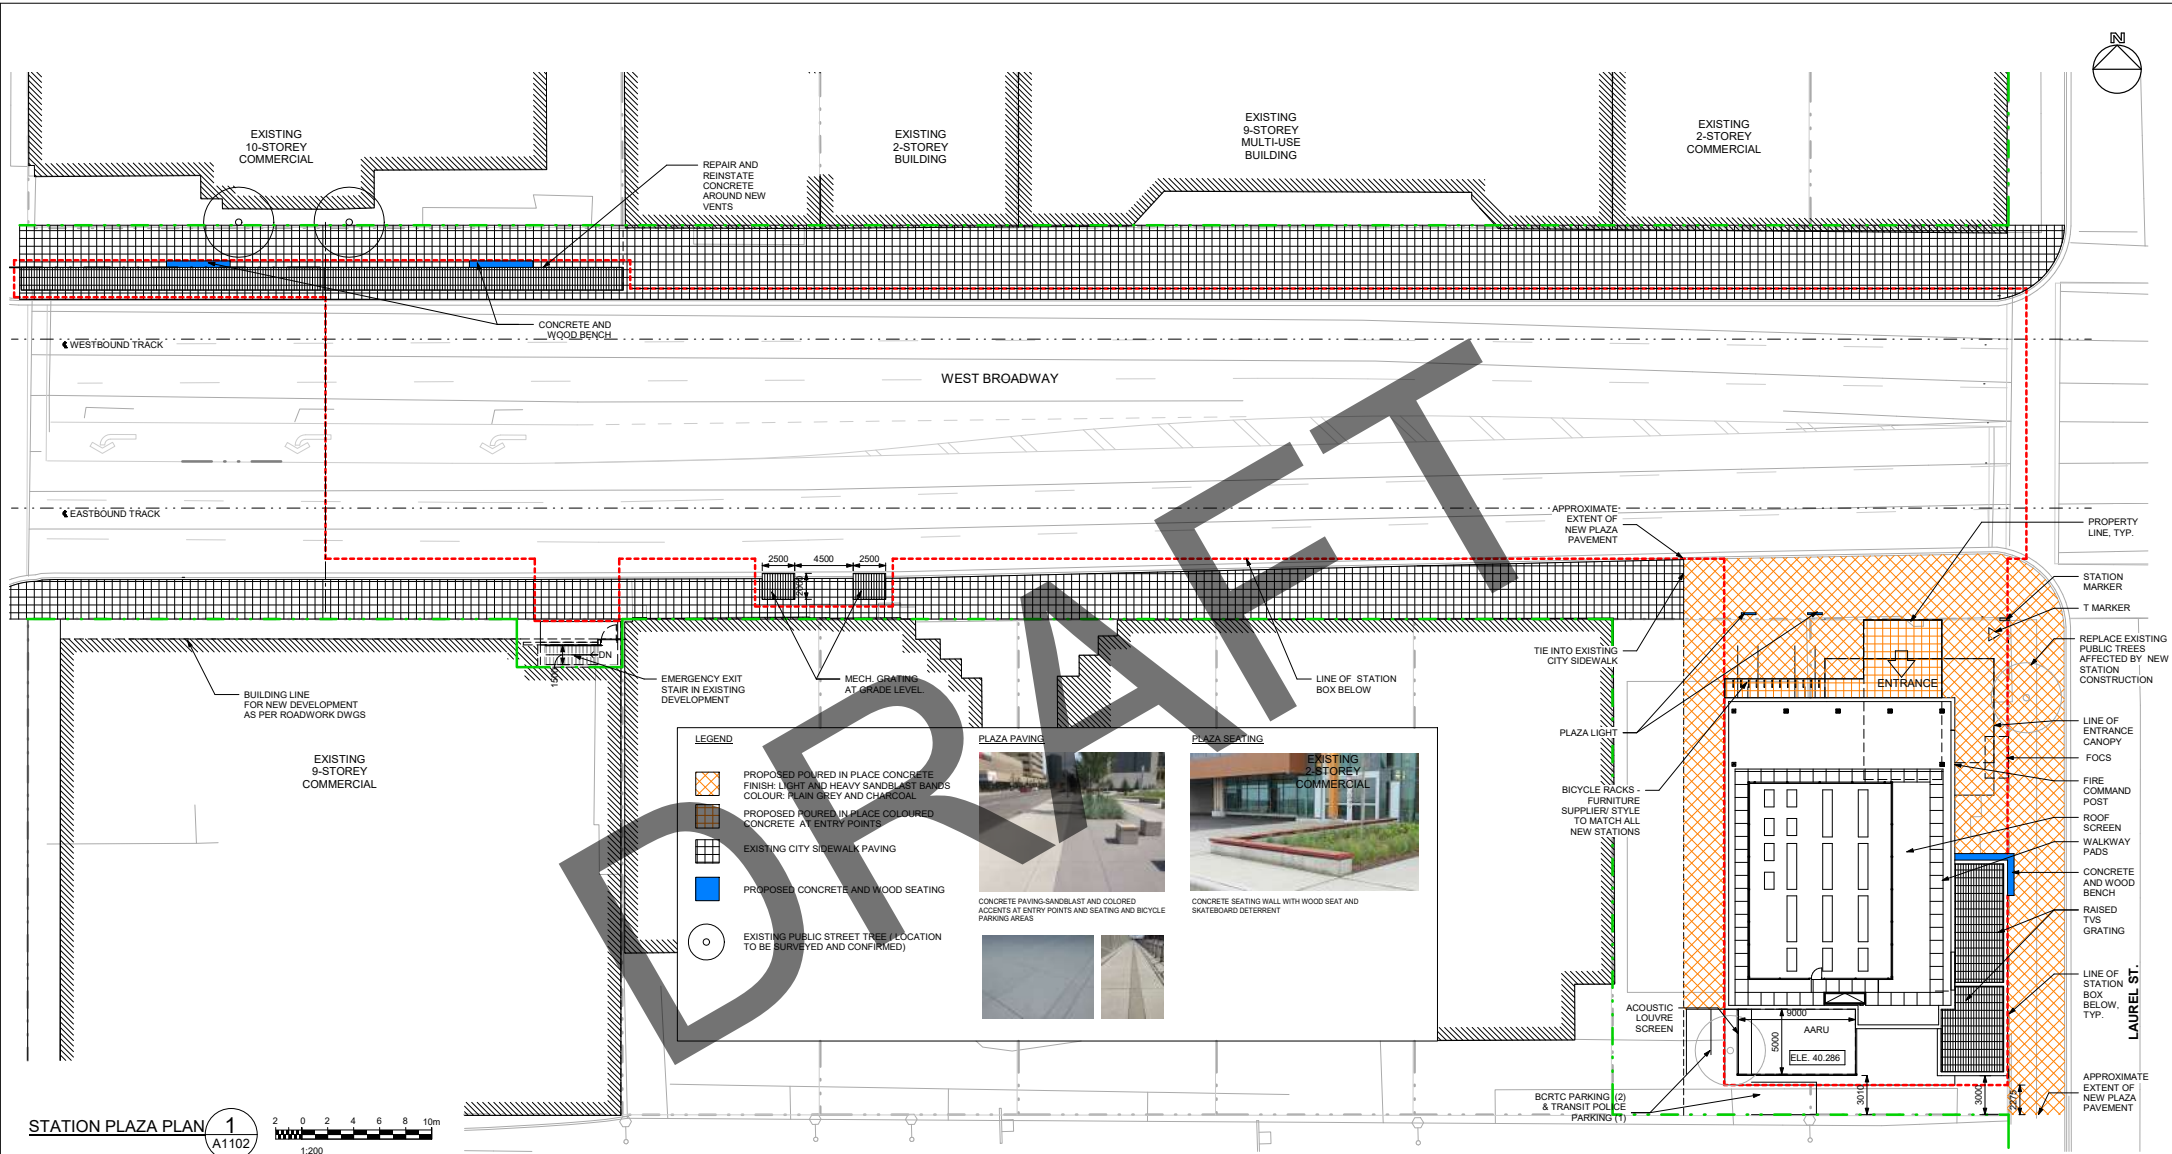

ISSUE/REVISION				REFERENCES
	2020-11-19	SE	INITIATING DESIGN SUBMISSION #1	CH
IR	DATE	BY	DESCRIPTION	APPR

REGISTRATION

CONSULTANTS

KEY PLAN

PROJECT

BROADWAY SUBWAY
PROJECT

TRANSLINK
400 - 287 Nelson's Court New
Westminster, BC V3L 0E7 Canada
Tel: 778.375.7500 Fax:
778.375.7510


DRAWING INFORMATION


DRW BY	J.J.
DES BY	O.C.
CHK BY	S.E.
APR BY	Approved

CONTRACT NUMBER

5508501
PROJECT NUMBER
BSP
SHEET TITLE
DESIGN DRAWINGS
OAK-VGH STATION
ARCHITECTURAL
STATION PLAZA PLAN

DRAWING NUMBER
121758-TS-STOA-IG-A1102

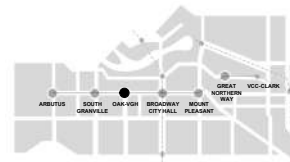

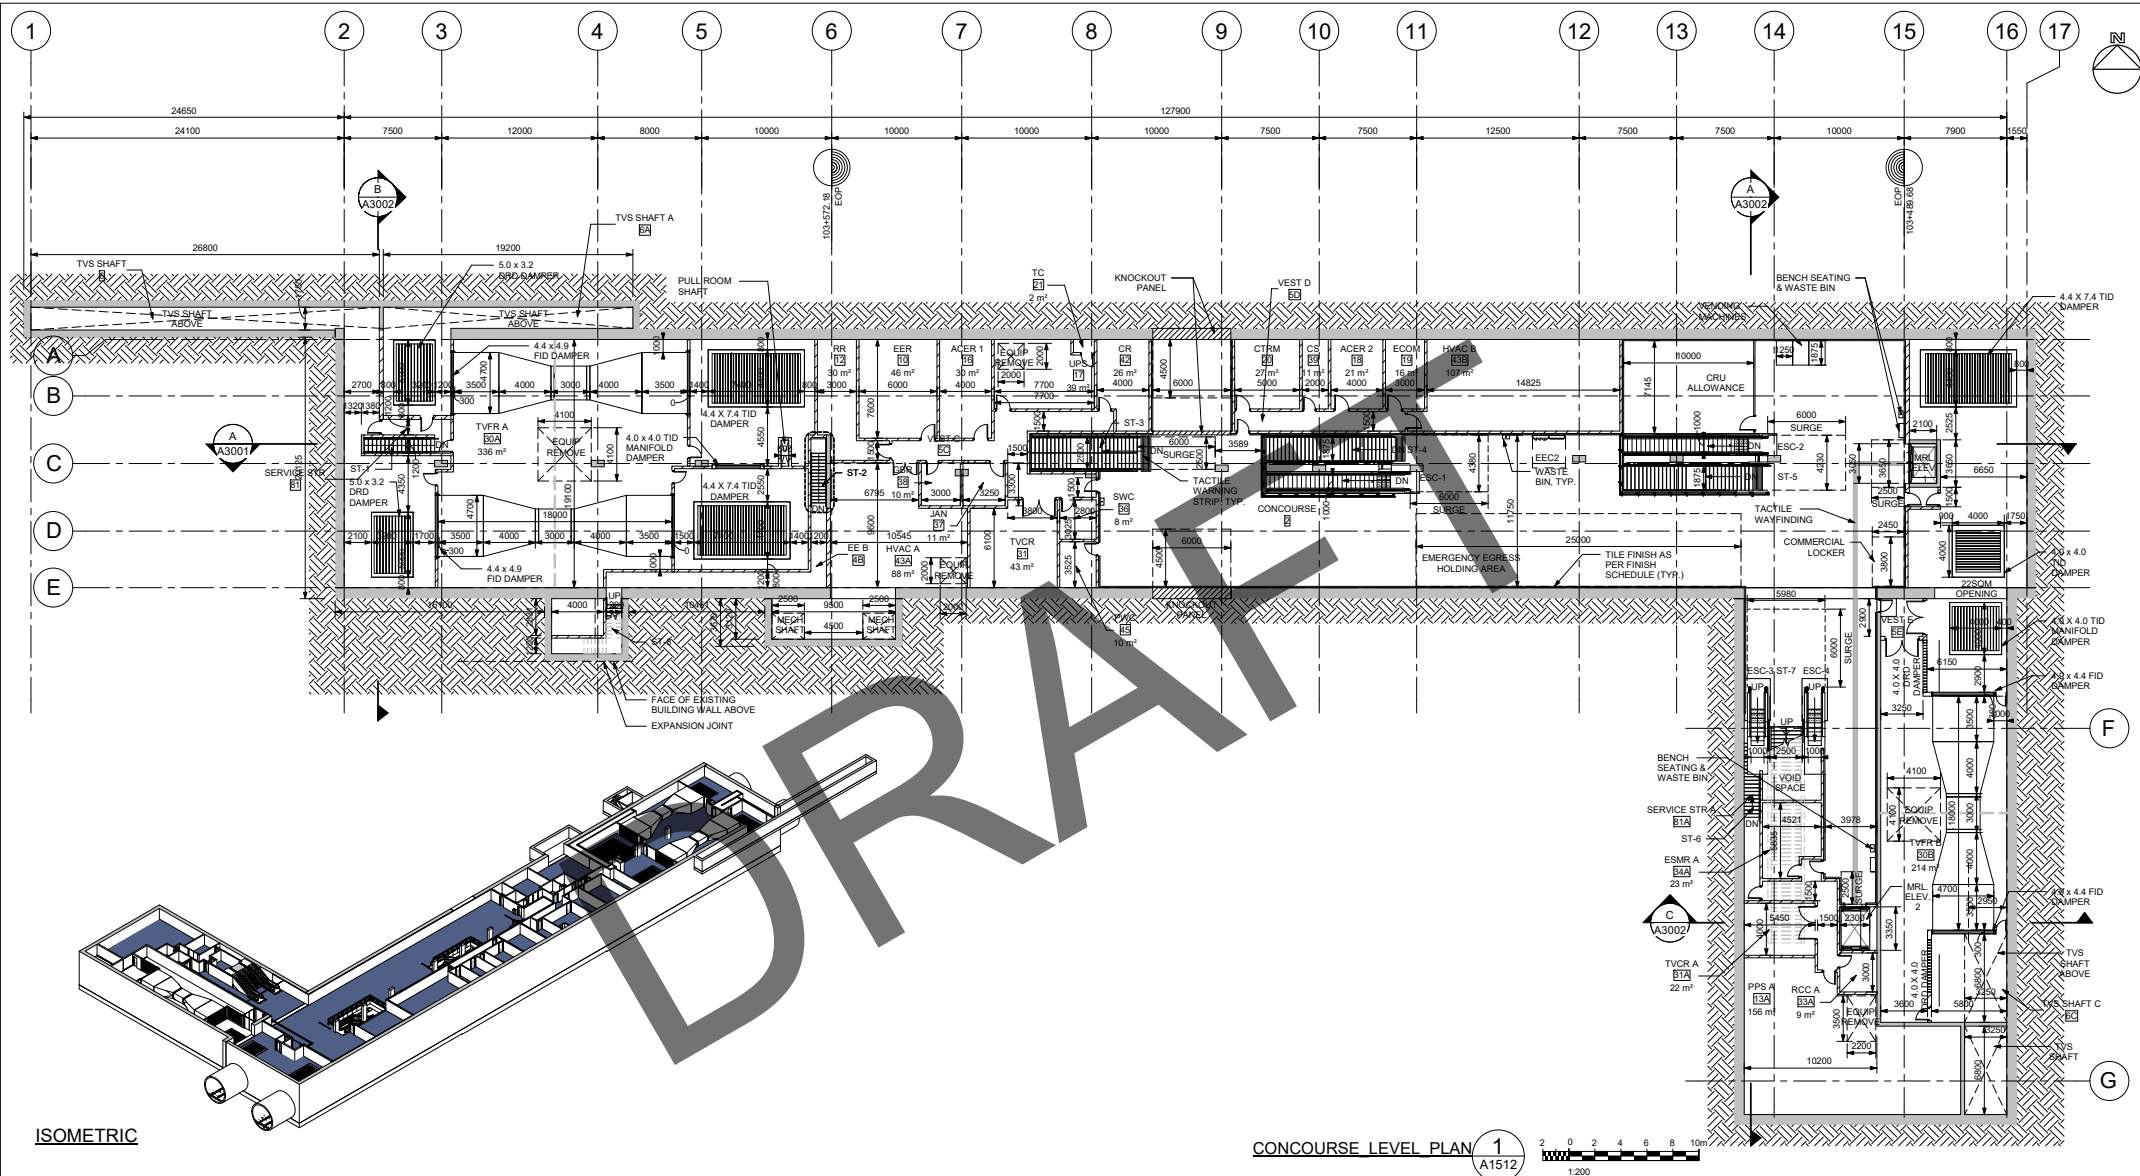





ISSUE/REVISION						REFERENCES
I/R	DATE	BY	DESCRIPTION		CH APPR	

REGISTRATION
CONSULTANTS
KEY PLAN






PROJECT	DRAWING INFORMATION		CONTRACT NUMBER
BROADWAY SUBWAY PROJECT	DRW BY	J.J.	5508501
	DES BY	O.O.	PROJECT NUMBER
	CHK BY	S.E.	BSP
	APR BY	C.H.	SHEET TITLE
TRANSLINK 400 - 287 Nelson's Court New Westminster, BC V3L 0E7 Canada Tel: 778.375.7500 Fax: 778.375.7510			DESIGN DRAWINGS OAK-VGH STATION ARCHITECTURAL CONCOURSE LEVEL PLAN
			DRAWING NUMBER 121758-TS-STOA-IG-A1512

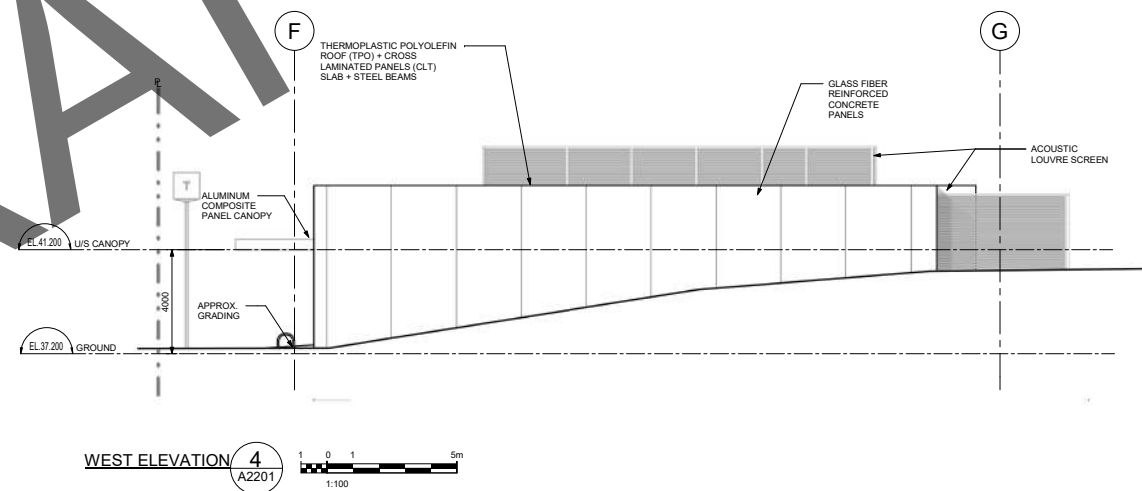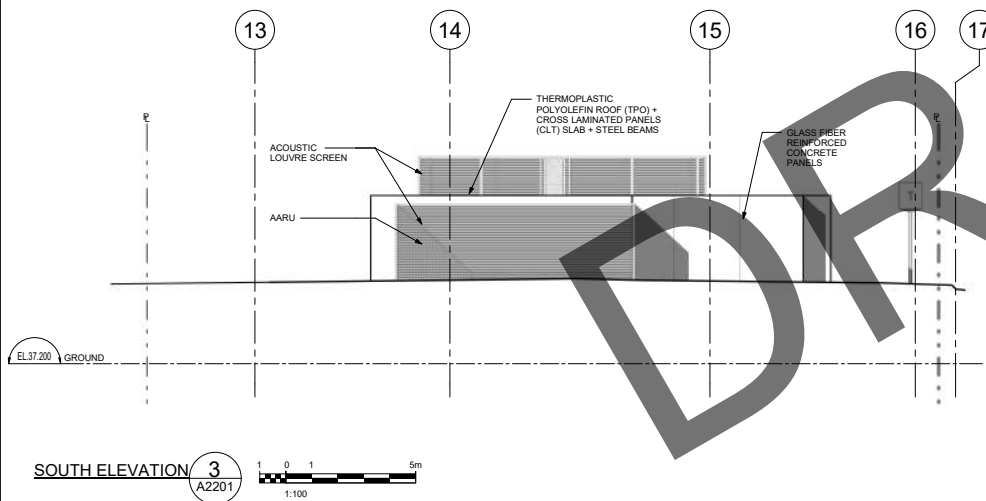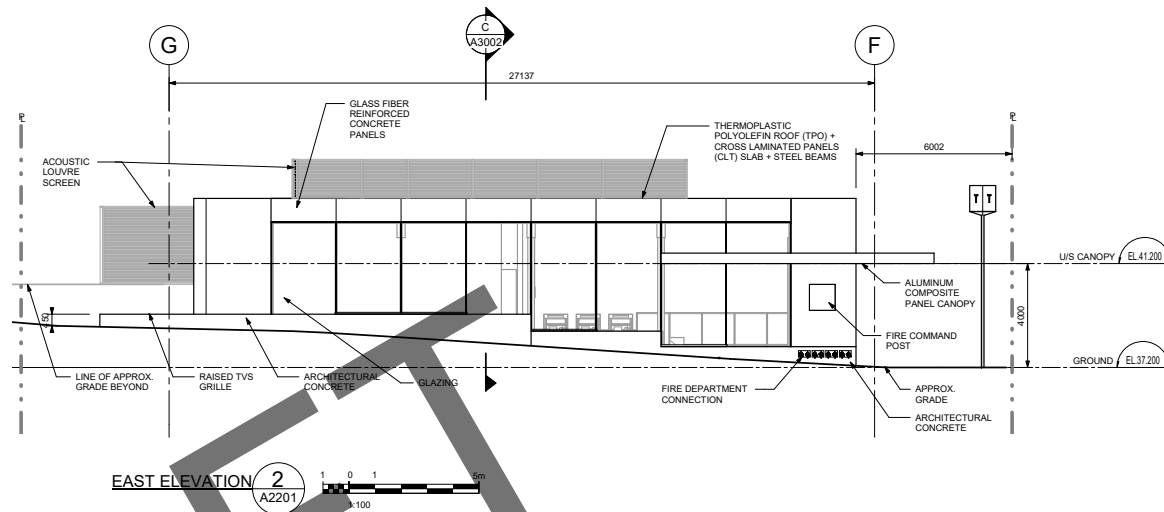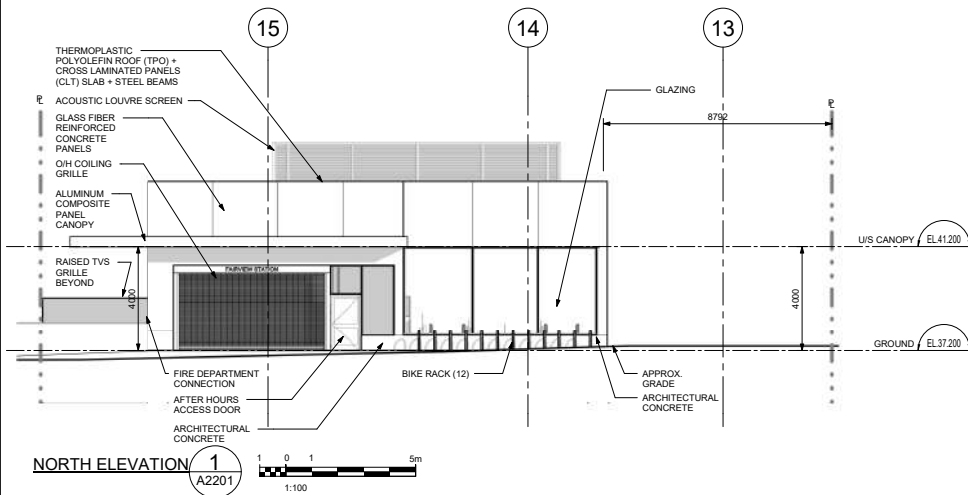

ISSUE/REVISION						REFERENCES	
	2020-11-19	SE	INITIATING DESIGN SUBMISSION #1			CH	
I/R	DATE	BY	DESCRIPTION			APPR	

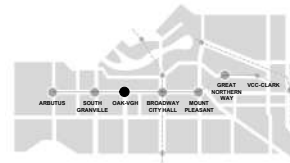

PROJECT

BROADWAY SUBWAY
PROJECT

TRANSLINK
400 - 287 Nelson's Court New
Westminster, BC V3L 0E7 Canada
Tel: 778.375.7500 Fax:
778.375.7510

DRAWING INFORMATION


DRW BY	J.J.
DES BY	O.O.
CHK BY	S.E.
APR BY	C.H.

CONTRACT NUMBER

5508501
PROJECT NUMBER
BSP
SHEET TITLE
DESIGN DRAWINGS OAK-VGH STATION ARCHITECTURAL ELEVATIONS - ENTRANCE

DRAWING NUMBER

121758-TS-STOA-IG-A2201

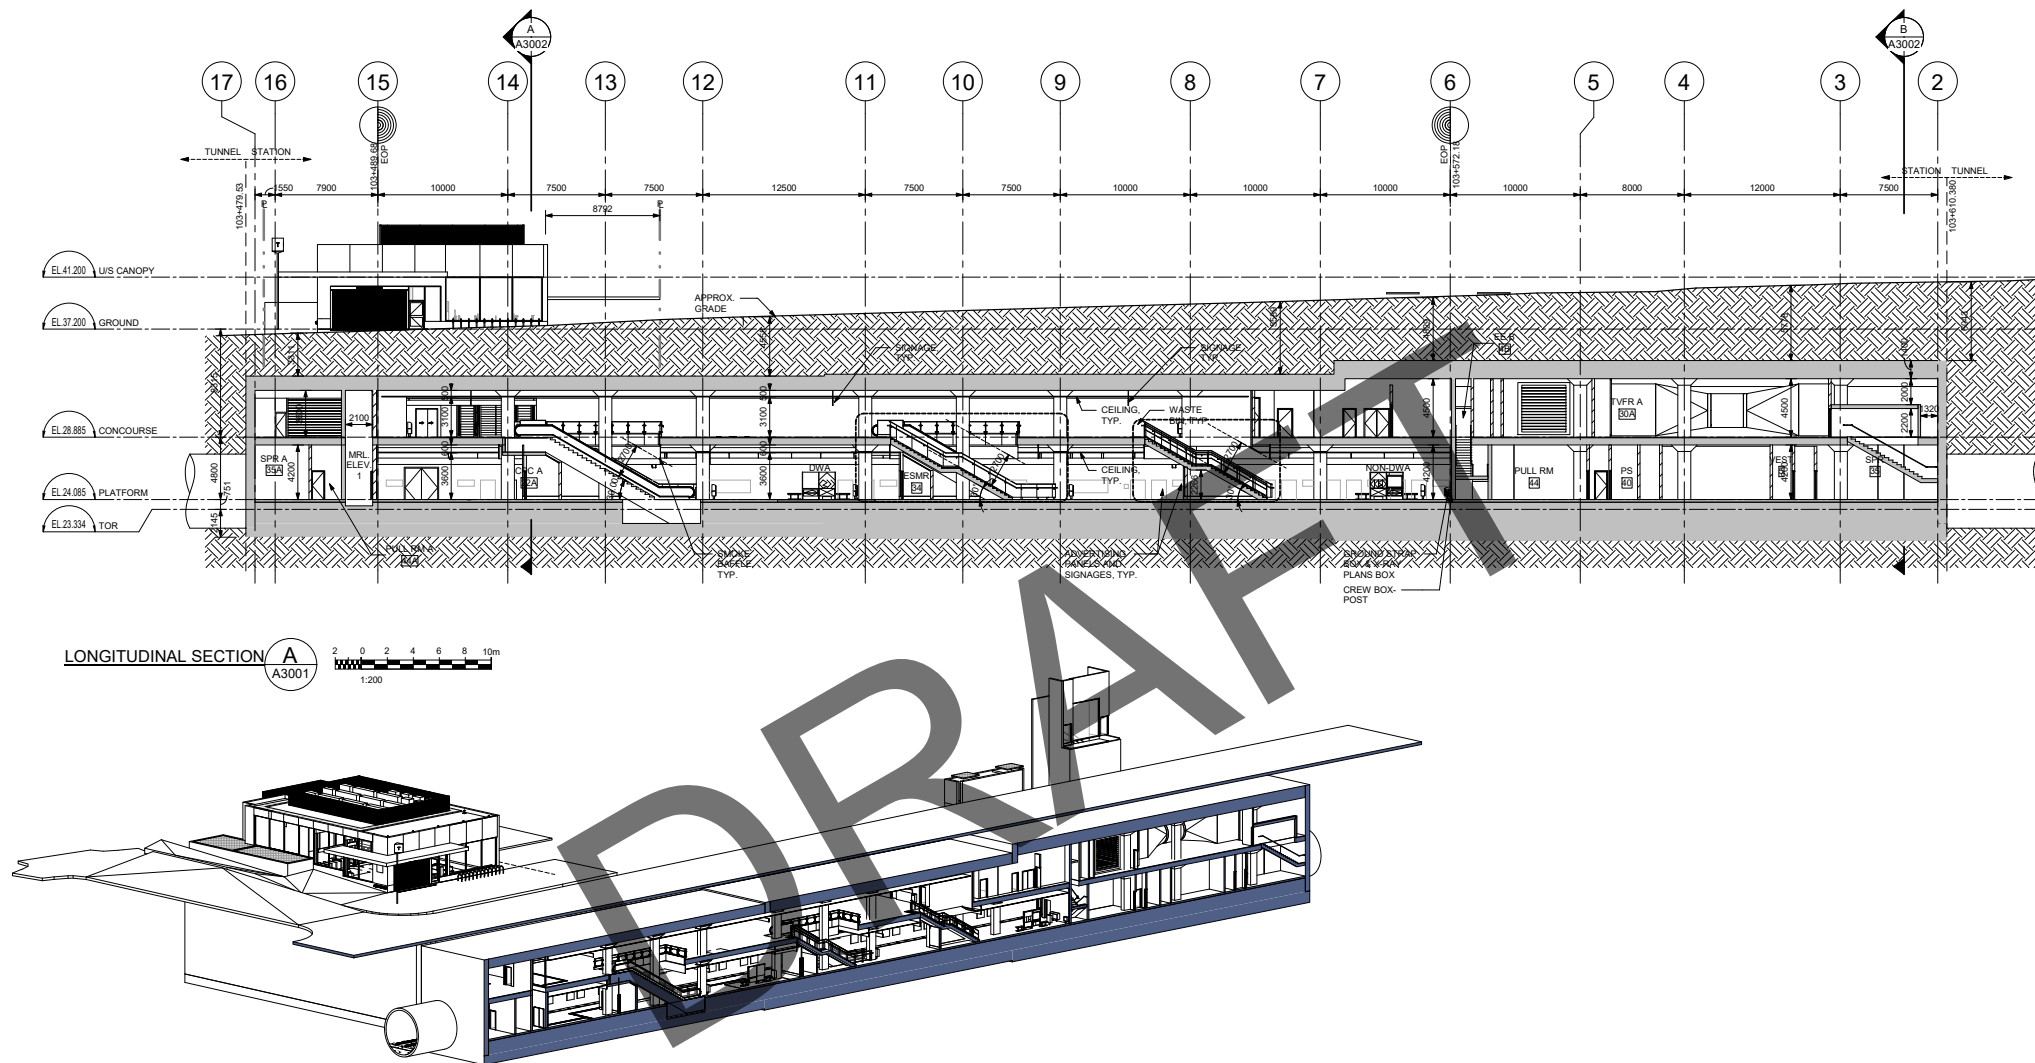

ISOMETRIC - A

ISSUE/REVISION				REFERENCES	
2020-11-19	SE	INITIATING DESIGN SUBMISSION #1		CH	
I/R DATE	BY	DESCRIPTION		APPR	



PROJECT

BROADWAY SUBWAY
PROJECT

TRANSLINK
400 - 287 Nelson's Court New
Westminster, BC V3L 0E7 Canada
Tel: 778.375.7500 Fax:
778.375.7510

DRAWING INFORMATION


DRW BY	J.J.
DES BY	O.O.
CHK BY	S.E.
APR BY	C.H.

CONTRACT NUMBER

5508501
PROJECT NUMBER
BSP
SHEET TITLE
DESIGN DRAWINGS
OAK-VGH STATION
ARCHITECTURAL
LONGITUDINAL SECTION

DRAWING NUMBER


121758-TS-STOA-IG-A3001

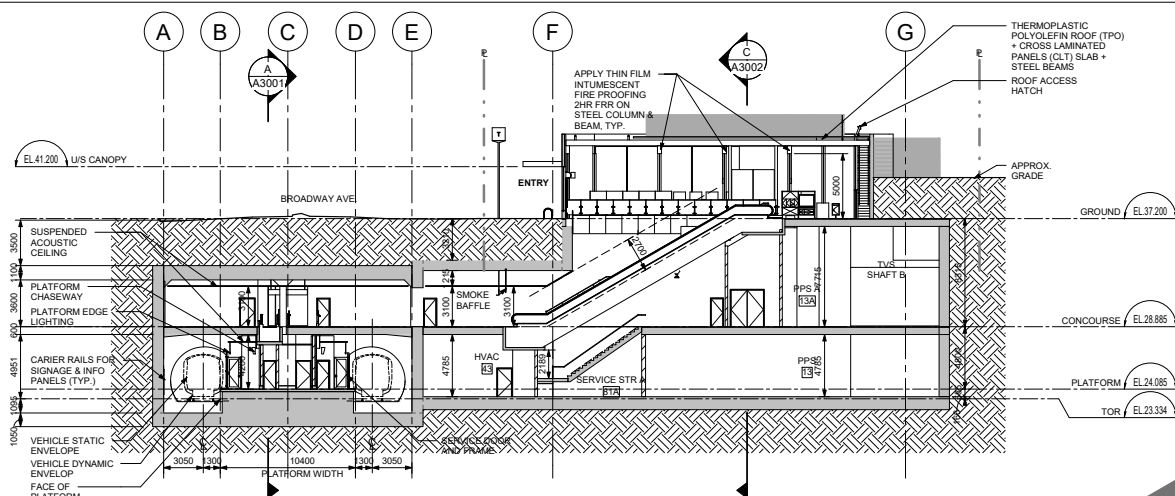

CROSS SECTION **A**
A3002



2 0 2 4 6 8 10m
1:200

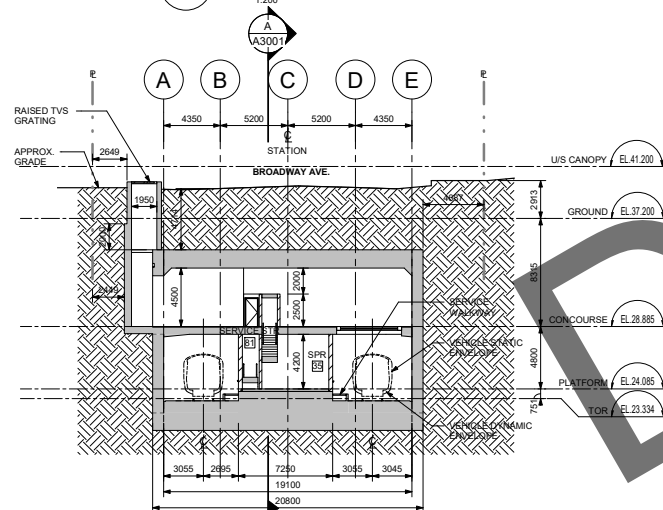


CROSS SECTION B

A3002

2 0 2 4 6 8 10m

1:200

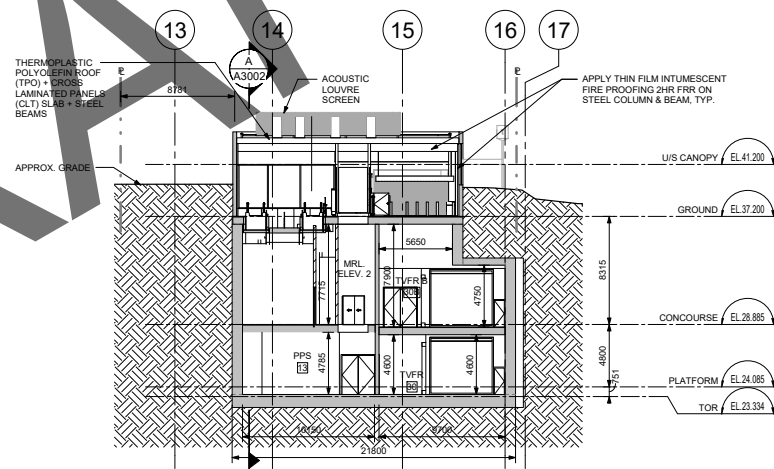

CROSS SECTION C

A3002

2 0 2 4 6 8 10m

1:200

ISSUE/REVISION						REFERENCES
I/R	DATE	SE BY	INITIATING DESIGN SUBMISSION #1			CH APPR



PROJECT

BROADWAY SUBWAY
PROJECT

TRANSLINK
400 - 287 Nelson's Court New
Westminster, BC V3L 0E7 Canada
Tel: 778.375.7500 Fax:
778.375.7510

DRAWING INFORMATION

DRW BY	J.J.
DES BY	O.O.
CHK BY	S.E.
APR BY	C.H.

CONTRACT NUMBER

5508501
PROJECT NUMBER
BSP
SHEET TITLE
DESIGN DRAWINGS
OAK-VGH STATION
ARCHITECTURAL
CROSS SECTIONS
DRAWING NUMBER
121758-TS-STOA-IG-A3002



EXTERIOR - NORTHEAST HEADHOUSE

1
A6201



EXTERIOR - NORTHWEST HEADHOUSE


2
A620



2
A6201

EXTERIOR - NORTHWEST HEADHOUSE

ISSUE/REVISION						REFERENCES
I/R	DATE	BY	DESCRIPTION			APPR
	2020-11-19	SE	INITIATING DESIGN SUBMISSION #1			CH

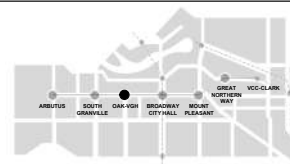

PROJECT

BROADWAY SUBWAY
PROJECT


TRANSLINK
400 - 287 Nelson's Court New
Westminster, BC V3L 0E7 Canada
Tel: 778.375.7500 Fax:
778.375.7510

DRAWING INFORMATION

DRW BY	J.J.
DES BY	O.O.
CHK BY	S.E.
APR BY	Approver

CONTRACT NUMBER

5508501
PROJECT NUMBER
BSP
SHEET TITLE
DESIGN DRAWINGS OAK-VGH STATION ARCHITECTURAL EXTERIOR PERSPECTIVES
DRAWING NUMBER
121758-TS-STOA-IG-A6201

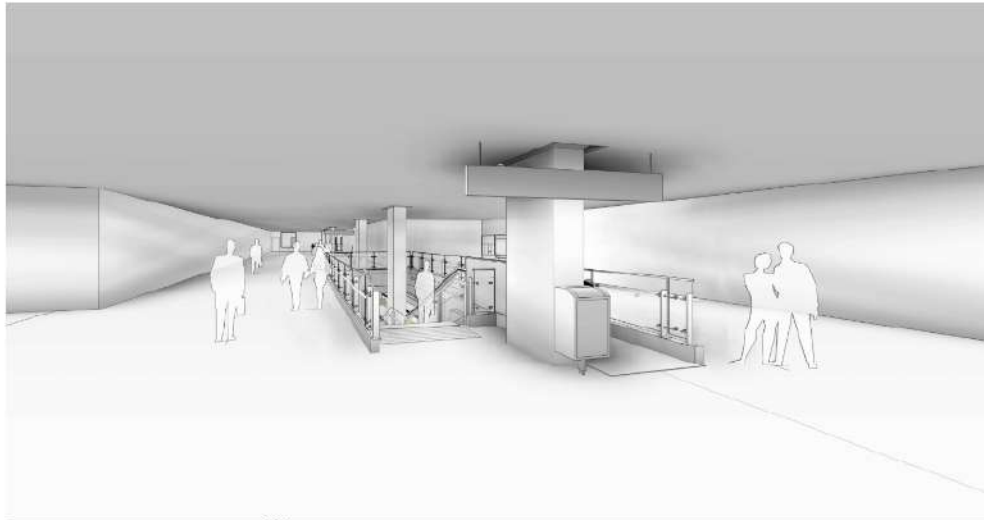


INTERIOR - CONCOURSE LEVEL



INTERIOR - CONCOURSE LEVEL VT




INTERIOR - HEADHOUSE ENTRANCE

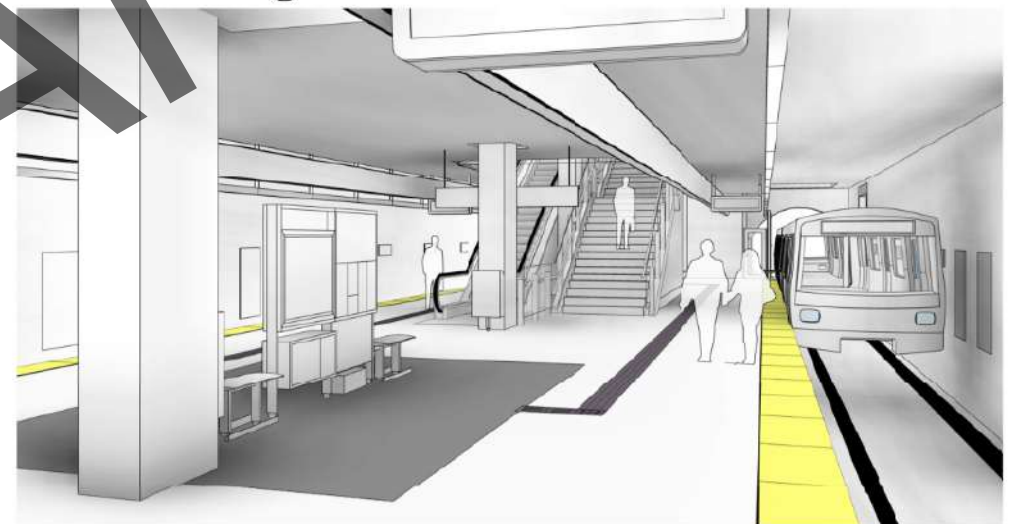

INTERIOR - PLATFORM LEVEL

ISSUE/REVISION						REFERENCES
	2020-11-19	SE	INITIATING DESIGN SUBMISSION #1			CH
I/R	DATE	BY	DESCRIPTION			APPR

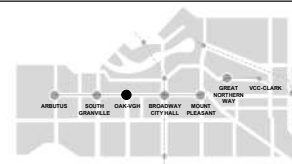

PROJECT

BROADWAY SUBWAY
PROJECT

TRANSLINK
400 - 287 Nelson's Court New
Westminster, BC V3L 0E7 Canada
Tel: 778.375.7500 Fax:
778.375.7510

DRAWING INFORMATION


DRW BY	J.J.
DES BY	O.O.
CHK BY	S.E.
APR BY	C. HOANG

CONTRACT NUMBER

5508501
PROJECT NUMBER
BSP
SHEET TITLE
DESIGN DRAWINGS OAK-VGH STATION ARCHITECTURAL INTERIOR PERSPECTIVES

DRAWING NUMBER
121758-TS-STOA-IG-A6202

ANSI D 22" x 34"
Last saved by: ERNIE WEBSTER(2020-12-17) Last Picked: 2020-12-17
Filename: Y:\126436_BSP\7.0_Production\7.03_Design\05_Landscape\121758_Landscape Plan_VGH.dwg

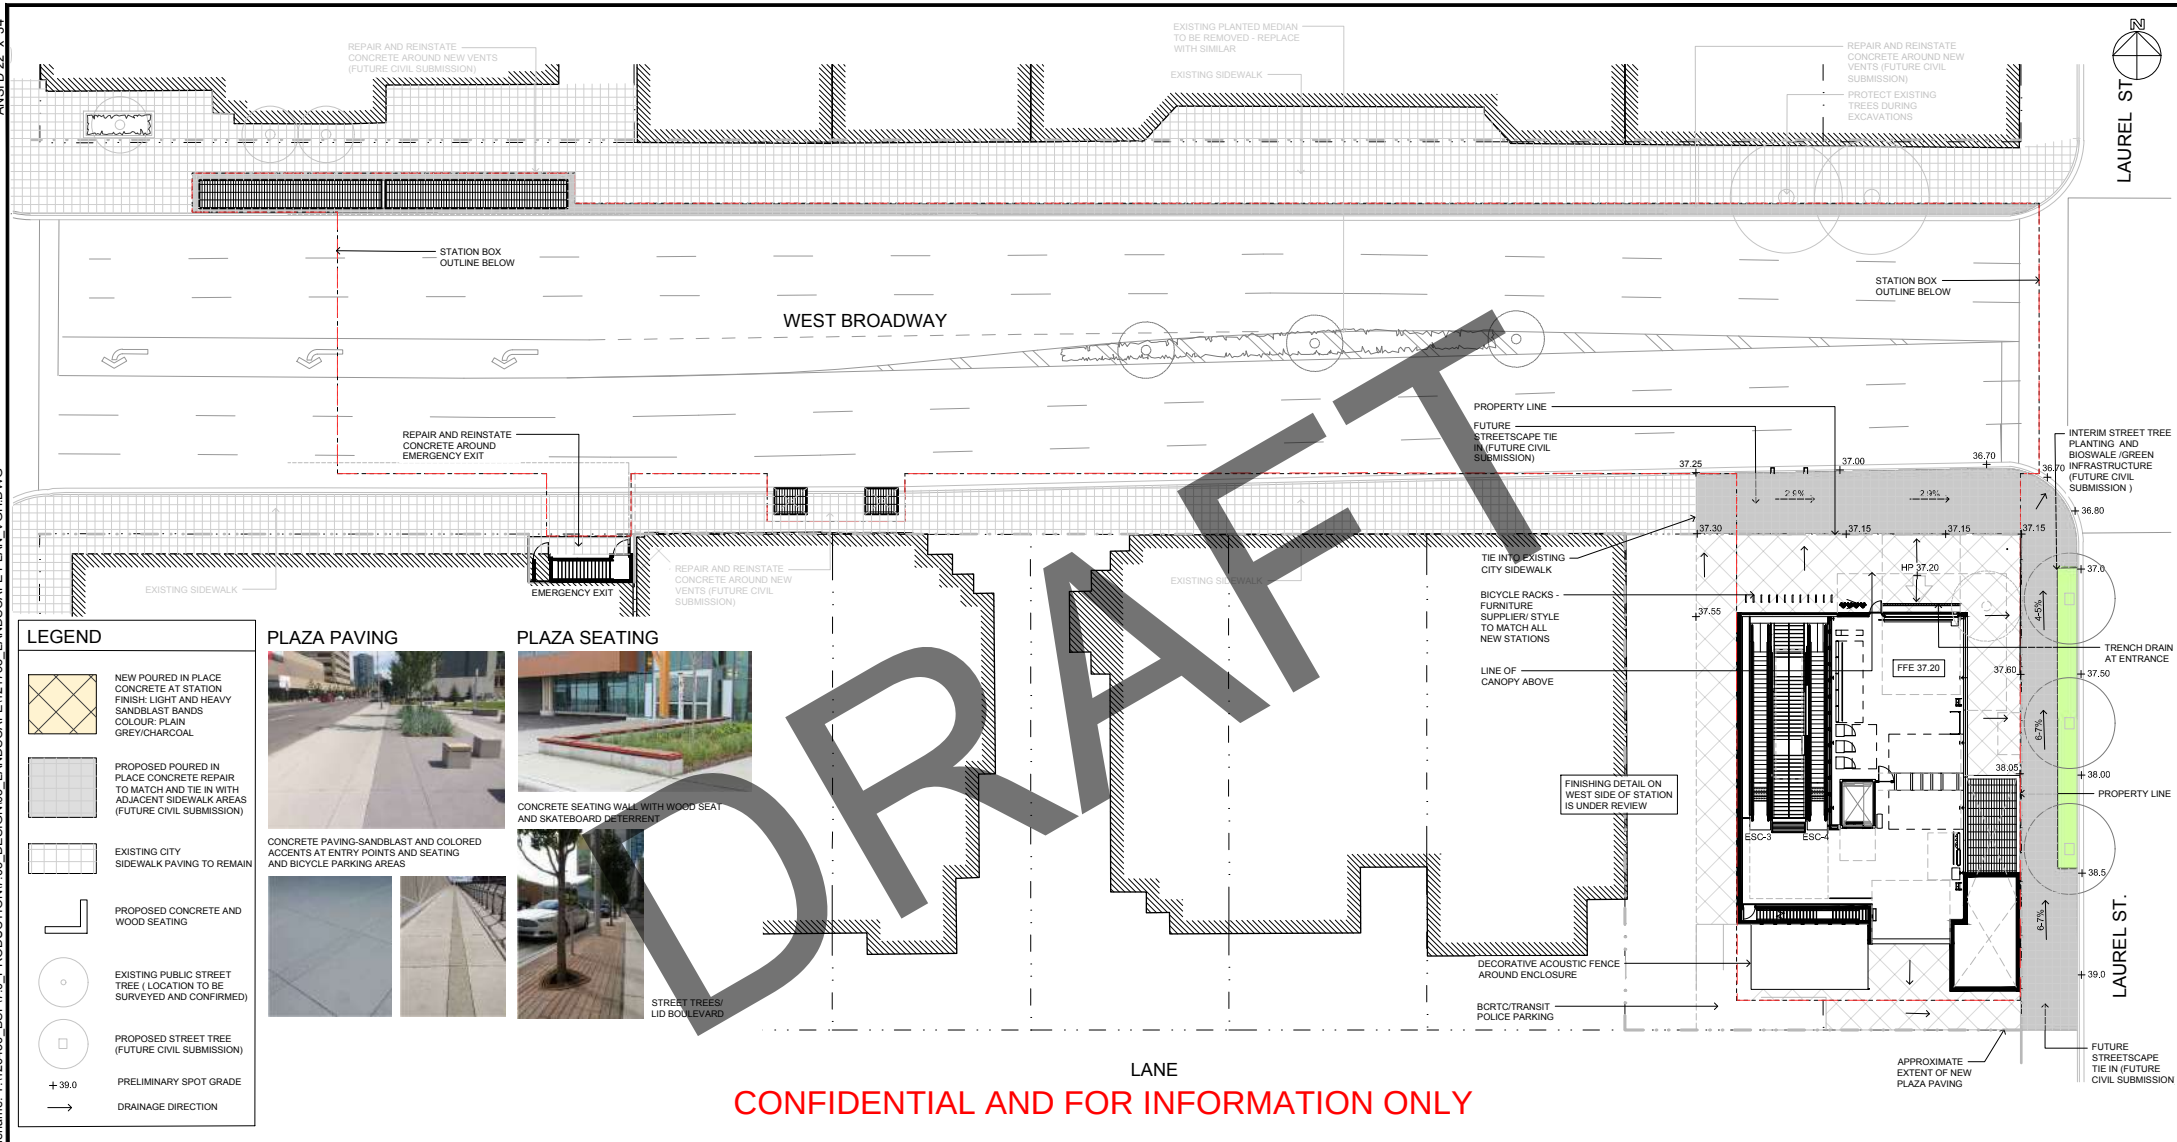

KEY PLAN	ISSUE/REVISION	REFERENCES	ENGINEER'S SEAL	PROJECT	DB CONTRACTOR	DRAWING INFORMATION	CONTRACT NUMBER
				BROADWAY Subway Project	acciona	Ghella	5508501 PROJECT NUMBER
				CONSULTANTS		DRW BY CZ DES BY EW CHK BY CH APR BY EW	BSP - 126436 SHEET TITLE
				IBI GROUP 7th Floor - 55 St. Clair Avenue West Toronto ON M4V 2T7 Canada tel 416 596 1930 fax 416 596 0644 ibigroup.com	BRITISH COLUMBIA	Ministry of Transportation and Infrastructure	DESIGN DRAWINGS OAK VGH STATION LANDSCAPE GROUND LEVEL PLAN DRAWING NUMBER BSP - 70700 - OAIG - 4LDD - 1000
	B 2020-12-17 CZ ISSUED FOR INFO EW REFERENCES					SCALE 0.0 1:200 10.0	
	A 2020-11-19 CZ ISSUED FOR IDR 1 EW REFERENCES						
	I/R DATE BY DESCRIPTION APPR REFERENCES						

Y:\126436_BSP\7.0_Production\7.03_Design\05_Landscape\121758_Landscape Plan_VGH.dwg, 2020-12-17 8:56:47 AM, DWG To PDF.pc3