



# THE ARC


Appendix G; page 1 of 2

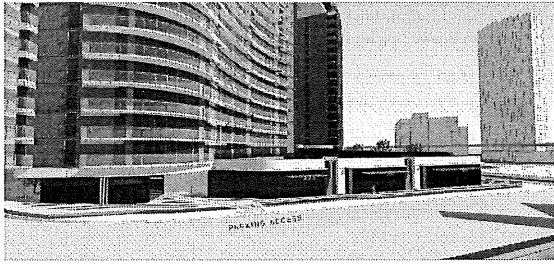

MODIFIED EXPO OFF-RAMP

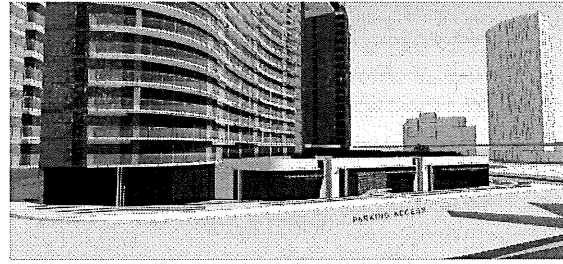


EXPO OFF-RAMP AS IS

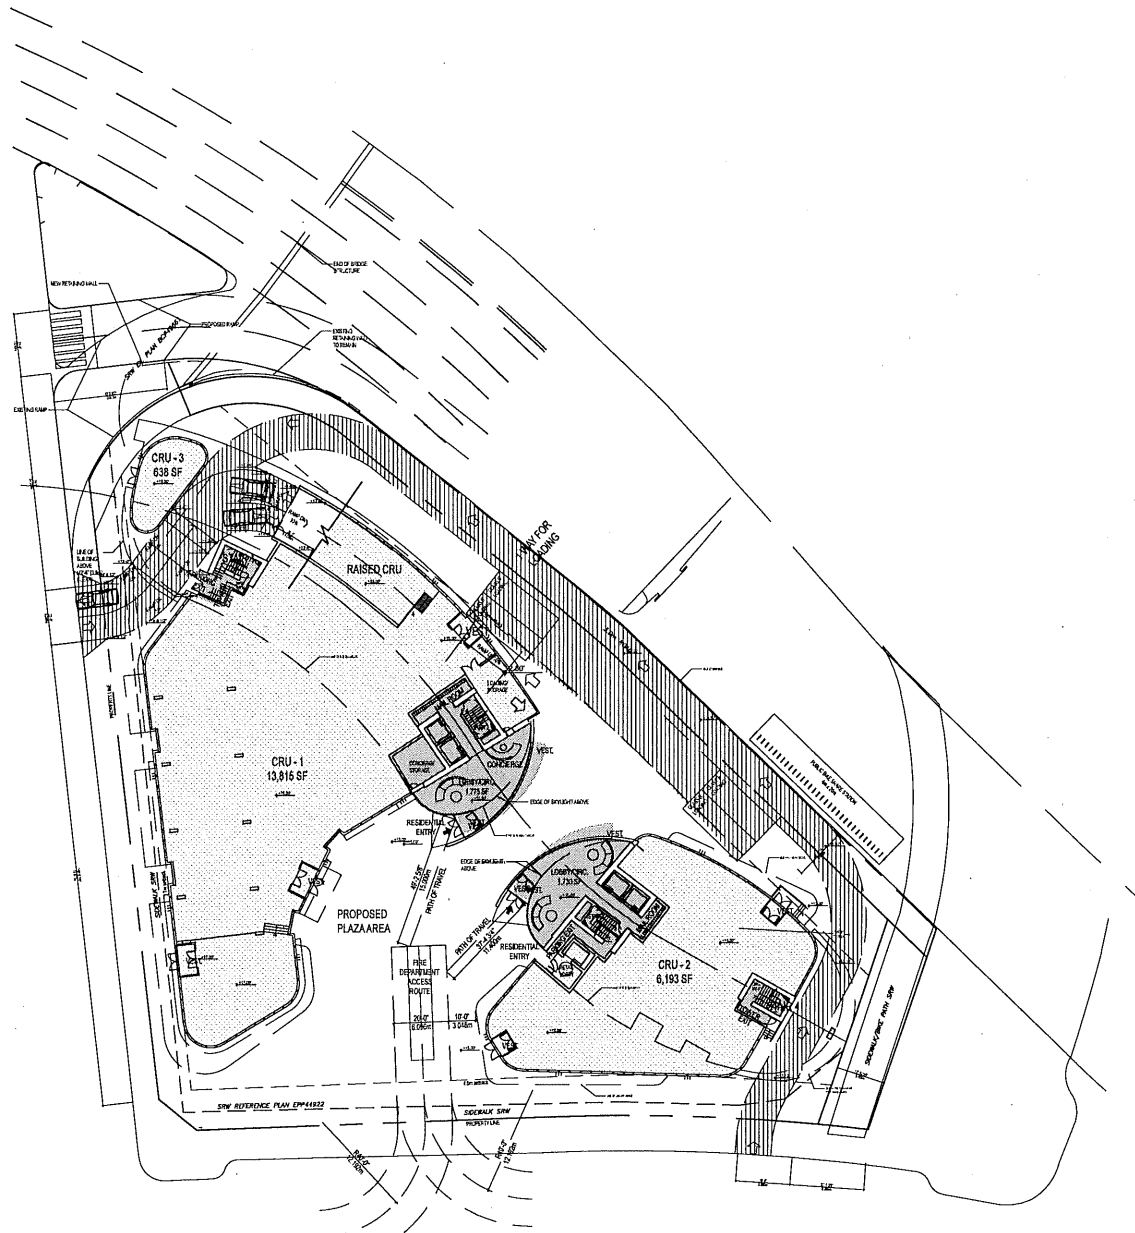

LEVEL 1 - MODIFIED EXPO OFF-RAMP



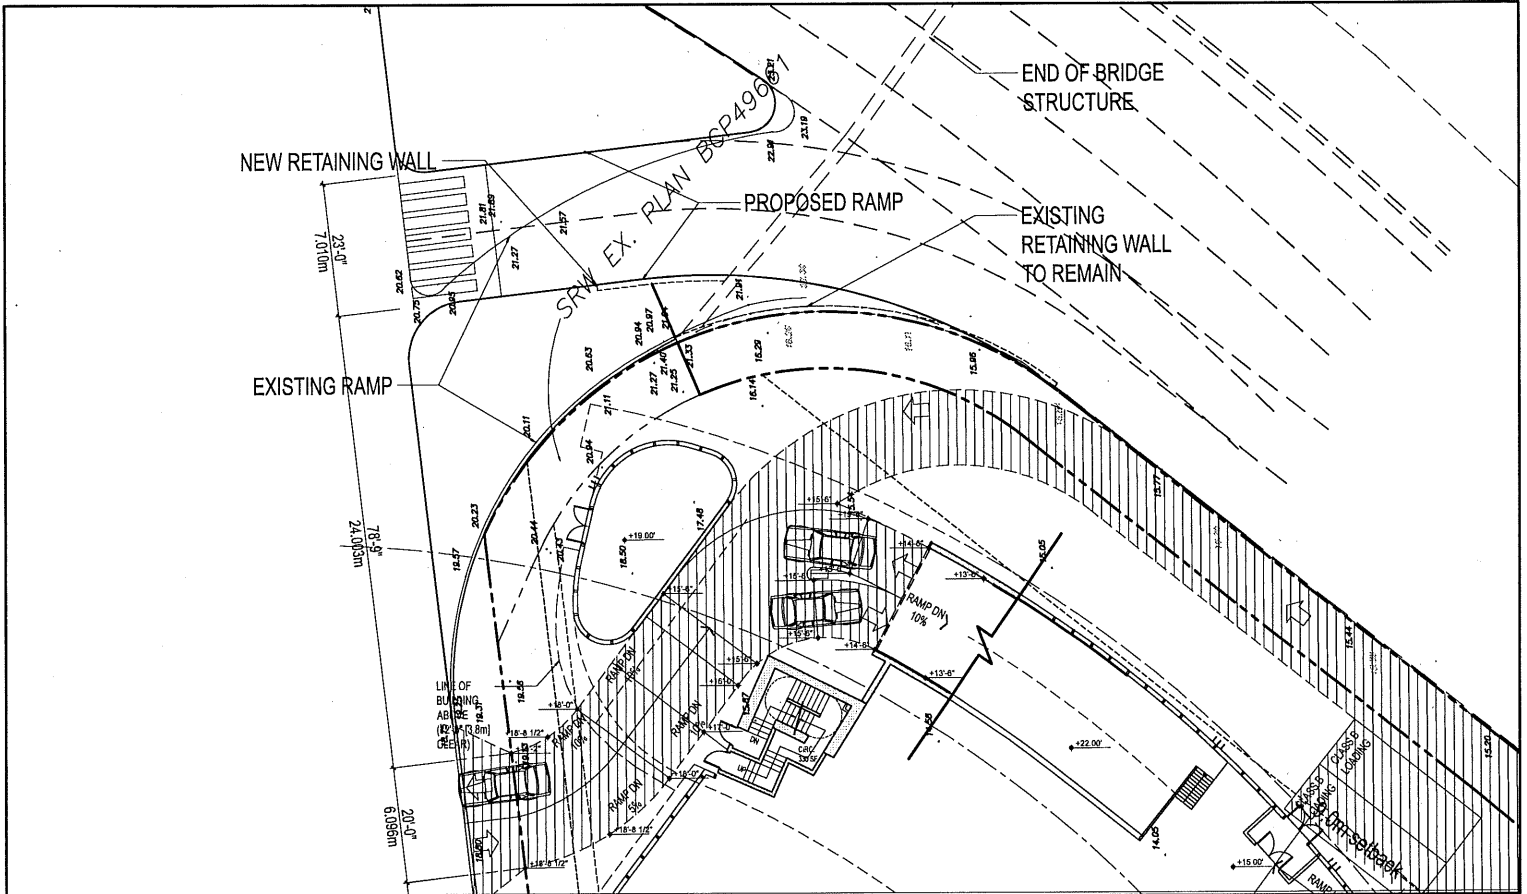

This drawing is a component of a larger project and is not to be used in isolation. It is the property of the design team and is not to be reproduced or used for any other purpose without the written consent of the design team.

FRANCL ARCHITECTURE  
 CONCORD PAPER  
 PFS STUDIO  
FRANCL ARCHITECTURE  
 1000 WEST 10TH AVENUE  
 VANCOUVER, BC V6H 1T1  
 TEL: 604-681-1111  
 WWW.FRANCLARCHITECTURE.COM

Project No. 21415  
**ARC VANCOUVER**  
 998 EXPO Blvd. (SB WEST)

IN PROGRESS

Title **CAMBIE/EXPO INTERSECTION**

Scale 1/16"=1'-0" Date 2015-08-25

Sheet No

**A-L1**

