


date	revisions	
22/12/2023	1	PDP APPLICATION
19/03/2025	2	Revision
12/11/2025	4	PDP Submission
05/02/2026	5	Revised Shadow Analysis

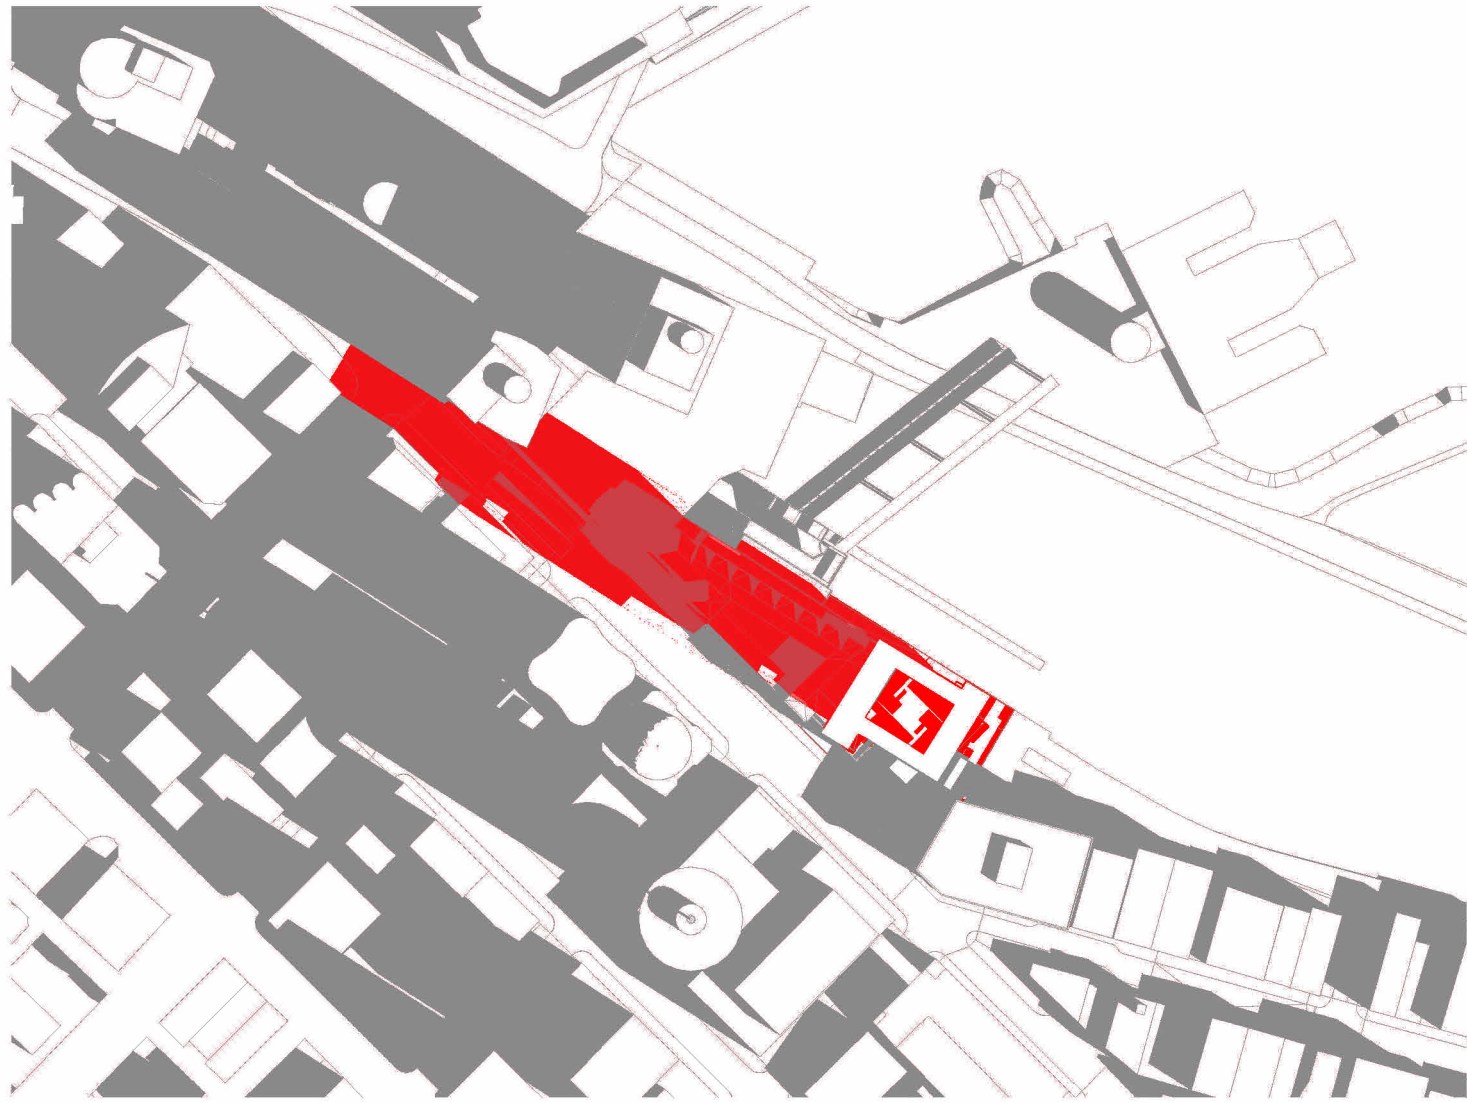

1 Shadow Study\_Sea Level-TN\_0321\_01\_Spring - 10 AM - RB



2 Shadow Study\_Sea Level-TN\_0321\_02\_Spring - 12 PM - RB




3 Shadow Study\_Sea Level-TN\_0321\_03\_Spring - 2 PM - RB



4 Shadow Study\_Sea Level-TN\_0321\_04\_Spring - 4 PM - RB




5 Shadow Study\_Sea Level-TN\_0921\_01\_Fall - 10 AM - RB

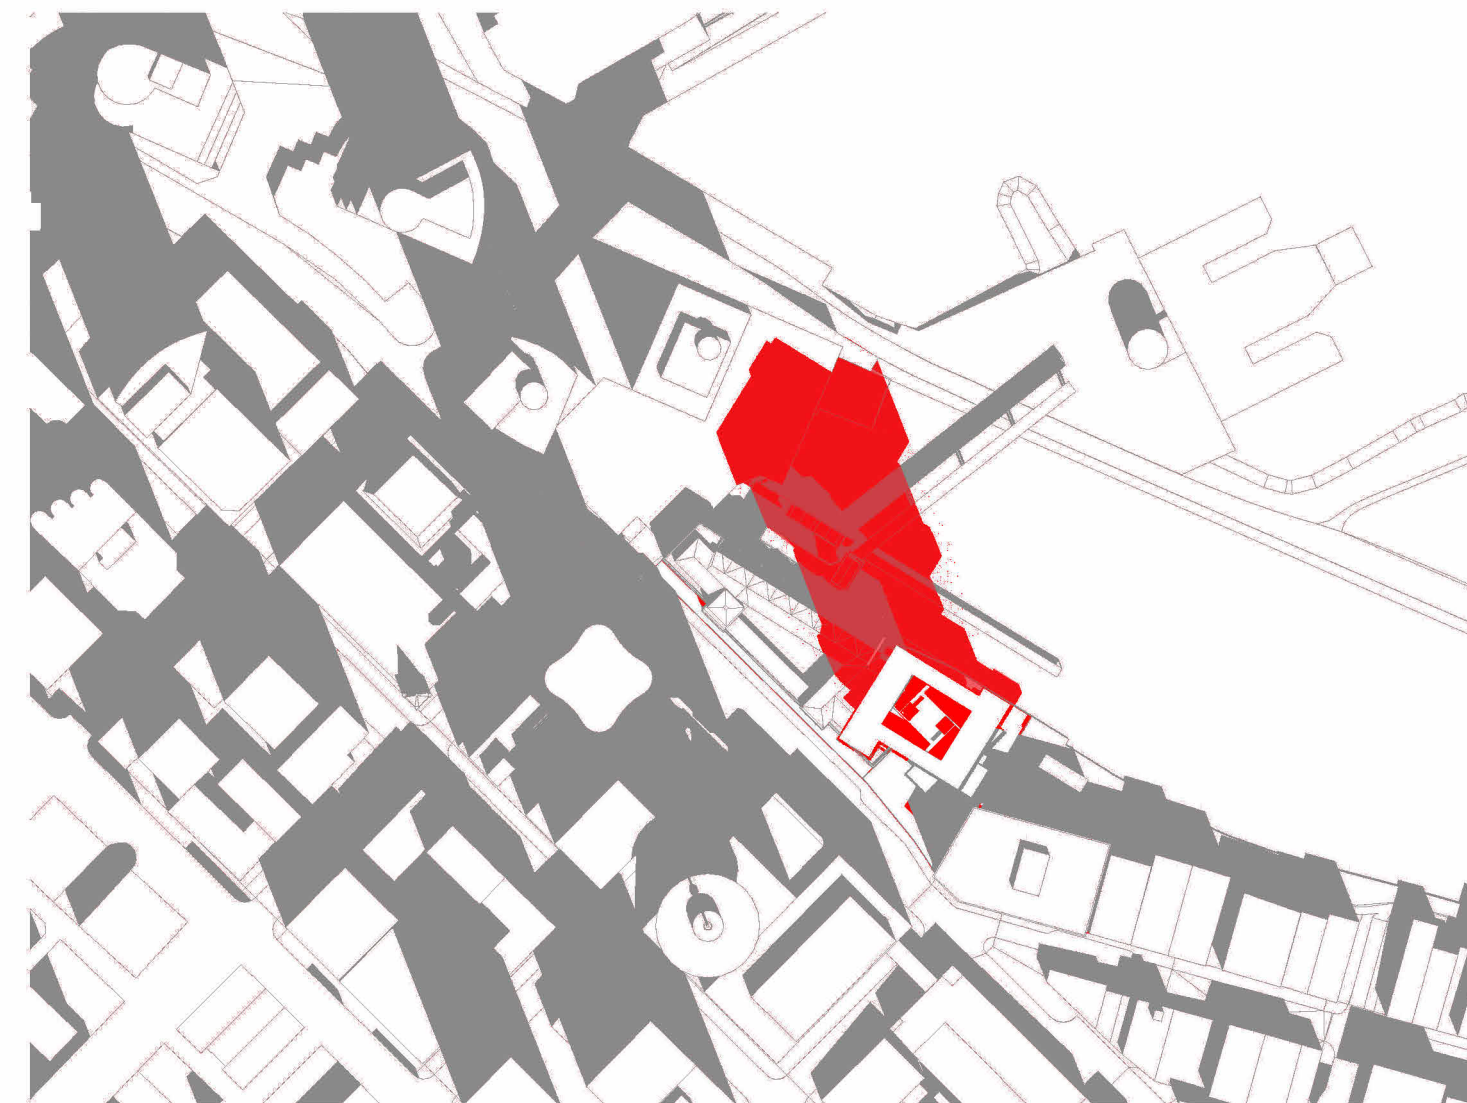


6 Shadow Study\_Sea Level-TN\_0921\_02\_Fall - 12 PM - RB




7 Shadow Study\_Sea Level-TN\_0921\_03\_Fall - 2 PM - RB

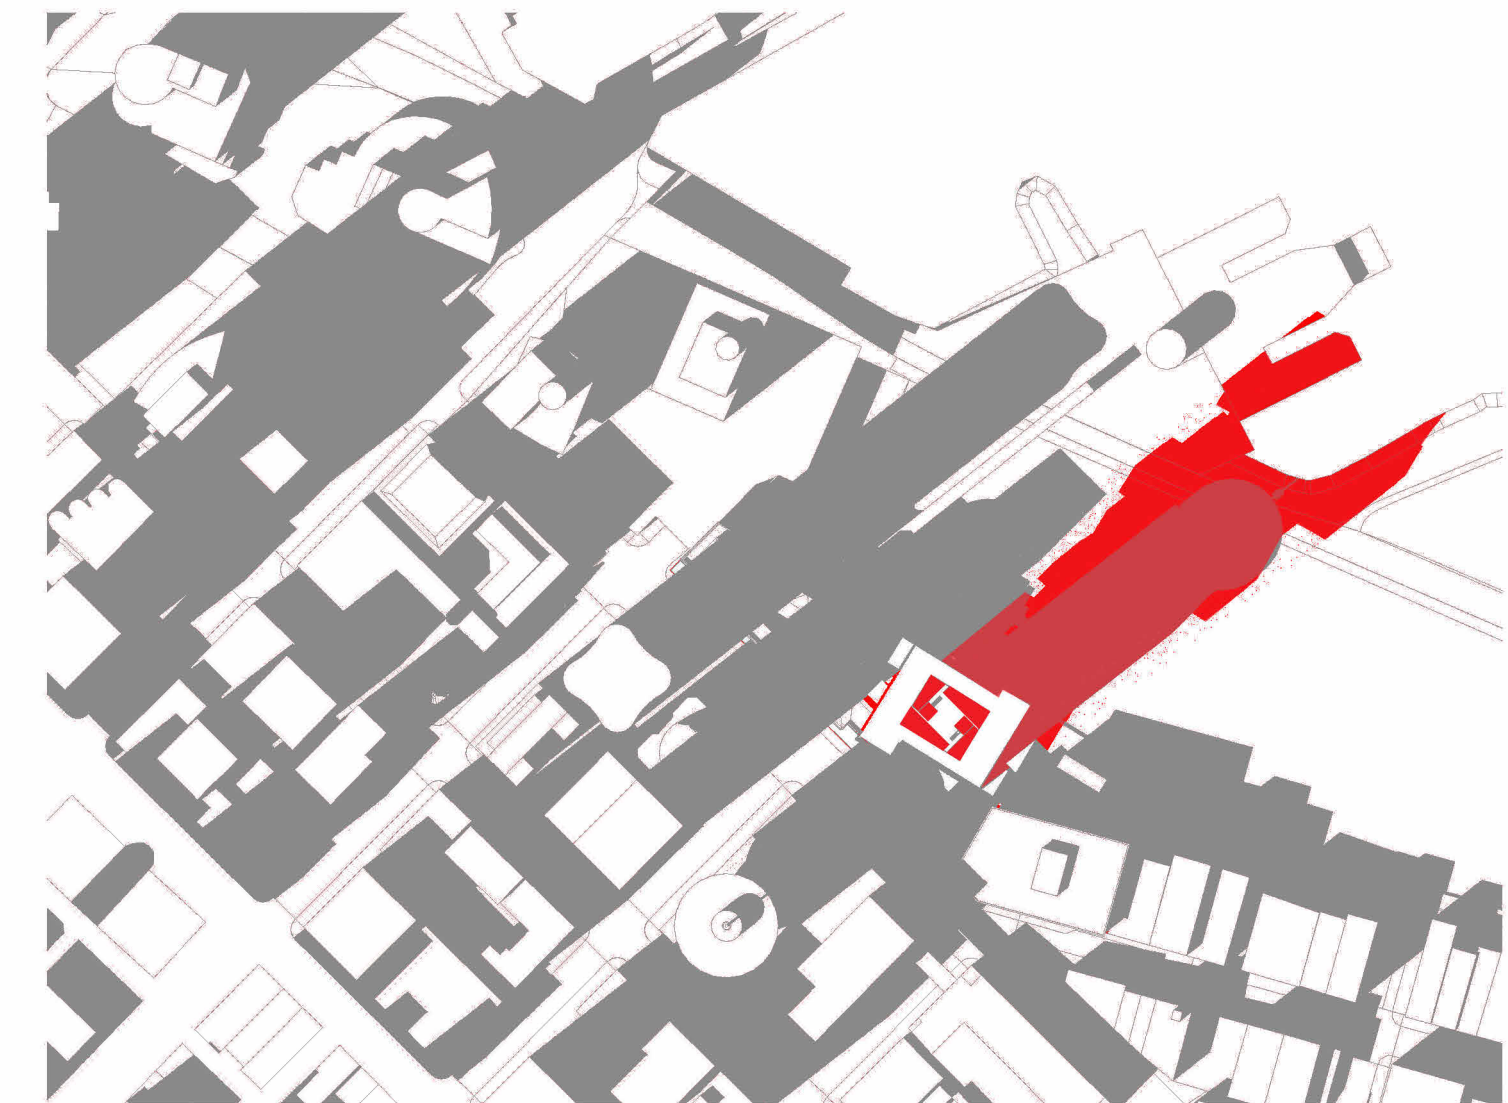

8 Shadow Study\_Sea Level-TN\_0921\_04\_Fall - 4 PM - RB

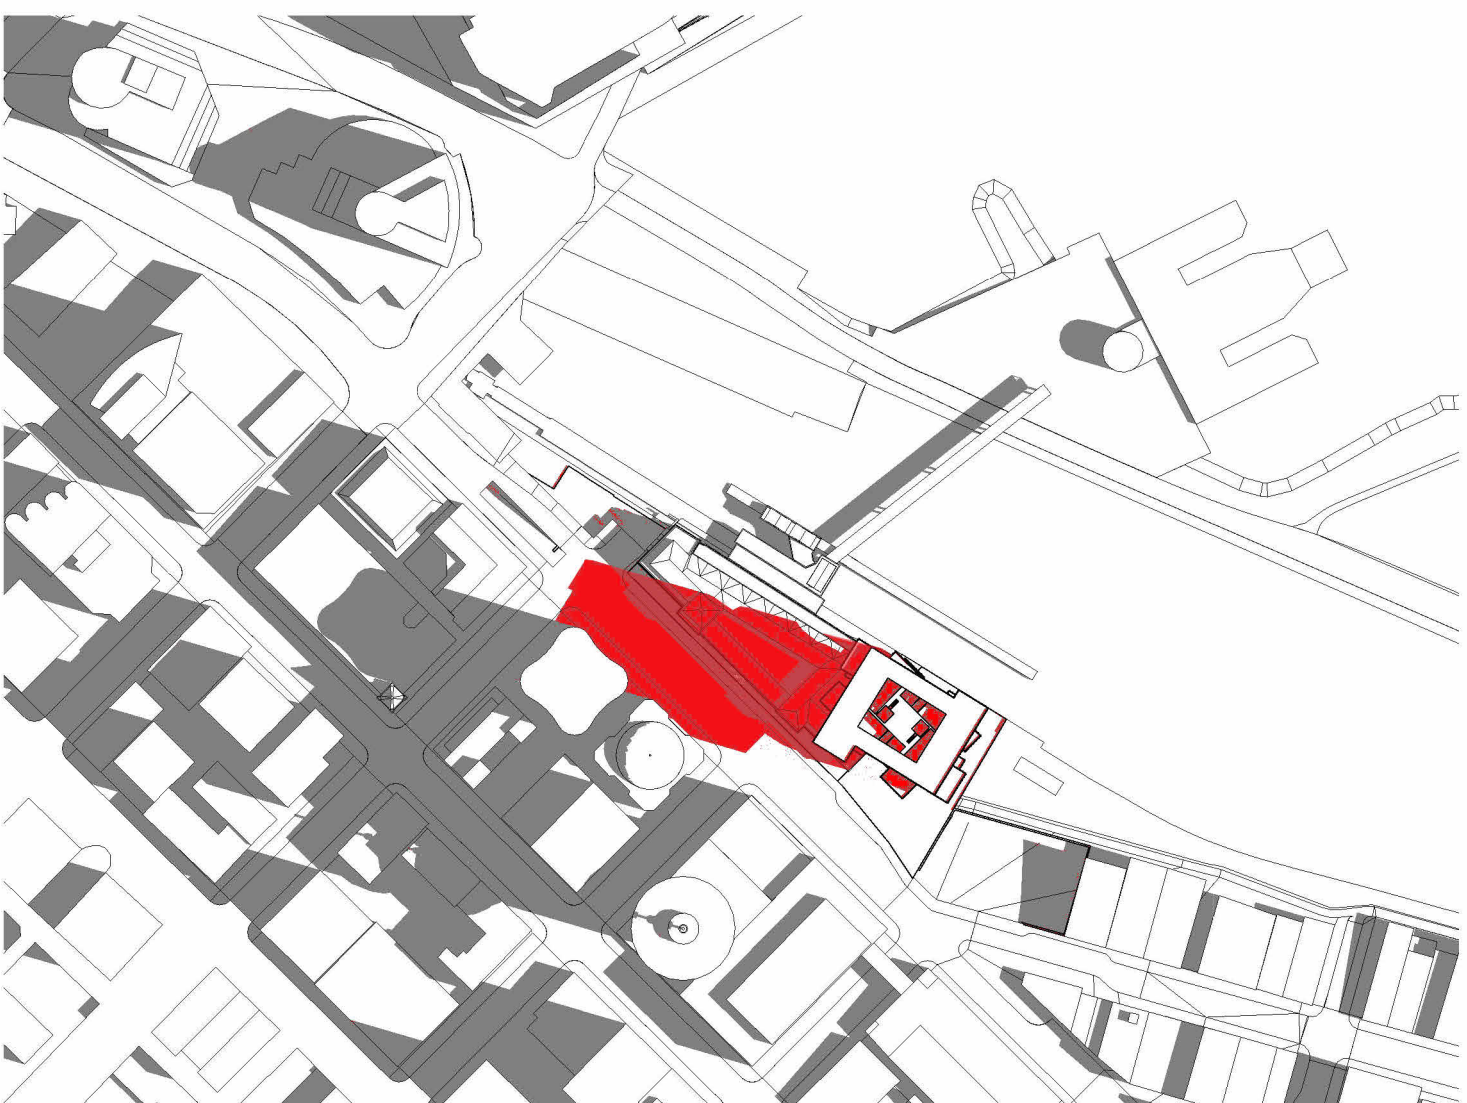

9 Shadow Study\_Sea Level-TN\_0621\_01\_Summer - 10 AM - RB

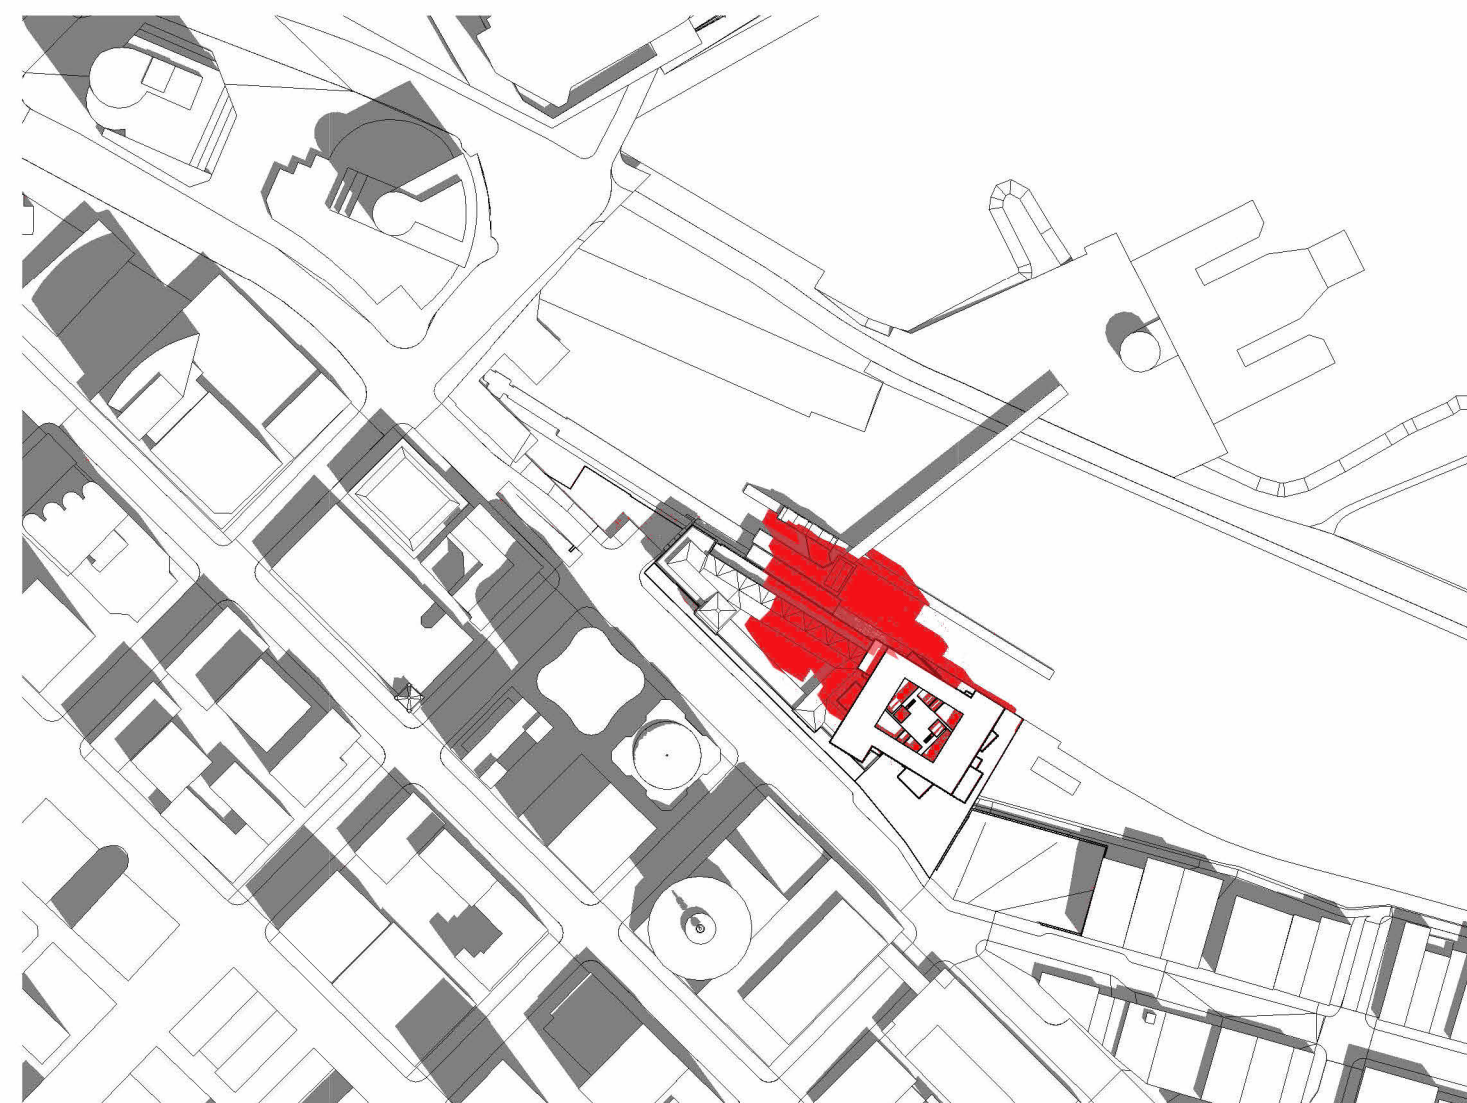

10 Shadow Study\_Sea Level-TN\_0621\_02\_Summer - 12 PM - RB



11 Shadow Study\_Sea Level-TN\_0621\_03\_Summer - 2 PM - RB



12 Shadow Study\_Sea Level-TN\_0621\_04\_Summer - 4 PM - RB

notes

JAMES KM CHENG ARCHITECTS

James KM Cheng Architects Inc.  
 Suite 200-77 West Eighth Avenue  
 Vancouver, B.C. Canada V5Y 1M8  
 T: 604.873.4333  
 info@jameskcheng.com

seal	drawn
	Author

checked
Checker

Copyright reserved. This plan and design is and at all times remains the exclusive property of James K.M. Cheng Architects, Inc. and cannot be used without the architect's written consent.  
 project

**CF Waterfront Tower**  
 555 West Cordova Street, Vancouver BC

title  
 Shadow Analysis

scale	drawing number
	<b>A-600</b>
project number	revision date
21-805	05/02/2026
issue date	
22/12/2023	

plotted 2026-02-05 3:41:50 PM