


PLAN TO ACCOMPANY A BY-LAW TO AMEND STREET NAME BY-LAW No. 4054.

DRAWING NOT TO SCALE

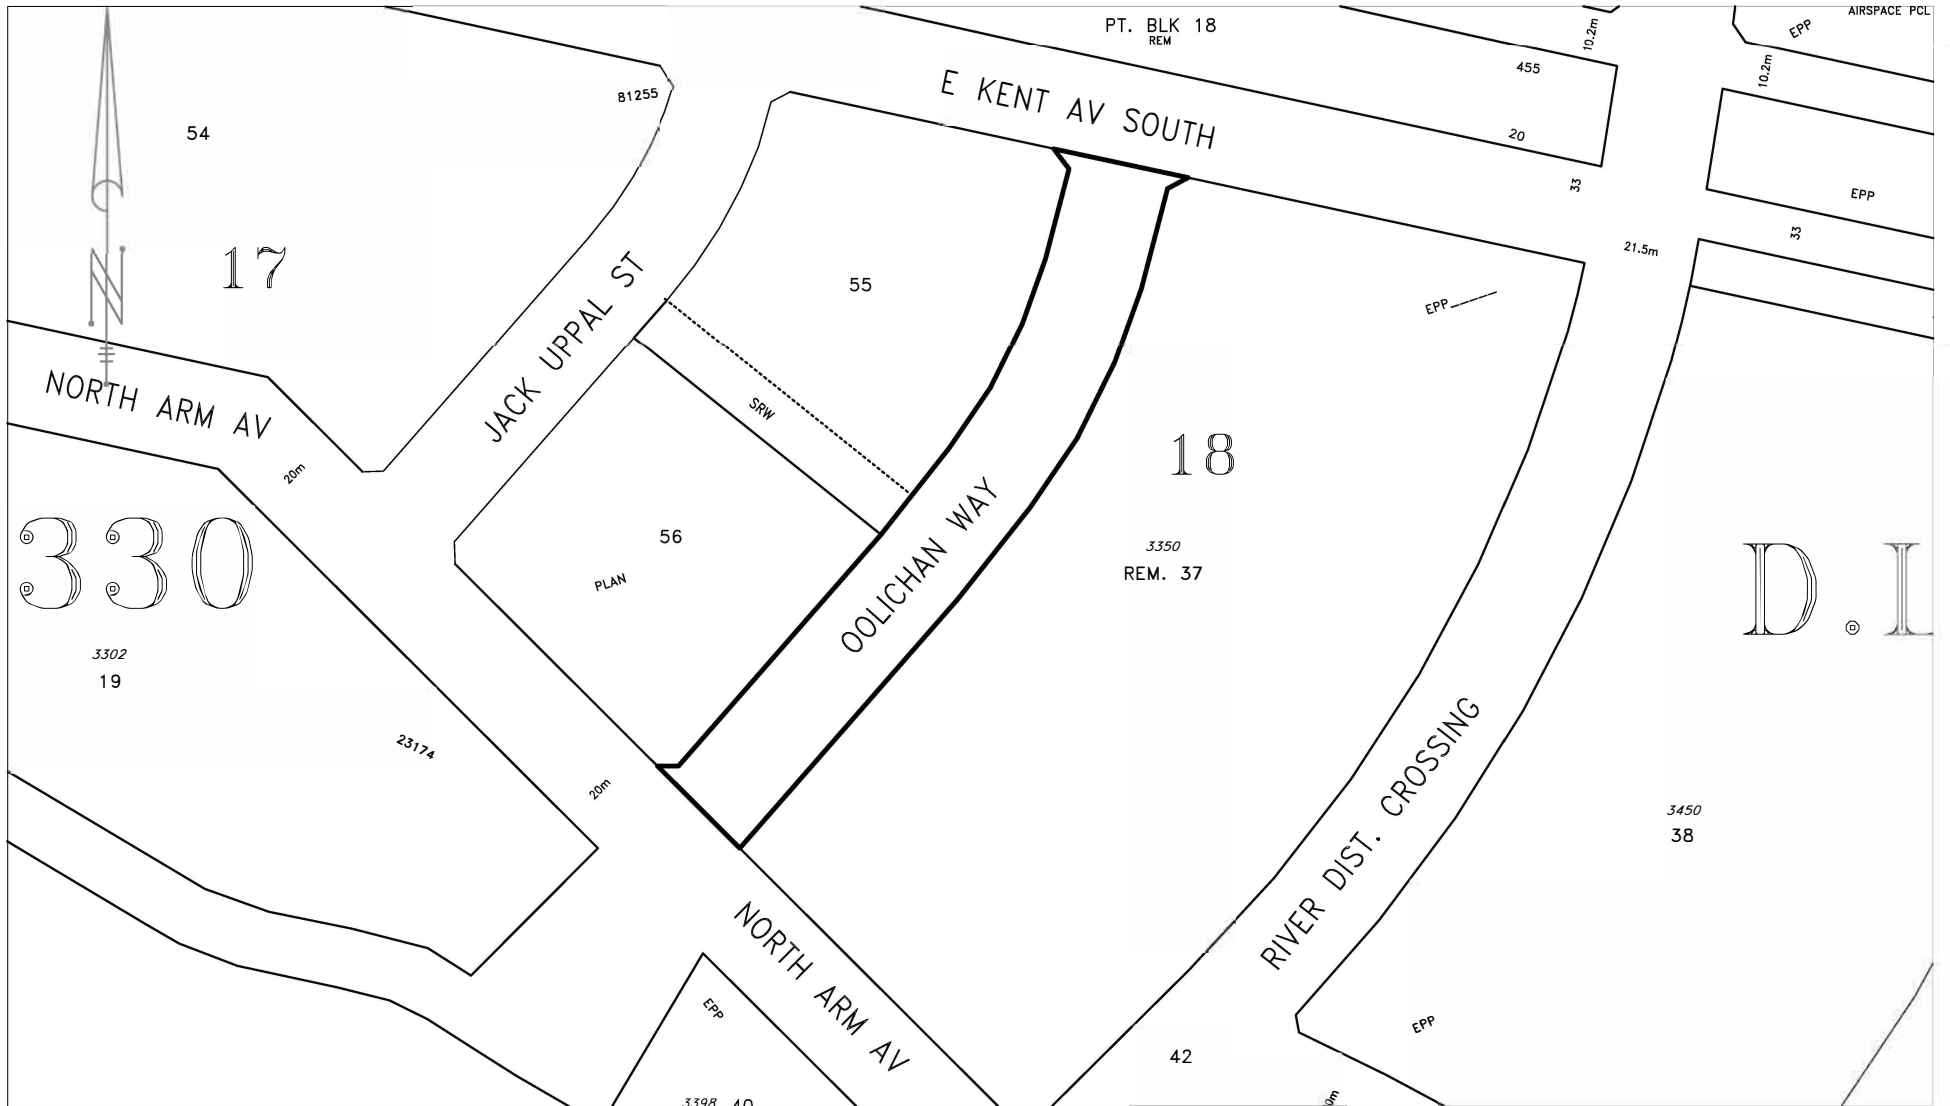

JAS MAP: V-25,26
W-25,26

ENGINEERING SERVICES
July 8, 2019