



**SAW CUT CONTROL JOINT**

**NOTE:**

WHERE DEPTH OF CIP CONCRETE EXCEEDS 100mm SAW CUT DEPTH TO BE MIN. 1/4 THE DEPTH OF CONCRETE

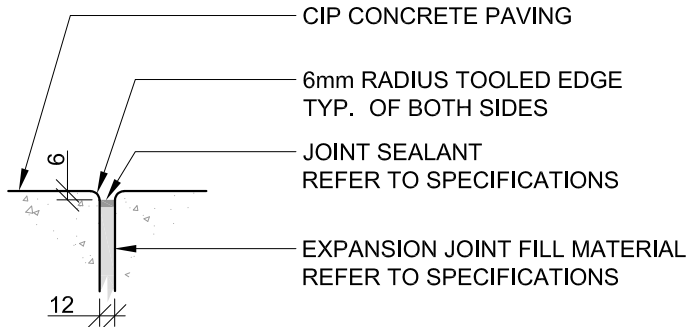



**EXPANSION JOINT**

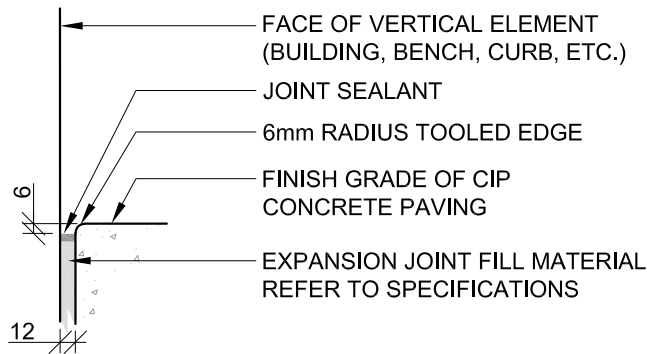

**EXPANSION JOINT AT VERTICAL ELEMENT**



DRAWING EXPANSION & CONTROL JOINTS	DATE	REV	SCALE
	JUNE-2022		1:5
NOTES			SHEET
			<b>1-01</b>

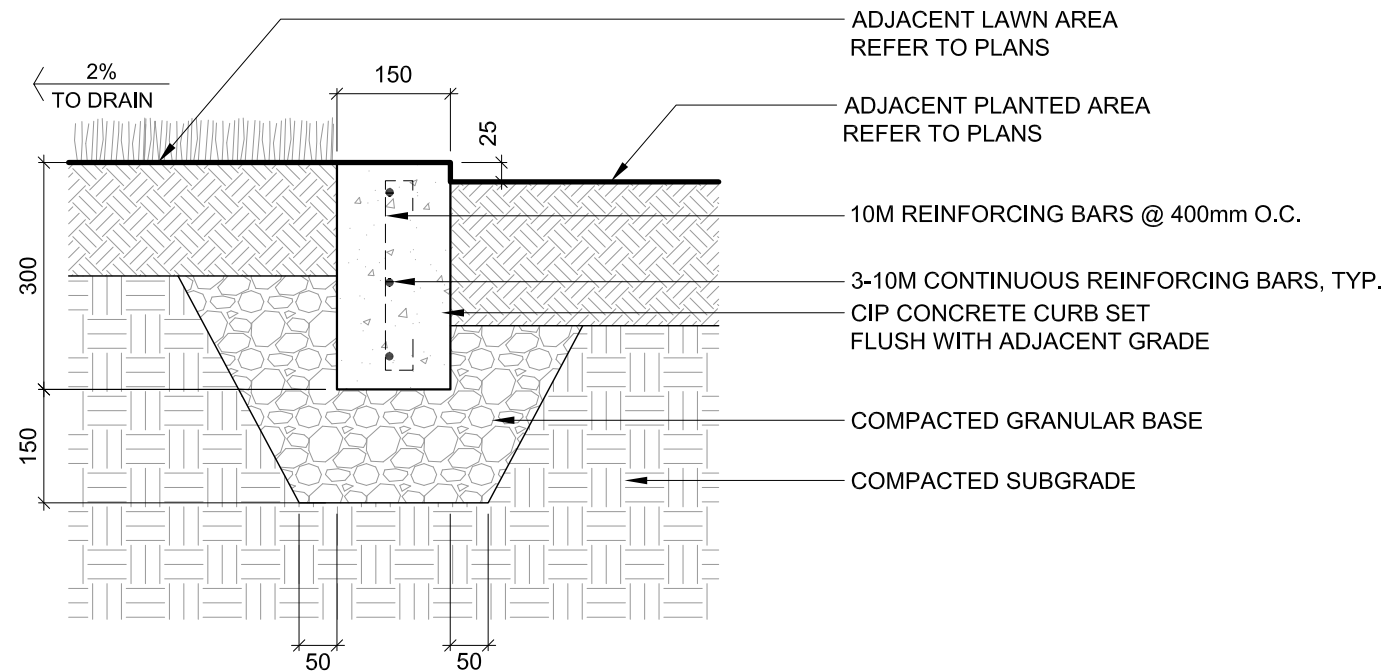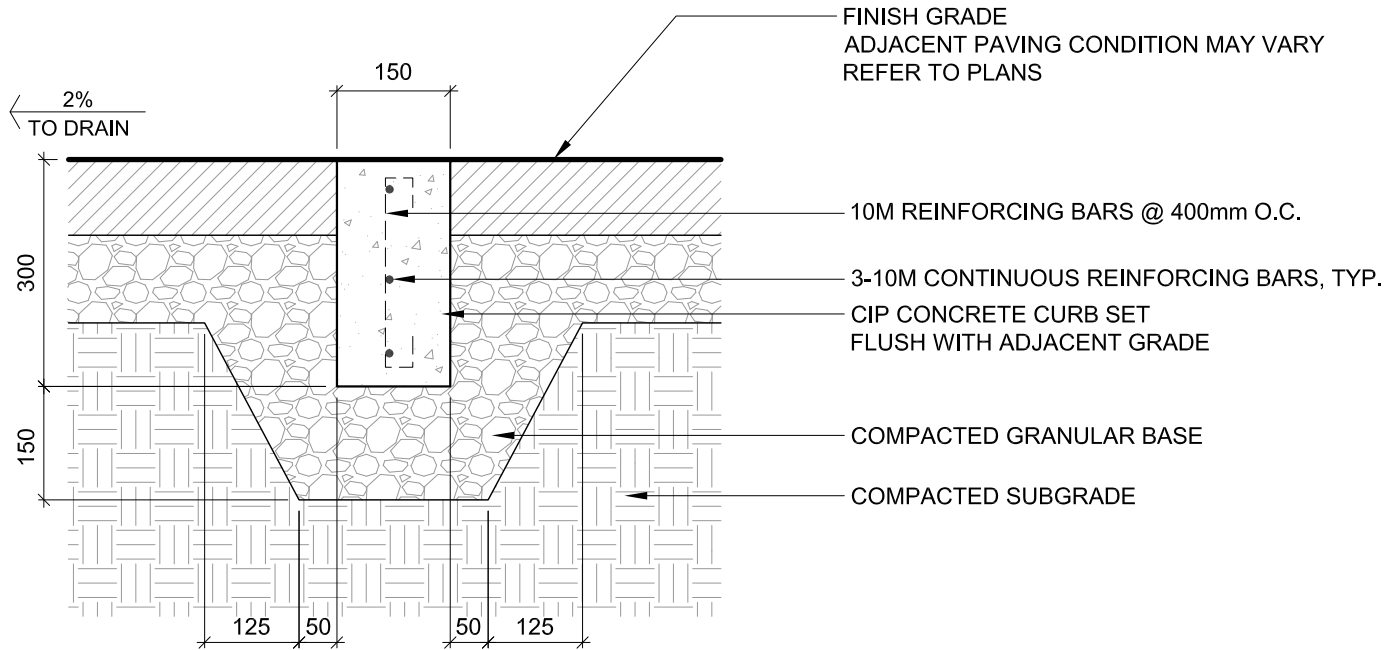

**NOTE:**

1. MIN. 50mm COVER OF CONCRETE OVER ALL REBAR
2. ADJACENT CONDITIONS MAY VARY, REFER TO PROJECT PLANS



DRAWING  
CIP CONCRETE BAND

DATE  
JUNE-2022


REV

SCALE  
1:10

NOTES

SHEET

**1-02**

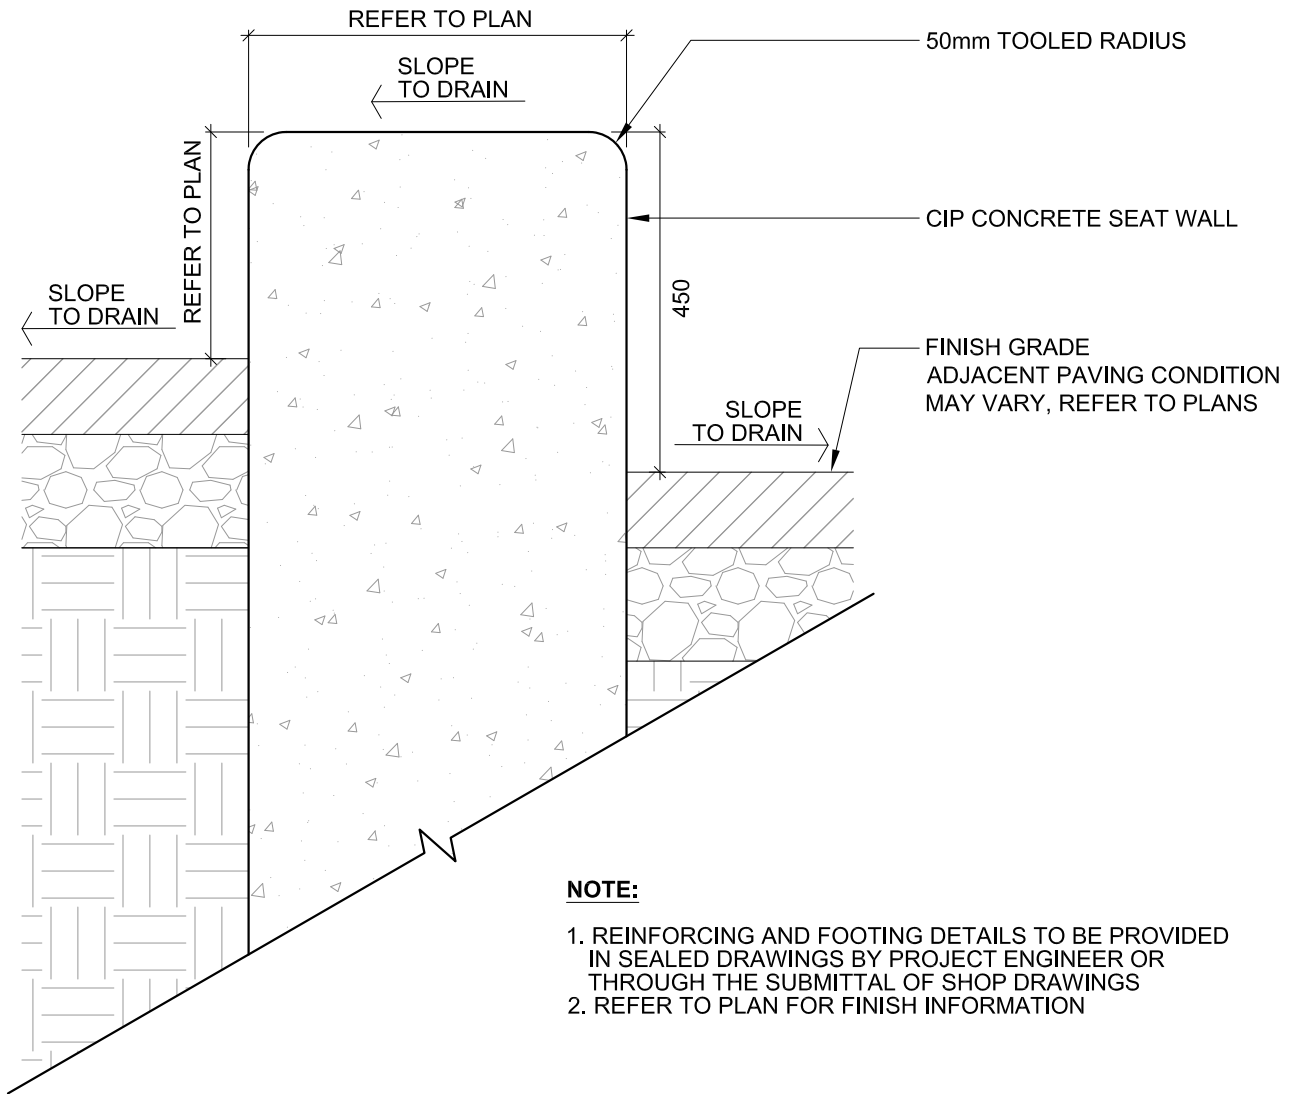


**NOTE:**


1. REINFORCING AND FOOTING DETAILS TO BE PROVIDED IN SEALED DRAWINGS BY PROJECT ENGINEER OR THROUGH THE SUBMITTAL OF SHOP DRAWINGS
2. REFER TO PLAN FOR FINISH INFORMATION



DRAWING	DATE	REV	SCALE
CONCRETE SEAT WALL	JUNE-2022		1:10
NOTES			SHEET
			<b>1-03-1</b>

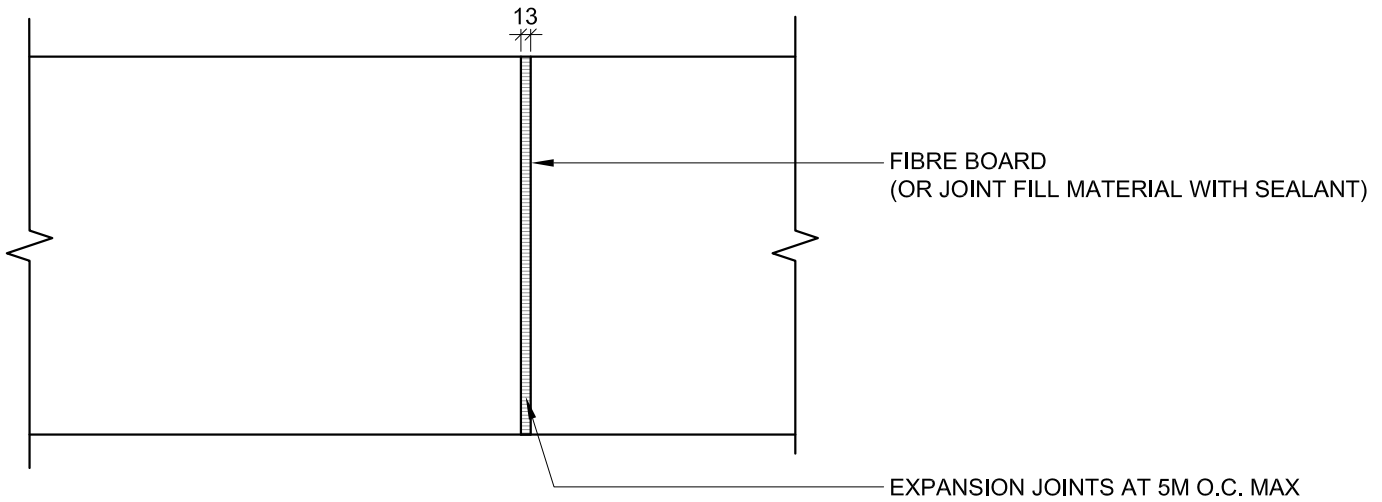

**PLAN VIEW**

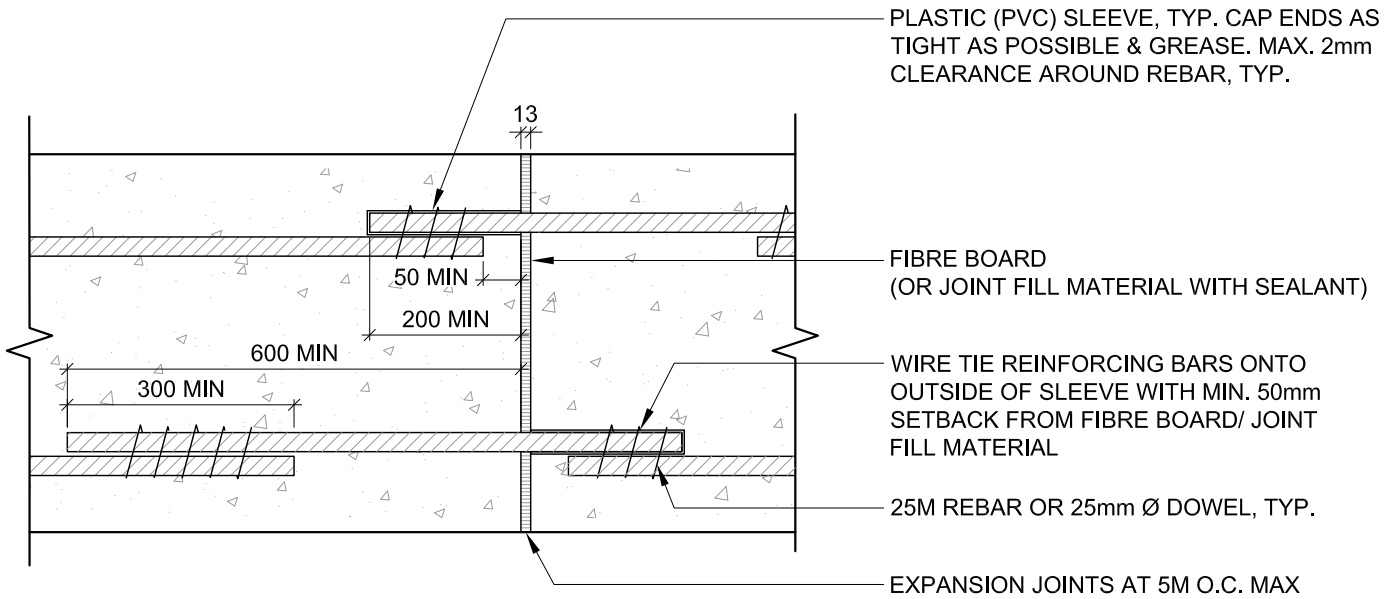

**SECTION VIEW**

**NOTE:**

1. REFER TO PLANS FOR SEAT WALL DESIGN AND ADDITIONAL DETAILS
2. MIN. 50mm COVER OF CONCRETE OVER ALL REBAR



DRAWING  
CONCRETE SEAT WALL WITH  
EXPANSION JOINTS

DATE  
JUNE-2022


REV

SCALE  
1:10


NOTES

SHEET

**1-03-2**

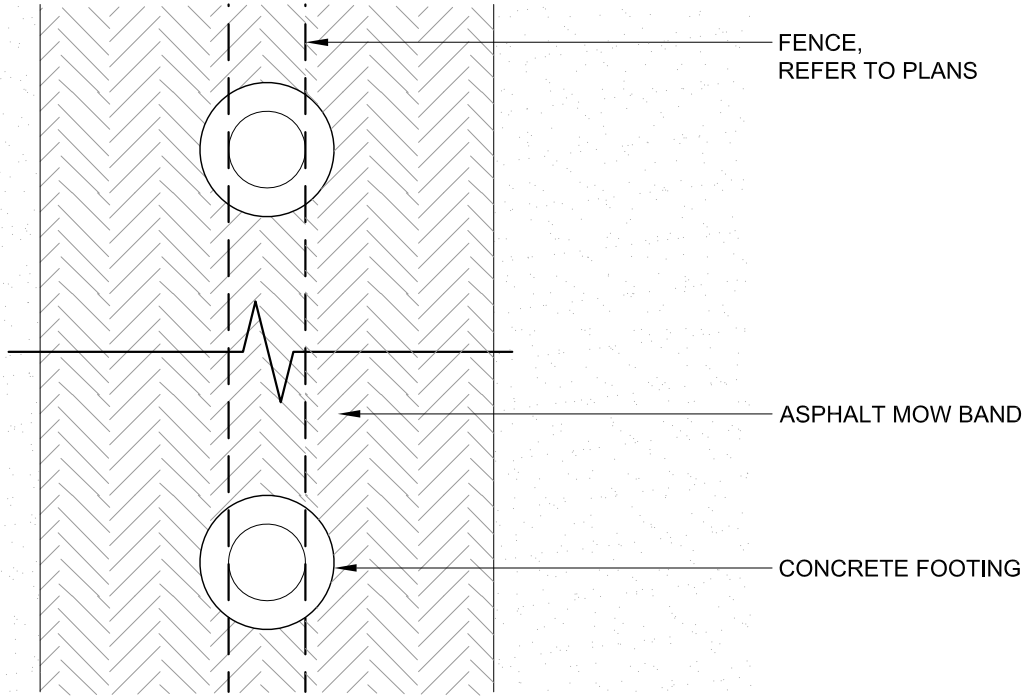

PLAN VIEW

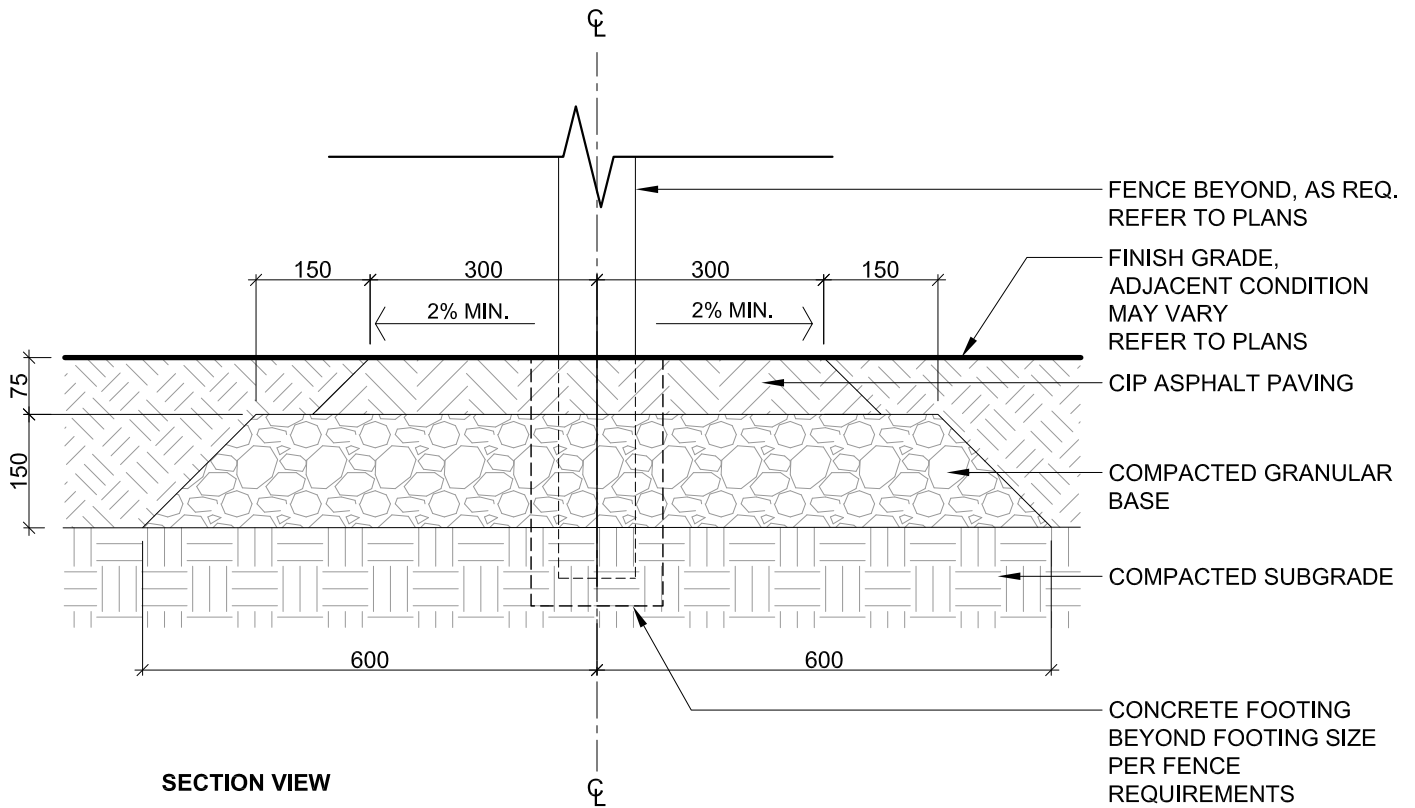

SECTION VIEW



DRAWING  
CIP ASPHALT MOW BAND

DATE  
JUNE-2022


REV

SCALE  
1:10


NOTES

SHEET

**1-04**

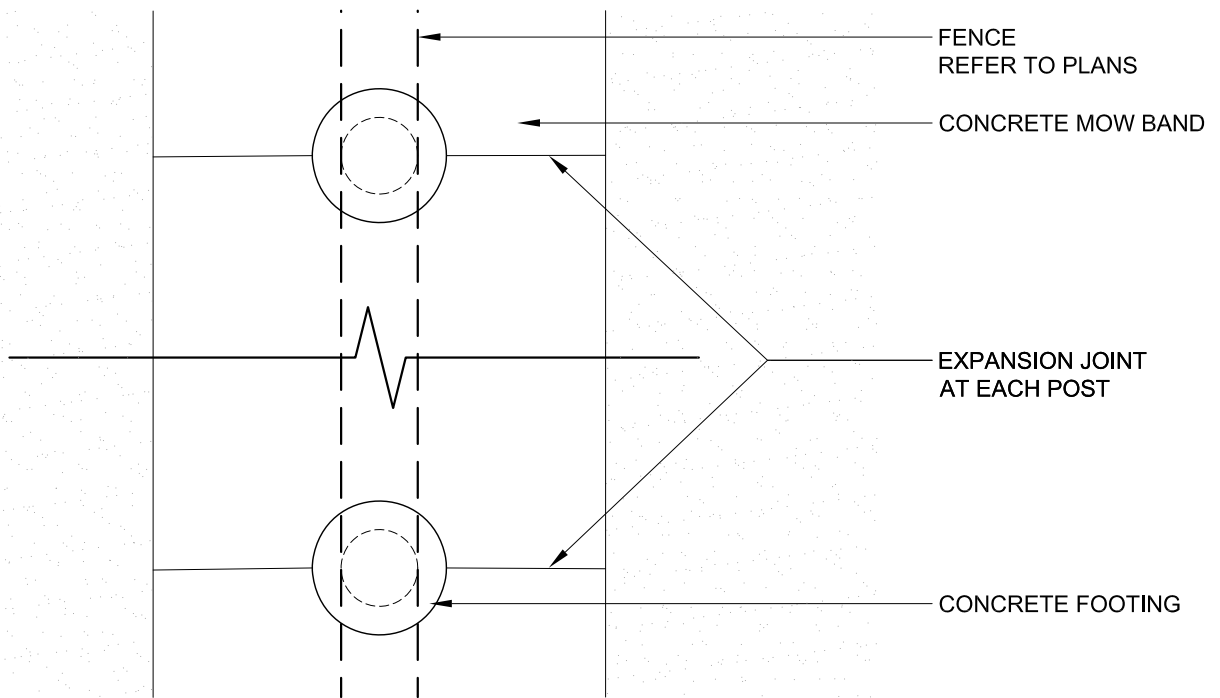

**PLAN VIEW**

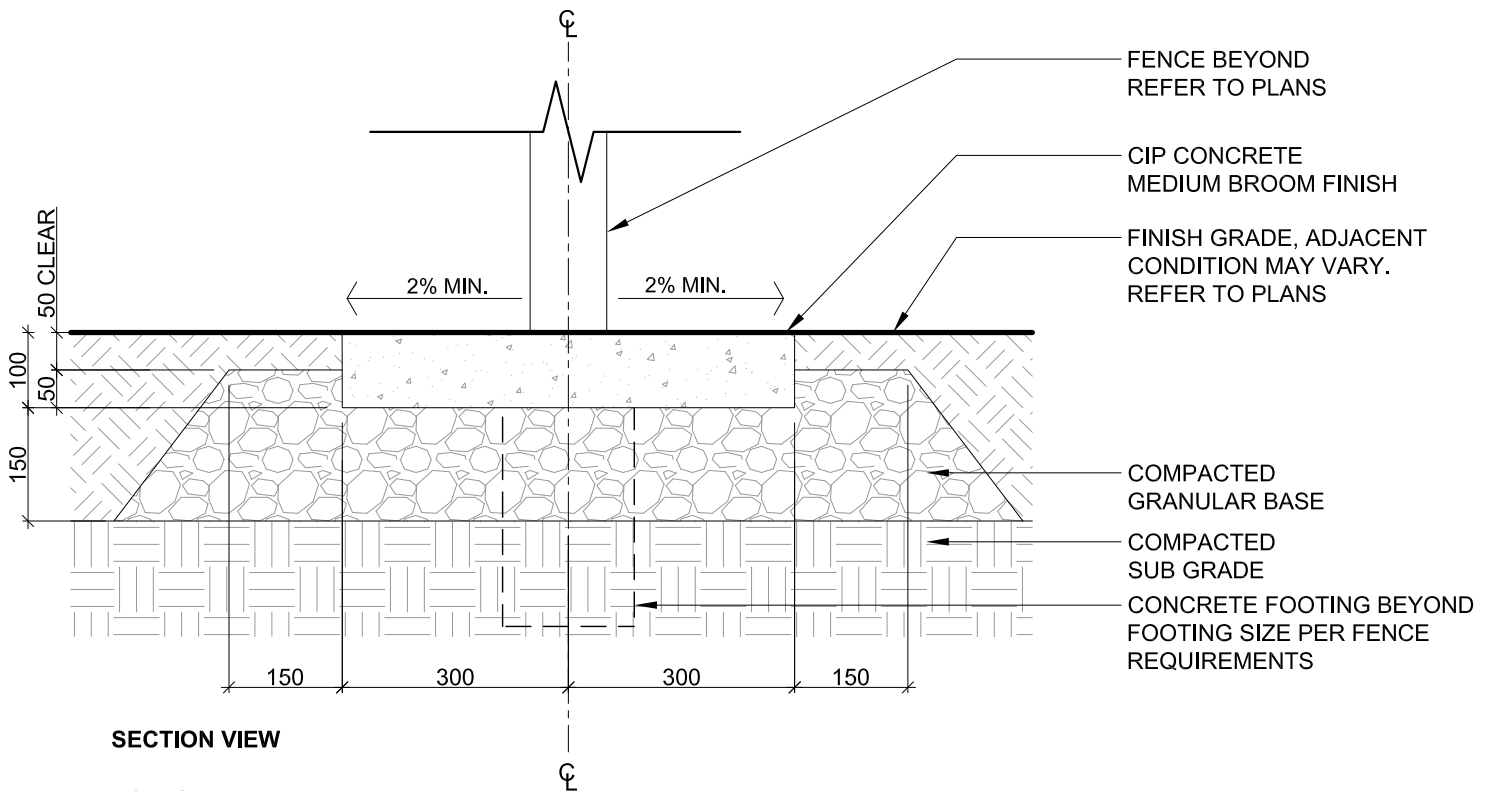

**SECTION VIEW**

**NOTES:**

1. CONTROL JOINTS AS PER DETAIL #2 TO BE PROVIDED 1.5m O.C MAX. CENTERED ON / BETWEEN POSTS.
2. EXPANSION JOINTS C/W WITH FIBREBOARD TO BE PROVIDED 6m O.C. MAX.



DRAWING  
CIP CONCRETE MOW BAND

DATE  
JUNE-2022


REV

SCALE  
1:10

NOTES


SHEET


**1-05**

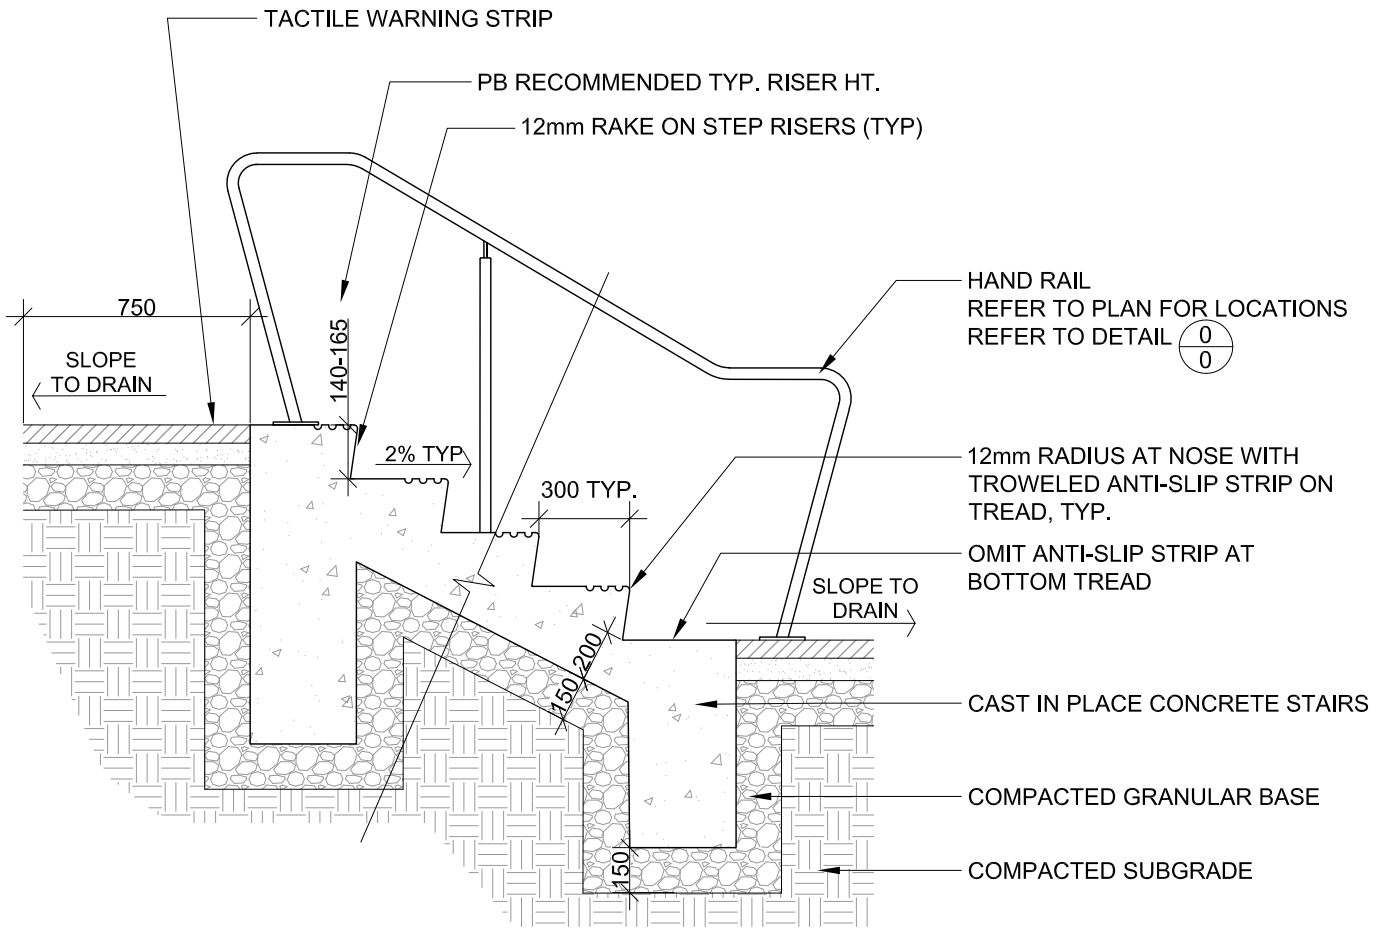

**NOTE:**

1. ALL STAIRS TO BE TROWEL FINISH, AND TOOL ALL STAIR NOSING TO 12mm R. UNLESS OTHERWISE STATED
2. PROVIDE 2% SLOPE ON ALL STAIR TREADS AS SHOWN.
3. REFER TO PLAN FOR NUMBER OF STEPS.
4. REINFORCING AND FOOTING DETAILS TO BE PROVIDED IN SEALED DRAWINGS BY PROJECT ENGINEER OR THROUGH THE SUBMITTAL OF SHOP DRAWINGS

	DRAWING CIP CONCRETE STAIRS	DATE JUNE-2022	REV	SCALE 1:25
	NOTES .			SHEET <b>1-06</b>

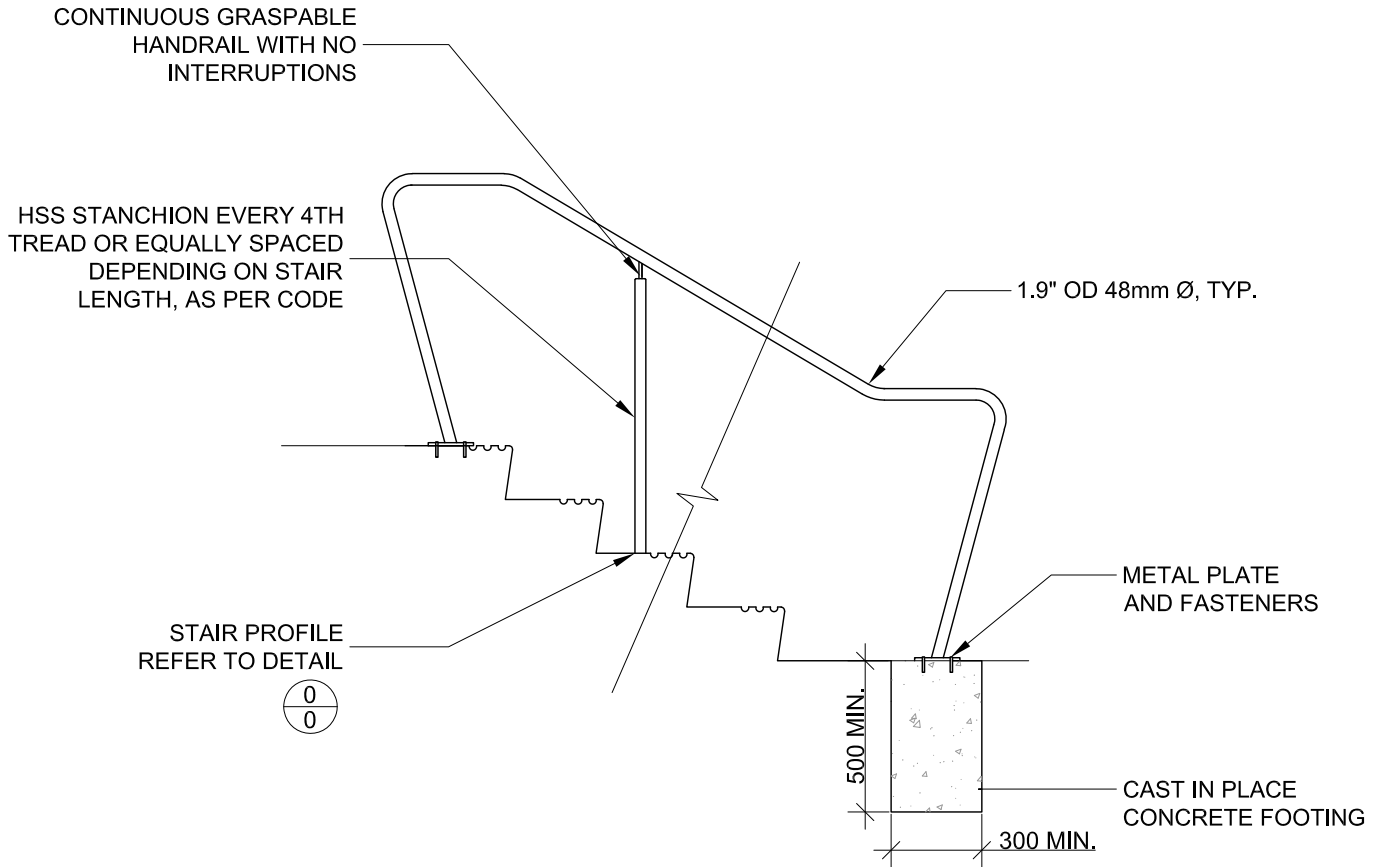

**NOTE:**

1. ENGINEERED SHOP DRAWINGS REQUIRED FOR HANDRAIL AND ALL CONNECTIONS AND TO BE APPROVED BY "OWNERS REPRESENTATIVE" PRIOR TO FABRICATION.
2. ALL WELDS TO BE GROUND SMOOTH.
3. NO SITE PATCHING OR TOUCH-UP OF FINISHES WILL BE PERMITTED.



DRAWING  
HANDRAIL AT CIP  
CONCRETE STAIRS

DATE  
JUNE-2022

REV

SCALE  
1:25

NOTES

SHEET

**1-07**