

NOTE:

1. CONTRACTOR TO REVIEW AND INCORPORATE SUPPLIER SPECIFICATIONS AND INSTALLATION RECOMMENDATIONS.
2. ALL DEPTHS TO BE AS PER MANUFACTURER'S RECOMMENDATIONS.
3. REFERENCE CURRENT CSA STANDARDS FOR PLAYGROUNDS TO ESTABLISH BASE MAT THICKNESS BASED ON FALL HEIGHT.



DRAWING
POURED-IN-PLACE RUBBER
SURFACING

DATE
JUNE-2022


REV

SCALE
1:10

NOTES

SHEET

4-01

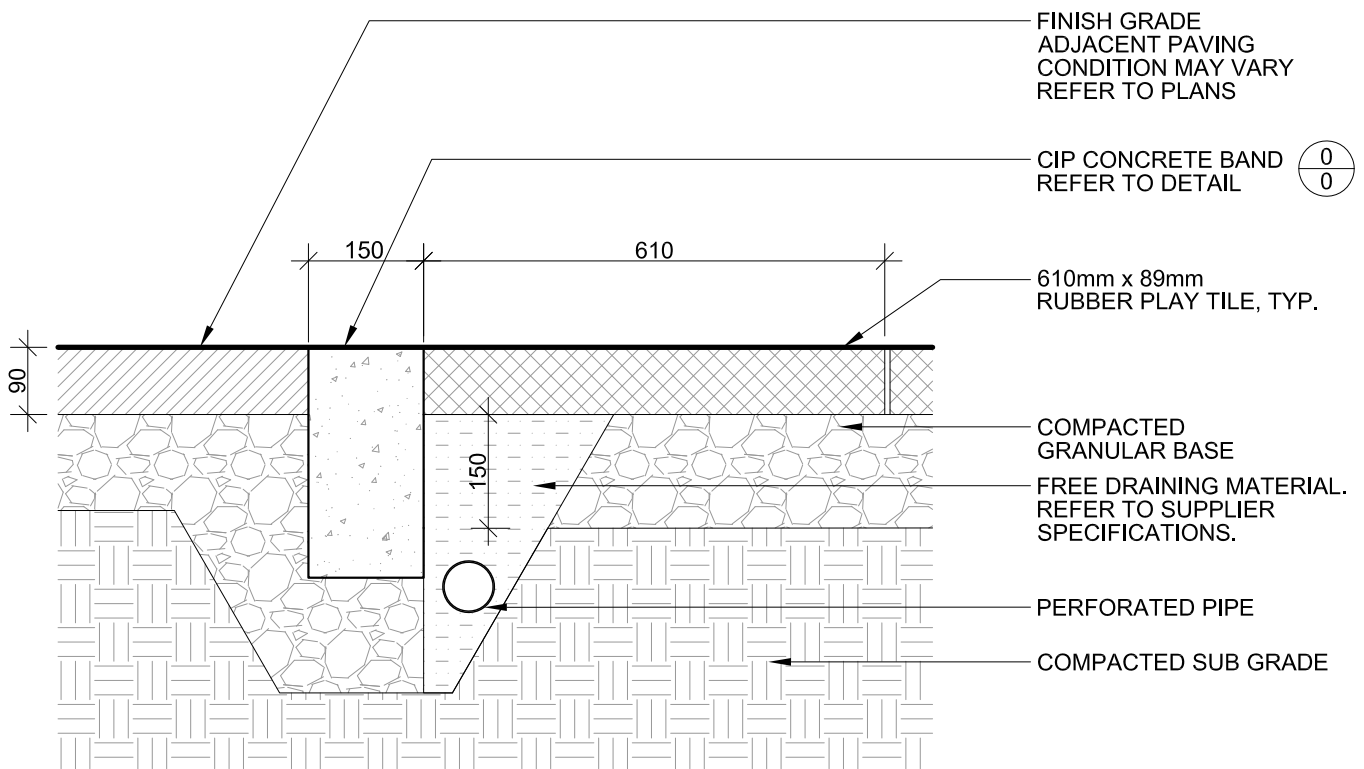

NOTE:

1. RUBBER PLAYGROUND TILES SUPPLIED BY DINO FLEX GROUP LIMITED PARTNERSHIP OR PRE-APPROVED EQUAL
2. INSTALL AS PER MANUFACTURER'S SPECIFICATIONS



DRAWING
RUBBER PLAY TILE

DATE
JUNE-2022


REV

SCALE
1:10

NOTES

SHEET

4-02

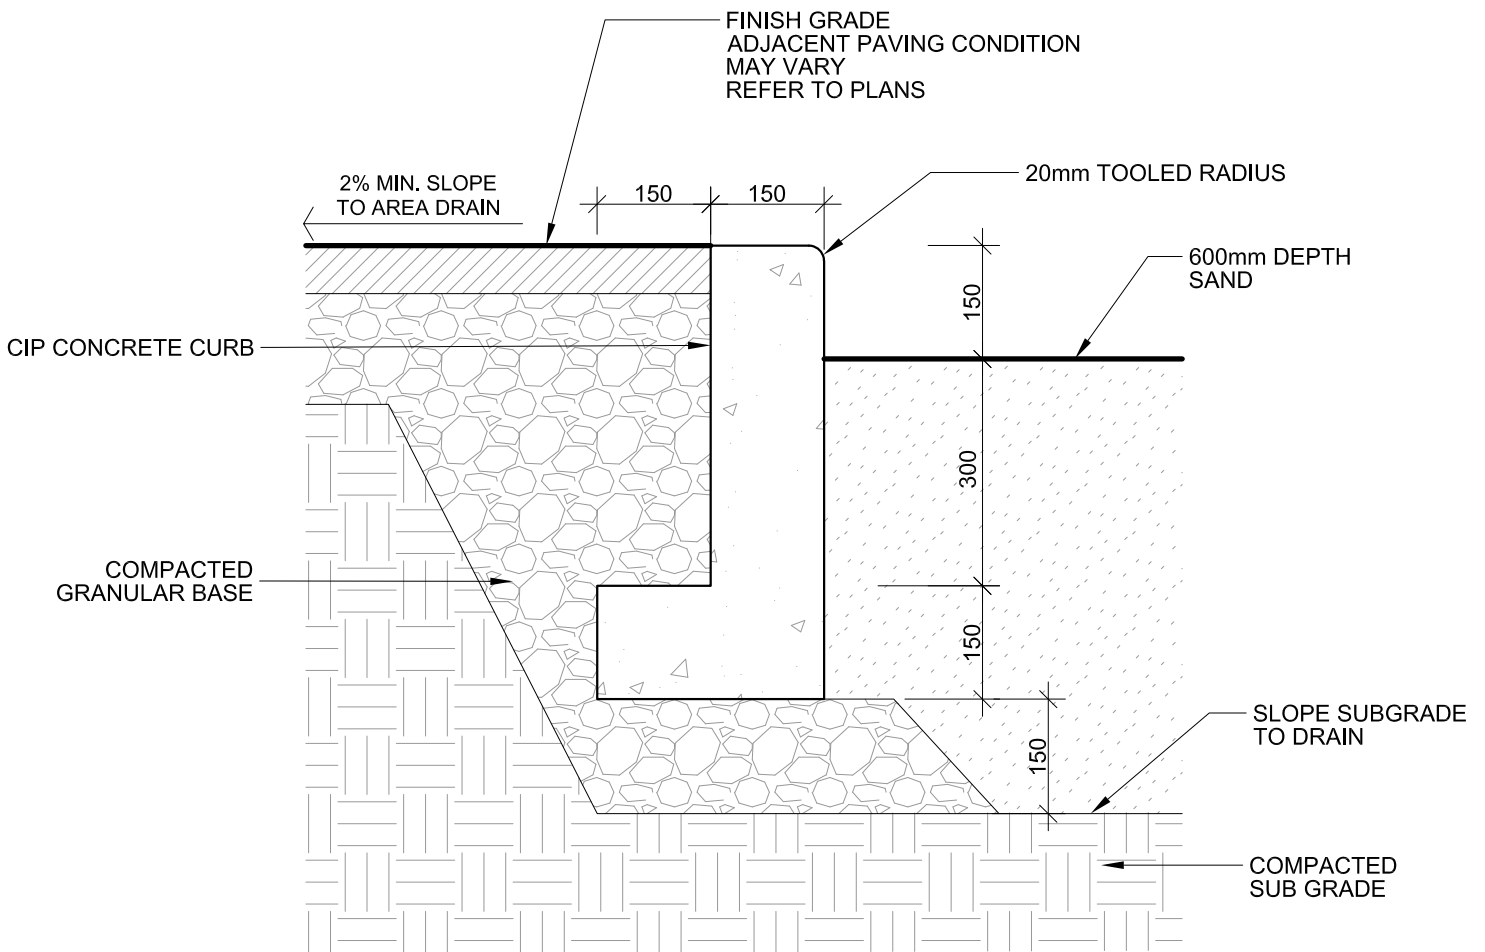

NOTE:

1. REINFORCING AND FOOTING DETAILS TO BE PROVIDED IN SEALED DRAWINGS BY PROJECT ENGINEER OR THROUGH THE SUBMITTAL OF SHOP DRAWINGS



DRAWING
SAND PLAY AREA FLUSH EDGE

DATE
JUNE-2022


REV
1

SCALE
1:10

NOTES

SHEET

4-03

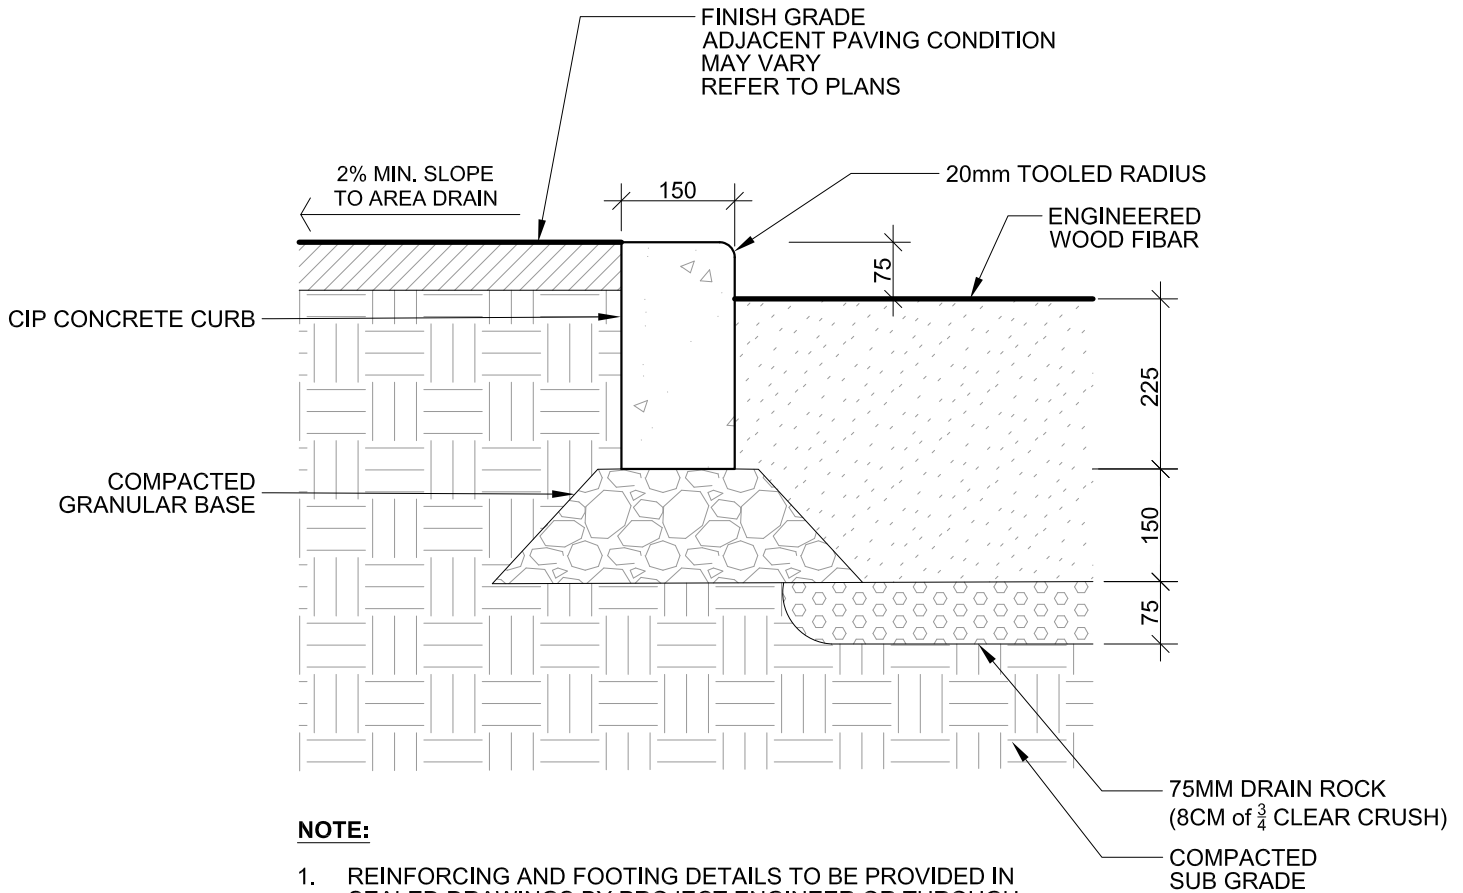

DRAWING
ENGINEERED WOOD FIBRE -
PLAY AREA

DATE
JUNE-2022


REV

SCALE
1:10

NOTES

SHEET

4-04

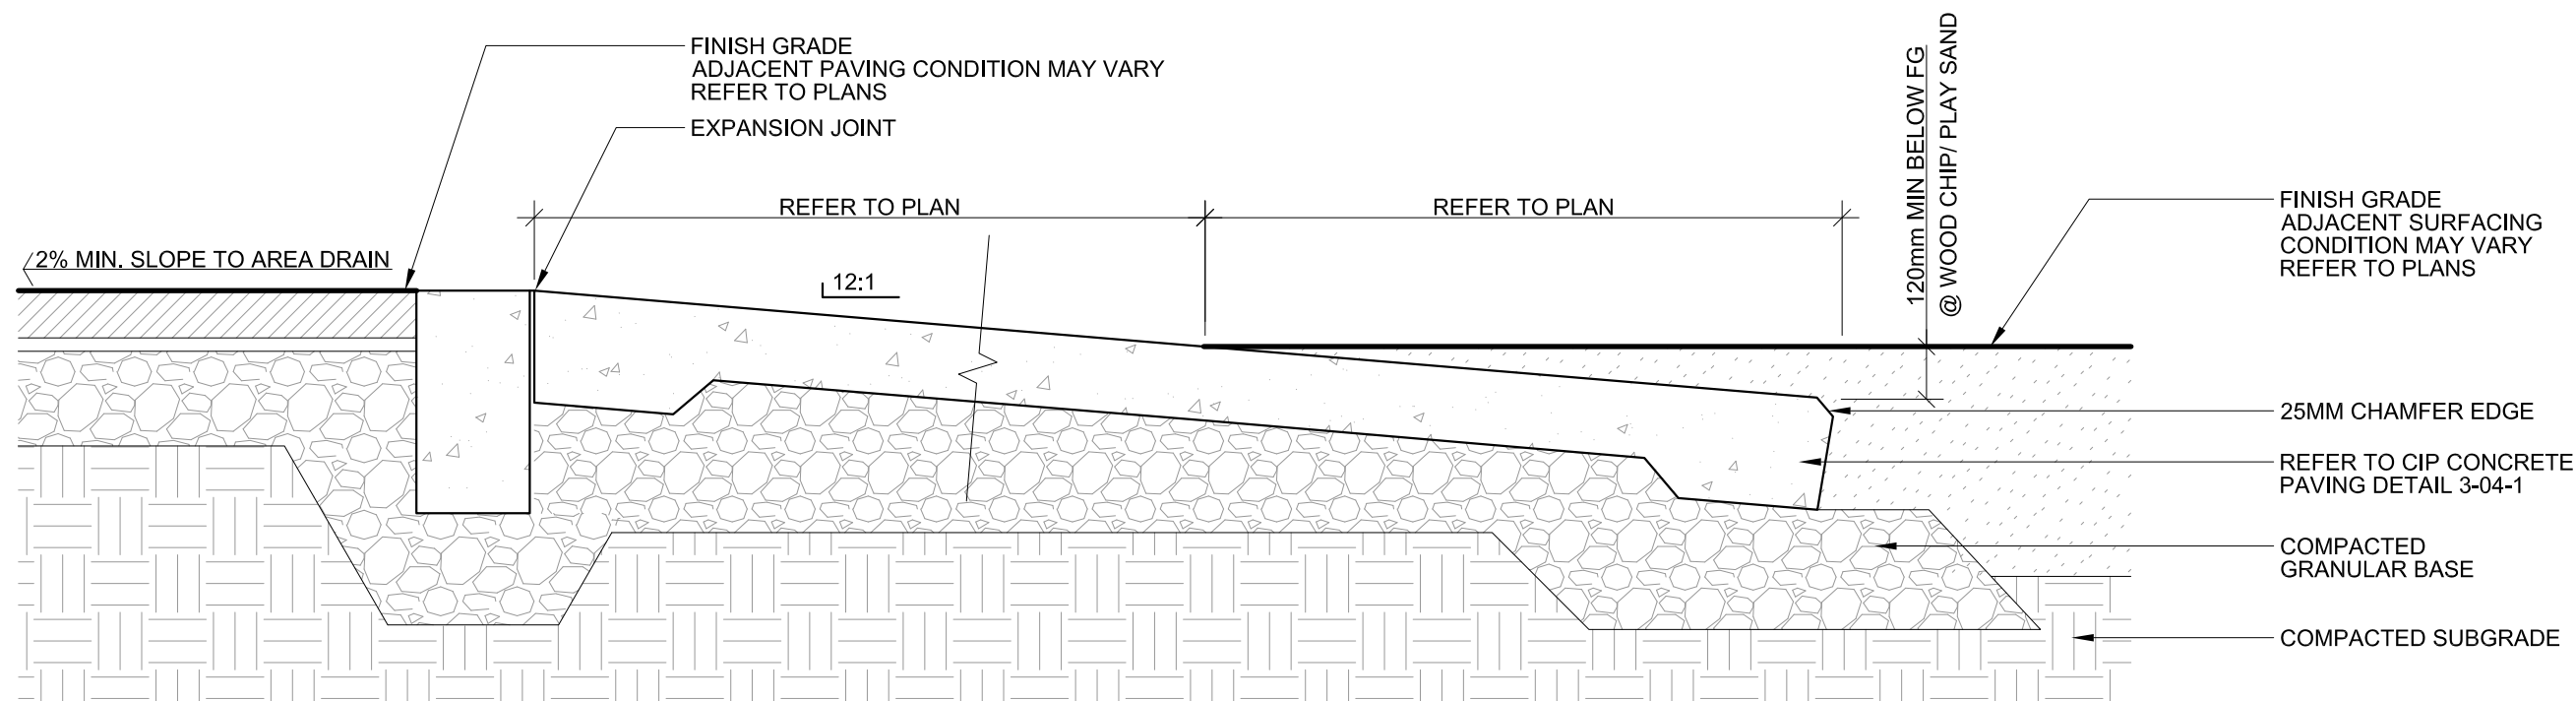

NOTE:

1. CONTROL JOINTS AS PER DETAIL #2 TO BE PROVIDED 1.5m MIN. O.C. UNLESS SHOWN OTHERWISE ON PLAN, NO TROWEL MARK
2. EXPANSION JOINTS C/W WITH FIBREBOARD TO BE PROVIDED 6m MAX. O.C. AND AT INTERFACE WITH STRUCTURES SUCH AS WALLS, STEPS, AND CURBS
3. REFER TO DETAIL 1-01 FOR CONTROL AND EXPANSION JOINT DETAILS
4. WIDTH VARIES. REFER TO PLAN
5. REINFORCING AND FOOTING DETAILS TO BE PROVIDED IN SEALED DRAWINGS BY PROJECT ENGINEER OR THROUGH THE SUBMITTAL OF SHOP DRAWINGS

DATE
JUNE-2022

REV

SCALE
1:10

DRAWING
RAMP AT PLAY AREA

SHEET

4-05