


Commercial

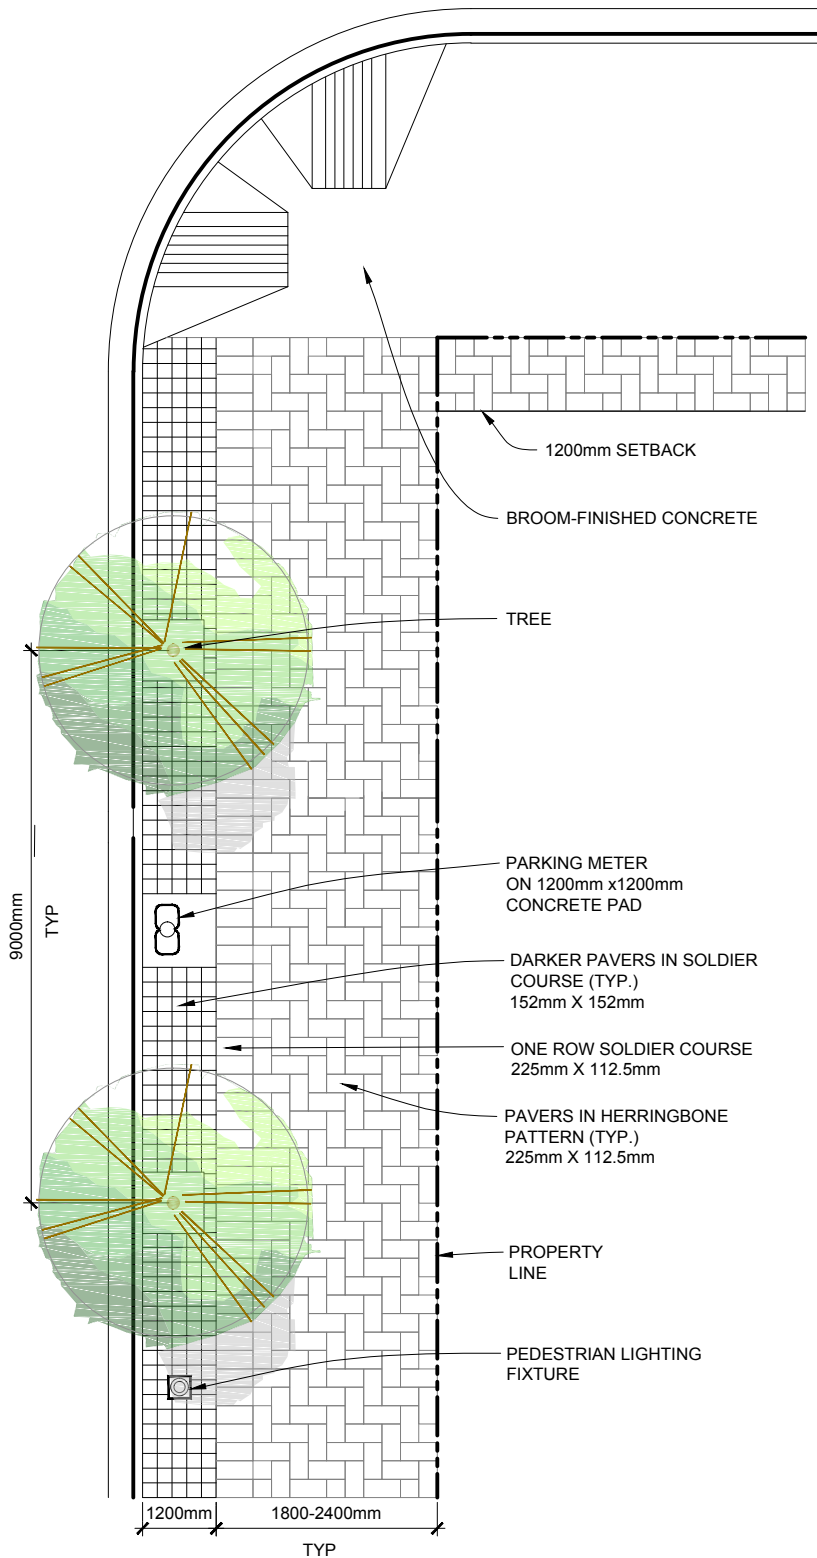

STREETSCAPE DESIGN DETAIL

GRANVILLE SLOPES - COMMERCIAL

SCALE: NTS

DATE: 2016-02-18

REV: 1.0

SDG-10A