


Residential

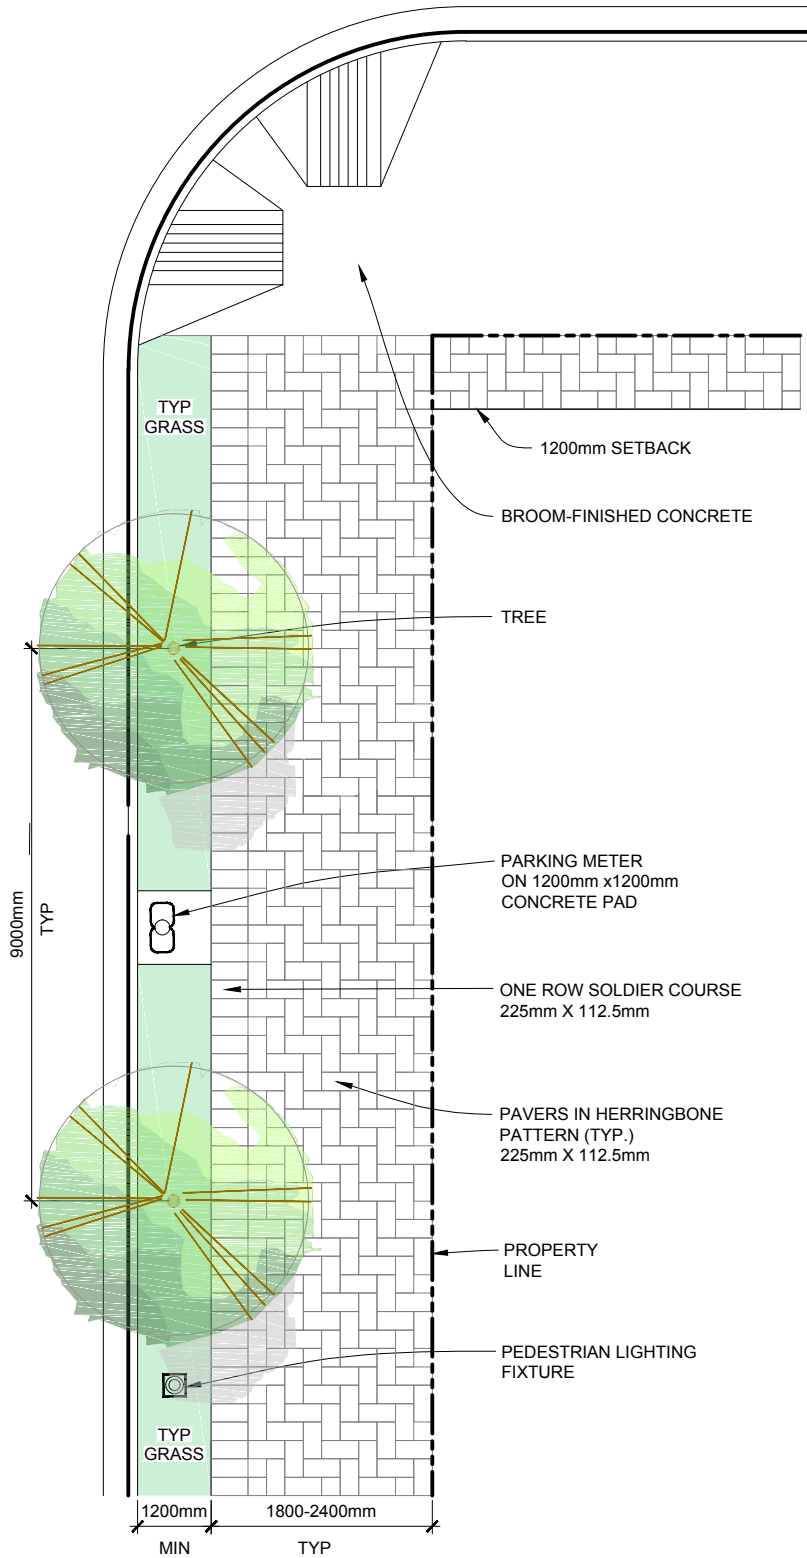

STREETSCAPE DESIGN DETAIL
GRANVILLE SLOPES - RESIDENTIAL

SCALE: NTS
 DATE: 2016-02-18
 REV: 1.0
SDG-10B