


KINGSWAY

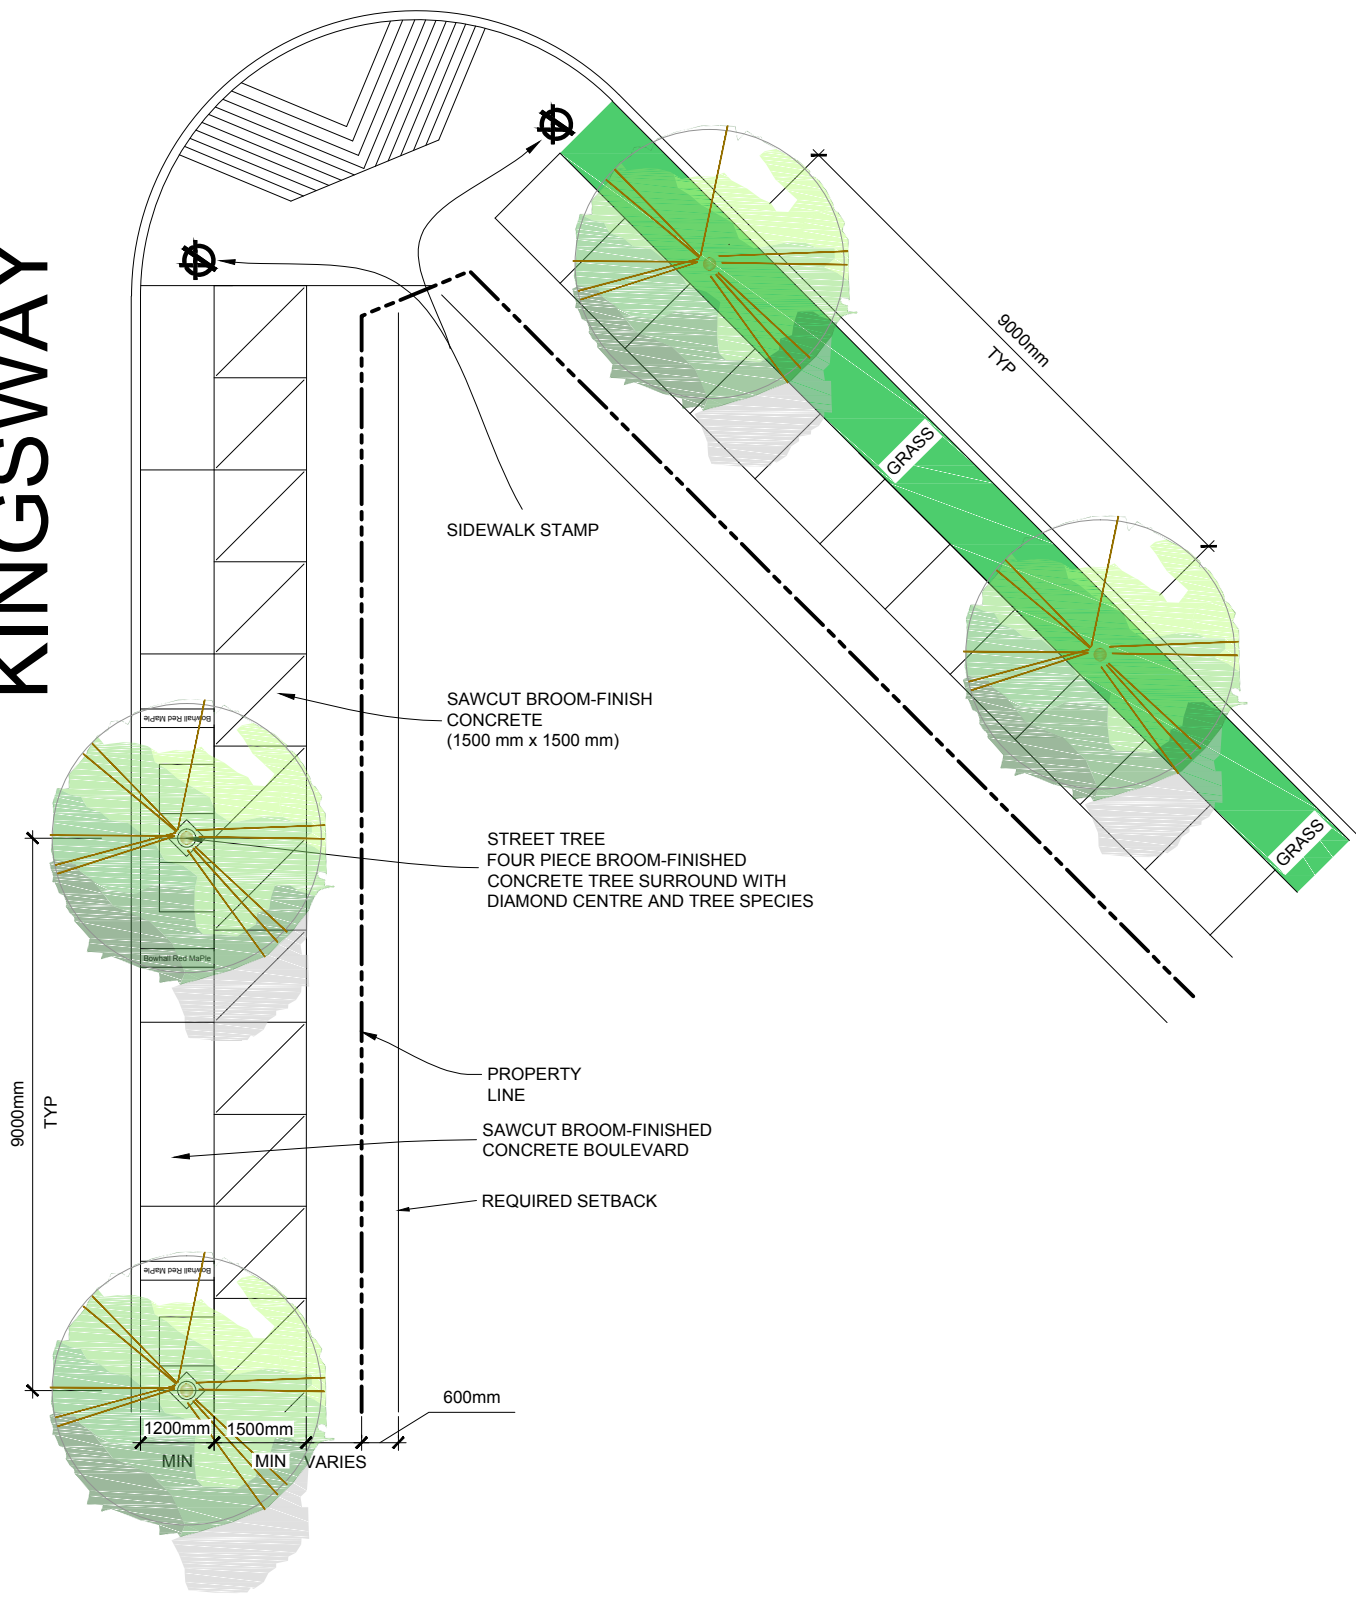

STREETSCAPE DESIGN DETAIL

KNIGHT KINGSWAY NEIGHBOURHOOD CENTRE

SCALE: NTS
 DATE: 2016-02-18
 REV: 1.0
 SDG-27