


Two-Way Interim Bike Lane Design


Staff are planning to implement the following changes on Comox Street between Cardero Street and Bidwell Street over the summer (2024):

- A. Installing a “No Entry” sign for approaching vehicles at the Bidwell and Comox intersection
- B. Creating a two-way bike lane on the south side of the street
- C. Preserving existing parking along the north side of the street
- D. Maintaining the garden and seating area on the north side of the street
- E. Establishing a one-way, westbound vehicle travel lane on the north side of the street
- F. Maintaining existing speed humps on the north side of the street
- G. Using interim temporary materials to create a protected two-way bike lane.

Draft Design

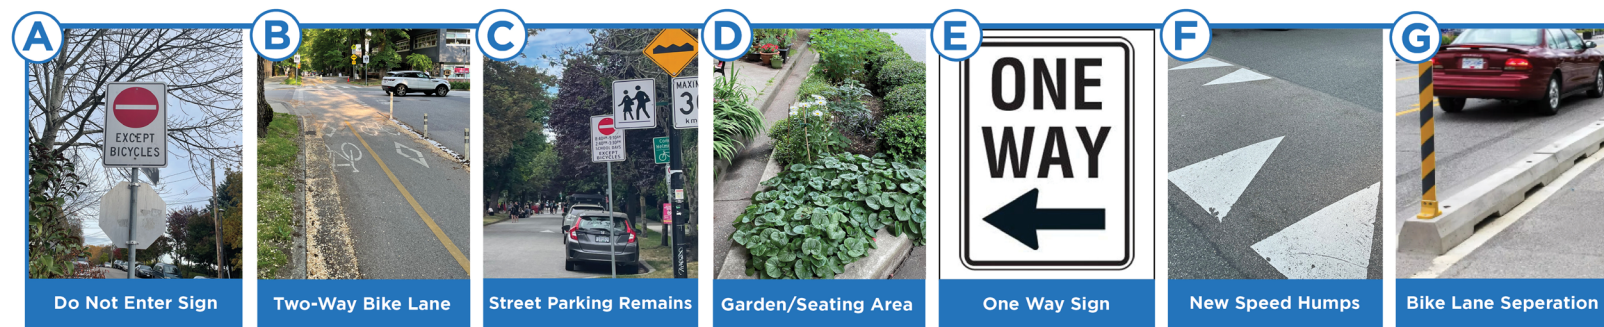

Draft Two-Way Bike Lane

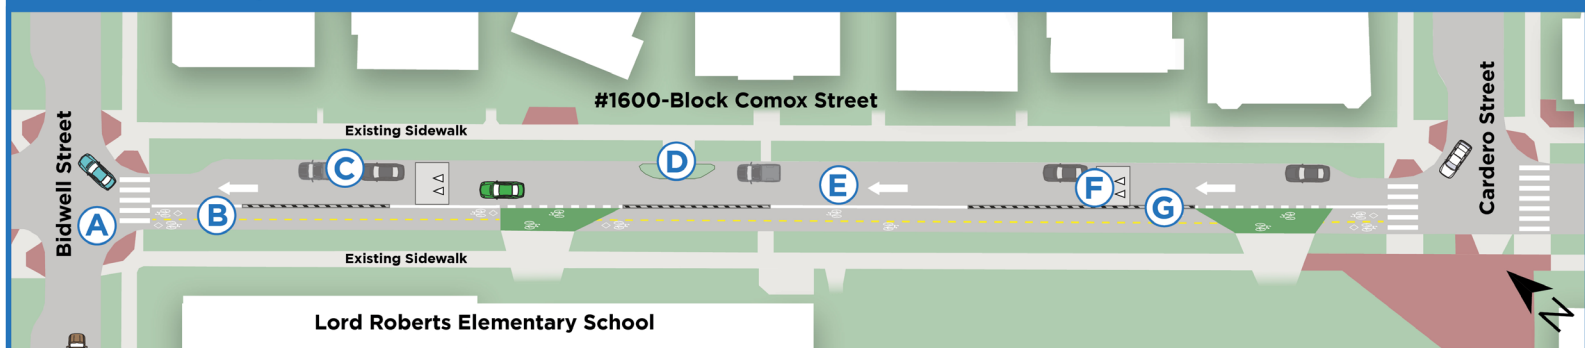

**Exact materials and dimensions to be finalized*