




section a - a: dance studio patio - lane
scale 1:50

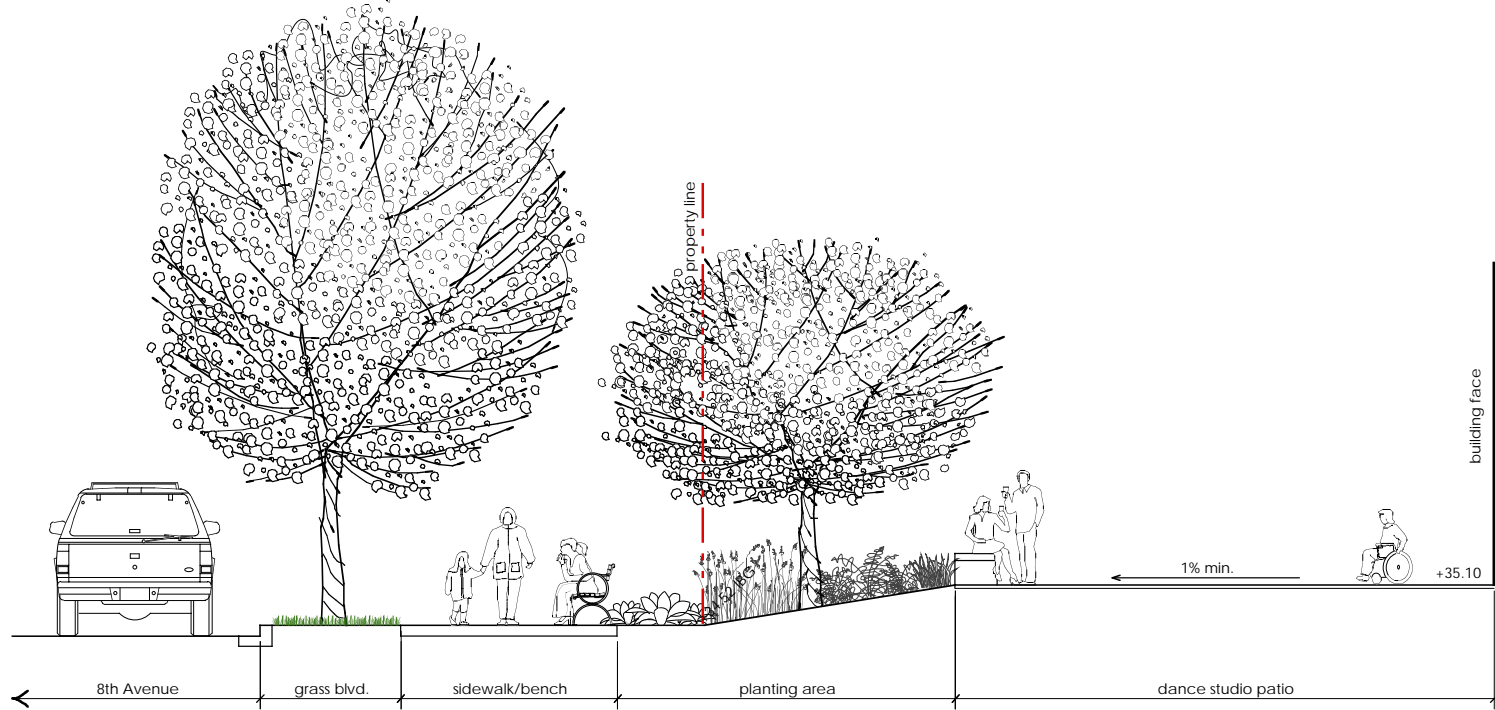


section b - b: 8th Avenue - Dance Studio Patio
scale 1:50

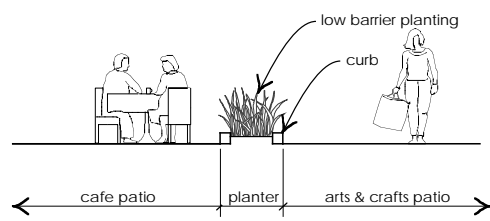

section c - c
scale 1:50

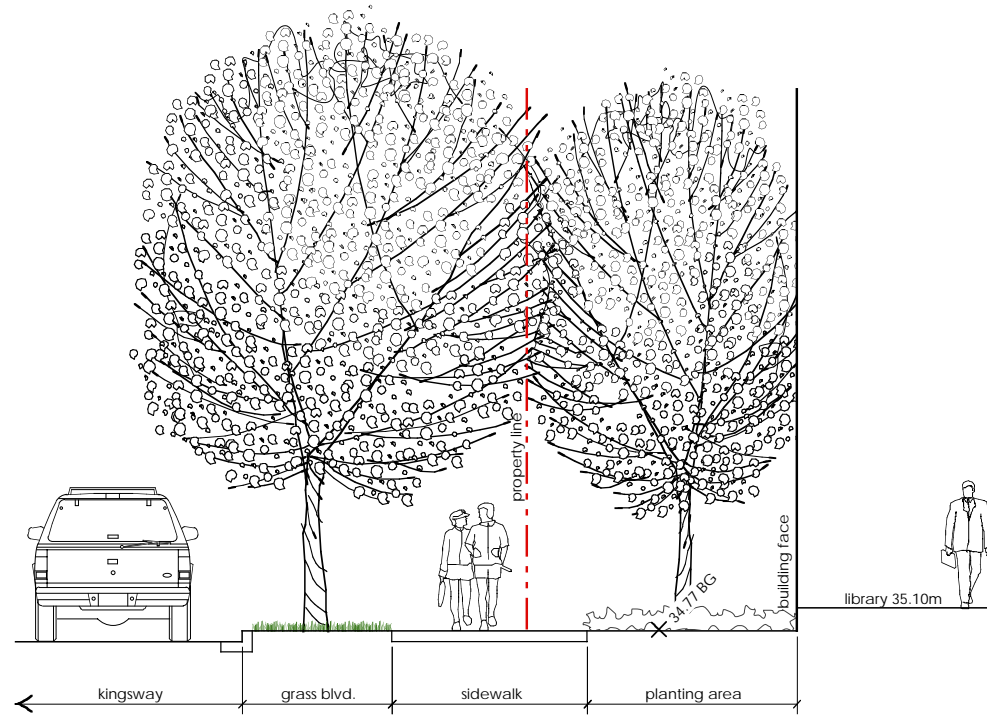

section d - d: kingsway
scale 1:50

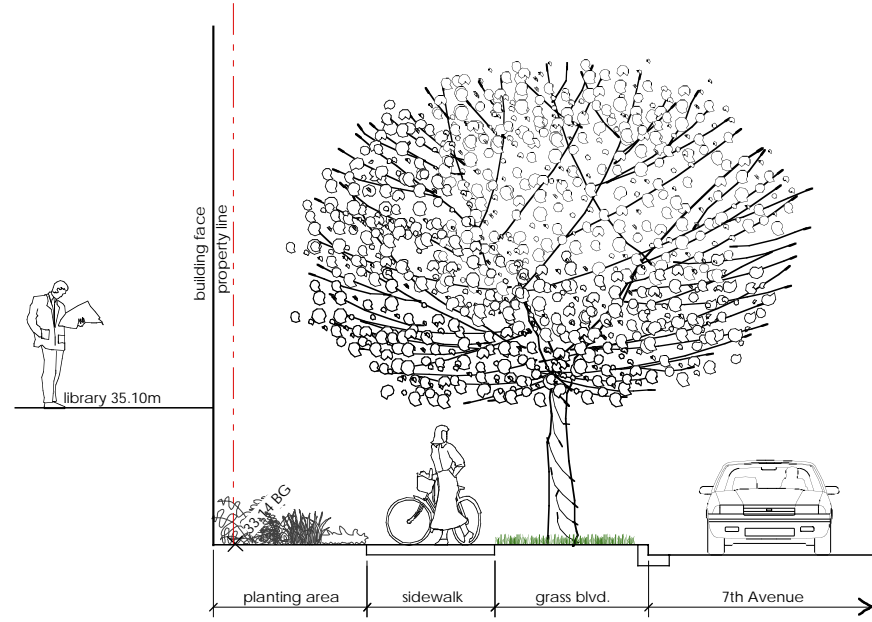

section e - e: 7th Avenue
scale 1:50

1 kingsway

vancouver, bc

L4 landscape sections

march 123 2004

scale 1:50

revision

- 1 March 1/04 Issued for DP
- 2 March 23/04 Open House

DURANTE KREUK LTD

100-1152 mainland street
vancouver • bc • v6b 4x2 • canada
ph: (604)684-4611 • fax (604)684-0577
http://www.dkl.bc.ca