
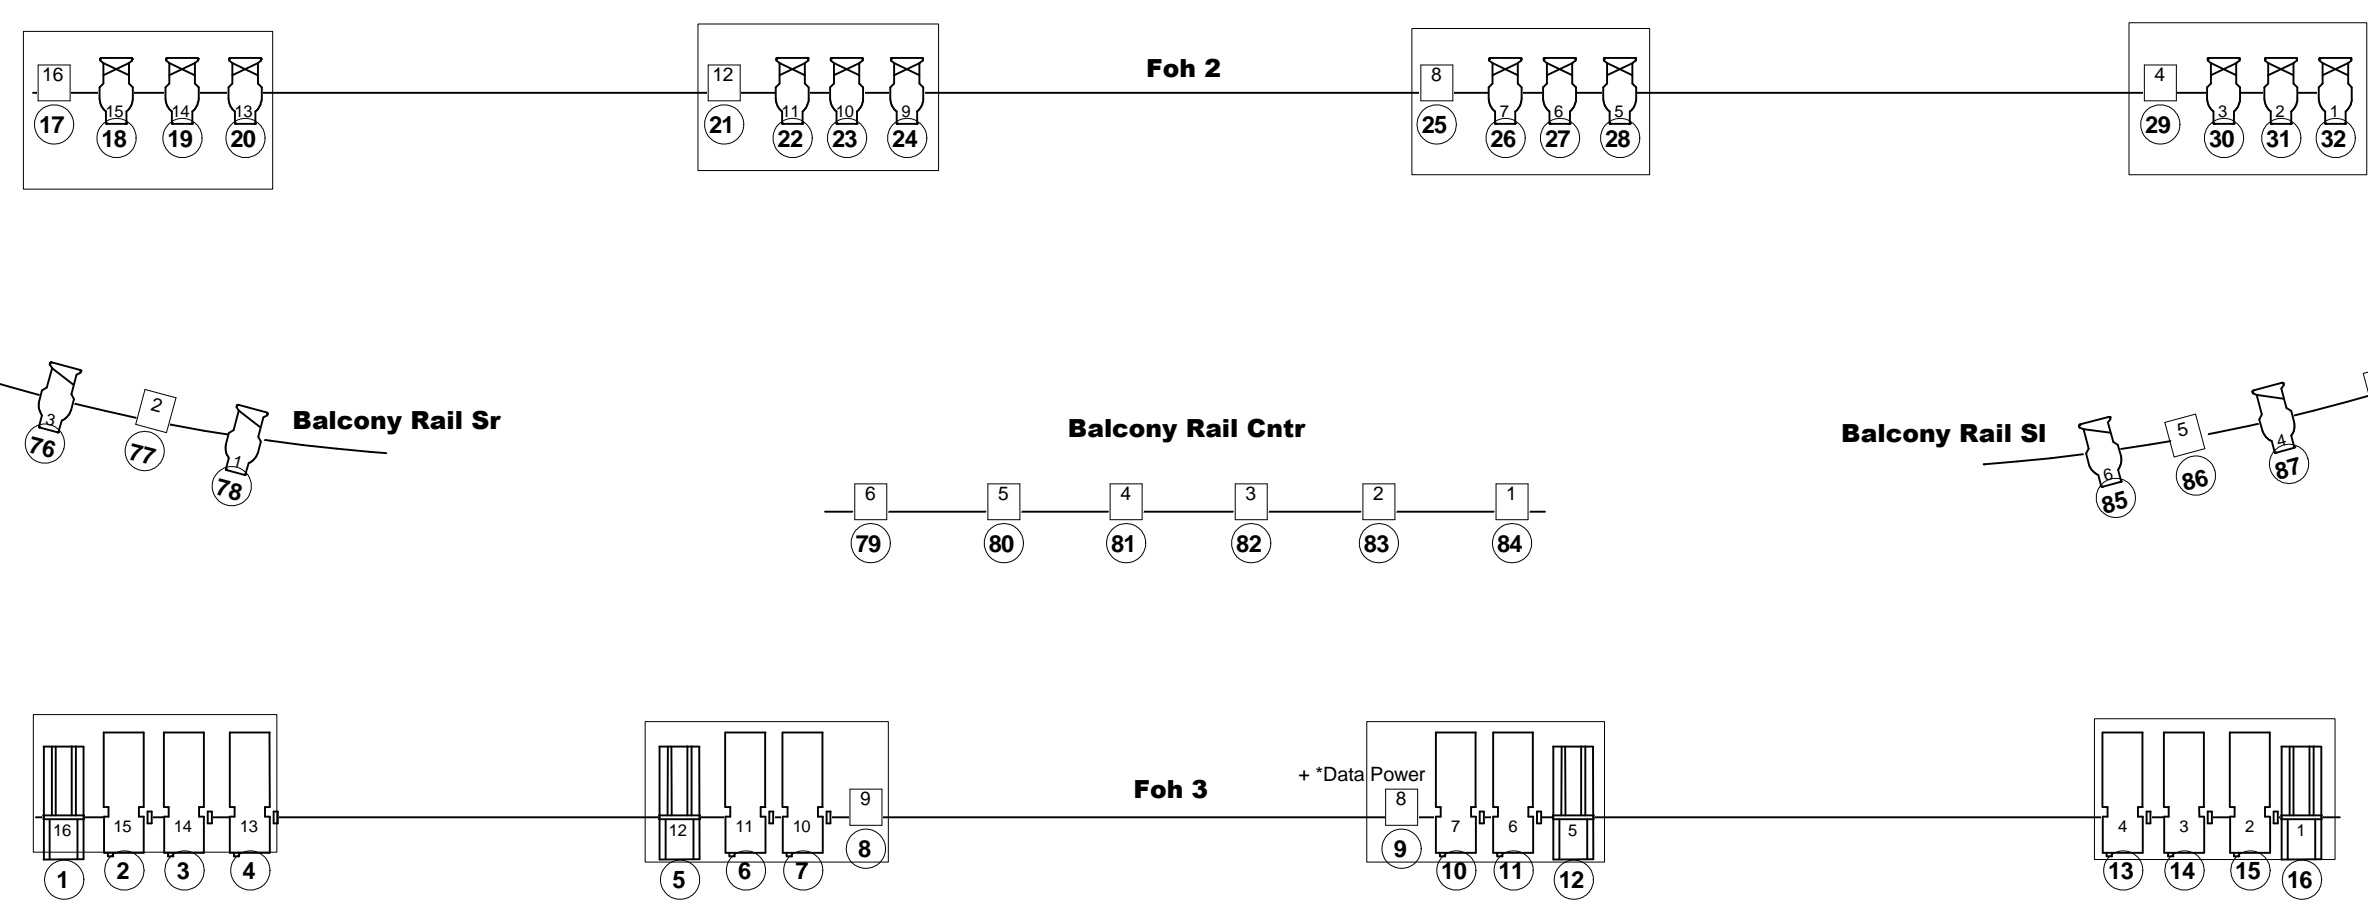


Legend		
Qty	Symbol	Type
22		Strand 3380 Fresnel
50		ALTMAN 360 6x12
16		ALTMAN 360 6x16
6		ALTMAN 360Q
10		NEIDHEIMMER 15-30
4		NEIDHEIMMER iris
12		Altman Far Cyc
24		GE 15A
72		WFL
2		ETC S4*19
29		ETC S4*26
16		ETC S4*36
22		ETC S4*50
6		Generic 1K
6		VARILITE VL1000 T

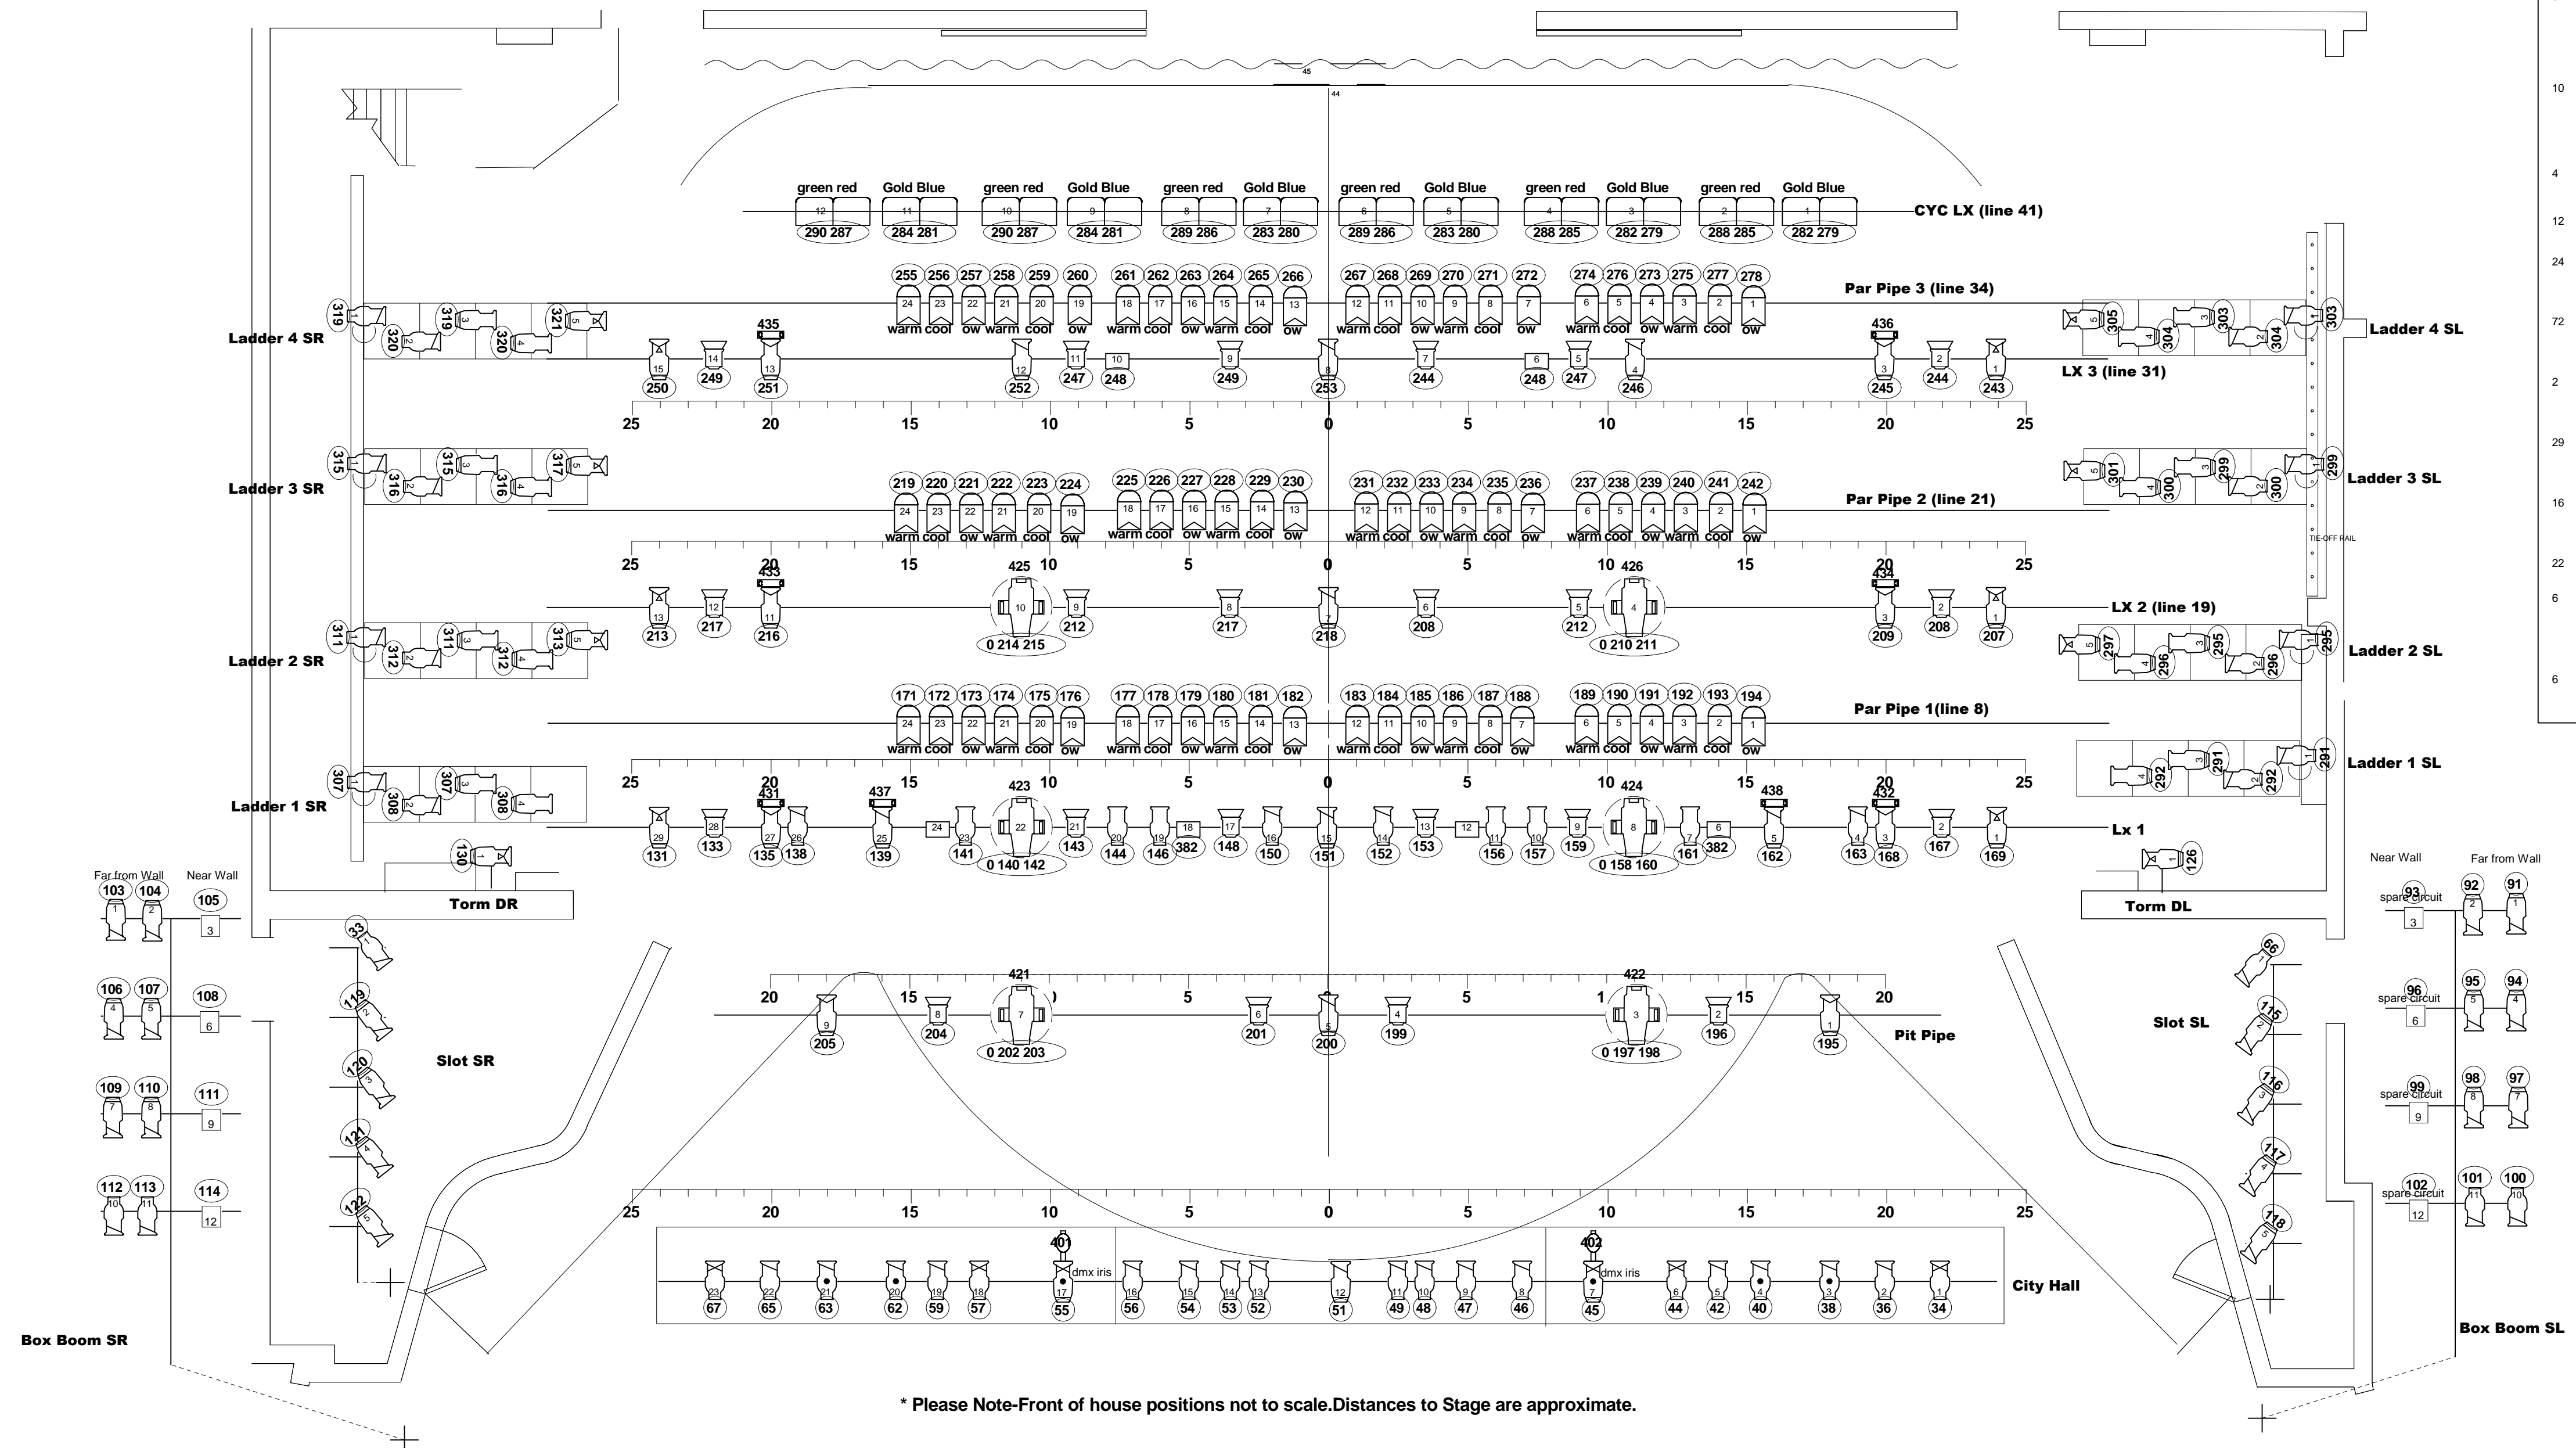

<b>House Hang</b>	
<b>Vancouver Playhouse</b>	
Lighting Plan	
Sheet: 1 of 12	Scale: 1/4
DR By: GK and DG	
Date: 17/06/2009	