



# Townhomes on Harwood (Site B)

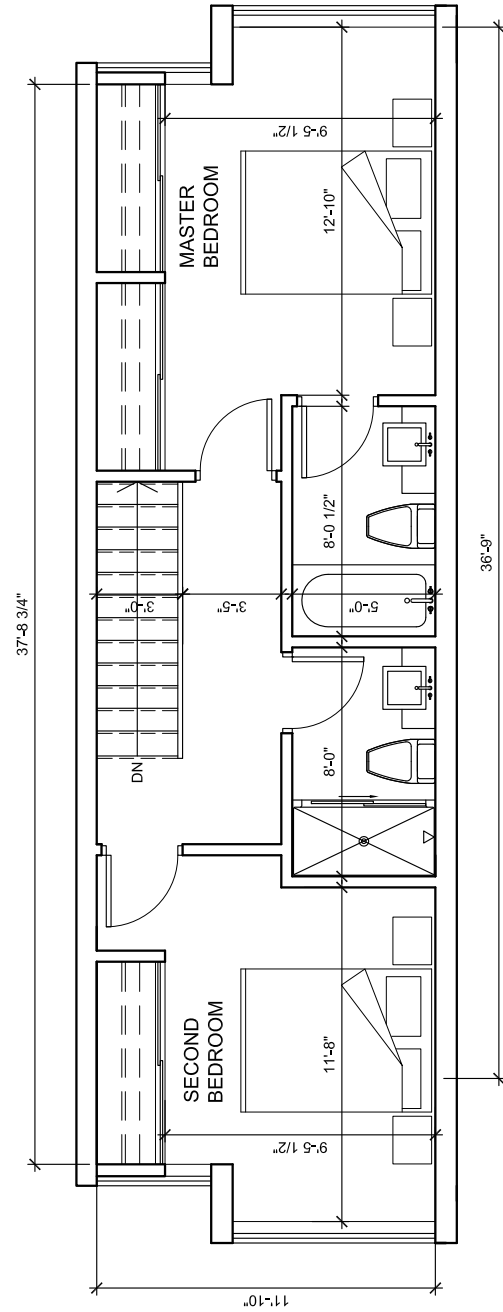


LEVEL 2

TOWNHOME (EAST) LEVEL 03  
TH 01 UPPER LEVEL NET 446 SQ.FT.

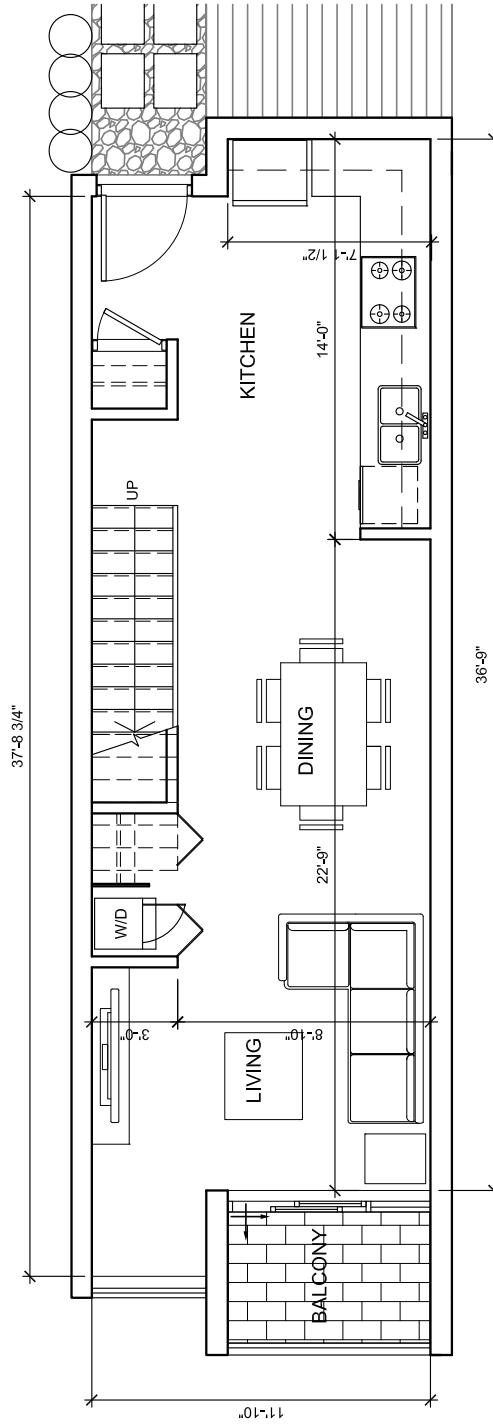

LEVEL 1

TOWNHOME (EAST) LEVEL 02  
TH 01 LOWER LEVEL NET 437 SQ.FT. TOTAL 883 SQ.FT.

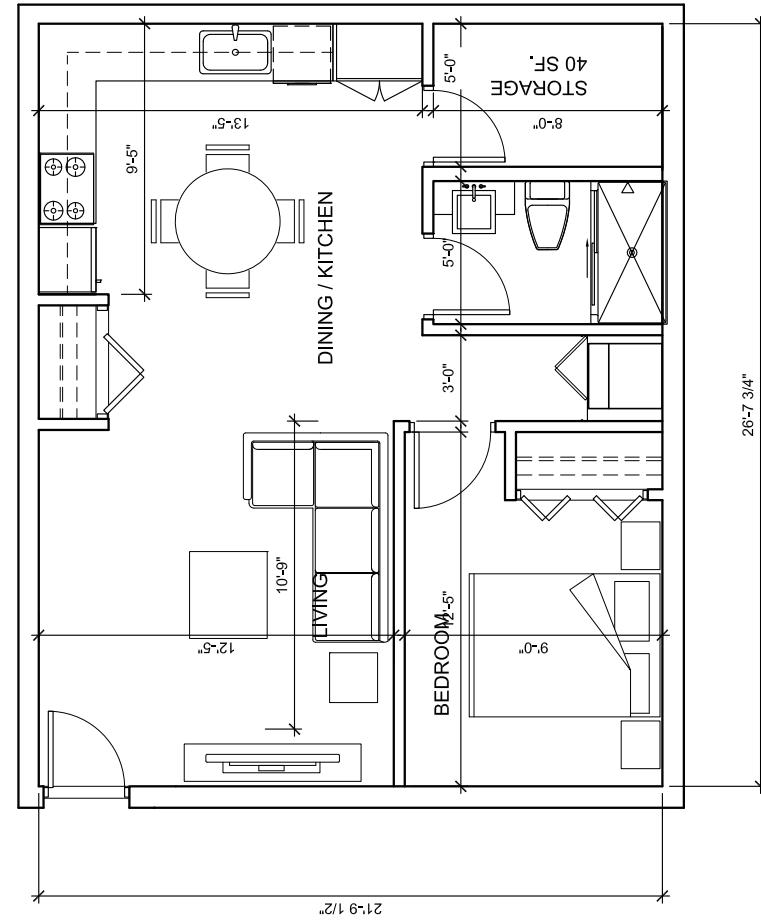

P1

TOWNHOME (EAST) GROUND LEVEL  
TH 01 NET 581 SQ.FT.