

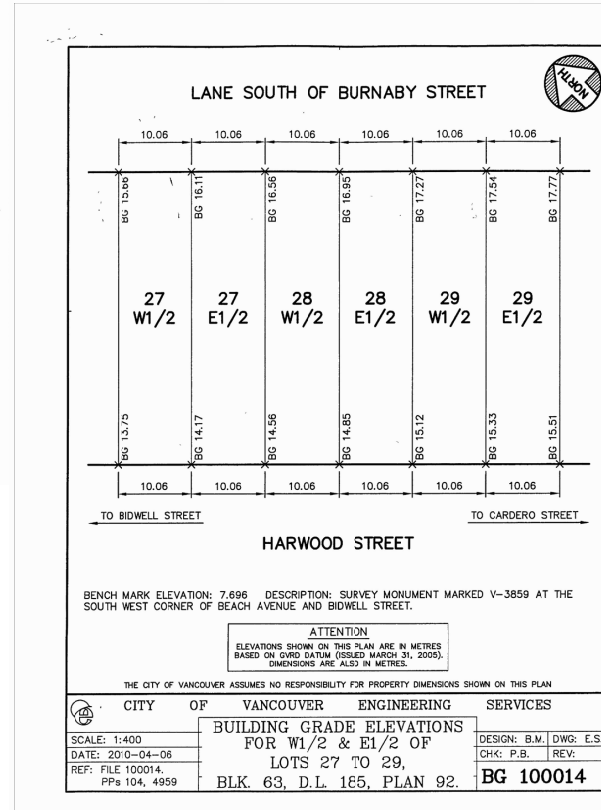


# Survey and Building Grades

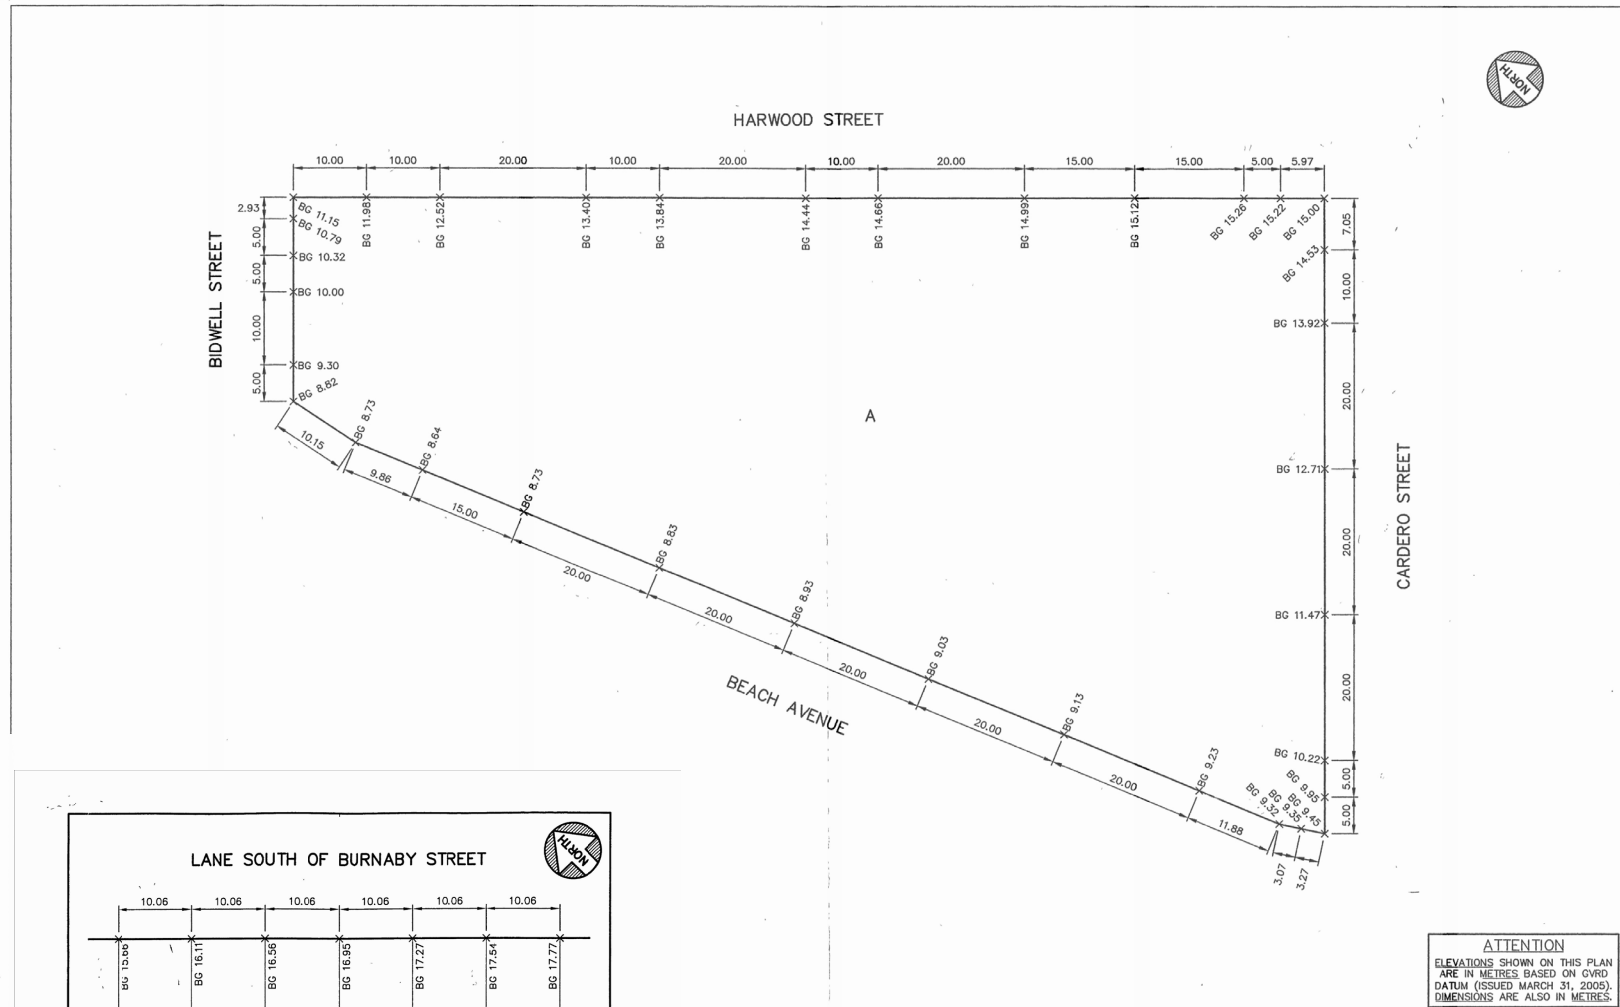

|  |  |                         |  |  |  |
|--|--|-------------------------|--|--|--|
| BY   |  | CHK                     |  | CITY OF VANCOUVER ENGINEERING SERVICES |  |
| DATE: 2010-03-24   |  | DESIGN: P.B.            |  | SCALE: 1:400                           |  |
| DWG. NO. BG 100013   |  | CHK: B.M.               |  | DWG. NO. BG 100013                     |  |
| REF: FILE 100014   |  | PPs 41,104, 3974, 5186. |  | SHEET OF REVISION:                     |  |
| <b>BUILDING GRADE ELEVATIONS</b><br><b>FOR LOT A, BLK. 63,</b><br><b>D.L. 185, PLAN 11809.</b> |  |                         |  |  |  |

**ATTENTION**  
ELEVATIONS SHOWN ON THIS PLAN ARE IN METRES BASED ON GVRD DATUM (ISSUED MARCH 31, 2005). DIMENSIONS ARE ALSO IN METRES.

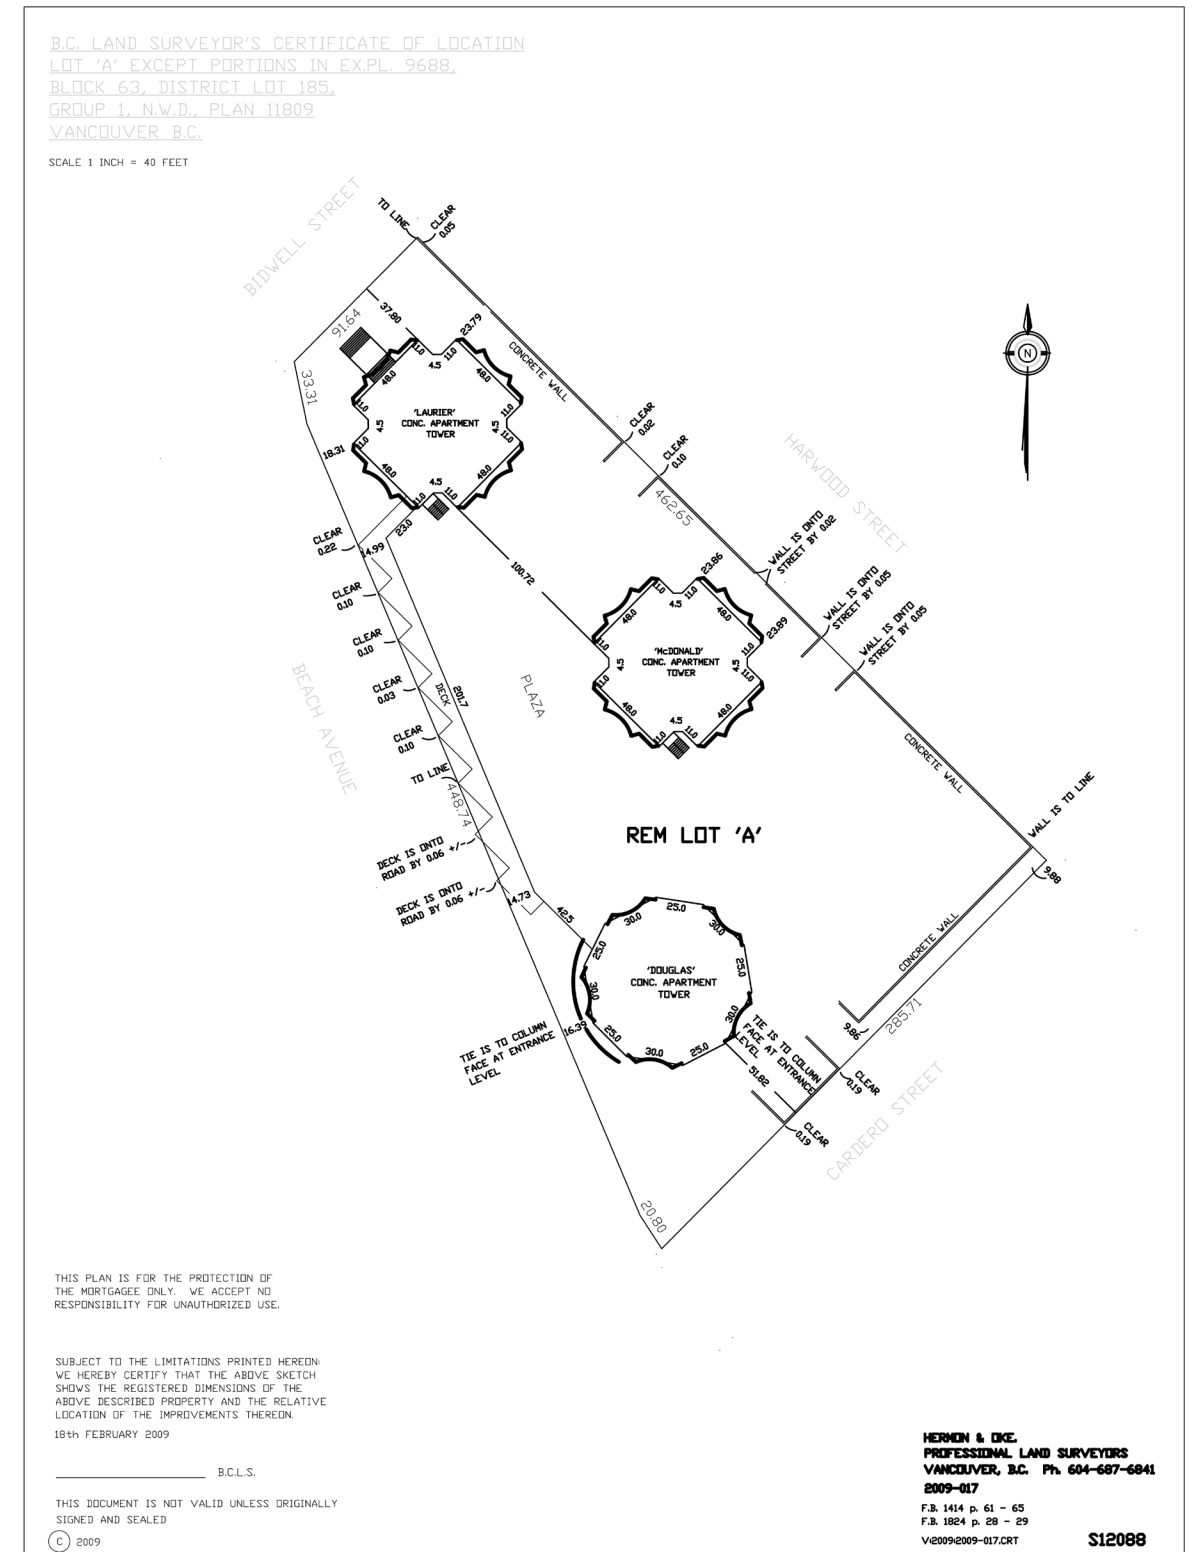

THIS PLAN IS FOR THE PROTECTION OF THE MORTGAGEE ONLY. WE ACCEPT NO RESPONSIBILITY FOR UNAUTHORIZED USE.

SUBJECT TO THE LIMITATIONS PRINTED HEREON WE HEREBY CERTIFY THAT THE ABOVE SKETCH SHOWS THE REGISTERED DIMENSIONS OF THE ABOVE DESCRIBED PROPERTY AND THE RELATIVE LOCATION OF THE IMPROVEMENTS THEREON.  
18th FEBRUARY 2009

B.C.L.S.

THIS DOCUMENT IS NOT VALID UNLESS ORIGINALLY SIGNED AND SEALED

© 2009

**HERMAN & ONE,**  
PROFESSIONAL LAND SURVEYORS  
VANCOUVER, B.C. Ph. 604-687-6841  
2009-017  
F.B. 1414 p. 61 - 65  
F.B. 1824 p. 28 - 29  
V2009-2009-017.CRT **S12088**