



Building 1 Condominium: Level 3 Plan



Building 2 Rental: Level 3 Plan

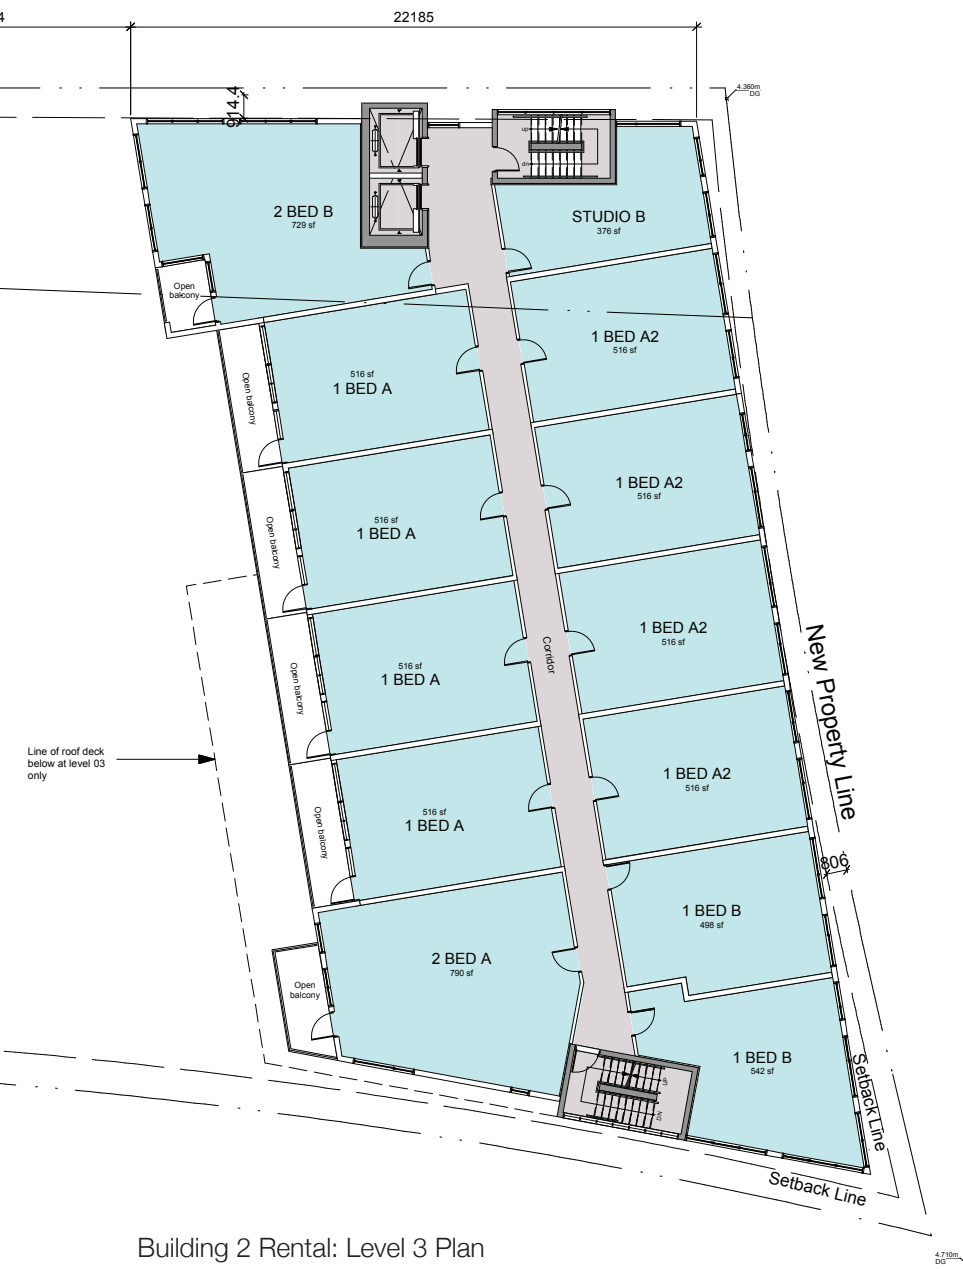


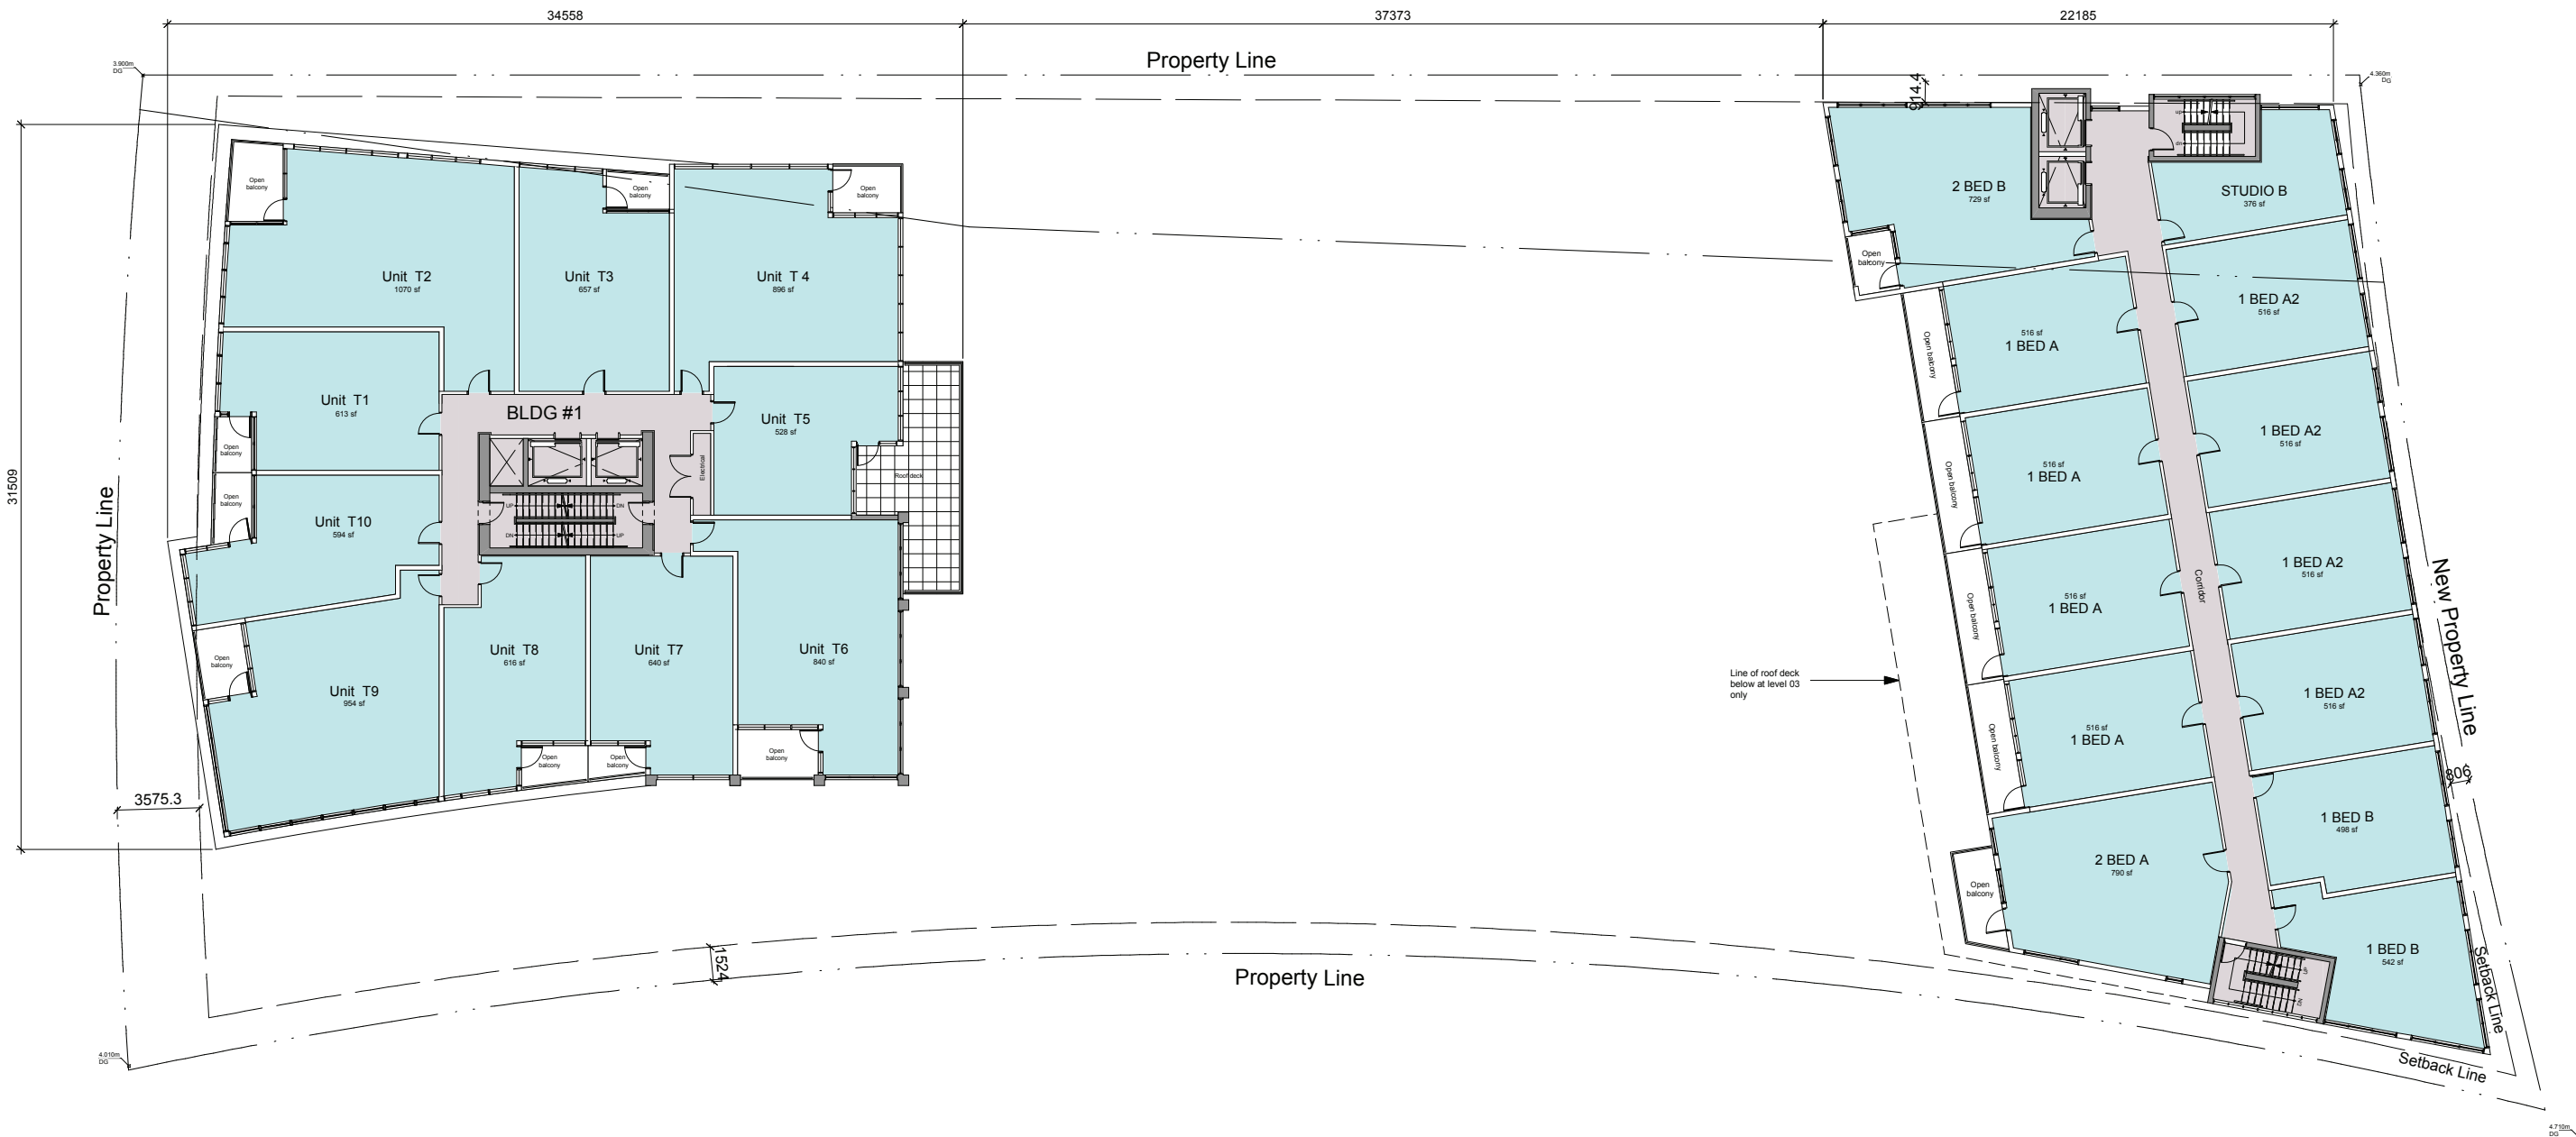

Building 1 Condominium: Level 7 Plan

Building 2 Rental: Level 7 Plan



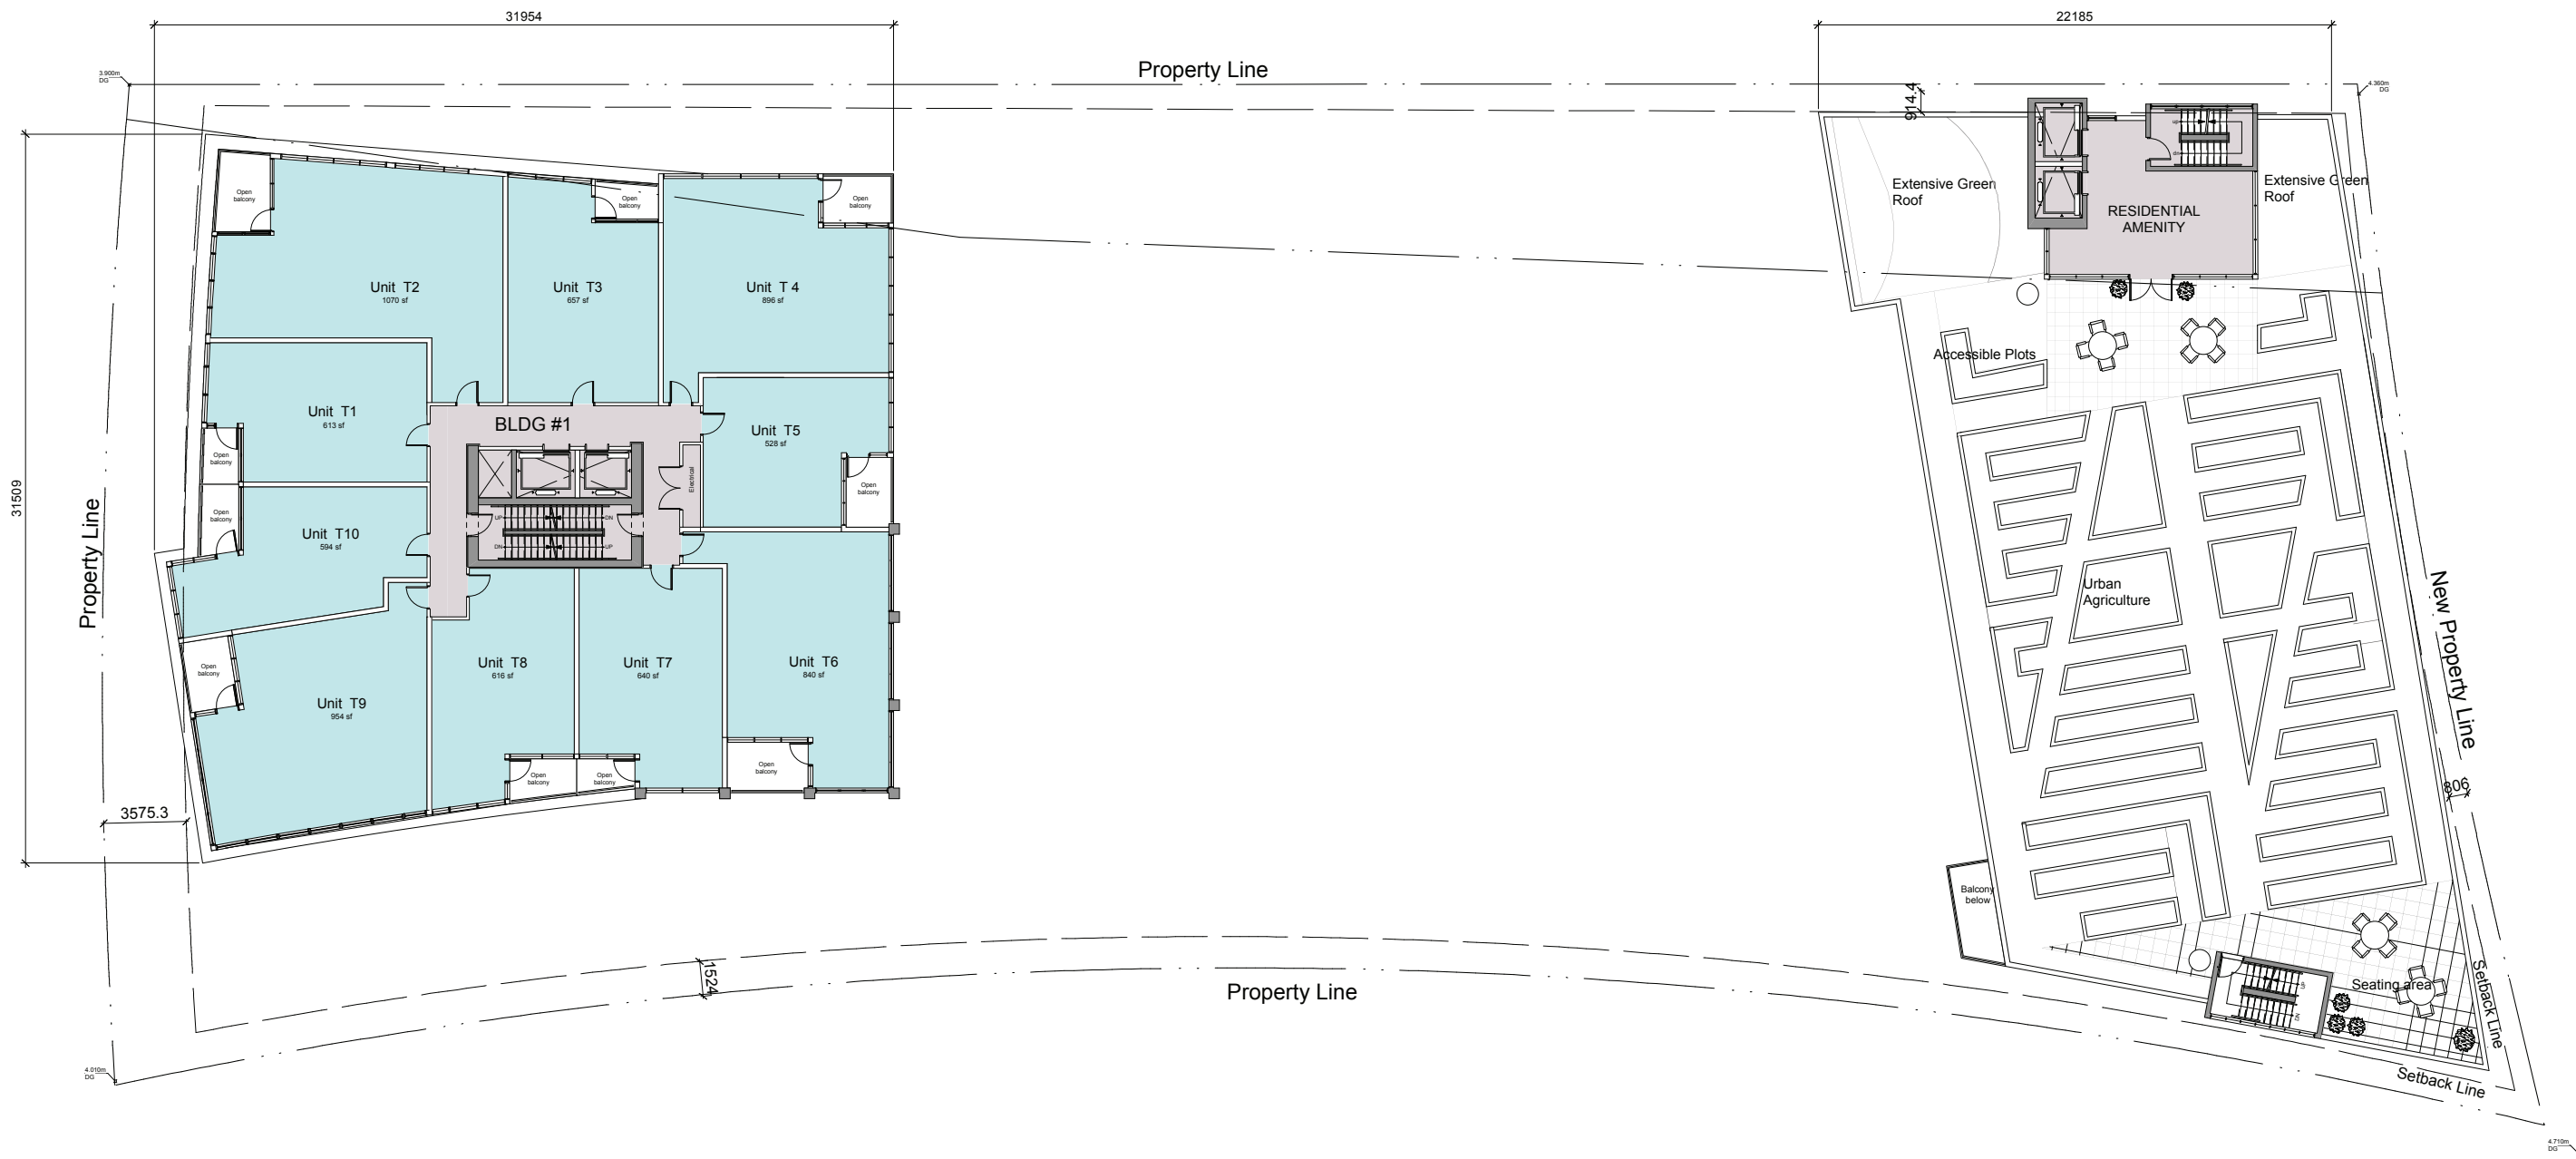

Building 1 Condominium: Typical Plan Levels 9-15

Building 2 Rental: Roof Plan

