
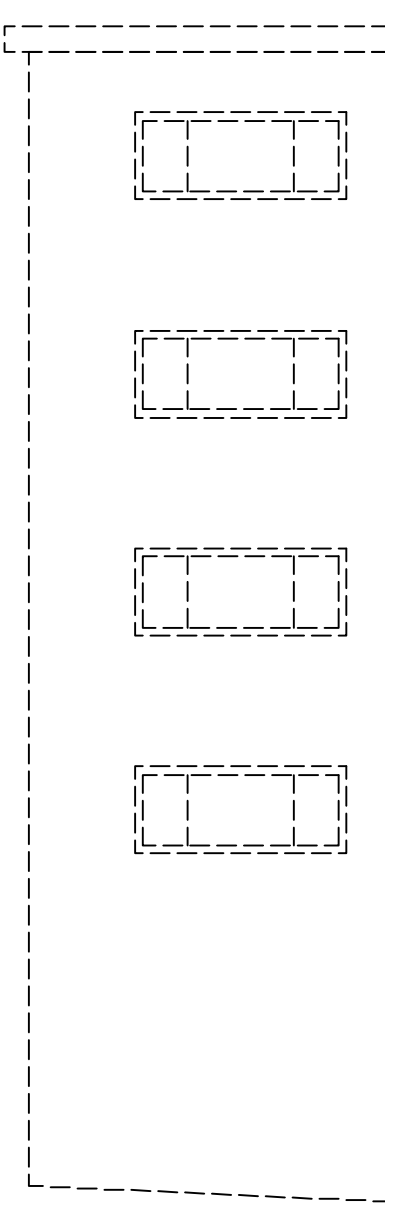


- LIST OF MATERIALS
- 1 BRICK
  - 2 GLAZING IN ALUMINUM FRAME
  - 3 SPANDREL PANEL
  - 4 CONCRETE WITH ELASTOMERIC PAINT
  - 5 ALUMINUM GUARDRAIL WITH GLASS INFILL PANELS
  - 6 GLAZED CANOPY
  - 7 CONCRETE PLANTER
  - 8 WOOD TRELLIS

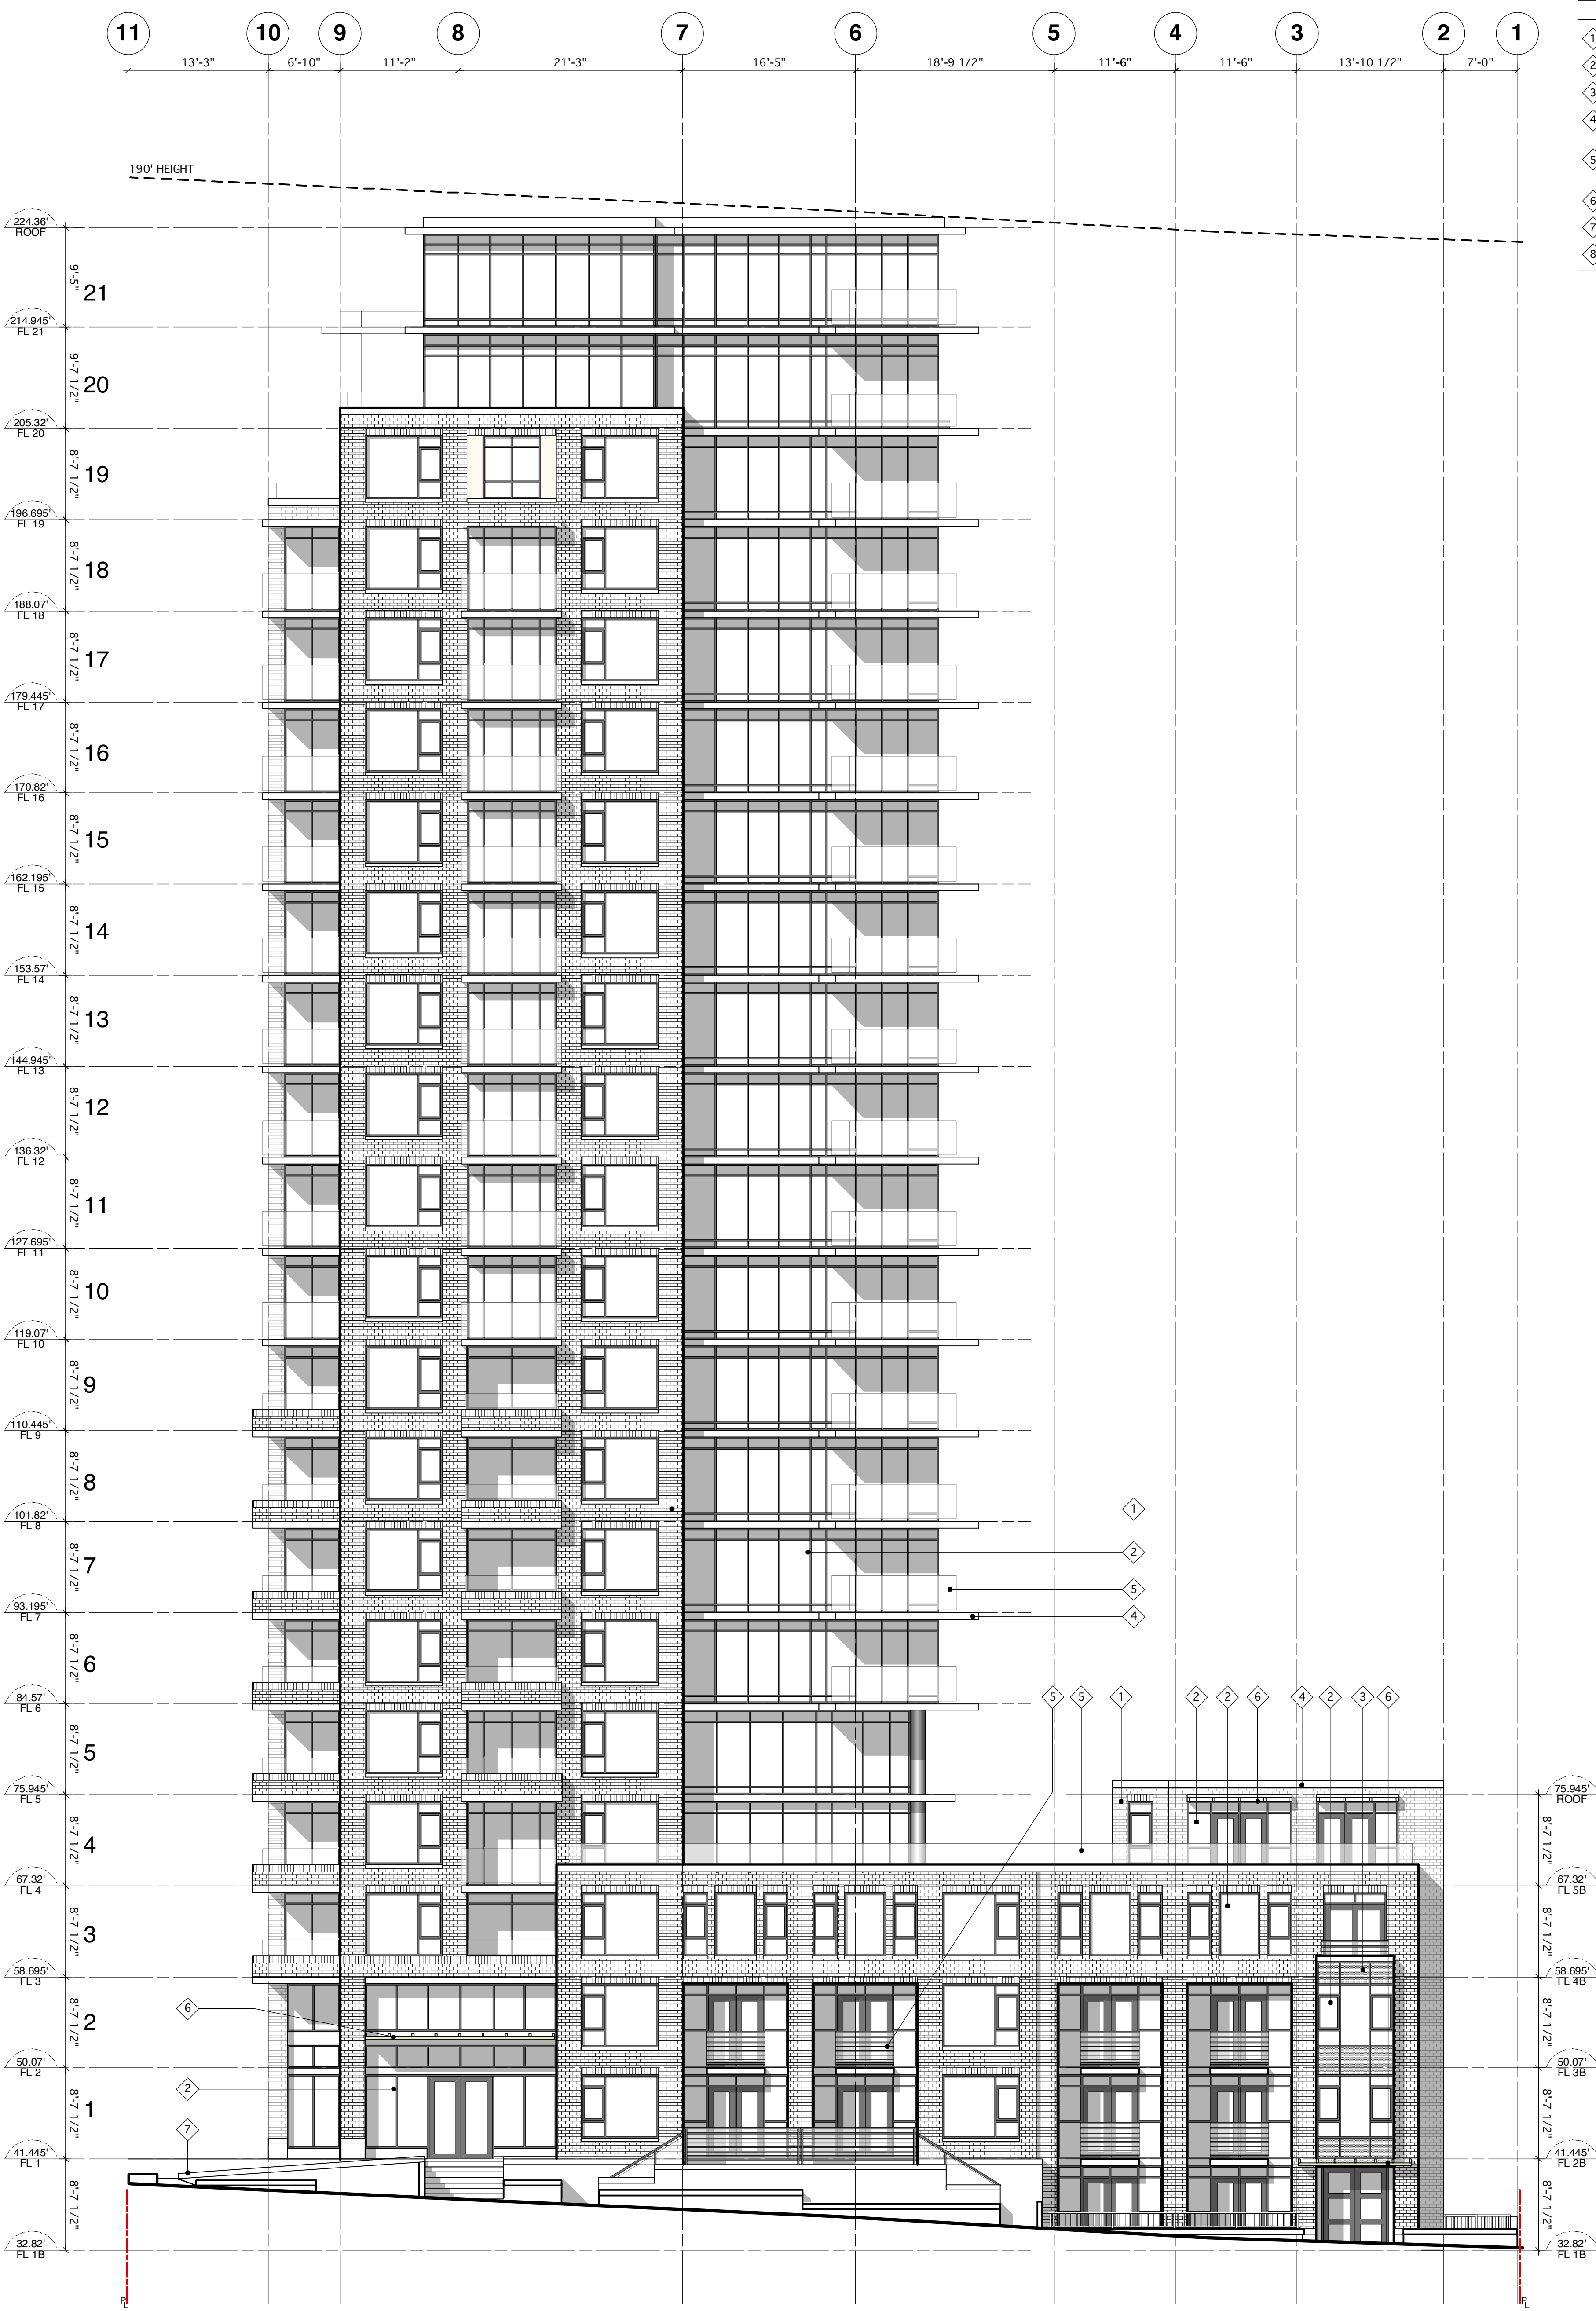


No.	Date	Issue Notes
3	25/10	RE-ASSIGNED FOR REZONING
2	3/4/08	UDP SUBMISSION
1	12/19/07	REZONING SUBMISSION

1754-1772  
PENDRELL  
STREET

NORTHEAST  
ELEVATION

JOB NO.: 05-01  
DRAWN: LL  
DATE: DEC 19, 2009  
SCALE: 1/8"=1'-0"  
CHECKED: WTL  
DRAWING NO.: A-3.01

LIST OF MATERIALS	
1	BRICK
2	GLAZING IN ALUMINUM FRAME
3	SPANDREL PANEL
4	CONCRETE WITH ELASTOMERIC PAINT
5	ALUMINUM GUARDRAIL WITH GLASS INFILL PANELS
6	GLAZED CANOPY
7	CONCRETE PLANTER
8	WOOD TRELLIS

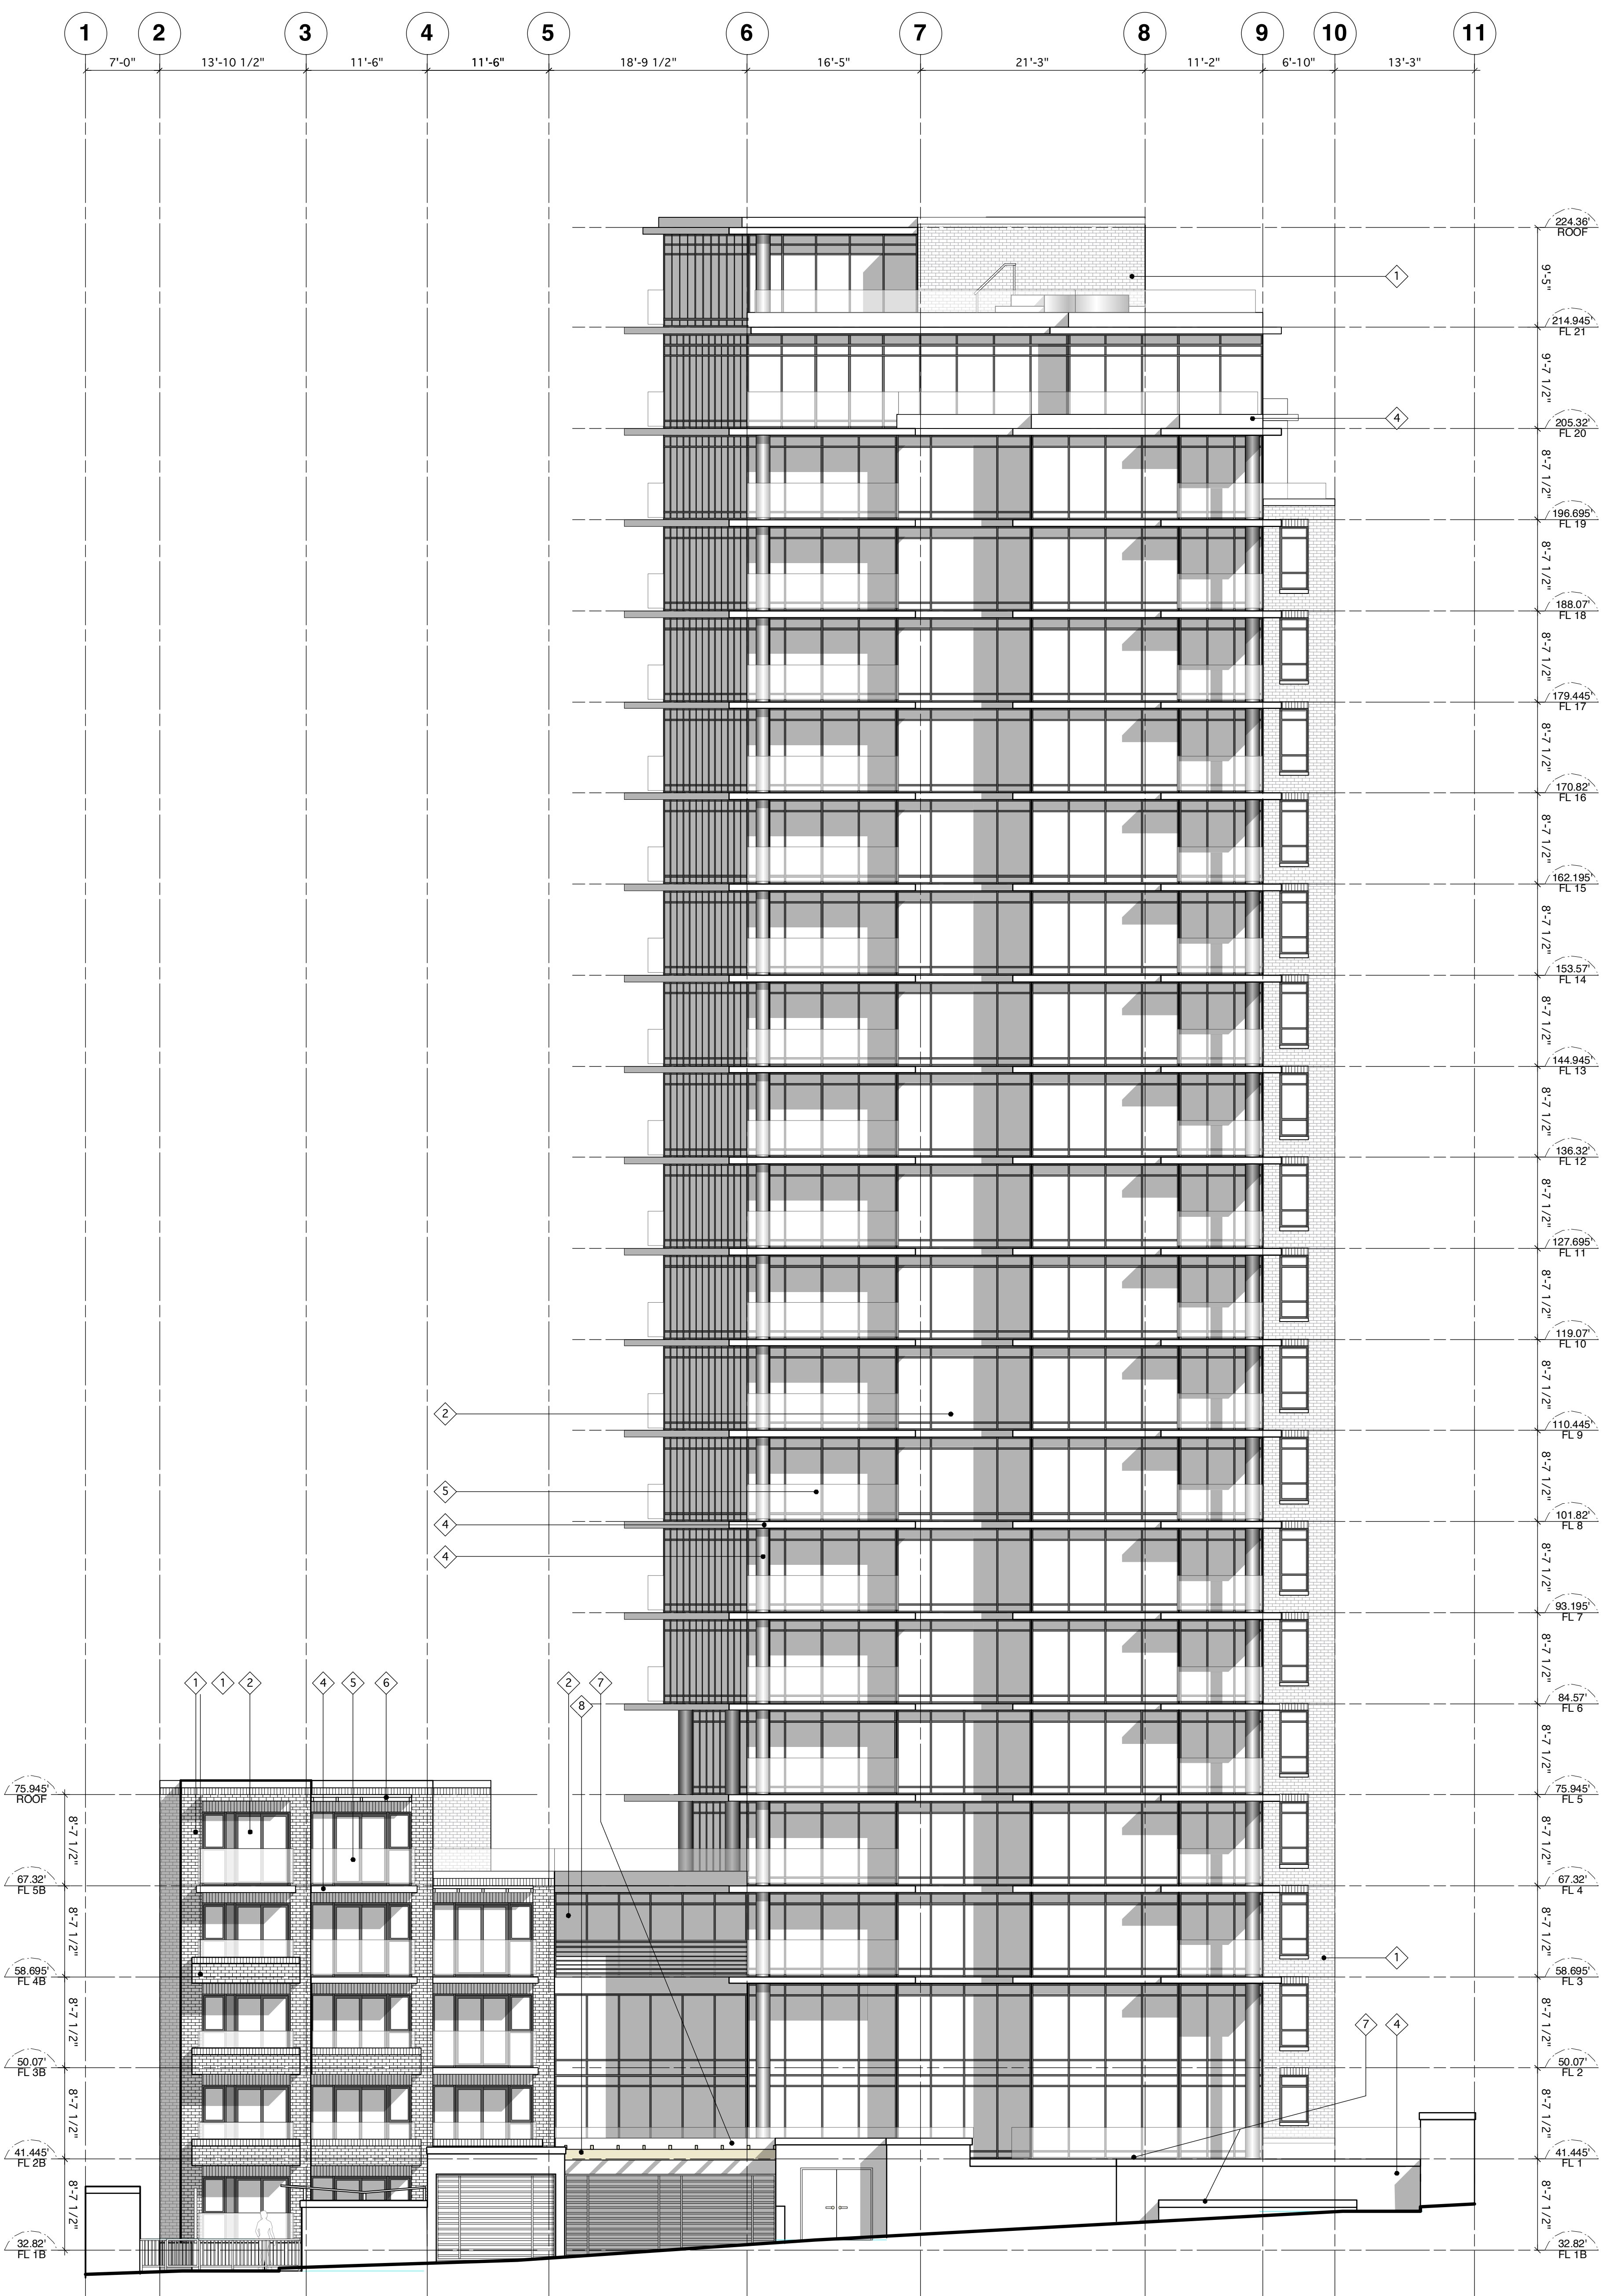

No.	Date	Issue Notes
3	25/10	RE-ASSIGNED FOR REZONING
2	3/4/08	UDP SUBMISSION
1	1/27/07	REZONING SUBMISSION


**1754-1772**  
**PENDRELL**  
**STREET**

**SOUTHWEST**  
**ELEVATION**

JOB NO.: 05-01  
DRAWN: LL  
DATE: DEC 19, 2009  
SCALE: 1/8"=1'-0"  
CHECKED: WTL

© Copyright Reserved. This drawing is the property of W. T. Leung Architects Inc. and is not to be reproduced without the written consent of the Architectural Consultant.  
DRAWING NO.:

LIST OF MATERIALS	
1	BRICK
2	GLAZING IN ALUMINUM FRAME
3	SPANDREL PANEL
4	CONCRETE WITH ELASTOMERIC PAINT
5	ALUMINUM GUARDRAIL WITH GLASS INFILL PANELS
6	GLAZED CANOPY
7	CONCRETE PLANTER
8	WOOD TRELLIS

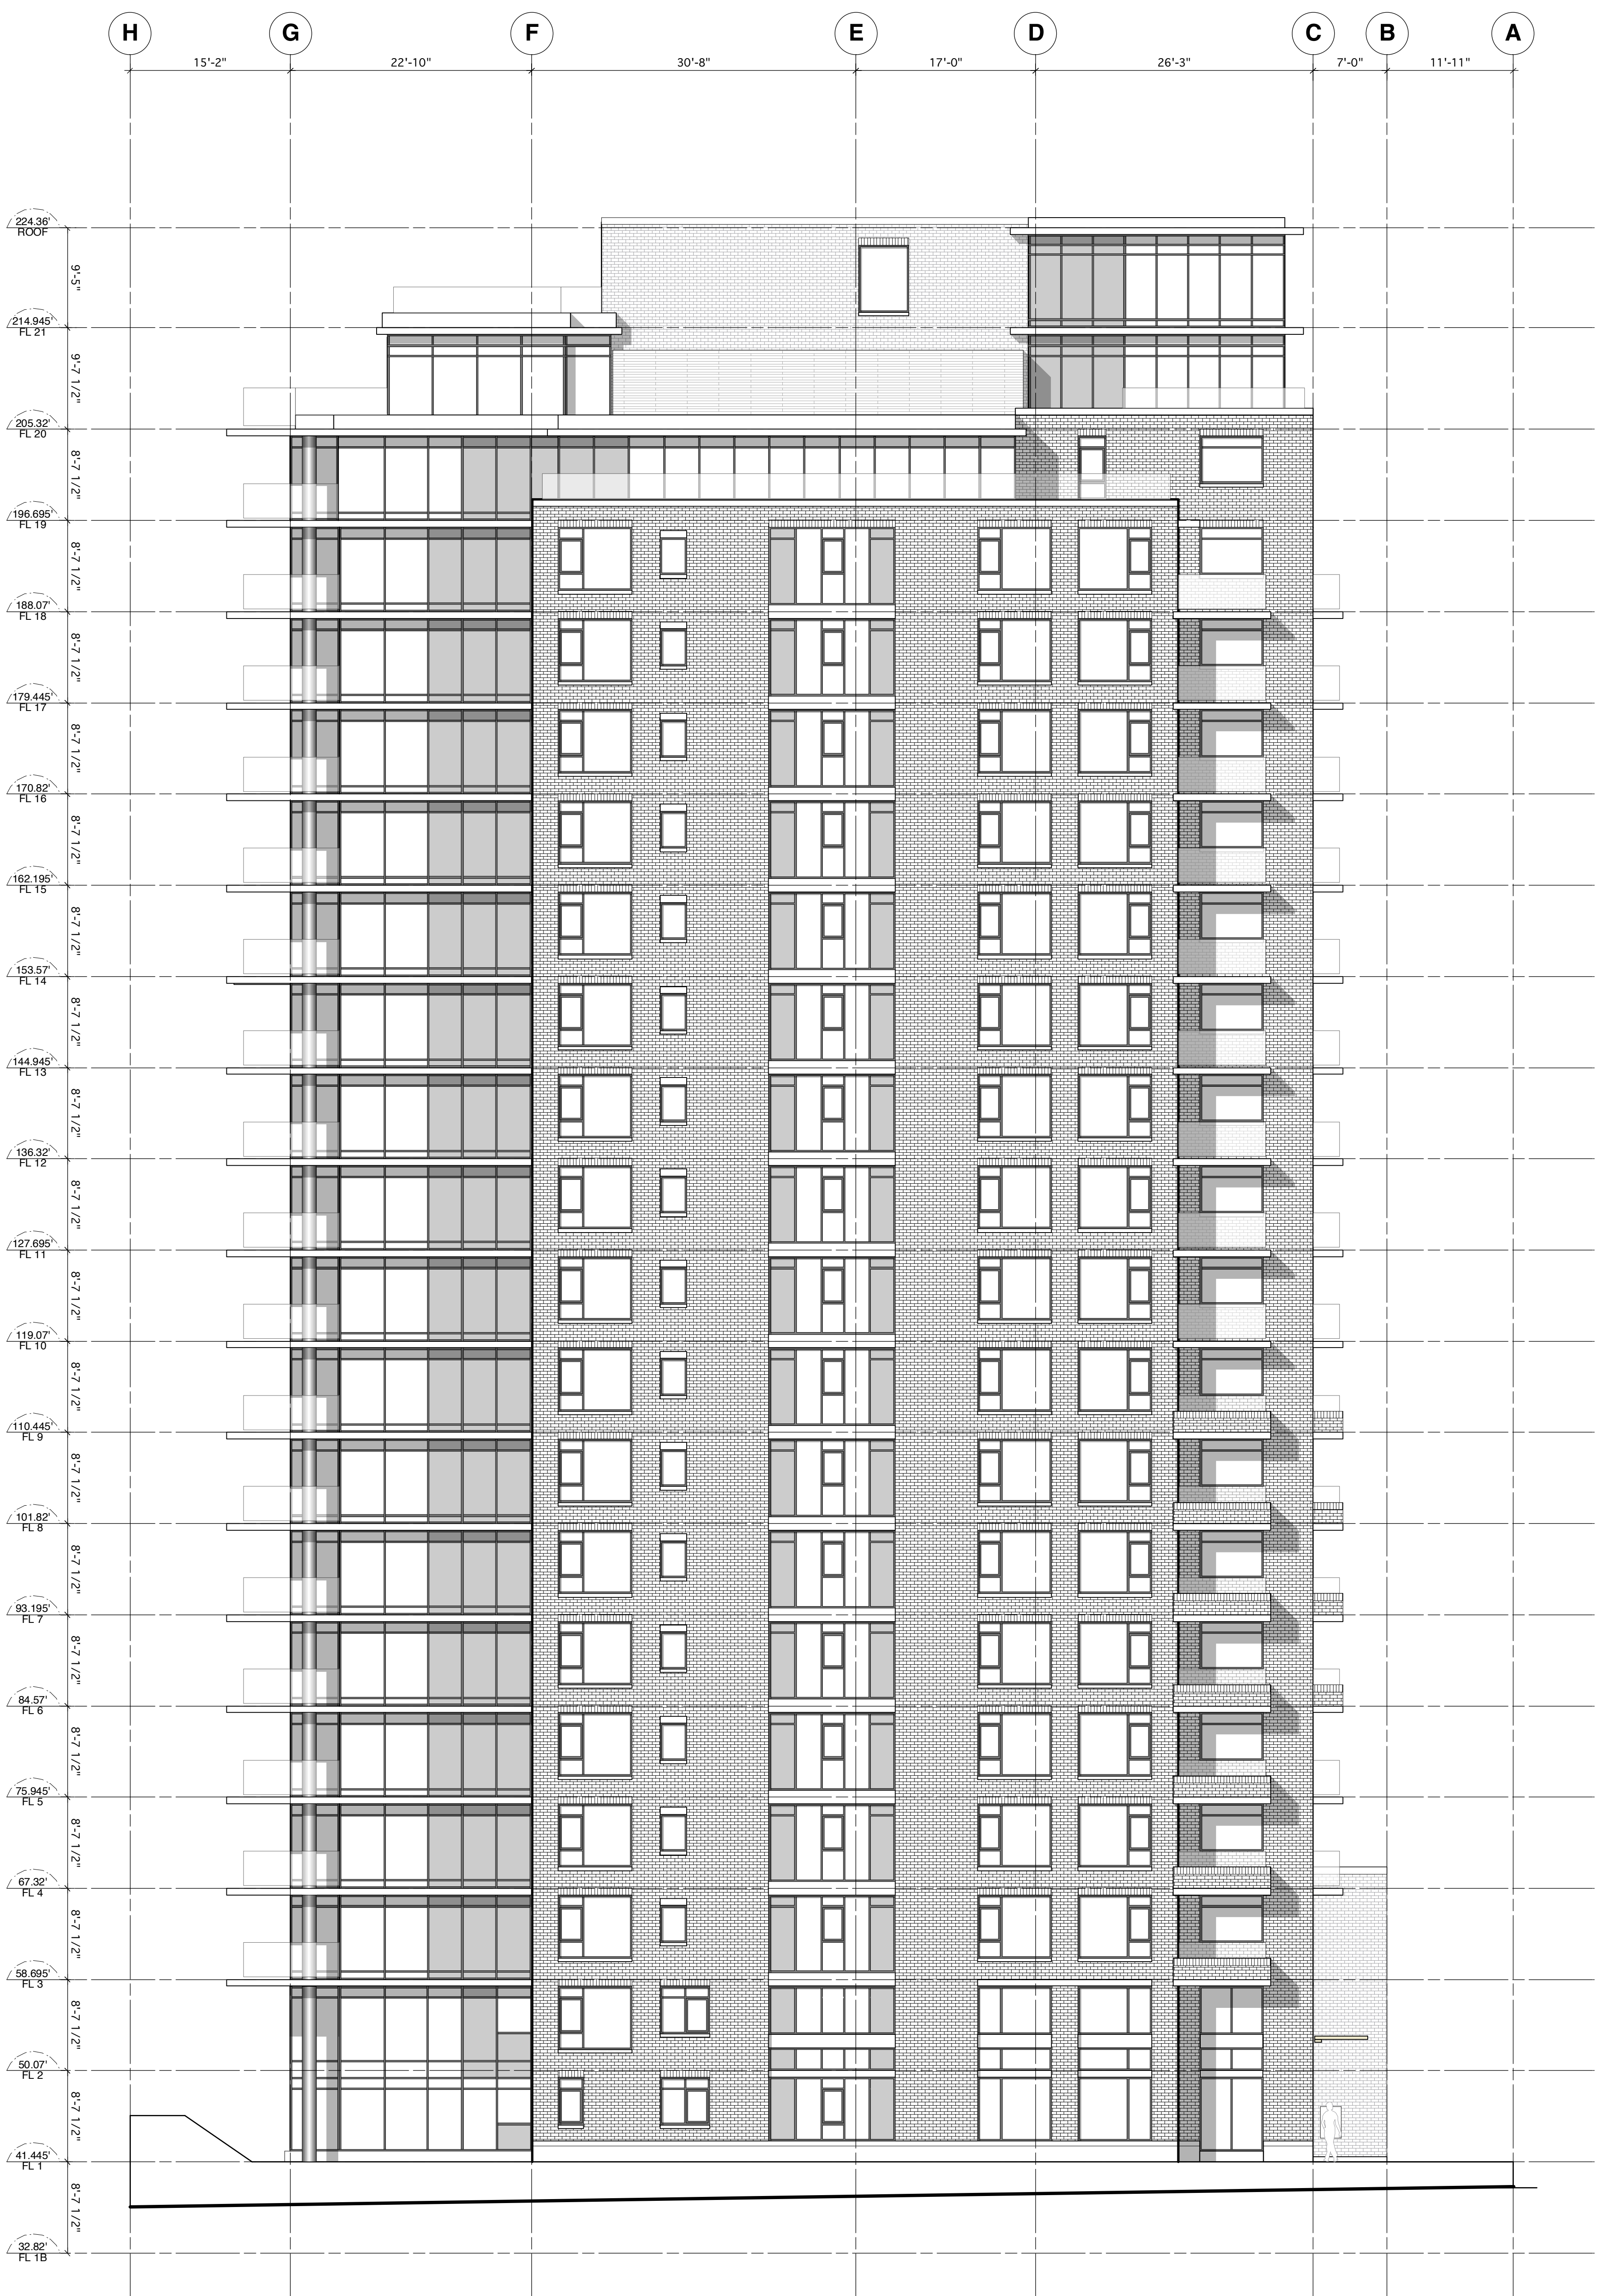

No.	Date	Issue Notes
3	25/10	RE-ASSIGNED FOR REZONING
2	30/08	UDP SUBMISSION
1	12/19/07	REZONING SUBMISSION

**1754-1772  
PENDRELL  
STREET**

**SOUTHEAST  
ELEVATION**

JOB NO. : 05-01

DRAWN : LL


DATE : DEC 19, 2009

SCALE : 1/8"=1'-0"

CHECKED : WTL

© Copyright reserved. This drawing and design is the property of W. T. Leung Architects Inc. and should not be reproduced without the written consent of the Architectural firm.  
DRAWING NO. :

LIST OF MATERIALS	
1	BRICK
2	GLAZING IN ALUMINUM FRAME
3	SPANDREL PANEL
4	CONCRETE WITH ELASTOMERIC PAINT
5	ALUMINUM GUARDRAIL WITH GLASS INFILL PANELS
6	GLAZED CANOPY
7	CONCRETE PLANTER
8	WOOD TRELLIS

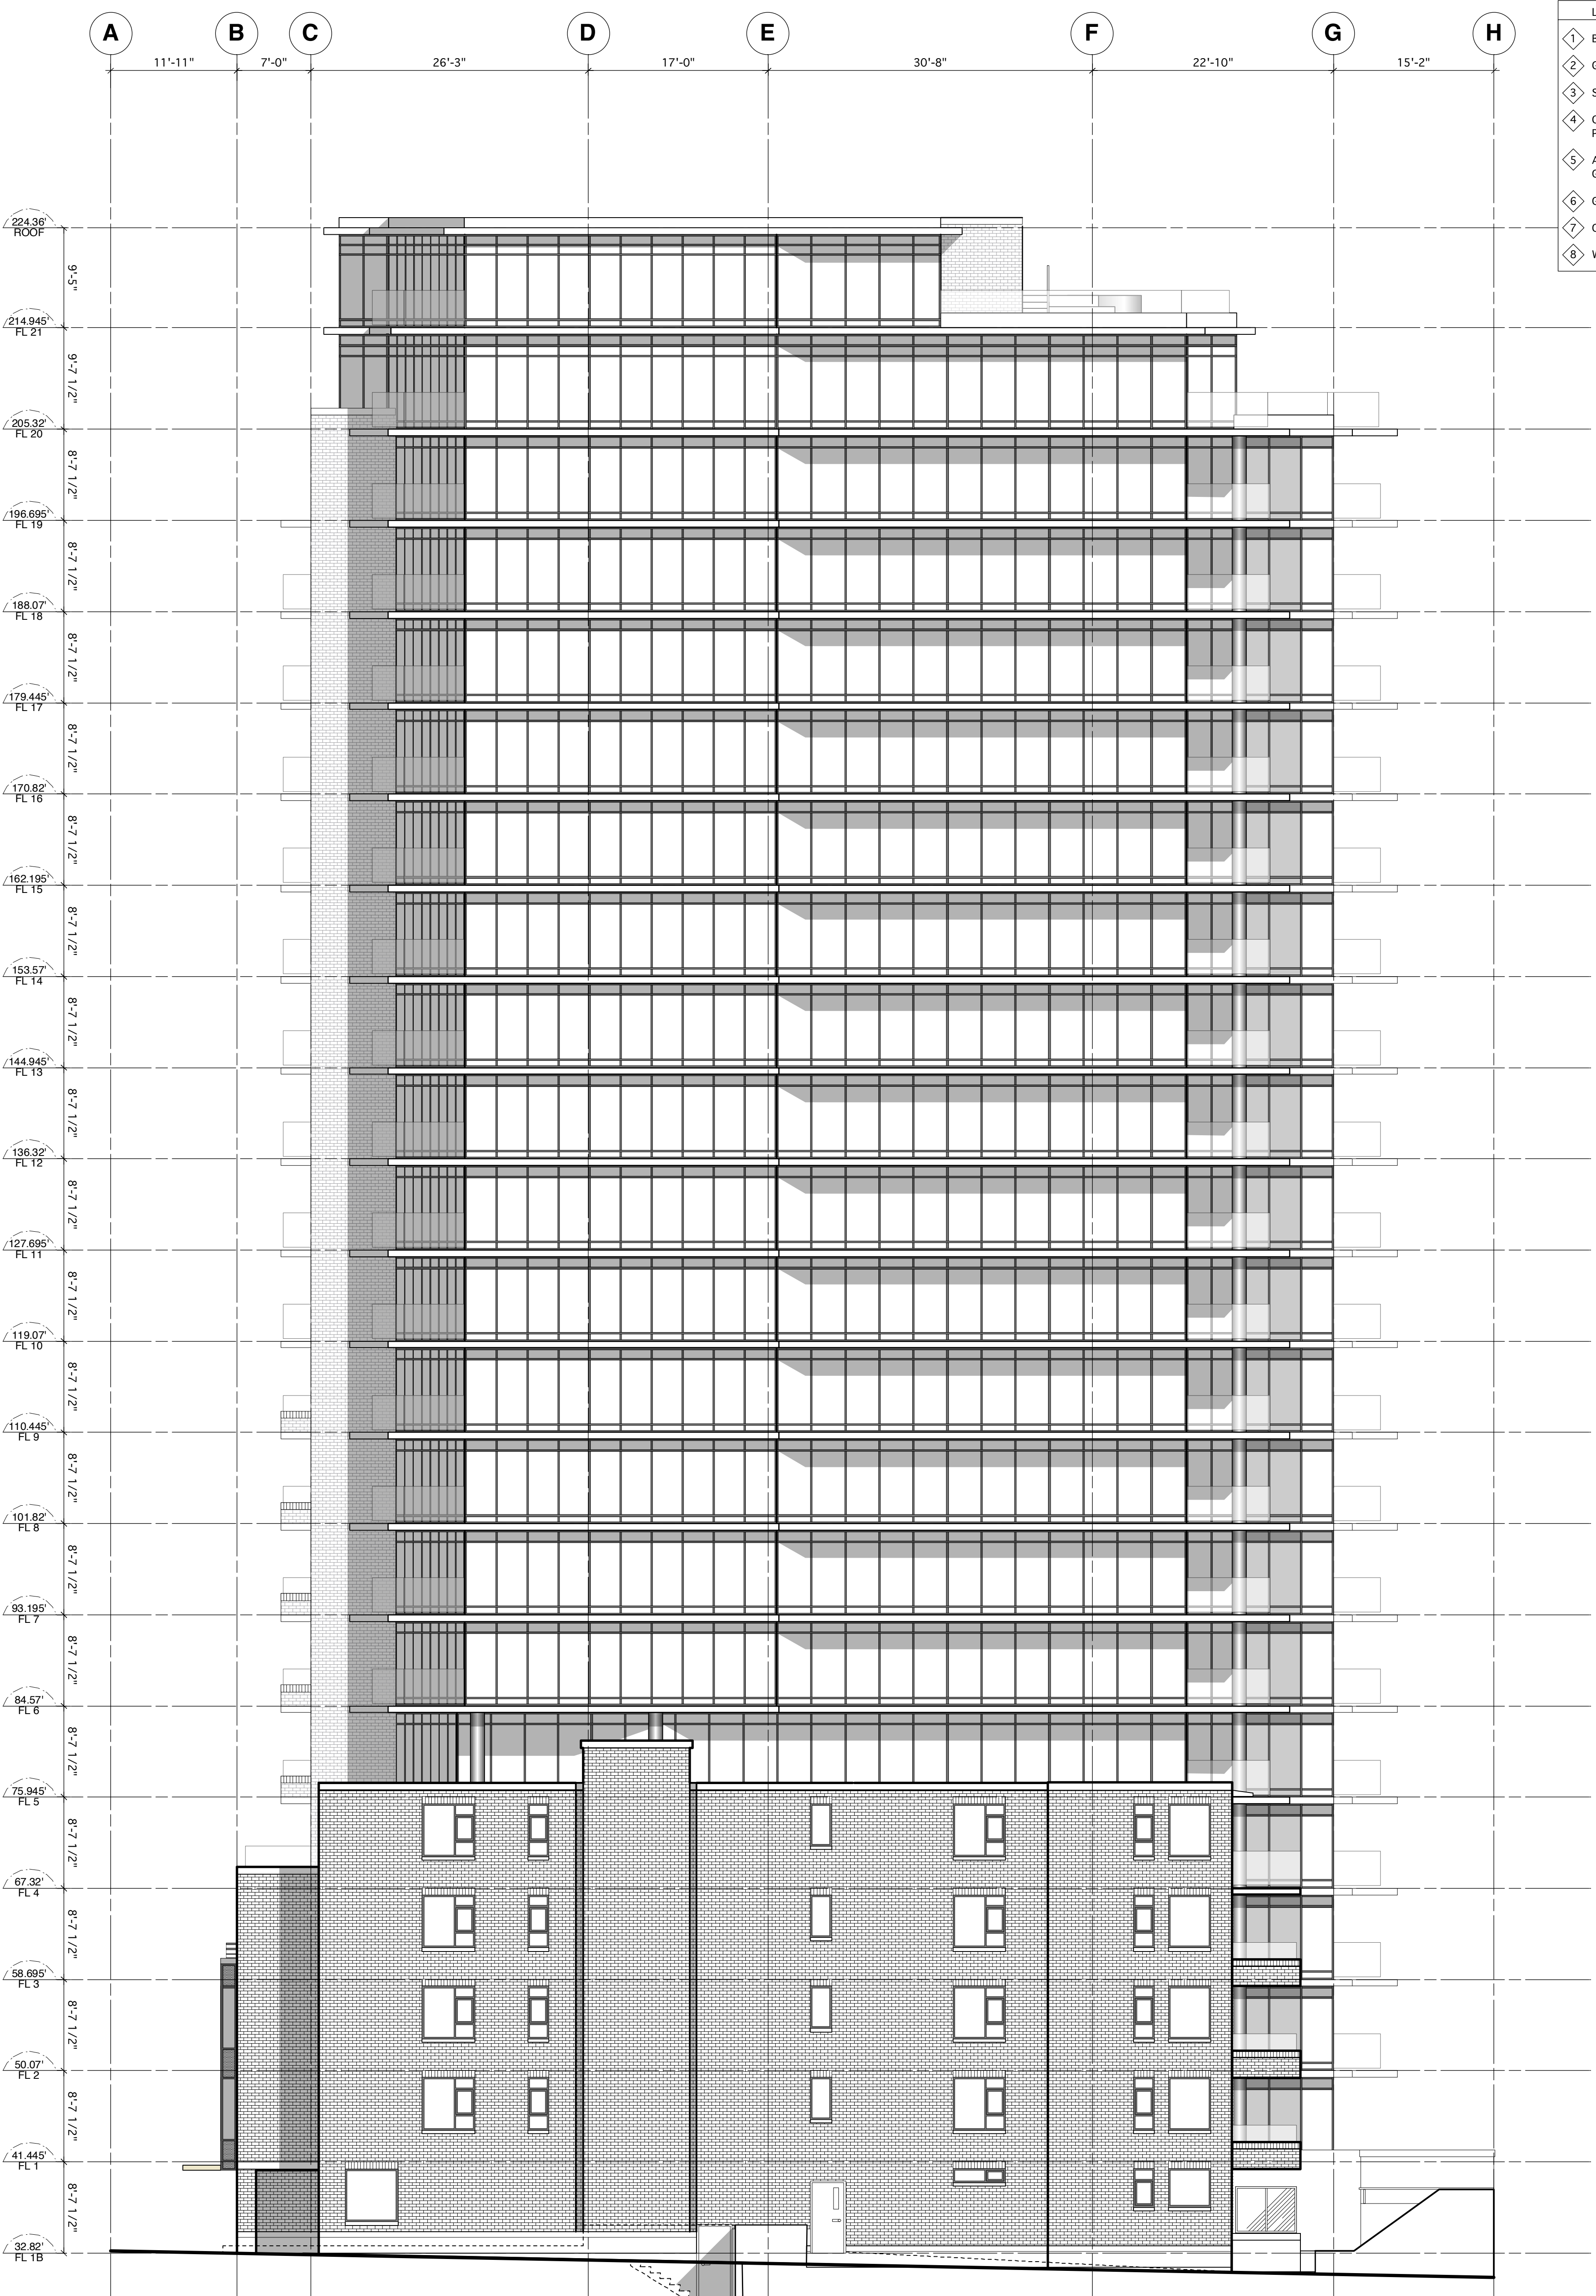

No.	Date	Issue Notes
3	25/10	REASSIGNED FOR REZONING
2	34/08	UDP SUBMISSION
1	12/19/07	REZONING SUBMISSION

PROJECT :  
**1754-1772  
PENDRELL  
STREET**

DRAWING TITLE:  
**NORTHWEST  
ELEVATION**

JOB NO. : **05-01**  
DRAWN : **LL**  
DATE : **DEC 19, 2009**  
SCALE : **1/8"=1'-0"**  
CHECKED : **WTL**  
© 2009 W.T. Leung Architects Inc. All rights reserved. No part of this drawing may be reproduced without the written consent of W.T. Leung Architects Inc. and/or the client.  
DRAWING NO. :