


No.	Date	Issue Notes
3	25/10	RE-ASSIGNED FOR REZONING
2	3/4/08	UDP SUBMISSION
1	12/19/07	REZONING SUBMISSION

1754-1772
PENDRELL
STREET

SECTION 1

JOB NO.: 05-01
DRAWN: LL
DATE: DEC 19, 2009
SCALE: 1/8"=1'-0"
CHECKED: WTL
DRAWING NO.: A-4.01

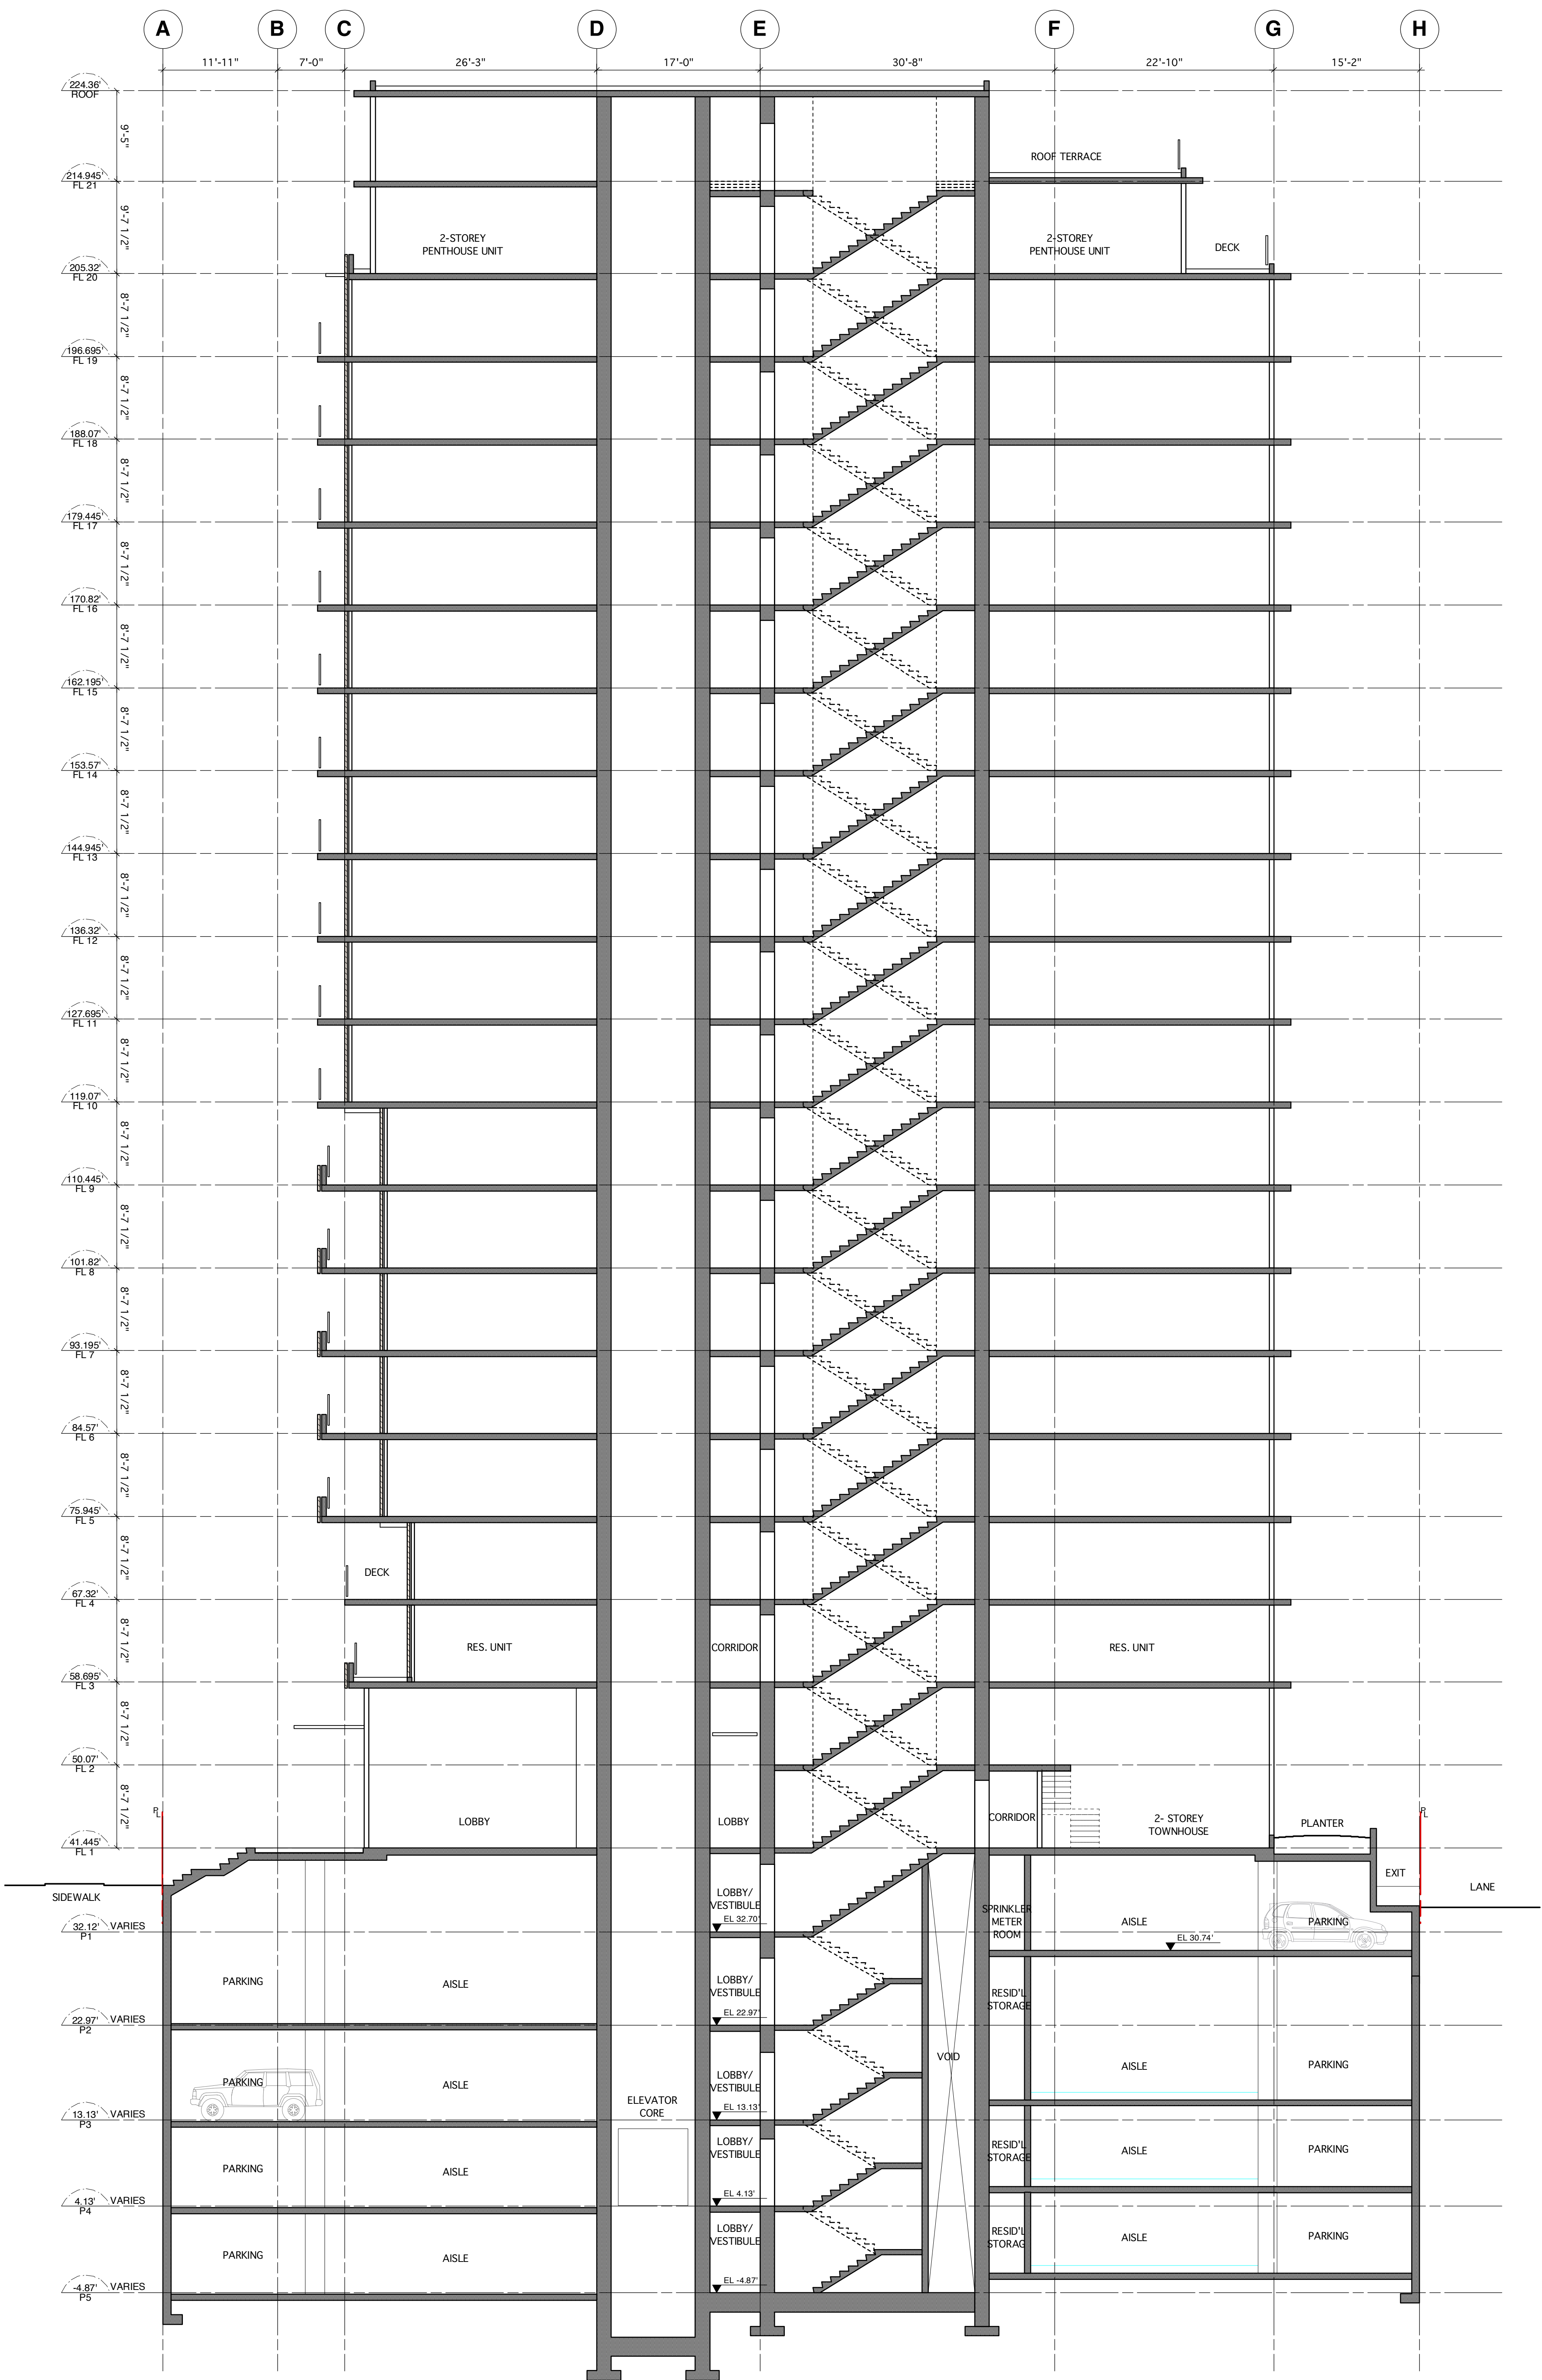

No.	Date	Issue Notes
1	12/19/07	REZONING SUBMISSION
2	3/4/08	UDP SUBMISSION
3	2/5/10	RE-ASSIGNED FOR REZONING

1754-1772
PENDRELL
STREET

SECTION 2

JOB NO.: 05-01
DRAWN: LL
DATE: DEC 19, 2009
SCALE: 1/8"=1'-0"
CHECKED: WTL