


# Comox - Gilford to Bidwell Proposed Design

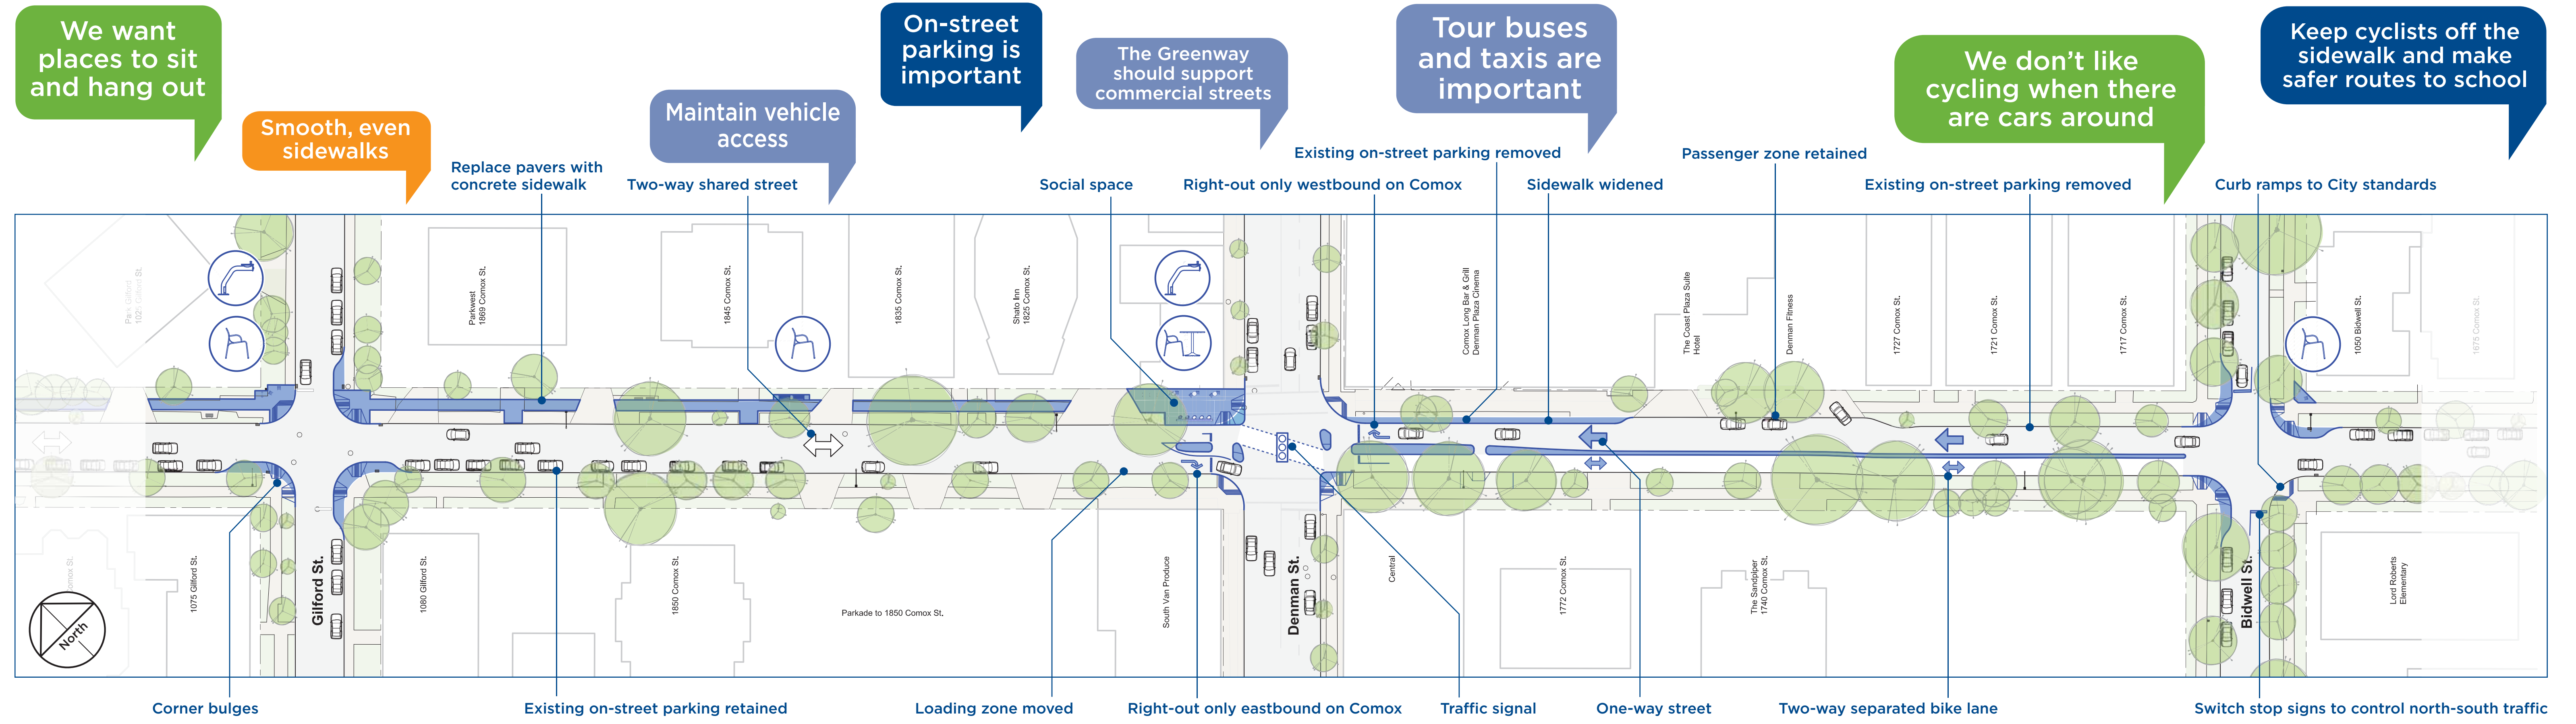

WHAT IS DIFFERENT?	WHY?
<b>Upgrade traffic signal at Denman</b>	<ul style="list-style-type: none"> <li>To provide a safe and accessible crossing for pedestrians and cyclists</li> </ul>
<b>Right-out only eastbound on Comox</b>	<ul style="list-style-type: none"> <li>To reduce vehicle volumes on Comox</li> <li>To provide an improved cyclist crossing</li> </ul>
<b>Right-out only westbound on Comox</b>	<ul style="list-style-type: none"> <li>To reduce vehicle volumes on Comox</li> <li>To provide an improved cyclist crossing</li> </ul>
<b>New sidewalk on the north side of the street between Gilford and Denman</b>	<ul style="list-style-type: none"> <li>To improve accessibility for pedestrians</li> </ul>
<b>Corner bulges at Gilford and Bidwell</b>	<ul style="list-style-type: none"> <li>To provide improved pedestrian crossings</li> </ul>
<b>Upgrade intersection lighting</b>	<ul style="list-style-type: none"> <li>To improve visibility for all road users</li> </ul>
<b>New pedestrian lighting</b>	<ul style="list-style-type: none"> <li>To improve visibility for all road users</li> </ul>
<b>Curb ramps</b>	<ul style="list-style-type: none"> <li>To provide accessible pedestrian crossings</li> </ul>
<b>Upgrade social space at Denman</b>	<ul style="list-style-type: none"> <li>To provide a variety of opportunities for social interaction</li> </ul>

LEGEND	
	Existing two-way street
	Existing one-way street
	Proposed one-way street
	Proposed two-way bicycle lane
	Proposed one-way bicycle lane
	Proposed improvement
	Proposed bicycle parking
	Proposed drinking fountain
	Proposed wayfinding
	Proposed chairs
	Proposed tables and chairs

WHAT IS DIFFERENT?	WHY?
<b>One-way street westbound for vehicles between Bidwell and Denman</b>	<ul style="list-style-type: none"> <li>To reduce vehicle volumes while maintaining access for residents, businesses and emergency vehicles</li> </ul>
<b>Two-way separated bike lane between Bidwell and Denman</b>	<ul style="list-style-type: none"> <li>To provide a comfortable cycling environment suitable for people of all ages and abilities</li> <li>To maintain emergency vehicle access</li> </ul>
<b>North sidewalk widened part way between Denman and Bidwell</b>	<ul style="list-style-type: none"> <li>To improve the pedestrian environment</li> </ul>
<b>On-street parking between Bidwell and Denman removed</b>	<ul style="list-style-type: none"> <li>To provide space for one-way traffic and the two-way separated bike lane</li> <li>To maintain emergency access</li> </ul>
<b>Switch stop signs at Bidwell</b>	<ul style="list-style-type: none"> <li>To give traffic on Comox the priority</li> </ul>
<b>Curb ramps</b>	<ul style="list-style-type: none"> <li>To provide accessible pedestrian crossings</li> </ul>
<b>Upgrade intersection lighting</b>	<ul style="list-style-type: none"> <li>To improve visibility for all road users</li> </ul>
<b>New pedestrian lighting</b>	<ul style="list-style-type: none"> <li>To improve visibility for all road users</li> </ul>
<b>Seating areas</b>	<ul style="list-style-type: none"> <li>To provide resting opportunities</li> </ul>