



streetscape

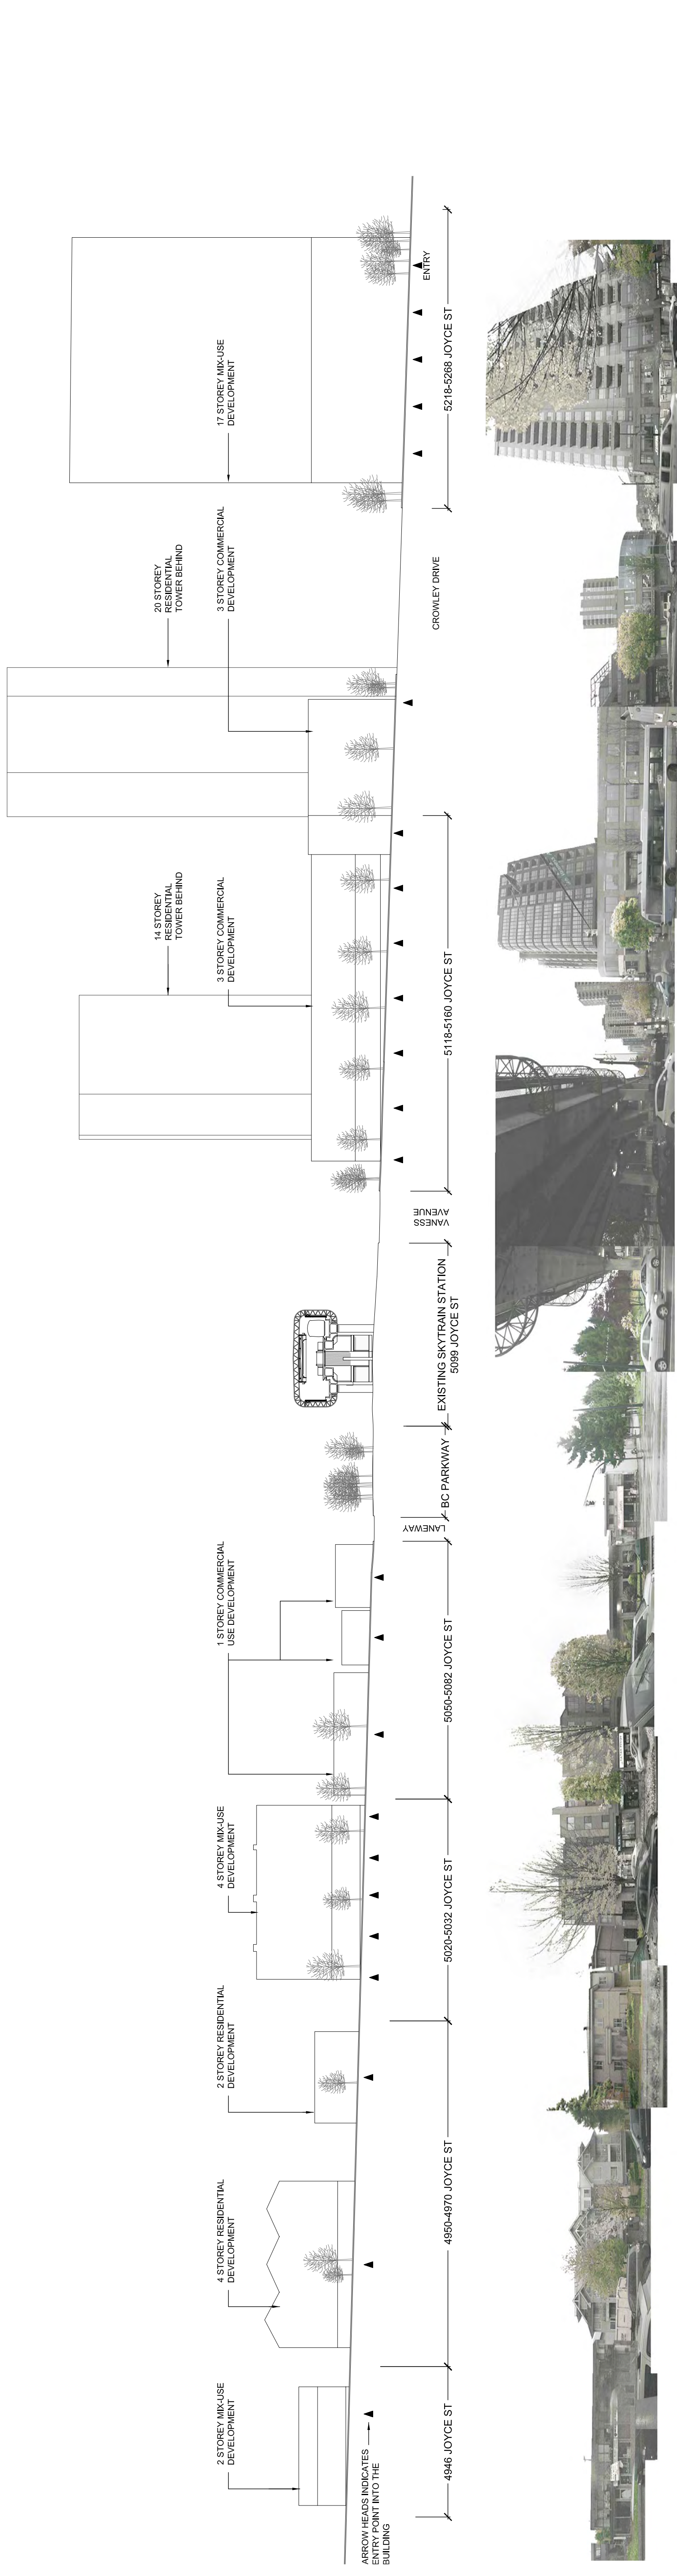

a402 - streetscape elevation - Joyce Street - 1:500



extent of site

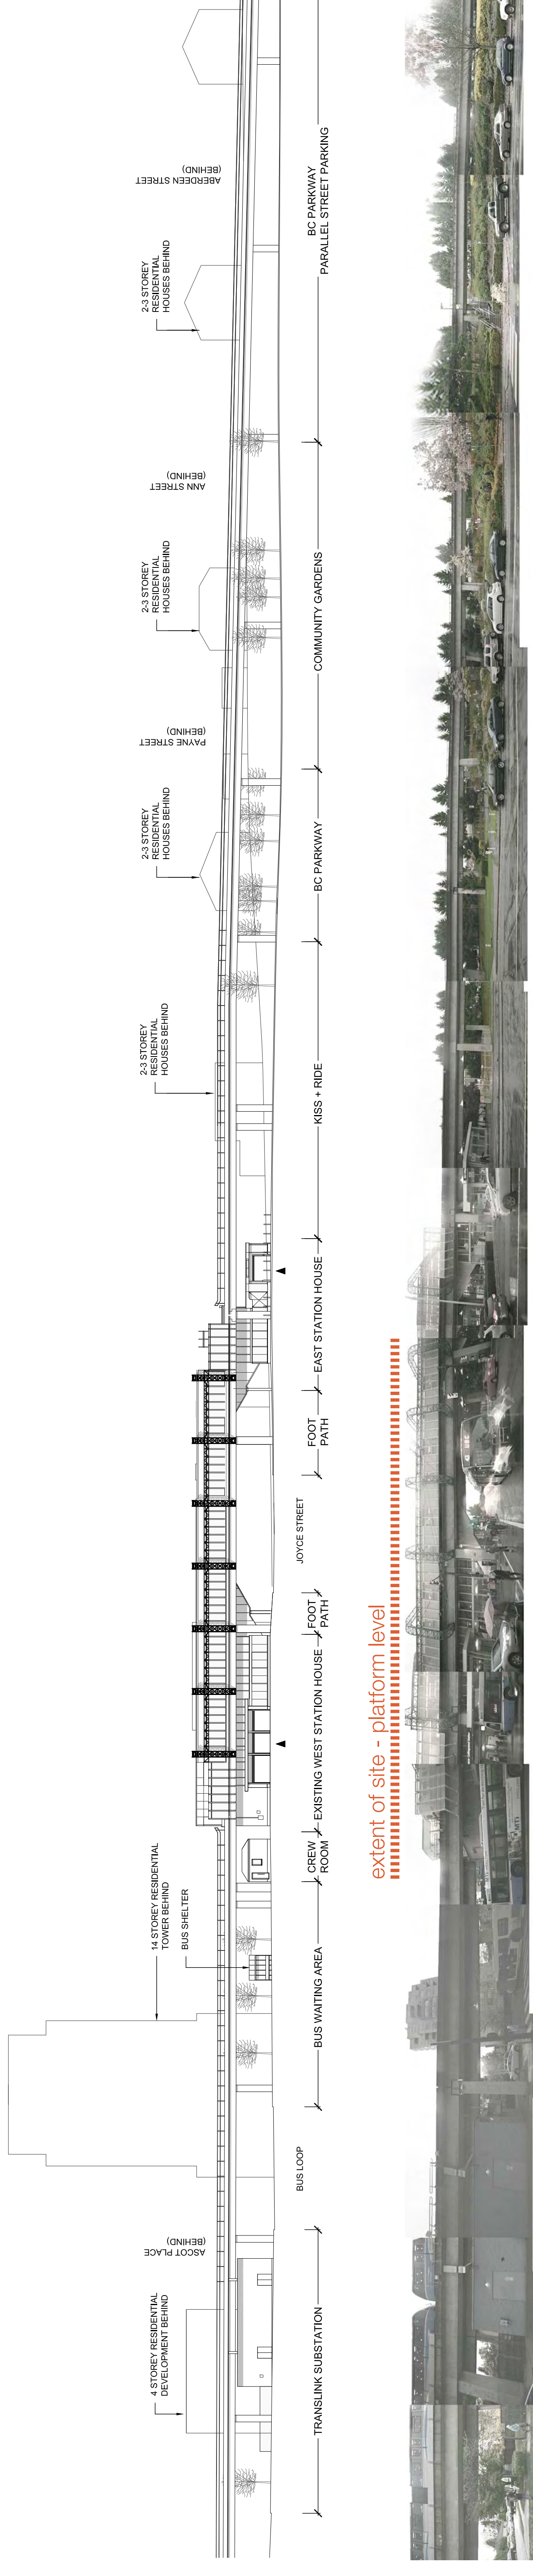


a401 - streetscape elevation - Vaness Avenue - 1:500




extent of site


shadow analysis

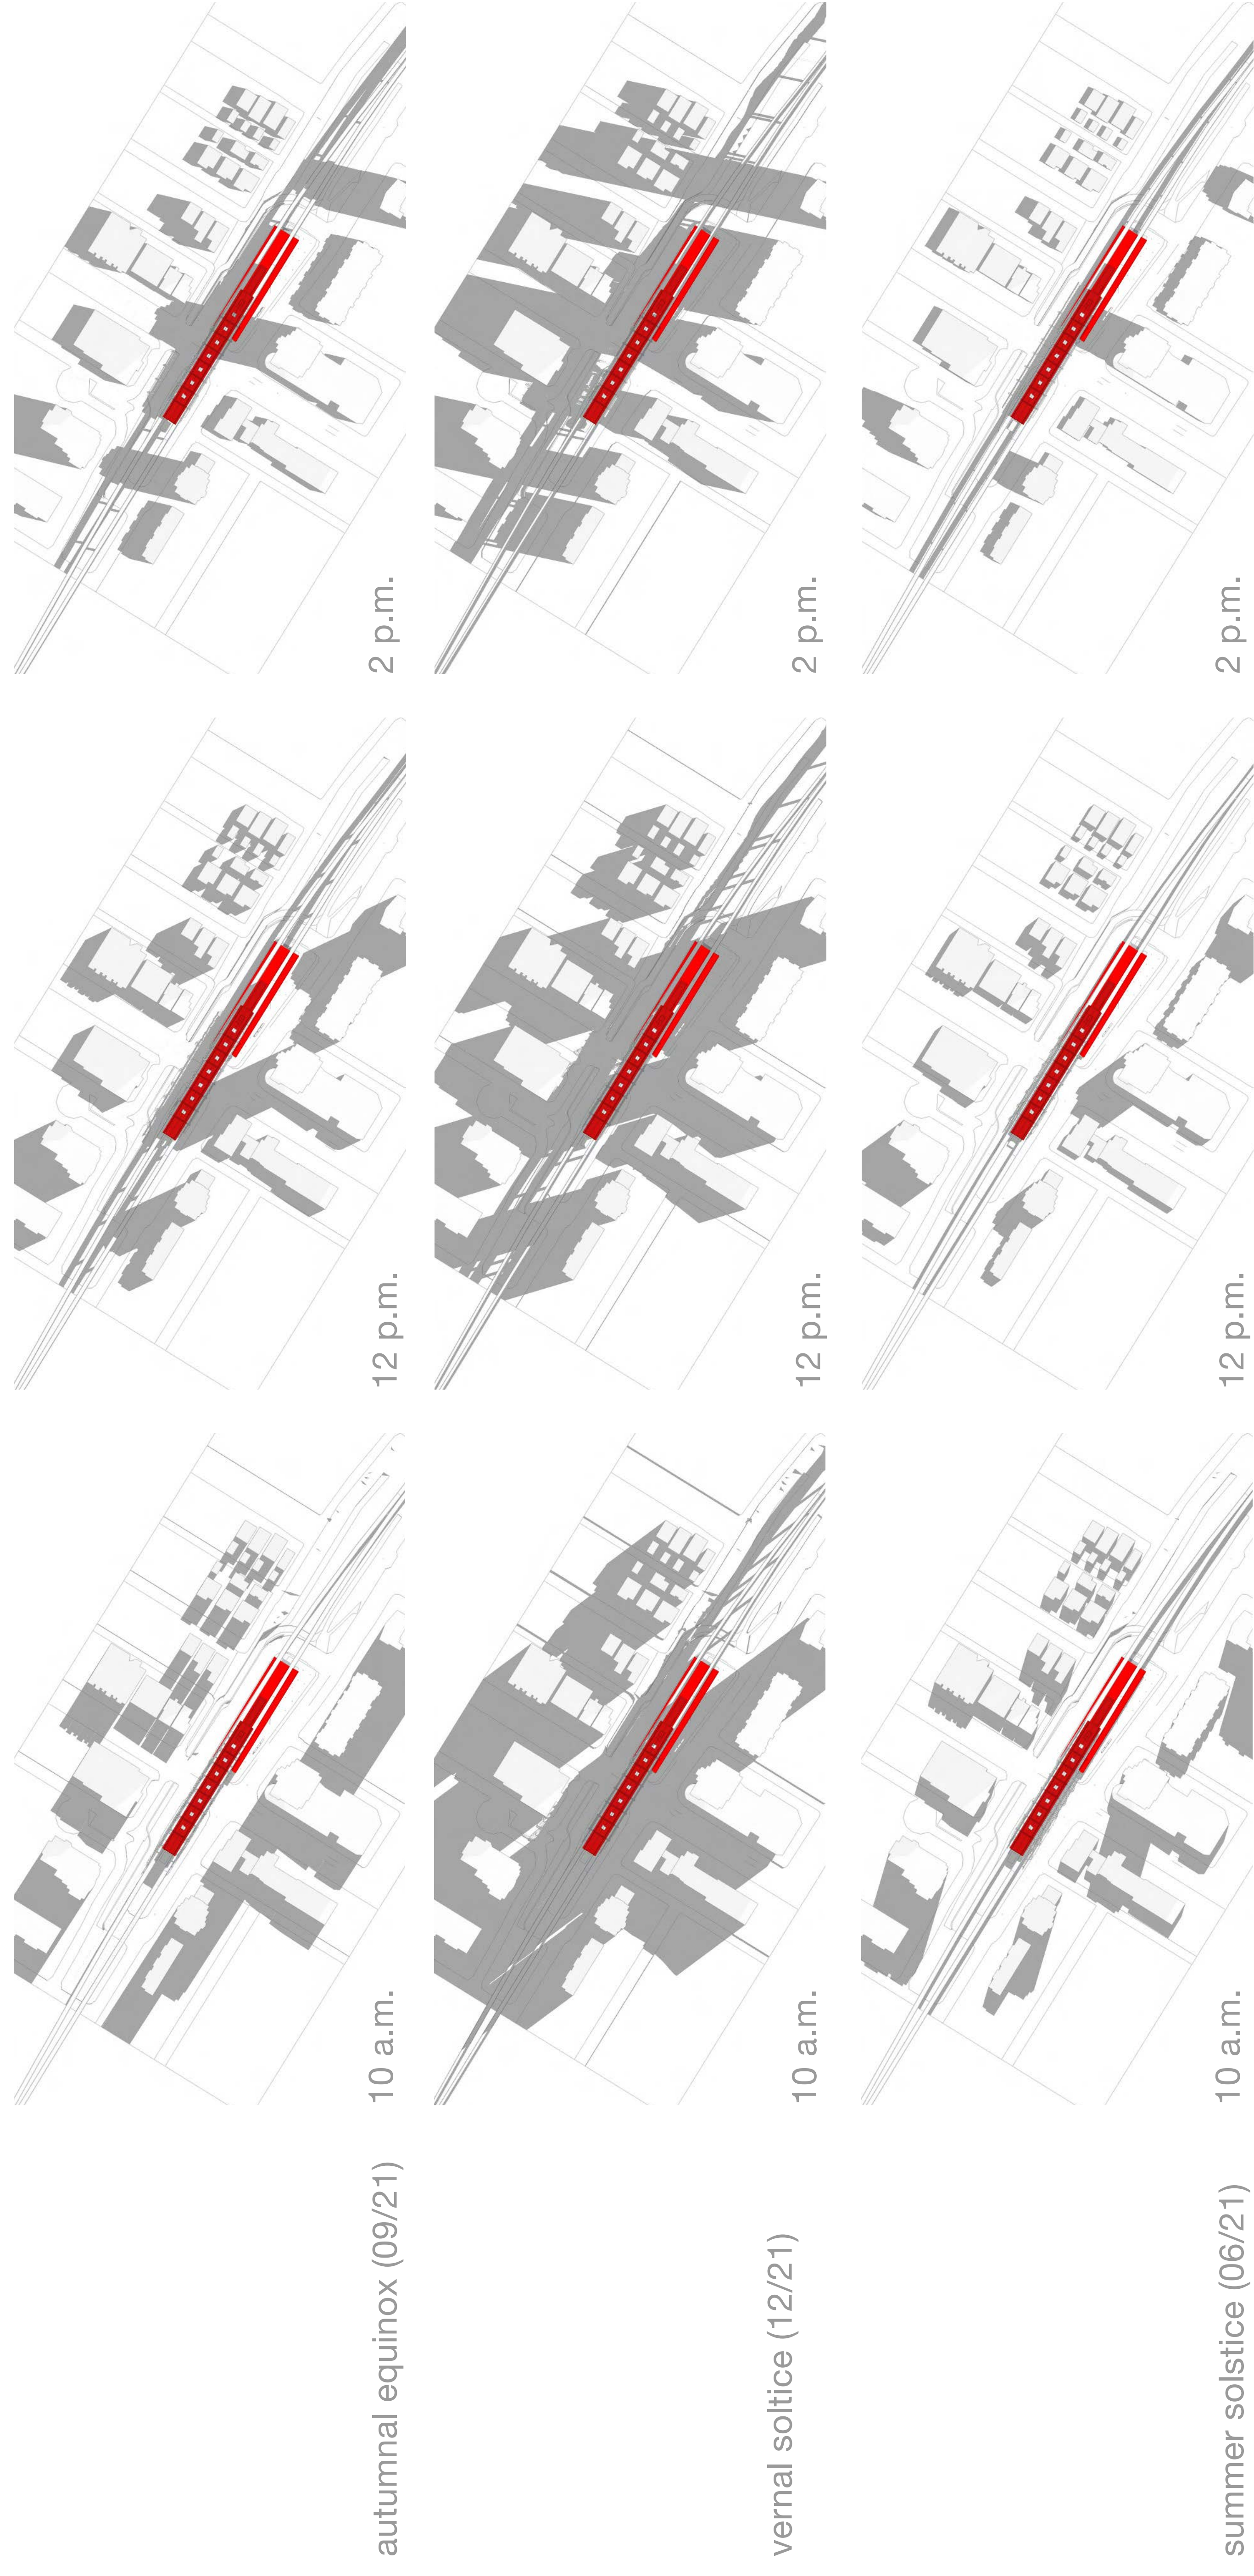

site plan

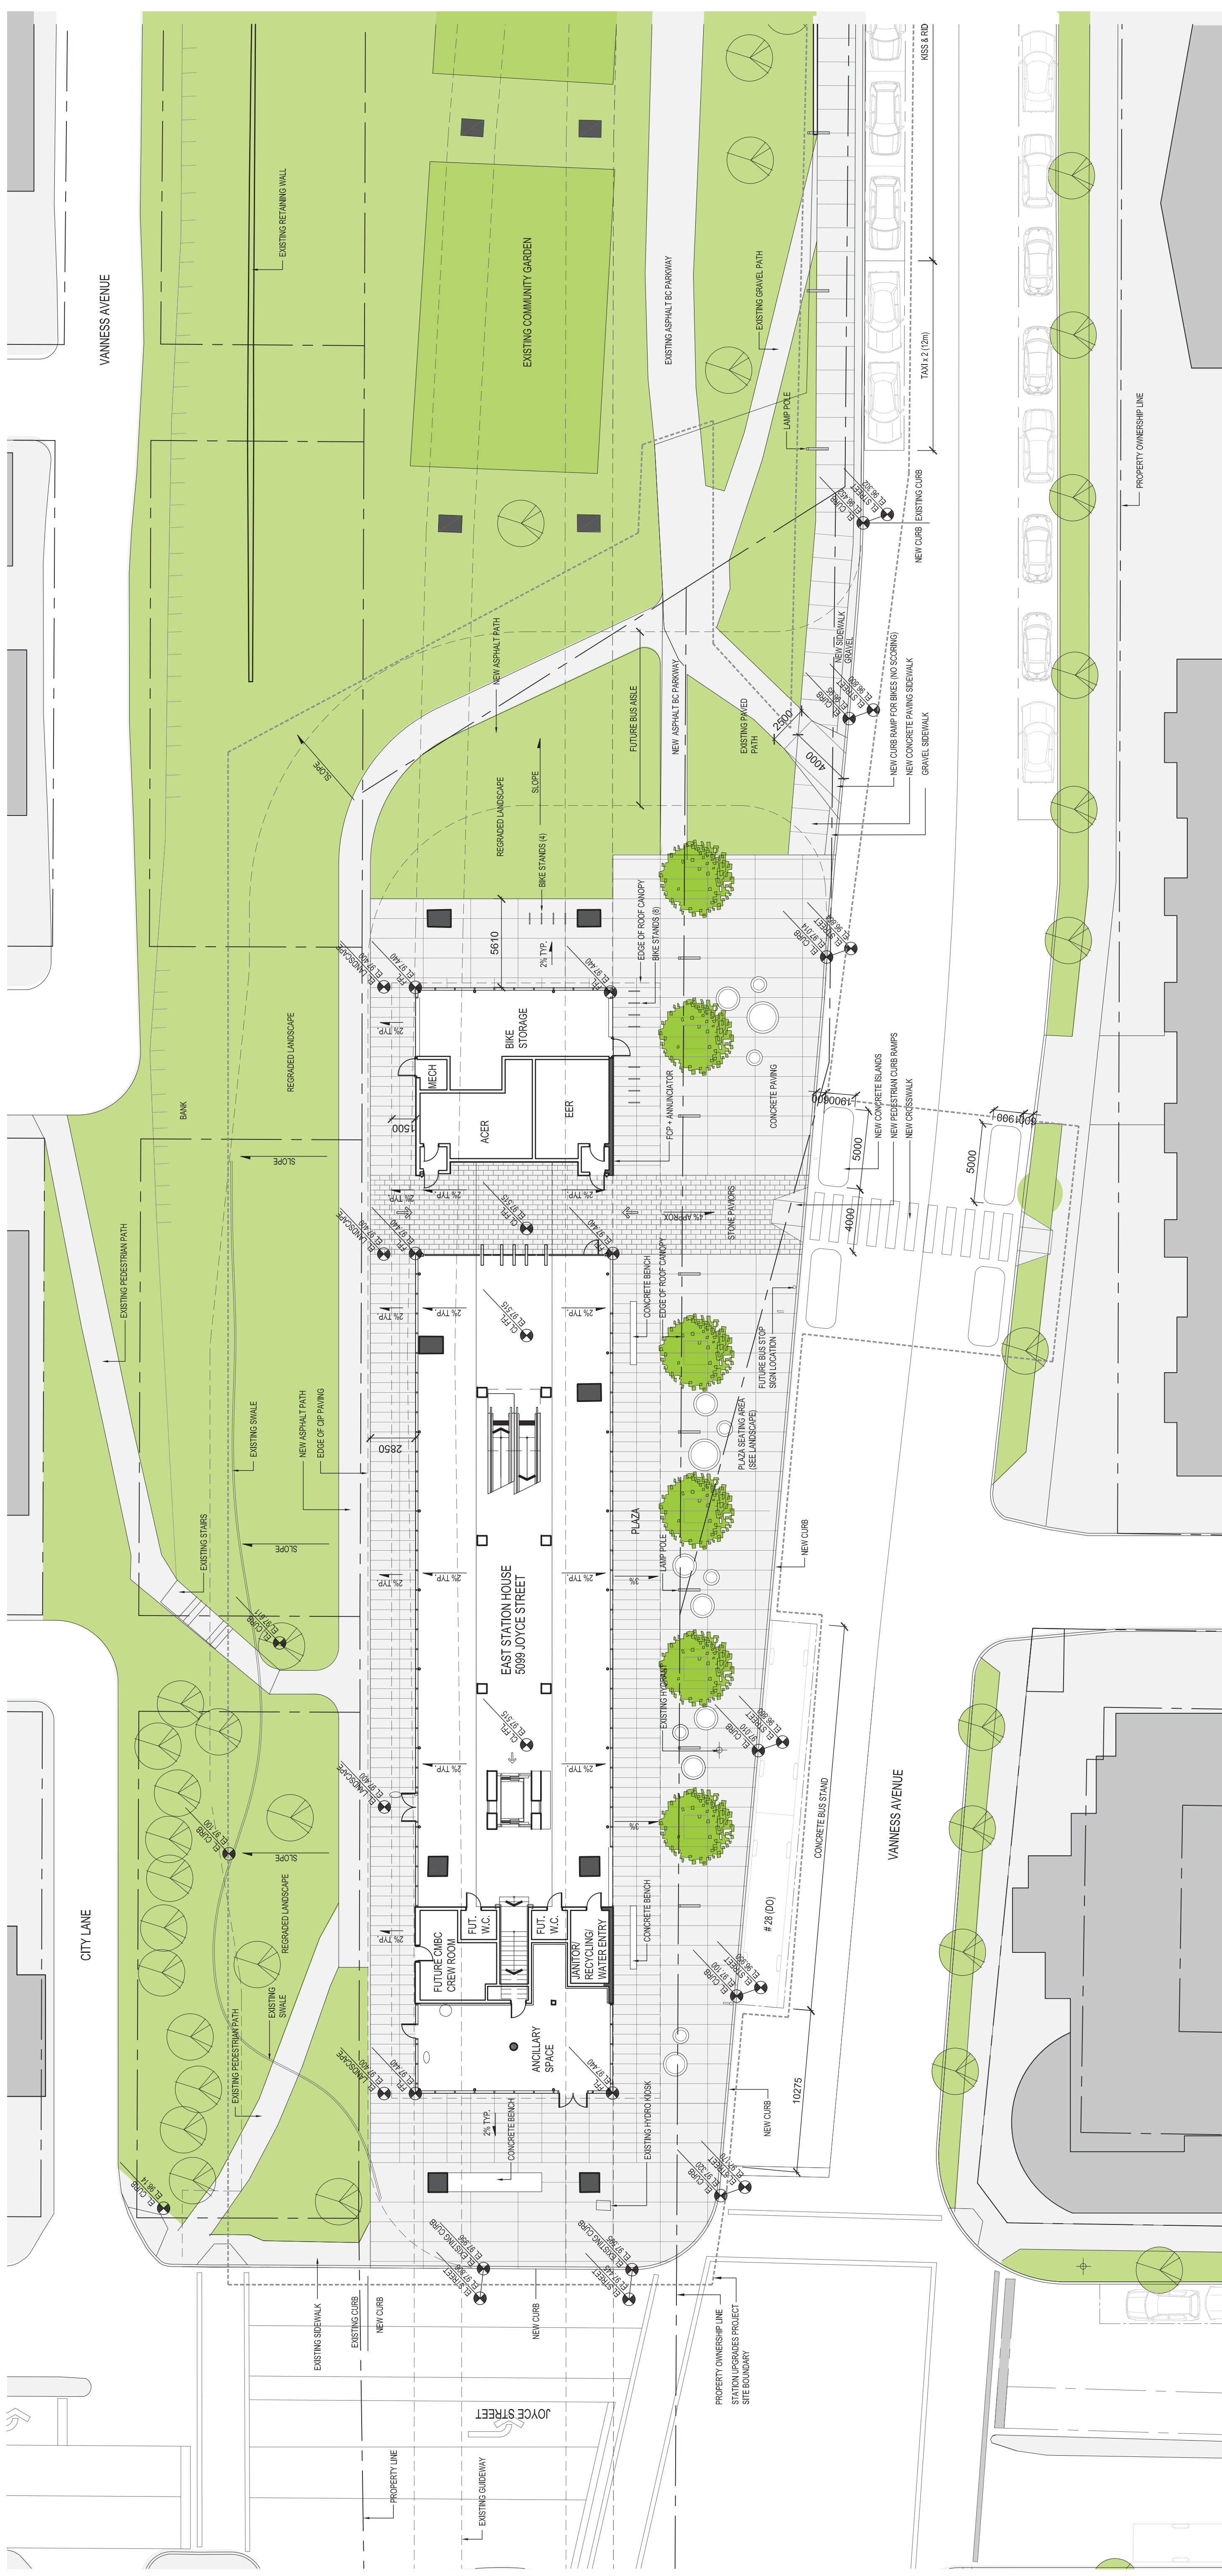


ground floor plan - west

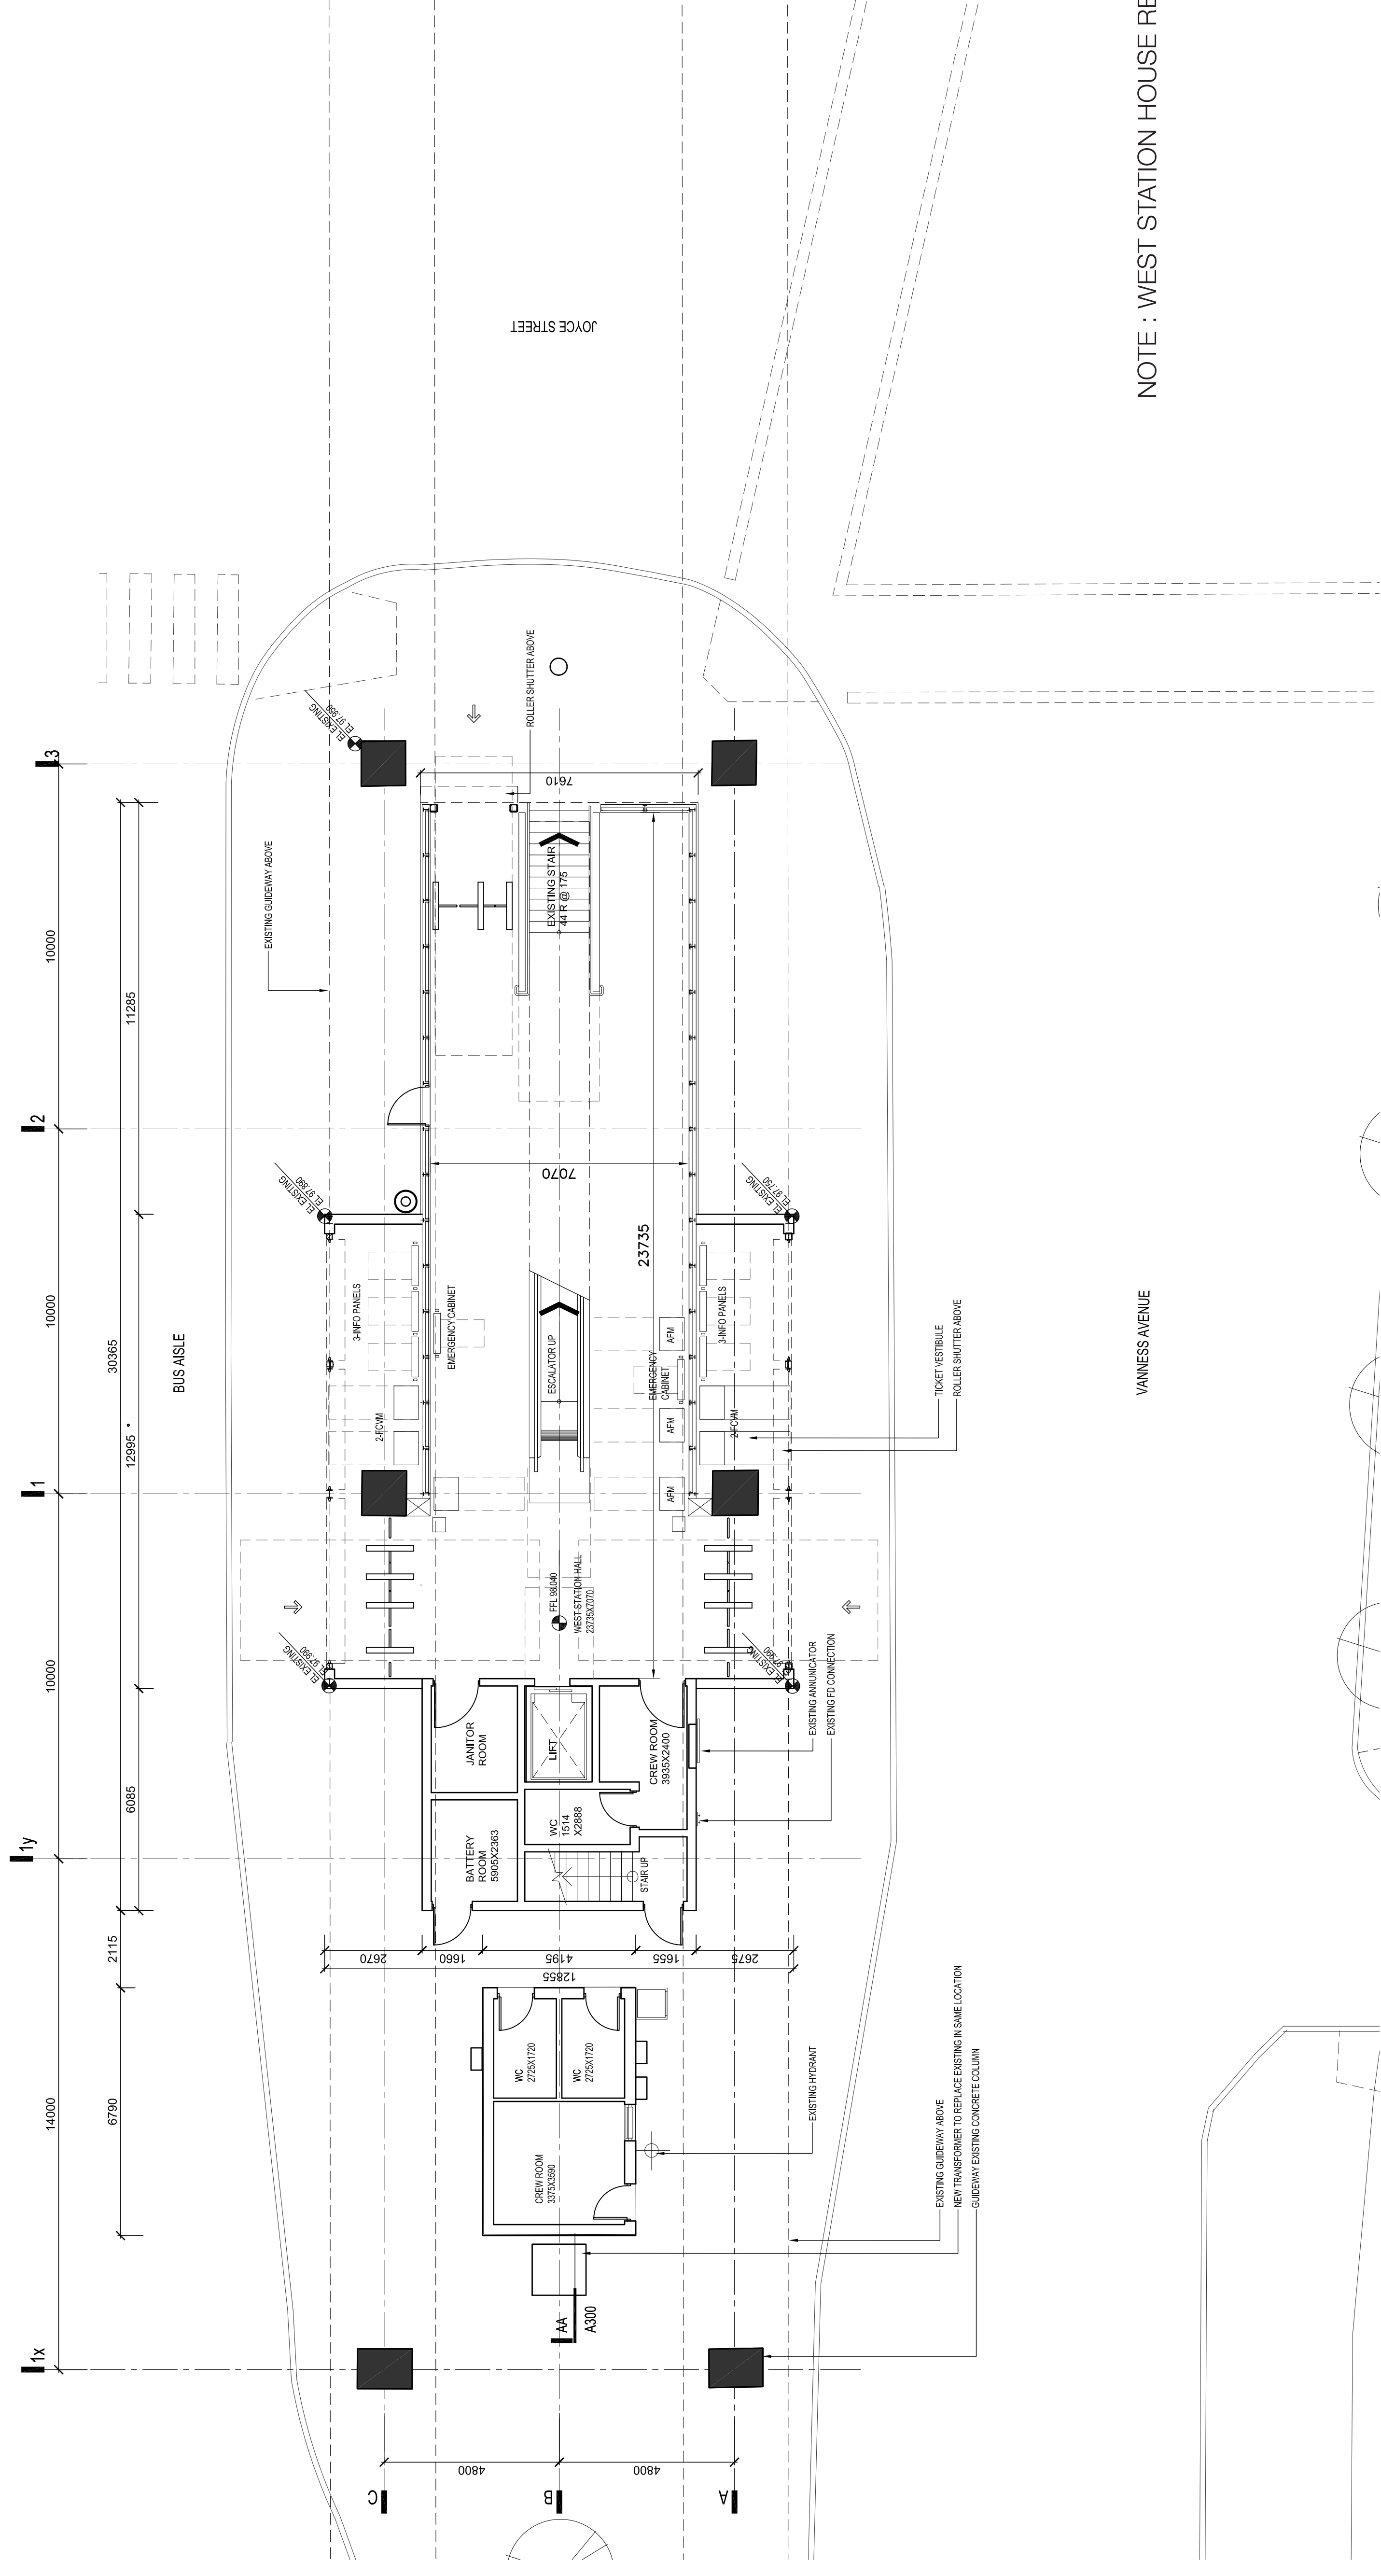


VANNESS AVENUE

NOTE : WEST STATION HOUSE REMAINS ' AS EXISTING'


ground floor plan - east

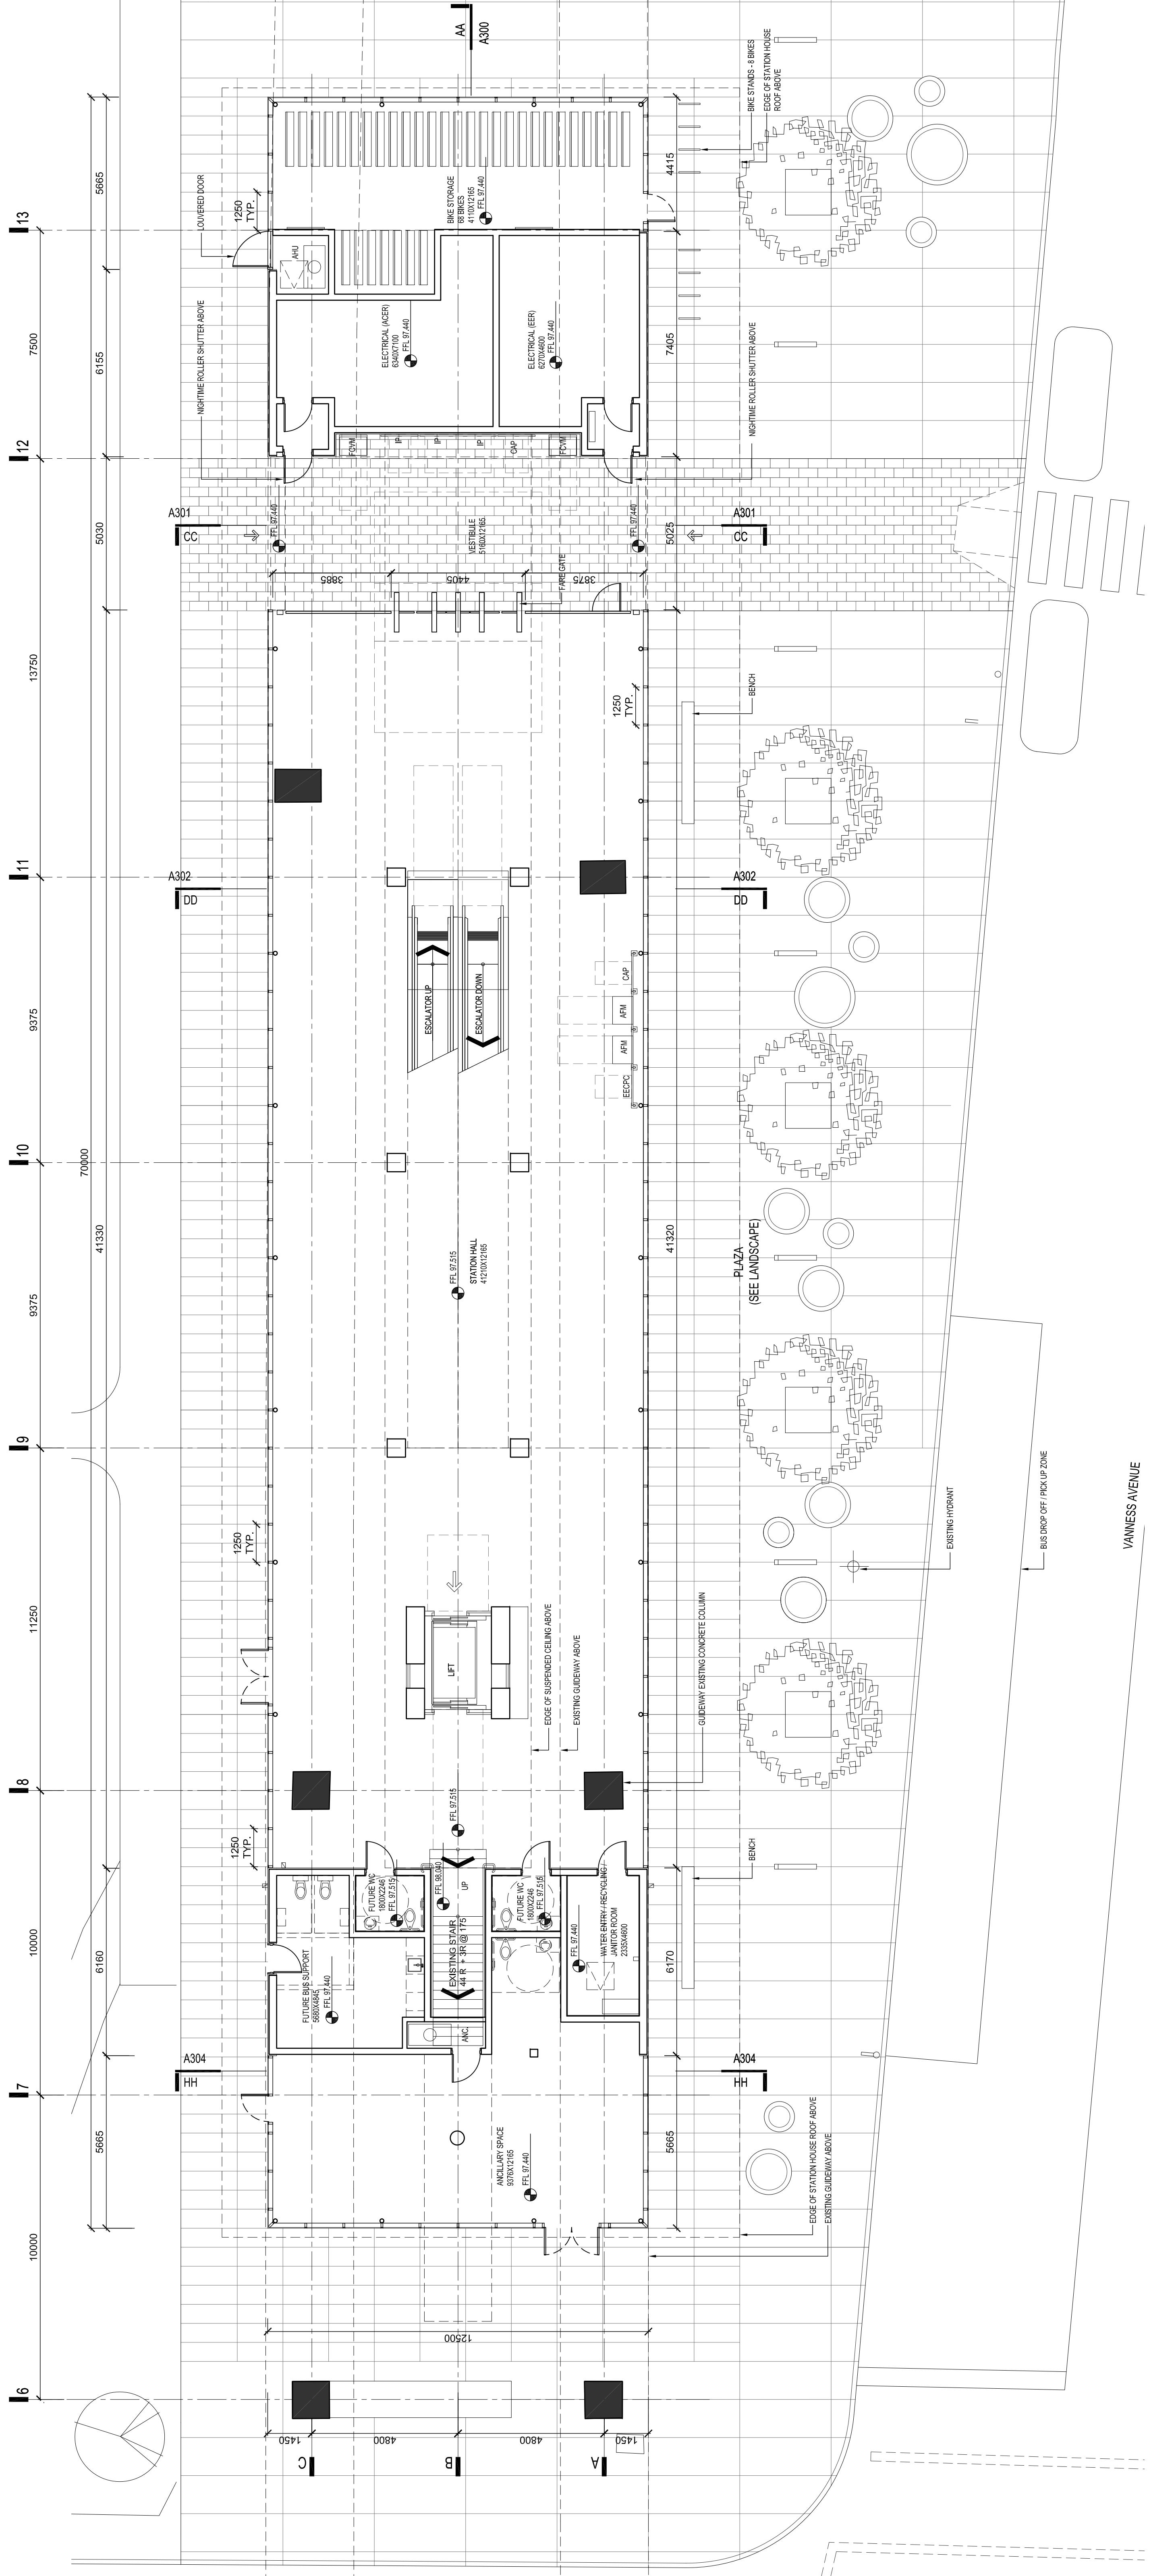


platform floor plan - west

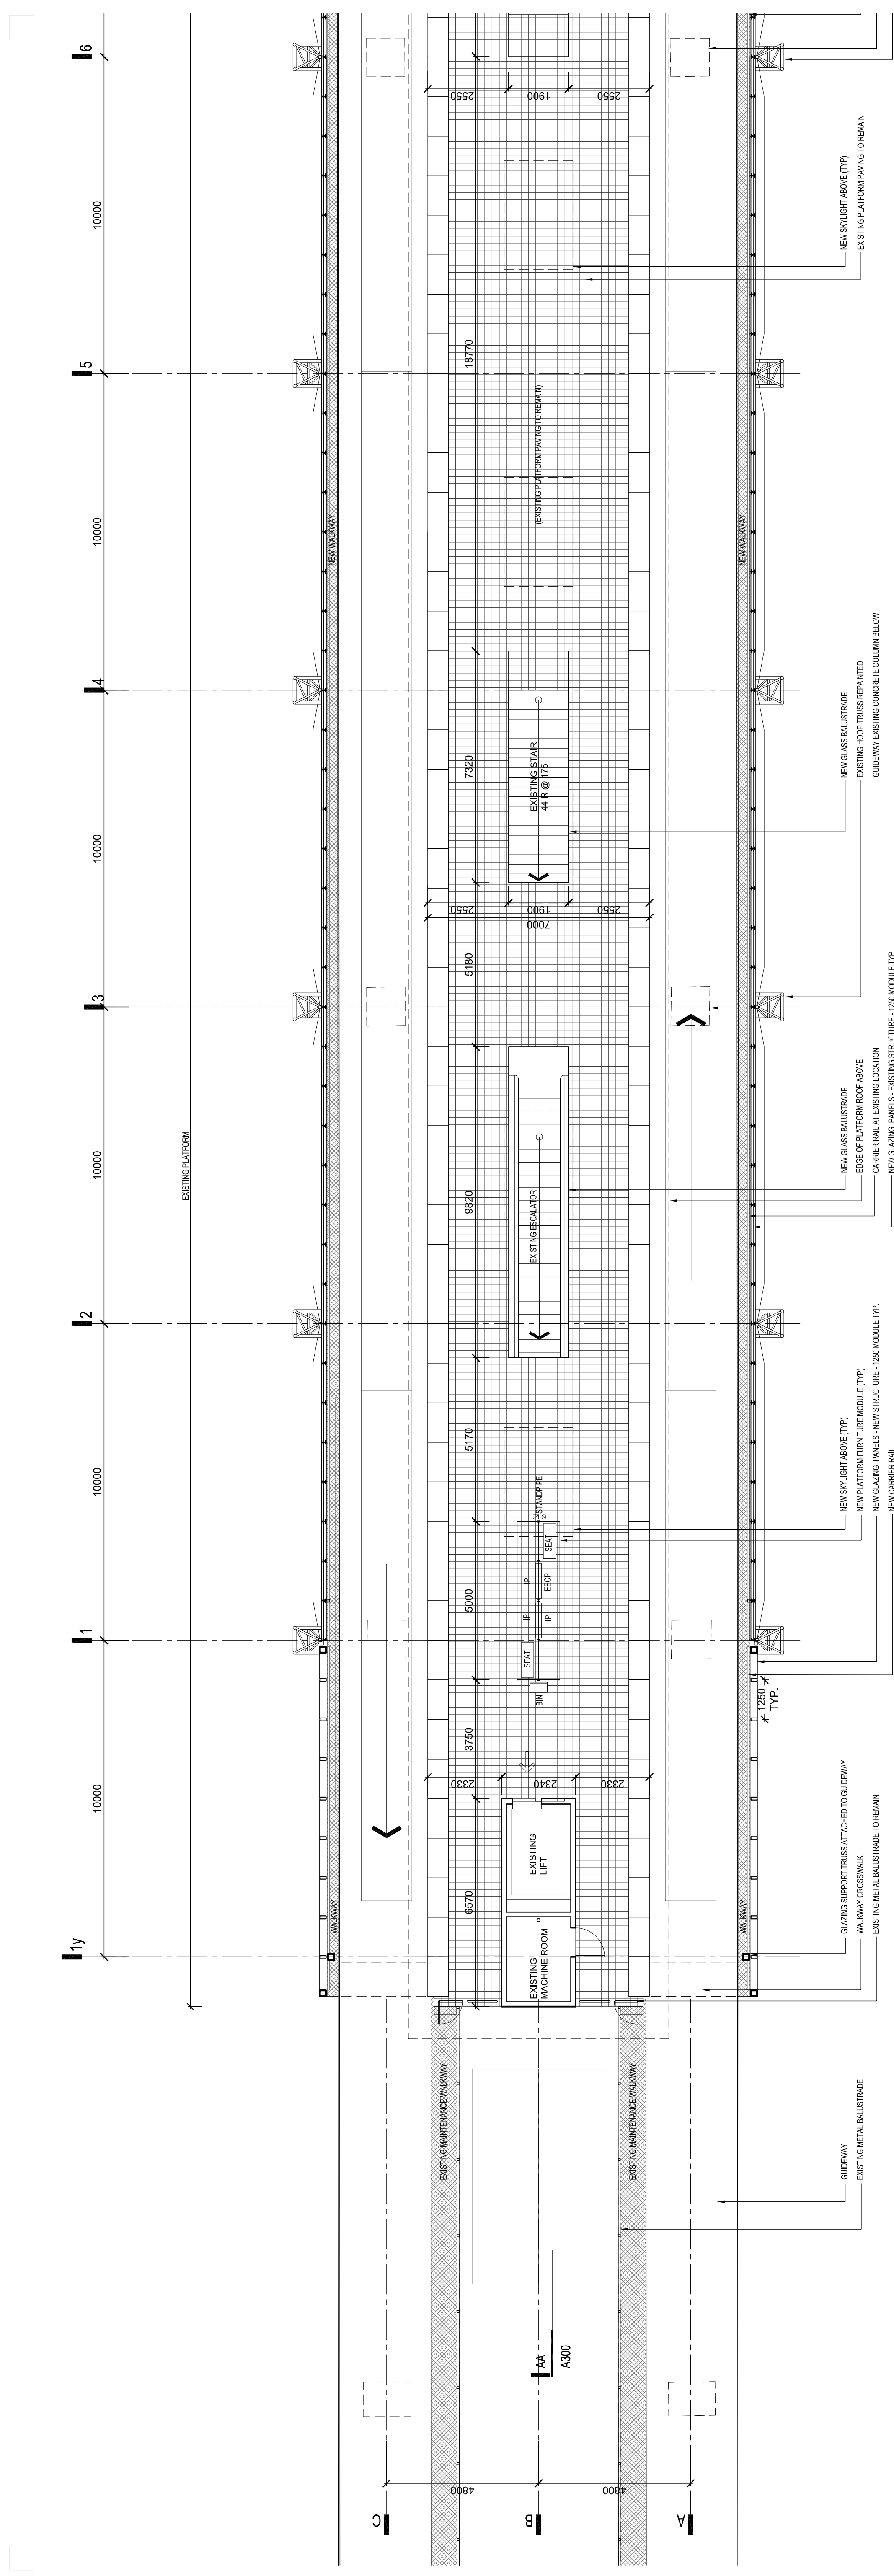


platform floor plan - east

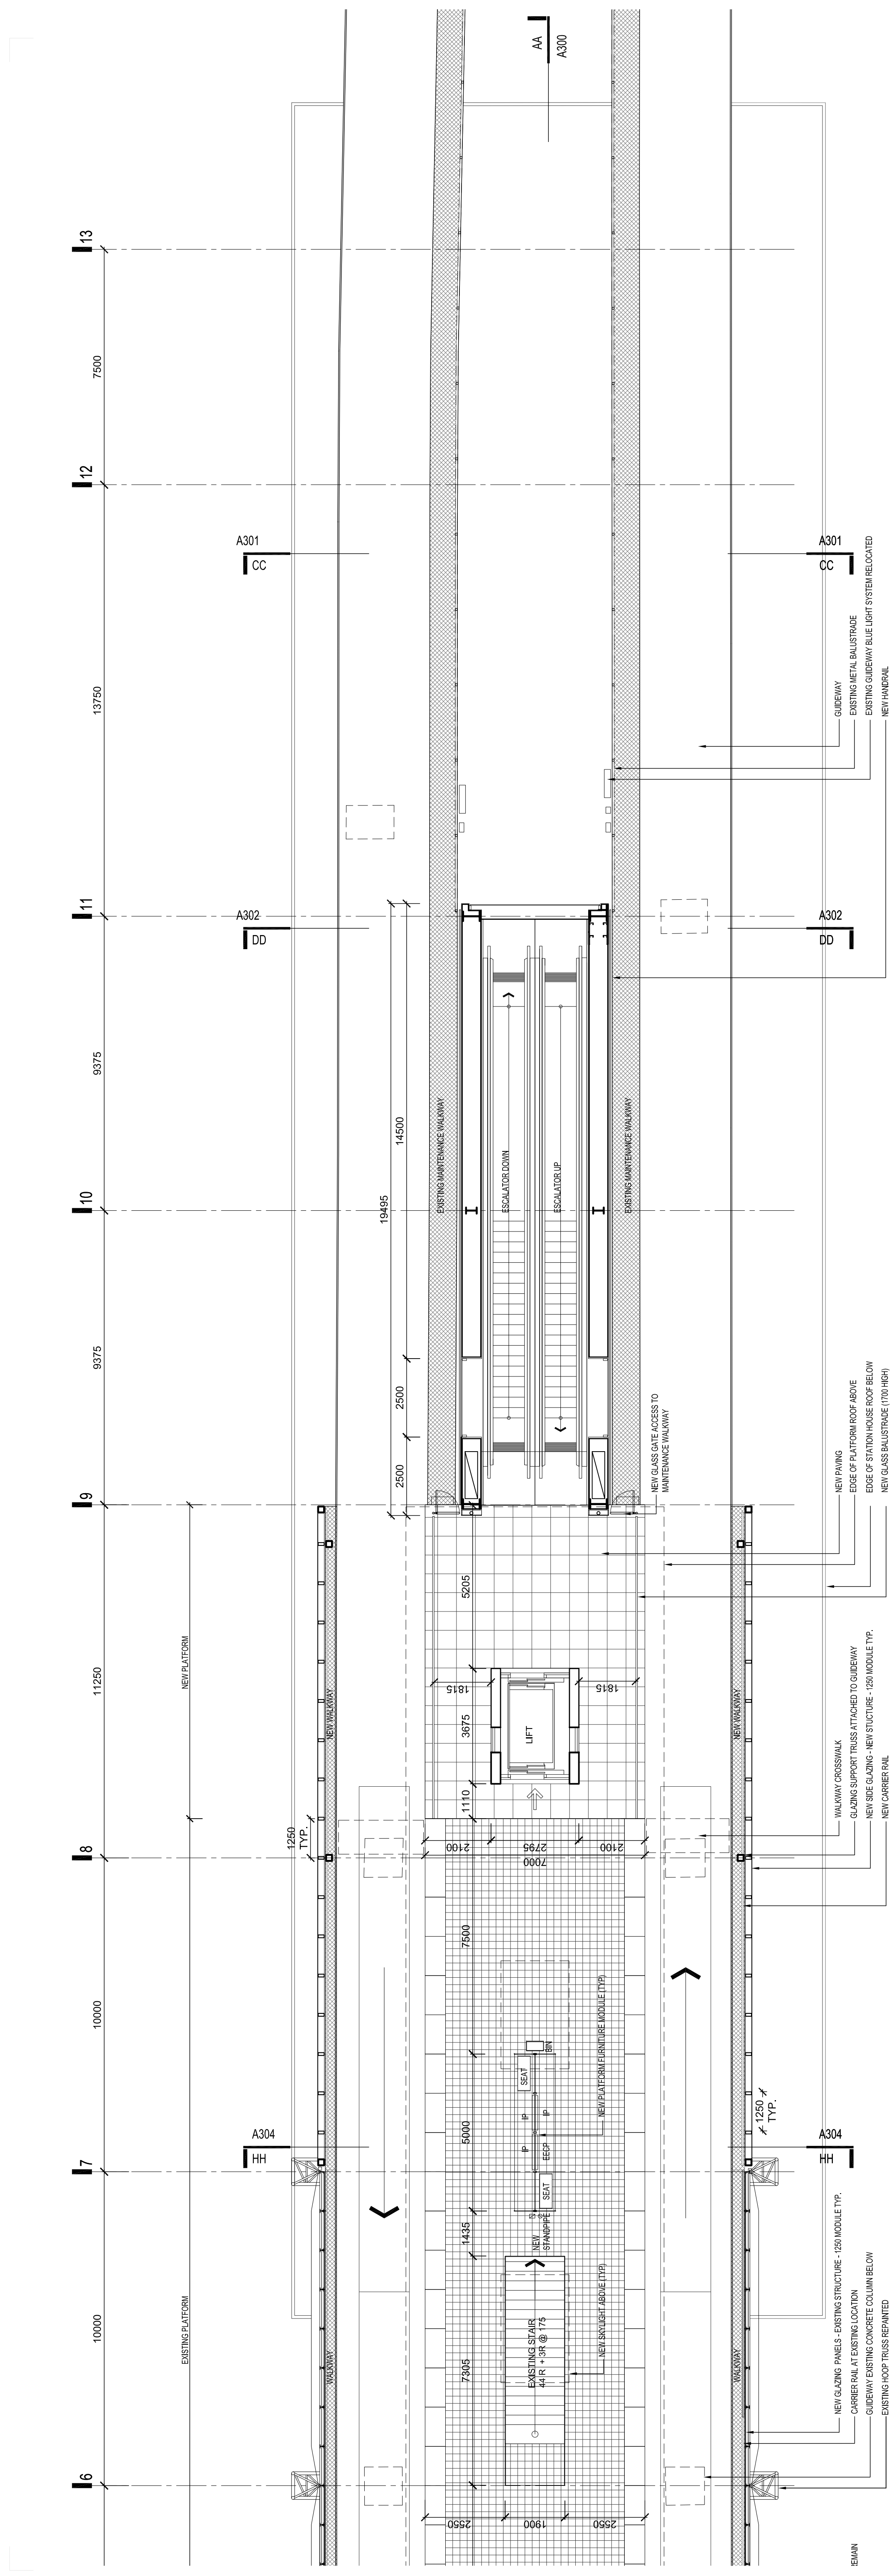


station house roof / mezzanine plan - west

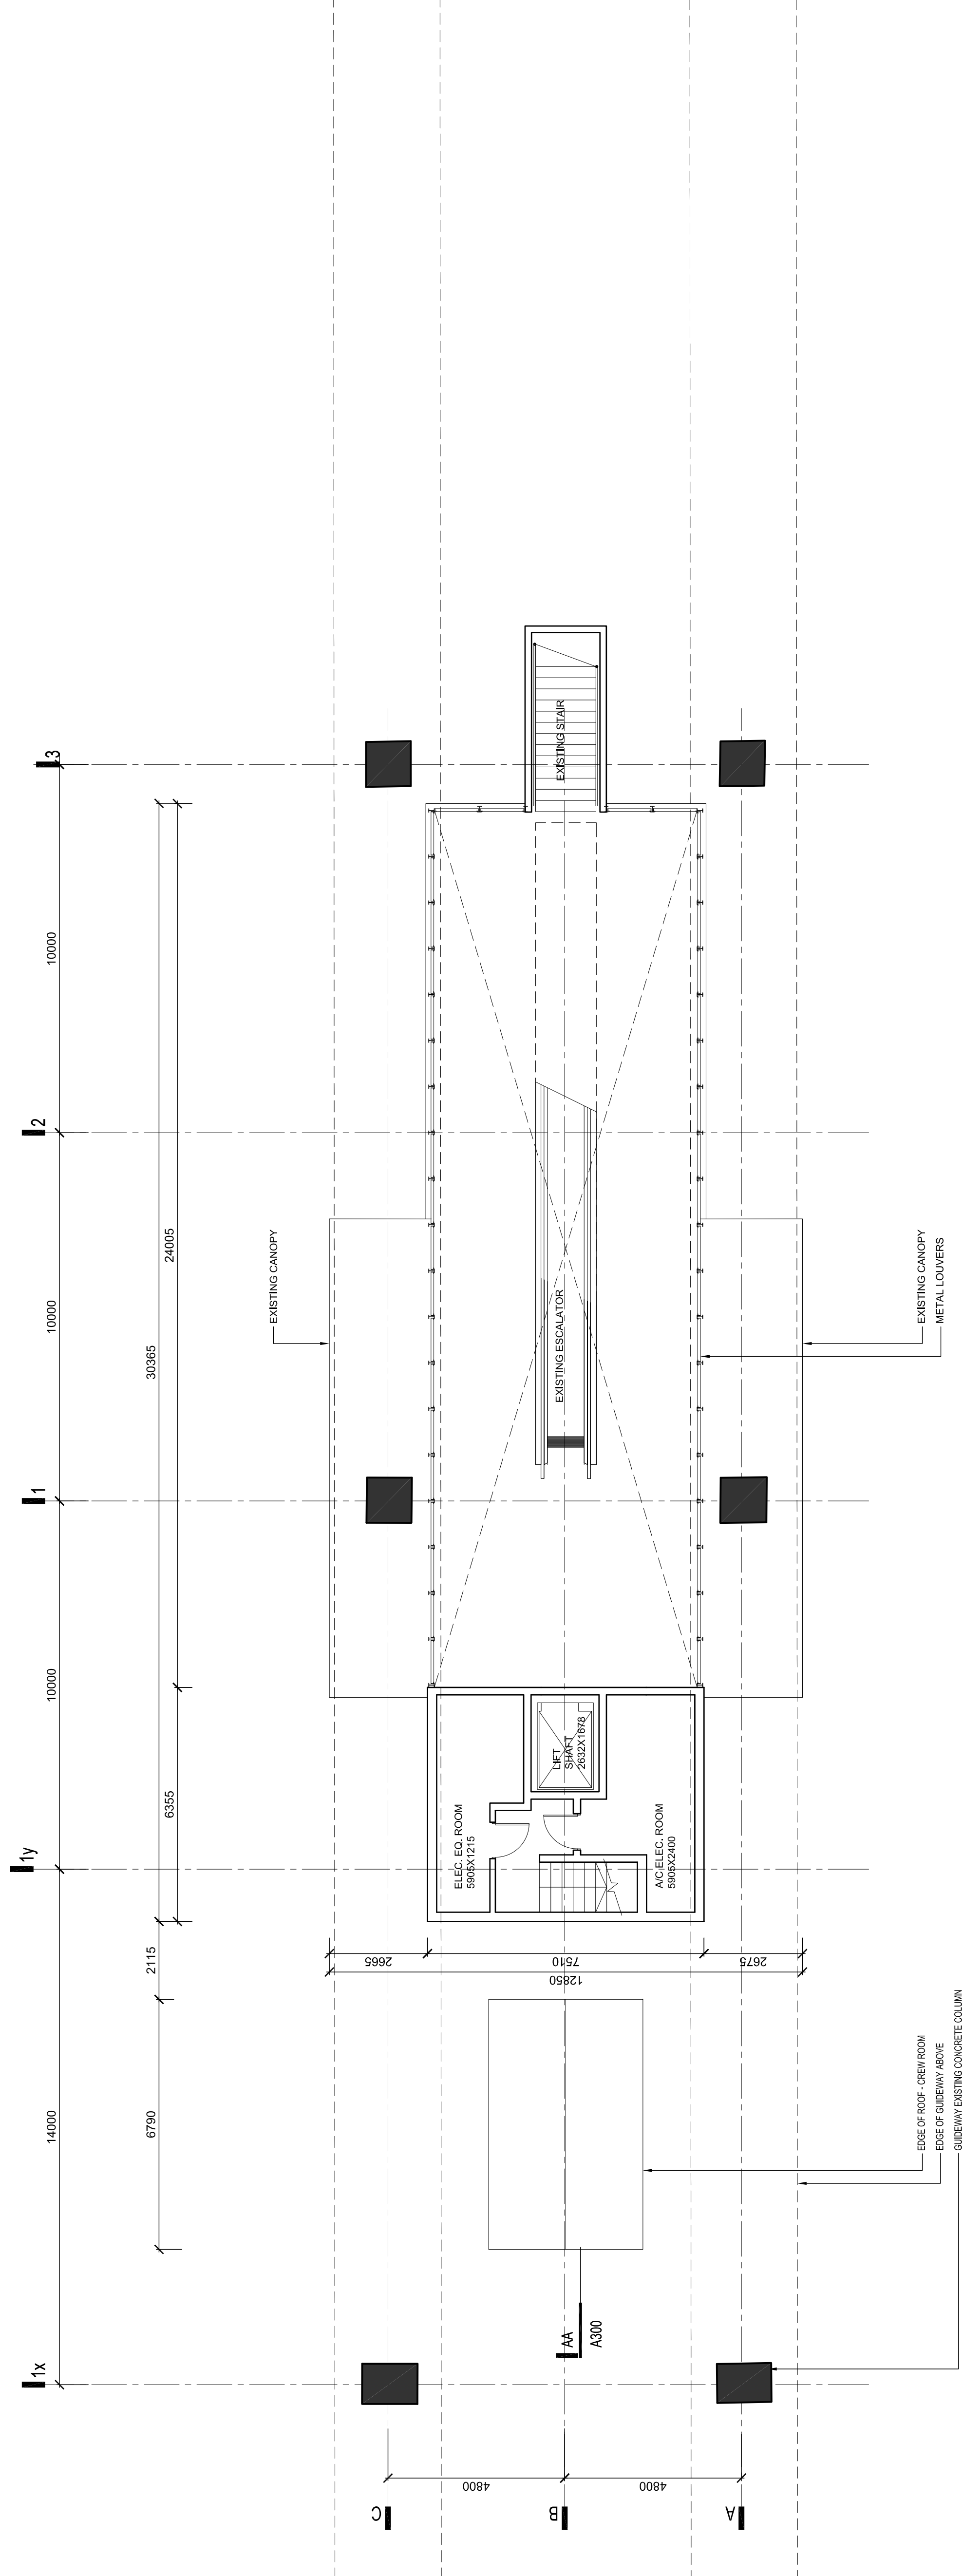


station house roof plan - east

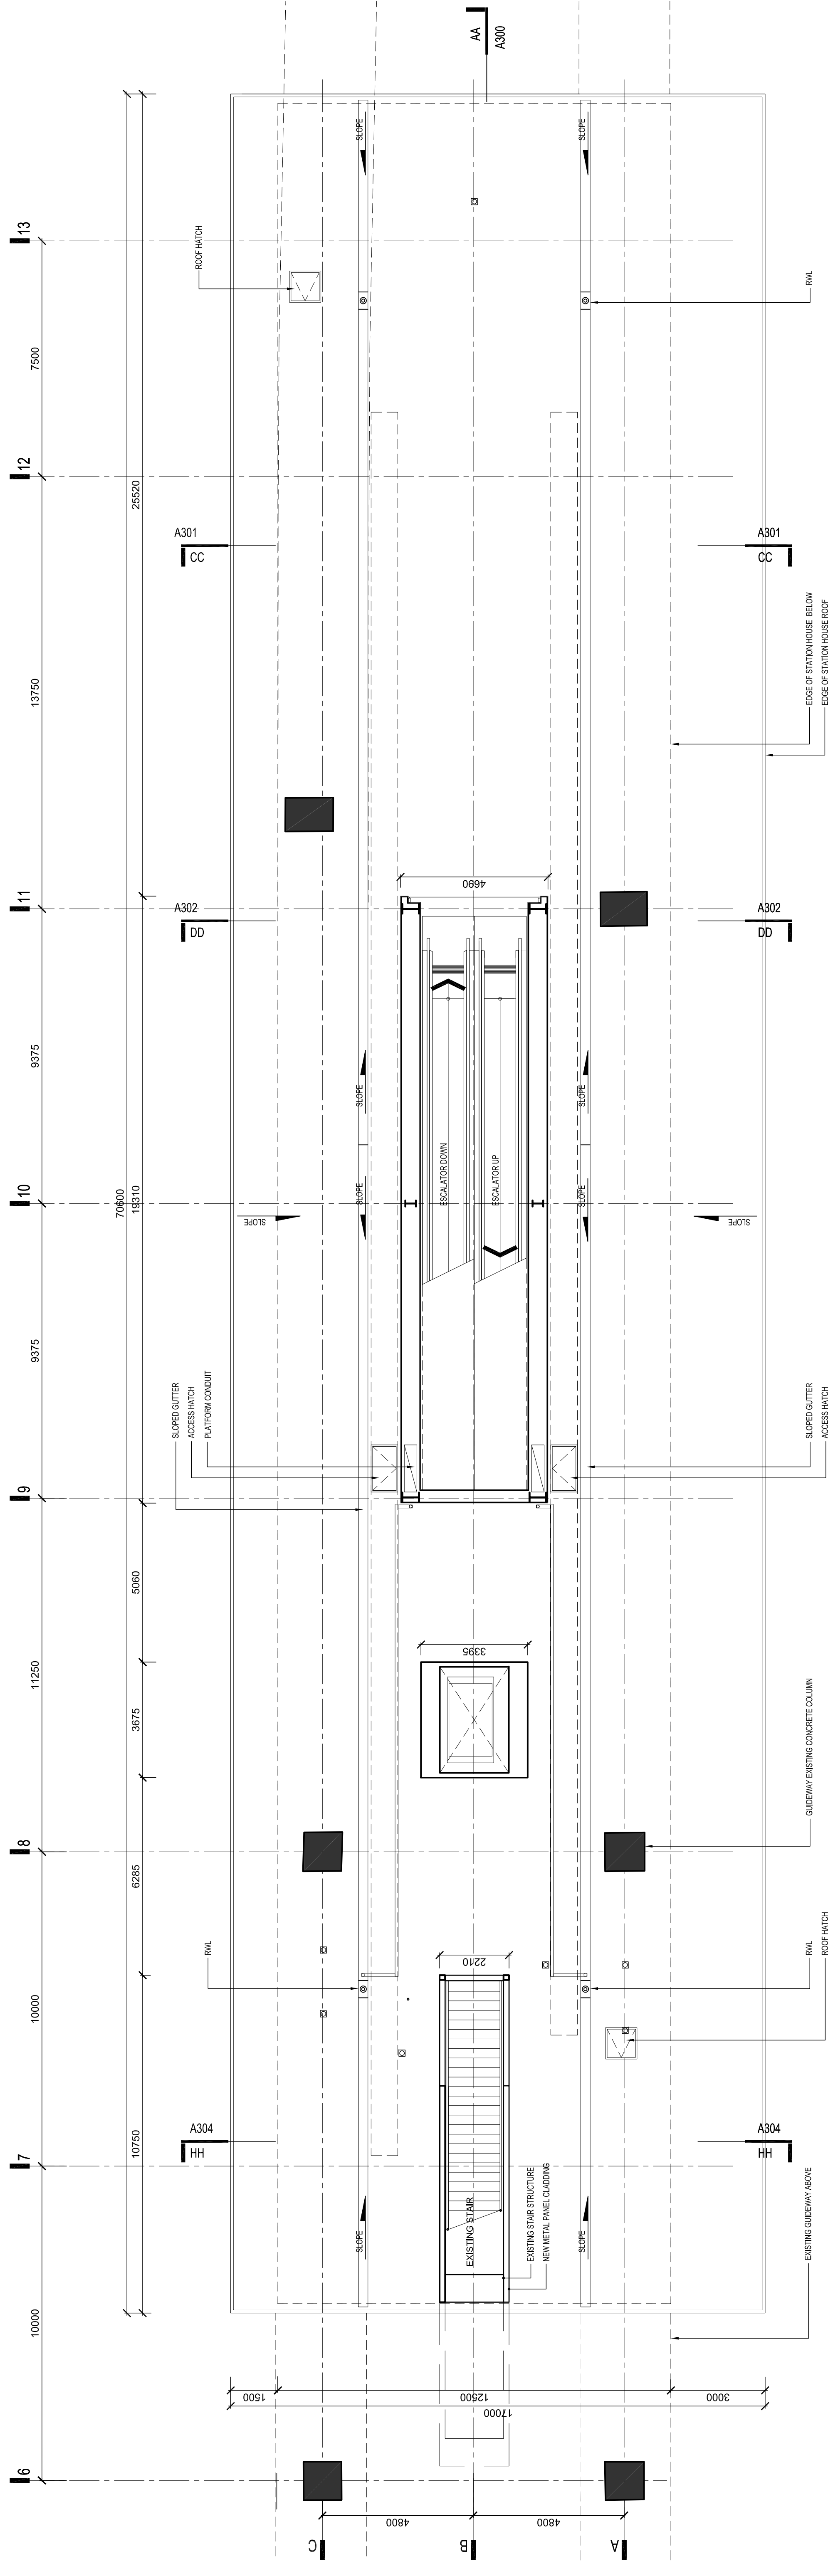



platform roof plan - west

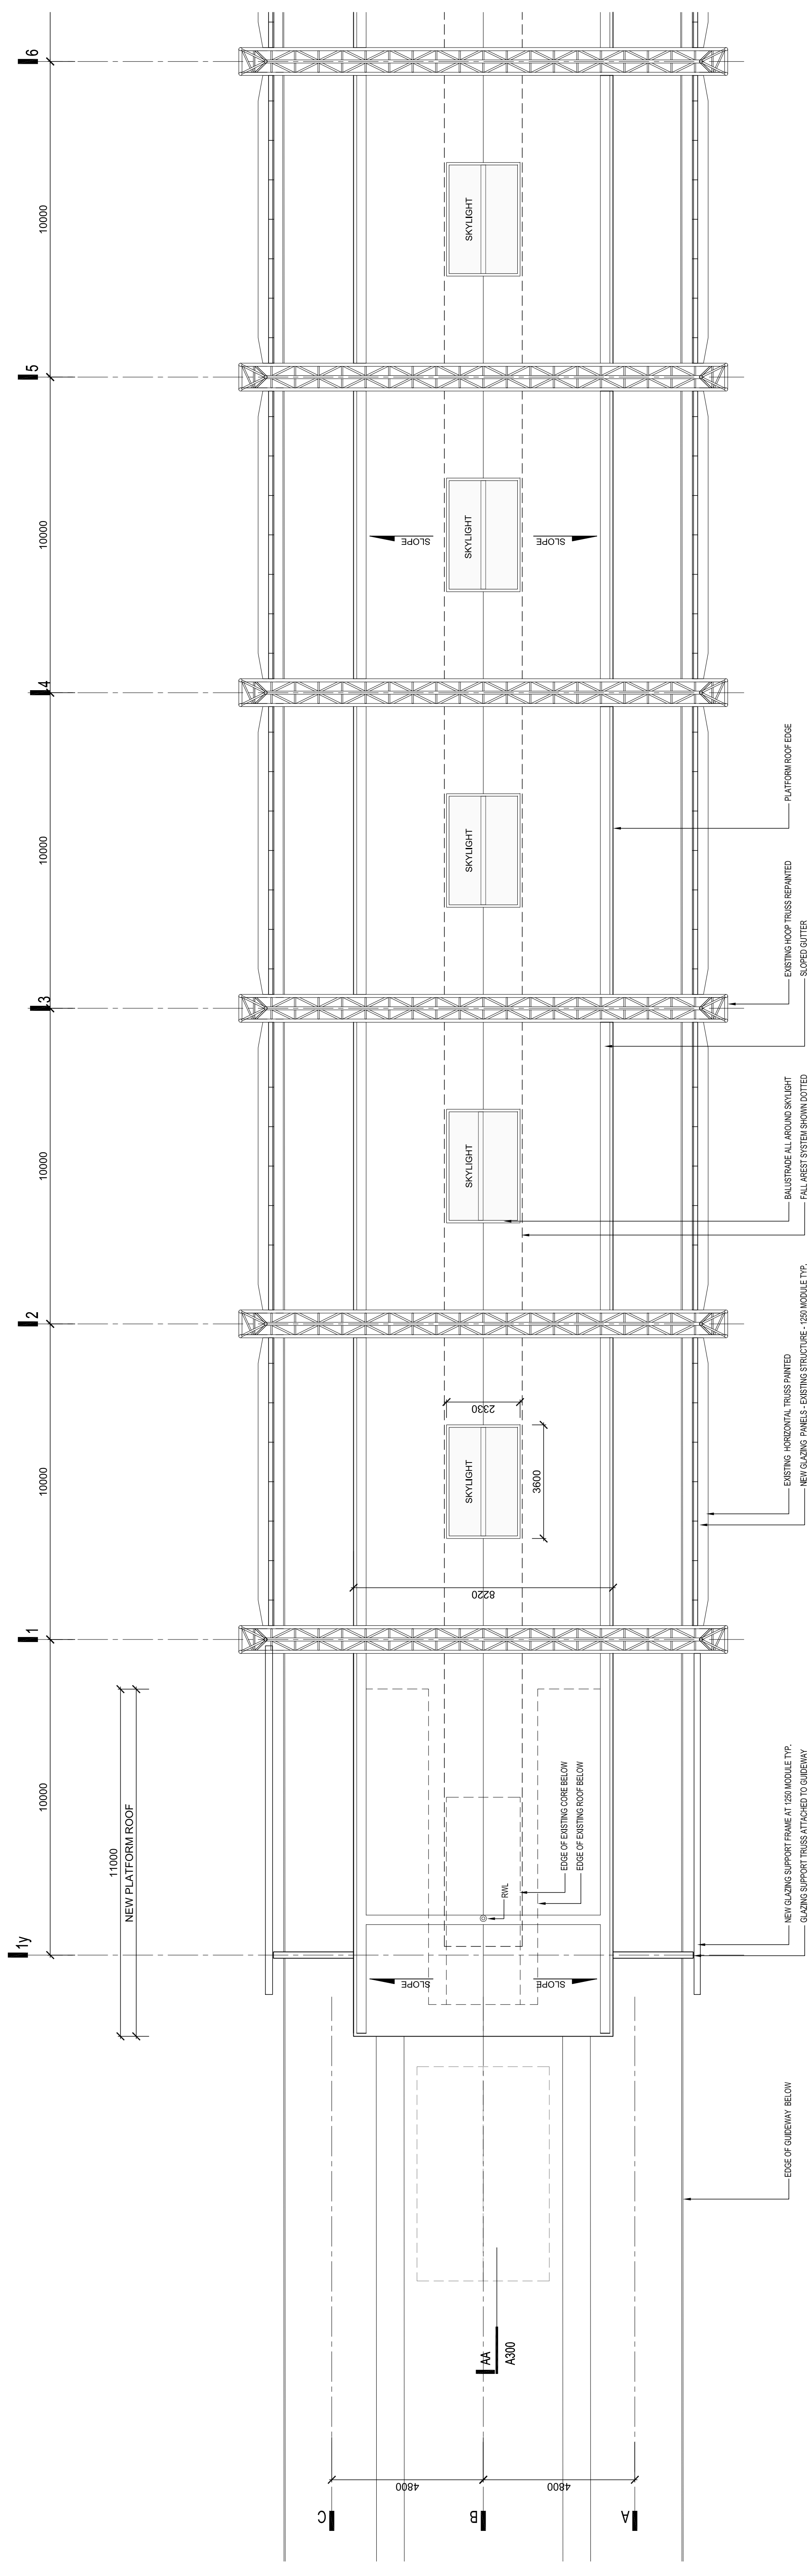







platform roof plan - east

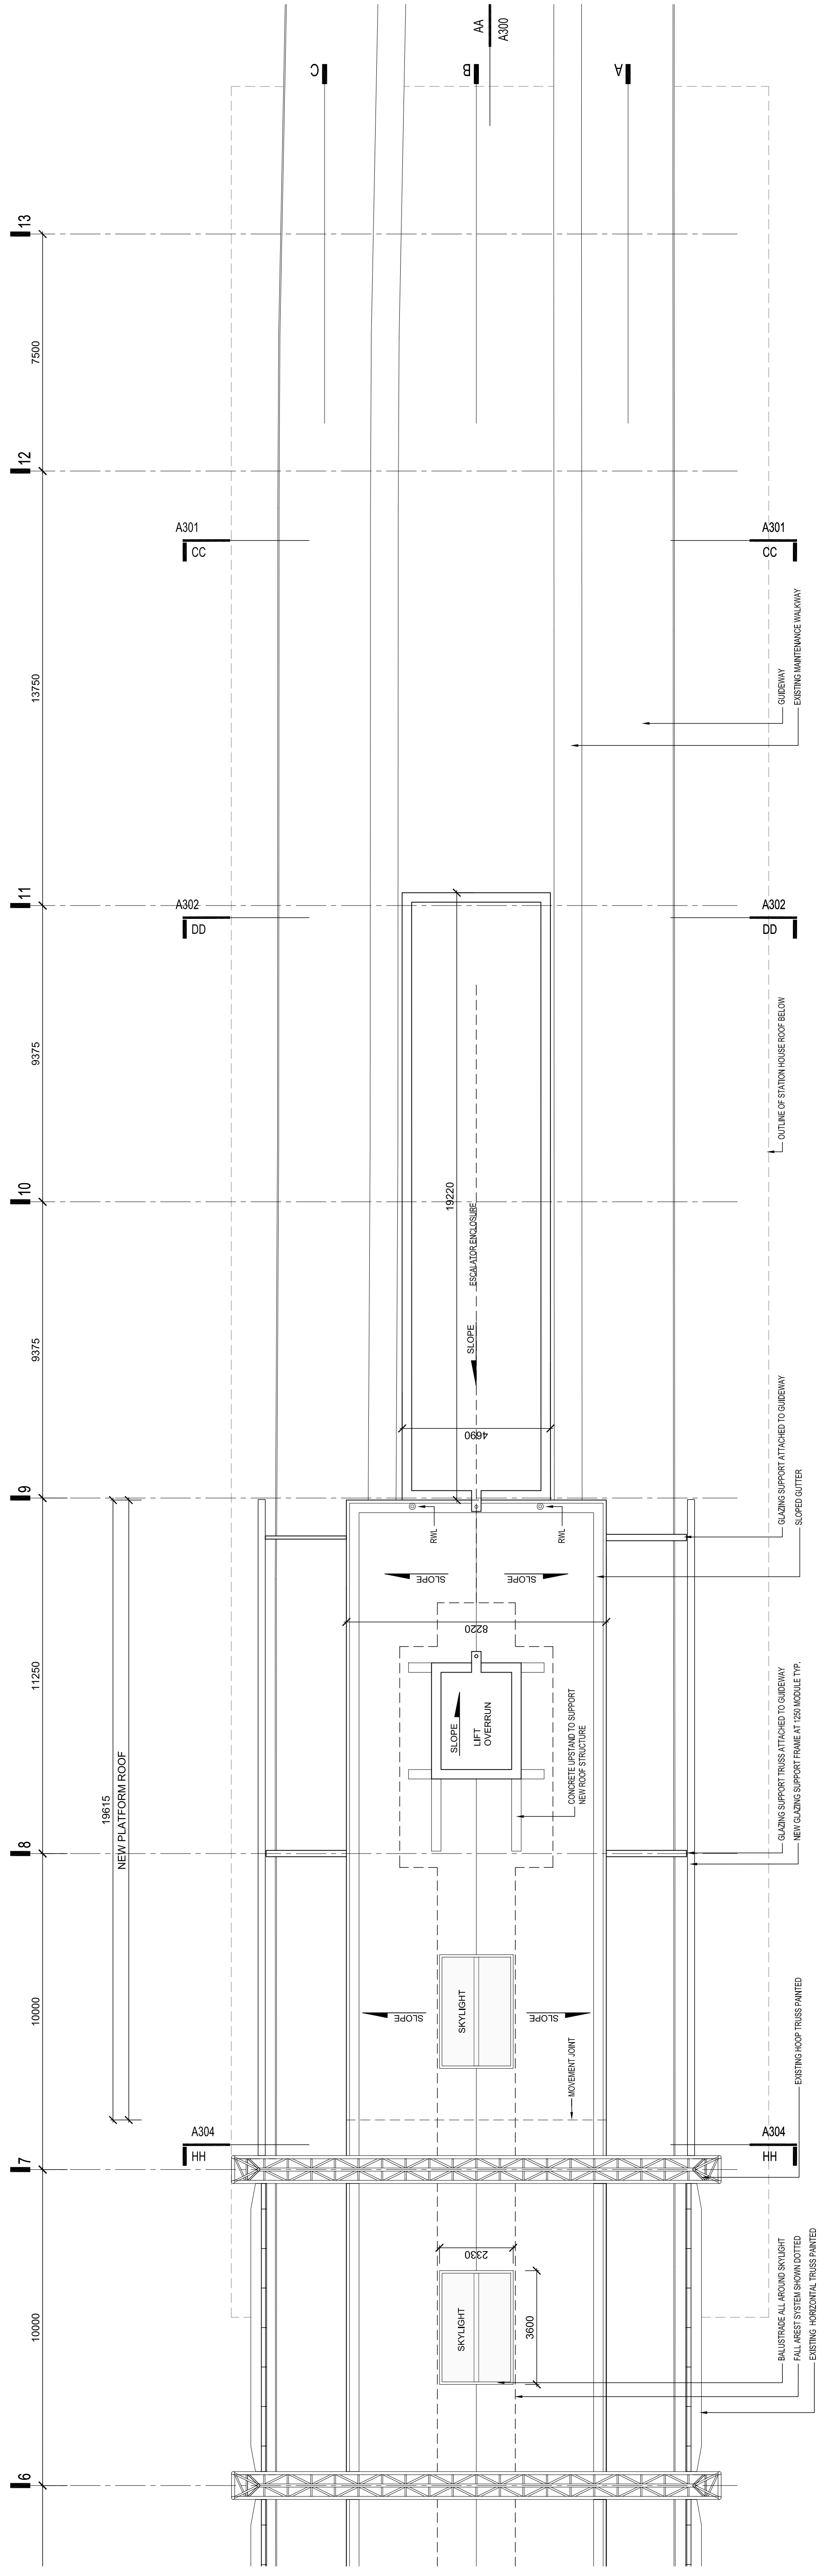


cross section - entry

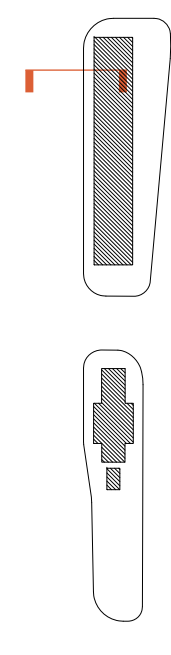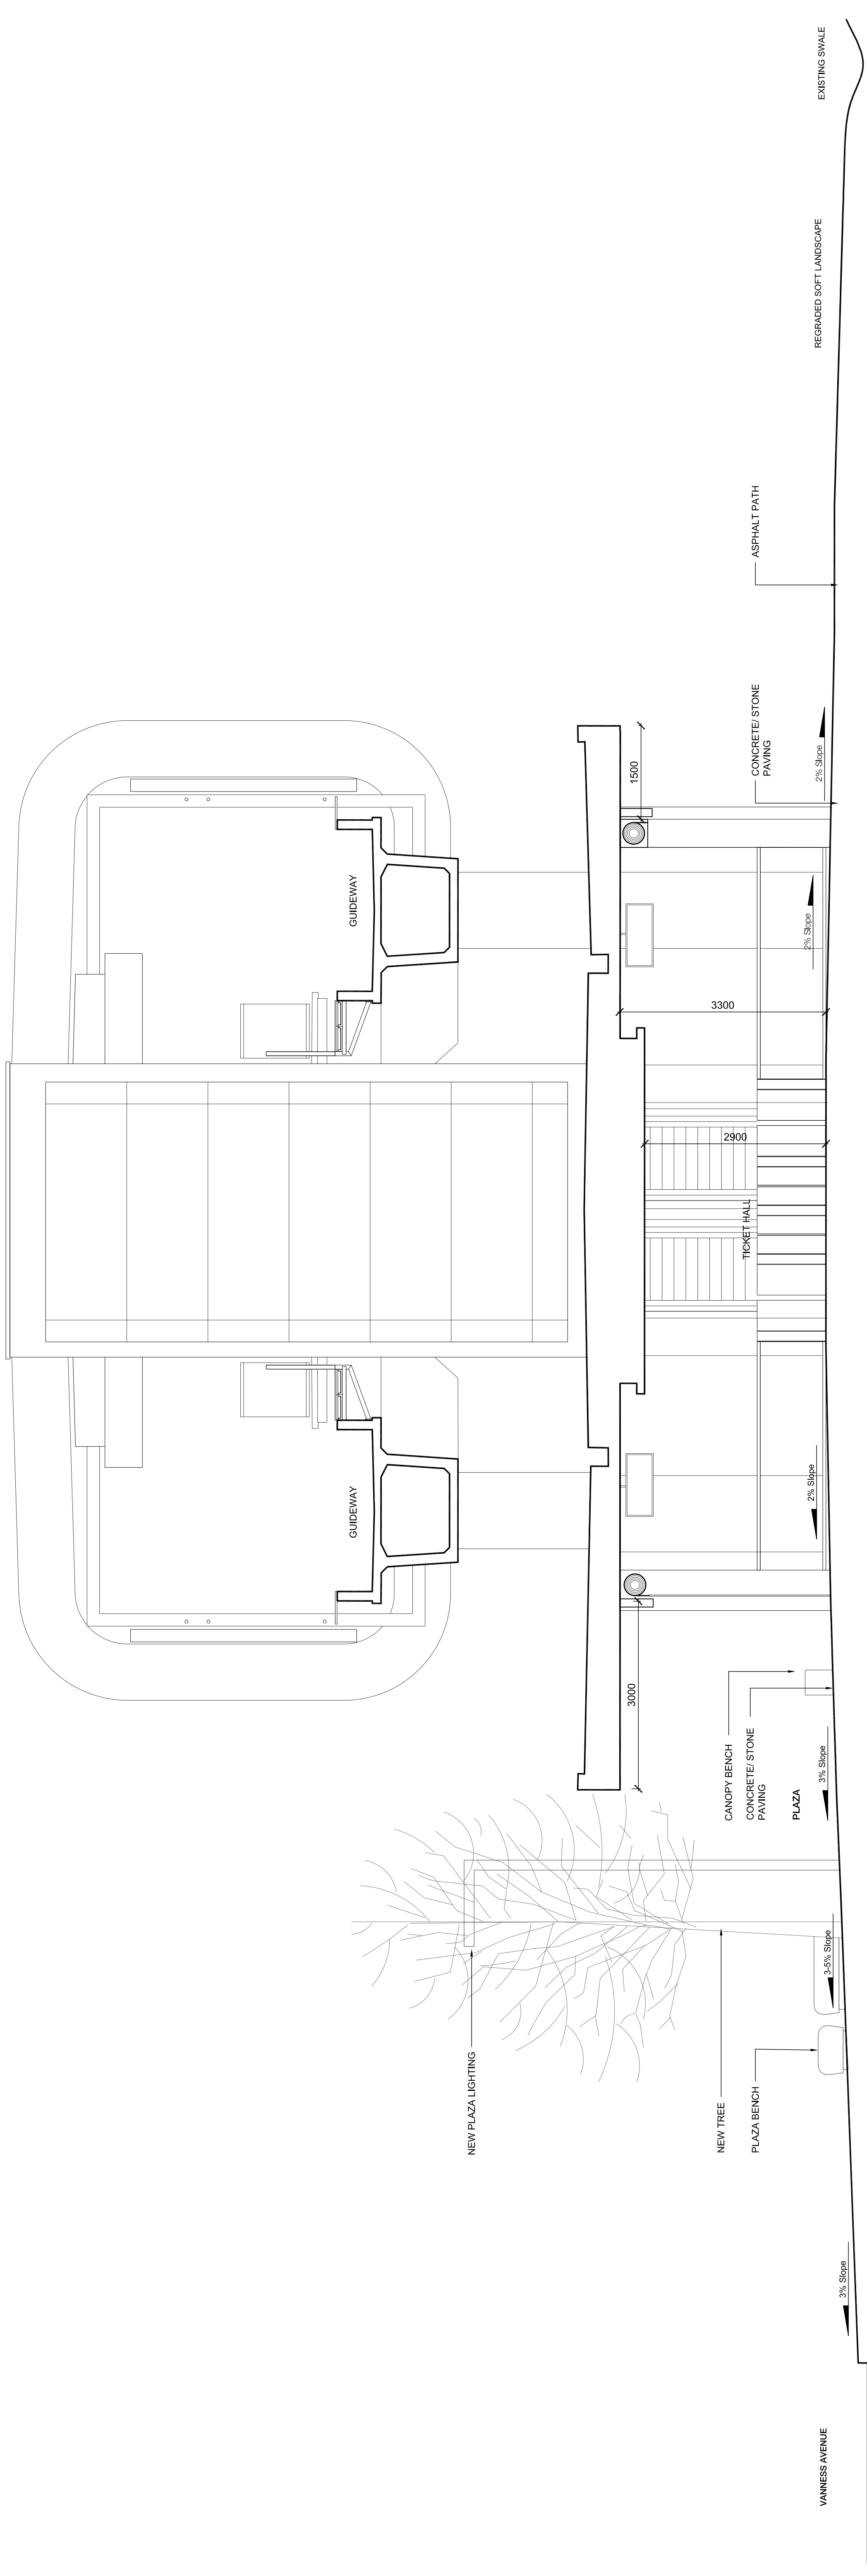


cross sections

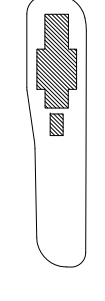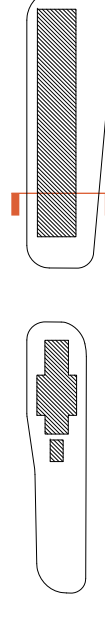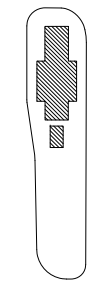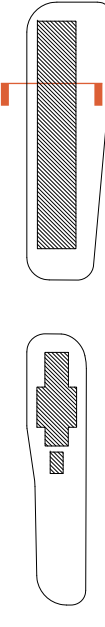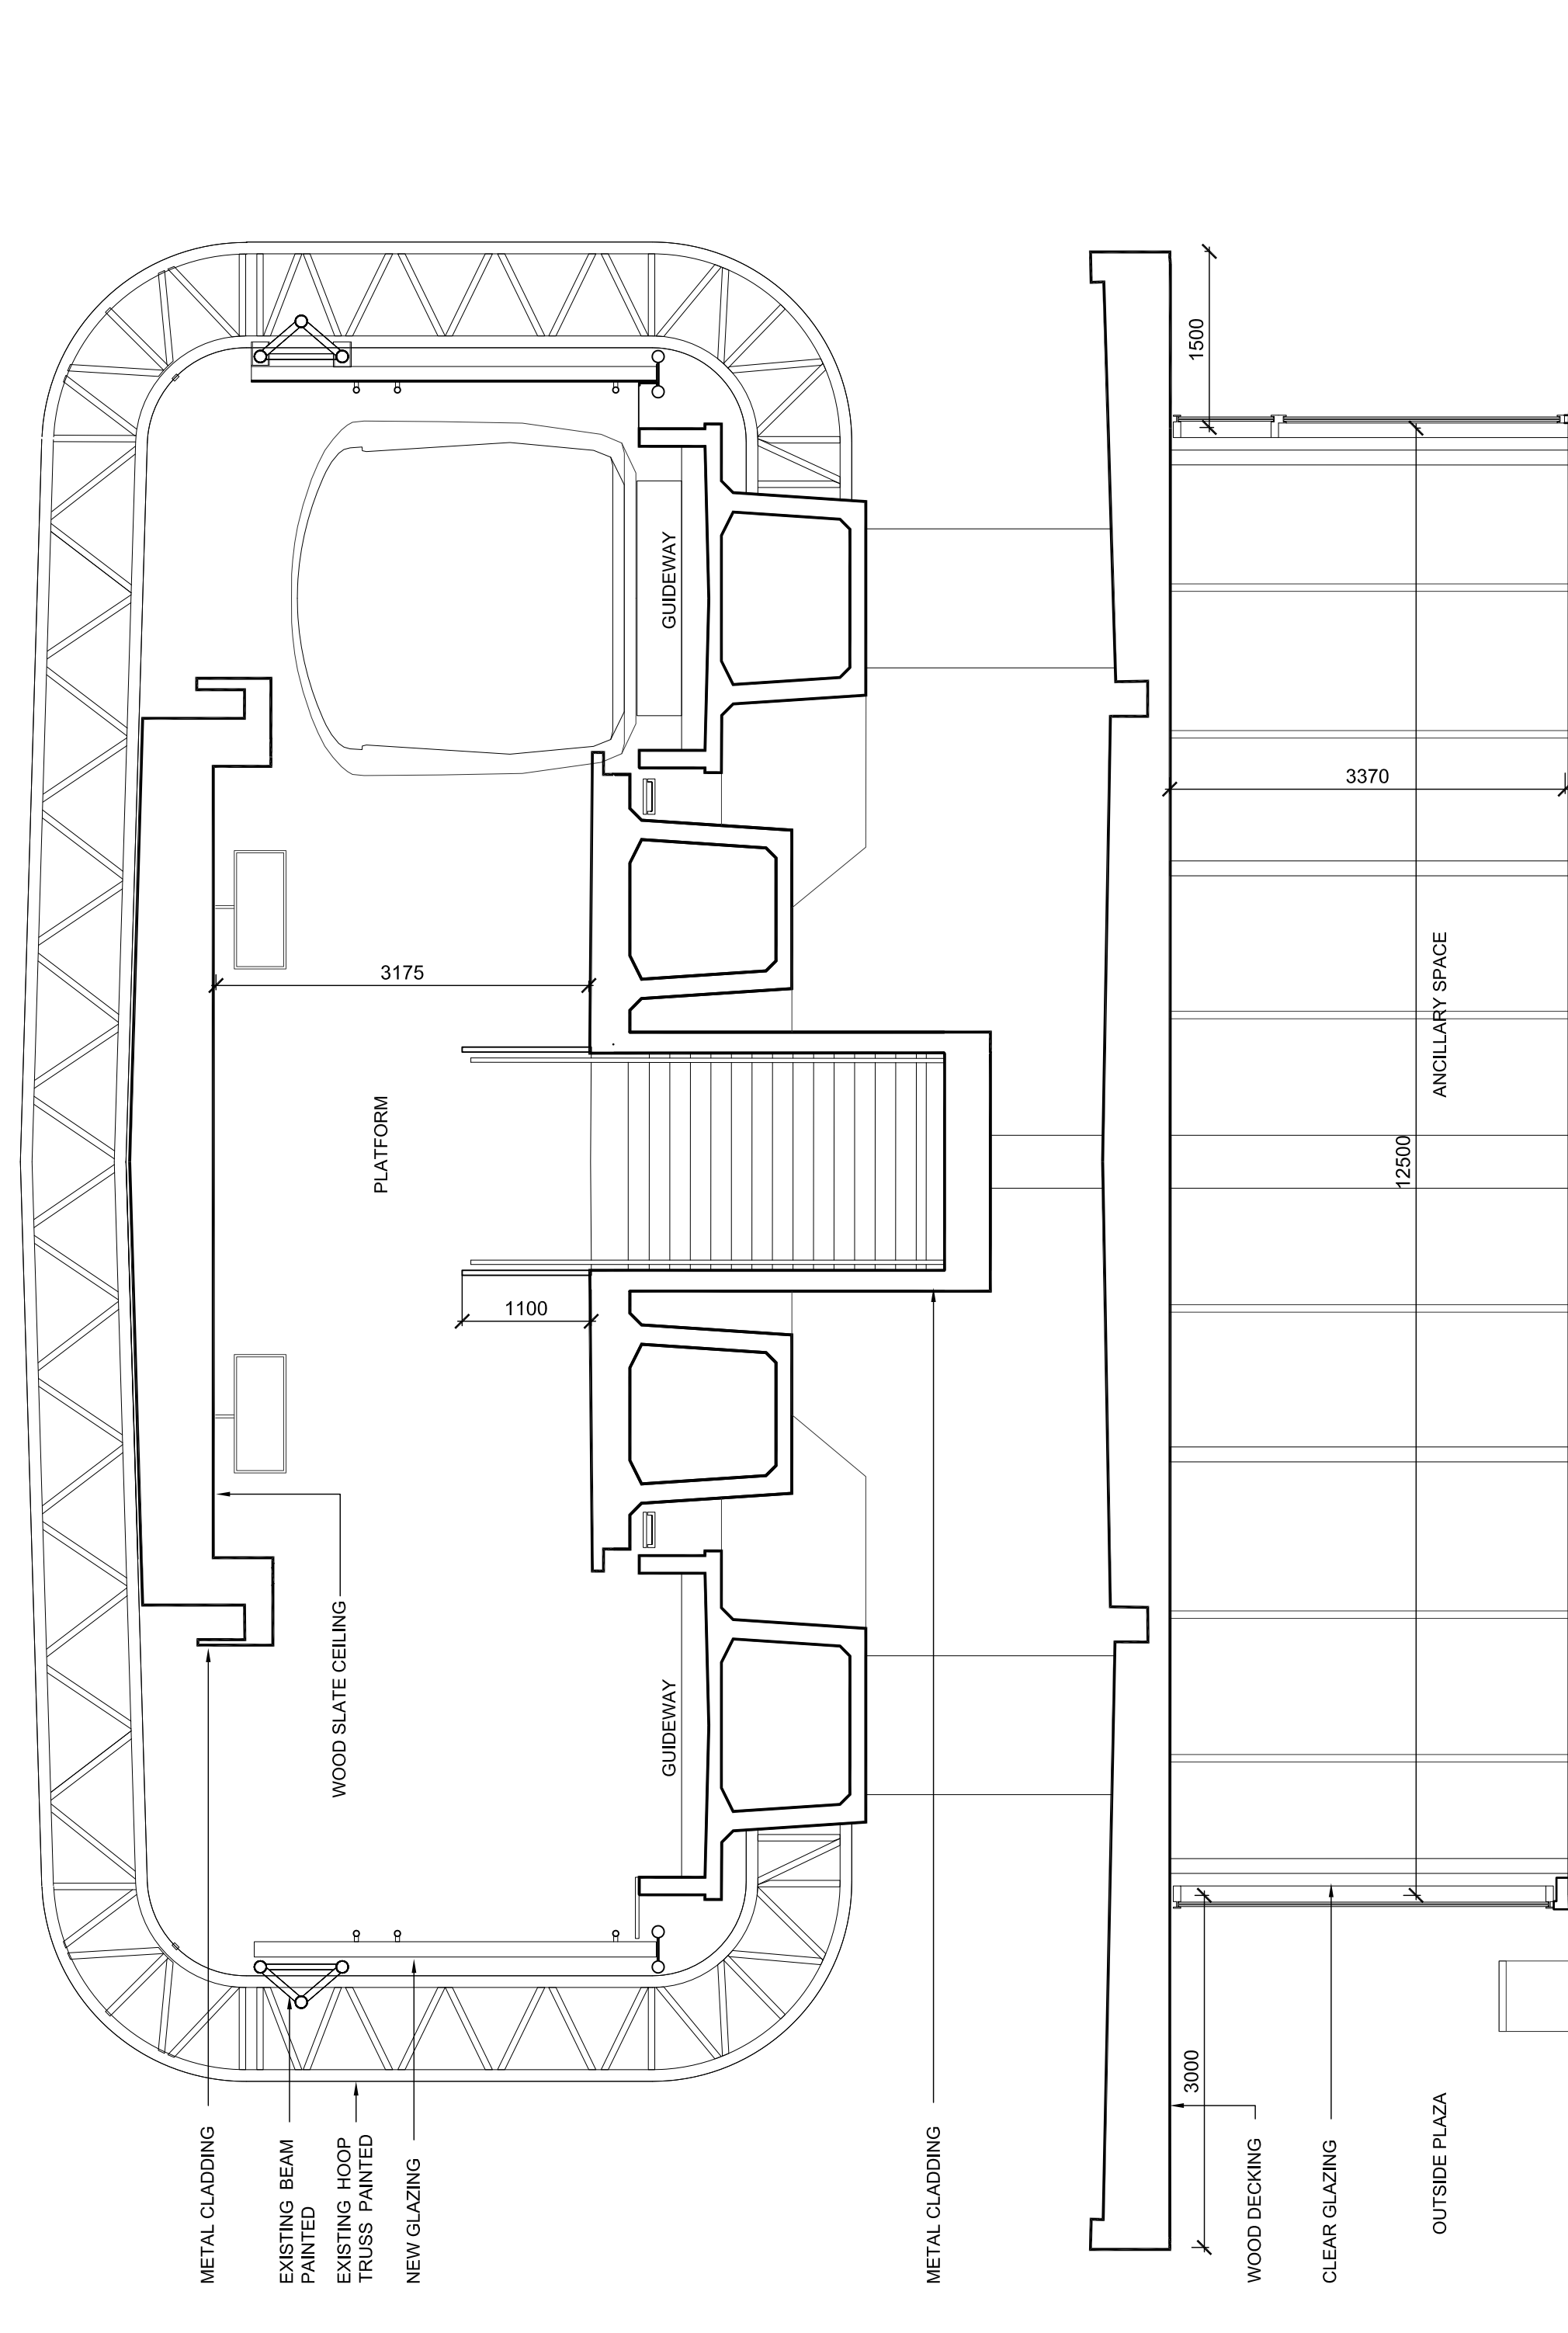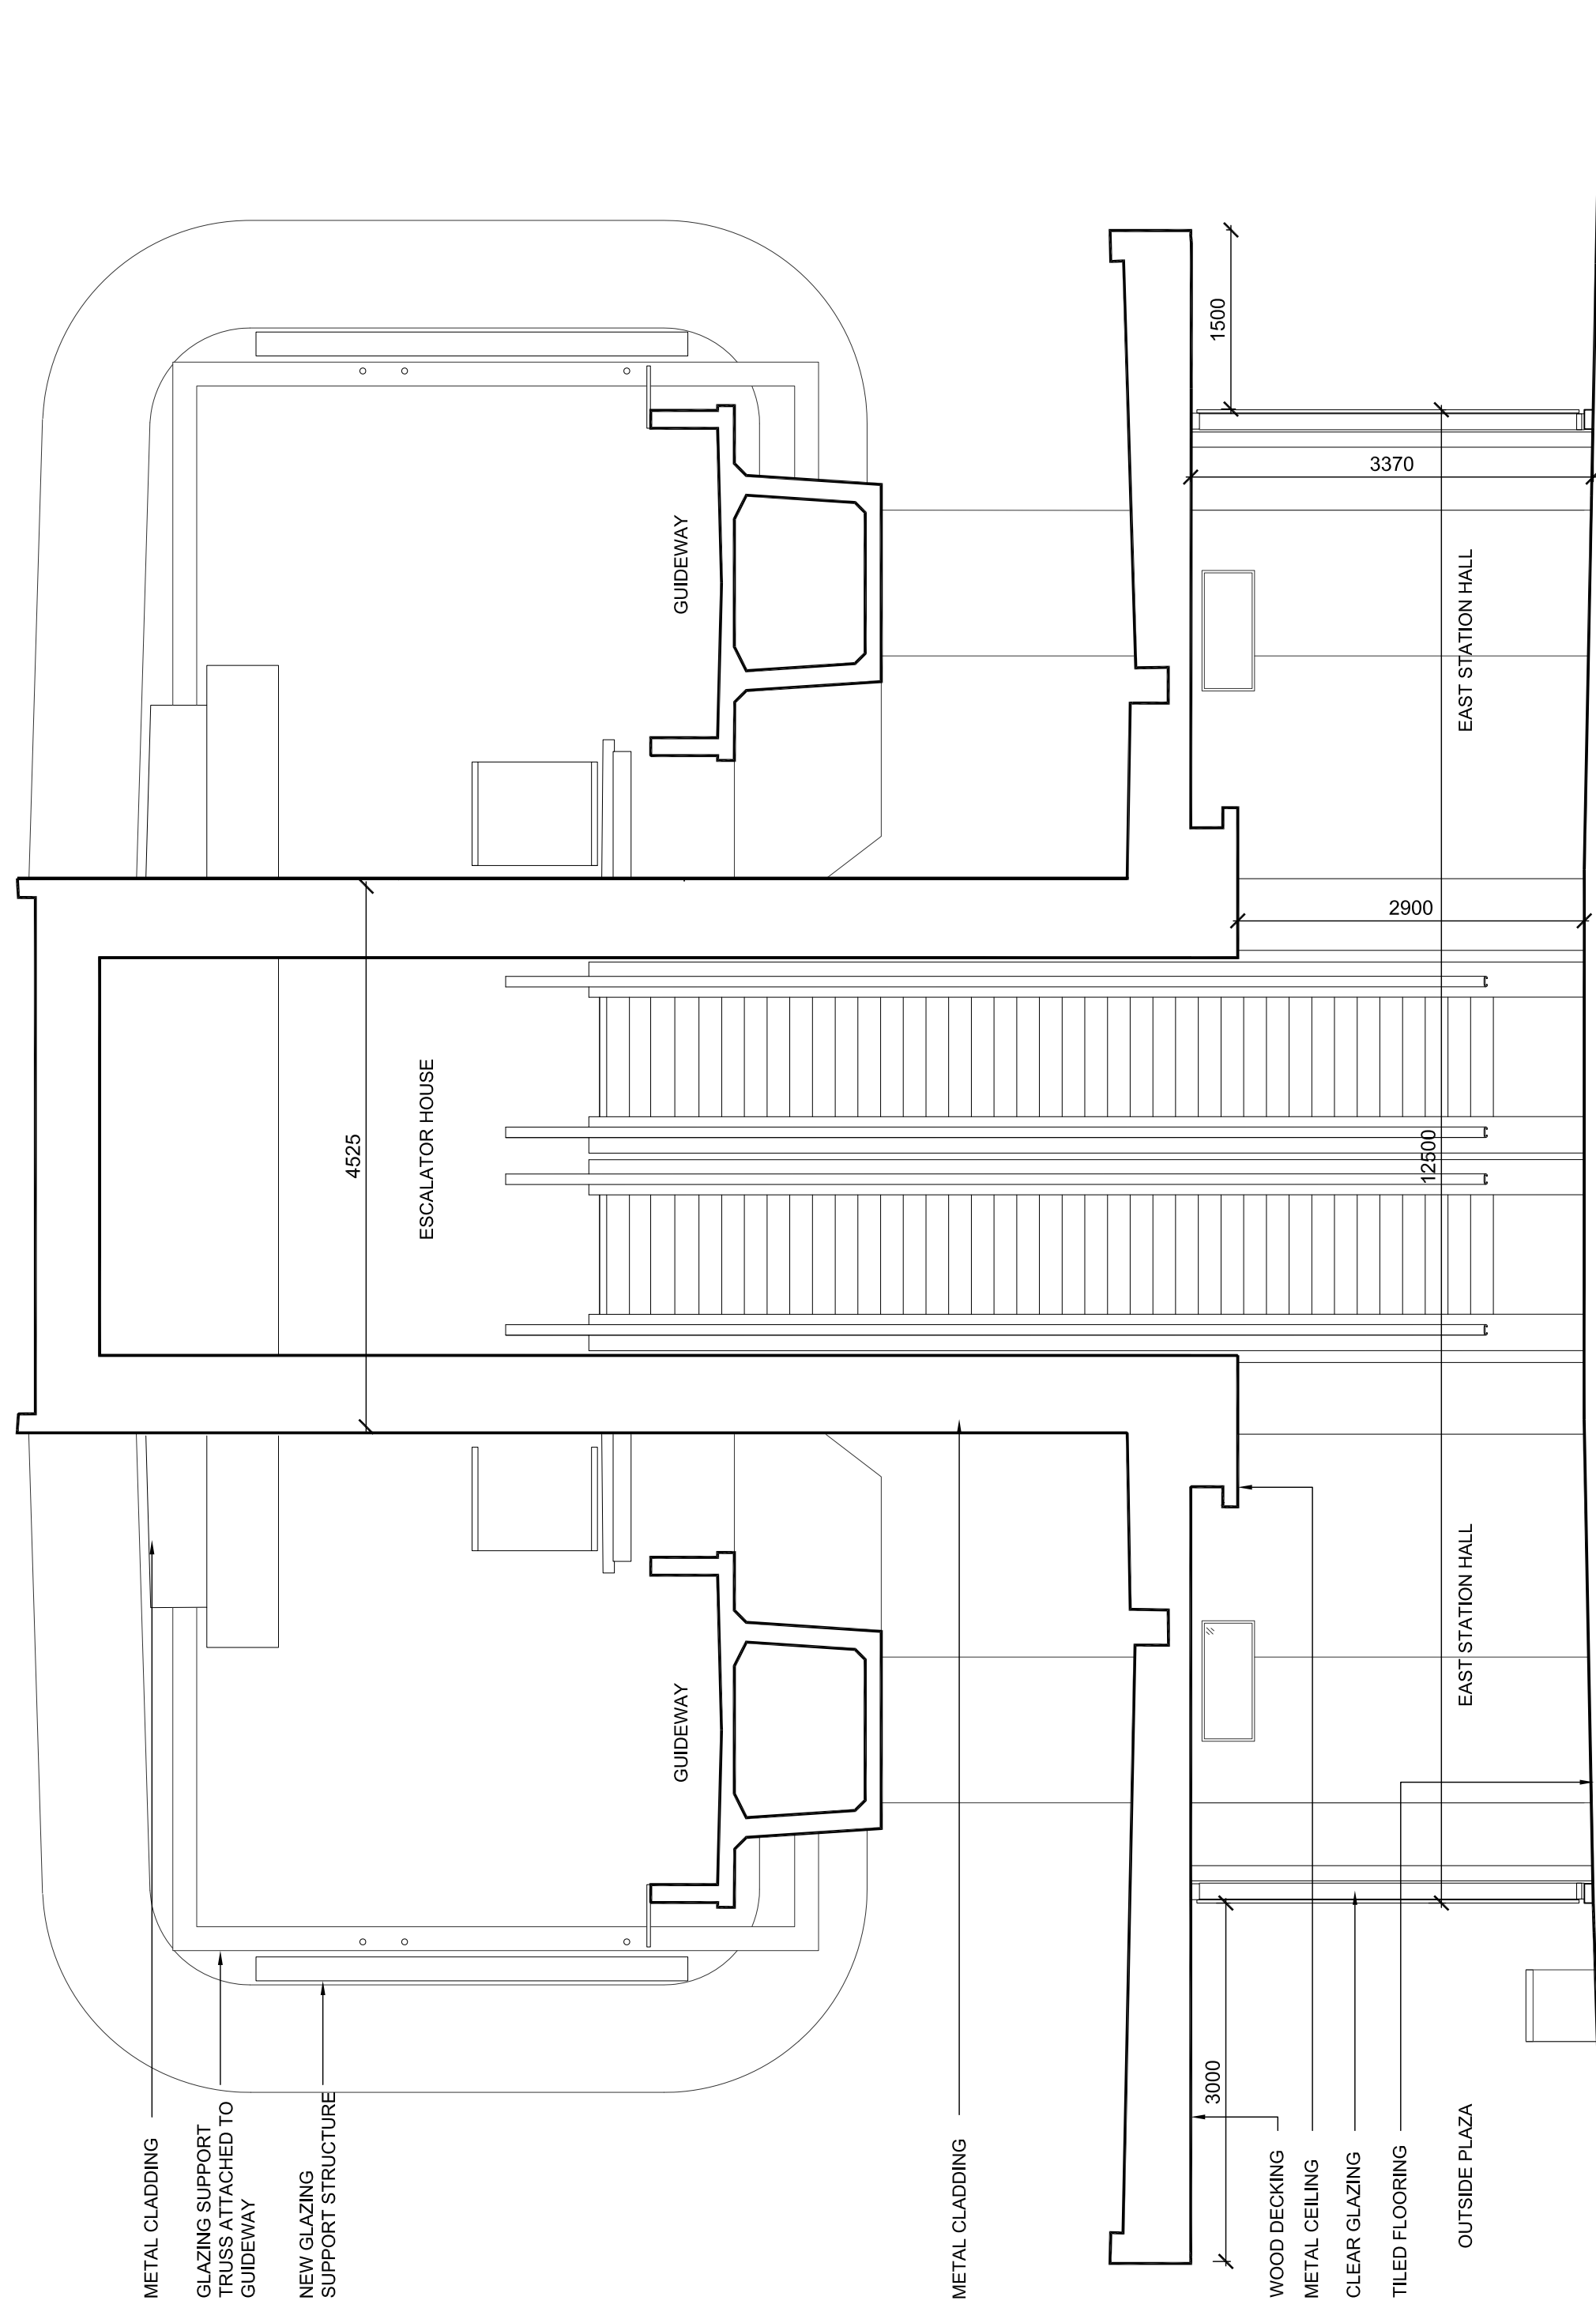


long section - west

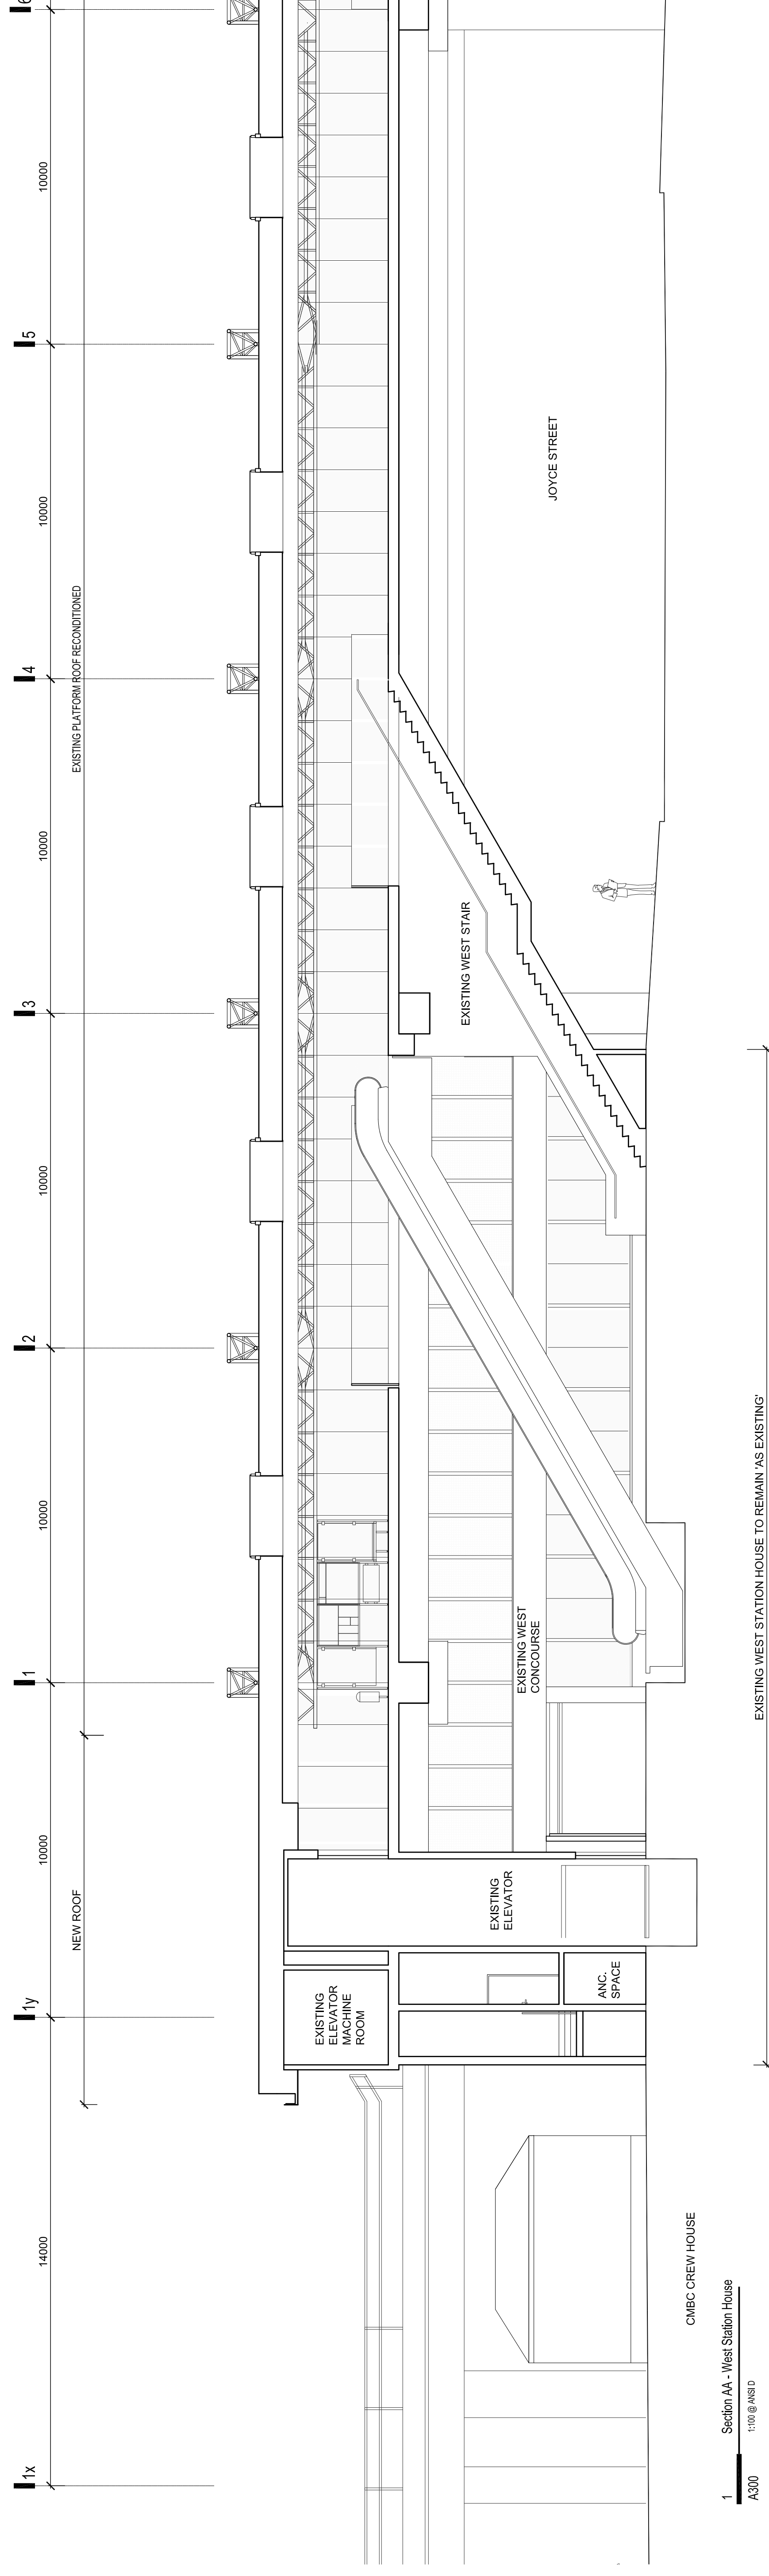


long section - east

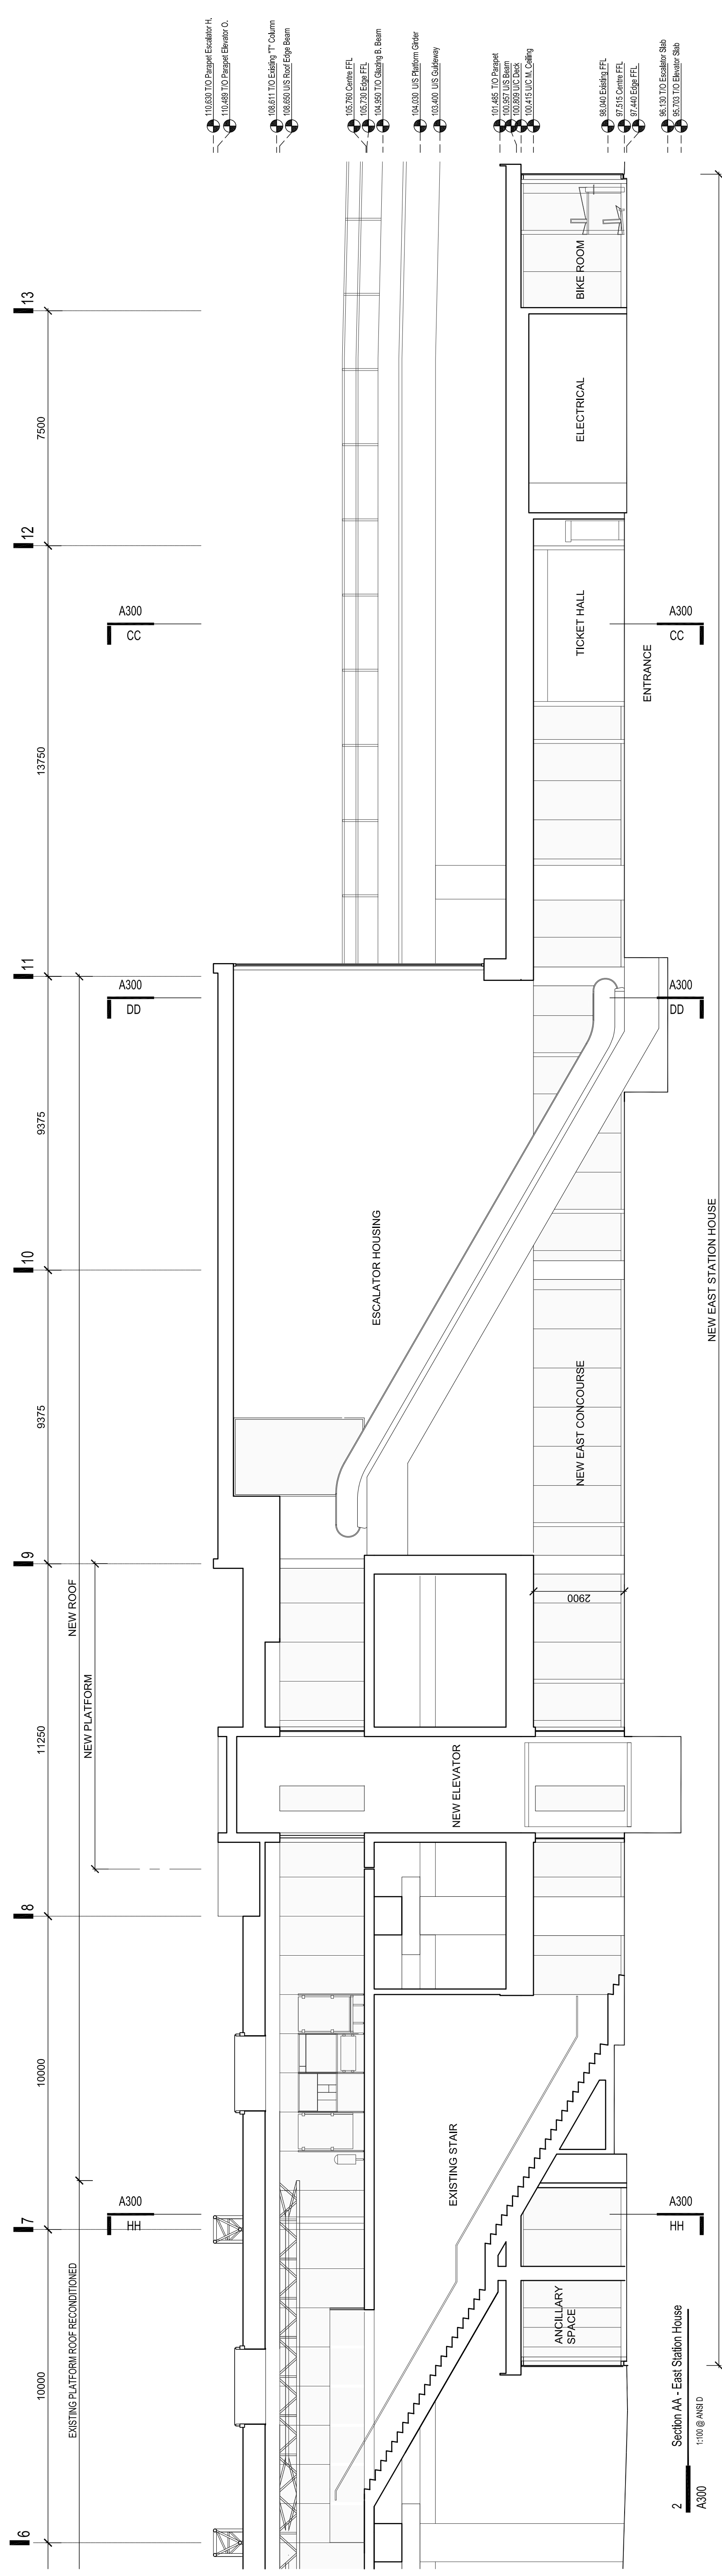


south elevation - west

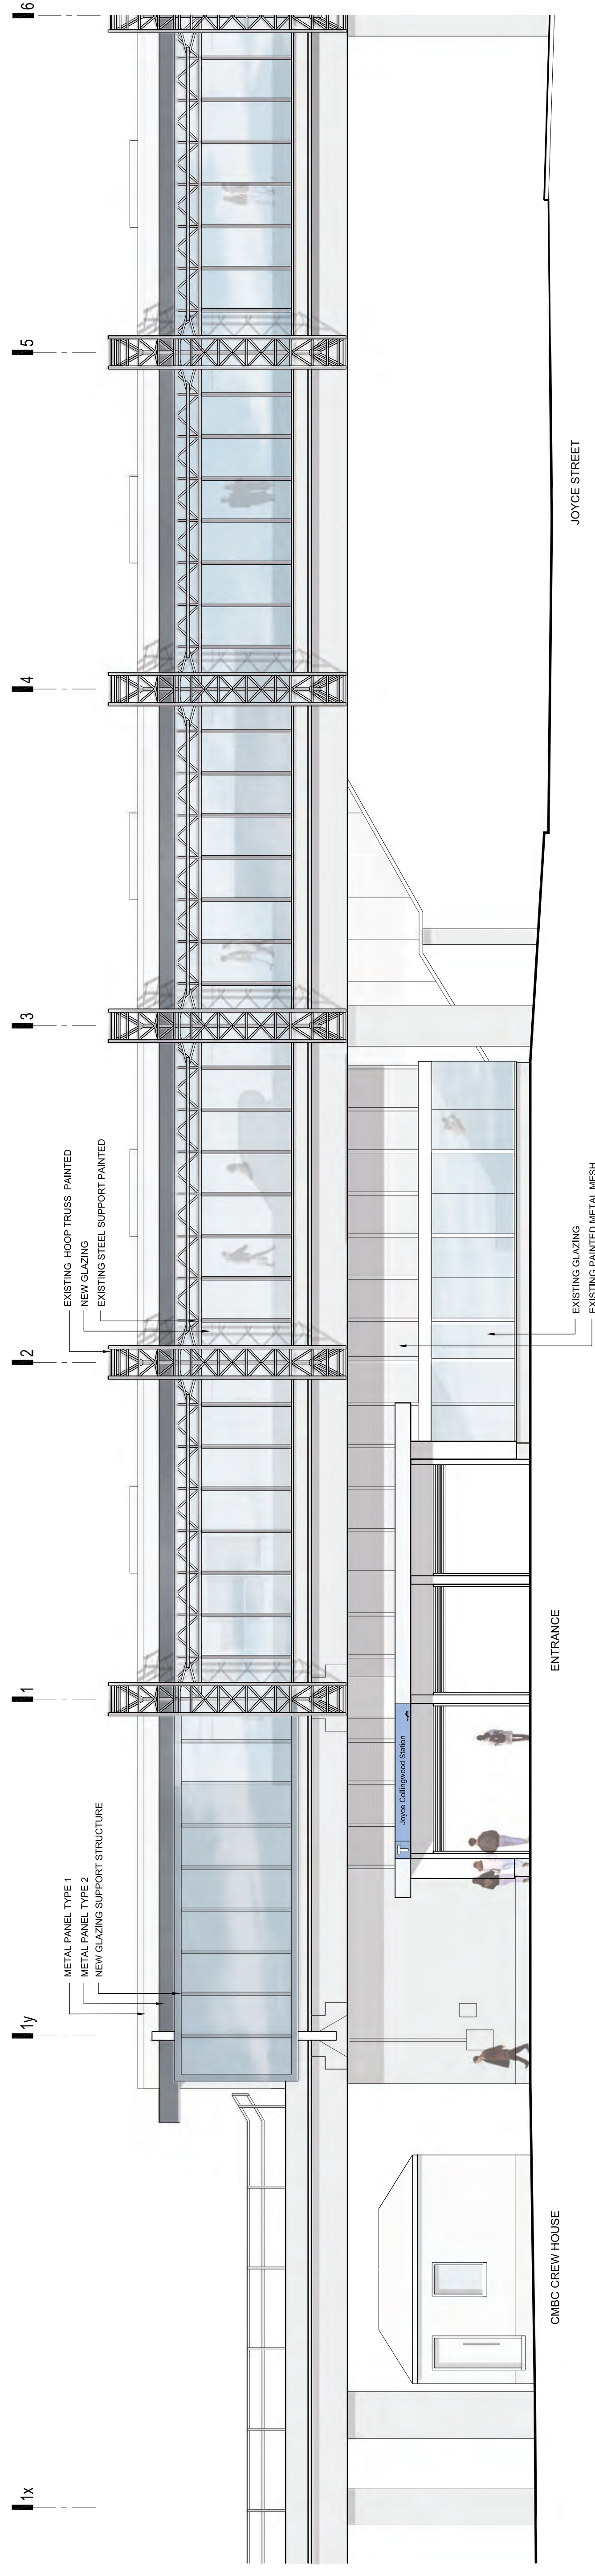



south elevation - east

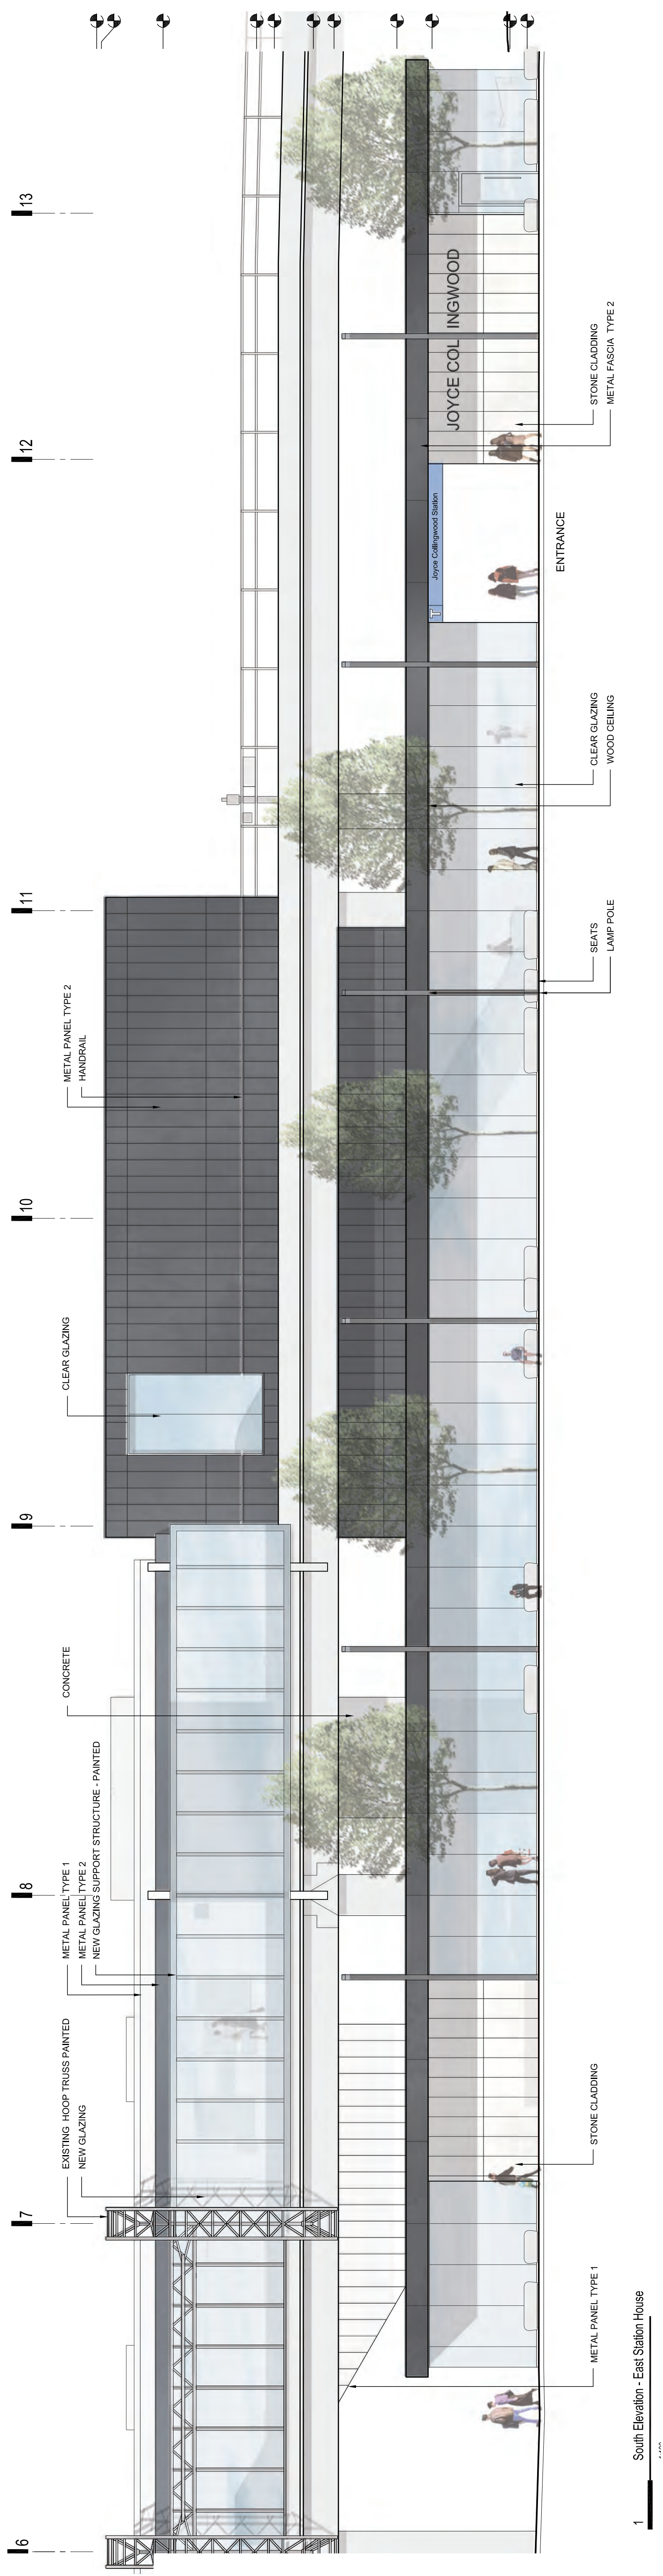

north elevation - east

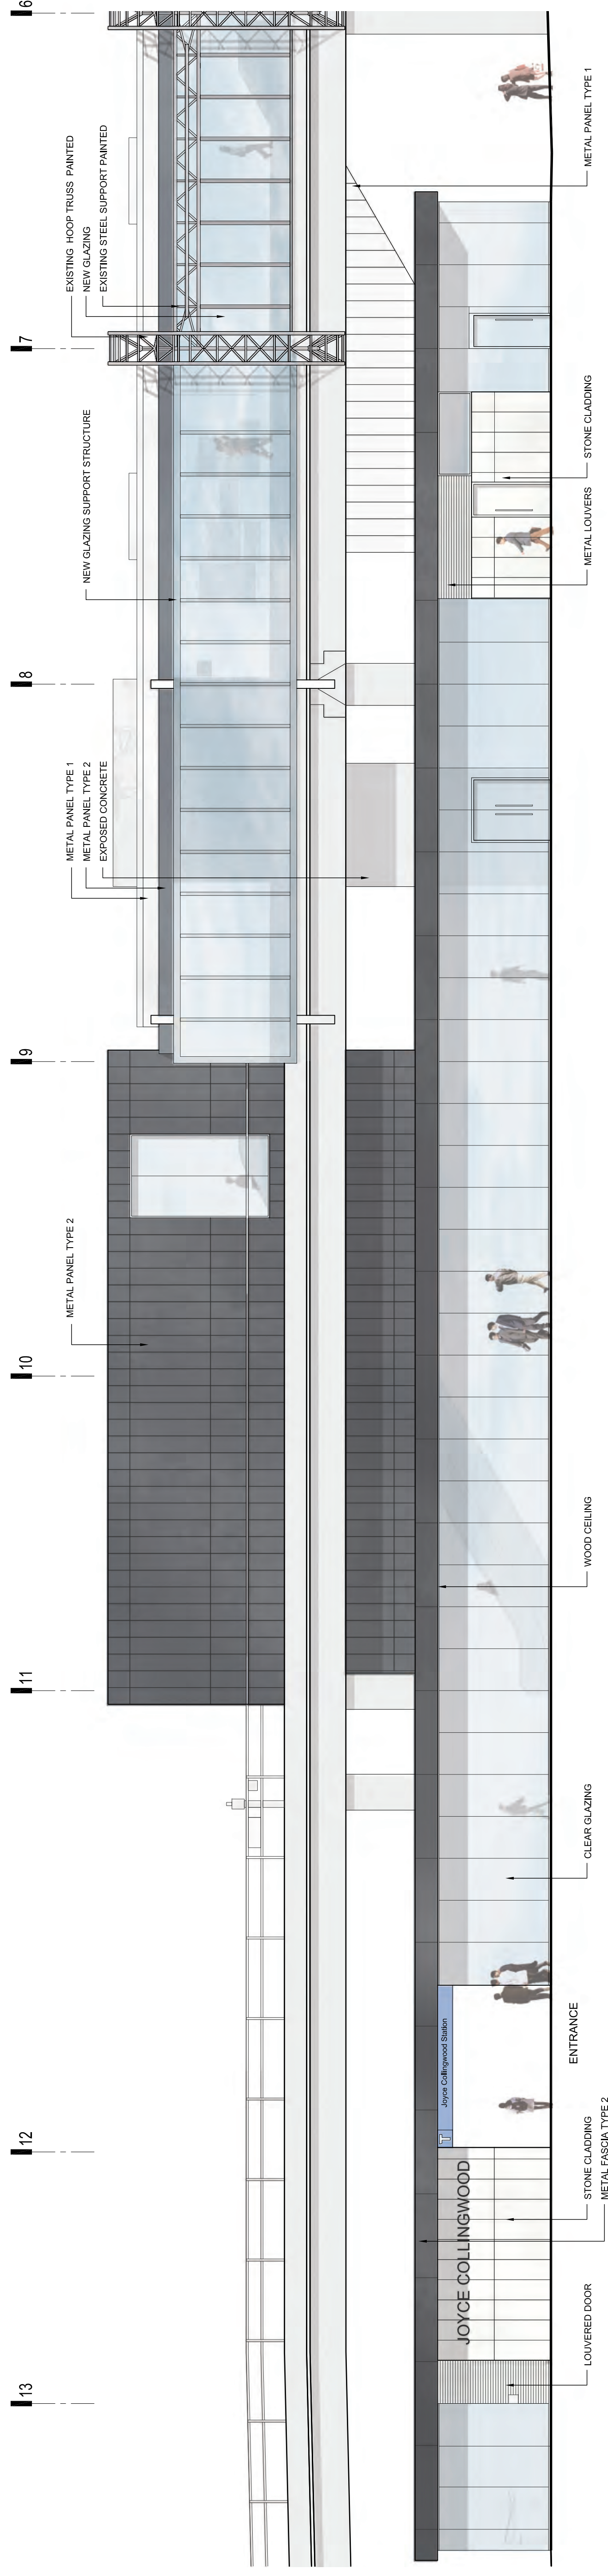

north elevation - west

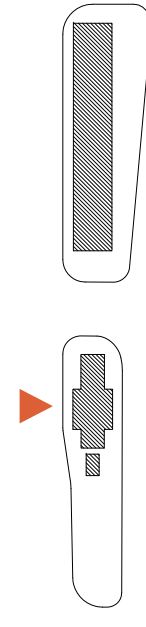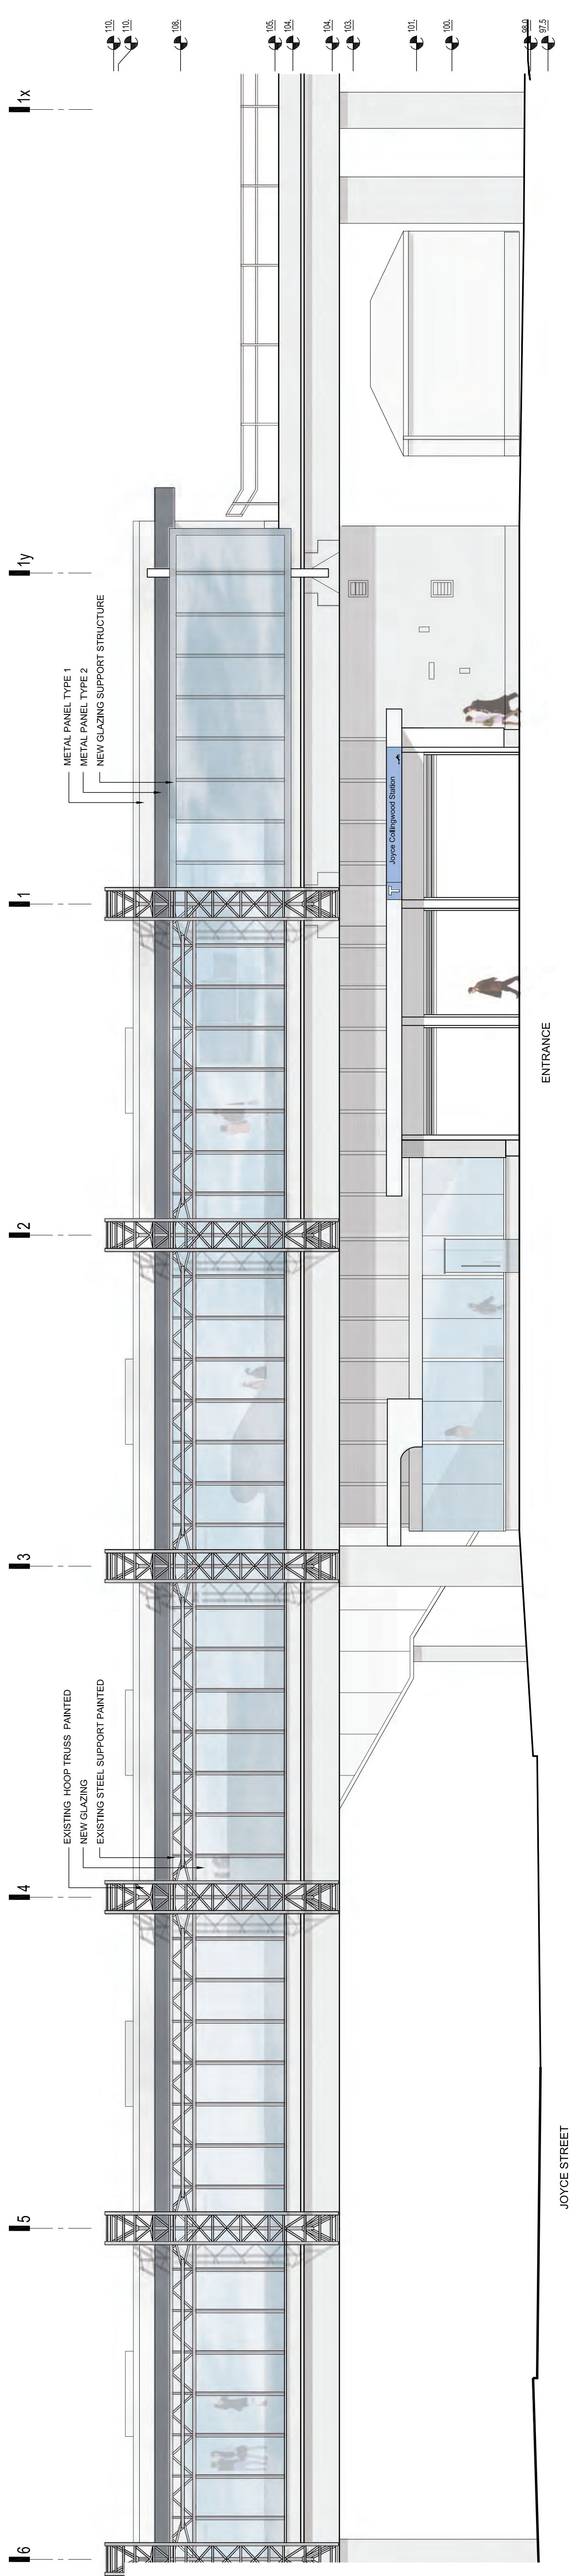

east elevation - west elevation

