







MARCON




DATE: 12/12/2016  
 PROJECT: 1345 DAVIE STREET  
 SHEET: A0.03

DAVIE & BROUGHTON

SITE PLAN

A0.03

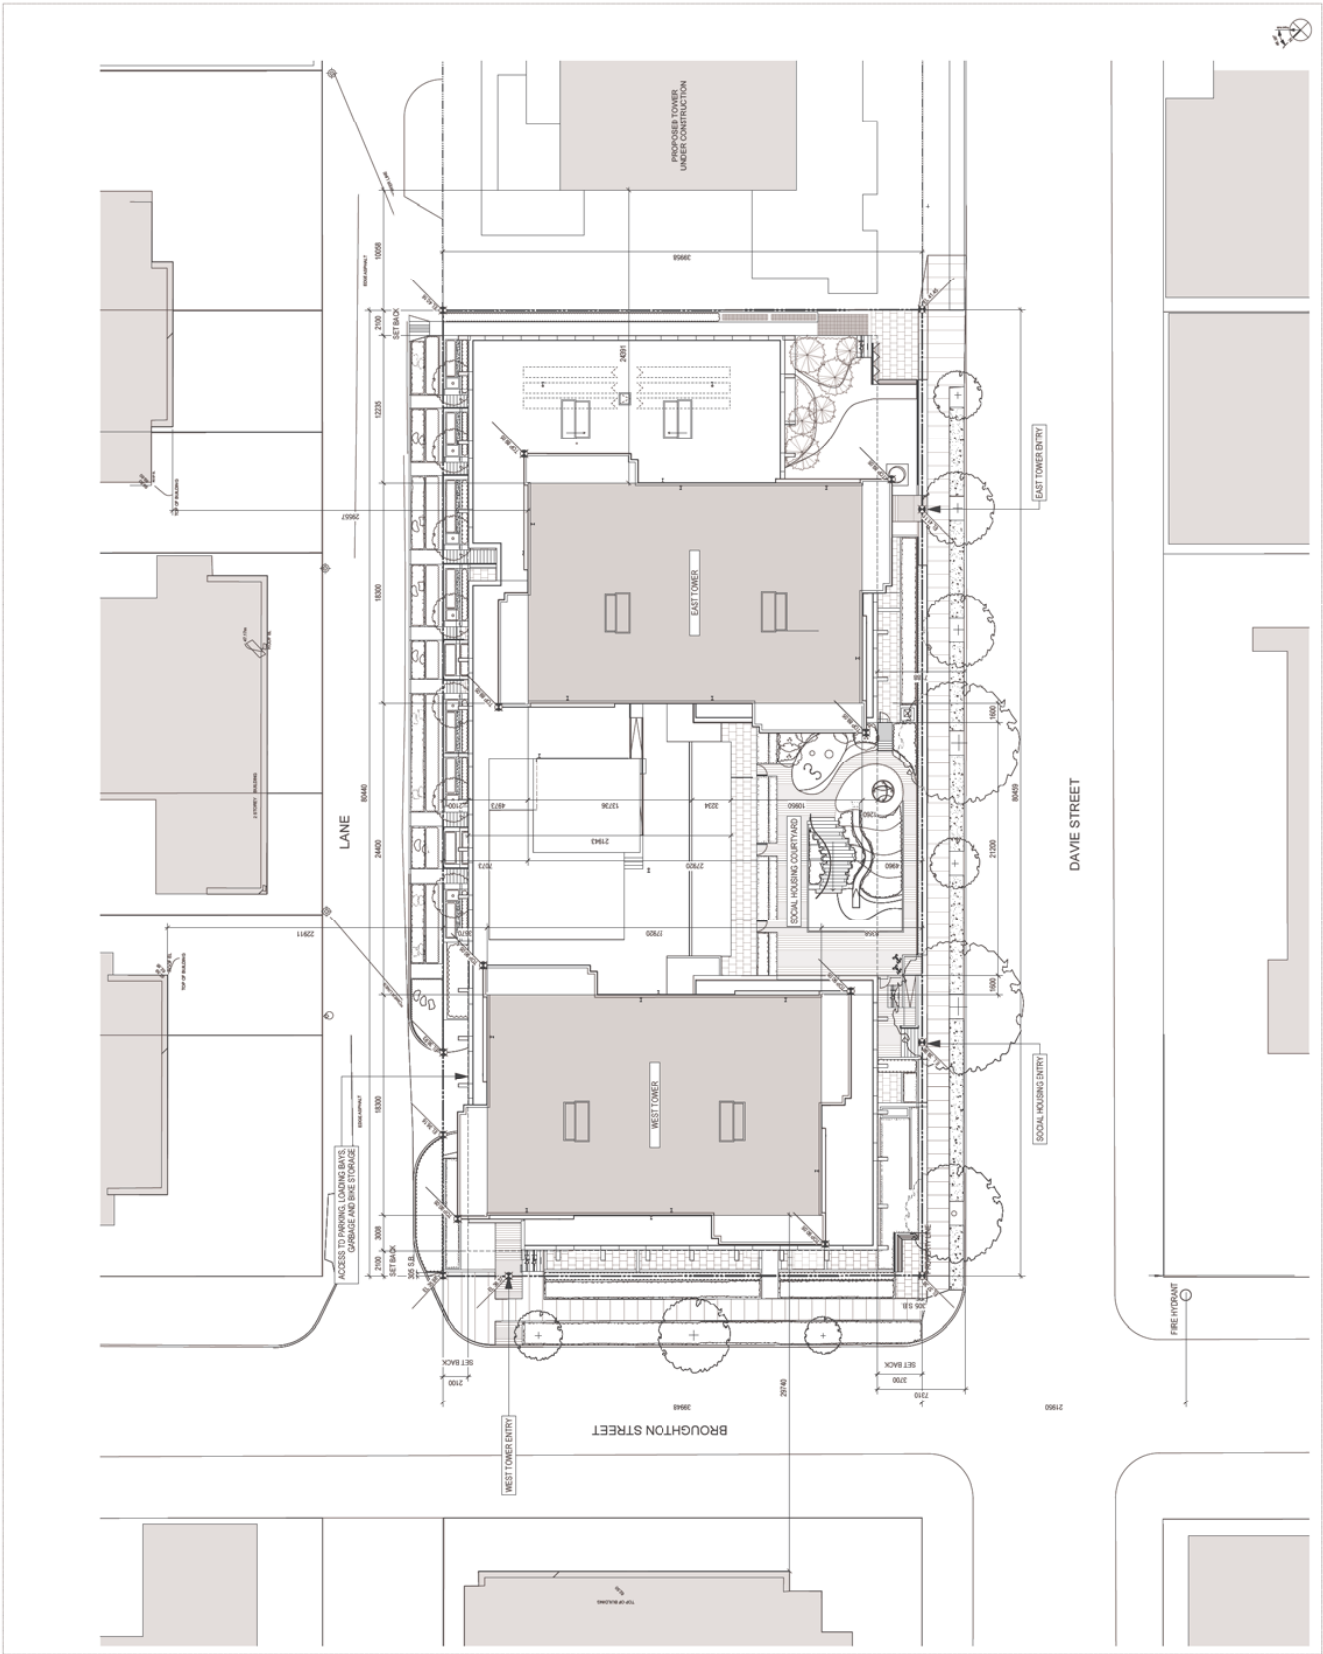







**MARCON**





0101 FLOOR PLAN




**EAST ELEVATION**


**A3.03**

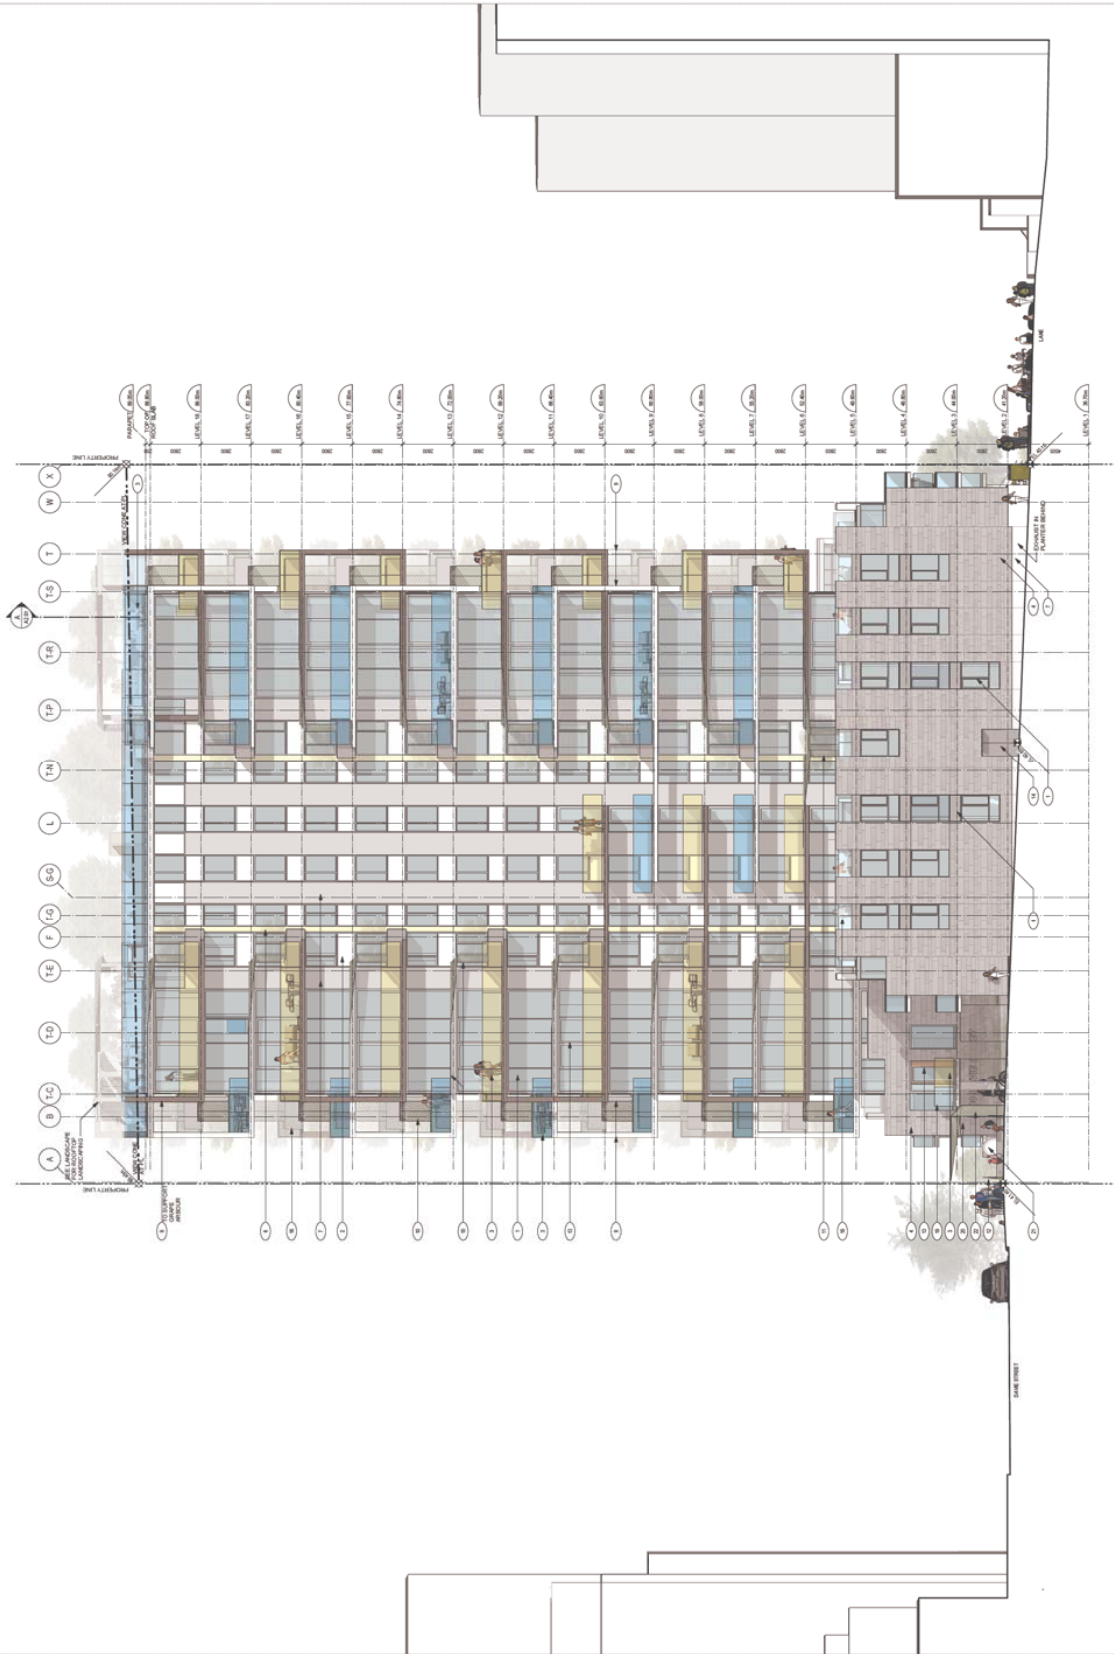

- MATERIAL LEGEND**
- CLEAR GLASS IN ALUMINUM FRAMES
  - PAINTED GLAZED ALUMINUM FRAMES
  - COORDINATED GLASS
  - WOOD
  - PREPARED METAL PANEL
  - ARCHITECTURAL CONCRETE, PAINTED
  - PREPARED METAL PANEL CORNER AND SUB PANEL
  - PREPARED METAL PANEL
  - PERFORATED METAL LINEN/CLOSET SCREEN
  - PAINTED METAL LINEN/CLOSET SCREEN
  - PAINTED METAL PLASTER BOX
  - GALVANNEZ STEEL PLASTER BRIND PLANTING

NOTES: ADDRESS SHOWN FOR REFERENCE ONLY



**MARCON**








**NORTH ELEVATION  
 AT LANE**


**A3.04**

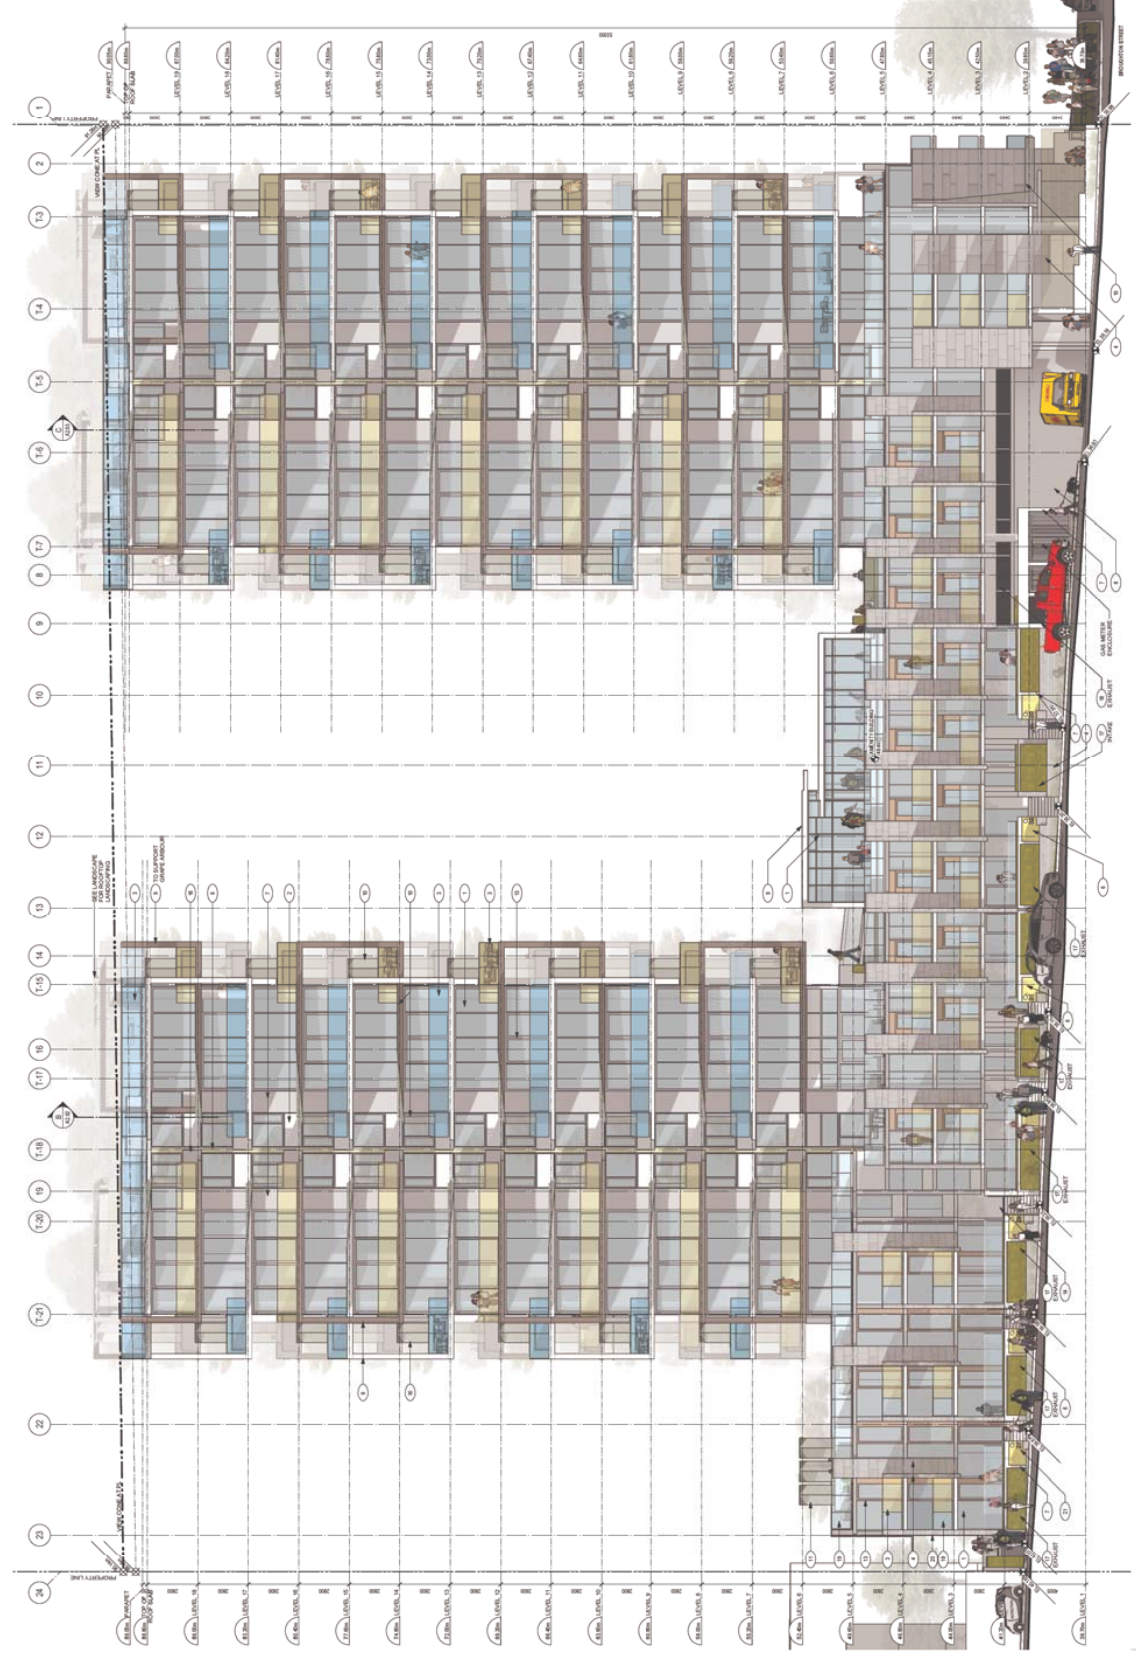


- MATERIAL LEGEND**
- PREPARED METAL, LAMINATE SCREEN
  - CLEAR GLASS IN ALUMINUM FRAMES
  - PAINTED GLASS IN ALUMINUM FRAMES
  - COLOURED GLASS
  - COLOURED GLASS
  - WOOD
  - PREPARED METAL PANEL
  - ARCHITECTURAL CONCRETE, BRICK
  - ARCHITECTURAL CONCRETE, FINISHED
  - PREPARED METAL PANEL CORNER AND SUB PANEL
  - PREPARED METAL, BRICK
  - PREPARED METAL, PLASTER DOOR



**MARCON**



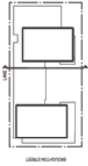


01000 FLOOR PLAN


**WEST ELEVATION  
 AT COURTYARD**

DATE	NO.	DESCRIPTION
AUG. 12, 2016	01	ISSUED FOR PERMIT
AUG. 12, 2016	02	ISSUED FOR PERMIT
**A3.05**

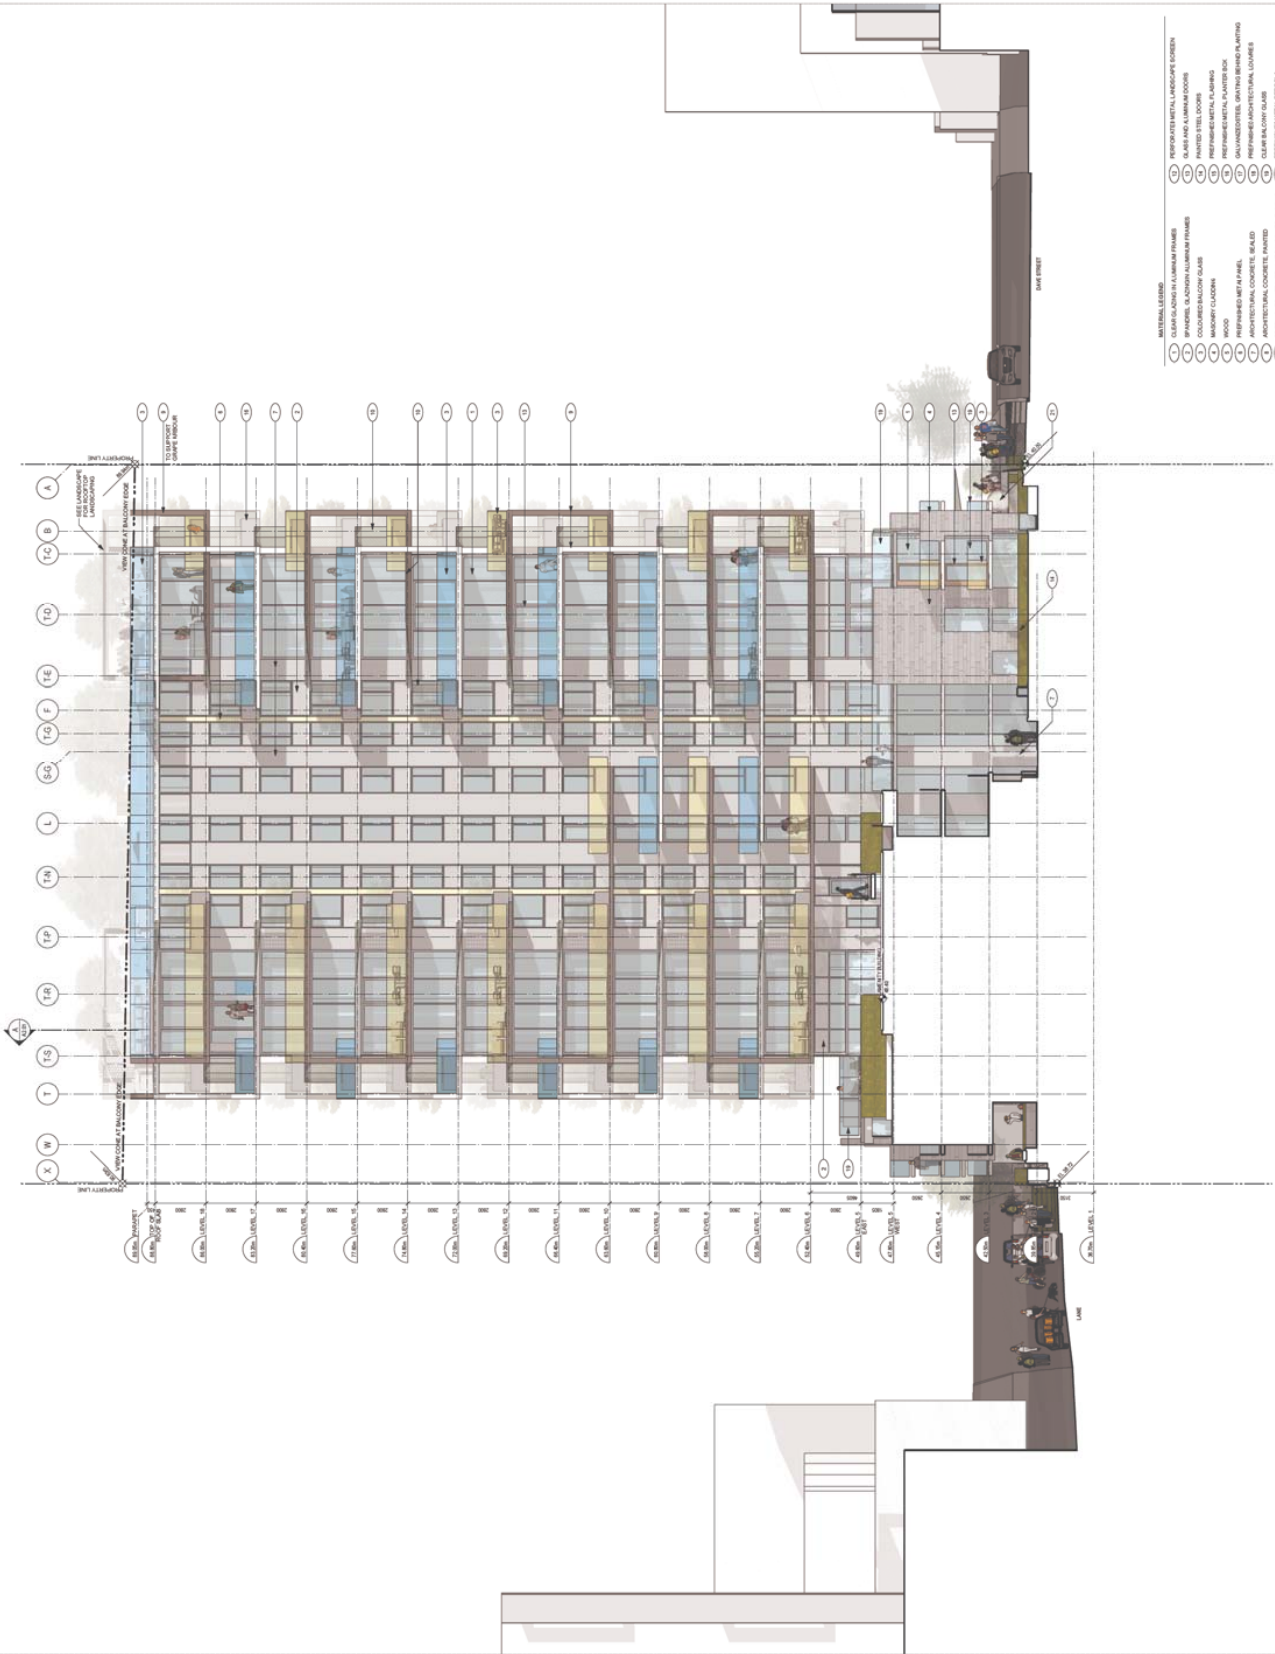

- MATERIAL LEGEND**





MARCON

NOT FOR CONSTRUCTION	
3. RELEASE FOR DP	22 AUG 2016
2. RELEASE FOR CIVIL PERMITS	9 JUL 2016
1. RELEASE FOR CIVIL PERMITS	2 JUL 2016
DATE	ISSUED

DAVIE & BROUGHTON  
 VANCOUVER, BC

Landscape  
 Concept Plan  
 Ground Level

DATE	REV.	DESCRIPTION
2016	1.000	ISSUED FOR PERMIT
2016	1.000	ISSUED FOR PERMIT
2016	1.001	ISSUED FOR PERMIT











**MARCON**

NOT FOR CONSTRUCTION	
3. REVISION FOR DP	22 JUL 2016
2. REVISION FOR CON PERMITS	03 JUL 2016
1. REVISION FOR CON PERMITS	02 JUL 2016
DATE	DATE

**DAVIE & BROUGHTON**  
 VANCOUVER, BC

Layout, Materials +  
 Grading Plan  
 Level 5

DATE	REV.	BY	REVISION
2016.07.22	1.0	MM	ISSUE FOR PERMITS
2016.07.02	0.1	MM	ISSUE FOR CON PERMITS
2016.07.02	0.0	MM	ISSUE FOR CON PERMITS

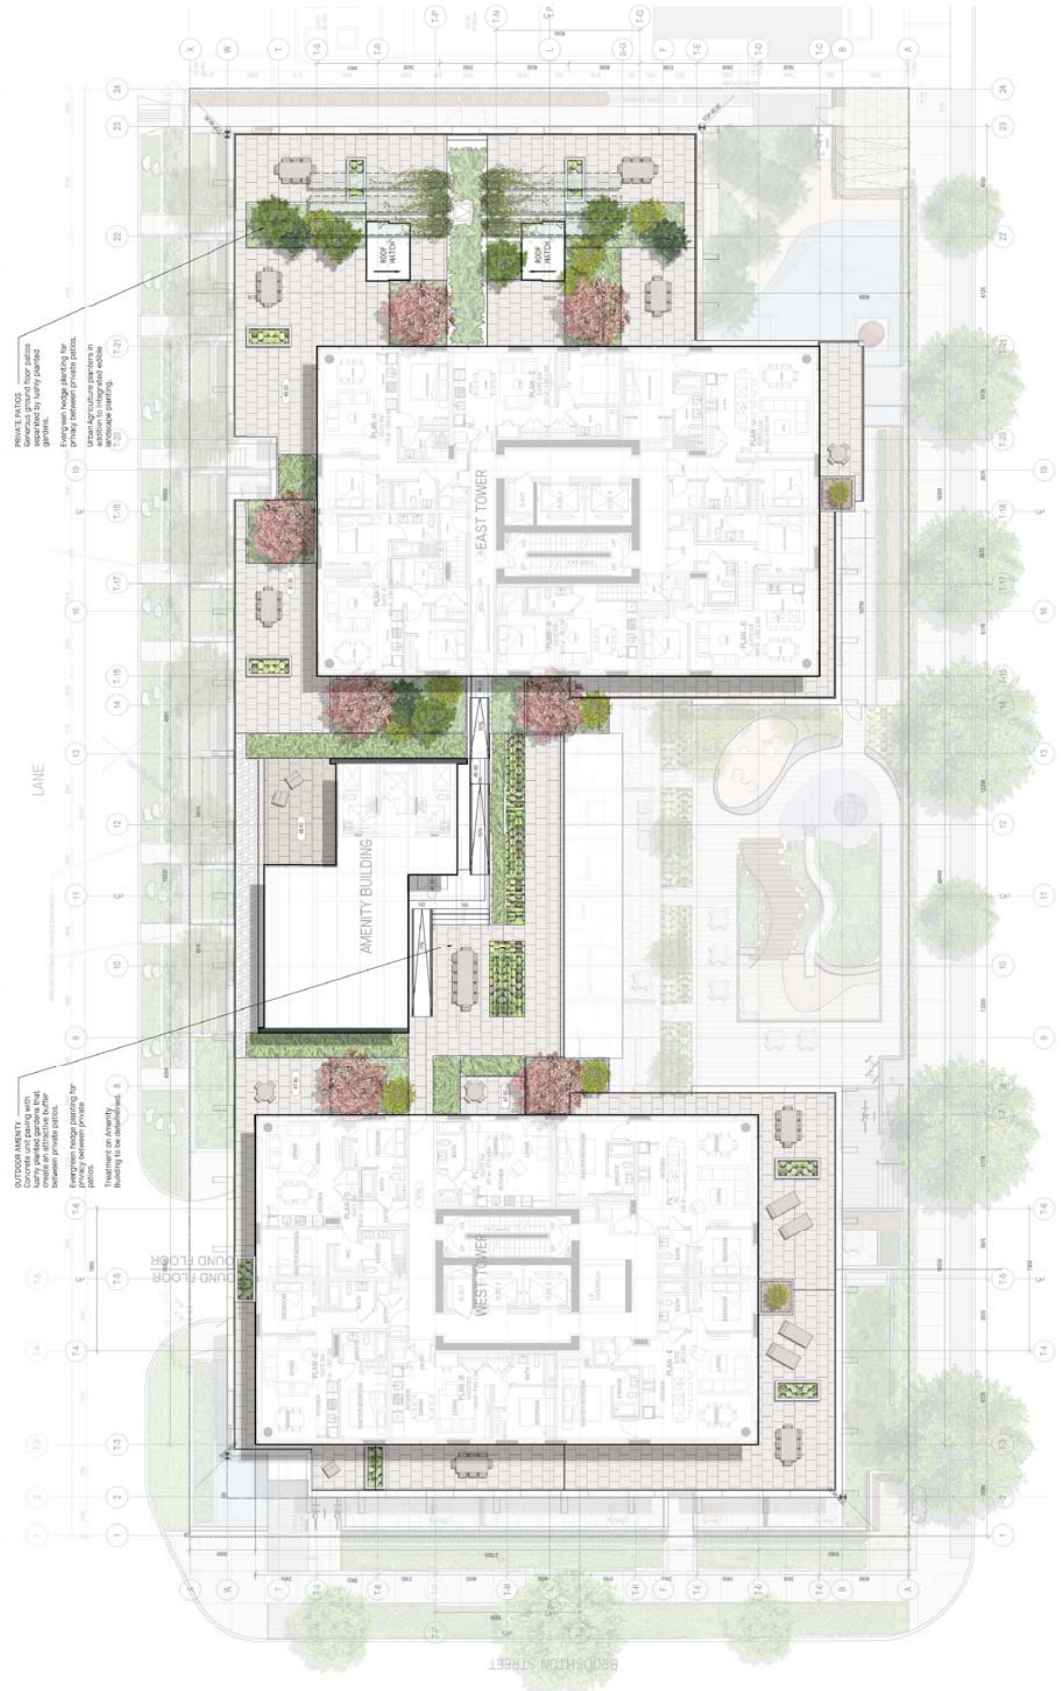

**PRIVATE PATIOS**  
 Generous ground floor patios  

**OUTDOOR AMENITY**  
 Concrete unit paving with  
 private patios.  
 Treatment on amenity  
 building to be determined.

DAVIE STREET

BROUGHTON STREET












MARCON

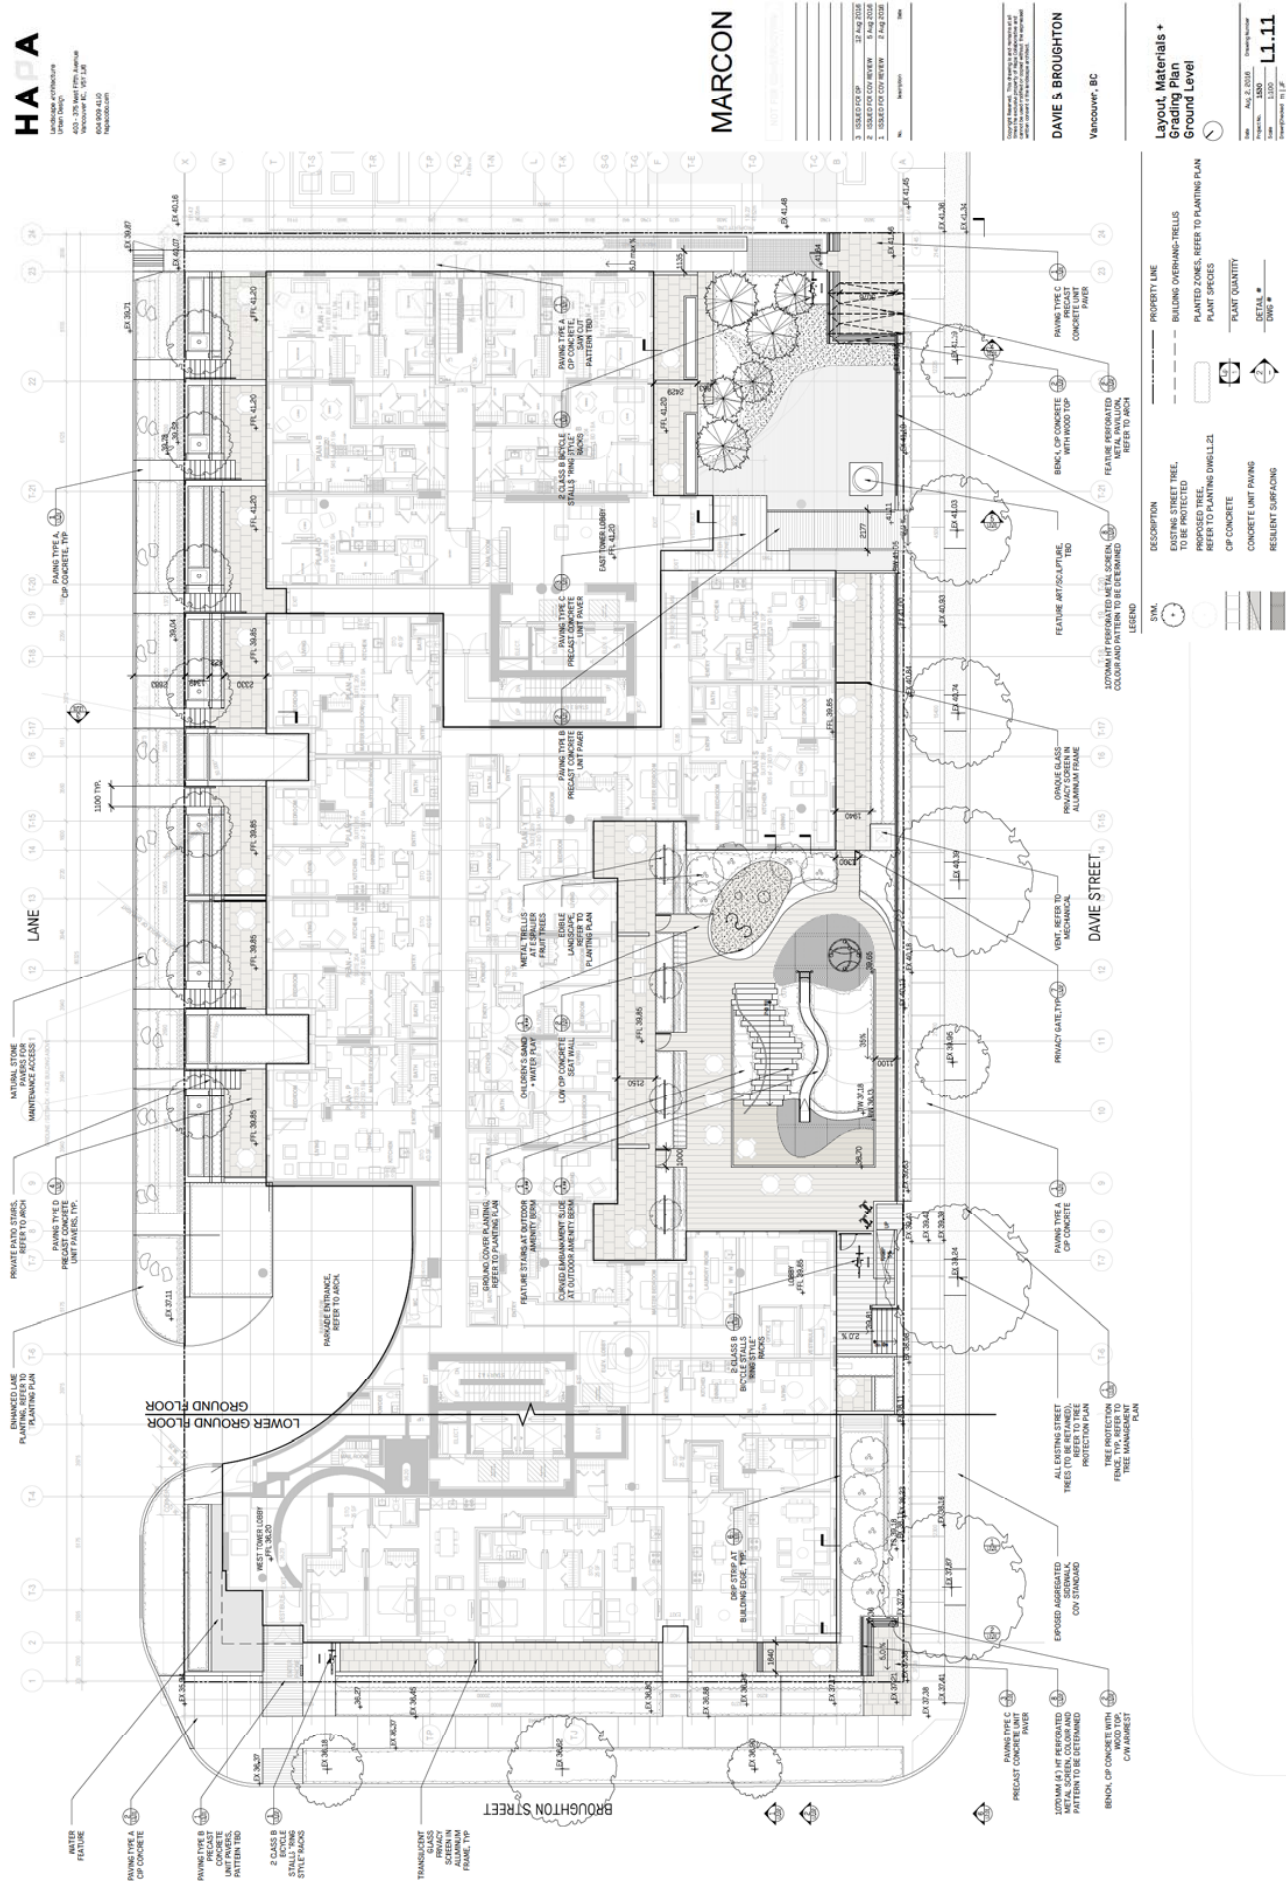

**LEGEND**

SYMBOL	DESCRIPTION
(Circle with dot)	EXISTING STREET TREE
(Circle with cross)	PROPOSED TREE
(Circle with diagonal lines)	OP CONCRETE
(Circle with horizontal lines)	CONCRETE UNIT PAVING
(Circle with vertical lines)	RESILIENT SURFACING
(Circle with dashed lines)	PROPERTY LINE
(Circle with solid lines)	BUILDING OVERHANG-TRELLIS
(Circle with solid lines)	PLANTED ZONES, REFER TO PLANTING PLAN
(Circle with solid lines)	PLANT SPECIES
(Circle with solid lines)	PLANT QUANTITY
(Circle with solid lines)	DETAIL #
(Circle with solid lines)	DWG #

**Layout, Materials + Grading Plan**  
Ground Level

DRAWING: L1.11  

**DAVE S. BROUGHTON**  
Vancouver, BC

**LEGEND**

EXISTING STREET TREE  
PROPOSED TREE  
OP CONCRETE  
CONCRETE UNIT PAVING  
RESILIENT SURFACING

PROPERTY LINE  
BUILDING OVERHANG-TRELLIS  
PLANTED ZONES, REFER TO PLANTING PLAN  
PLANT SPECIES  
PLANT QUANTITY  
DETAIL #  
DWG #






















MARCON

NO.	REVISION	DATE

DAVE & BROUGHTON  
 VINCOWHY, BC

Layout, Materials +  
 Grading Plan  
 Level 5

Date	Aug. 2, 2016	Sheet Number
Project No.	1345	
Scale	1:100	<b>L1.12</b>
Drawn by	STP	

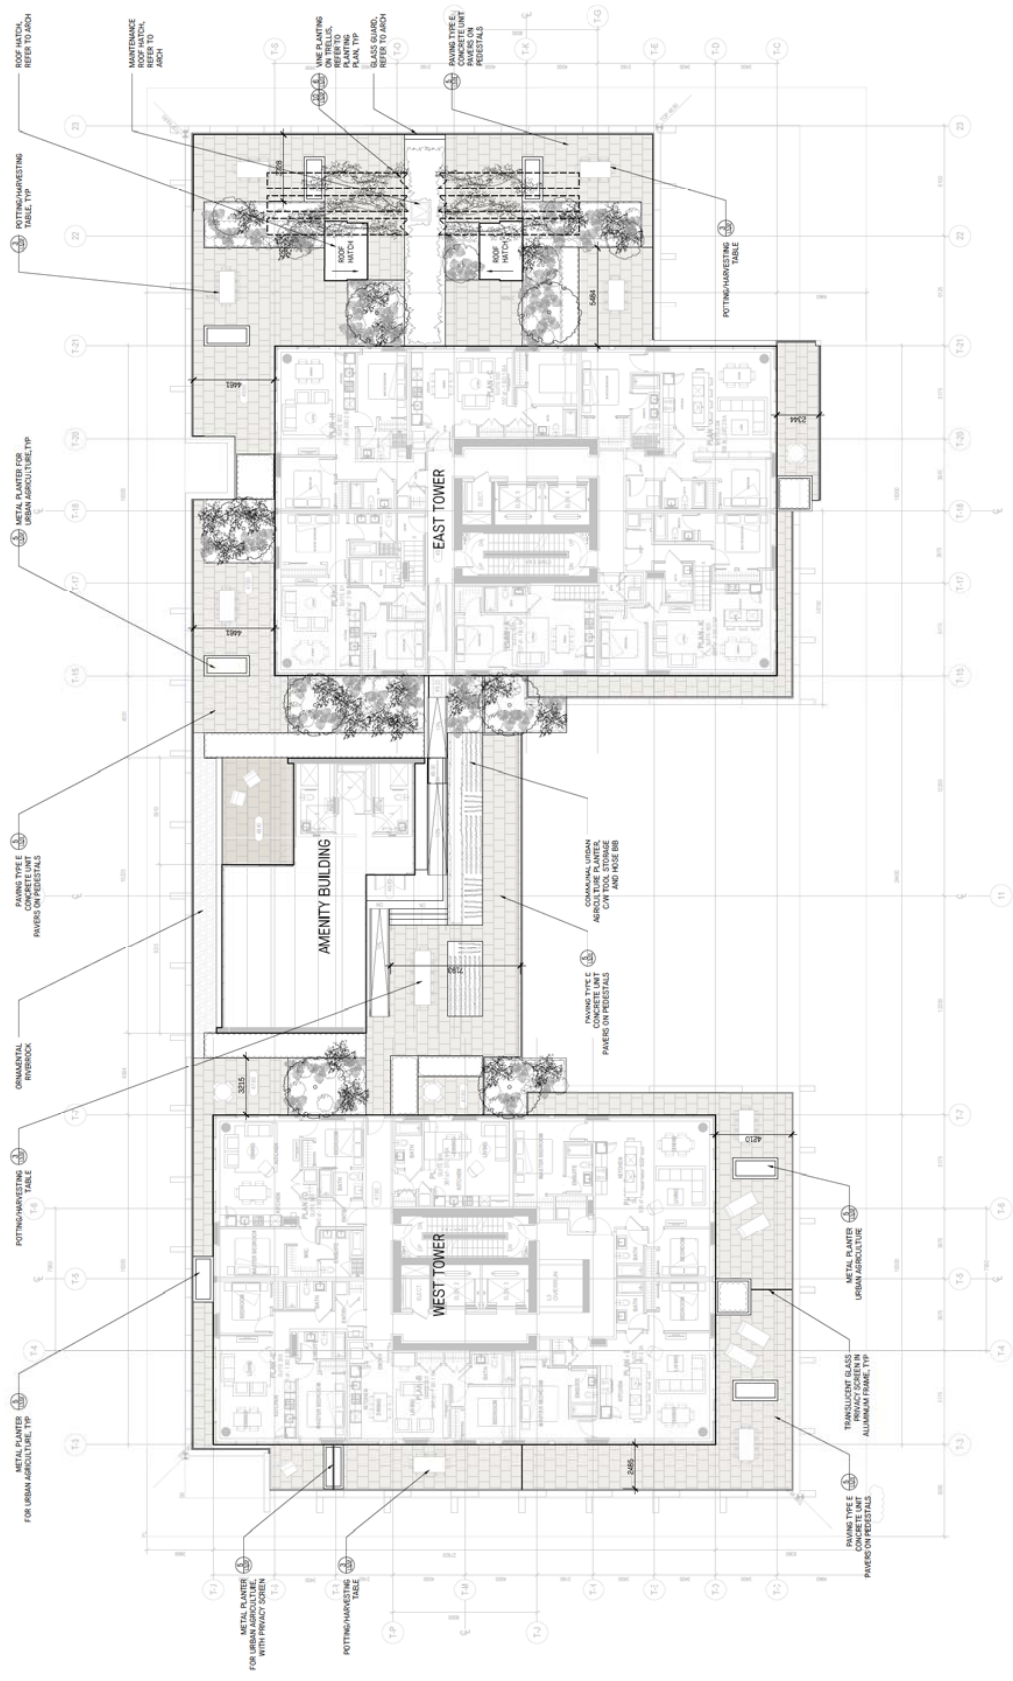







MARCON

NO.	REVISION	DATE
1	ISSUED FOR PERMIT	12 AUG 2016
2	ISSUED FOR REVIEW	9 AUG 2016
3	ISSUED FOR REVIEW	17 AUG 2016

DAVIE S BROUGHTON  
Vancouver, BC

Layout, Materials +  
Grading Plan  
Roof Level

Sheet Number: L1.13  
Project Name: 1345 Davie Street  
Drawing Date: 17 Aug 2016

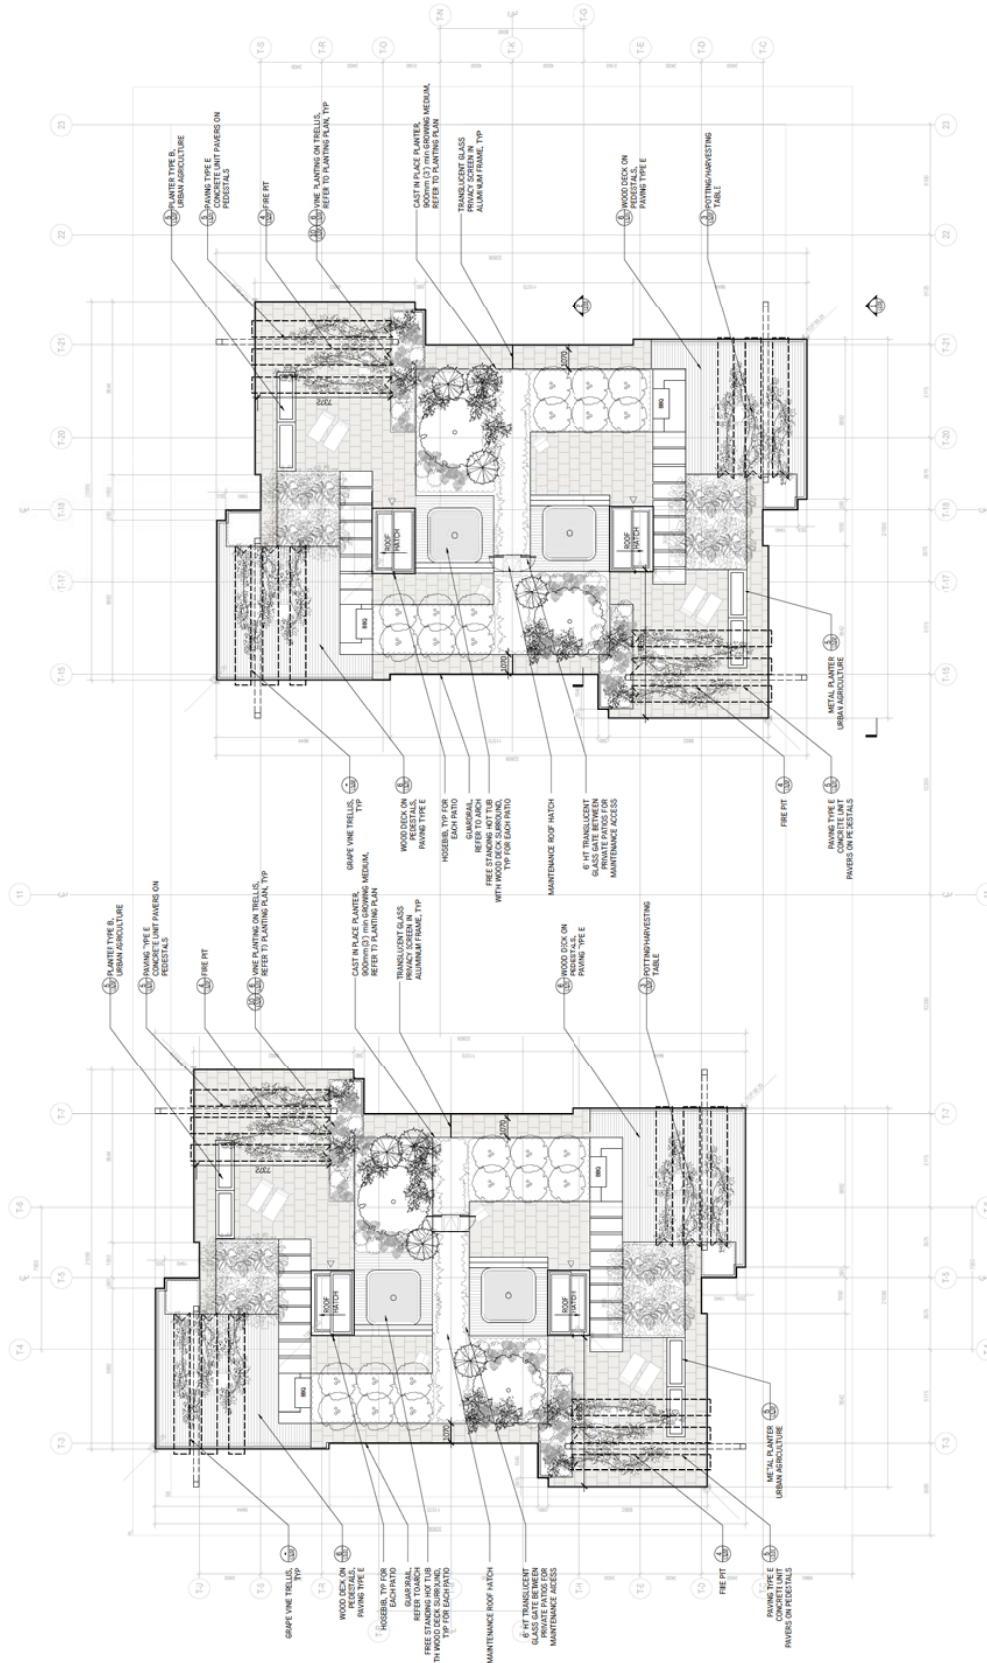




MARCON

DATE FOR PRELIMINARY DESIGN	DATE FOR FINAL DESIGN
DATE FOR CONSTRUCTION	DATE FOR CONSTRUCTION
DATE FOR CONSTRUCTION	DATE FOR CONSTRUCTION
DAVID S. BROUGHTON  
 VANCOUVER, BC

Planting Plan  
 Ground Level

Date	Aug. 2, 2016	Sheet Number	
Project No.	1345	Scale	1:1.21
Client	1345	Author	DL
Designer	DL	Checker	DL

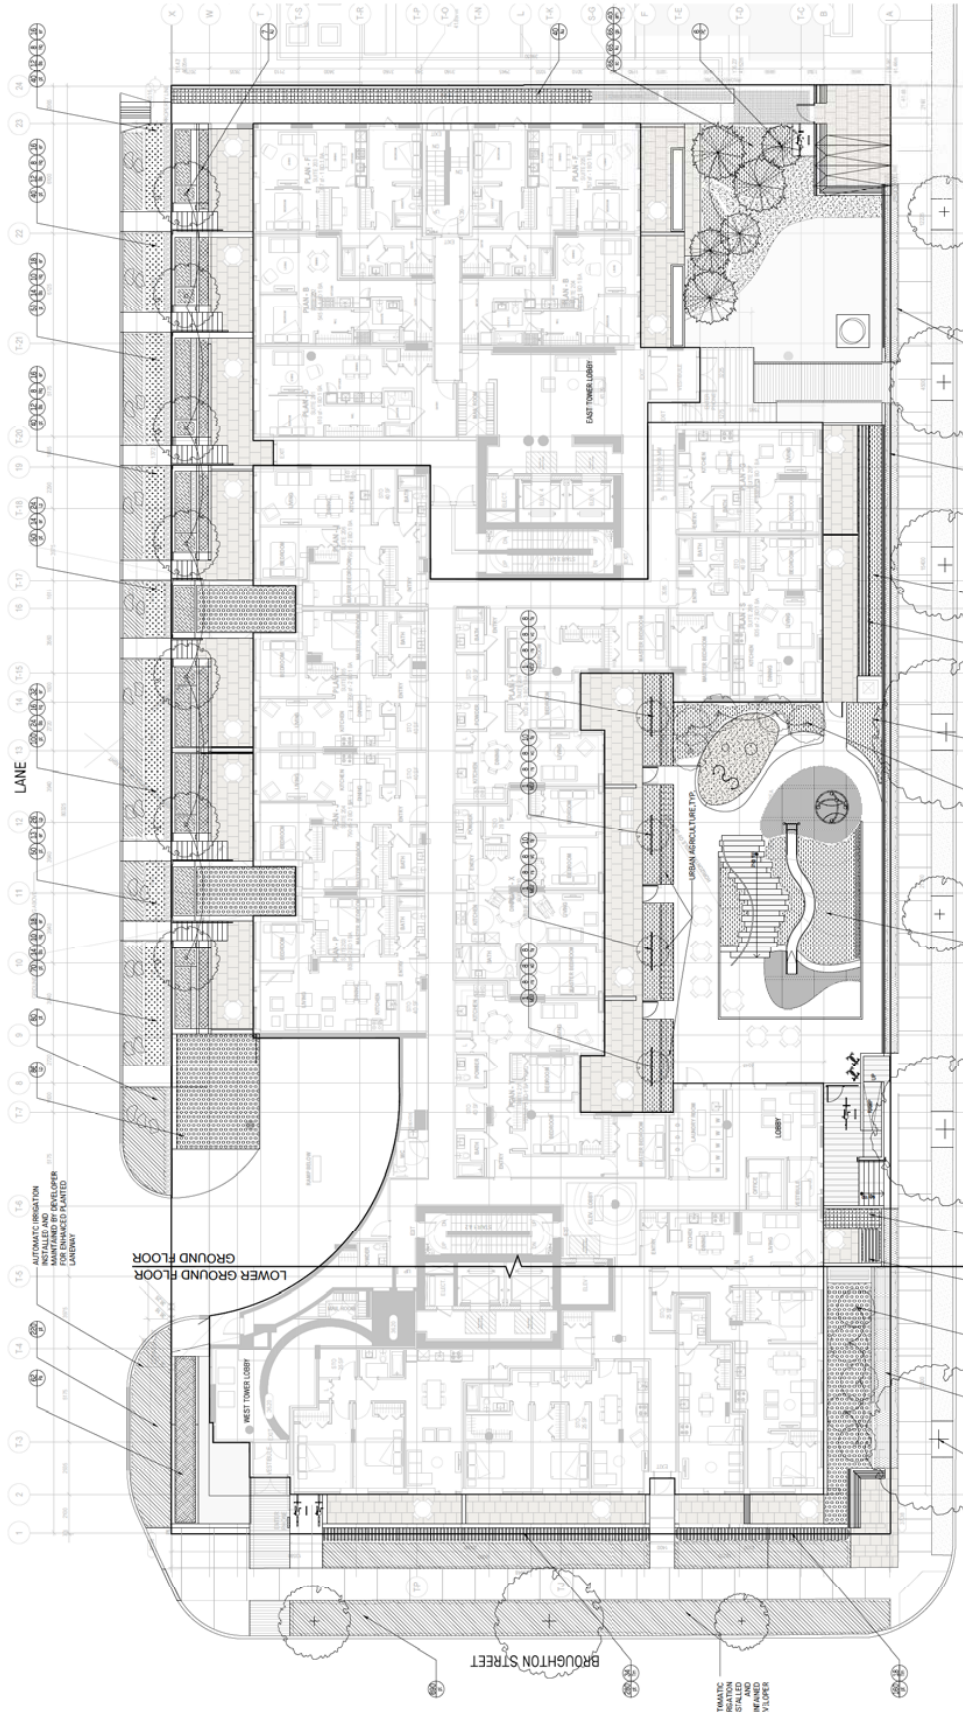

**NOTES**









MARCON

NO.	REVISION	DATE
1	ISSUED FOR PERMIT	12 AUG 2016
2	ISSUED FOR CON REVIEW	6 AUG 2016
3	ISSUED FOR CON REVIEW	8 AUG 2016

DAVE & BROUGHTON  
VANCOUVER, BC

Planting Plan  
Level 5

Date	Aug. 2, 2016	Sheet Number
Project No.	1345	1.1.22
Scale	1:500	
Drawn by	J.P.P.	

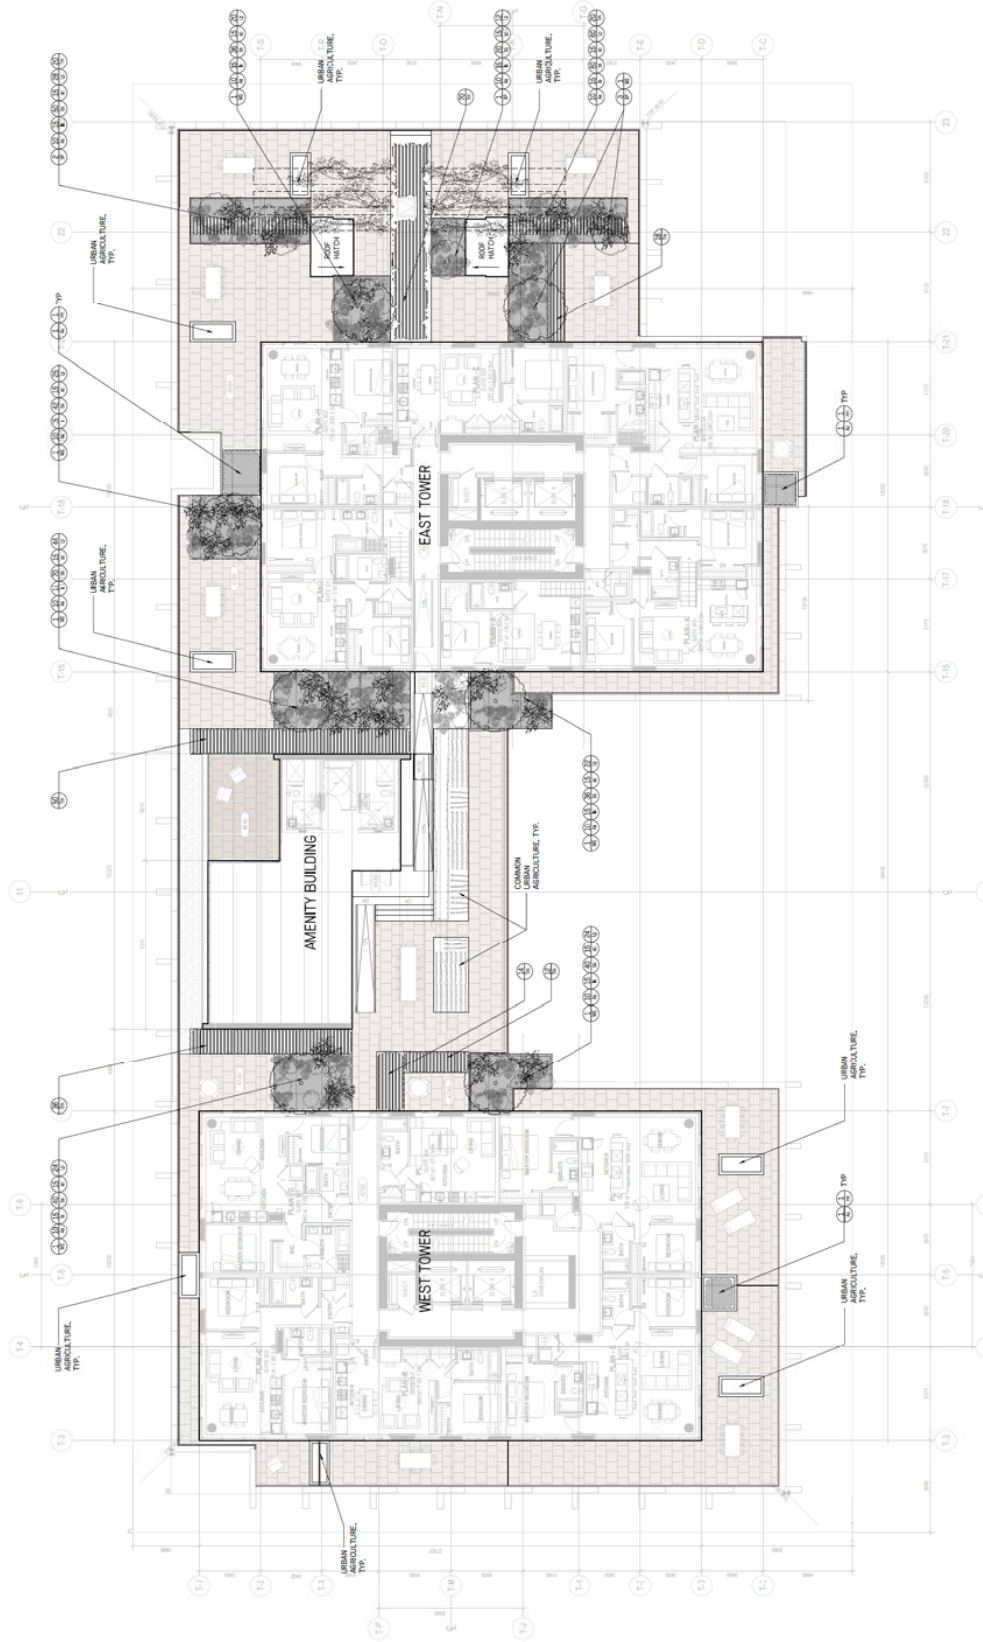













MARCON

NOT FOR CONSTRUCTION	
3. SHEET FOR DP	12. MAY 2016
2. SHEET FOR CIV REVIEW	9. MAY 2016
1. SHEET FOR CIV REVIEW	8. MAY 2016
No.	Date

DAVIE & BROUGHTON  
 VANCOUVER, BC

Landscape Sections

Date	Rev.	Project Number
12/05/16	1.000	L2.01
12/05/16	1.000	1345 DAVIE STREET







MARCON

NOT FOR CONSTRUCTION	
1. ISSUED FOR PERMIT	DATE: 12.14.2016
2. ISSUED FOR REVIEW	DATE: 01.04.2017
3. ISSUED FOR CONSTRUCTION	DATE: 01.04.2017

DAVE & BROUGHTON  
 VANCOUVER, BC

Landscape Sections

Date:	12.14.2016	Sheet Number:	L2.02
Project No.:	1345D	Scale:	1/8" = 1'-0"
Drawn by:	DAVE & BROUGHTON	Checked by:	DAVE & BROUGHTON

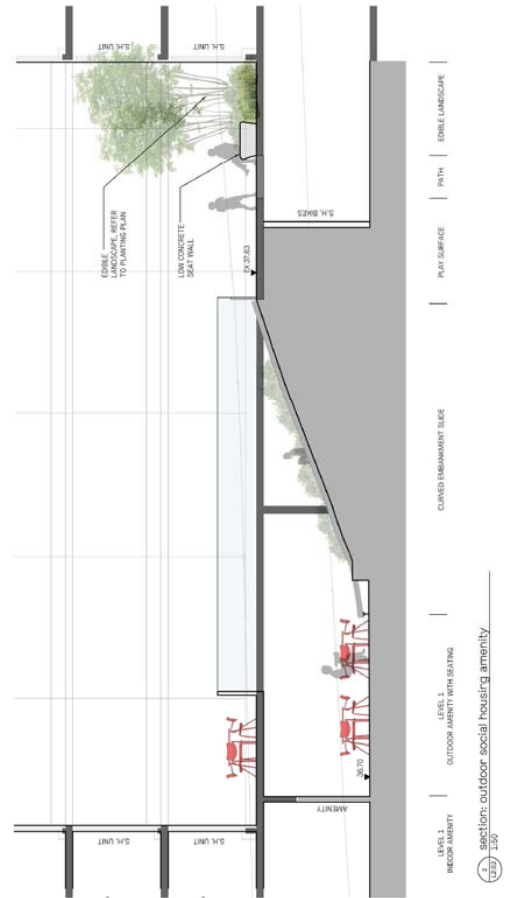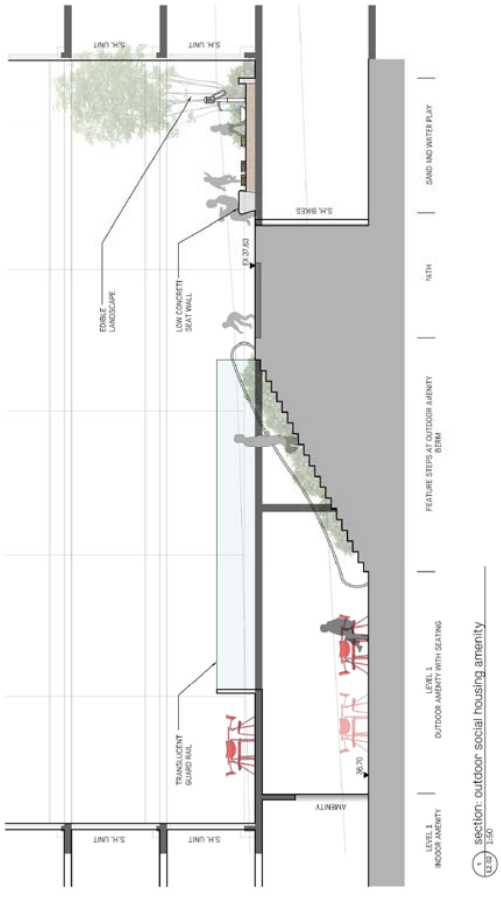



MARCON

NOT FOR CONSTRUCTION	
3. RELEASE FOR I/P	22 AUG 2016
2. RELEASE FOR PERMIT	9 AUG 2016
1. RELEASE FOR CONCEPT	8 AUG 2016
NO.	DATE


DAVIE & BROUGHTON  
 VANCOUVER, BC

Landscape Sections

Date	22 AUG 2016	Project Number
Version	1.000	
Drawn	BY PERMIT	<b>L2.03</b>
Checked		



1. elevation: roof level private patios, typ. 1:50

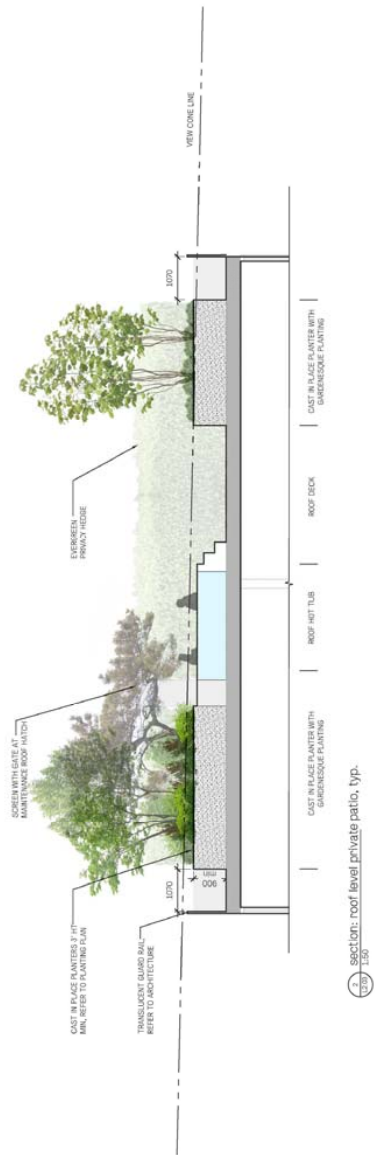

2. section: roof level private patio, typ. 1:50