


Appendix 1 Harbourview Daycare Option B - Upper Level

TENNIS COURTS

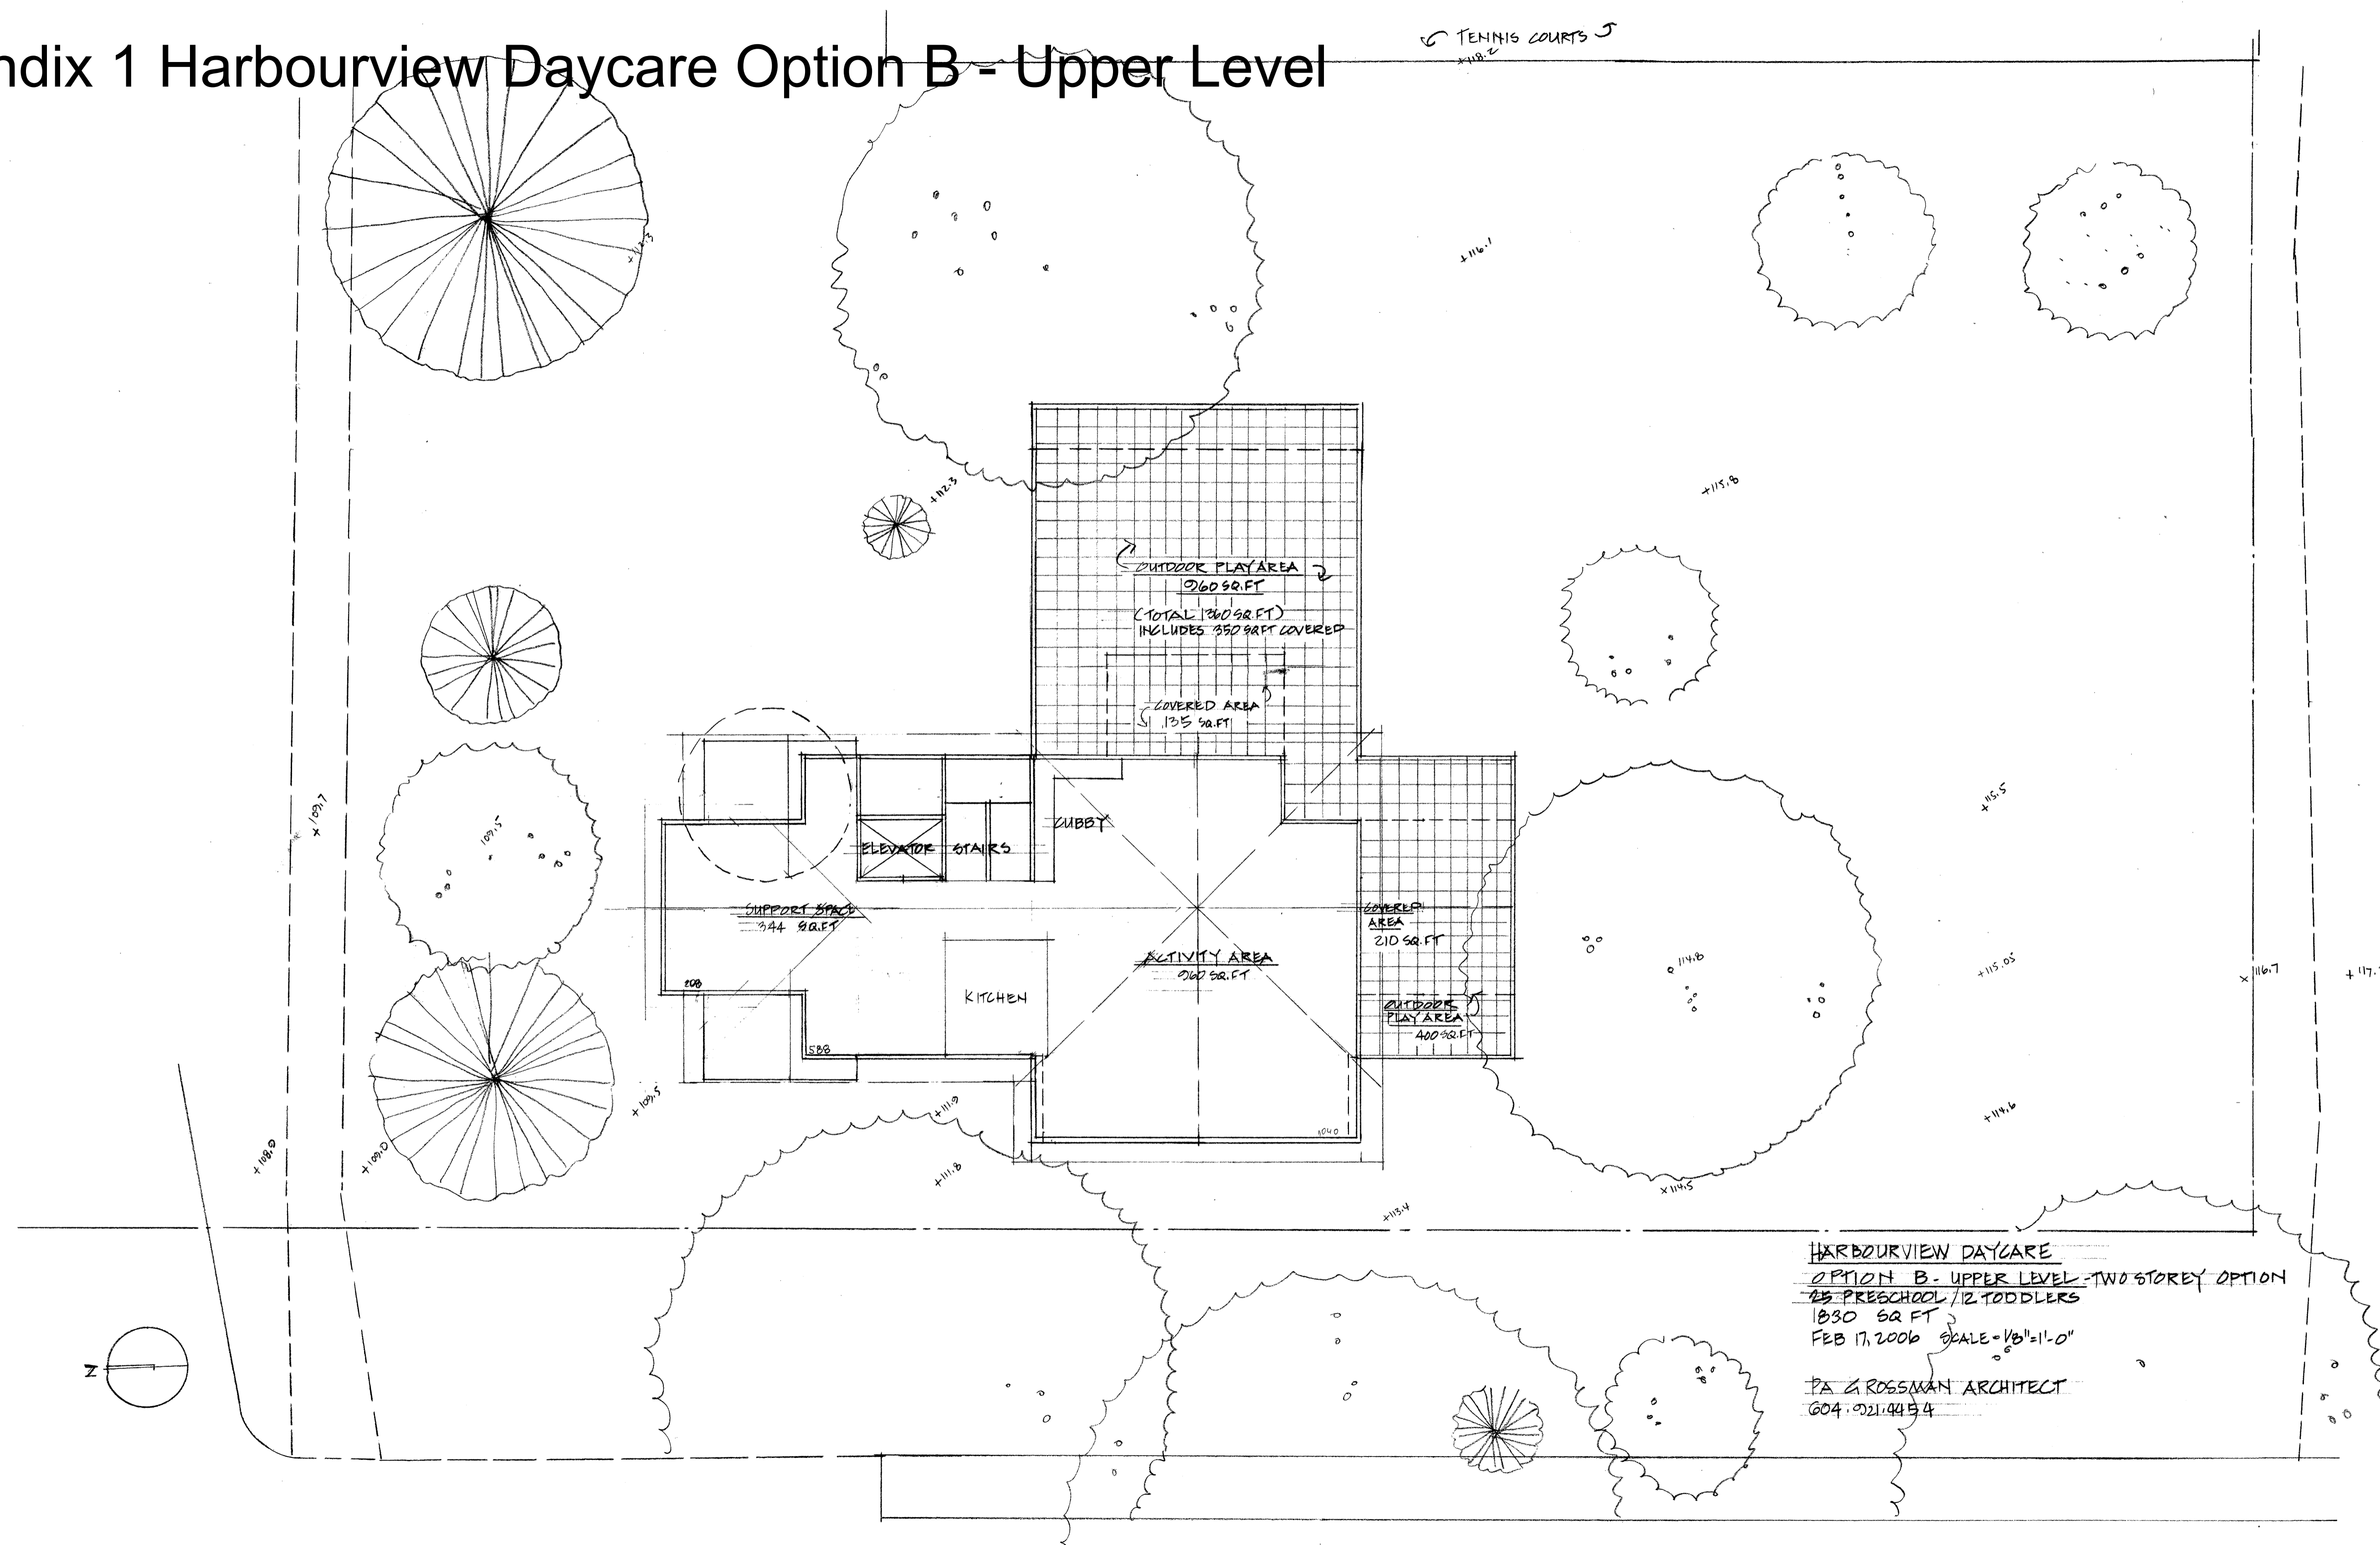

HARBOURVIEW DAYCARE
 OPTION B - UPPER LEVEL - TWO STOREY OPTION
 25 PRESCHOOL / 12 TODDLERS
 1830 SQ FT
 FEB 17, 2006 SCALE = 1/8" = 1'-0"
 PA GROSSMAN ARCHITECT
 604.921.4454