


SEAL:

NOTES:
 This drawing is the property of Urban Arts Architecture and may not be reproduced without their permission and unless the reproduction carries their name. All designs and all other information shown on this drawing are for use on the specified project only and shall not be used otherwise without written permission of this office.
 The Contractor shall check and verify all dimensions and report any discrepancies before proceeding.
 Do not scale drawings.

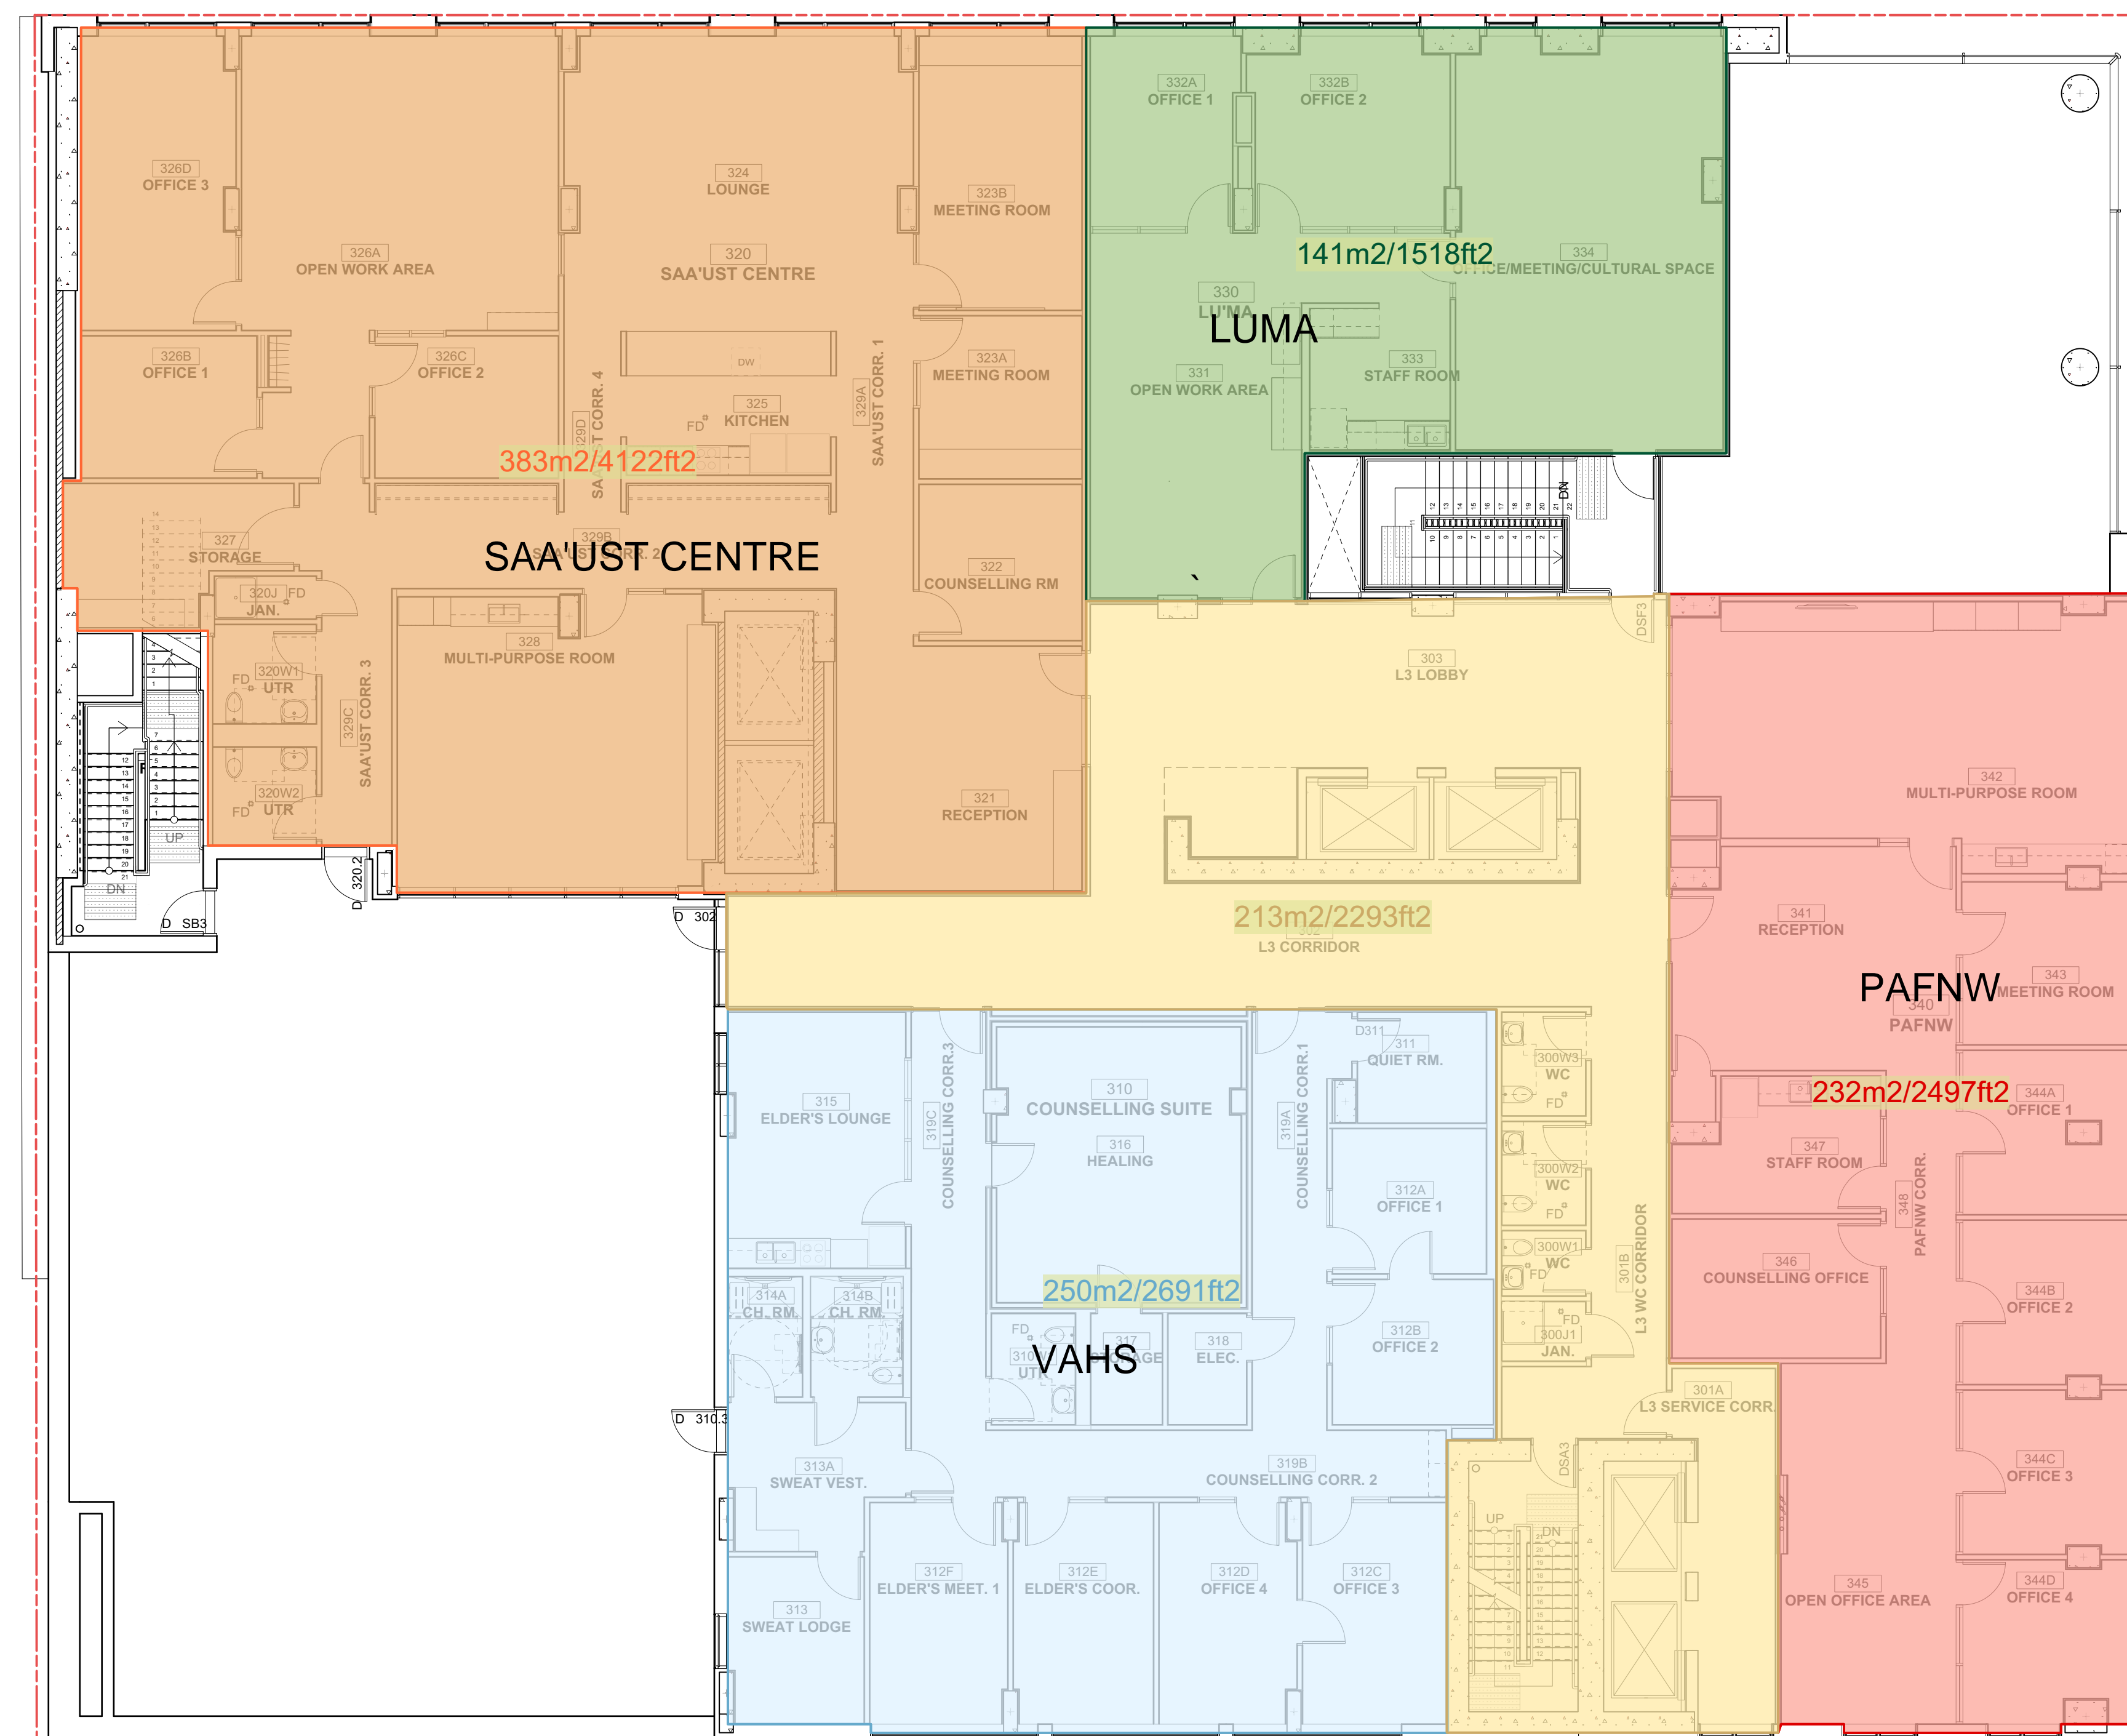

REV. DATE ISSUE

**ABORIGINAL LAND TRUST
 HOUSING AND HEALING
 CENTER DEVELOPMENT**

425 COLUMBIA STREET
 VANCOUVER, BC

L3 Healing Centre Plan

A.103

PLOT DATE: SCALE: 1:100
 DRAWN BY: CHECK BY: JM