

THESE DRAWINGS MUST NOT BE SCALED. THE GENERAL CONTRACTOR SHALL VERIFY ALL DIMENSIONS, DATUM, AND LEVELS PRIOR TO COMMENCEMENT OF WORK. ALL ERRORS AND OMISSIONS TO BE REPORTED IMMEDIATELY TO THE ARCHITECT. VARIATIONS AND MODIFICATIONS TO WORK SHOWN SHALL NOT BE CARRIED OUT WITHOUT THE WRITTEN PERMISSION FROM THE ARCHITECT. COPYRIGHT RESERVED. THESE DRAWINGS AND THE DESIGN ARE, AND AT ALL TIMES REMAIN THE EXCLUSIVE PROPERTY OF THE ARCHITECT, AND CANNOT BE USED AND / OR REPRODUCED WITHOUT THE CONSENT OF THE ARCHITECT, IN WHICH THE REPRODUCTION MUST BEAR THEIR NAME AS THE ARCHITECT.

DRAWING ISSUE(S)		
1	JUNE 13, 2022	ISSUED FOR COORDINATION
2	FEB. 02, 2023	ISSUED FOR CO REVIEW
3	MAY 31, 2023	ISSUED FOR CO REVIEW

CONSULTANT(S):

CLIENT:

POLYGON

engage
ARCHITECTURE

402-602 WEST HASTINGS
VANCOUVER, B.C., V6B 1P2
(604) 428-6259
www.engagearchitecture.ca

SEAL:

PROJECT No. 21-23

PROJECT:

CAMBIE NPO HUB
OFFICE TENANT IMPROVEMENT

5740 CAMBIE STREET
VANCOUVER, BC V5Z 3A6


DRAWING

OVERALL UNIT PLAN

CHECKED BY:	DRAWN BY:
DATE: JUNE 2023	SCALE: 1/8" = 1'-0"

DRAWING No.:

A1.2

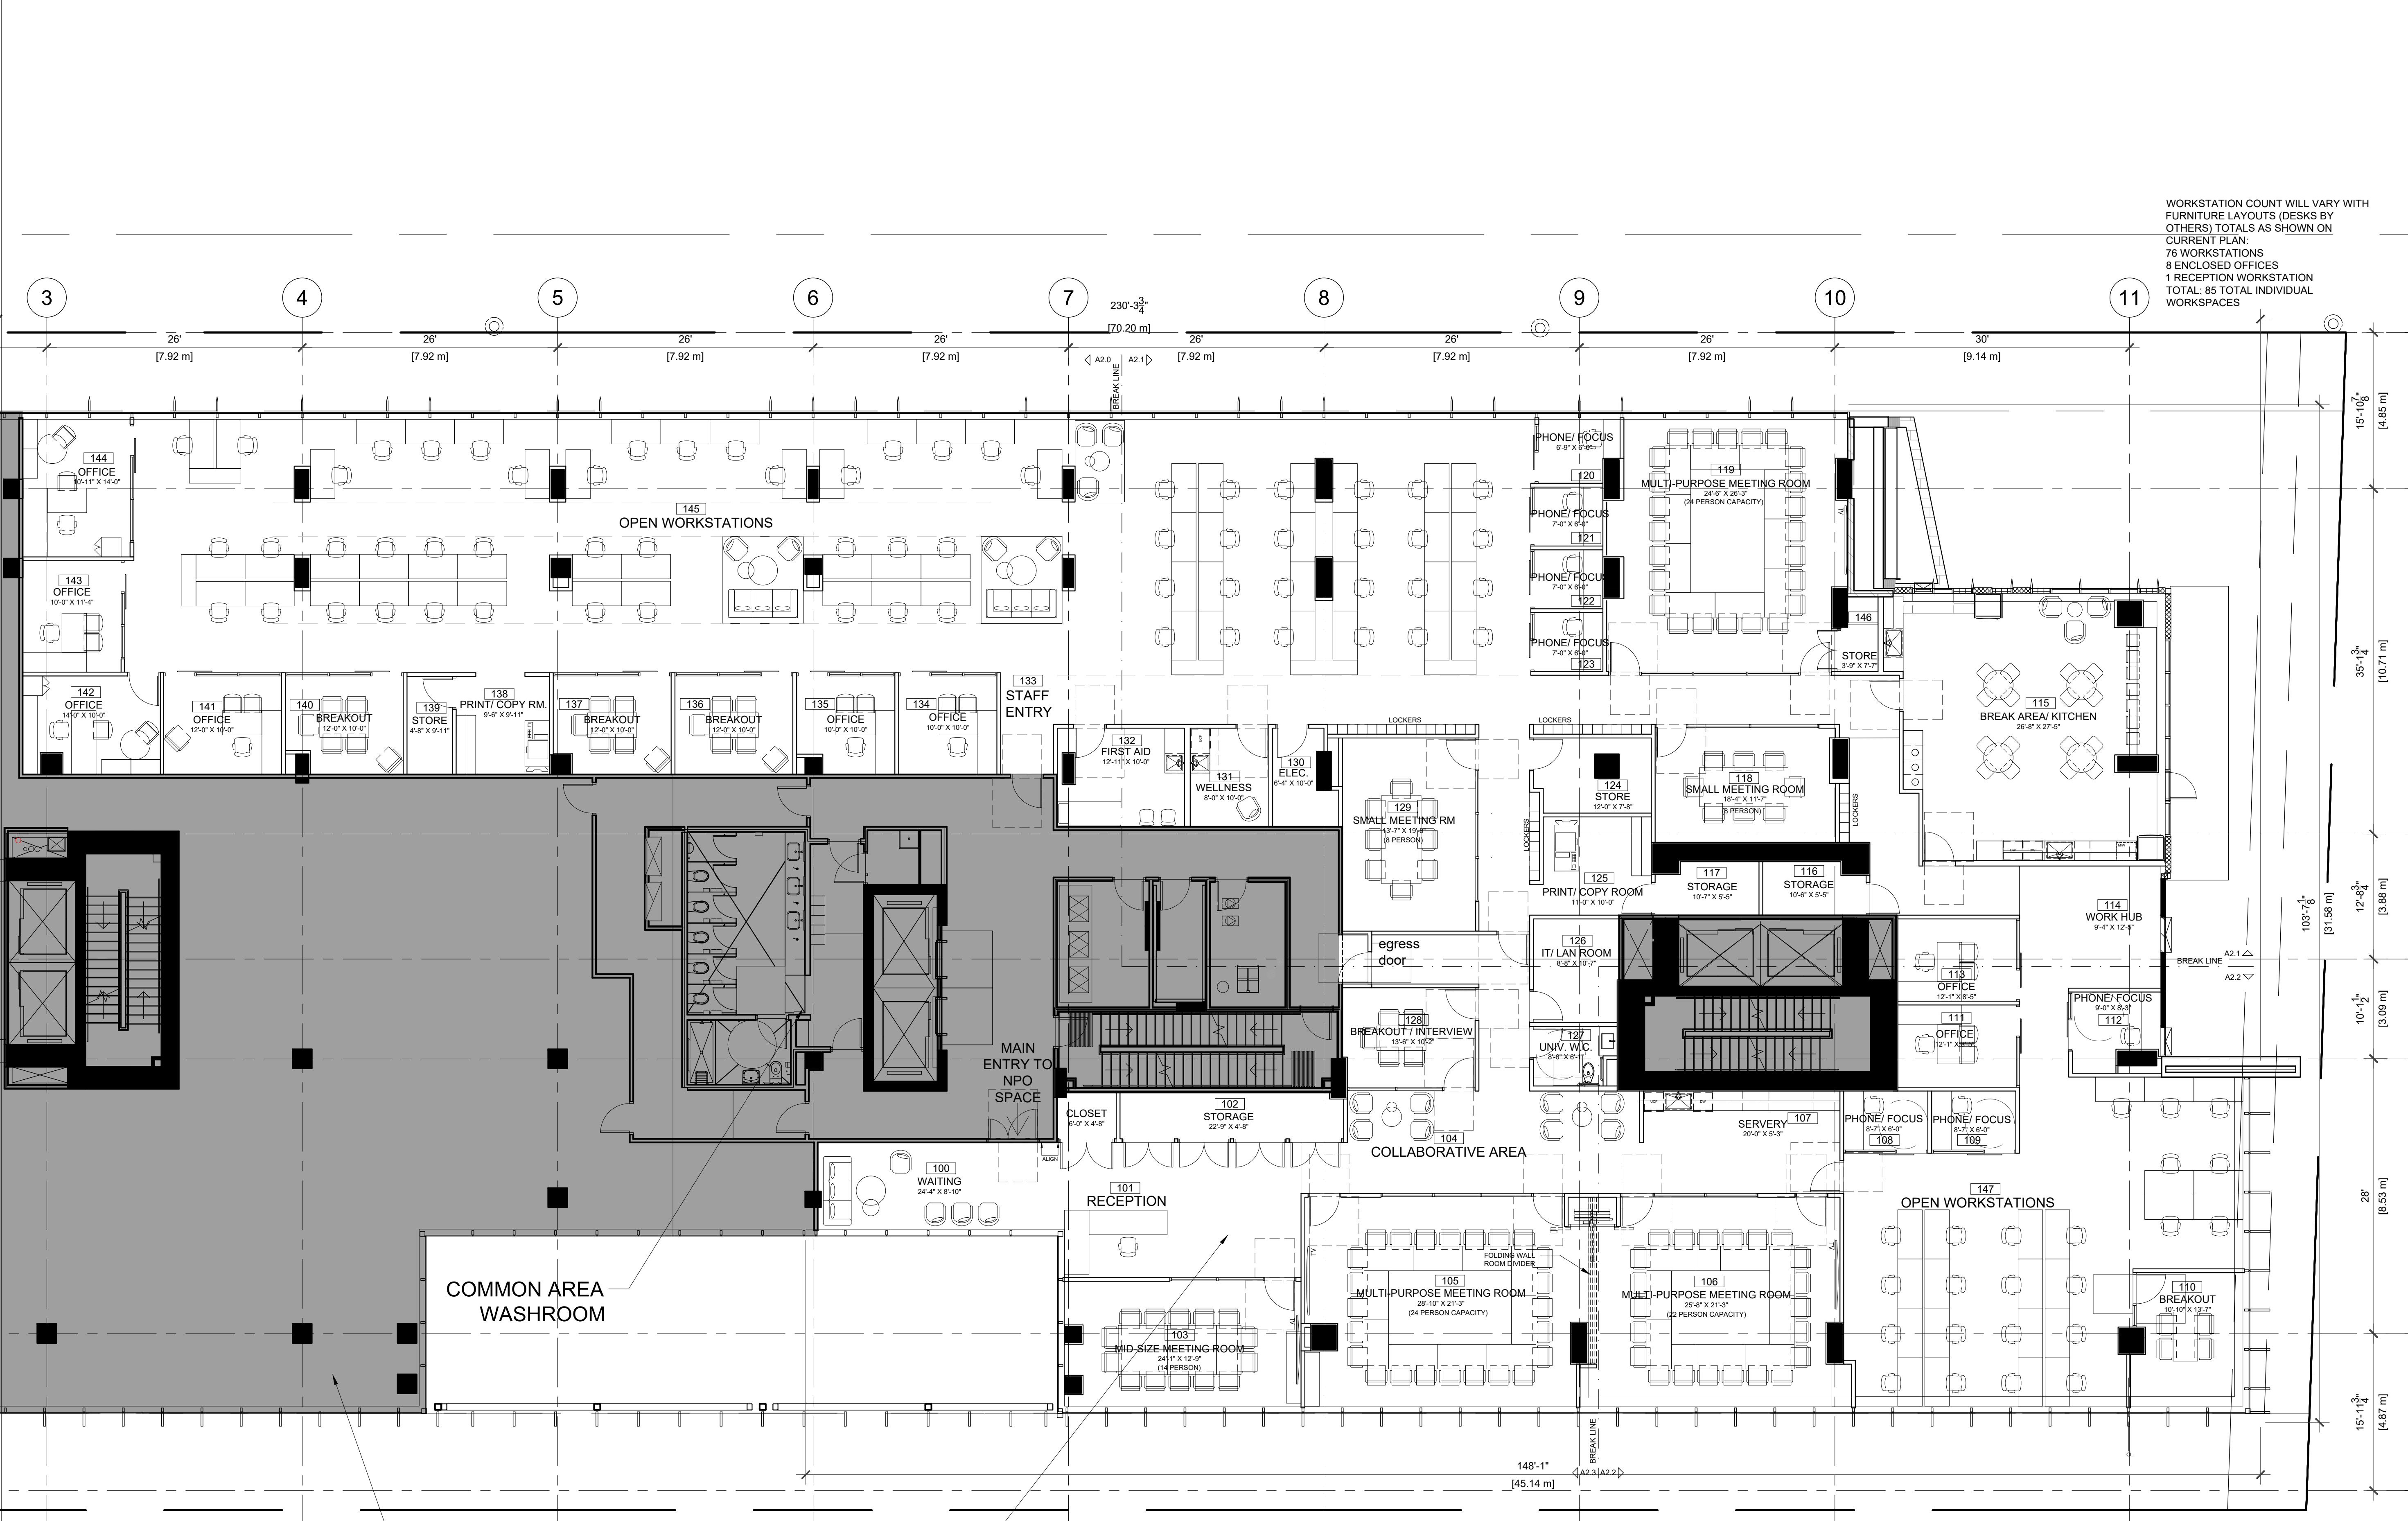

WORKSTATION COUNT WILL VARY WITH
FURNITURE LAYOUTS (DESKS BY
OTHERS) TOTALS AS SHOWN ON
CURRENT PLAN:
76 WORKSTATIONS
8 ENCLOSED OFFICES
1 RECEPTION WORKSTATION
TOTAL: 85 TOTAL INDIVIDUAL
WORKSPACES

THESE DRAWINGS MUST NOT BE SCALED. THE GENERAL CONTRACTOR SHALL VERIFY ALL DIMENSIONS, DATUM, AND LEVELS PRIOR TO COMMENCEMENT OF WORK. ALL ERRORS AND OMISSIONS TO BE REPORTED IMMEDIATELY TO THE ARCHITECT. VARIATIONS AND MODIFICATIONS TO WORK SHOWN SHALL NOT BE CARRIED OUT WITHOUT THE WRITTEN PERMISSION FROM THE ARCHITECT. COPYRIGHT RESERVED. THESE DRAWINGS AND THE DESIGN ARE, AND AT ALL TIMES, REMAIN THE EXCLUSIVE PROPERTY OF THE ARCHITECT, AND CANNOT BE USED AND / OR REPRODUCED WITHOUT THE CONSENT OF THE ARCHITECT, IN WHICH THE REPRODUCTION MUST BEAR THEIR NAME AS THE ARCHITECT.

DRAWING ISSUE(S)		
1	JUNE 13, 2022	ISSUED FOR COORDINATION
2	FEB. 02, 2023	ISSUED FOR CO REVIEW
3	MAY 31, 2023	ISSUED FOR CO REVIEW

CONSULTANT(S):



402-602 WEST HASTINGS
VANCOUVER, B.C., V6B 1P2
(604) 428-6259
www.engagearchitecture.ca

SEAL:

PROJECT No. 21-23

PROJECT: **CAMBIE NPO HUB**
OFFICE TENANT IMPROVEMENT
5740 CAMBIE STREET
VANCOUVER, BC V5Z 3A6

DRAWING
**OVERALL TEMPLATE
FURNITURE LAYOUT PLAN**

CHECKED BY:	DRAWN BY:
DATE: JUNE 2023	SCALE: 1/8" = 1'-0"

DRAWING No.:
A1.8

NORTH

1 **TEMPLATE FURNITURE LAYOUT PLAN**
A1.8 1/8"= 1'-0"