




DATE: 08/20/2019
 PROJECT: 52 E HASTINGS ST.

ALT
 52 E Hastings St
 L7 IRRIGATION PLAN

SCALE: 1/8" = 1'-0"

DATE: 08/20/2019
 PROJECT: 52 E HASTINGS ST.

L4.02

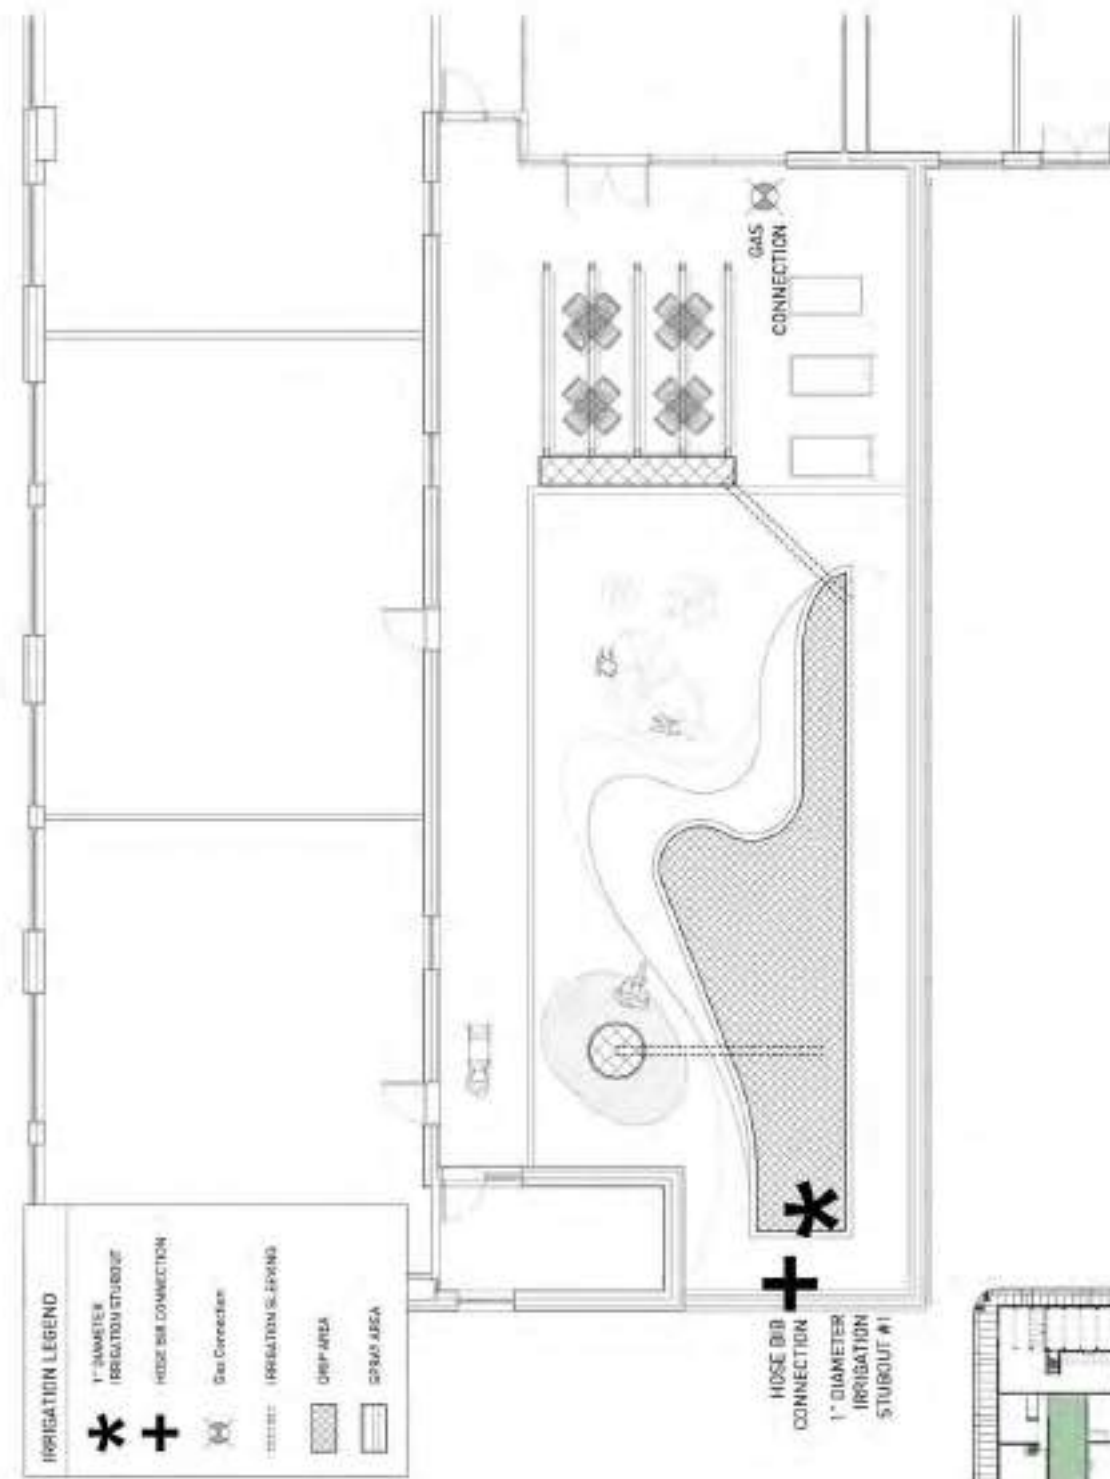

IRRIGATION LEGEND

- 1" DIAMETER IRRIGATION STUBOUT
- HOSE BIB CONNECTION
- Gas Connection
- IRRIGATION PIPING
- DRIP AREA
- SPRAY AREA

HOSE BIB CONNECTION
 1" DIAMETER IRRIGATION STUBOUT #1



1/8" = 1'-0"



PROJECT: 52 E HASTINGS STREET
DATE: 10/15/2019

ALT

10/15/2019


LB IRRIGATION PLAN

SCALE: 1/8" = 1'-0"

DATE: 10/15/2019
PROJECT: 52 E HASTINGS STREET

L4.03

IRRIGATION LEGEND	
	1" DIAMETER IRRIGATION STUBOUT
	HOSE BIB CONNECTION
	Gas Connection
	IRRIGATION SLEEVING

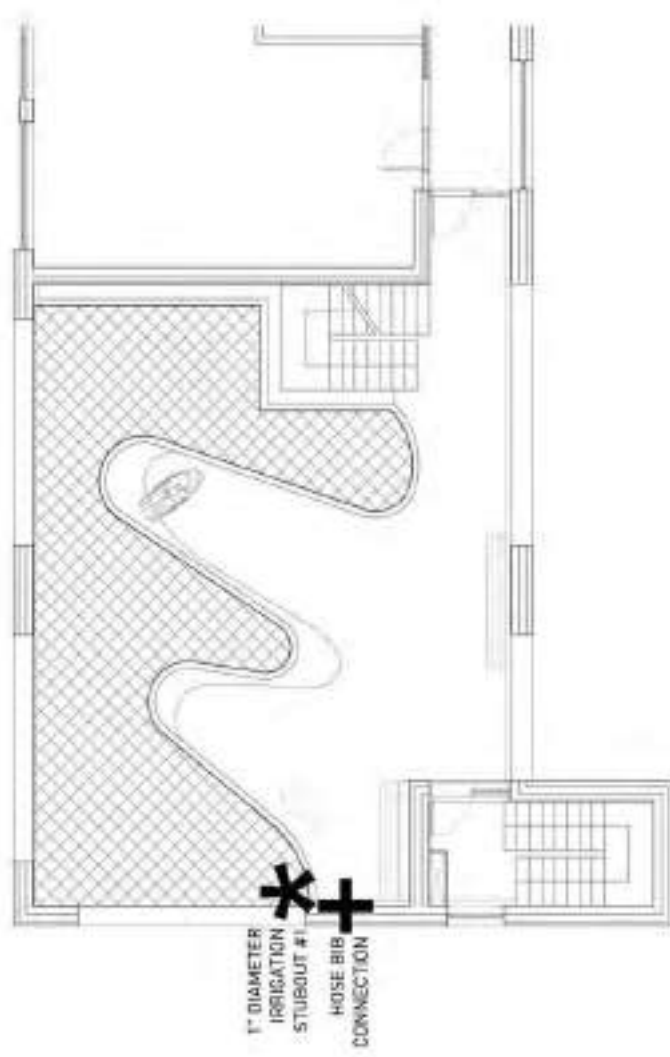



DATE: 08/20/2019
 PROJECT: 52 E Hastings Street


ALT

LB IRRIGATION PLAN

SCALE: 1/8" = 1'-0"

DATE: 08/20/2019
 PROJECT: 52 E Hastings Street

L4.04

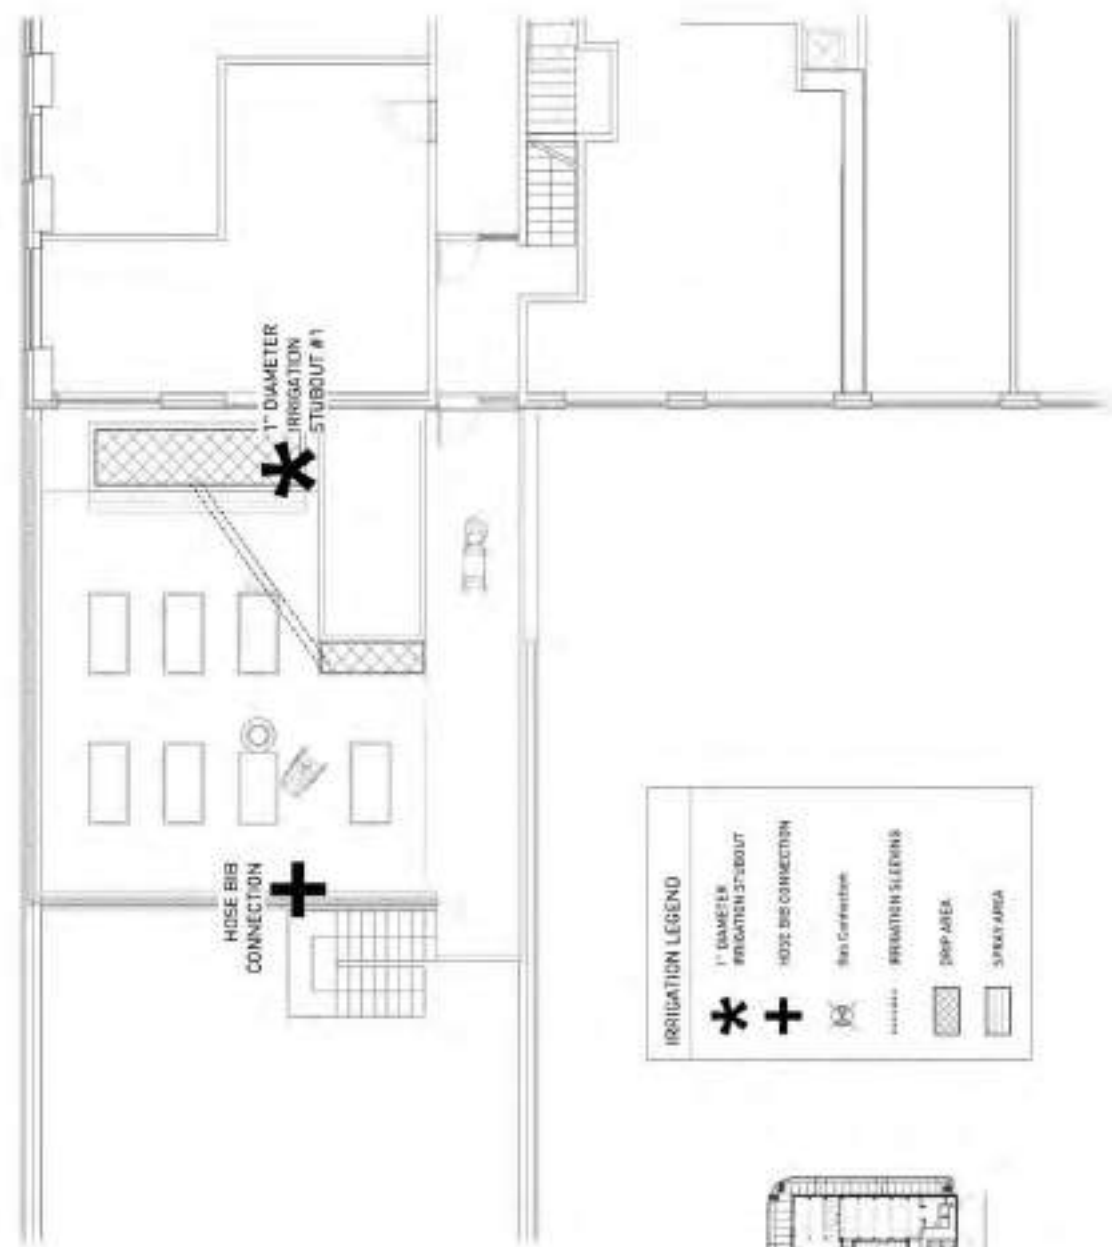

IRRIGATION LEGEND

- 1" DIAMETER IRRIGATION STUBOUT
- HOSE BIB CONNECTION
- IRRIGATION SLEEVING
- DRIP AREA
- SPRAY AREA





DATE: 11/15/2019

ALT


52 E Hastings Street

L11 IRRIGATION PLAN

SCALE: 1/8" = 1'-0"


L4.05

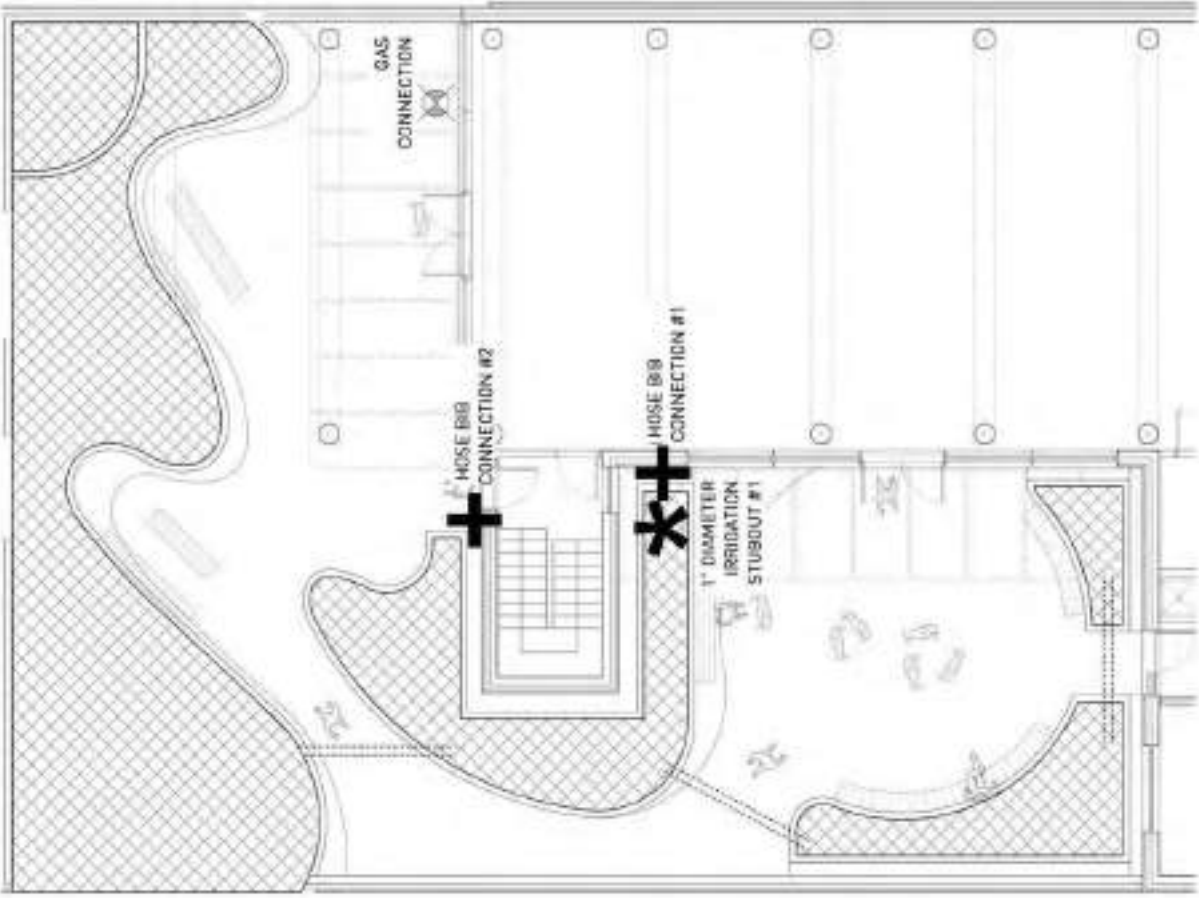

IRRIGATION LEGEND	
	1" DIAMETER IRRIGATION STUBOUT
	HOSE BIB CONNECTION
	Gas Connection
	IRRIGATION SLEEVE




DATE: 10/15/2019
 PROJECT: 52 E HASTINGS STREET

ALT
 L3 SOIL DEPTH PLAN


Scale: 1:500
 North Arrow
 Date: 10/15/2019
 Project: 52 E HASTINGS STREET

L5.00

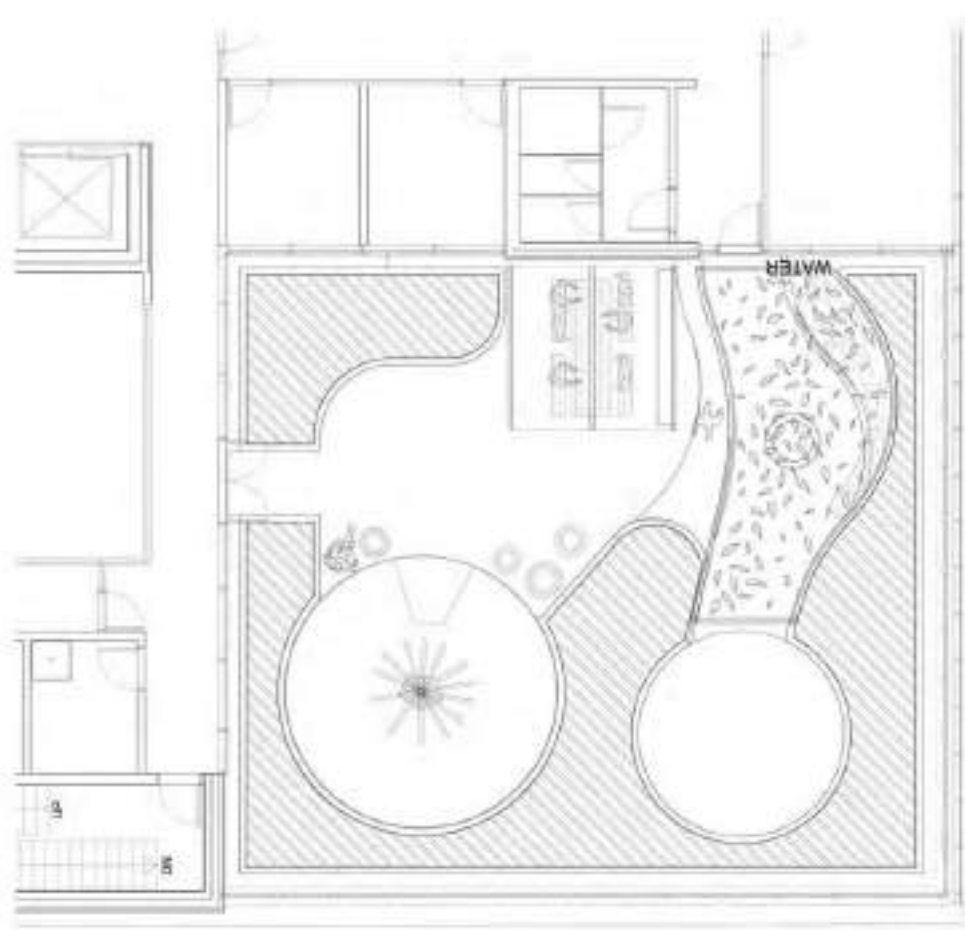

SOIL DEPTH LEGEND

	TREE AREA 1000MM Depth Growing Medium
	SHRUB AREA 400MM Depth Growing Medium
	LAWN AREA 300MM Depth Growing Medium

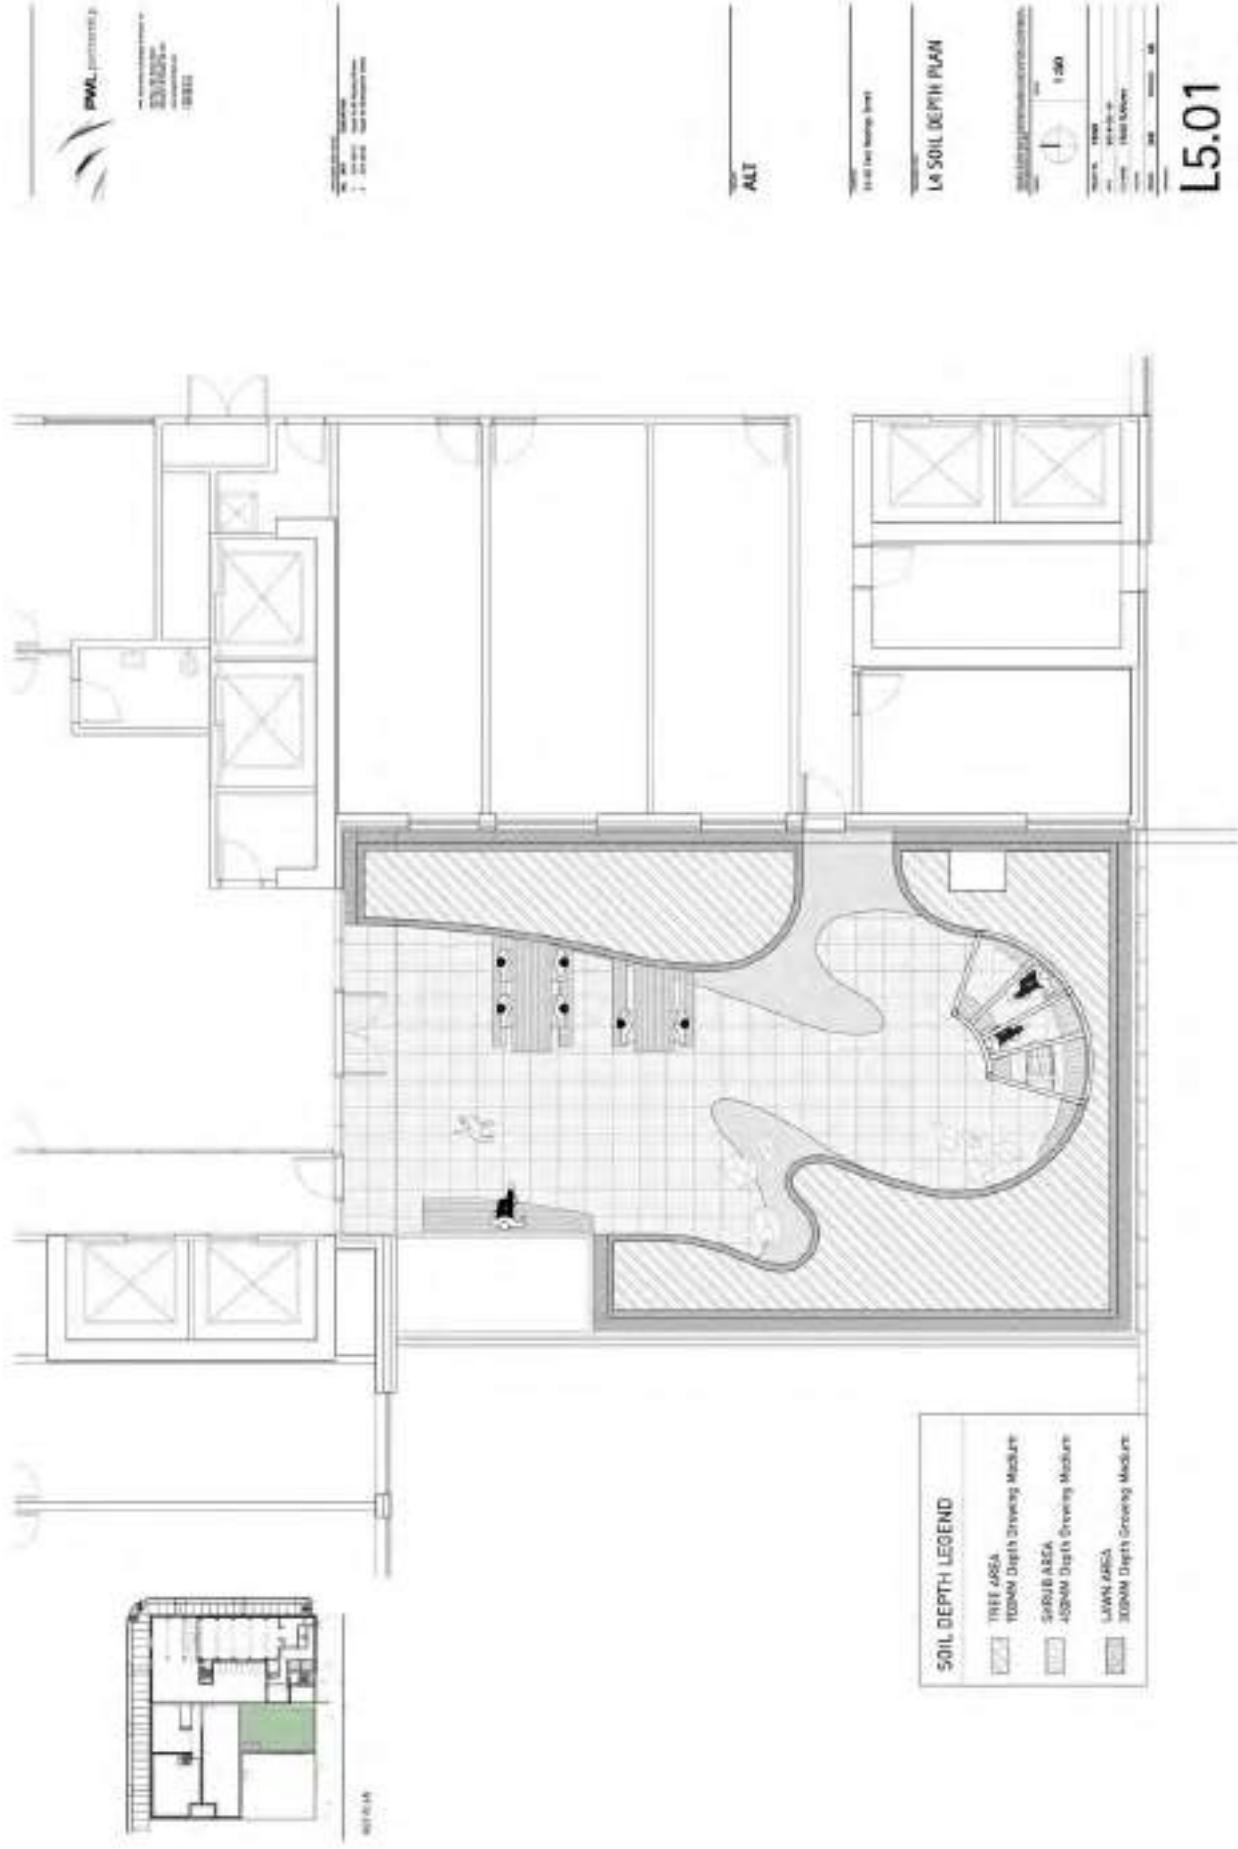




DATE: 11/20/19

ALT
L7 SOIL DEPTH PLAN

SCALE: 1:500
N
DATE: 11/20/19

L5.02

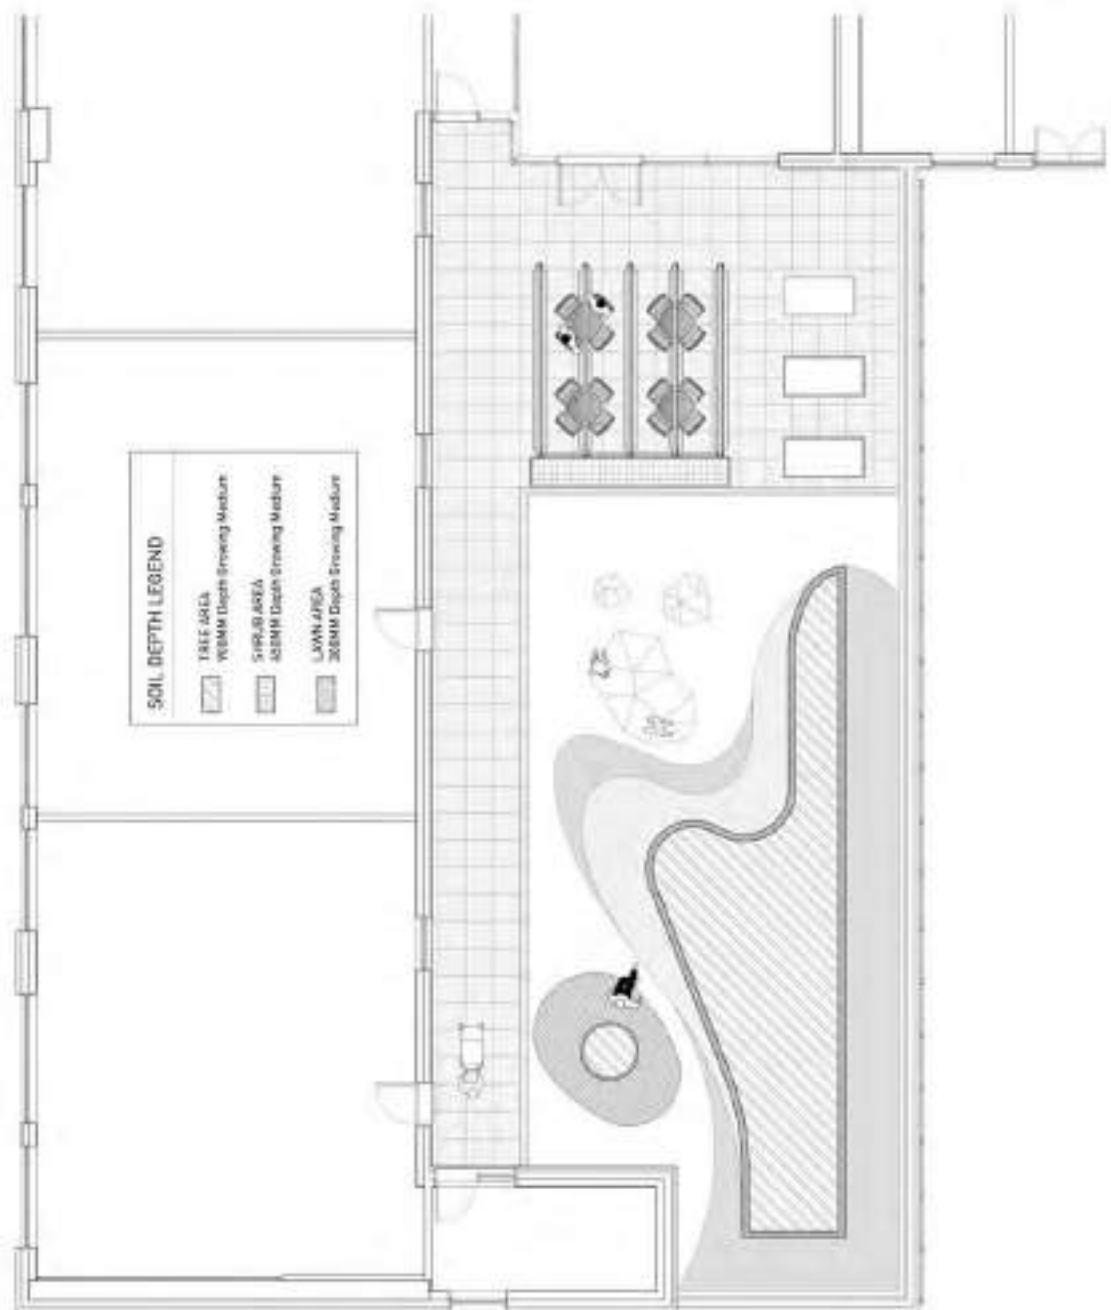



DATE: 11/15/2019
SCALE: AS SHOWN
PROJECT: 52 E HASTINGS STREET

ALT


1/8" = 1'-0"

LB SOIL DEPTH PLAN

1/8" = 1'-0"

DATE: 11/15/2019
SCALE: AS SHOWN
PROJECT: 52 E HASTINGS STREET

L5.03

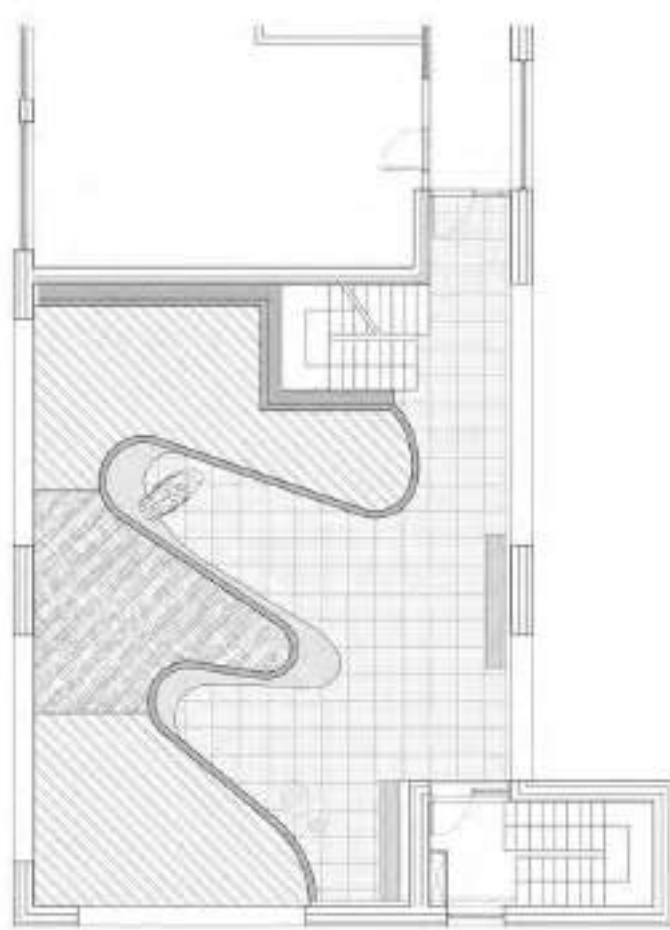

SOIL DEPTH LEGEND	



1/8" = 1'-0"



DATE: 08/20/2019
PROJECT: 52 E HASTINGS STREET
SHEET: 15.04


ALT

LB SOIL DEPTH PLAN

Scale: 1/8" = 1'-0"

DATE: 08/20/2019
PROJECT: 52 E HASTINGS STREET
SHEET: 15.04

L5.04

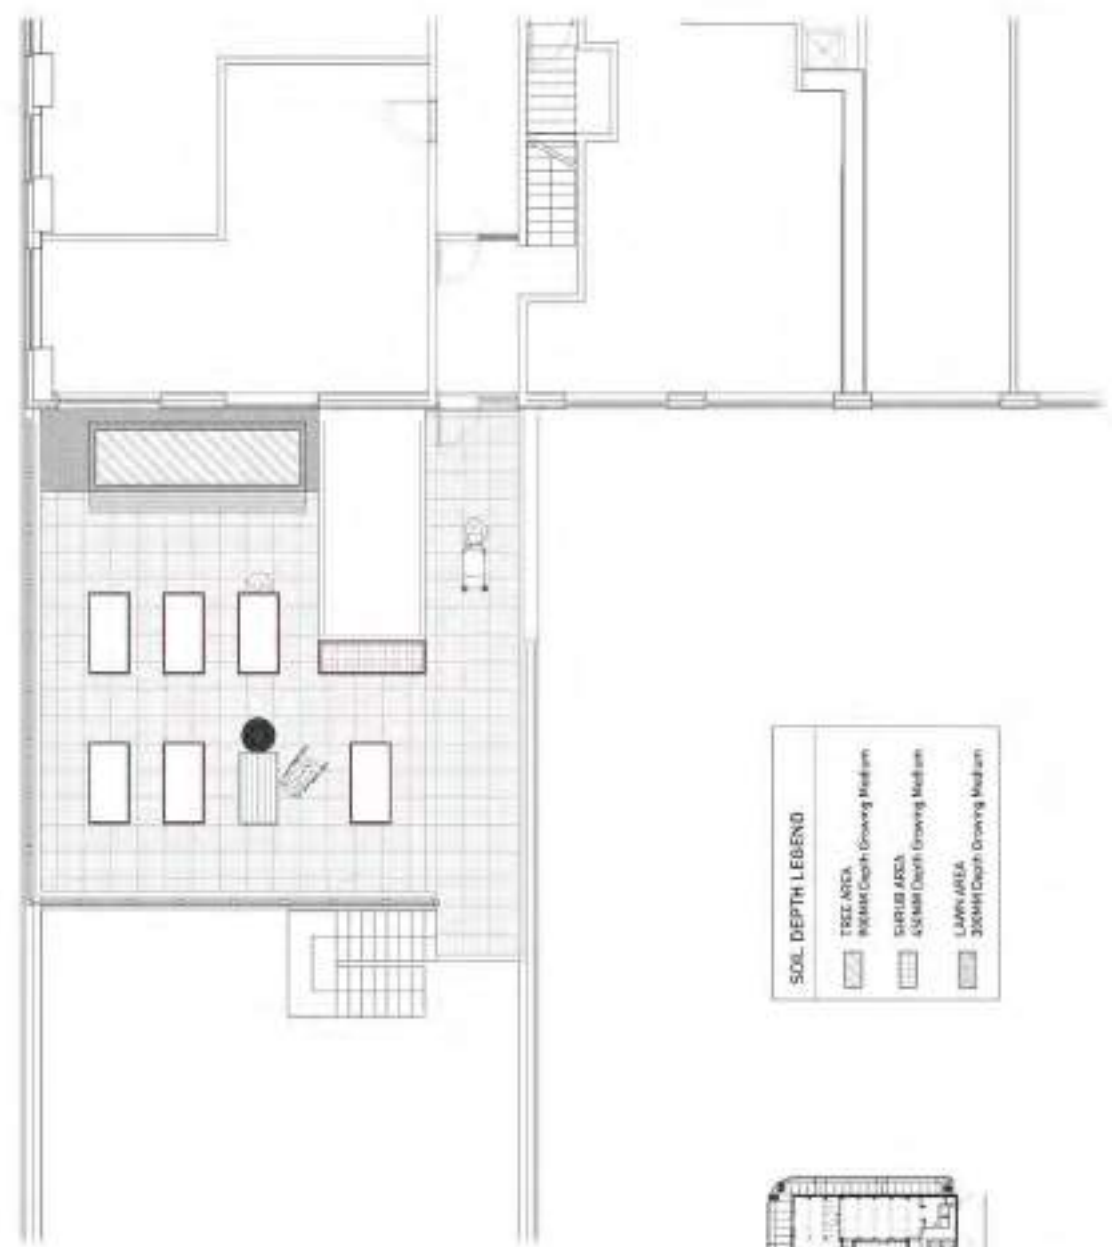

SOIL DEPTH LEGEND

	LAWN AREA 300mm Depth Growing Medium






ALT


52 E Hastings Street

L11 SOIL DEPTH PLAN

SCALE: 1:500



L5.05

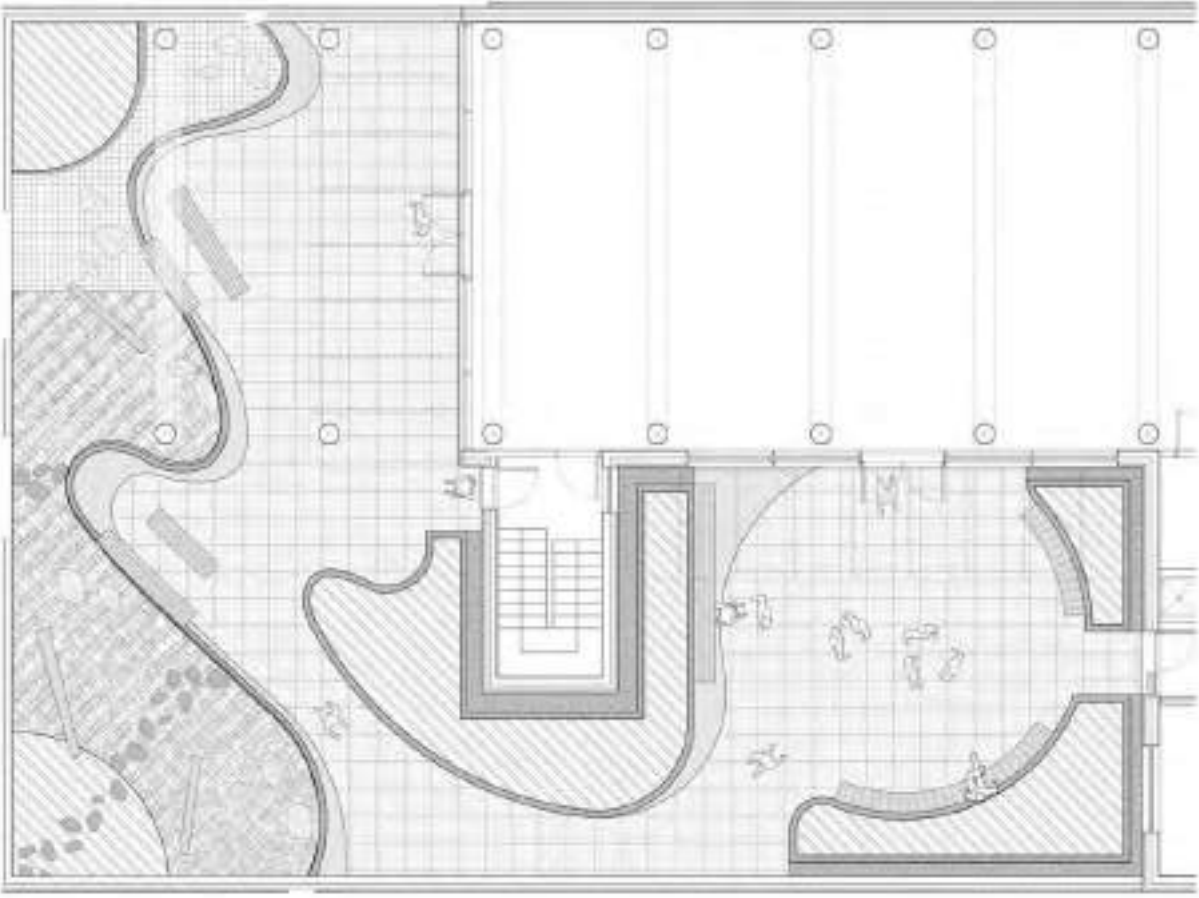


01 PLAN


SOIL DEPTH LEGEND	
	TREE AREA 100MM Depth Growing Medium
	SHRUB AREA 200MM Depth Growing Medium
	LAWN AREA 300MM Depth Growing Medium

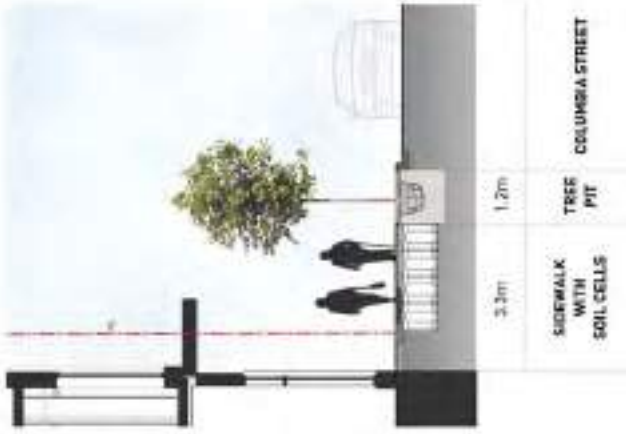

2 - COLUMBIA STREET

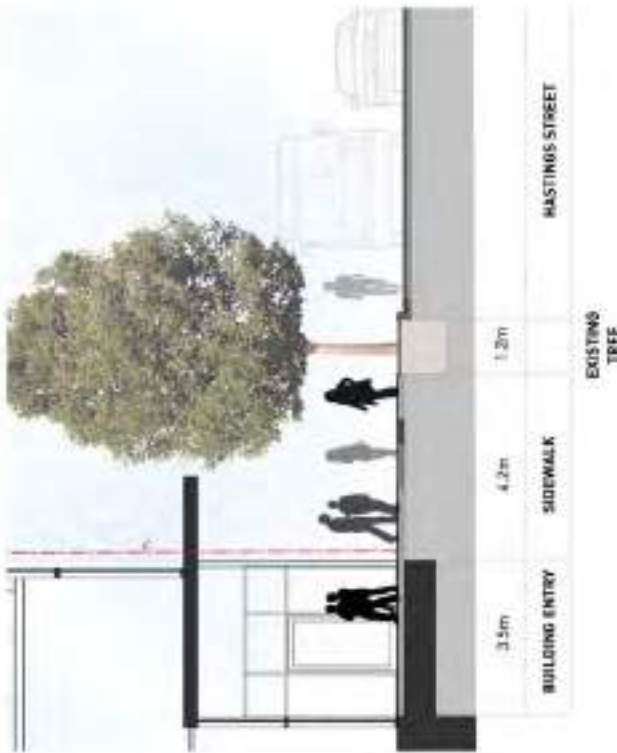

1 - HASTINGS STREET

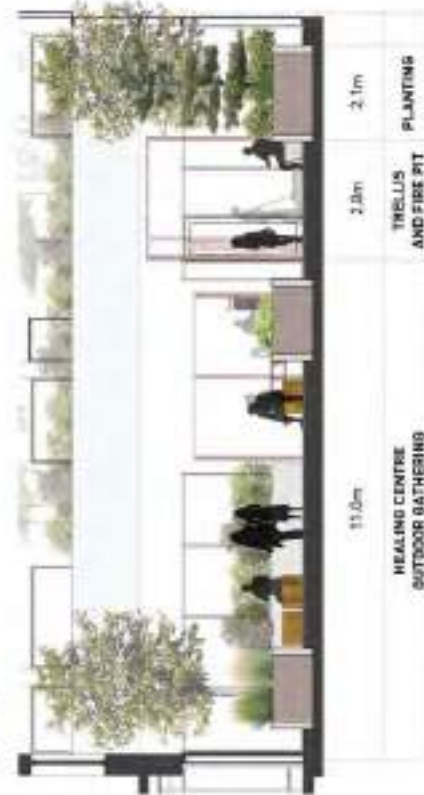



3 - HASTINGS STREET

ALT



L6.00



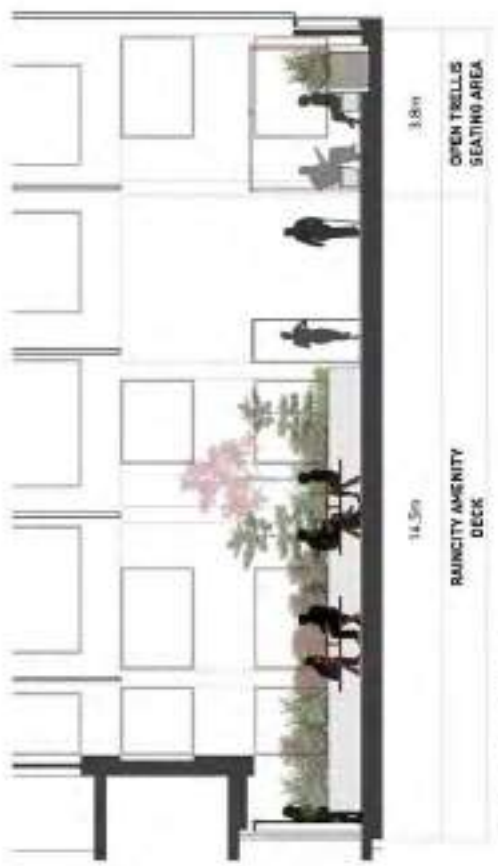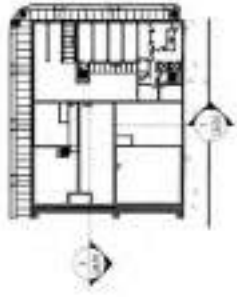

1 LEVEL 1 - RAINCITY HOUSE (MAY 2019)




2 LEVEL 2 - FAMILY HOUSE (MAY 2019)

L6.01







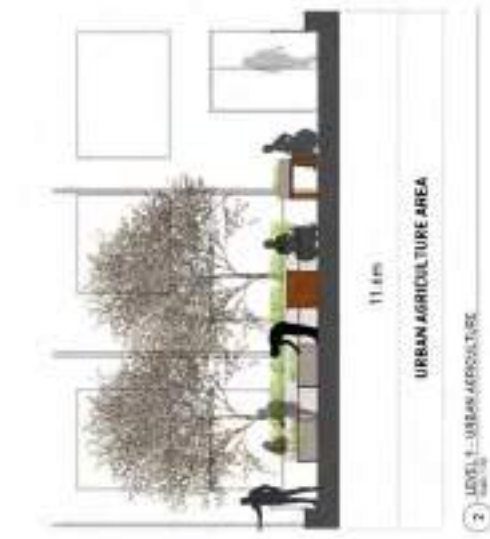


L6.02

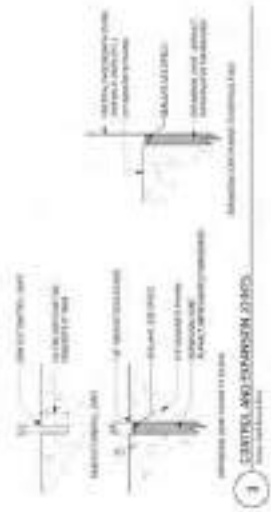


1 CONTROL AND EXPANSION JOINTS
 Scale: 1/4" = 1'-0"

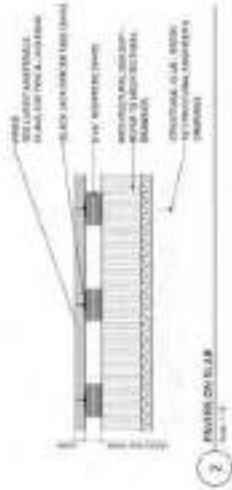

2 FINISHES ON SLAB
 Scale: 1/4" = 1'-0"

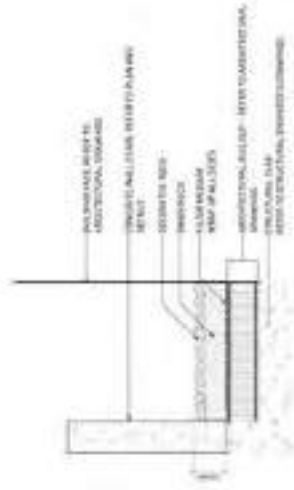


3 MANTLE AND SILL AT E-WALL AND B-DIMS
 Scale: 1/4" = 1'-0"

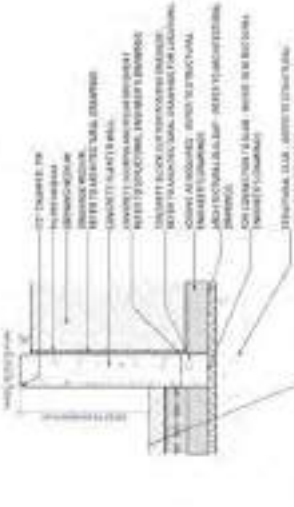


4 TOP OF CONCRETE IN WHITE WALL
 Scale: 1/4" = 1'-0"




5 TIMBER DECKING AT CONCRETE SLAB
 Scale: 1/4" = 1'-0"

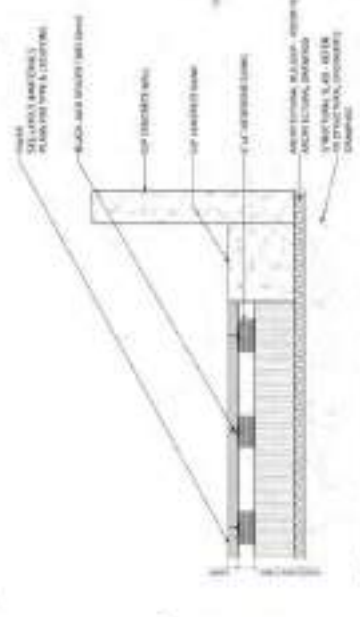

6 CONCRETE SLAB AT END OF CONCRETE WALL
 Scale: 1/4" = 1'-0"

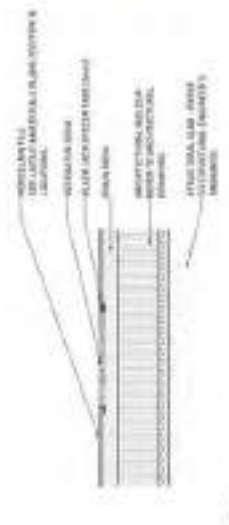

7 STEPS IN STONE
 Scale: 1/4" = 1'-0"

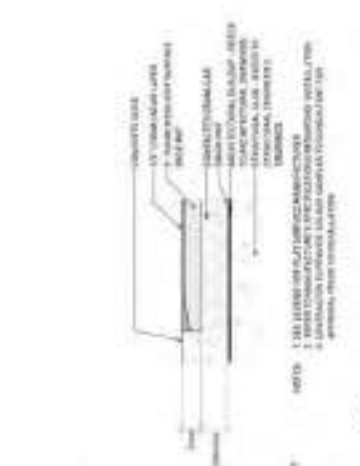


8 TIMBER DECKING AT CONCRETE SLAB
 Scale: 1/4" = 1'-0"

ALT


Details

DATE	10/11/19
BY	ALJ
CHECKED BY	ALJ
SCALE	AS SHOWN


7.00

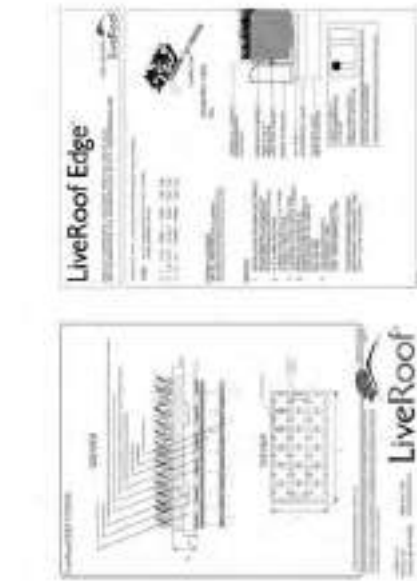


1 GREEN ROOF

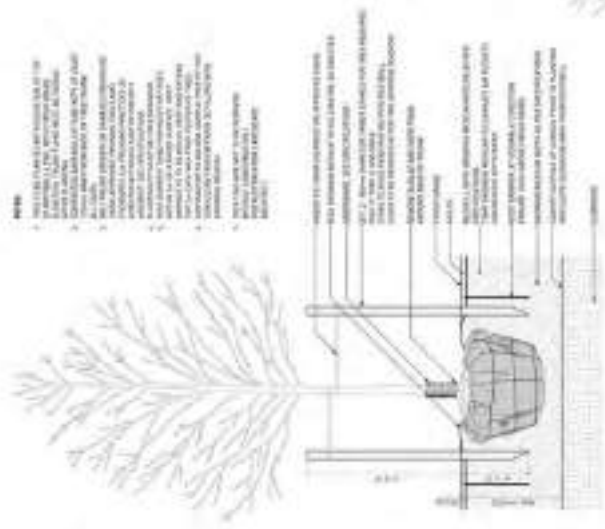

2 TREE IN PLANTING DRAINAGE

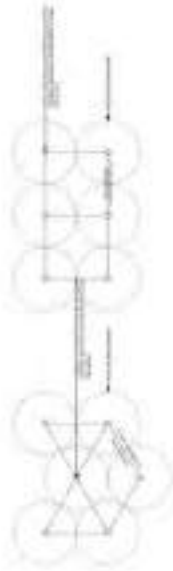


3 GREEN ROOF

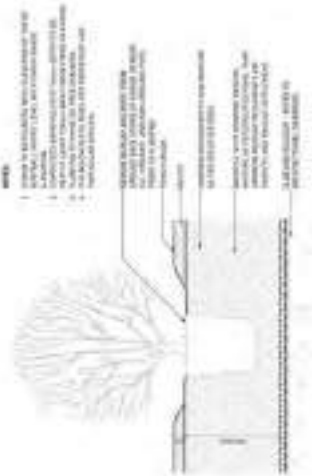

1 TREE IN PLANTING DRAINAGE



4 GREEN ROOF

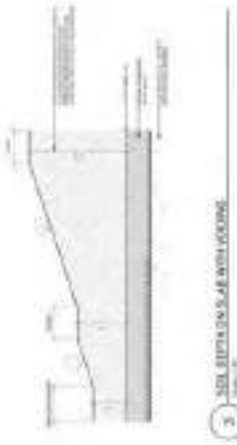

3 TREE IN PLANTING DRAINAGE




ALT

52 E Hastings Street

Details

As Shown
DATE
BY
CHECKED BY
SCALE

7.01