


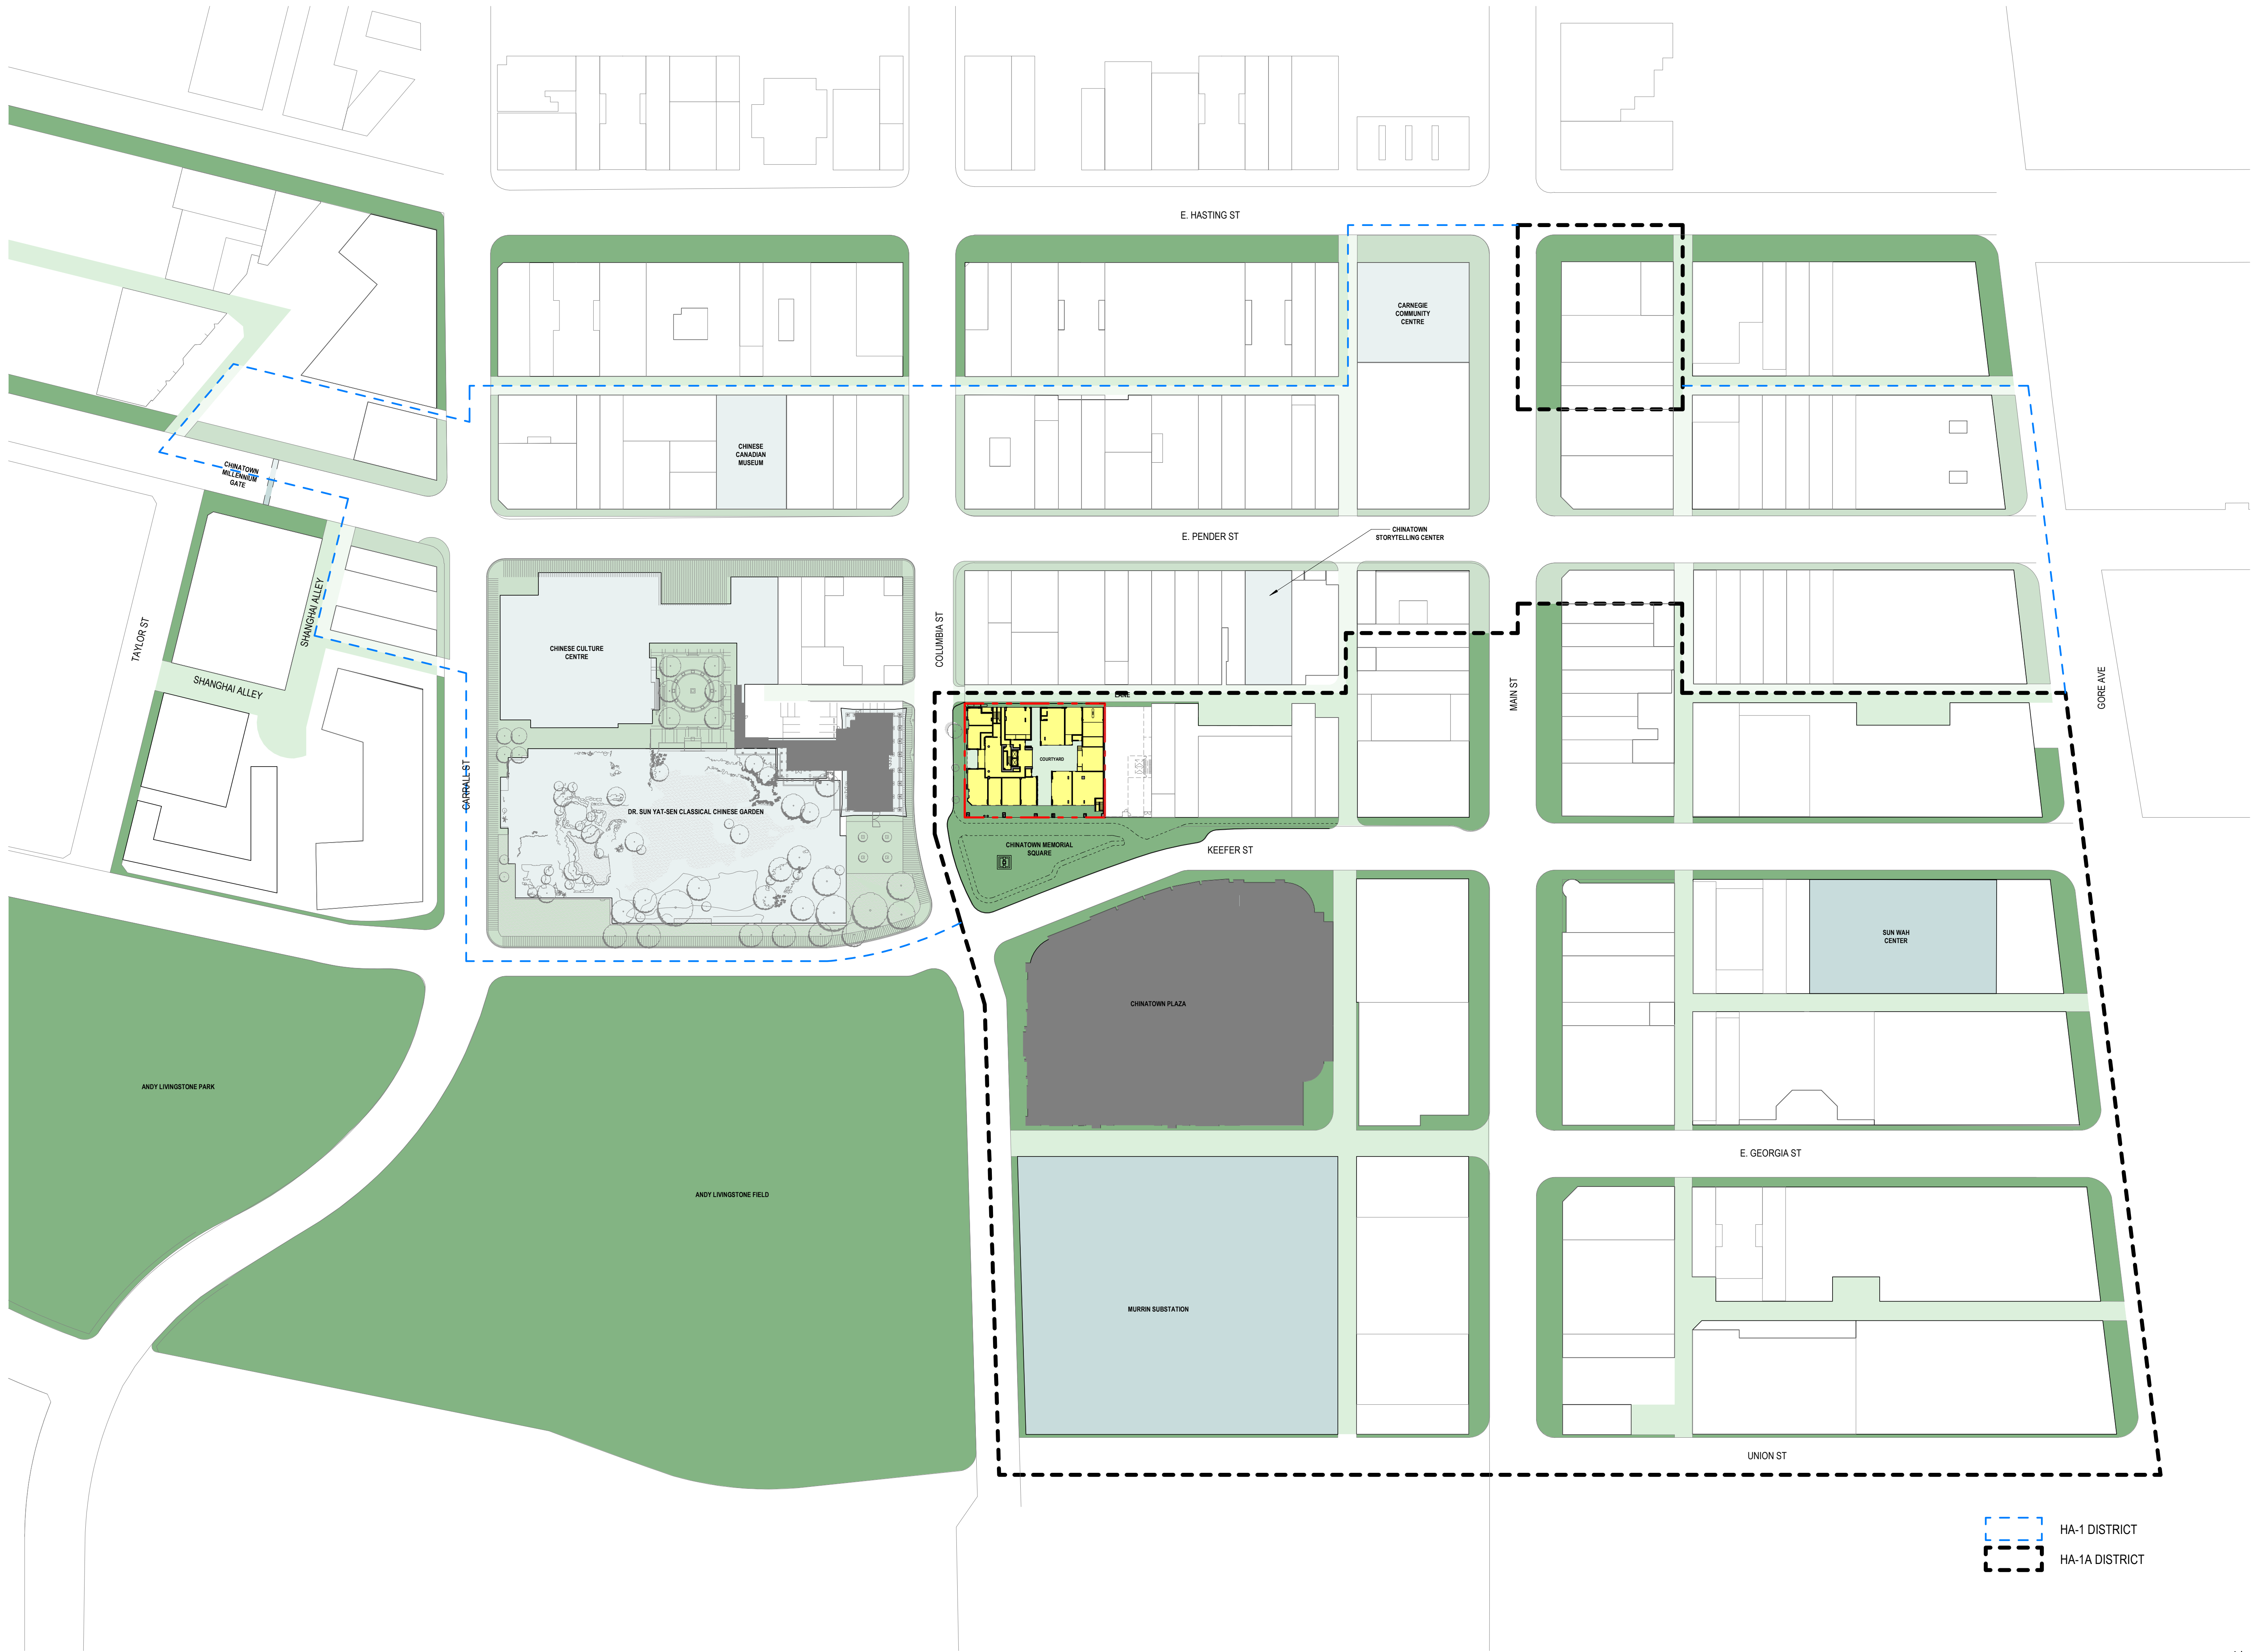

JAMES KM CHENG ARCHITECTS

James KM Cheng Architects Inc.
Suite 200-77 West Eighth Avenue
Vancouver, B.C. Canada V5Y 1M8
T: 604.873.4333
info@jamescheng.com

seal

key

Copyright reserved. This plan and design is and at all times remains the exclusive property of James K.M. Cheng Architects, Inc. and cannot be used without the architect's written consent.
project submission/revisions


570 COLUMBIA ST
570 Columbia Street,
Vancouver, BC

title
CONTEXT PLAN (PUBLIC REALM DIAGRAM)


scale
drawing number
23-807
issue date
A0.30
revision date

plotted

2025-08-04 2:25:45 PM

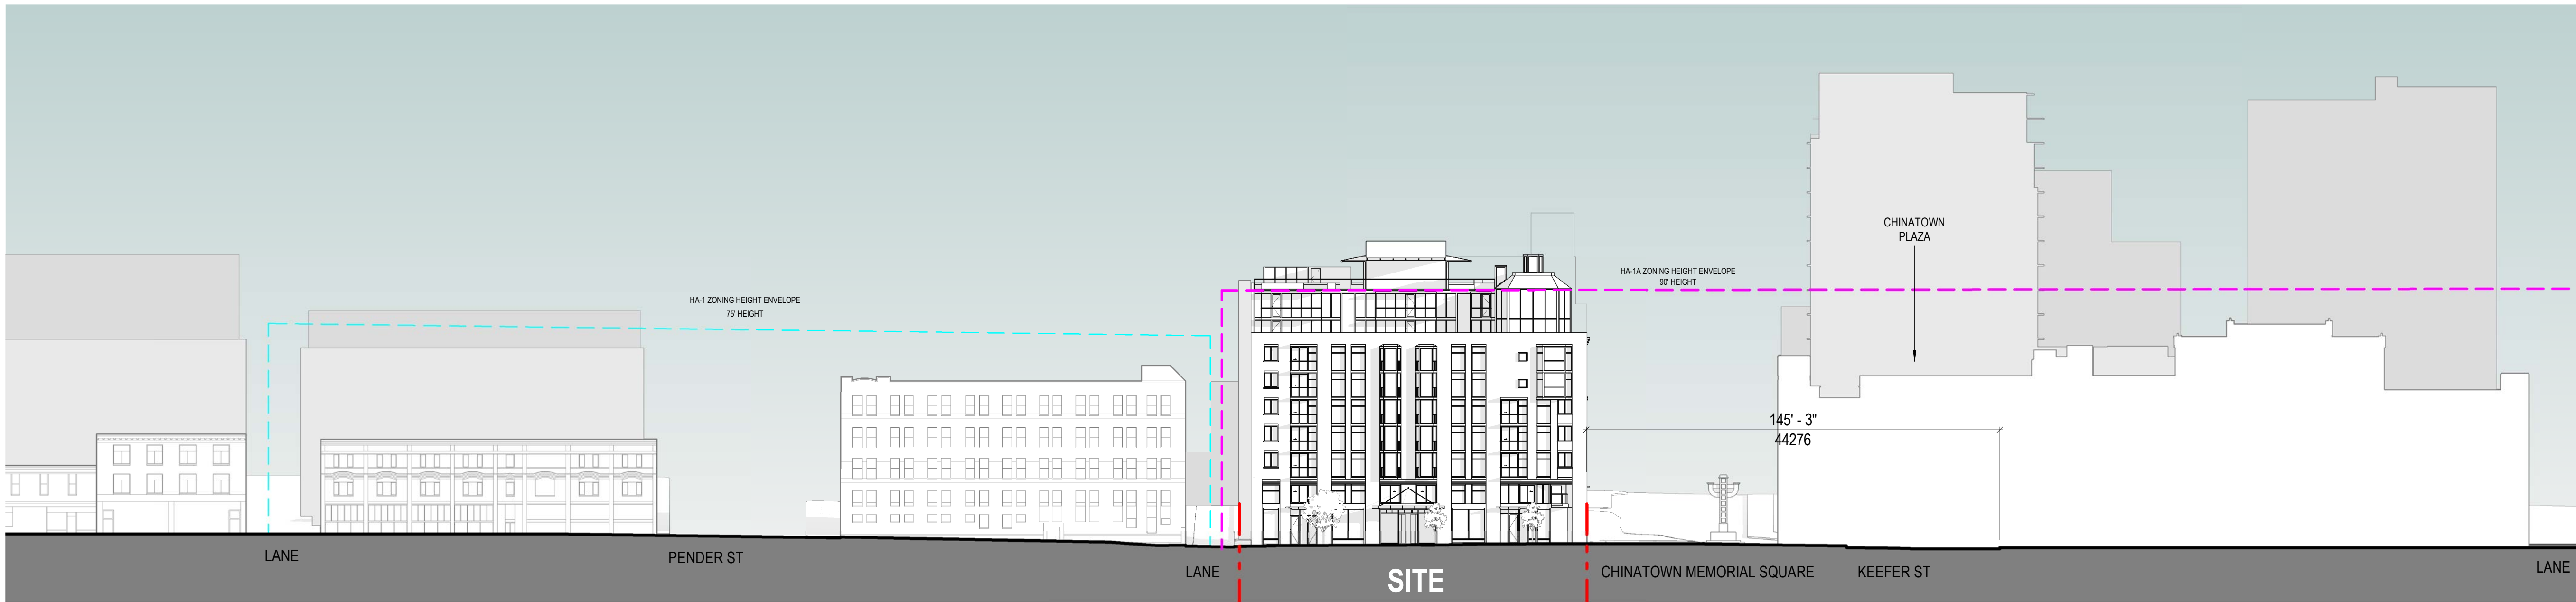

1 COLUMBIA STREETSCAPE
1/32" = 1'-0"

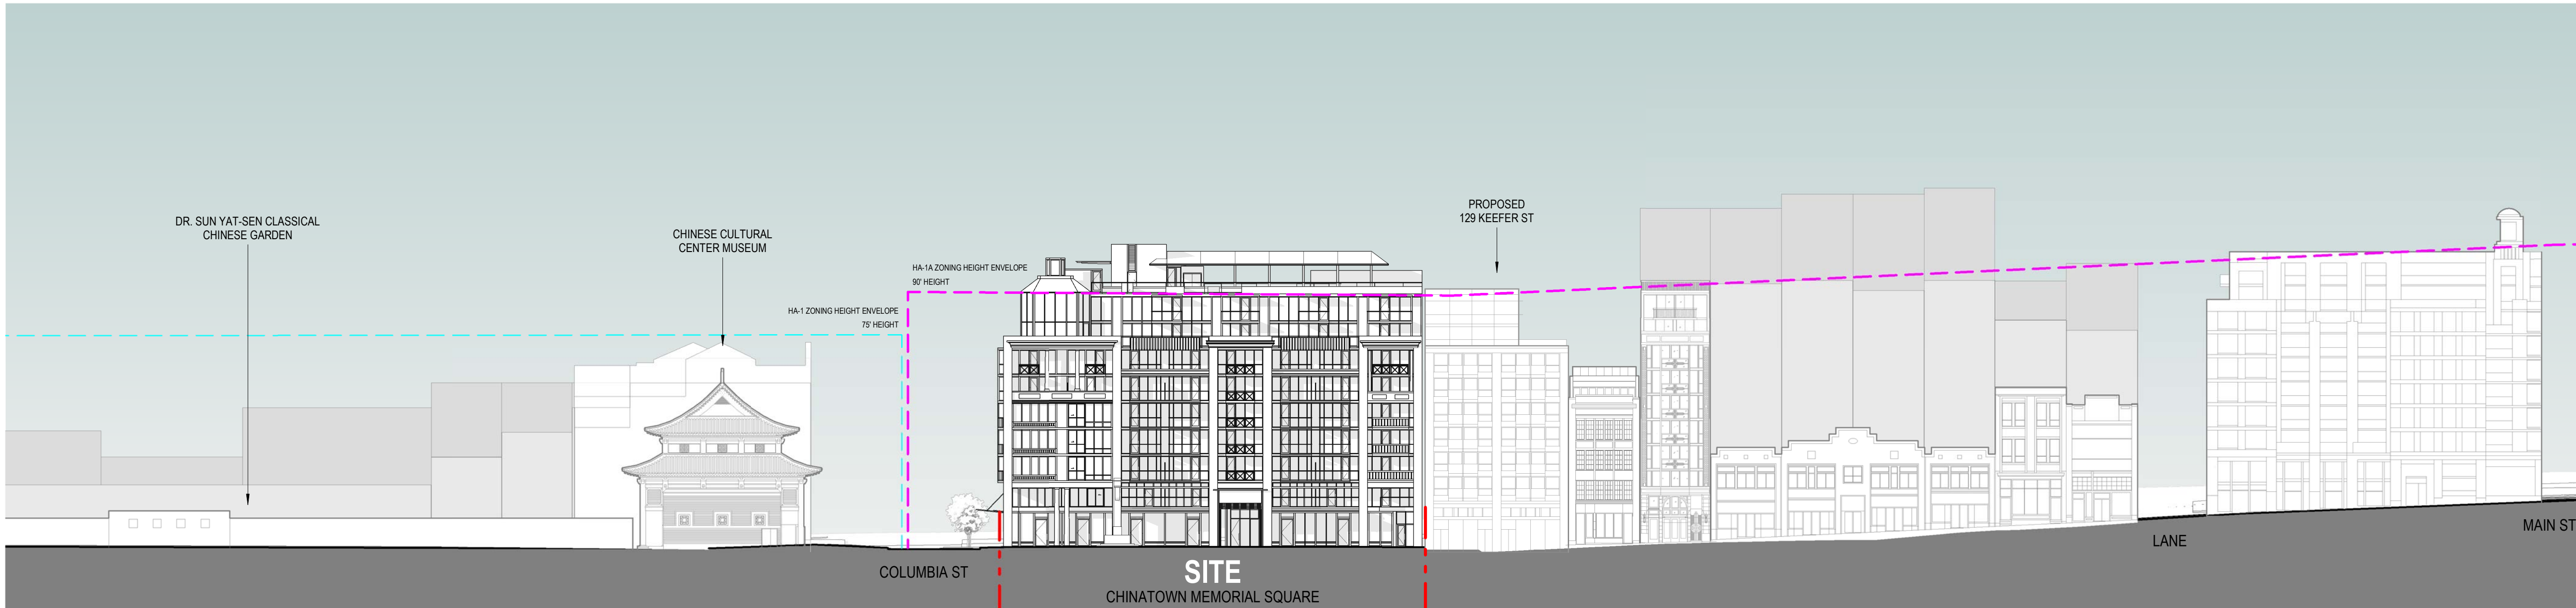

2 KEEFER STREETSCAPE
1/32" = 1'-0"

JAMES KM CHENG ARCHITECTS

James KM Cheng Architects Inc.
Suite 200-77 West Eighth Avenue
Vancouver, B.C. Canada V5Y 1M8
T: 604.873.4333
info@jamescheng.com

seal

key

Copyright reserved. This plan and design is and at all times remains the exclusive property of James K.M. Cheng Architects, Inc. and cannot be used without the architect's written consent.
project submission/revisions

570 COLUMBIA ST
570 Columbia Street,
Vancouver, BC

title
STREETSCAPE CONTEXT ELEVATIONS

scale
1/32" = 1'-0"
project number
23-807
issue date

drawing number
A0.31
revision date

0 32' 64'

plotted

2025-08-04 2:25:53 PM

