



KEY PLAN

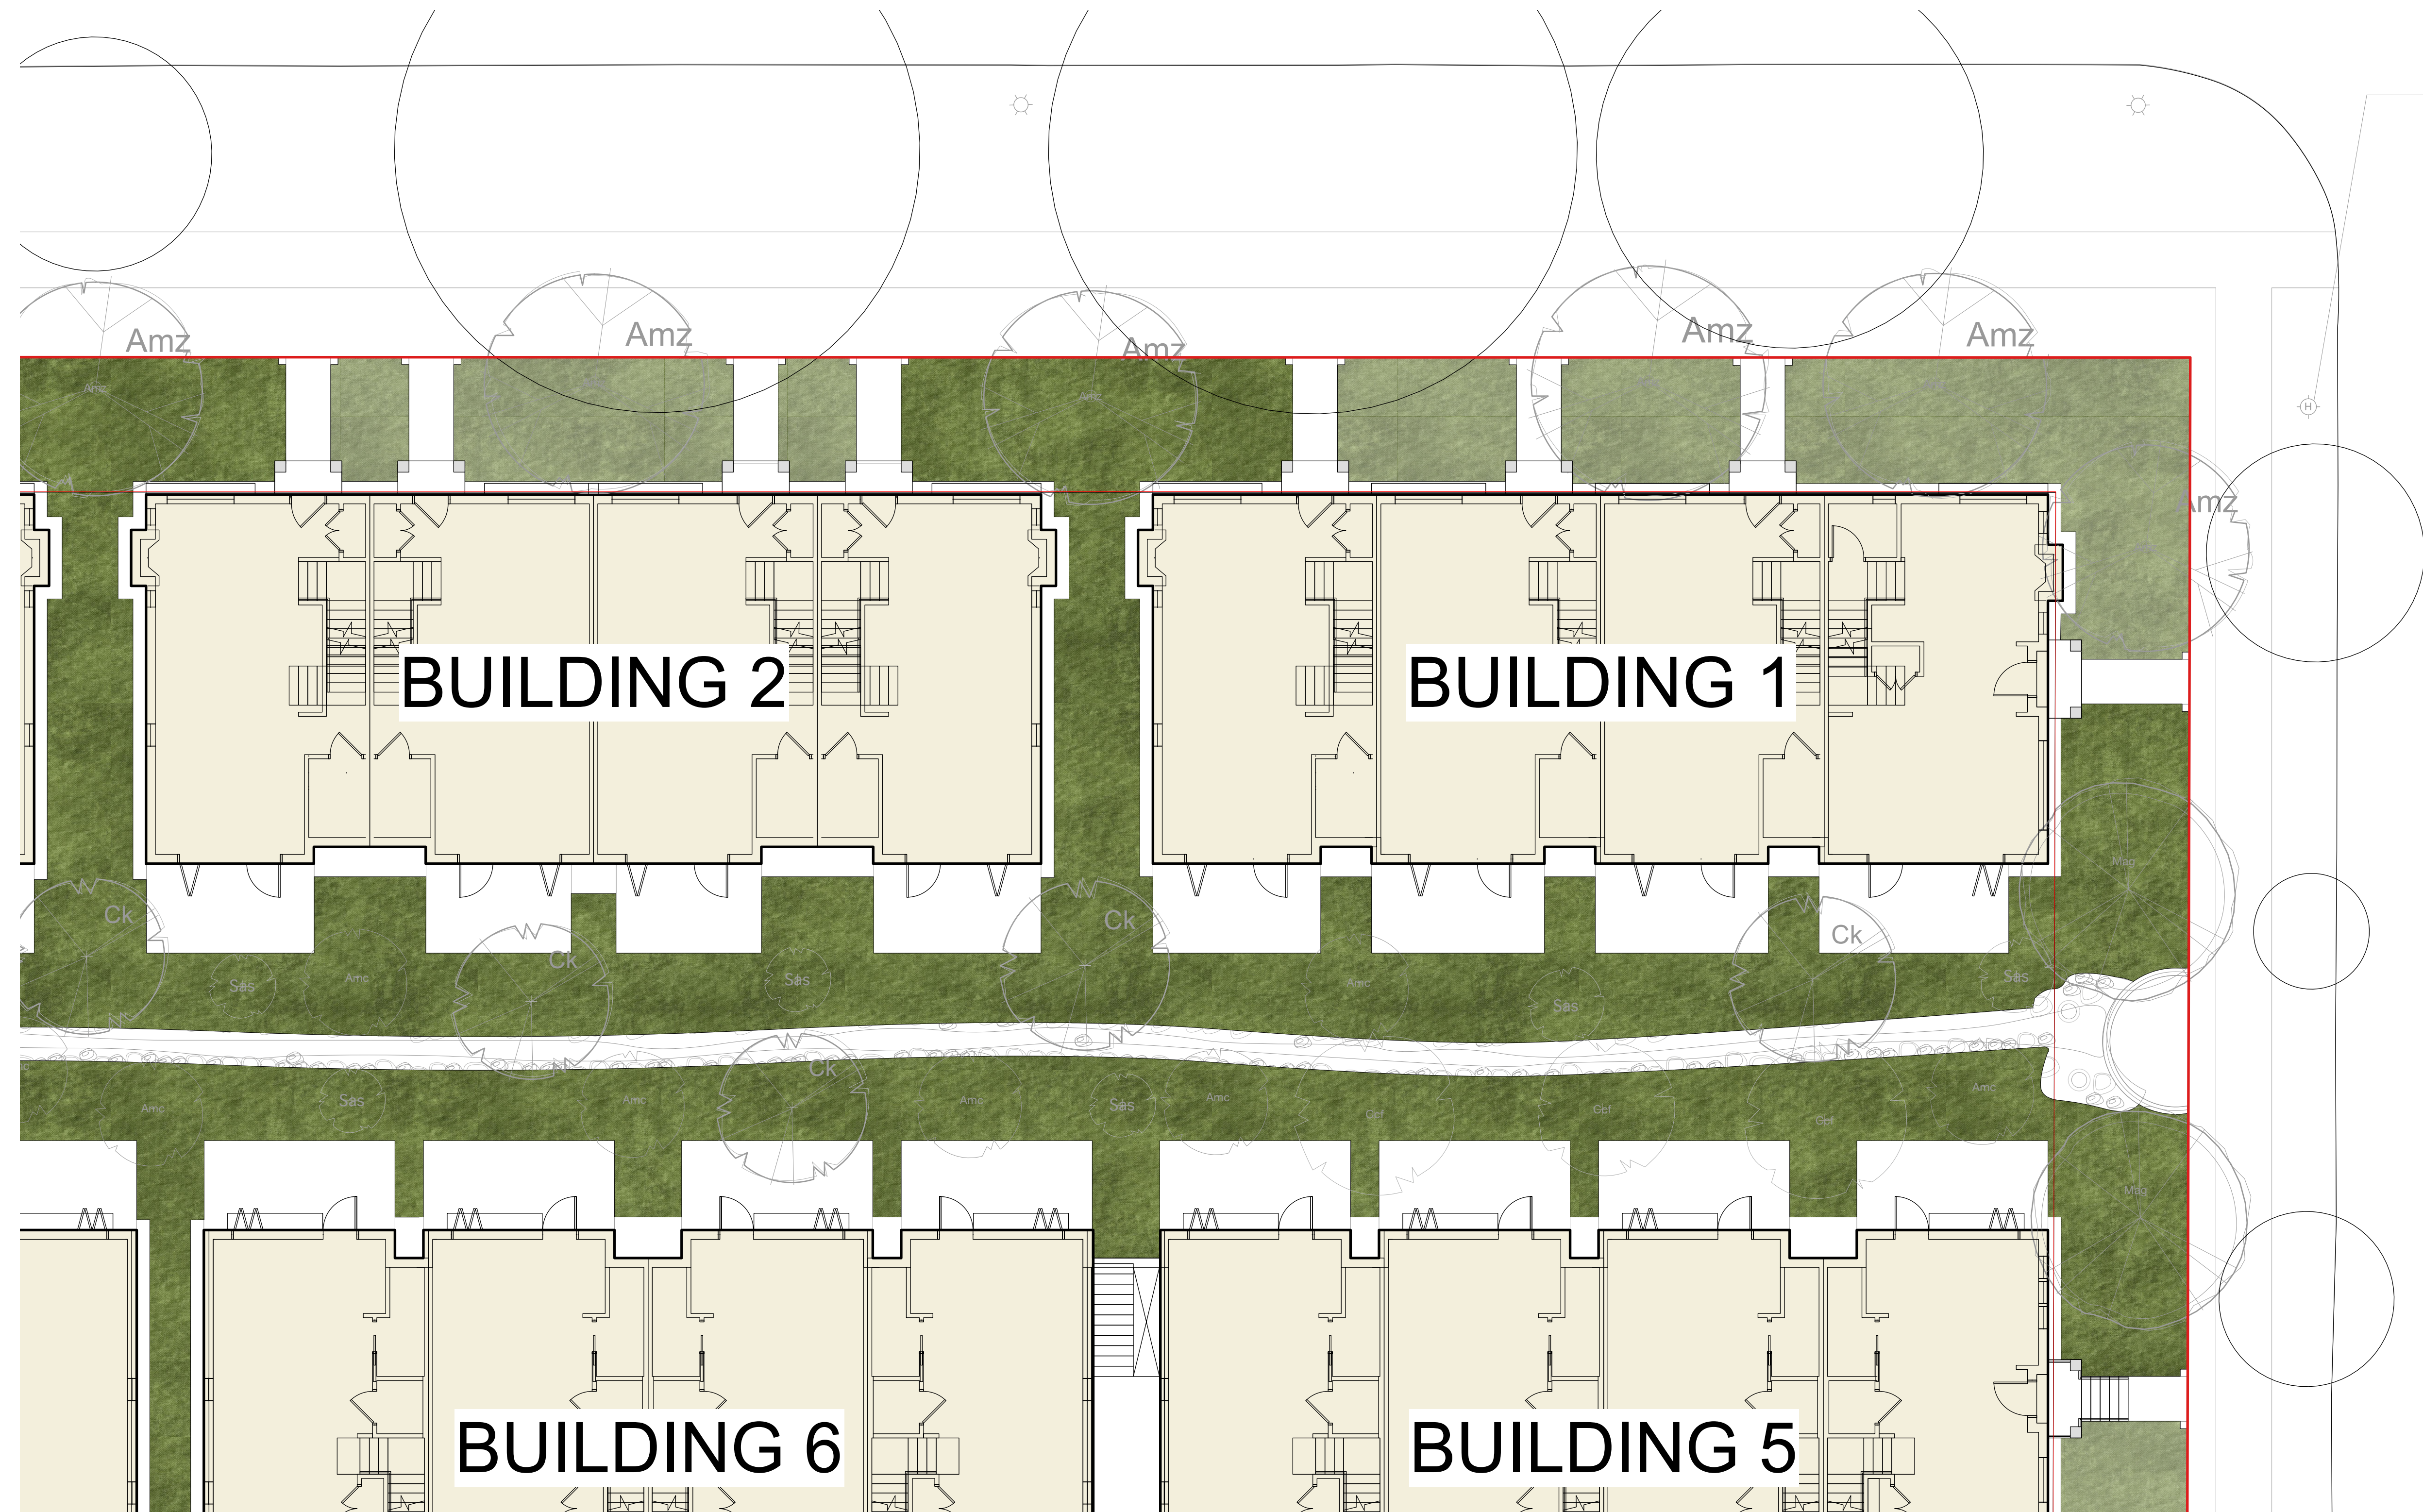

0 5 10 15 m

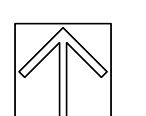

1 SCALE: 1:100

Revision  
No. Date Revision Notes

Issue No.	Date	Issue Notes
A	2023-06-23	Issue for DP Review
B	2023-07-28	Issue for DP
C	2024-01-10	Re-issued for DP

Professional Seal

**eta** landscape architecture

1690 West 2nd Avenue  
Vancouver, BC, Canada, V6J 1H4

t | 604.683.1456  
f | 604.683.1459  
w | www.etalala.ca

All Rights Reserved by eta landscape architecture inc. Information contained on these documents is part of the Consultant's instruments of service, and the Consultant shall retain ownership thereof. Such information shall not be used for any purpose other than for the construction of the referenced project. Any other use, reuse or modification of the documents without the Consultant's prior written consent will be at the recipient's sole risk and without liability or legal exposure to the Consultant.

Project

**Arbutus**

4683 Arbutus Street, Vancouver BC

Drawing Title

**Planting Plan**

**Area 1**

Legal

Project Manager  
KD

Drawn By  
KP

Reviewed By  
DT

Date

Project ID  
22312

Scale  
As Noted

Drawing No.


**L5.1**

34



of

23




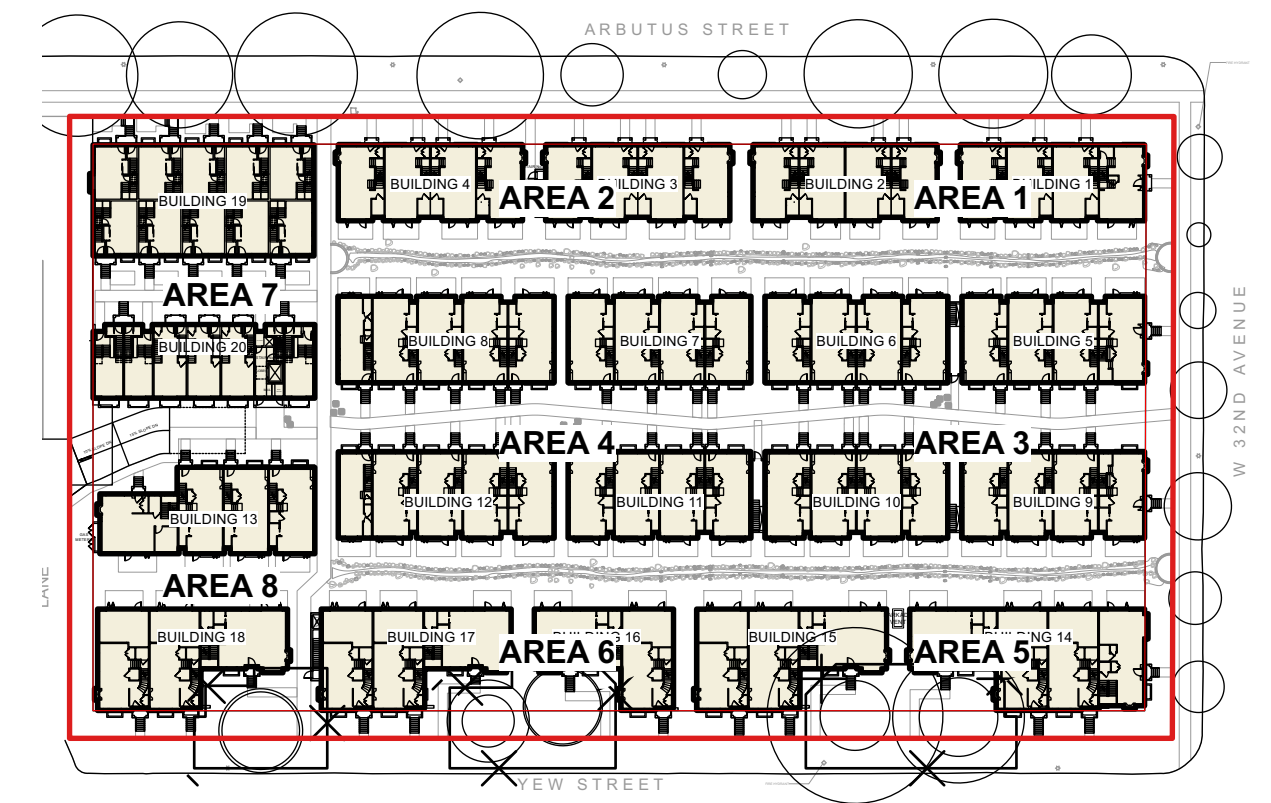

KEY PLAN

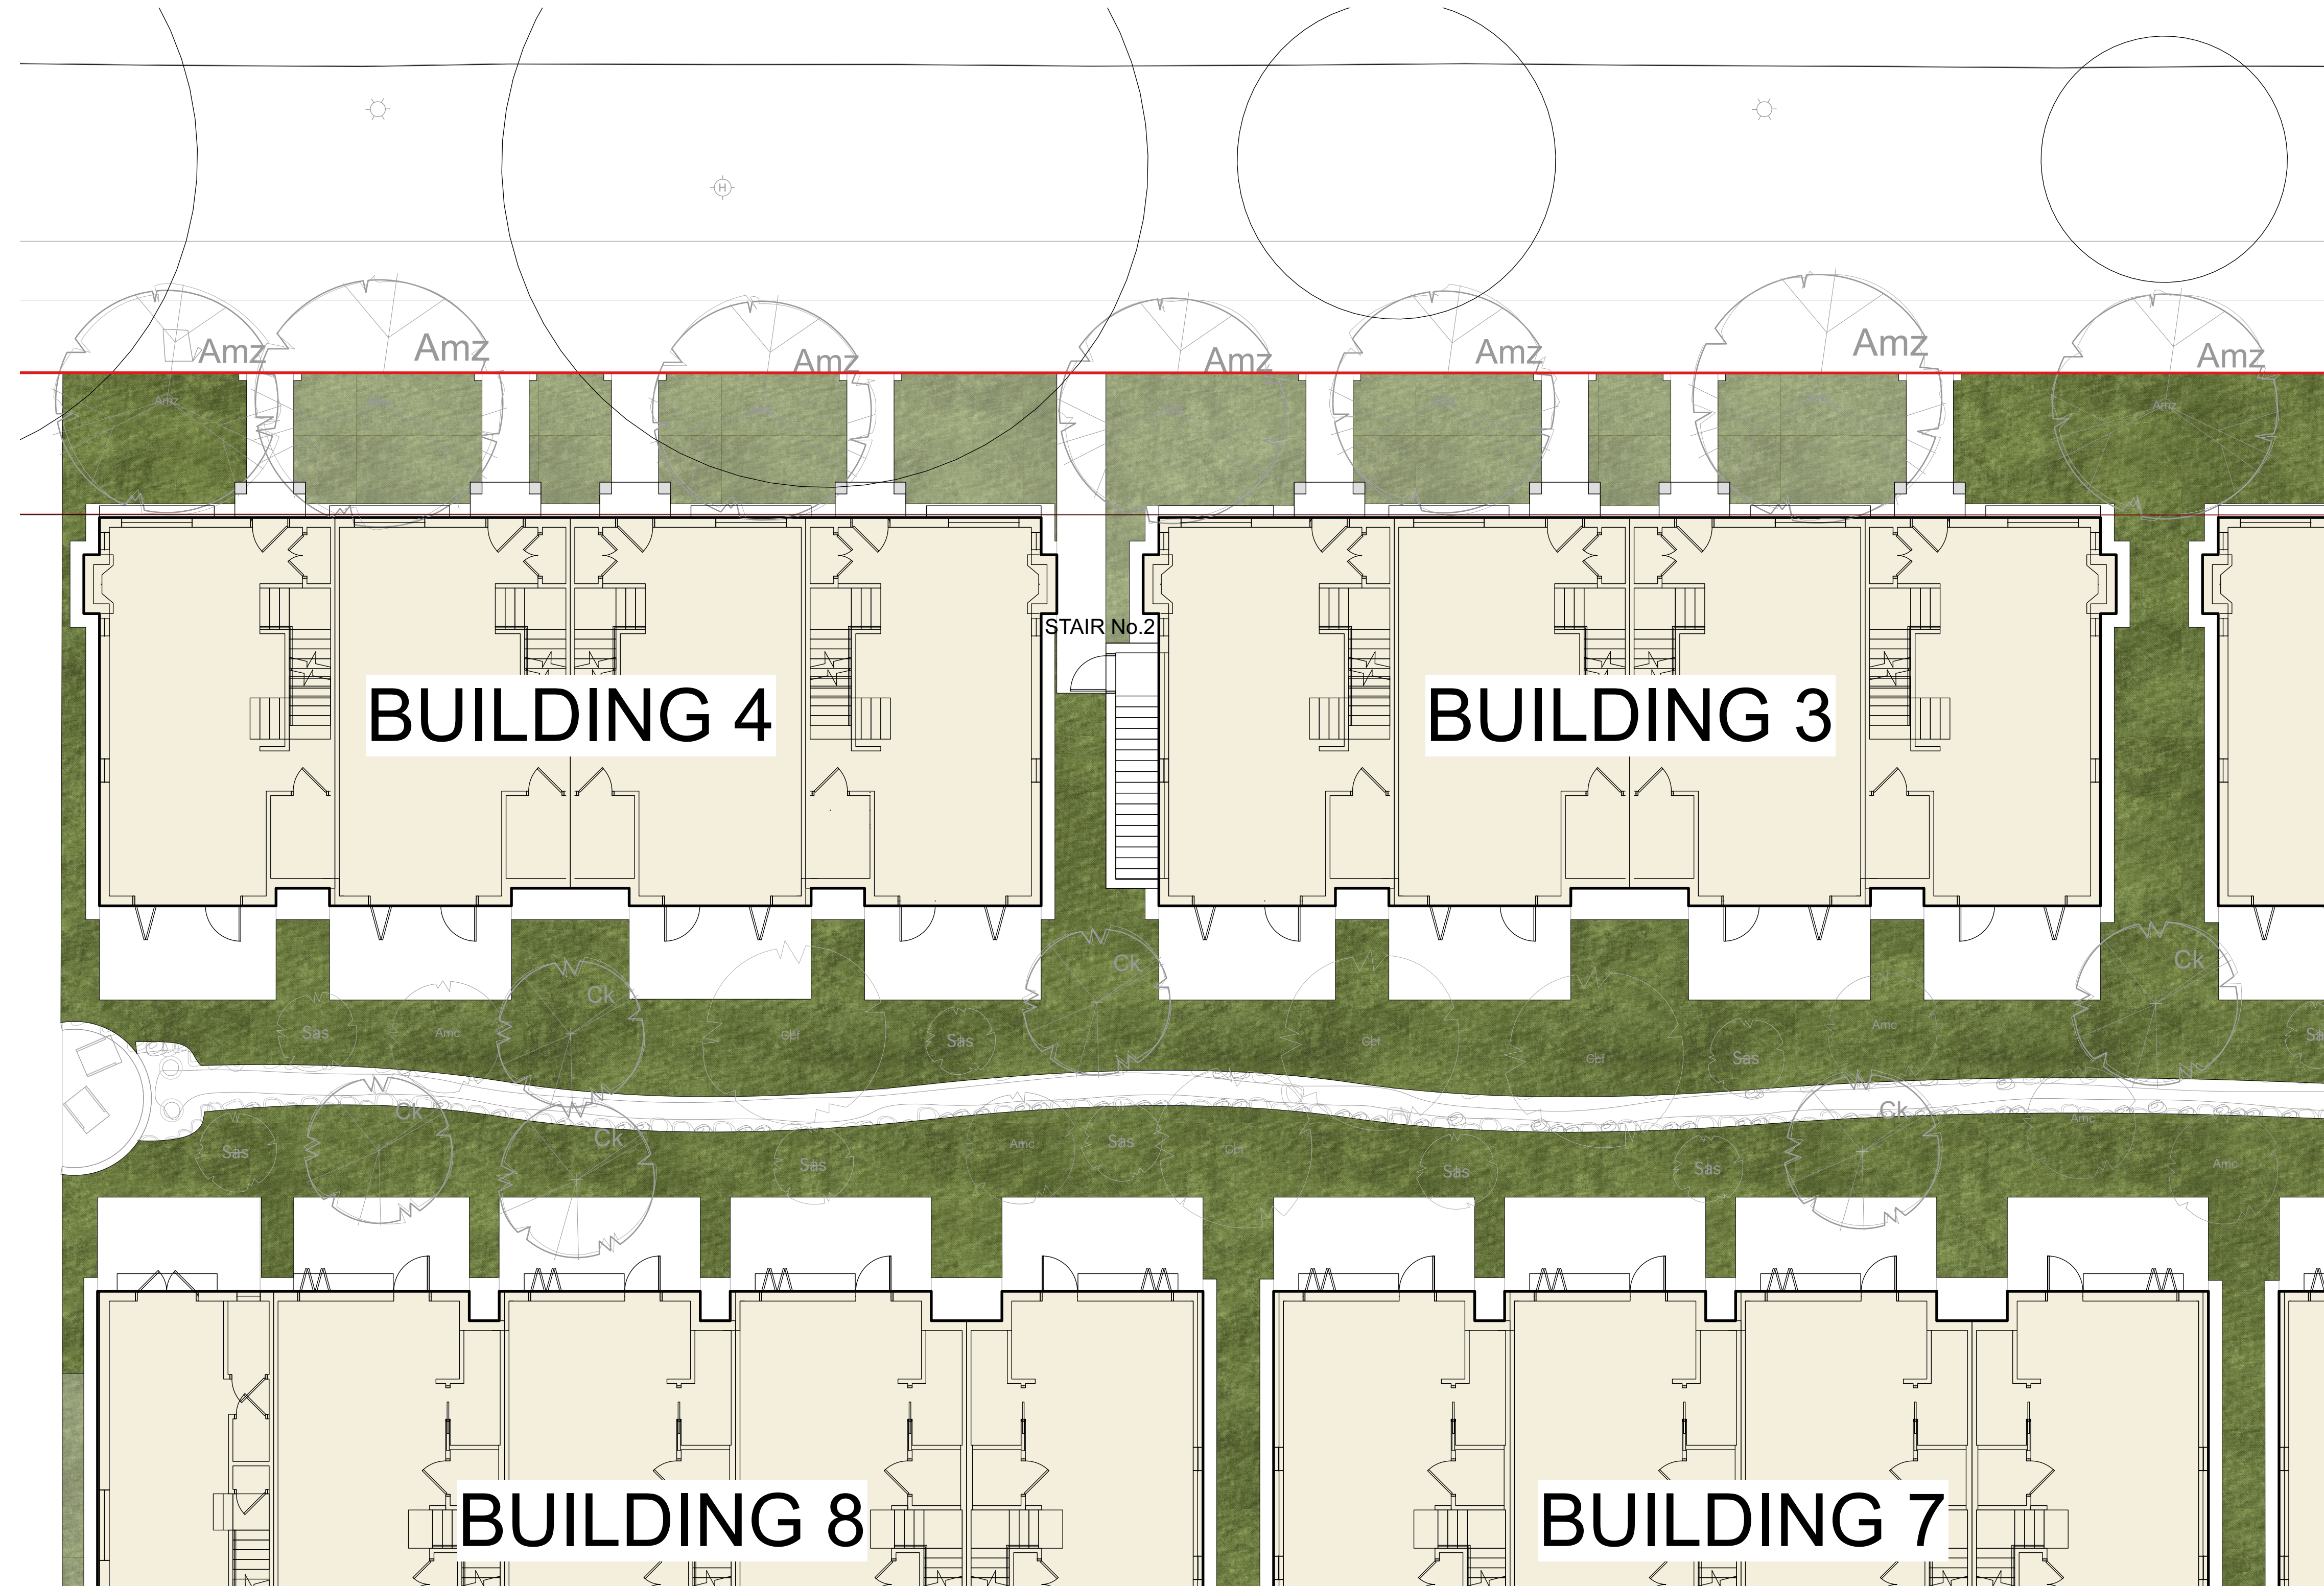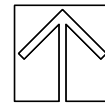

0 5 10 15 m

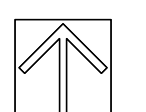

1 SCALE: 1:100

Revision No. Date Revision Notes

Issue No.	Date	Issue Notes
A	2023-06-23	Issue for DP Review
B	2023-07-28	Issue for DP
C	2024-01-10	Re-issued for DP

Professional Seal

**eta** landscape architecture

1690 West 2nd Avenue  
Vancouver, BC, Canada, V6J 1H4

t | 604.683.1456  
f | 604.683.1459  
w | www.etalala.ca

All Rights Reserved by eta landscape architecture Inc. Information contained on these documents is part of the Consultant's instruments of service, and the Consultant shall retain ownership thereof. Such information shall not be used for any purpose other than for the construction of the referenced project. Any other use, reuse or modification of the documents without the Consultant's prior written consent will be at the recipient's sole risk and without liability or legal exposure to the Consultant.

Project

**Arbutus**

4683 Arbutus Street, Vancouver BC

Drawing Title

**Planting Plan**

**Area 2**

Legal

Project Manager  
KD

Project ID  
22312

Drawn By  
KP

Scale  
As Noted


Reviewed By  
DT

Drawing No.  
L5.2


Date  
35

23



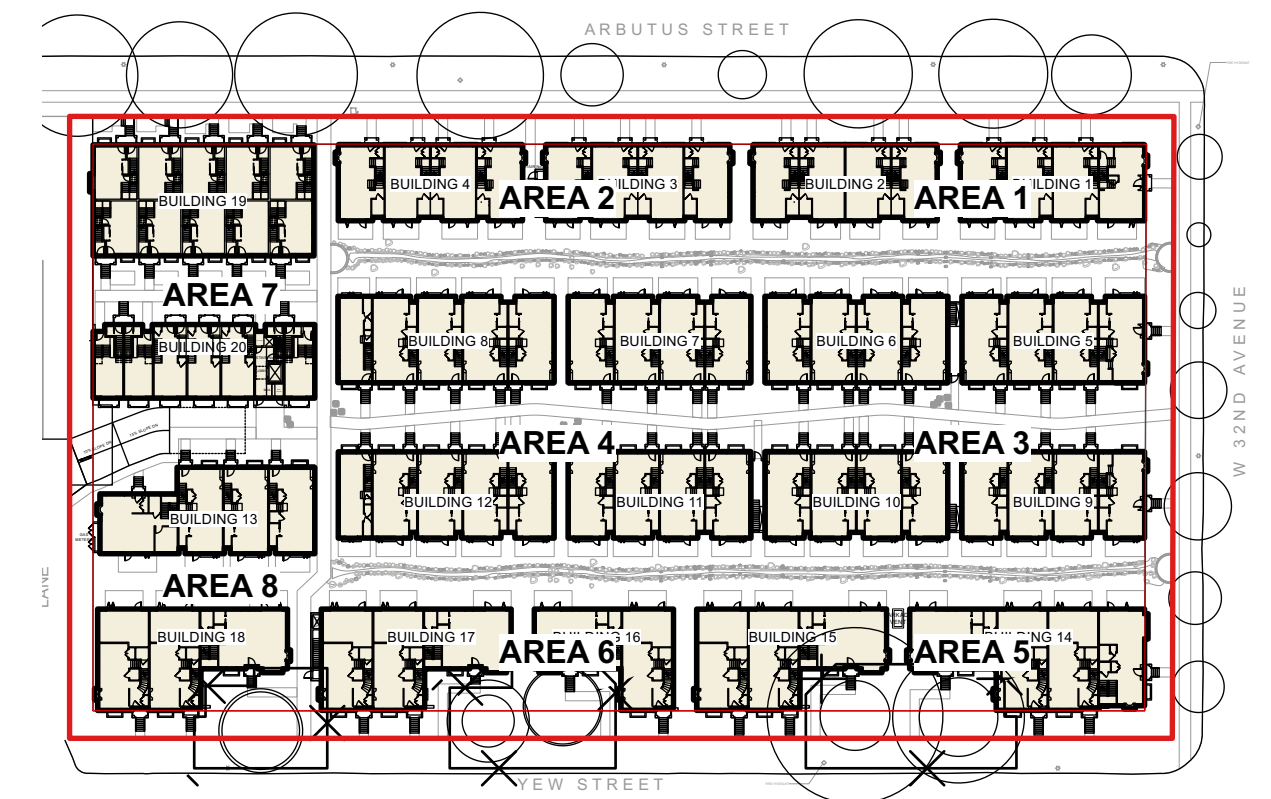


KEY PLAN

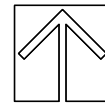

Revision  
No. Date Revision Notes

Issue No.	Date	Issue Notes
A	2023-06-23	Issue for DP Review
B	2023-07-28	Issue for DP
C	2024-01-10	Re-issued for DP

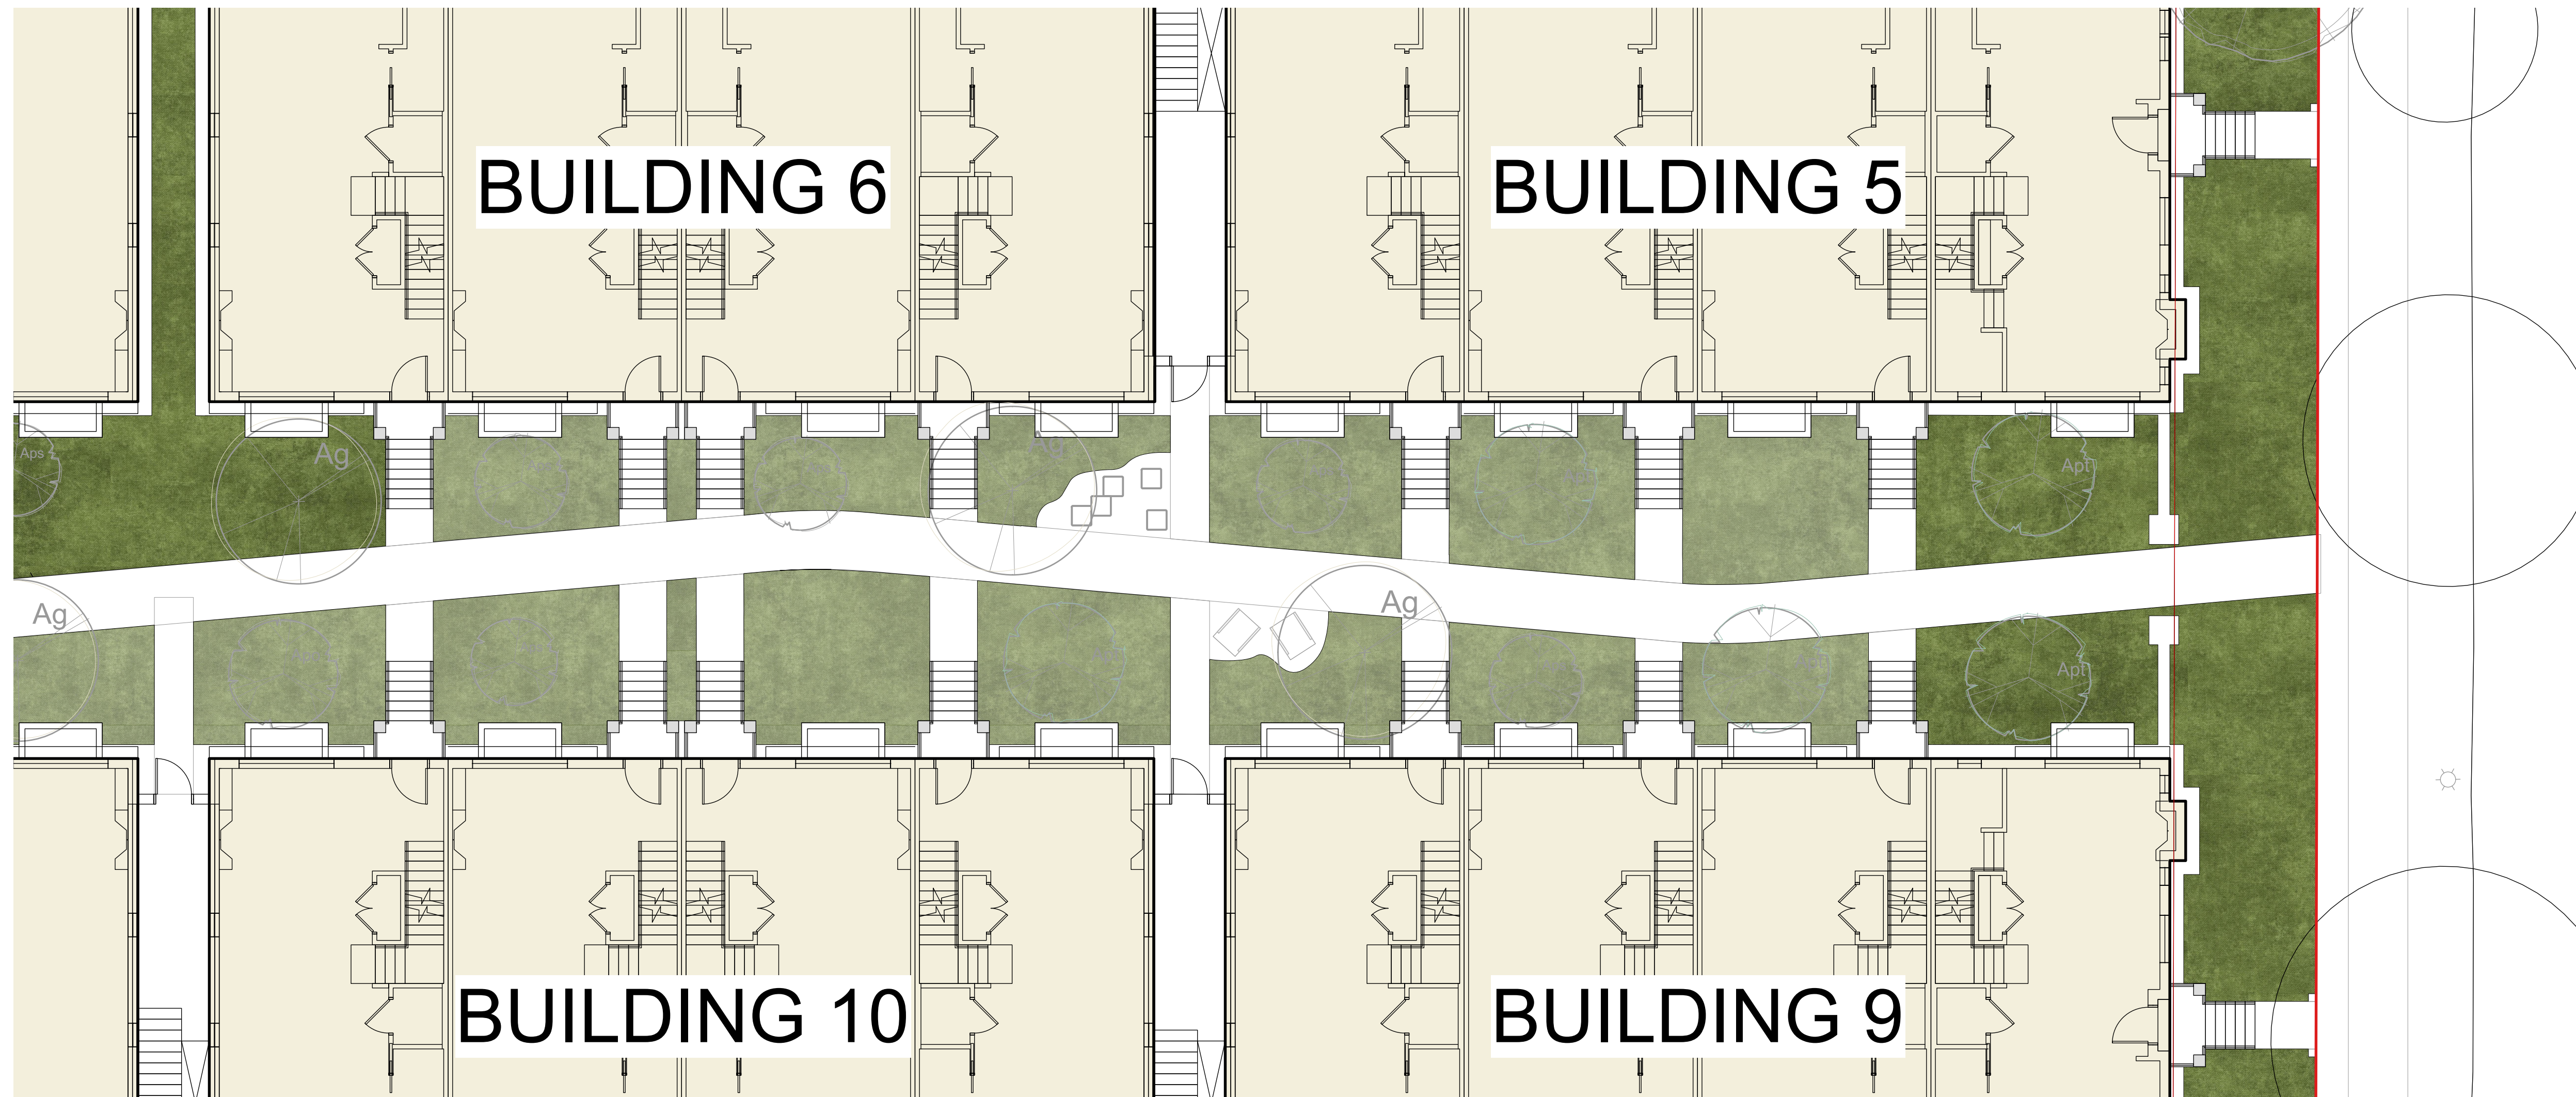

Professional Seal

**eta** landscape architecture

1690 West 2nd Avenue  
Vancouver, BC, Canada, V6J 1H4

t | 604.683.1456  
f | 604.683.1459  
w | www.etalala.ca

All Rights Reserved by eta landscape architecture inc. Information contained on these documents is part of the Consultant's instruments of service, and the Consultant shall retain ownership thereof. Such information shall not be used for any purpose other than for the construction of the referenced project. Any other use, reuse or modification of the documents without the Consultant's prior written consent will be at the recipient's sole risk and without liability or legal exposure to the Consultant.

Project

**Arbutus**

4683 Arbutus Street, Vancouver BC

Drawing Title

**Planting Plan  
Area 3**

Legal

Project Manager KD	Project ID 22312
Drawn By KP	Scale As Noted
Reviewed By DT	Drawing No.
Date	<b>L5.3</b>
	36 of 23

