


FALL EQUINOX -SEPTEMBER 21st

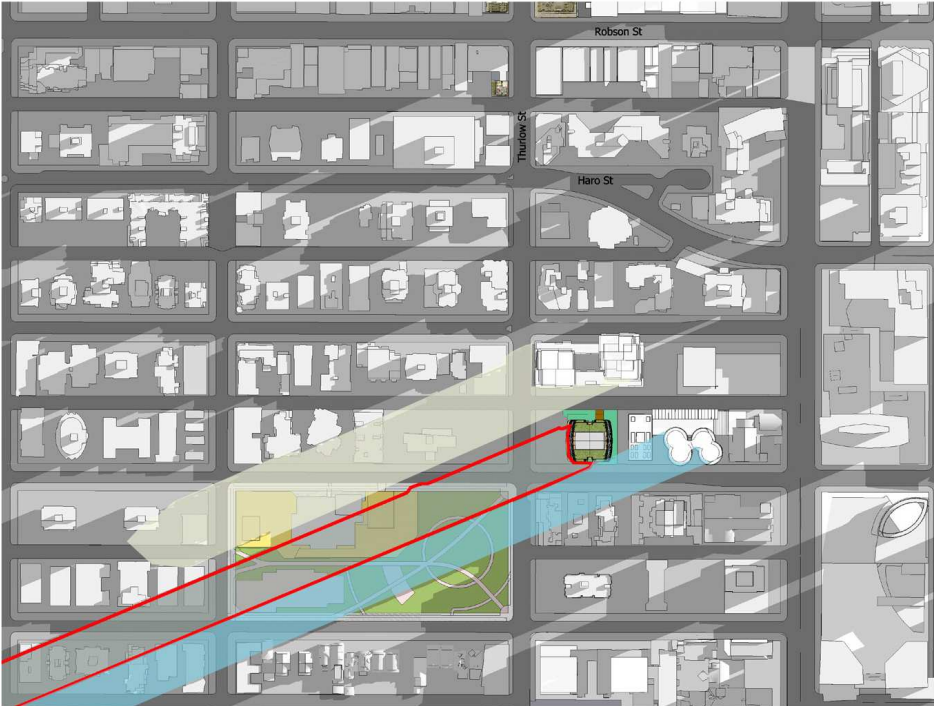

Sep 21 9:00 am



Sep 21 10:00 am



Sep 21 12:00 pm




Sep 21 2:00 pm




Sep 21 3:00 pm

- Project Shadow
- Butterfly Building Shadow (Under construction)
- Potential Future Tower Shadow (Bosa proposal-not approved)


SPRING EQUINOX - MARCH 21st

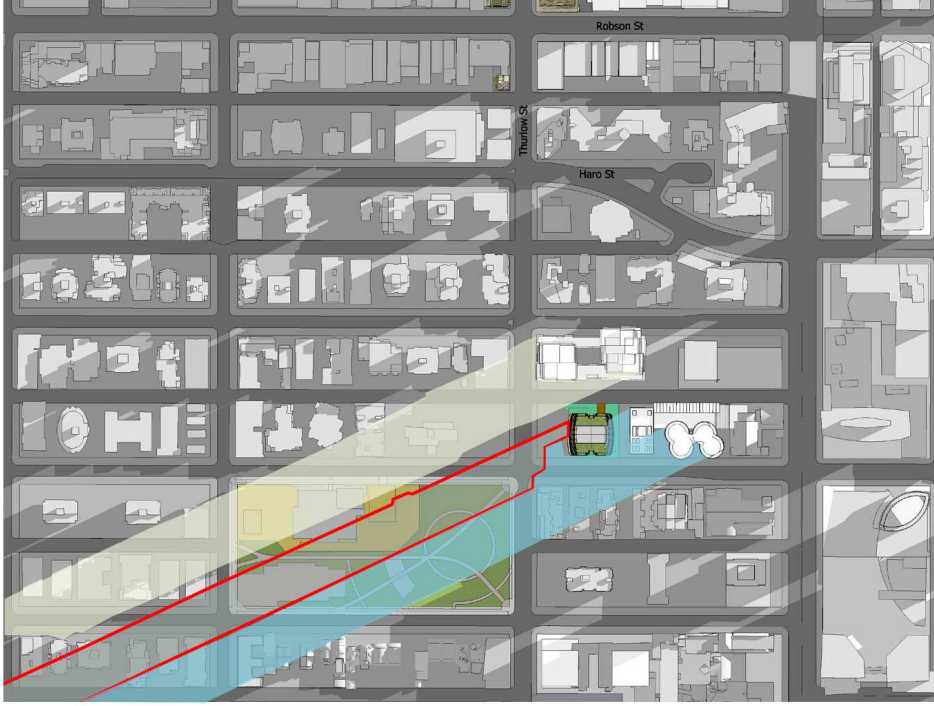

March 21 9:00 am

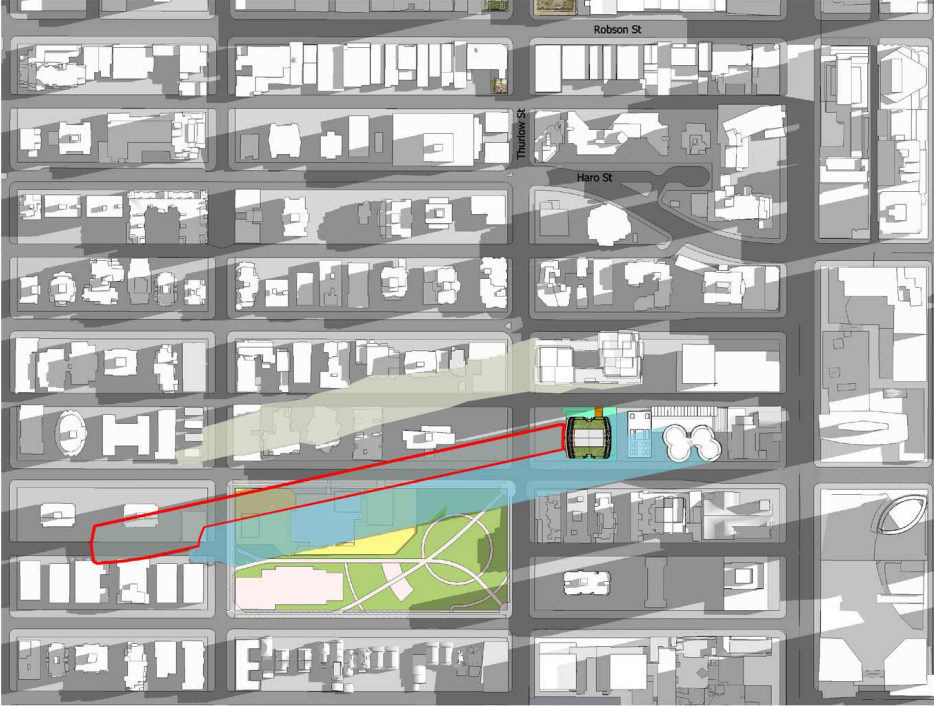

March 21 10:00 am

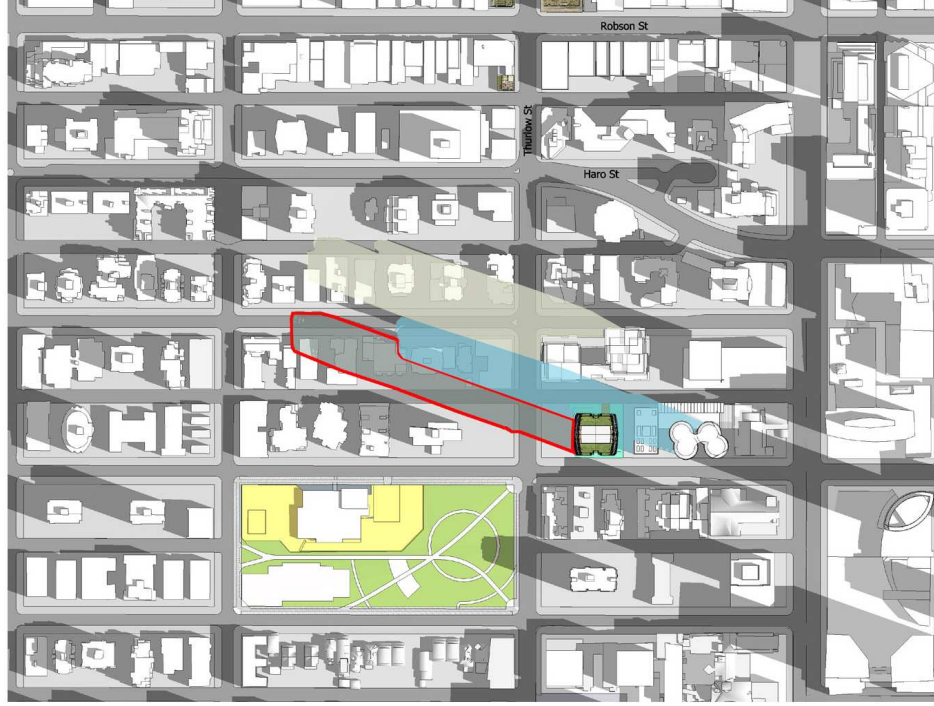

March 21 12:00 pm



March 21 2:00 pm



March 21 3:00 pm

- Project Shadow
- Butterfly Building Shadow (Under construction)
- Potential Future Tower Shadow (Bosa proposal-not approved)


SUMMER SOLITICE - JUNE 21st



June 21 9:00 am



June 21 10:00 am

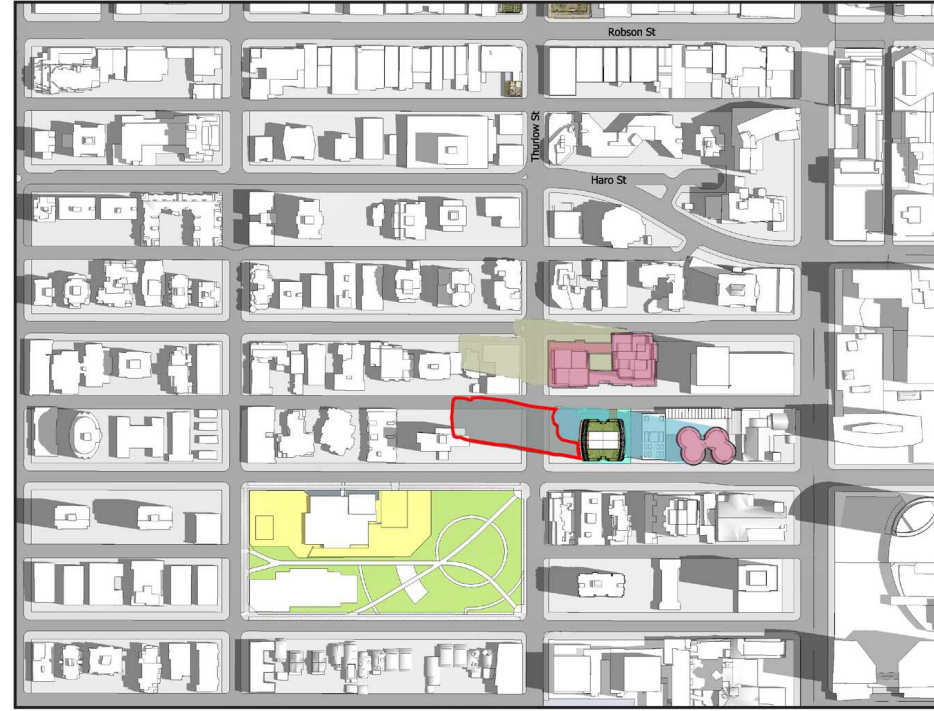

June 21 12:00 pm



June 21 2:00 pm



June 21 3:00 pm

- Project Shadow
- Butterfly Building Shadow (Under construction)
- Potential Future Tower Shadow (Bosa proposal-not approved)

CLIENT
1075 Nelson Development
Limited Partnership




COPYRIGHT
This drawing has been prepared solely for the intended use, and any reproduction or distribution for any purpose other than authorized by IBI Group is forbidden. Written dimensions shall have precedence over scaled dimensions. Contractors shall verify and be responsible for all dimensions and conditions on the job, and IBI Group shall be informed of any variations from the dimensions and conditions shown on the drawing. Shop drawings shall be submitted to IBI Group for general conformance before proceeding with fabrication.

IBI Group Architects (Canada) Inc.
is a member of the IBI Group of companies

ISSUES		
No.	DESCRIPTION	DATE
1	ISSUED FOR DP	2021-10-20
2	L16-20 ELEVATOR UPDATE	2021-10-21

CONSULTANTS

SEAL

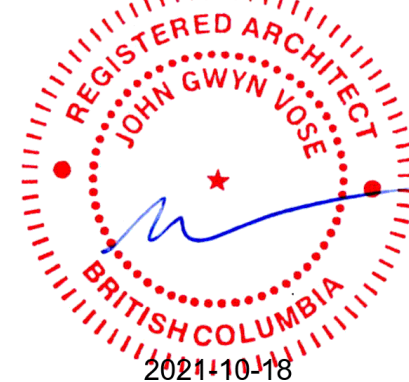

DESIGN ARCHITECT



WKK Architects Ltd.
Park House, North Street
Horseshoe, BN12 1RN
United Kingdom
design@wkkarchitects.com
www.wkkarchitects.com
tel: +44(0) 140329405

EXECUTIVE ARCHITECT



IBI GROUP
ARCHITECTS (CANADA) INC.
700-1285 West Pender Street
Vancouver, BC V6E 4B1, Canada
tel 604 685 8797 fax 604 683 0492
ibigroup.com

PROJECT

1075 NELSON STREET
1059 - 1075 Nelson Street
Vancouver, B.C.

PROJECT NO:
135386

DRAWN BY:

Author

CHECKED BY:

Checker

PROJECT MGR:

Designer

APPROVED BY:

Approver


SHEET TITLE

SHADOW STUDY

SHEET NUMBER

A0.10a

ISSUE

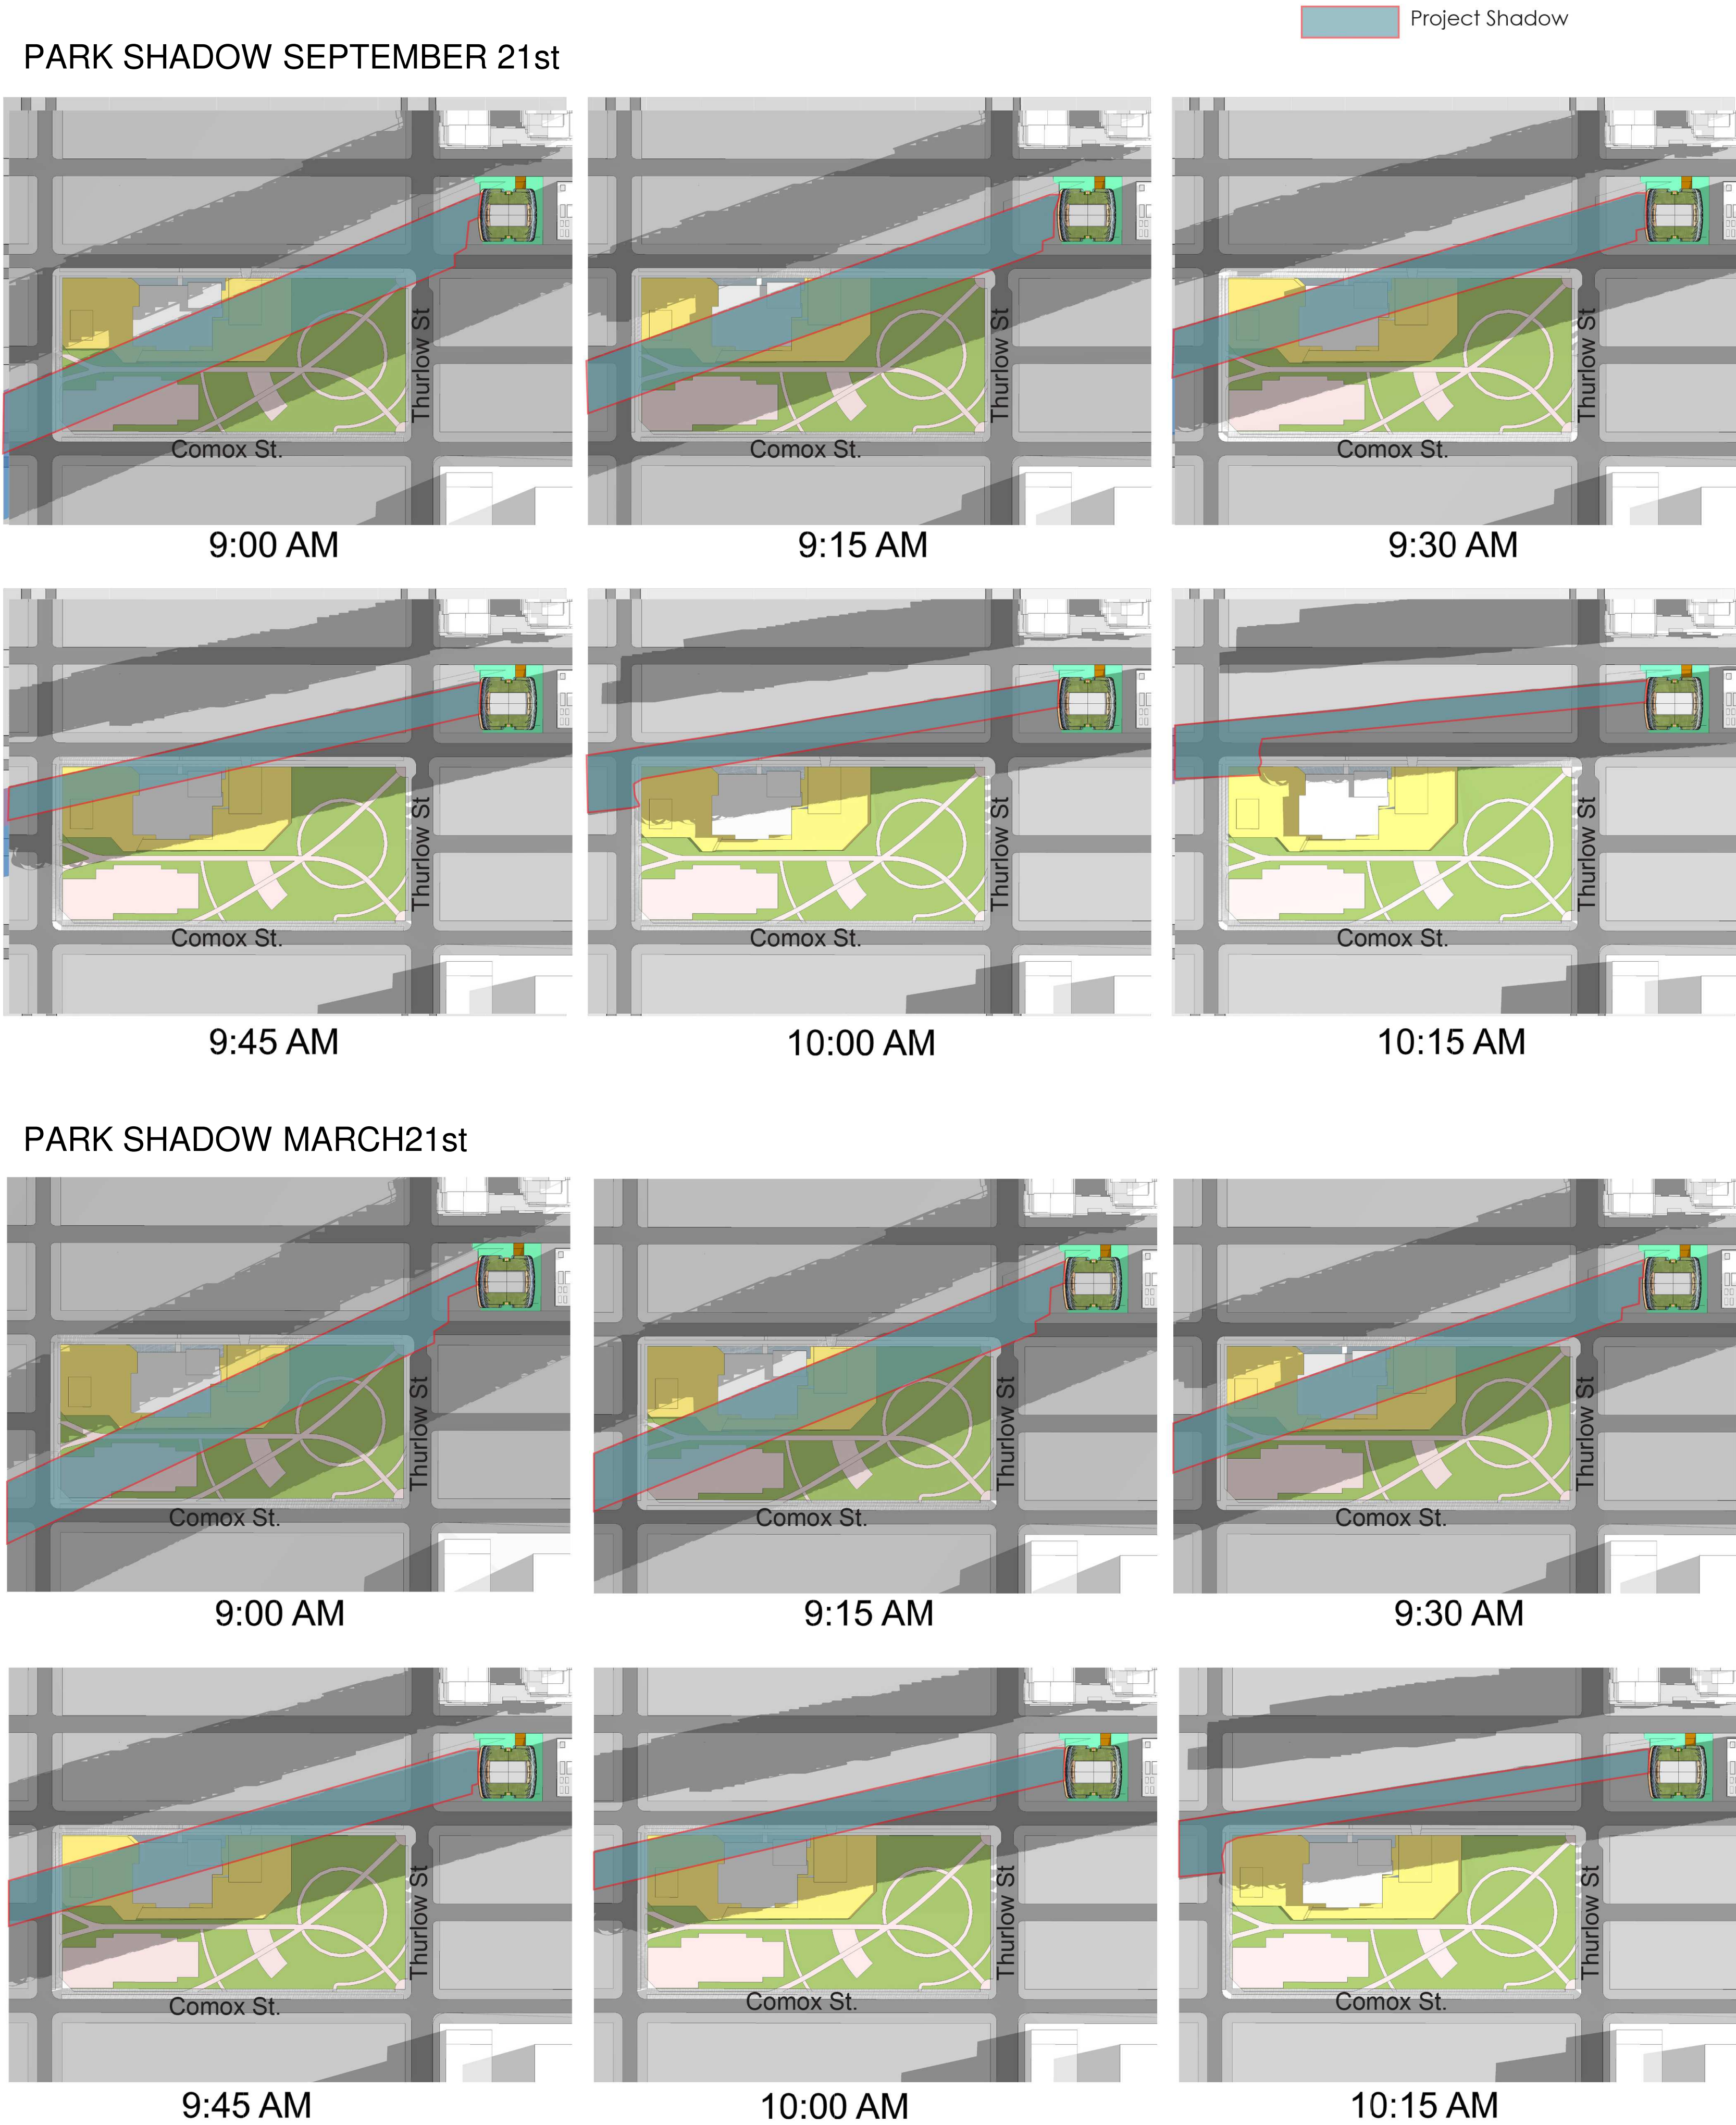

CLIENT
1075 Nelson Development
Limited Partnership


BRIVIA
GROUP

COPYRIGHT
This drawing has been prepared solely for the intended use, and its reproduction or distribution for any purpose other than authorized by IBI Group is forbidden. Written dimensions shall have precedence over scaled dimensions. Contractors shall verify and be responsible for all dimensions and conditions on the job, and IBI Group shall be informed of any variations from the dimensions and conditions shown on the drawing. Shop drawings shall be submitted to IBI Group for general conformance before proceeding with fabrication.

IBI Group Architects (Canada) Inc.
is a member of the IBI Group of companies

ISSUES		
No.	DESCRIPTION	DATE
1	ISSUED FOR DP	2021-10-20
2	L16-20 ELEVATOR UPDATE	2021-10-21

CONSULTANTS

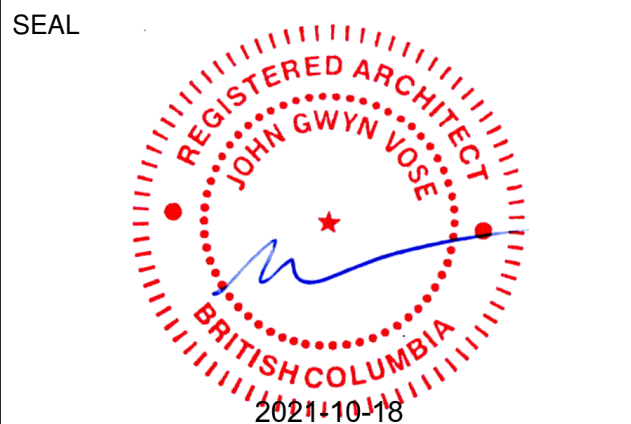

DESIGN ARCHITECT

WKK

WKK Architects Ltd.
Park House, North Street
Horsman, BN12 1PN
United Kingdom
design@wkkarchitects.com
www.wkkarchitects.com
tel: +44(0) 140329405

EXECUTIVE ARCHITECT

IBI GROUP
ARCHITECTS (CANADA) INC.
700-1285 West Pender Street
Vancouver, BC V6E 4B1, Canada
tel: 604 683 8797 fax: 604 683 0492
ibigroup.com

PROJECT

1075 NELSON STREET
1059 - 1075 Nelson Street
Vancouver, B.C.

PROJECT NO: 135386	CHECKED BY: Checker
DRAWN BY: Author	APPROVED BY: Approver
PROJECT MGR: Designer	

SHEET TITLE

**SHADOW STUDY- PARK
SHADOWS**

SHEET NUMBER	ISSUE
A0.10b	