

This plan and design are, and at all times remain the exclusive property of Formwerks Architectural Inc. and cannot be used or reproduced without written consent by Formwerks Architectural Inc. Written dimensions shall have precedence over scaled dimensions. Contractors shall verify and be responsible for all dimensions and conditions on the job. Formwerks Architectural Inc. shall be informed of any variation from the dimensions and conditions on the drawing.

REVISIONS

CLIENT REVIEW	2024.03.04
ARBORIST REVIEW	2024.03.06
DP RE-SUBMISSION	2024.03.07
DP RE-SUBMISSION	2024.03.12



**FORMWERKS ARCHITECTURAL**

1625 West 5th Ave., Vancouver, BC V6J 1N5  
 Fax 683-2076 Phone 683-5441

PROJECT

**QUILCHENA GARDENS**


4683 ARBUTUS STREET  
 VANCOUVER, BC

DRAWING

**PLANTING LIST**

SCALE	SHEET
AS NOTED	<b>L- 11</b>
DATE	2024 Mar 12

hel jo	136	Helleborus niger 'Josef Lantern'	Lenten Rose	#1 pot	18" (45 cm) o.c.	9" (23cm)	X - II	large white flowers evergreen
hem white	11	hemerocallis 'white temptation'	daylily 'White Temptation	#2 pot	24" (60 cm) o.c.	2ft (60 cm)	V-VIII	evergreen, cream, white flower
hos fir	93	Hosta 'Fire and Ice'	Fire And Ice Hosta	#1 pot	12" (30 cm) o.c.	1.5 ft (45 cm)	VII - IX	slightly twisted foliage white center and green margins lily-like blooms (purple)
hos gua	166	Hosta 'Guacamole'	Guacamole Hosta	#1 pot	24" (60 cm) o.c.	20" (50 cm)	VIII - IX	chartreuse-yellow leaves with a wide green margin fragrant white flowers
hem nos	48	Hemerocallis 'Nosteratu'	Trophytaker Daylily	#1 pot	24" (60 cm) o.c.	2 ft (60 cm)	VII	large (6 inch) rich deep-purple flowers with a green throat
se	175	Sedum Autumn Joy/Fire	Stonecrop	#2 pot	18" (45cm) o.c.	3 ft (90 cm)	VIII - XI	long-blooming flowers change from deep pink to copper
<b>ROSES</b>								
ros pink	6	Rosa Flowercarpet pink supreme	Flower Carpet® Pink Supreme Ground Cover Rose	#2 pot	24" (60 cm) o.c.	3 ft (90 cm)	V - X	hot pink blooms glossy green foliage
ros mo	42	Rosa floribunda 'Moondance'	Floribunda Rose 'Moondance'	#2 pot	24" (60 cm) o.c.	4 ft (120 cm)	V - X	garden rose double flower, creamy white moderate fragrant, blooms repeatedly
ros kno	64	Rosa 'Knockout Red'	Shrub Rose	#2 pot	24" (60 cm) o.c.	3 ft (90 cm)	VI - XII	single, lightly fragrant, cherry-red roses
ros kno	41	Rosa 'Knockout Easy Bee-zy'	Shrub Rose	#2 pot	24" (60 cm) o.c.	3 ft (90 cm)	VI - XII	single, lightly fragrant, cherry-yellow roses
ros kno	21	Rosa 'White Knockout'	Shrub Rose	#2 pot	24" (60 cm) o.c.	3 ft (90 cm)	V-VI-VII	single, lightly fragrant, white roses
<b>ORNAMENTAL GRASSES</b>								
car ice	323	Carex morrowii 'Ice Dance'	Variegated Japanese Sedge	#1 pot	18" (45 cm) o.c.	1 ft (30 cm)	-	low, tufted mound grassy leaves, each edged in bright white evergreen
hak	188	Hakonechloa macra 'Aureola'	Japanese Forest Grass	#2 pot	24" (60 cm) o.c.	1.5 ft (45 cm)	-	low mound cascading layers of narrow leaves striped with bright yellow and green combines beautifully with hostas or ferns
lir	239	Liriope muscari 'Big Blue'	Big Blue Lilyturf	#1 pot	18" (45 cm) o.c.	18" (45 cm)	IX - X	thick tufted, evergreen violet blue flower
pen	91	Pennisetum alopecuroides 'Hameln'	Fountain Grass	#2 pot	24" (60 cm) o.c.	3 ft (90 cm)	VIII - X	upright mound of arching green leaves bottlebrush spikes of silvery-white flowers
sti	19	Stipa tenuissima	Mexican Feather Grass	#2 pot	24" (60 cm) o.c.	2 ft (60 cm)	V - VIII	thin, bright green foliage white flower
<b>VINES</b>								
CA	4	Clematis Armandi 'Snowdrift'	Clematis	#2 pot	refer to plans	to grow on cable support and trellis panel	III - IV	evergreen climber with leathery, dark glossy green foliage produces masses of single fragrant creamy-white flowers borne in clusters in early to mid spring
<b>GROUNDCOVER</b>								
C	136	Cerastium tomentosum	Snow in Summer	#1 pot	12" (30 cm) o.c.	8" (20cm)	IV - VI	mat of silvery-grey leaves tiny white star flowers evergreen
PT	2026	Pachysandra terminalis	Japanese Spurge	#1 pot	12" (30 cm) o.c.	1 ft (30 cm)	V	shiny dark-green leaves evergreen clusters of white flowers
T	56	Tiarella 'Pink Skyrocket'	Foamflower	#1 pot	12" (30 cm) o.c.	6-12" (15-30cm)	V - VI	deeply-cut green leaves, evergreen with attractive red veins medium-pink flowers
Ti	28	Tiarella cordifolia 'Pink Skyrocket'	Foamflower	4" pot	12" (30 cm) o.c.	6-12" (15-30cm)	V - VI	deeply-cut green leaves with attractive red veins medium-pink flowers
<b>FERN</b>								
ble	140	Blechnum spicant	deer fern	#2 pot	24" (60 cm) o.c.	2 ft (60 cm)	-	two different types of fronds evergreen sterile fronds and fertile fronds
<b>FERNS</b>								
ble	140	Blechnum spicant	deer fern	#2 pot	24" (60 cm) o.c.	2 ft (60 cm)	-	two different types of fronds evergreen sterile fronds and fertile fronds
matc	55	Matteuccia struthiopteris	ostrich fern	#2 pot	24" (60 cm) o.c.	4 ft (120 cm)	-	clump-forming, upright to arching finely dissected, medium green, vegetative fronds
<b>BAMBOO</b>								

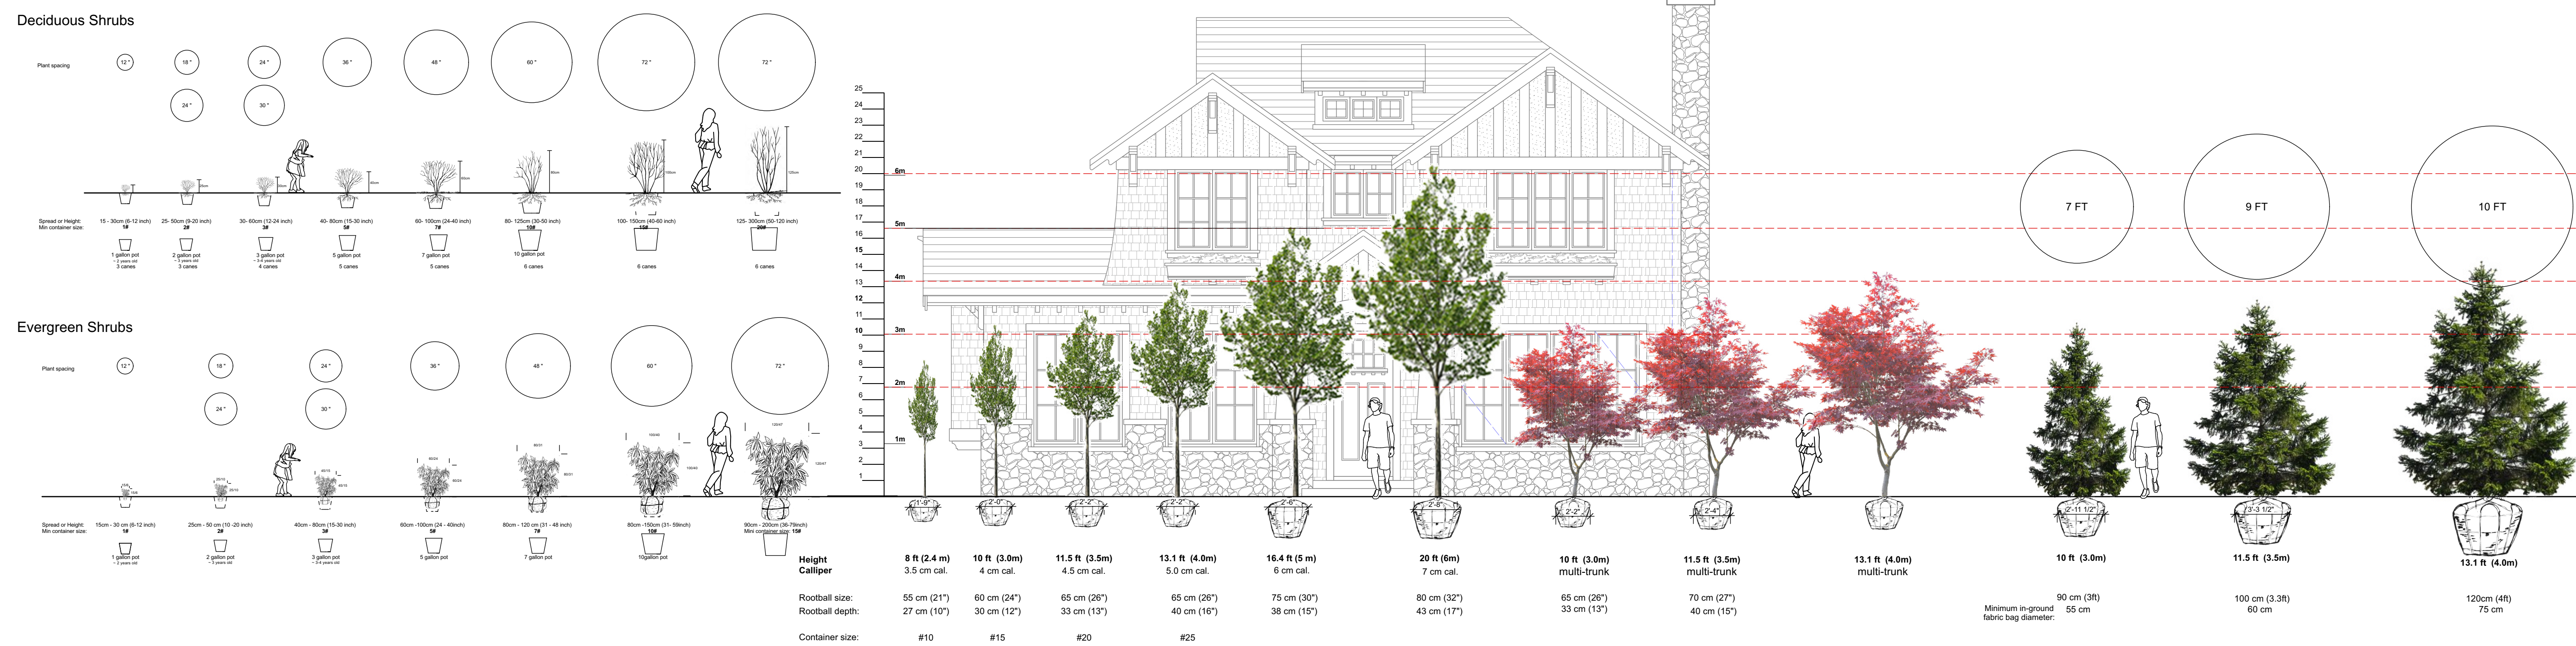




This plan and design are, and at all times remain the exclusive property of Formwerks Architectural Inc. and cannot be used or reproduced without written consent by Formwerks Architectural Inc. Written dimensions shall have precedence over scaled dimensions. Contractors shall verify and be responsible for all dimensions and conditions on the job. Formwerks Architectural Inc. shall be informed of any variation from the dimensions and conditions on the drawing.

REVISIONS

CLIENT REVIEW	2024.03.04
ARBORIST REVIEW	2024.03.06
DP RE-SUBMISSION	2024.03.07
DP RE-SUBMISSION	2024.03.12

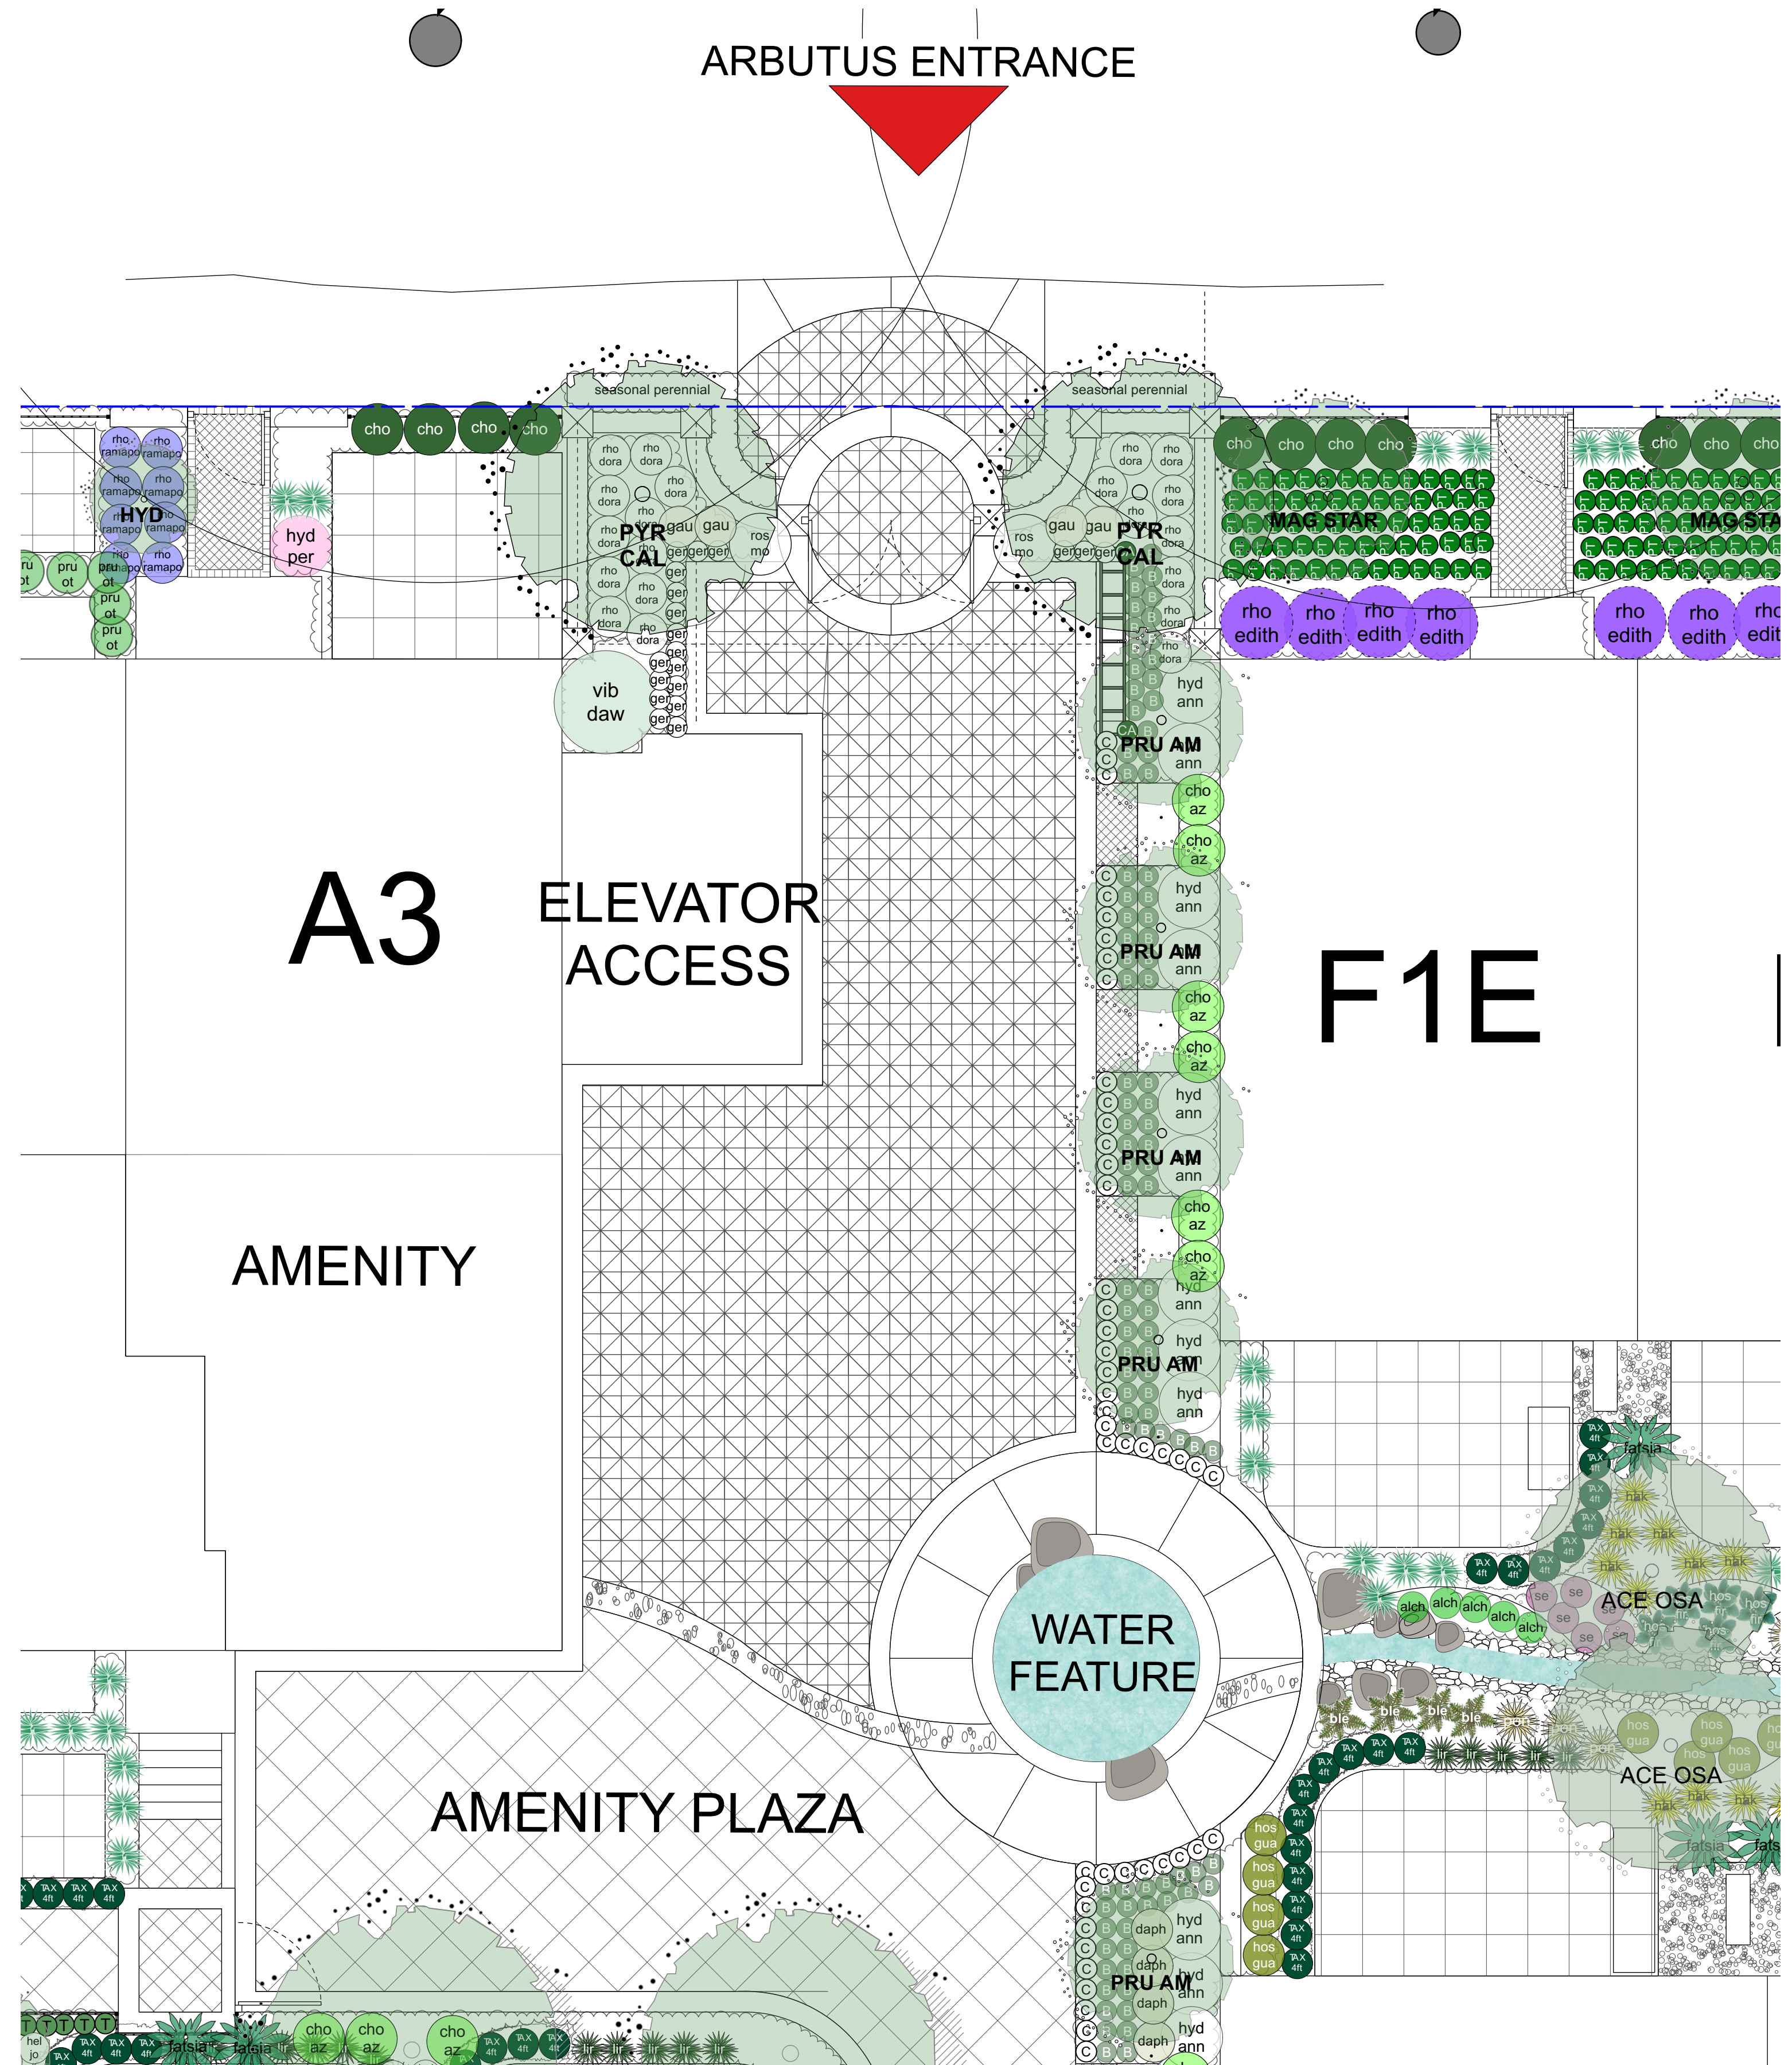

- PLANTINGS:**
- Rhododendron 'Dora Amateis'
  - Gaura lindheimeri 'Sparkle White'
  - Rosa floribunda 'Moondance'
  - Geranium x catabrigiense 'Biokovo'
  - Viburnum x bodnantense 'Dawn'
  - Clematis Armandii 'Snowdrift'
  - Buxus sempervirens 'Suffruticosa'
  - Cerastium tomentosum
  - Hydrangea arborescens 'Annabelle'
  - Choisya ternata 'Aztec Pearl'
  - Daphne odora 'Aureomarginata'
  - Pyrus Calleryana
  - Hydrangea paniculata 'Kyushu'
  - Magnolia stellata 'Royal Star'
  - Prunus serrulata 'Amanogawa'



**FORMWERKS ARCHITECTURAL**

1625 West 5th Ave., Vancouver, BC V6J 1N5  
 Fax: 685-2076 Phone: 683-5441

PROJECT

**QUILCHENA GARDENS**

4683 ARBUTUS STREET  
 VANCOUVER, BC

DRAWING

**PLANTING PLAN  
 AMENITY 1  
 PLAZA**

SCALE

3/16" = 1'-0"


DATE

2024 Mar 12

SHEET

**L-12**

PLANTING PLAN AMENITY PLAZA  
 Scale: 3/16" = 1'-0"

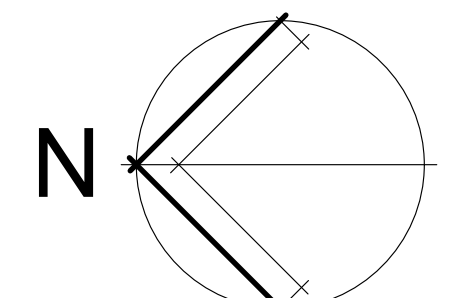







KEY PLAN

- PLANTINGS:**
- Viburnum x bodnantense 'Dawn'
  - Buxus sempervirens 'Suffruticosa'
  - Cerastium tomentosum
  - Hydrangea arborescens 'Annabelle'
  - Choisya ternata 'Aztec Pearl'
  - Daphne odora 'Aureomarginata'
  - Rhododendron 'Christmas Cheer'
  - Cornus nuttallii
  - Rhododendron 'Cherry Cheesecake'
  - Astilbe chinensis 'Vision in White'
  - Actaea Simplex 'Chocoholic'
  - Rhododendron 'Catawbiense Album'
  - Rosa 'White Knockout'
  - Viburnum tinus 'Spring Bouquet'
  - Tiarella cordifolia 'Pink Skyrocket'
  - Pyrus Calleryana
  - Prunus serrulata 'Amanogawa'

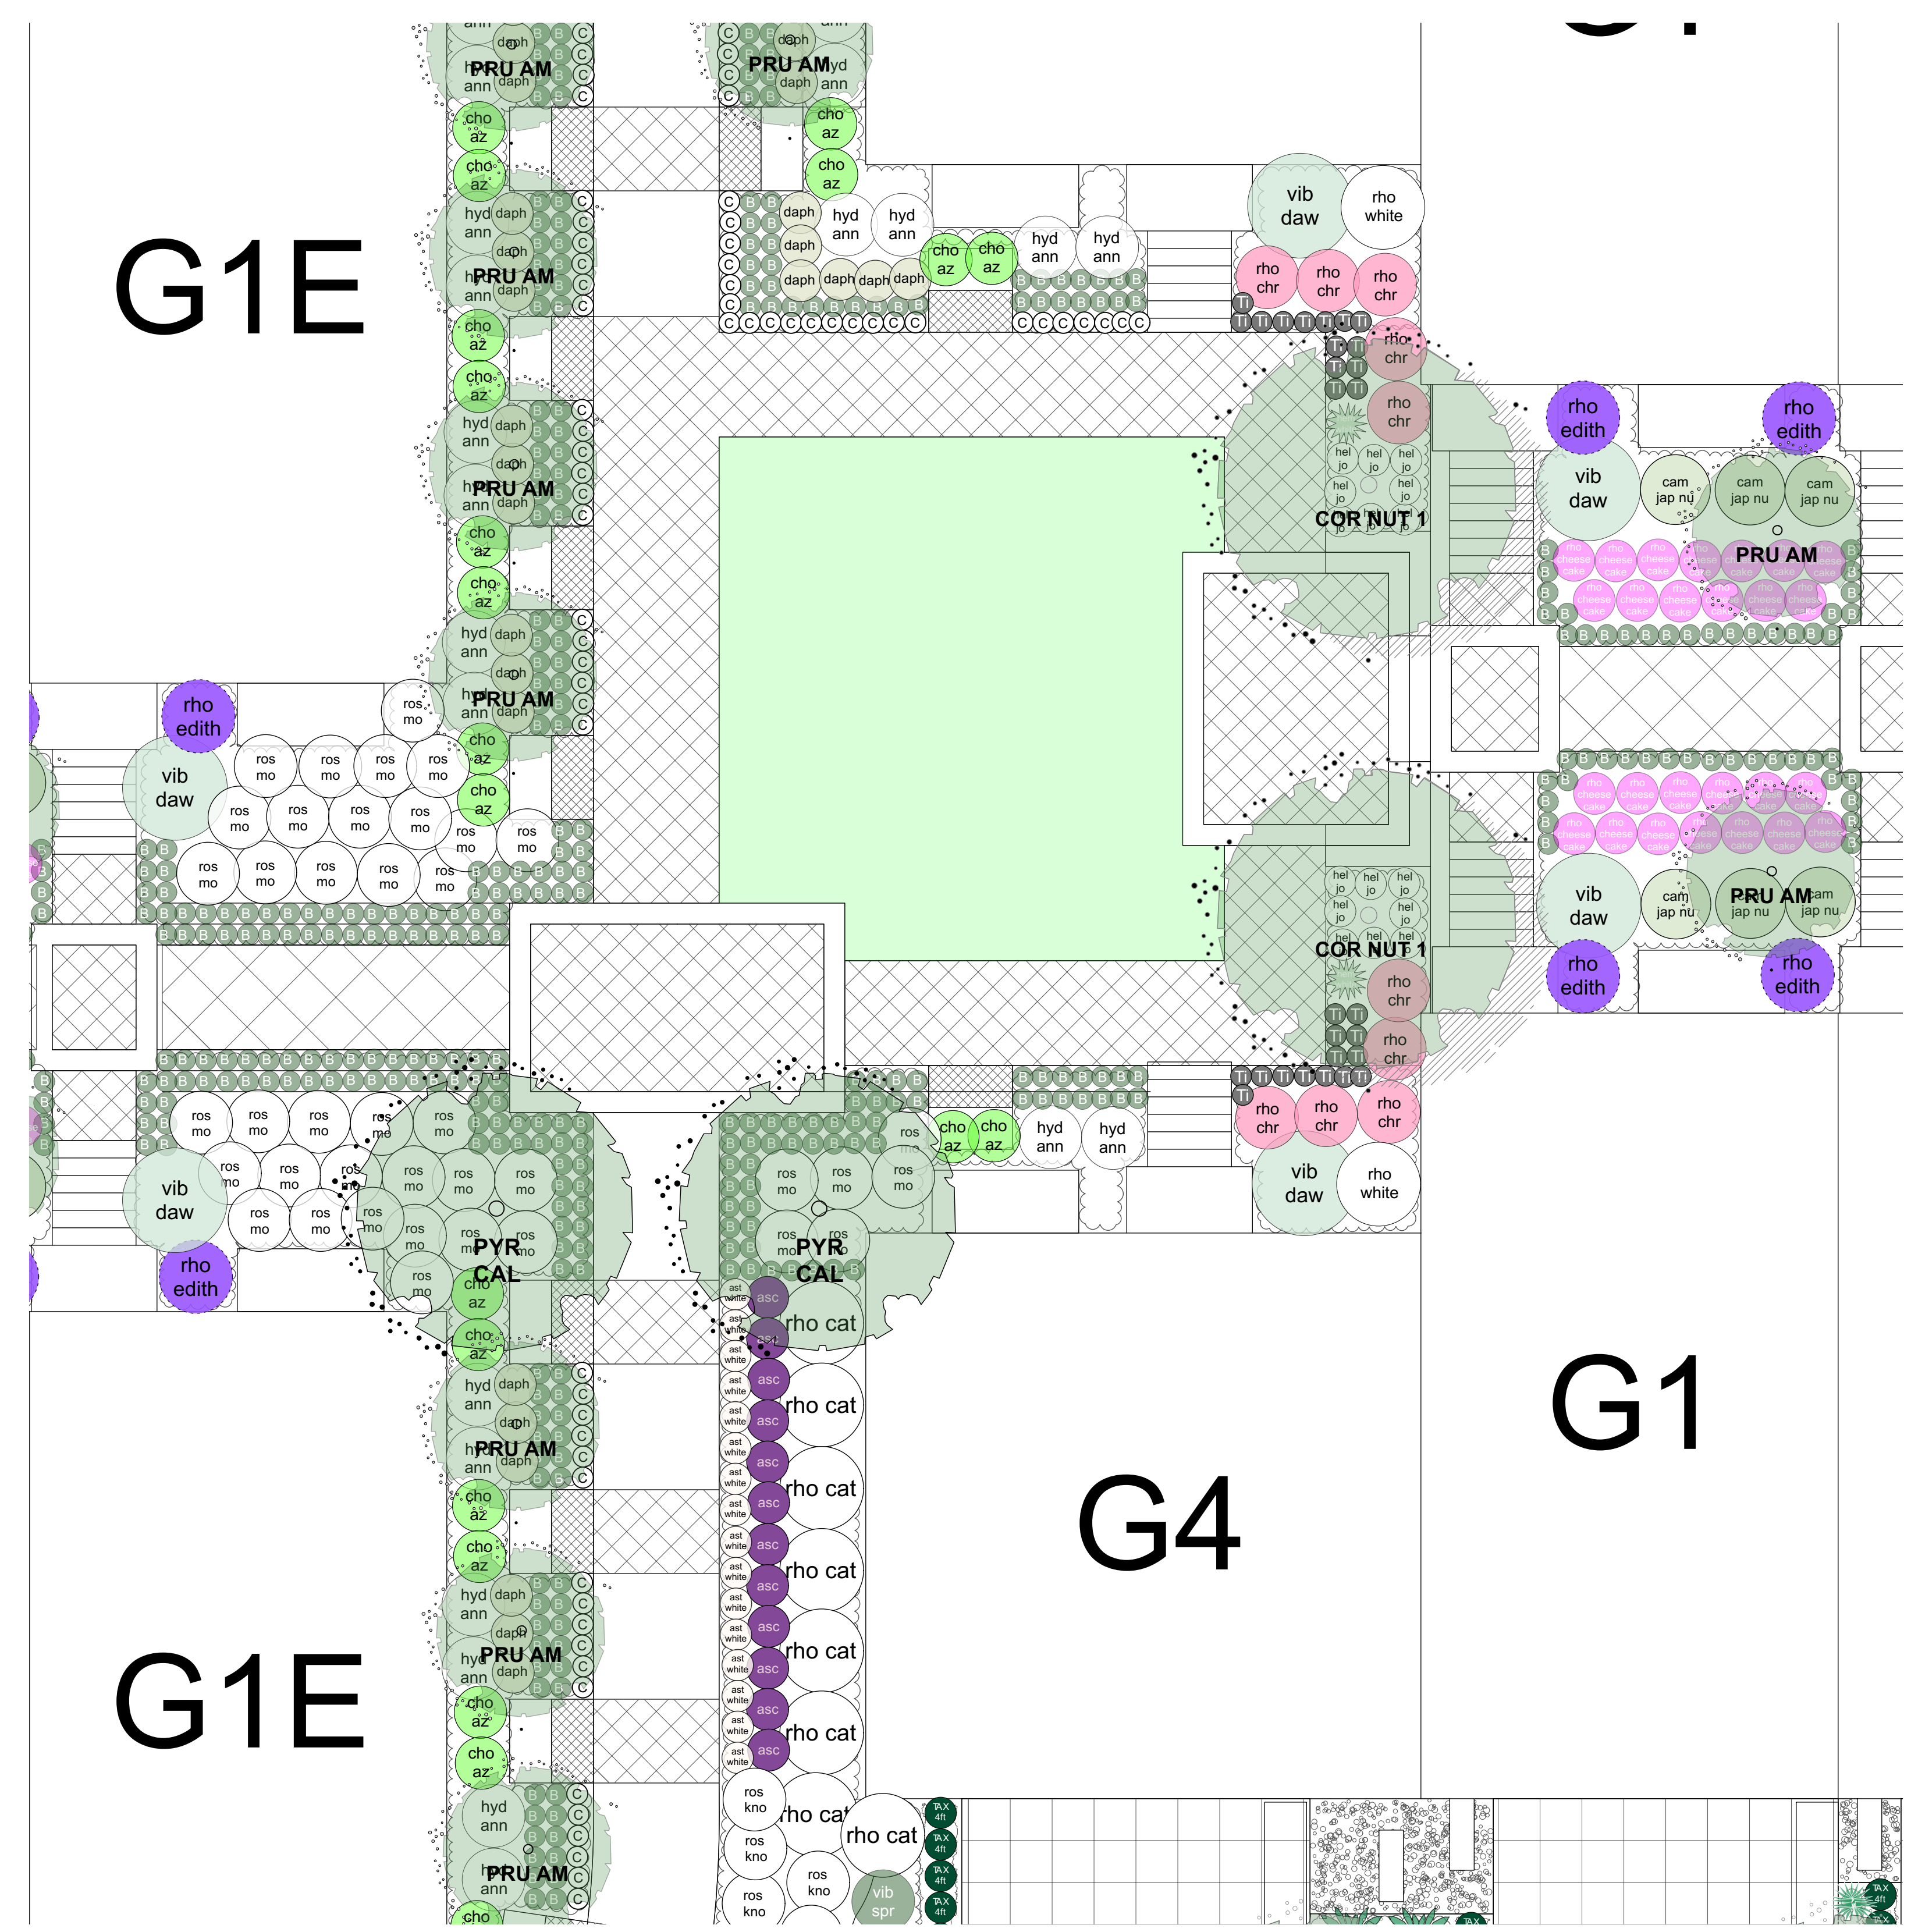

PLANTING PLAN COURTYARD LAWN  
Scale: 3/16" = 1'-0"

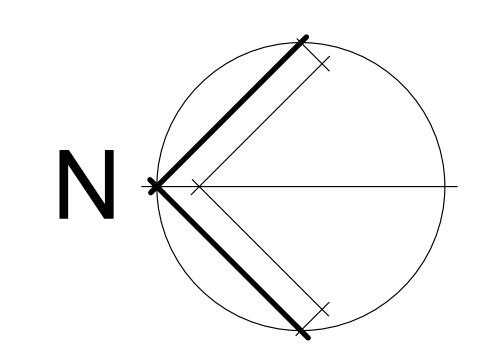

COPYRIGHT RESERVED

This plan and design are, and at all times remain the exclusive property of Formwerks Architectural Inc. and cannot be used or reproduced without written consent by Formwerks Architectural Inc. Written dimensions shall have precedence over scaled dimensions. Contractors shall verify and be responsible for all dimensions and conditions on the job. Formwerks Architectural Inc. shall be informed of any variation from the dimensions and conditions on the drawing.

REVISIONS

CLIENT REVIEW	2024.03.04
ARBORIST REVIEW	2024.03.06
DP RE-SUBMISSION	2024.03.07
DP RE-SUBMISSION	2024.03.12



**FORMWERKS ARCHITECTURAL**

1625 West 5th Ave., Vancouver, BC V6J 1N5  
Fax 685-2076 Phone 683-5441

PROJECT

**QUILCHENA GARDENS**

4683 ARBUTUS STREET  
VANCOUVER, BC

DRAWING

**PLANTING PLAN AMENITY 2 COURTYARD**

SCALE	SHEET
3/16" = 1'-0"	<b>L-13</b>
DATE	2024 Mar 12