

KEY PLAN




TAX: Taxus x media 'H.M. Eddie'



car ice: Carex 'Ice Dance'



spi: Spiraea nipponica snowmound

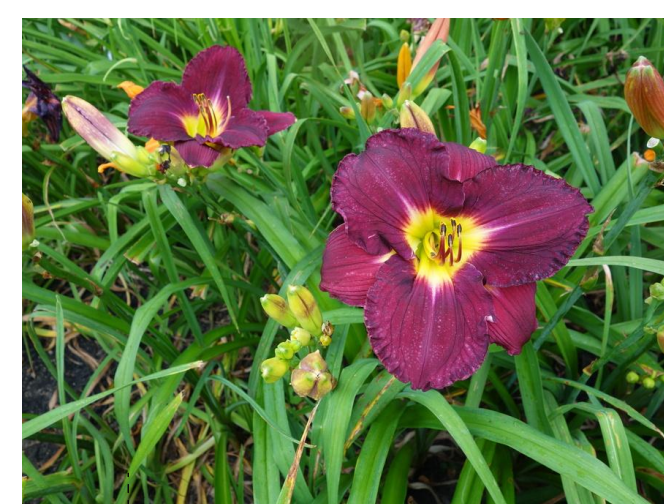


hem nos: Hemerocallis 'Nosferatu'



ros pink: Rosa flowercarpet 'Pink Supreme'



eu: euphorbia amygdaloides 'ruby glow'

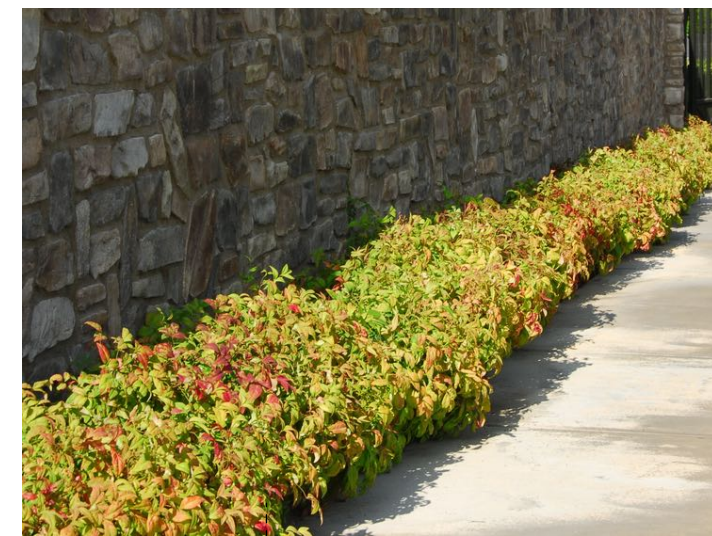


nan: Nandina domestica 'Firepower'



bru: Brunnera macrophylla 'Jack Frost'



phy dia: Physocarpus opulifolius 'Diabolo'

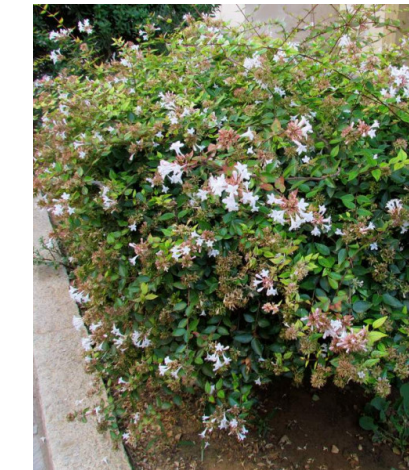

abe: Abelia grandiflora



deu: Deutzia hybrid 'strawberry Fields'



cor alba: Cornus alba 'Sibirica'



cor fla: cornus sericea 'flaviramea'




syr pat: syringa patula miss kim



COR SAT: Cornus kousa 'Satomi'



Azalea Bloom-A-thon pink double

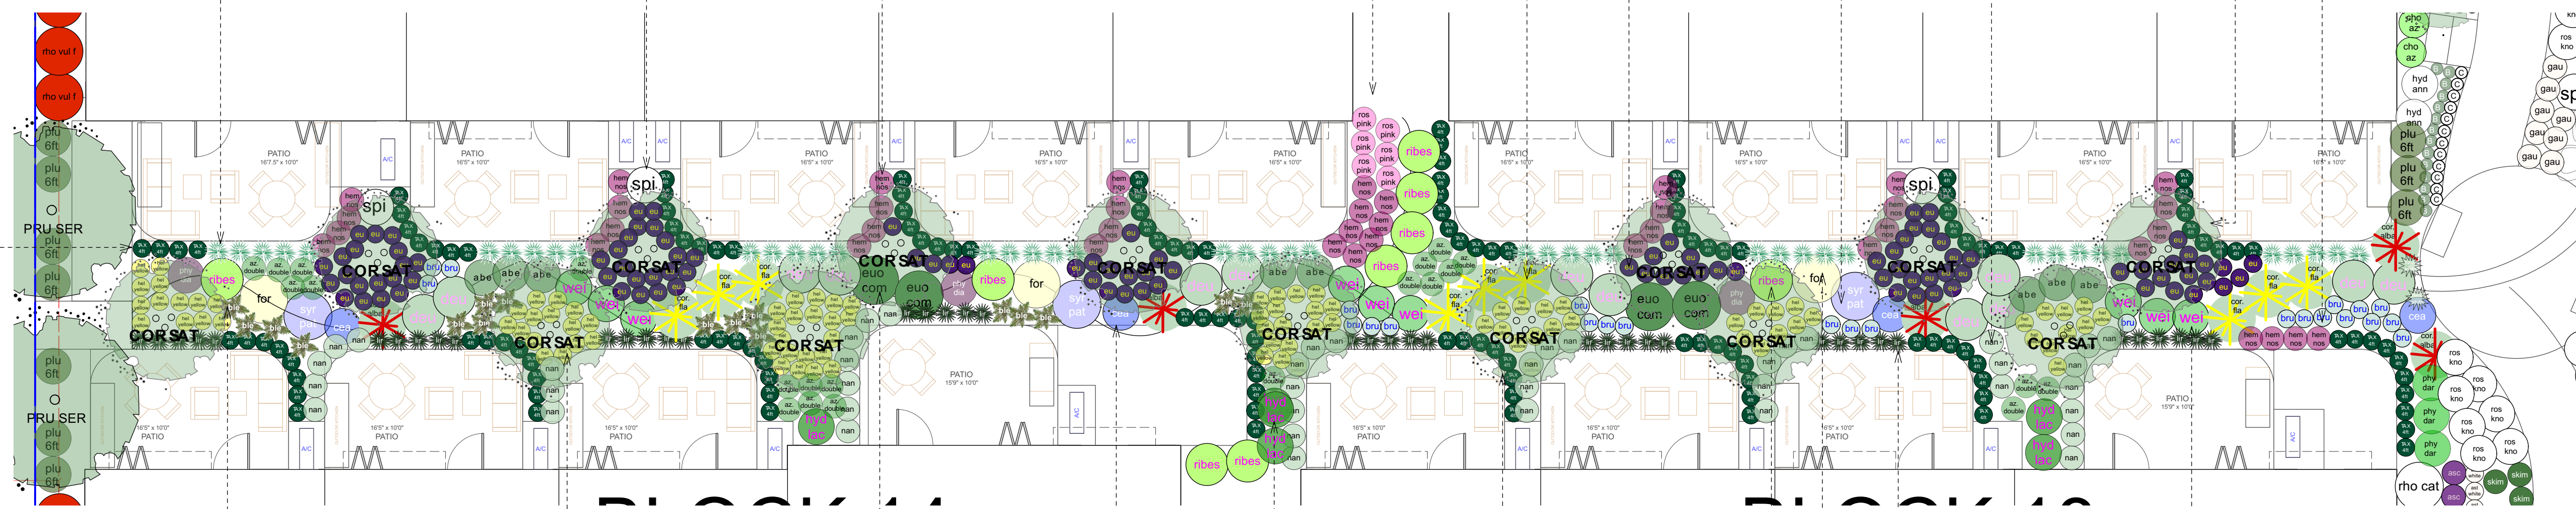

PLANTING PLAN BACKYARD FLOWE RING HEDGE
Scale: 1/8" = 1'-0"




ble: Blechnum spicatum




hel yellow: Helleborus x hybridus 'Yellow Lady'




euo com: Euonymus alatus 'Compactus'

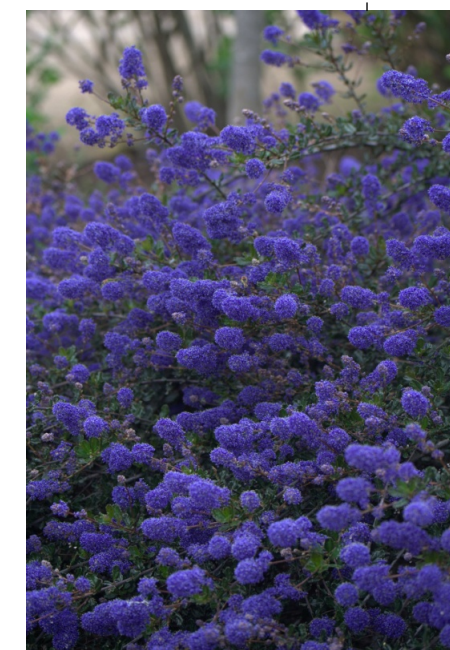

cea: Ceanothus x 'Blue Sapphire'

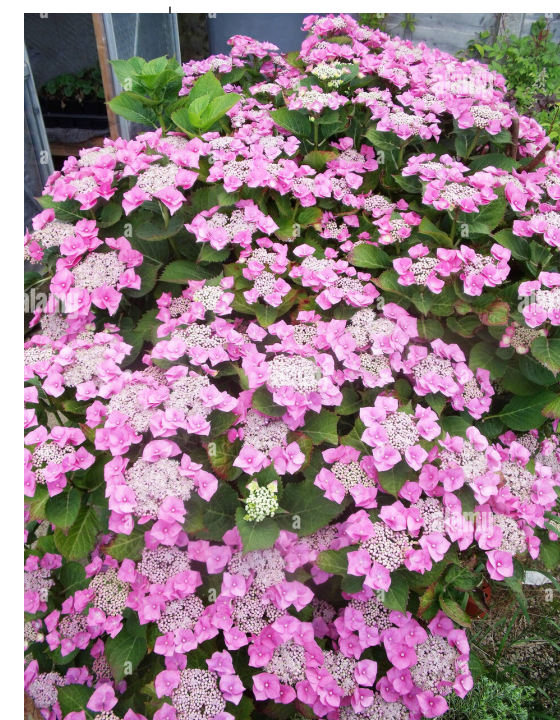

hyd lac: Hydrangea lacecap pink

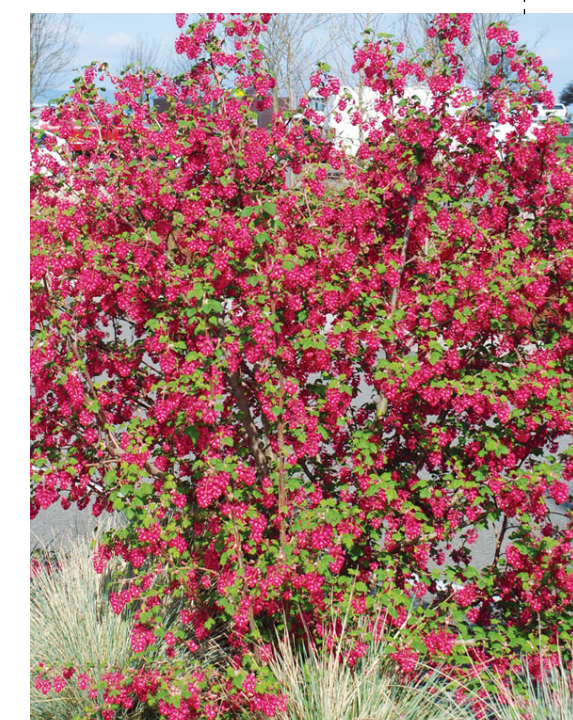

ribes: Ribes Sanguineum 'King Edward'



lir: Liriope muscari 'Big Blue'



wel: Weigela florida sonic bloom



for: Forsythia x intermedia

COPYRIGHT RESERVED

This plan and design are, and at all times remain the exclusive property of Formwerks Architectural Inc. and cannot be used or reproduced without written consent by Formwerks Architectural Inc. Written dimensions shall have precedence over scaled dimensions. Contractors shall verify and be responsible for all dimensions and conditions on the job. Formwerks Architectural Inc. shall be informed of any variation from the dimensions and conditions on the drawing.

REVISIONS

CLIENT REVIEW	2024.03.04
ARBORIST REVIEW	2024.03.06
DP RE-SUBMISSION	2024.03.07
DP RE-SUBMISSION	2024.03.12



FORMWERKS ARCHITECTURAL

1625 West 5th Ave., Vancouver, BC V6J 1N5
Fax: 685-2076 Phone: 683-5441

PROJECT

QUILCHENA GARDENS

4683 ARBUTUS STREET
VANCOUVER, BC

DRAWING

**PLANTING PLAN
BACKYARD
FLOWERING**

SCALE SHEET

1/8" = 1'-0"

DATE **L-15**

2024 Mar 12