




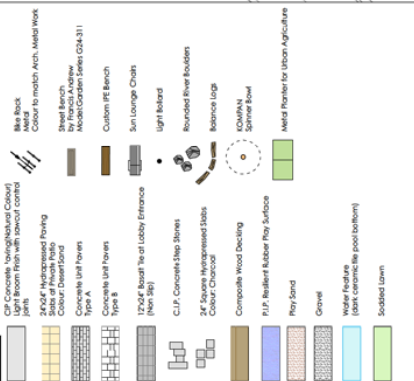

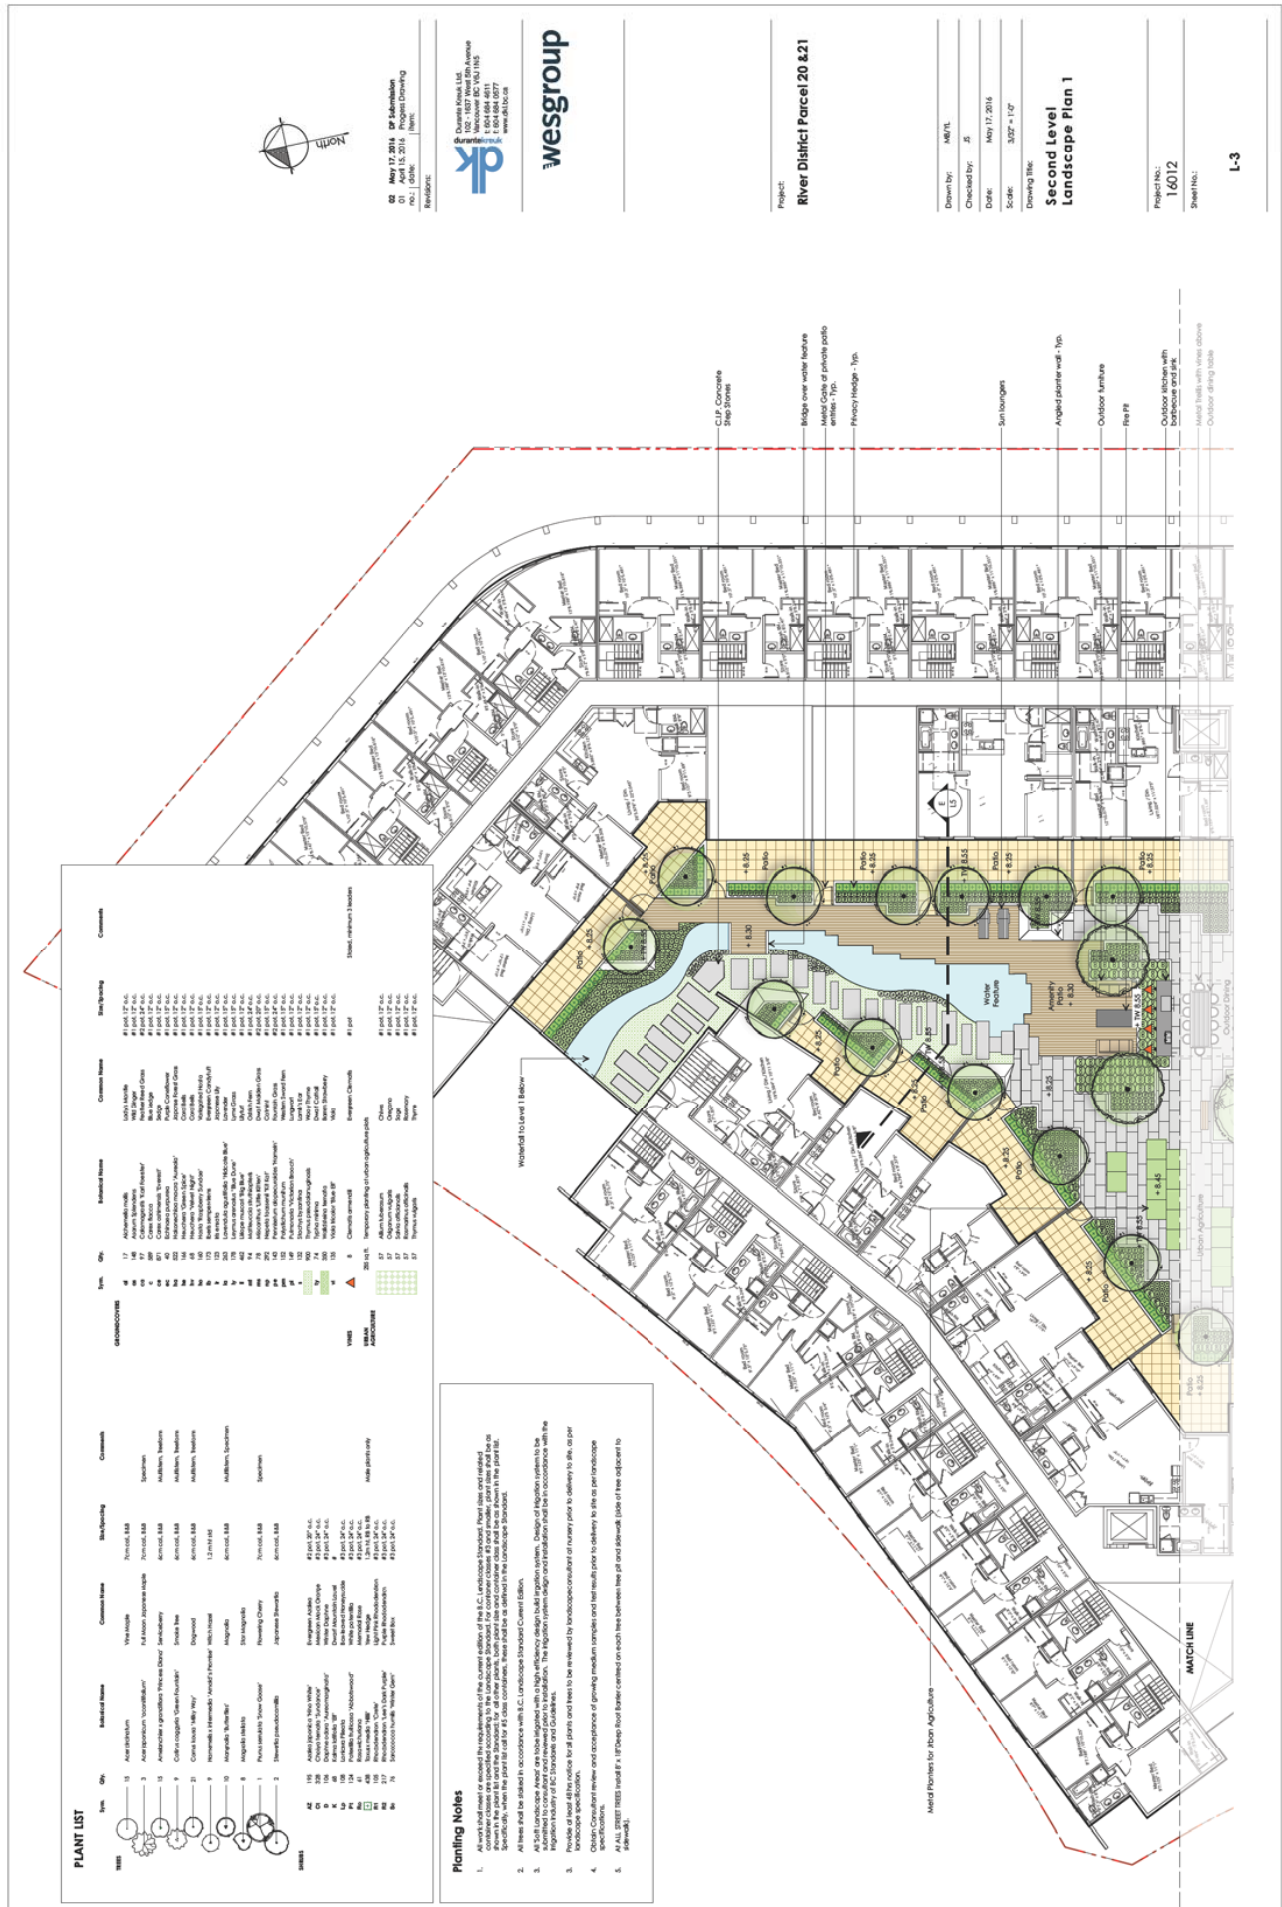

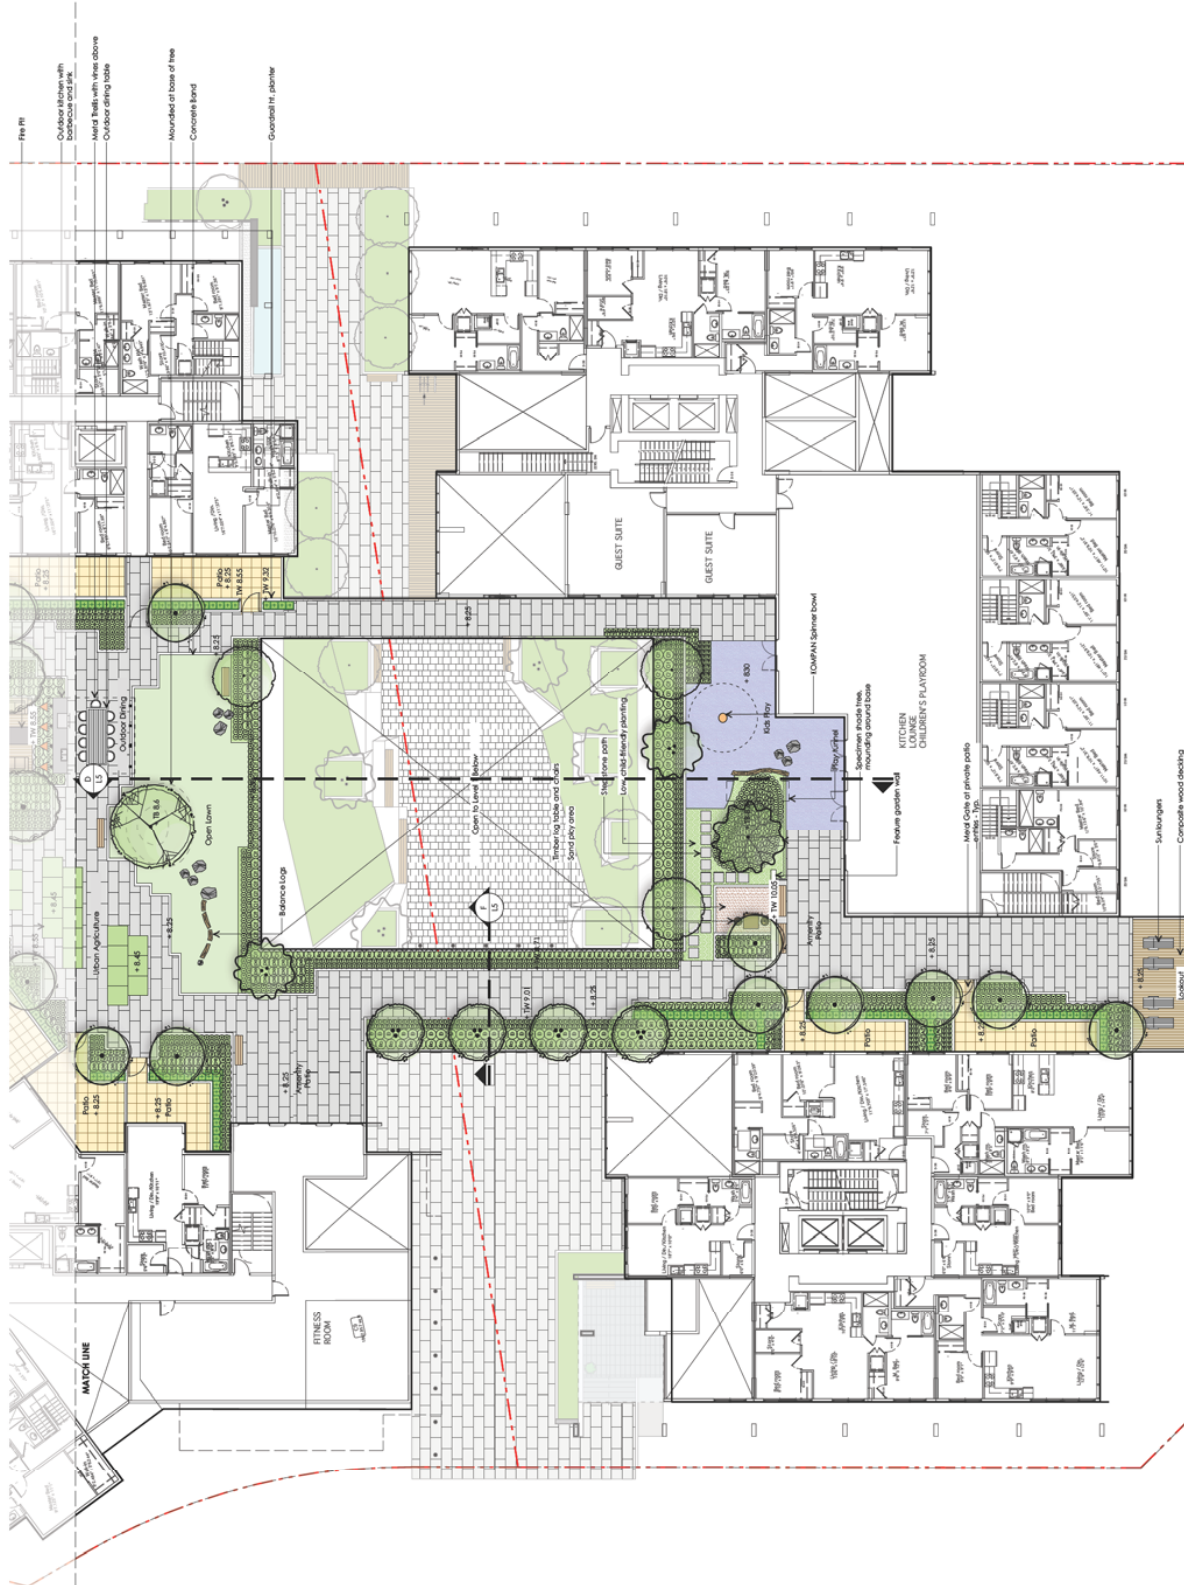



02 May 17, 2016 DP Submission
01 April 15, 2016 Project Drawing
Revision:


wesgroup

Project:
River District Parcel 20 & 21

Drawn by: MML
Checked by: JS
Date: May 17, 2016
Scale: 3/32" = 1'-0"
Drawing Title:

Second Level
Landscape Plan 2

Project No.:
16012
Sheet No.:

L-4

Landscape Sections

