

ARC VANCOUVER


998 EXPO BOULEVARD - AREA 5B WEST

DEVELOPMENT PERMIT

JUNE 25, 2015

LIST OF DRAWINGS

A000	COVER
A001	STATISTICS & SUSTAINABILITY
A002	STREETSCAPE ELEVATIONS
A003	SURVEY AND BUILDING GRADE
A004	SHADOW STUDY
A005	HORIZONTAL ANGLE OF DAYLIGHT
A006	VIEW ANALYSIS
A007	CONTEXT PHOTOS
A008	RENDERINGS
A100	CONTEXT PLAN
A101	SITE PLAN
A102	FLOOR PLAN - LEVEL P4
A103	FLOOR PLAN - LEVEL P3
A104	FLOOR PLAN - LEVEL P2
A105	FLOOR PLAN - LEVEL P1
A106	FLOOR PLAN - LEVEL 1
A107	FLOOR PLAN - LEVEL 2
A108	FLOOR PLAN - LEVEL 3 - 15
A109	FLOOR PLAN - LEVEL 19
A110	FLOOR PLAN - LEVEL 20
A111	FLOOR PLAN - LEVEL 21
A112	FLOOR PLAN - LEVEL 22 - 27
A113	FLOOR PLAN - LEVEL 28
A114	FLOOR PLAN - LEVEL 29
A115	ROOF PLAN
A200	ELEVATION - EXPO BLVD
A201	ELEVATION - NELSON STREET
A202	ELEVATIONS - PACIFIC BLVD
A203	ELEVATIONS - CAMBIE STREET
A300	SECTION A & B
A301	SECTION C

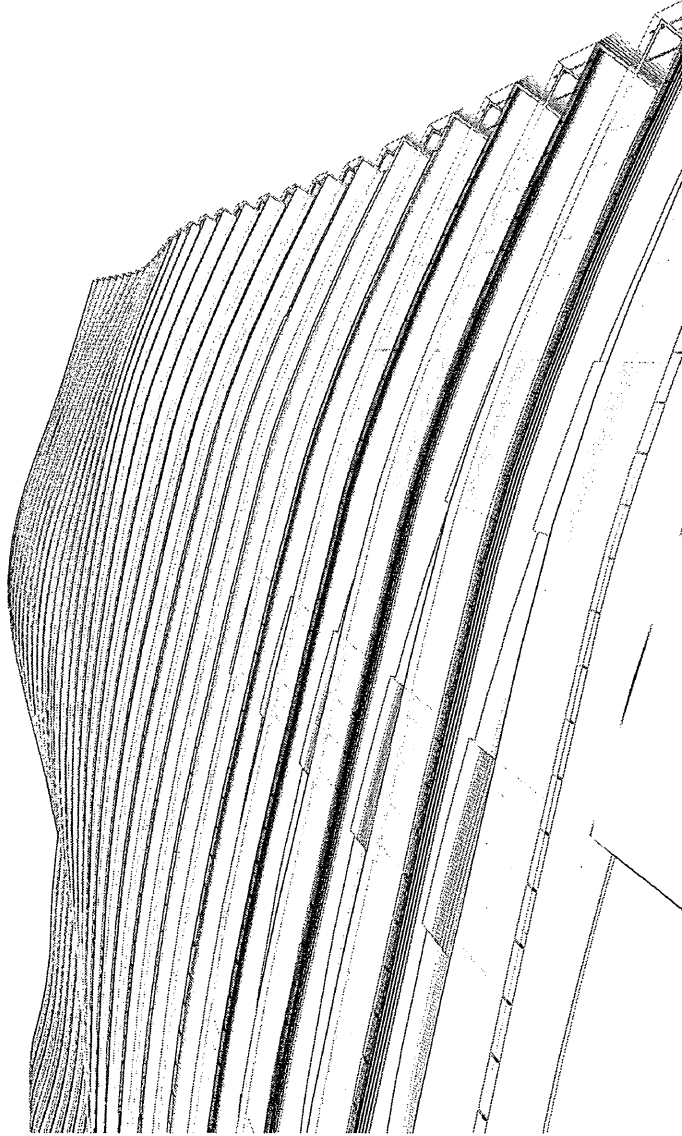


FRANCL
ARCHITECTURE
100 West 2nd Avenue Vancouver BC V6B 1P6 Canada
604.681.8888

CONCORD
CLASSIC


PFS STUDIO
PLANNING • ARCHITECTURE • INTERIOR DESIGN

KANECONSULTING


PROJECT NAME	ARC VANCOUVER 688 EXPO BOULEVARD (68 WEST)
PROJECT NO.	
DATE	
SCALE	
DESIGNED BY	
DRAWN BY	
CHECKED BY	
DATE	
PROJECT NO.	A009

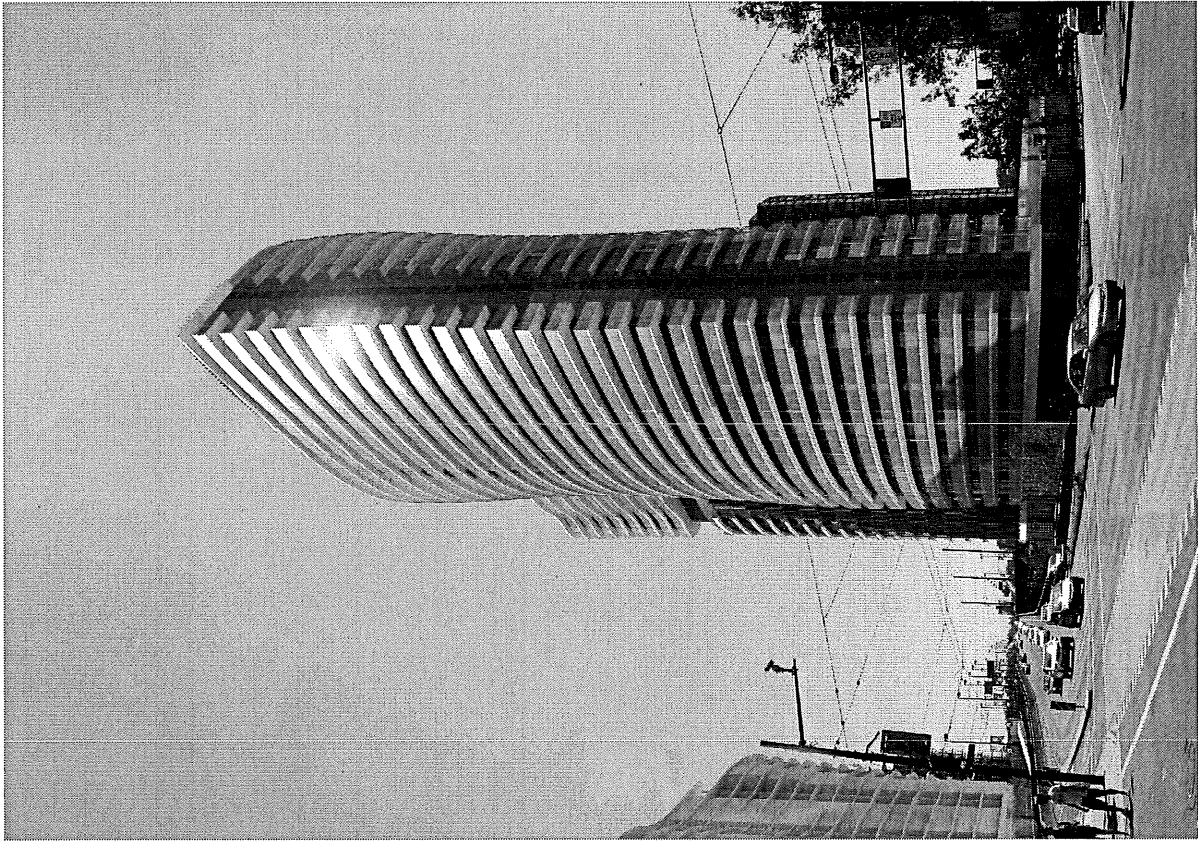



2 EXPO & SMITHIE
LOOKING SOUTH

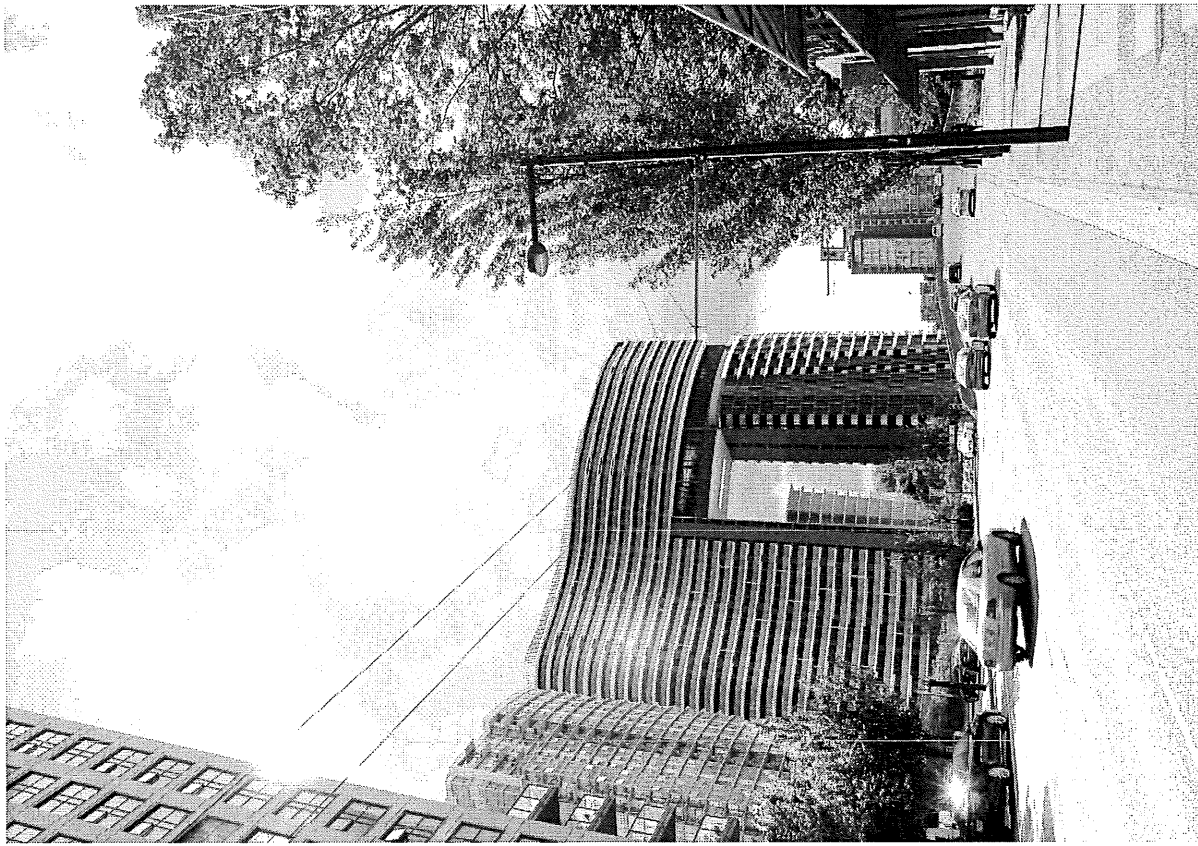

1 NELSON STREET
LOOKING SOUTHEAST

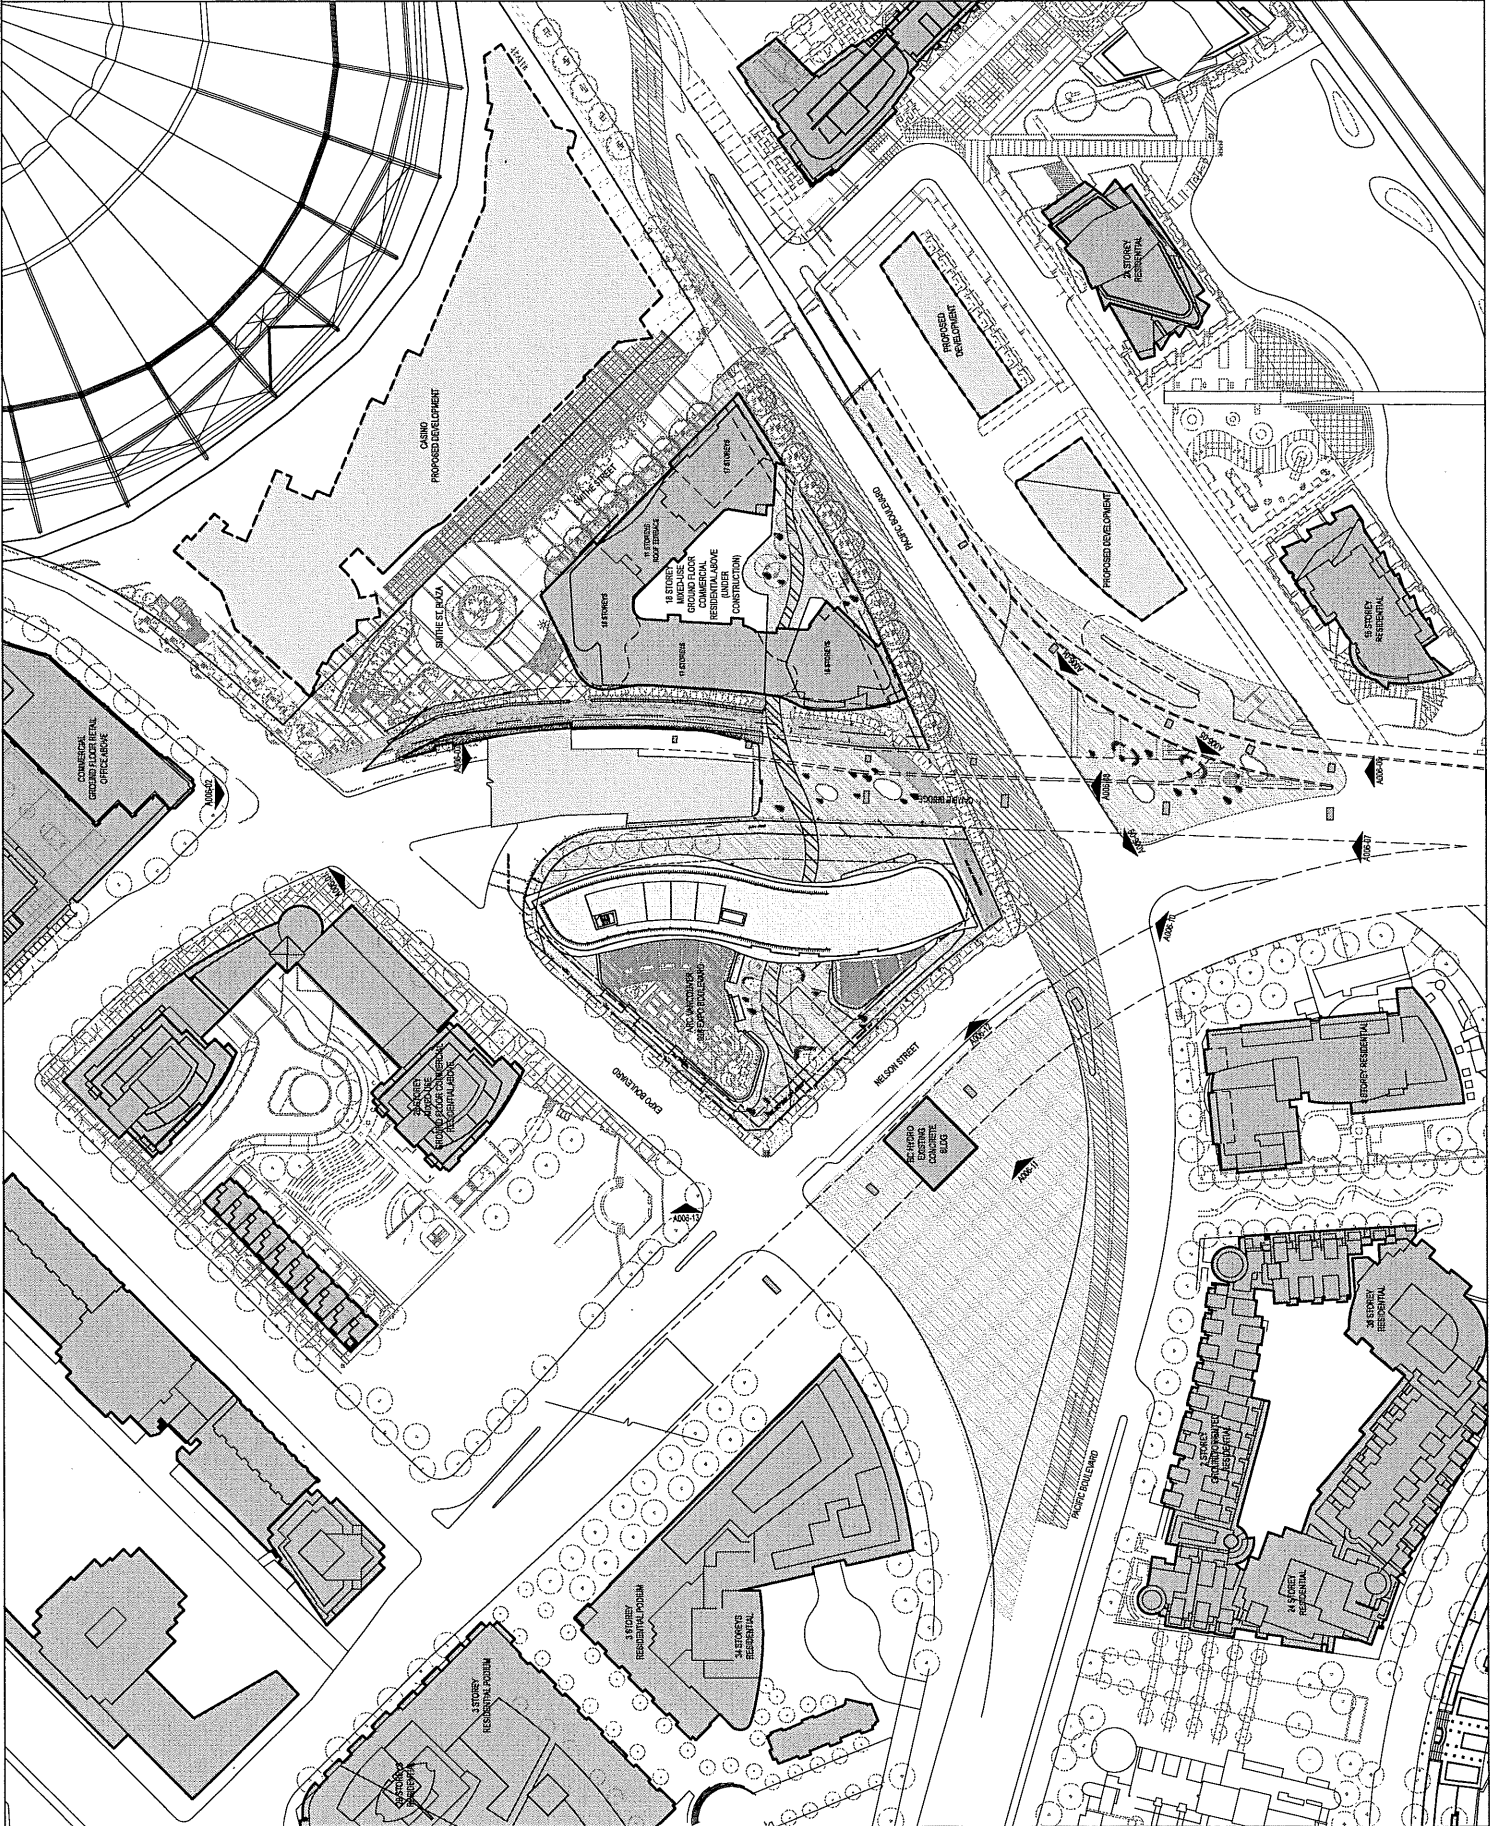

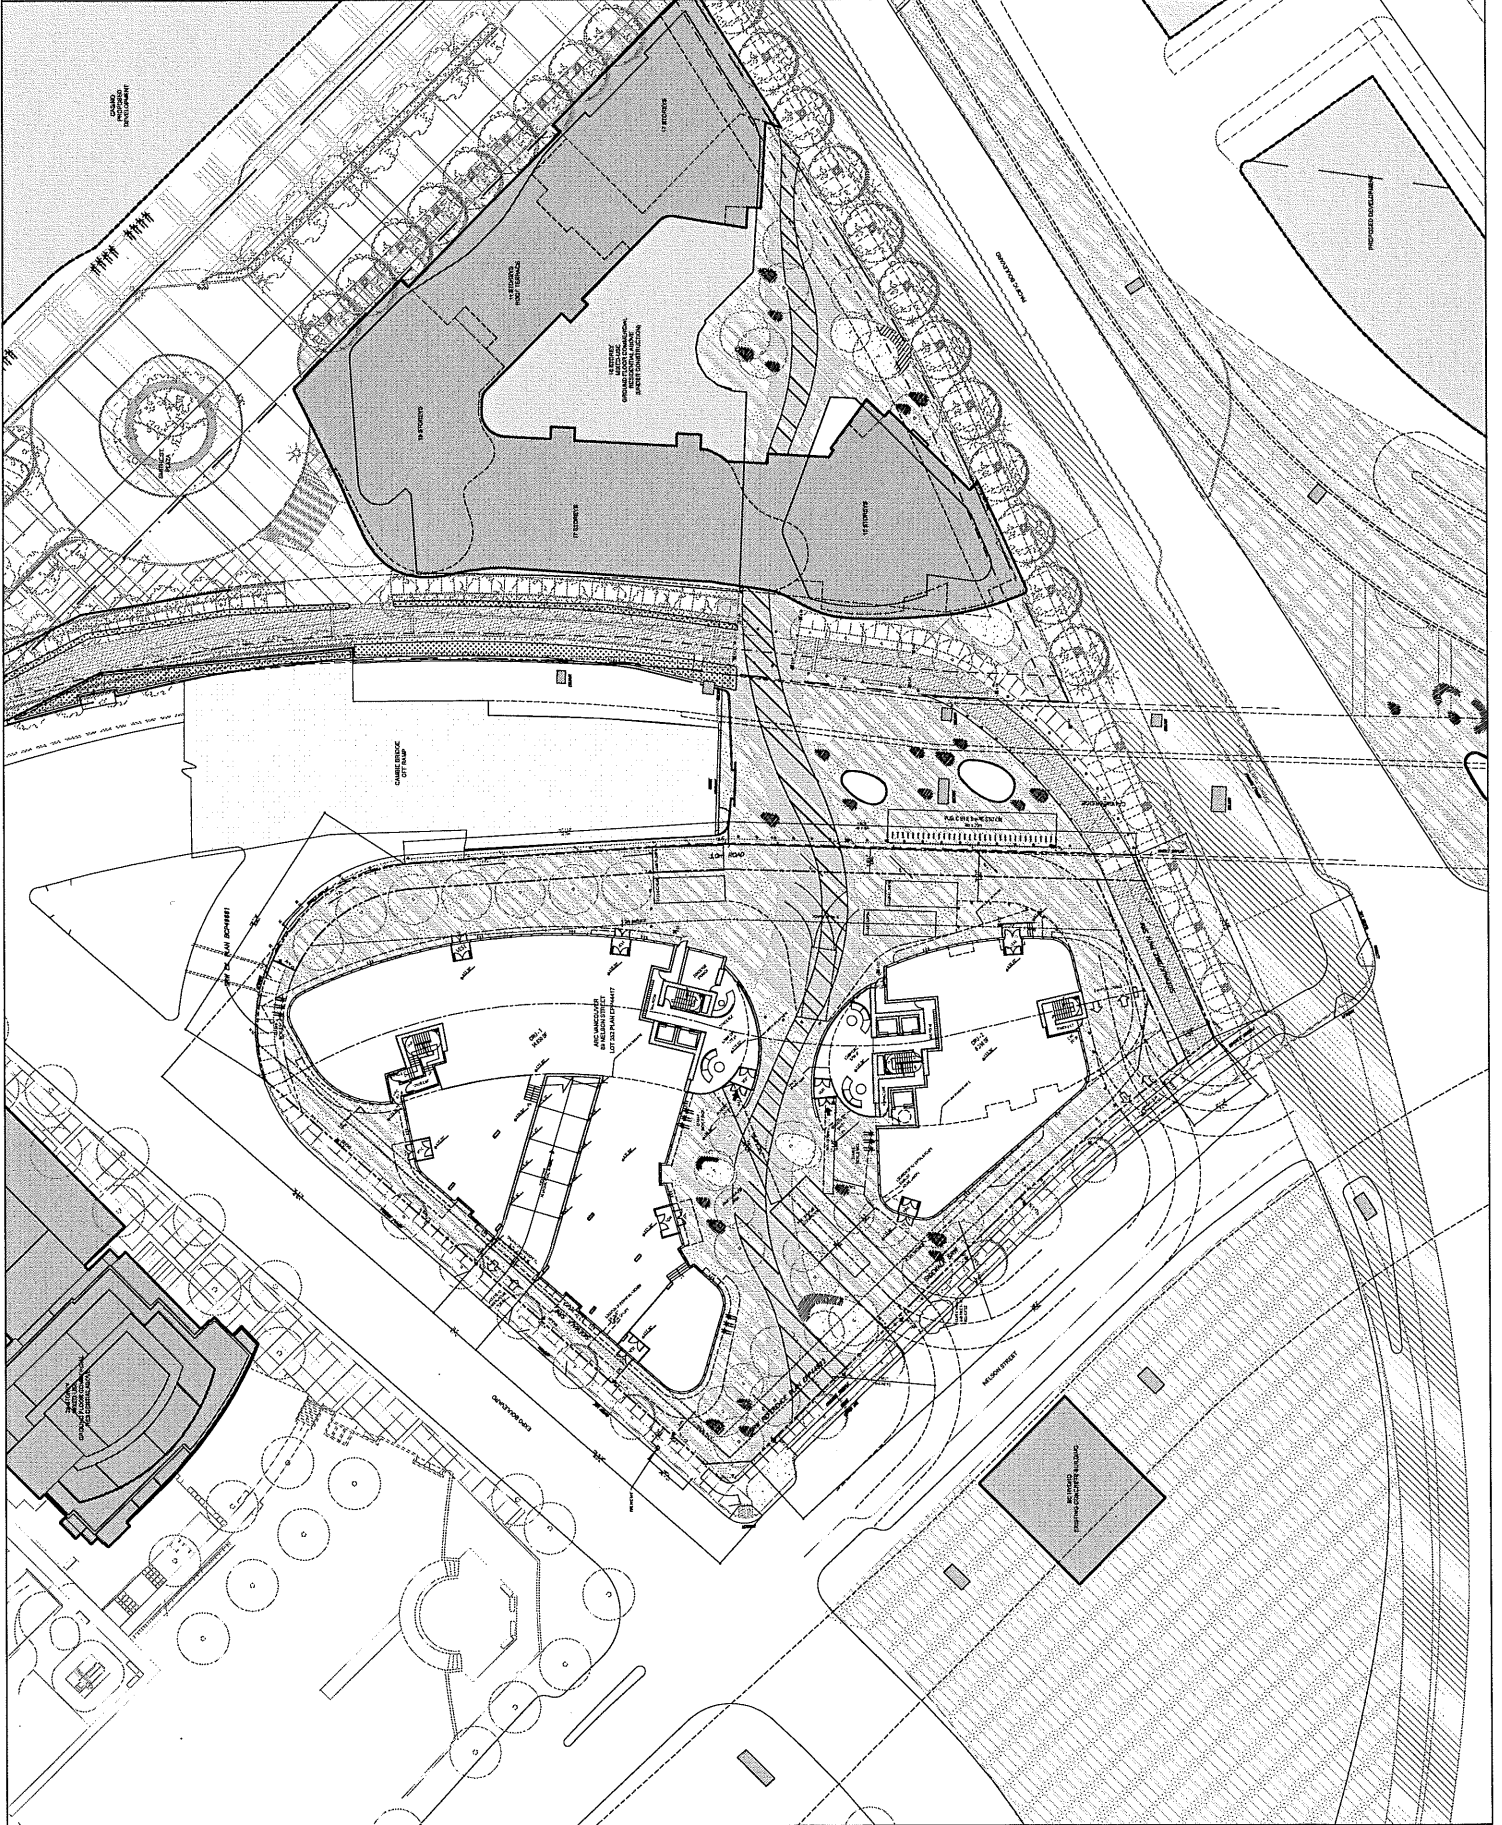

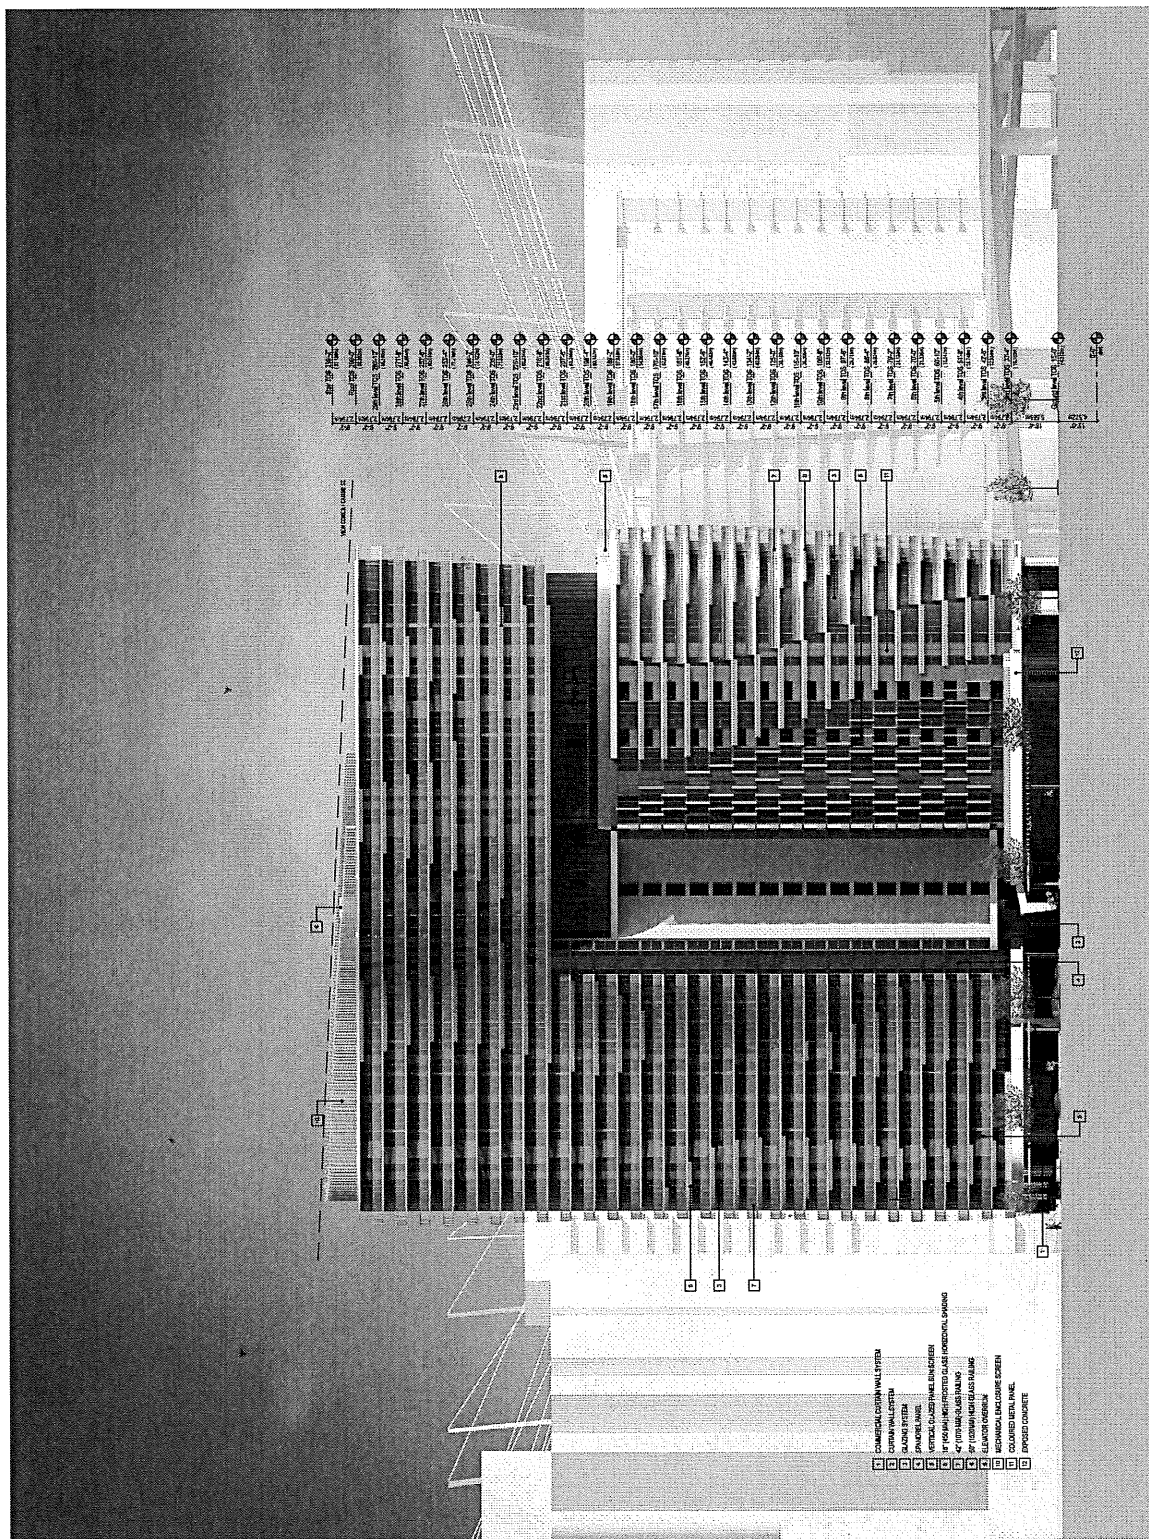

1 NELSON STREET ELEVATION
 1/8" = 1'-0"

