


Project Description


A new parking-protected bike lane is planned for Cambie Street between the Dunsmuir Street protected bike lane and Water Street in Gastown. This provides a northbound equivalent to Richards Street, as well as a northward extension of the Beatty Street bike lane.

To accommodate the new lane, 1/3 of the on-street parking spaces will be removed to improve visibility for all road users at intersections and driveway crossings. Approximately 2,200 parking spaces are available in off-street parking garages next to the more impacted blocks.


Cross Section: Before

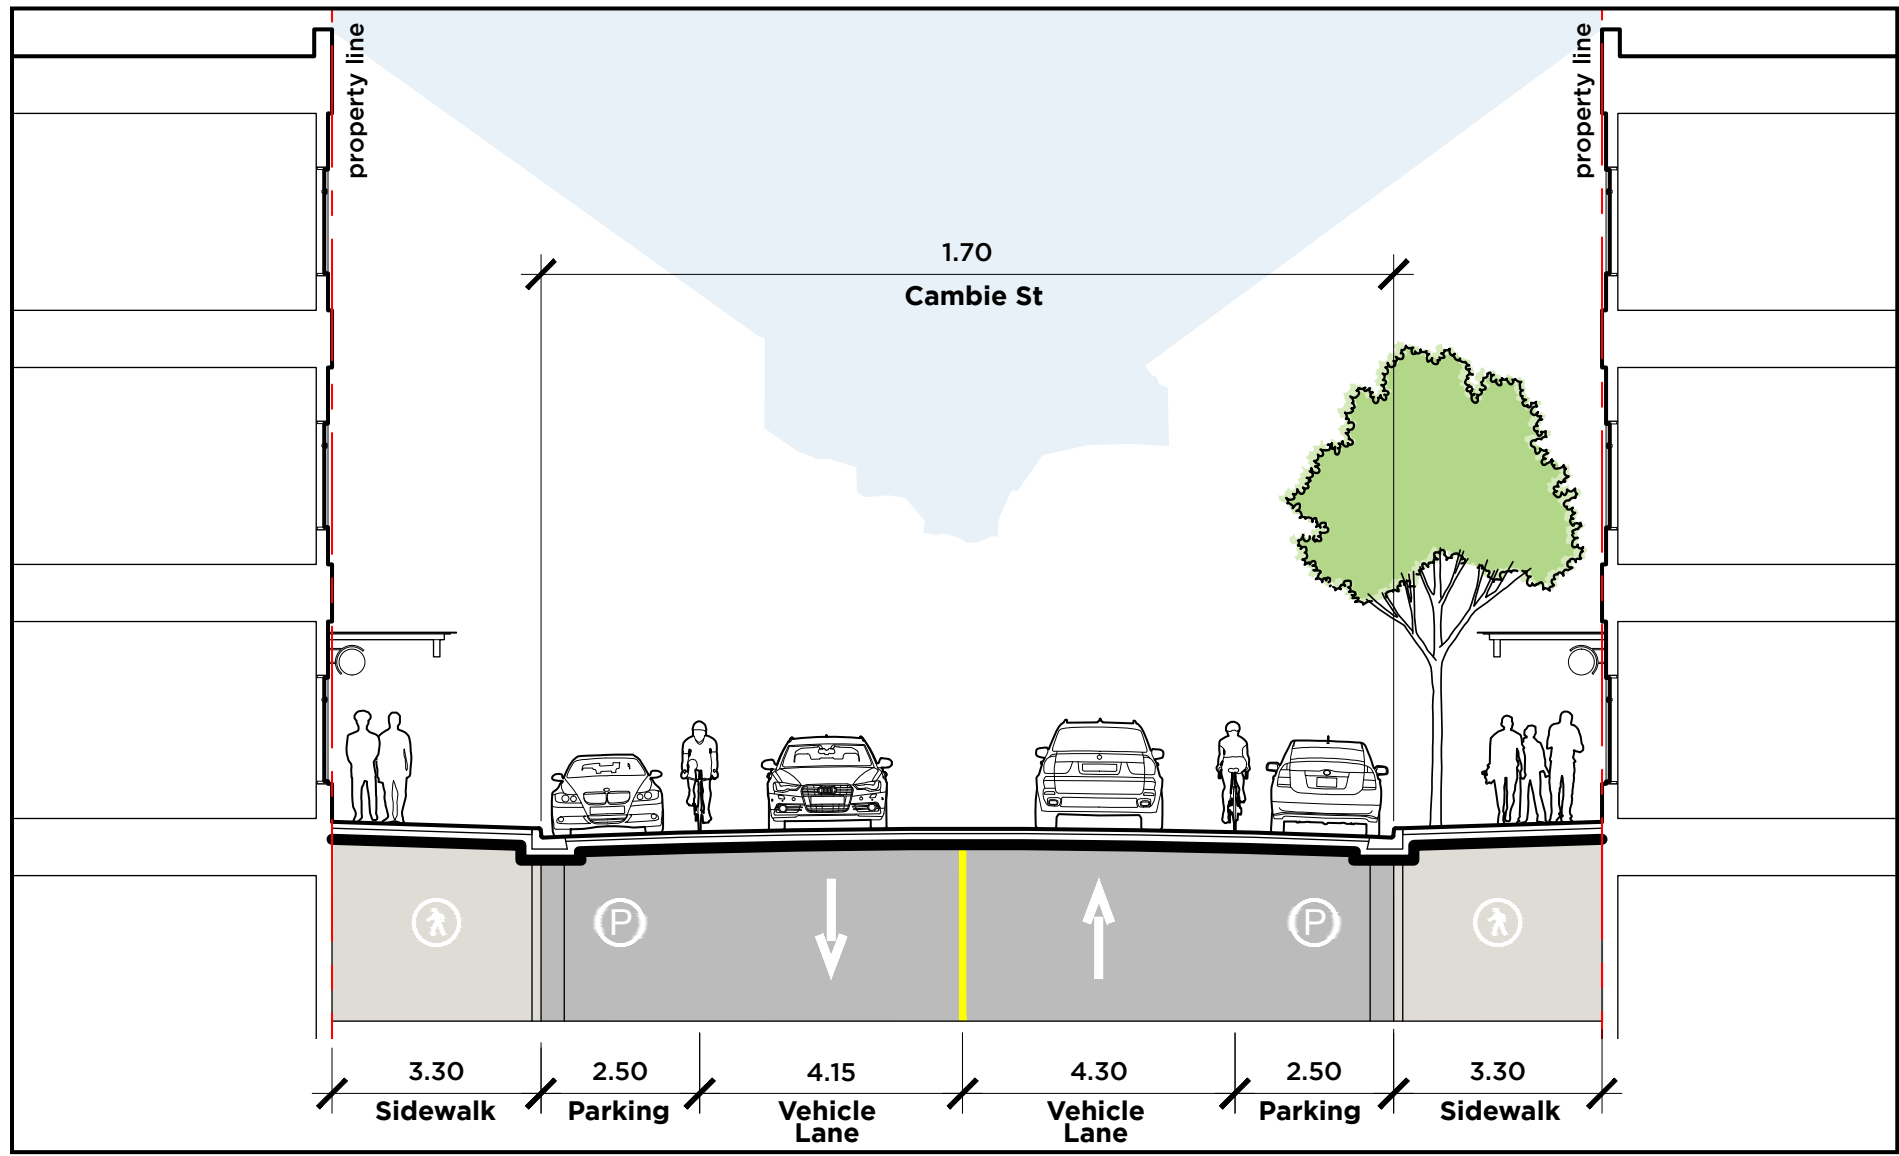


Cross Section: After

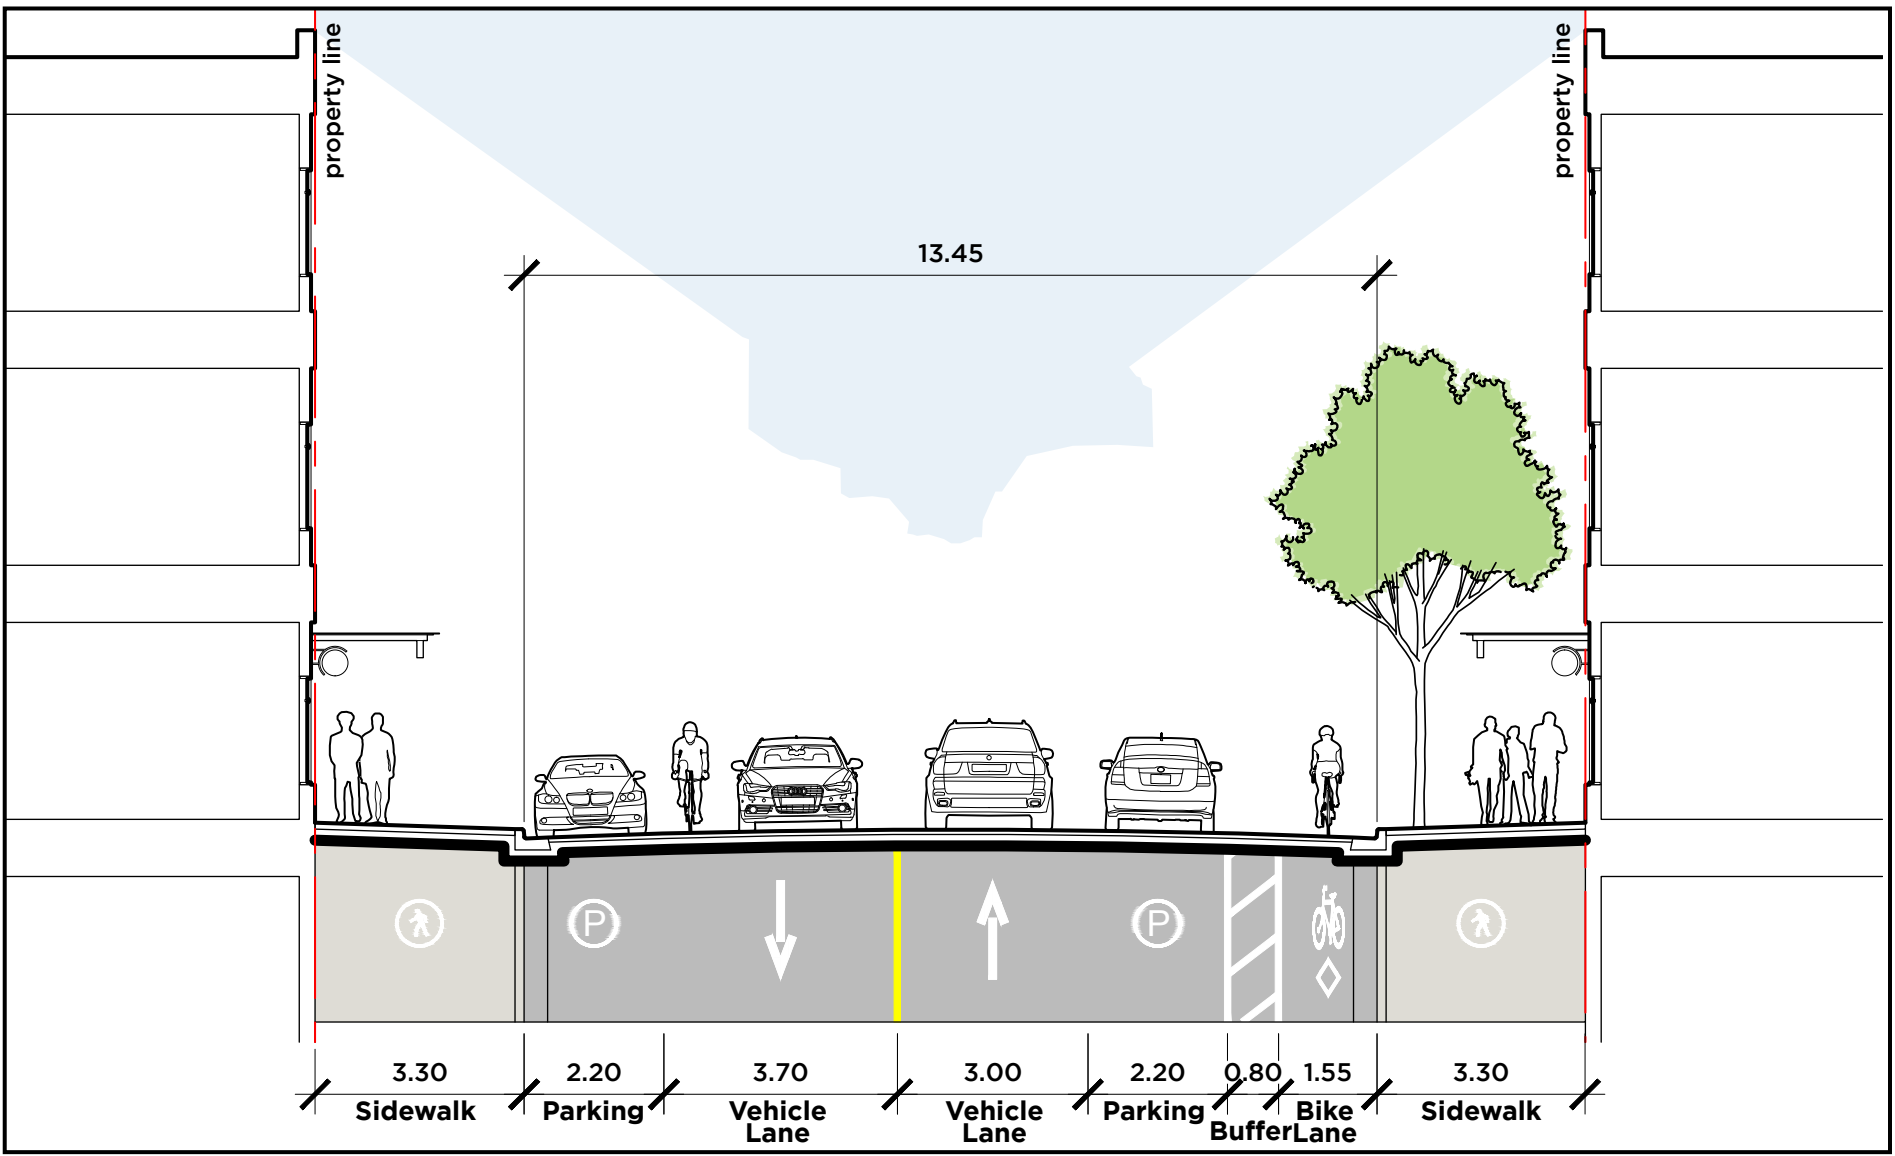

Plan: Before

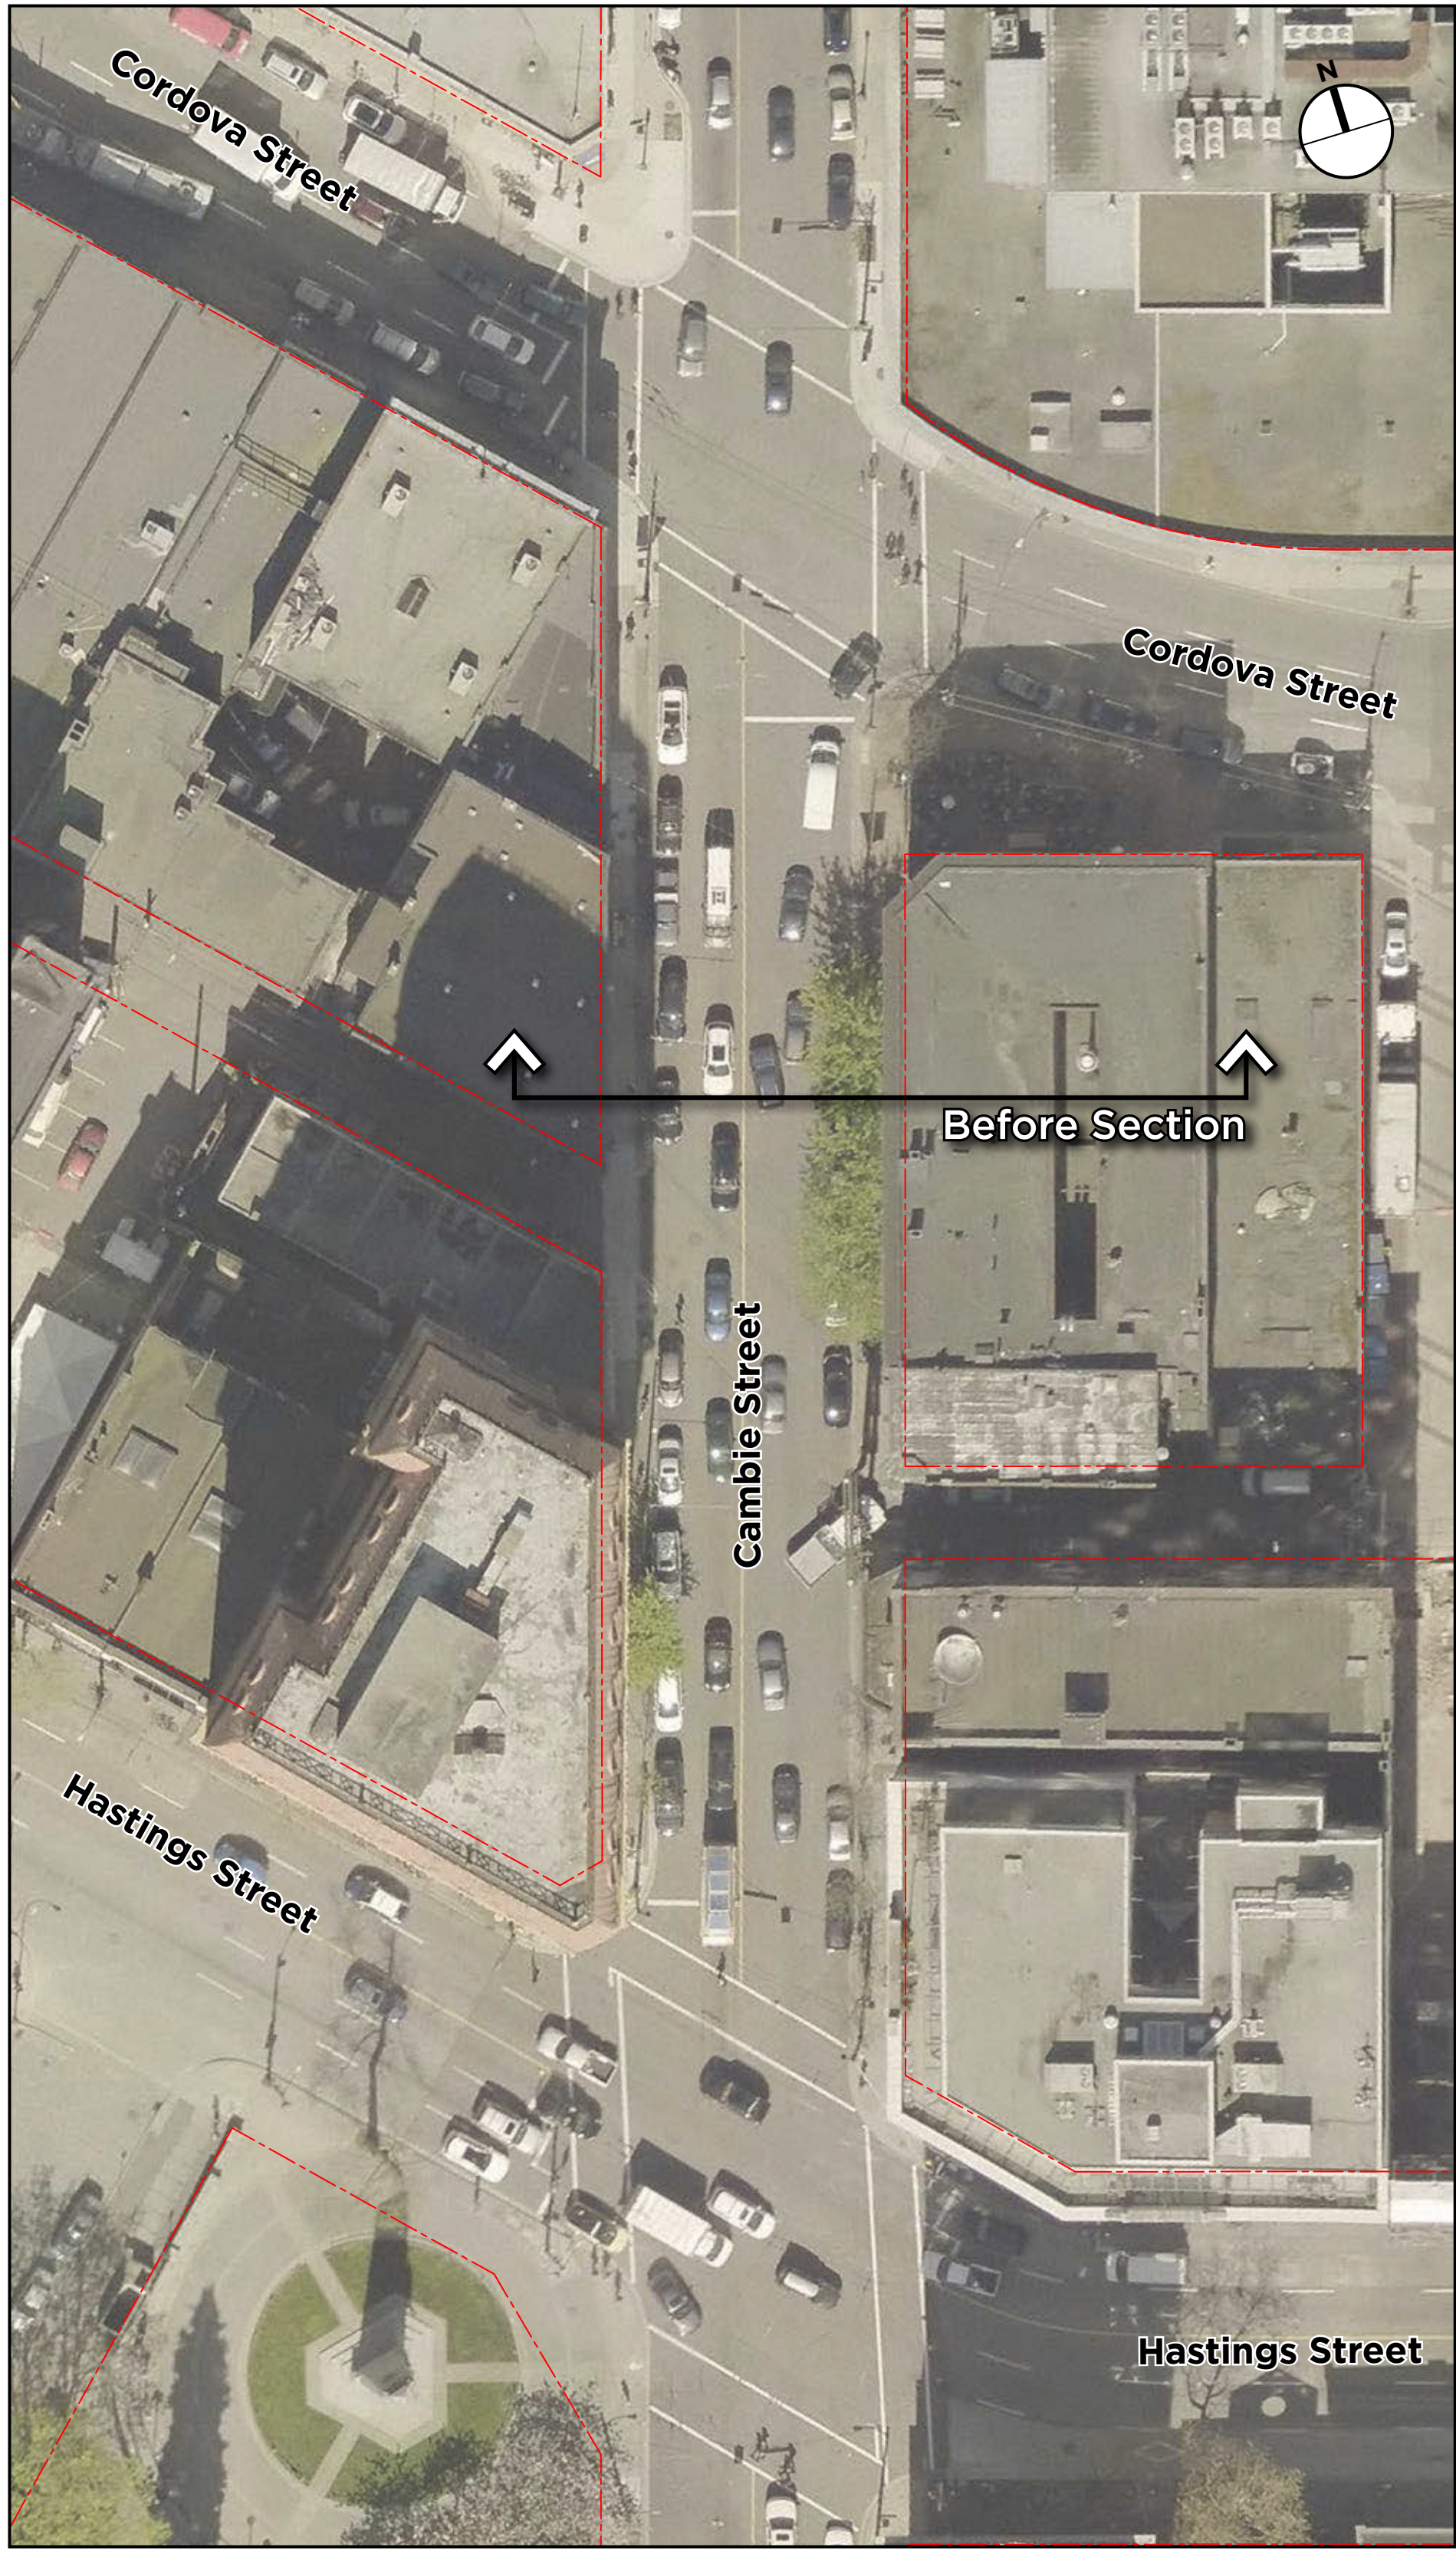

Plan: After

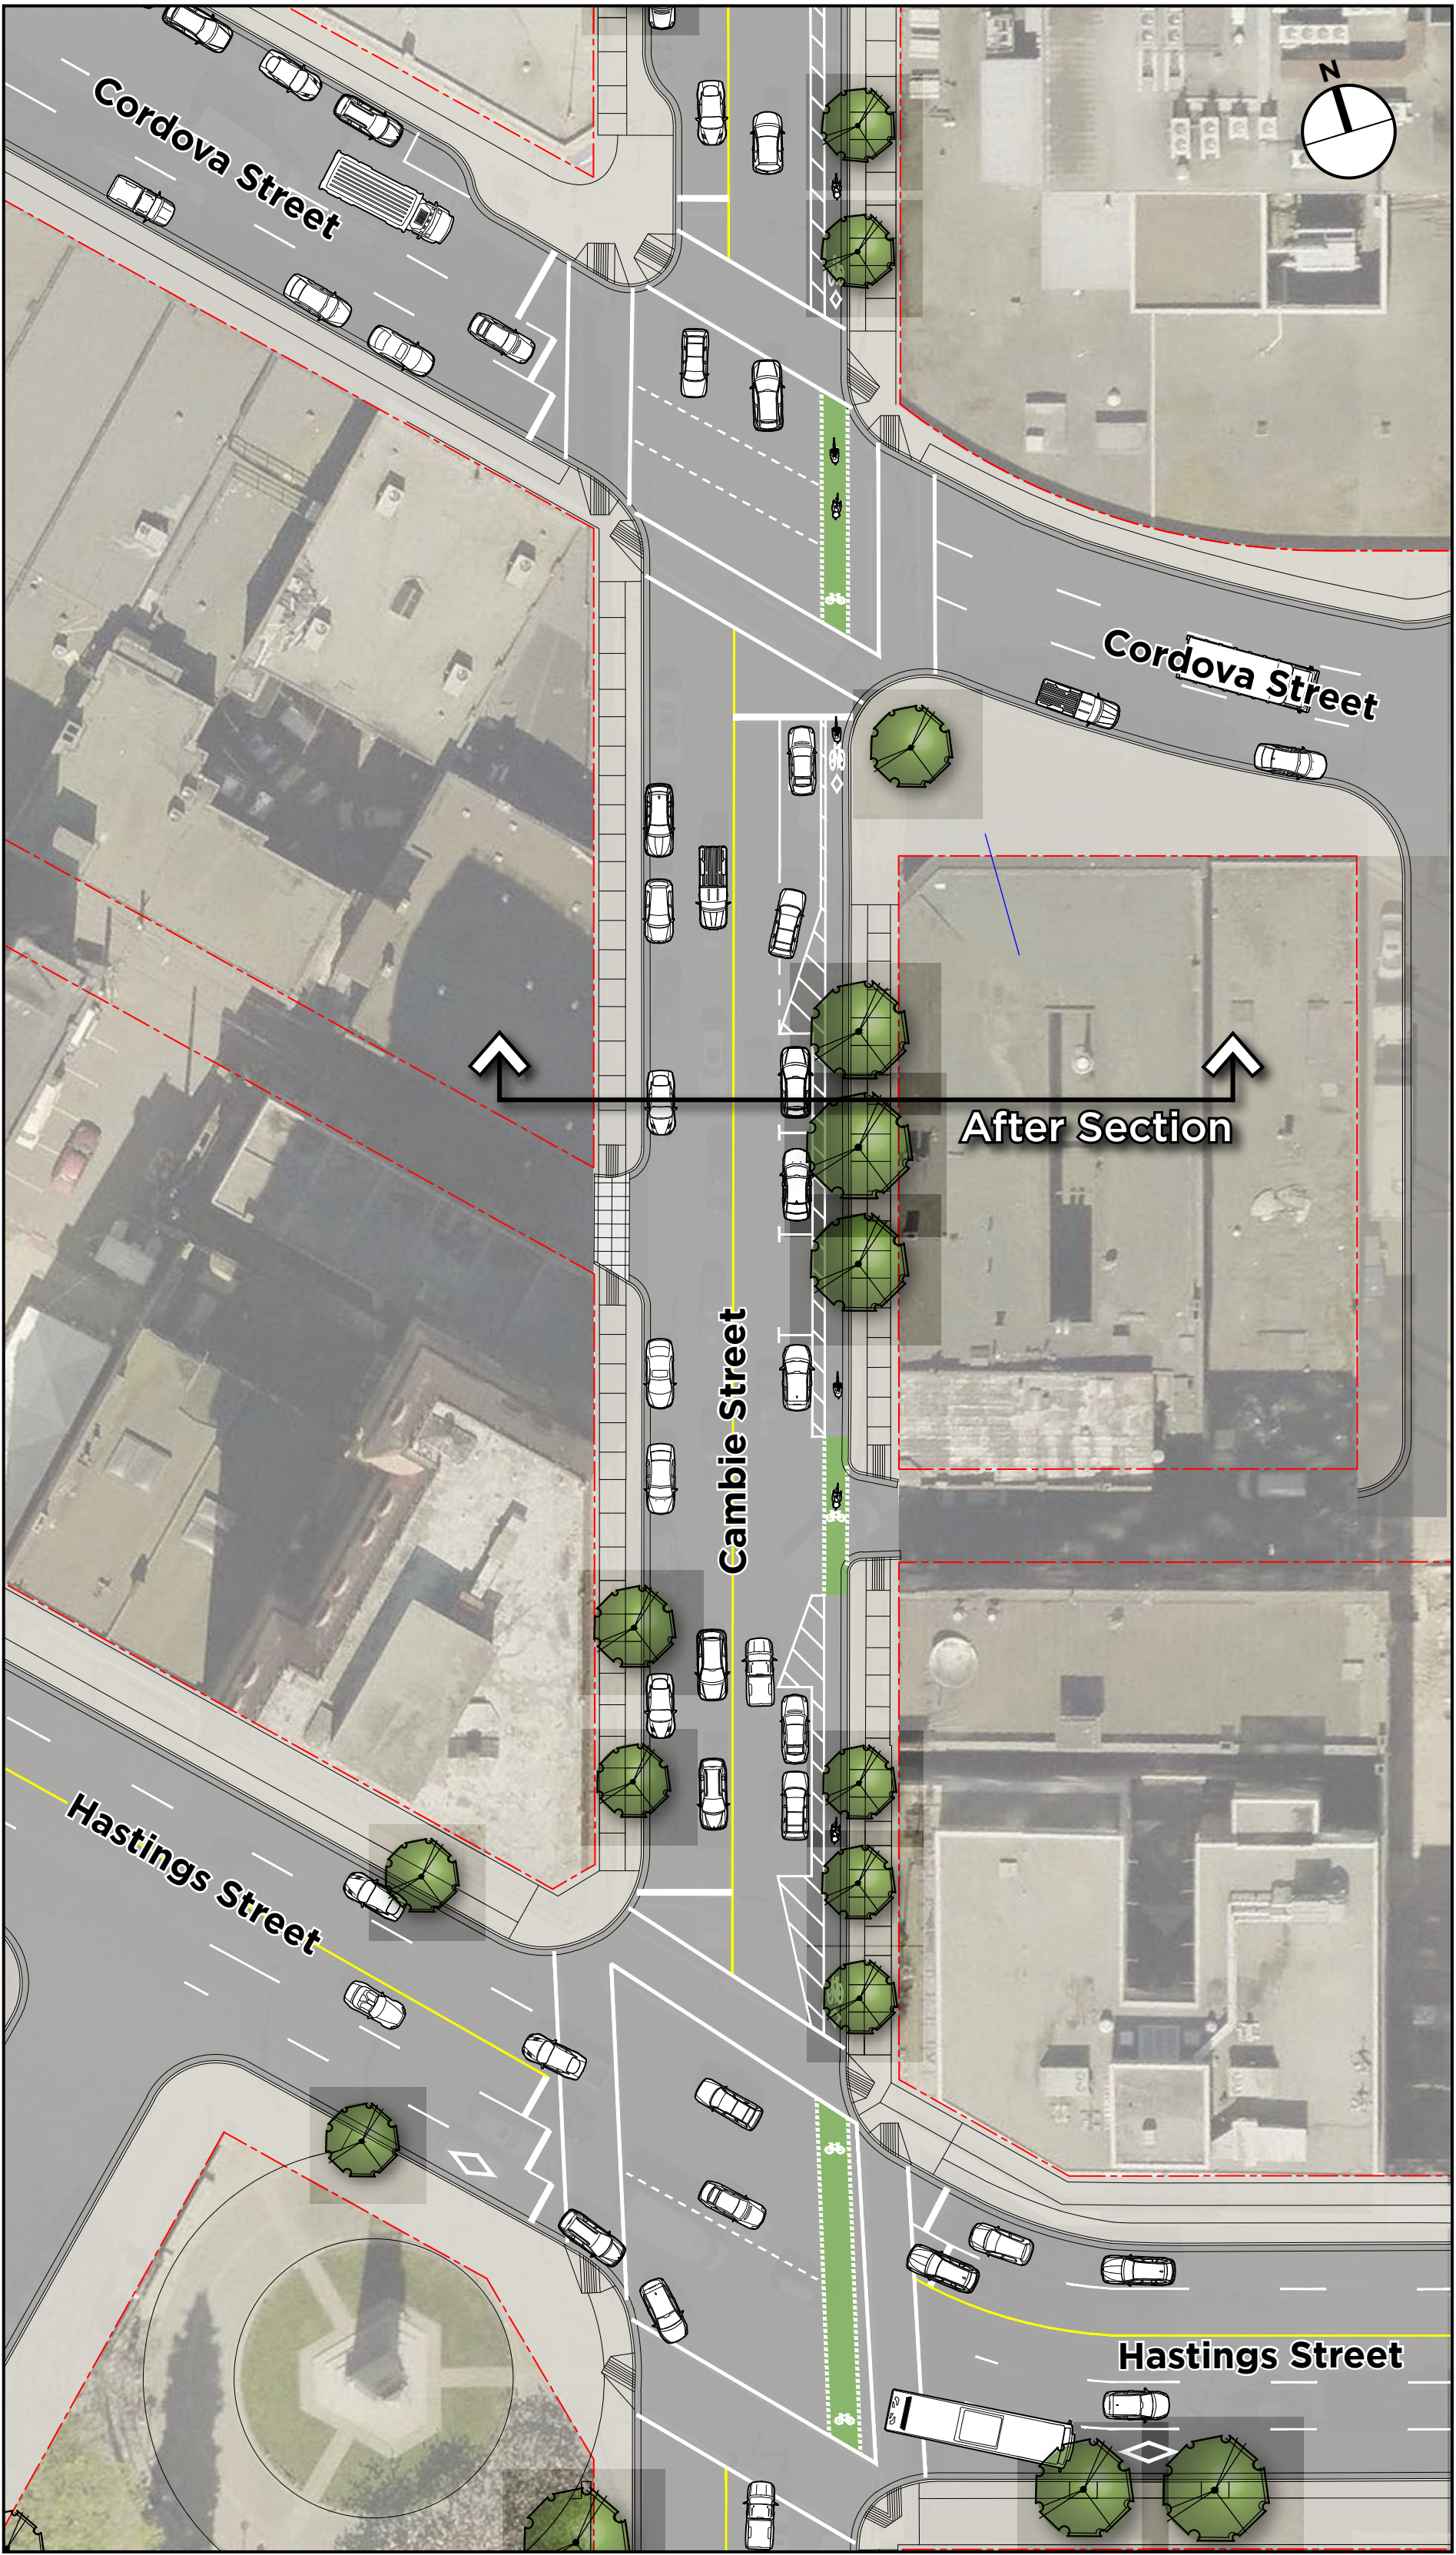

Overall Plan

