


Project Description

A new bike lane couplet on Smithe Street (westbound) and Nelson Street (eastbound) is planned to fill an eight block gap in the downtown network between Dunsmuir Street and Pacific Street.


Building on work completed in 2014, this segment directly connects the Cambie Bridge, Seawall, and Beatty Street to Richards Street. It is a combination of protected bike lanes and shared right turn/bike lanes at intersections. Future extensions west to Hornby Street and the West End are under consideration. Connections to the Seawall will be improved through redevelopment.

Stopping prohibitions along the right-hand curb will be extended from Hamilton to at least Richards Street.


Cross Section: Before

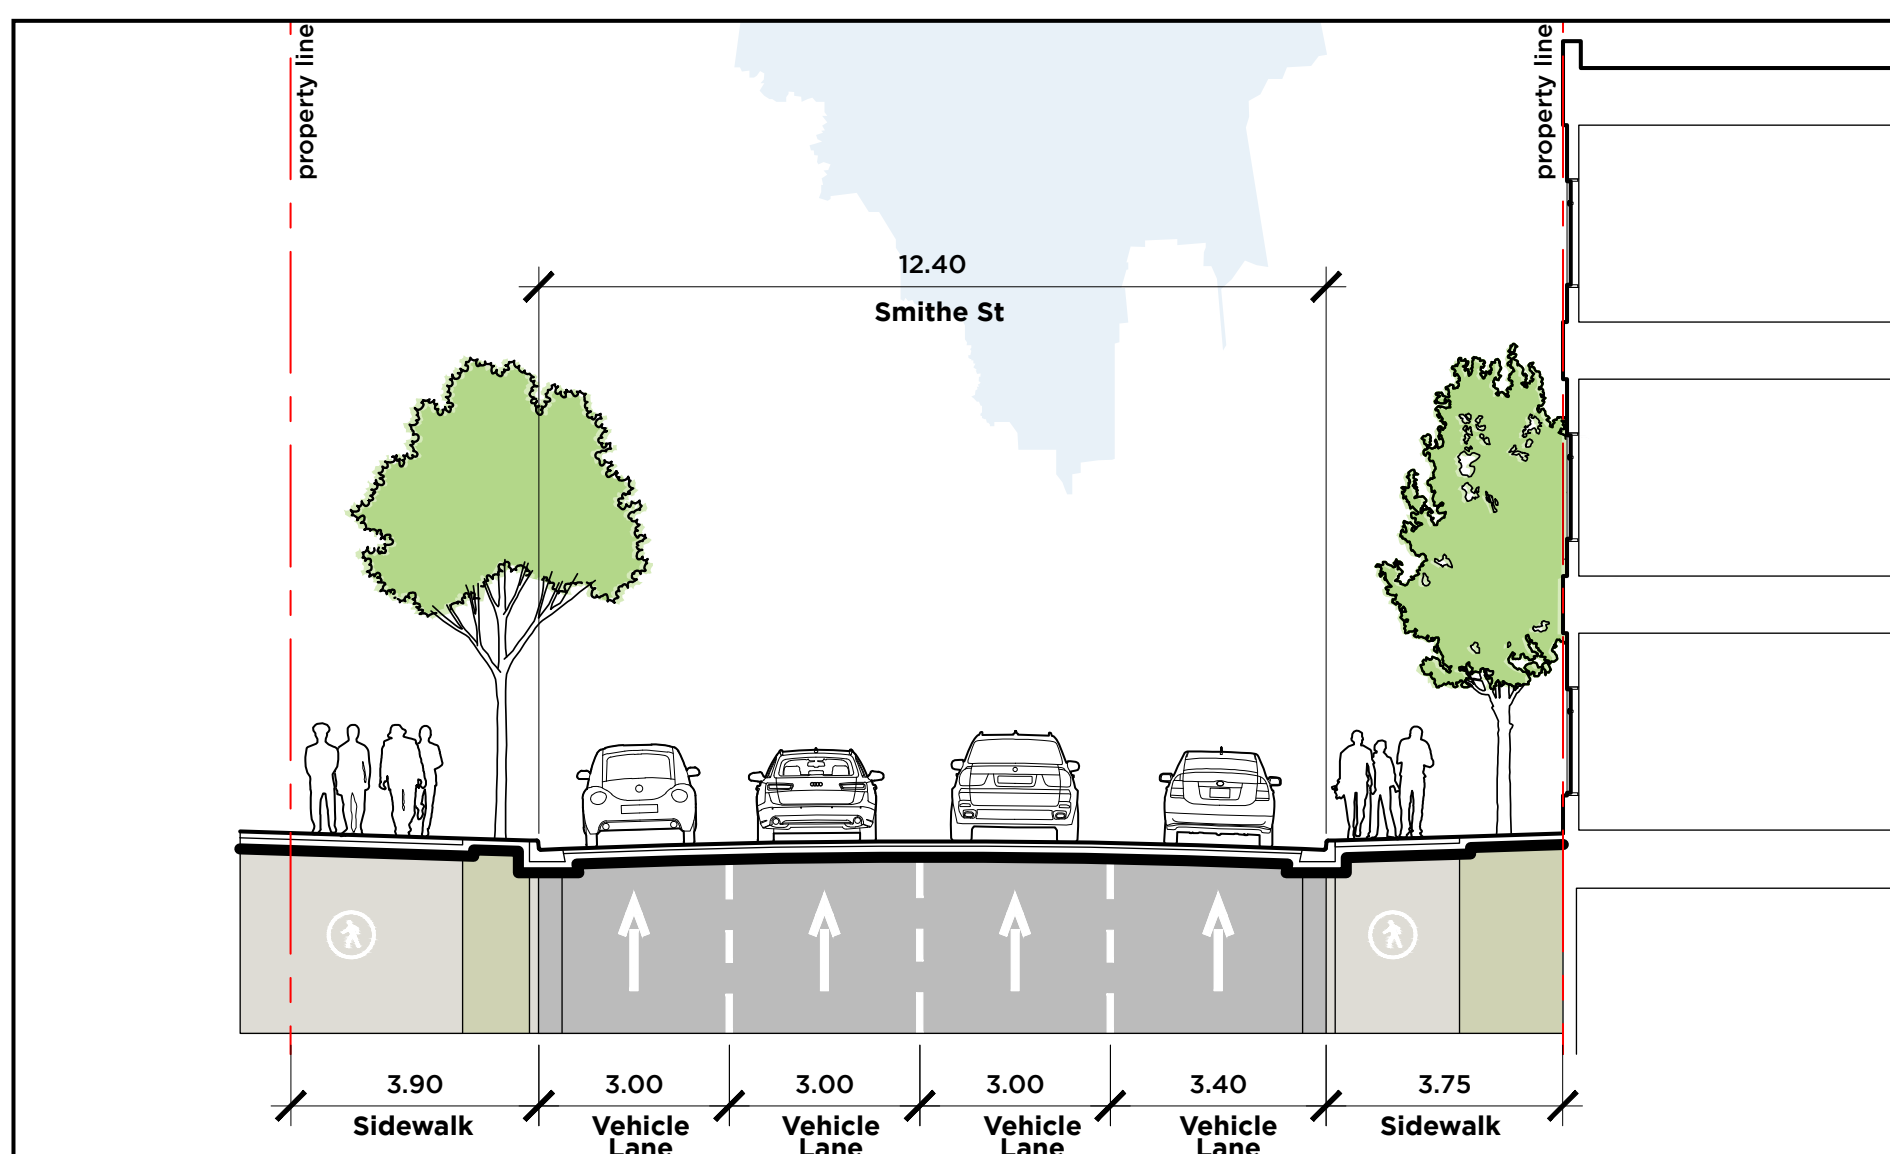


Cross Section: After

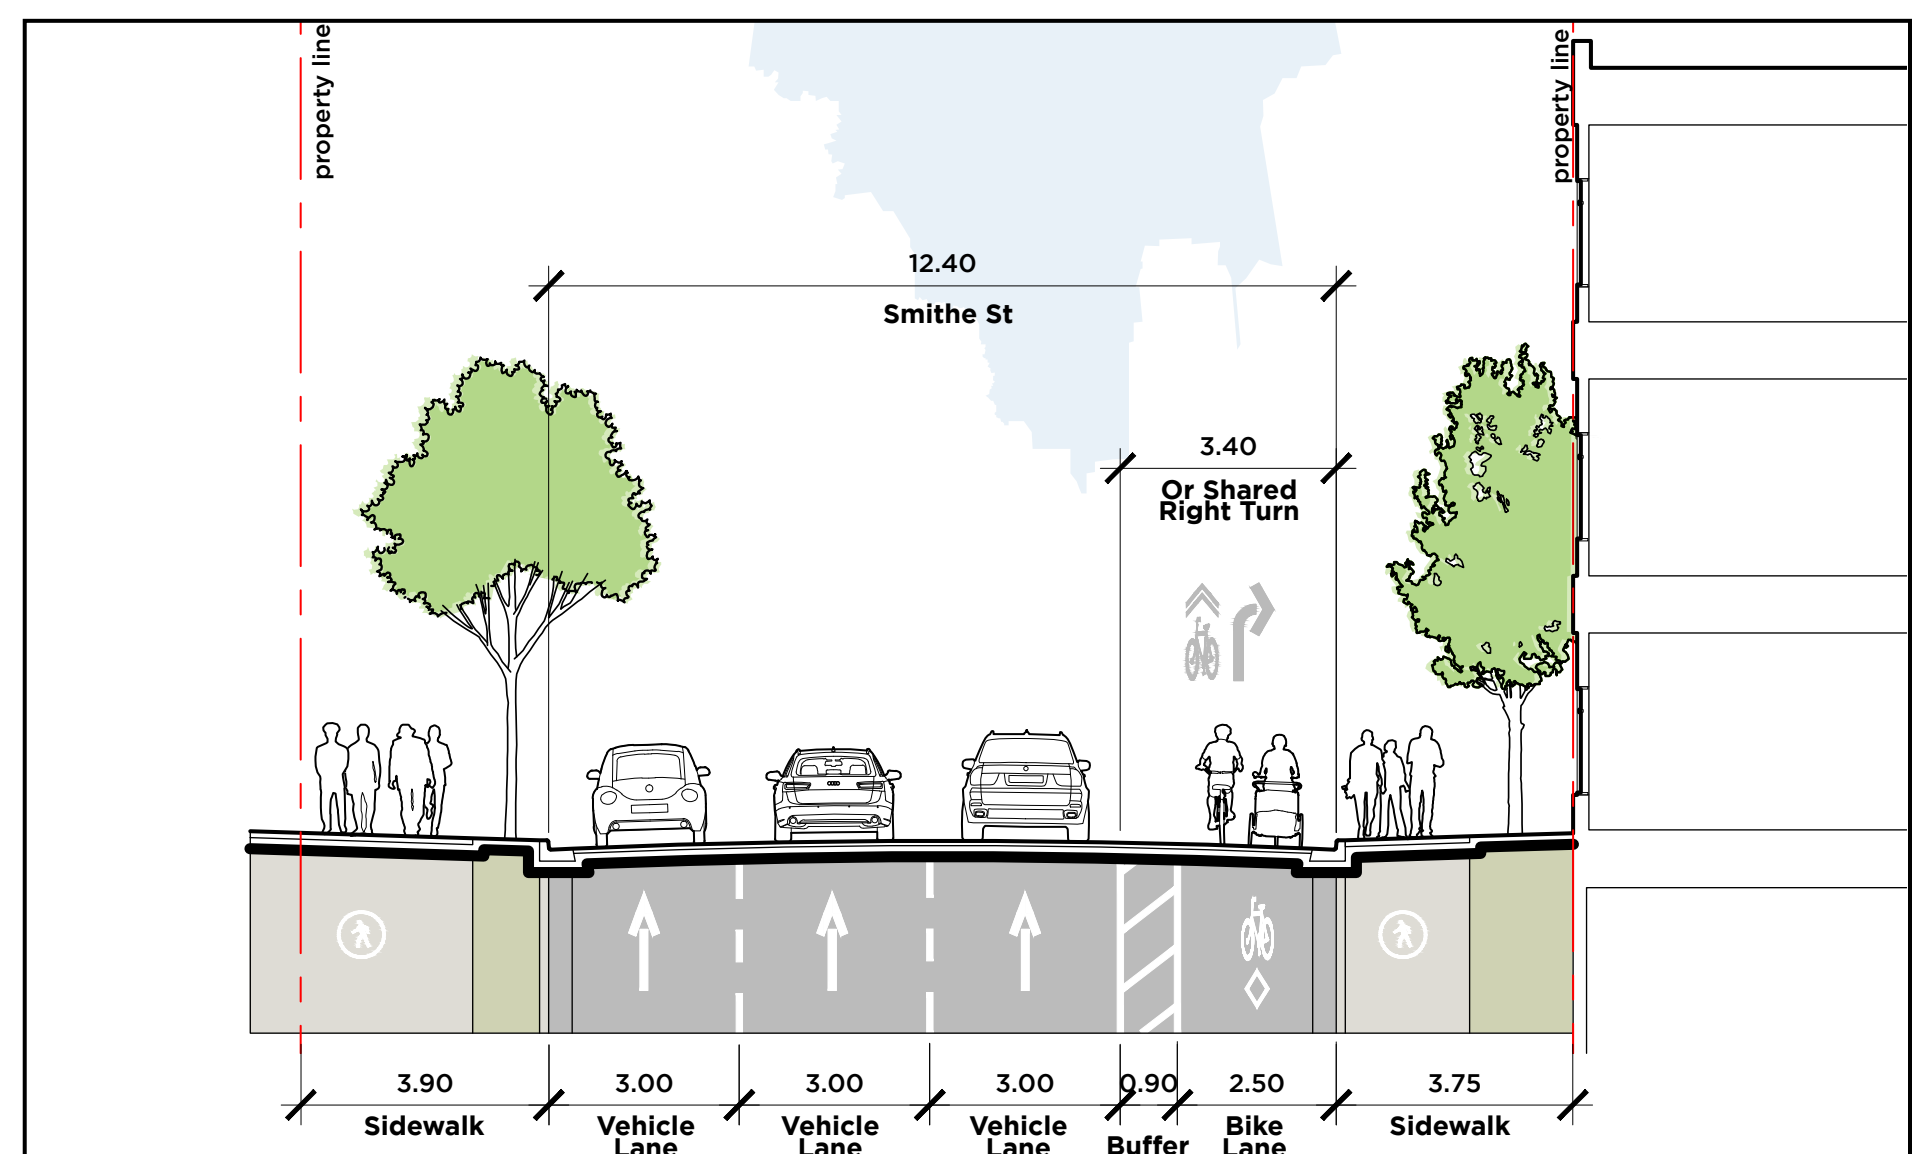

Plan: Before

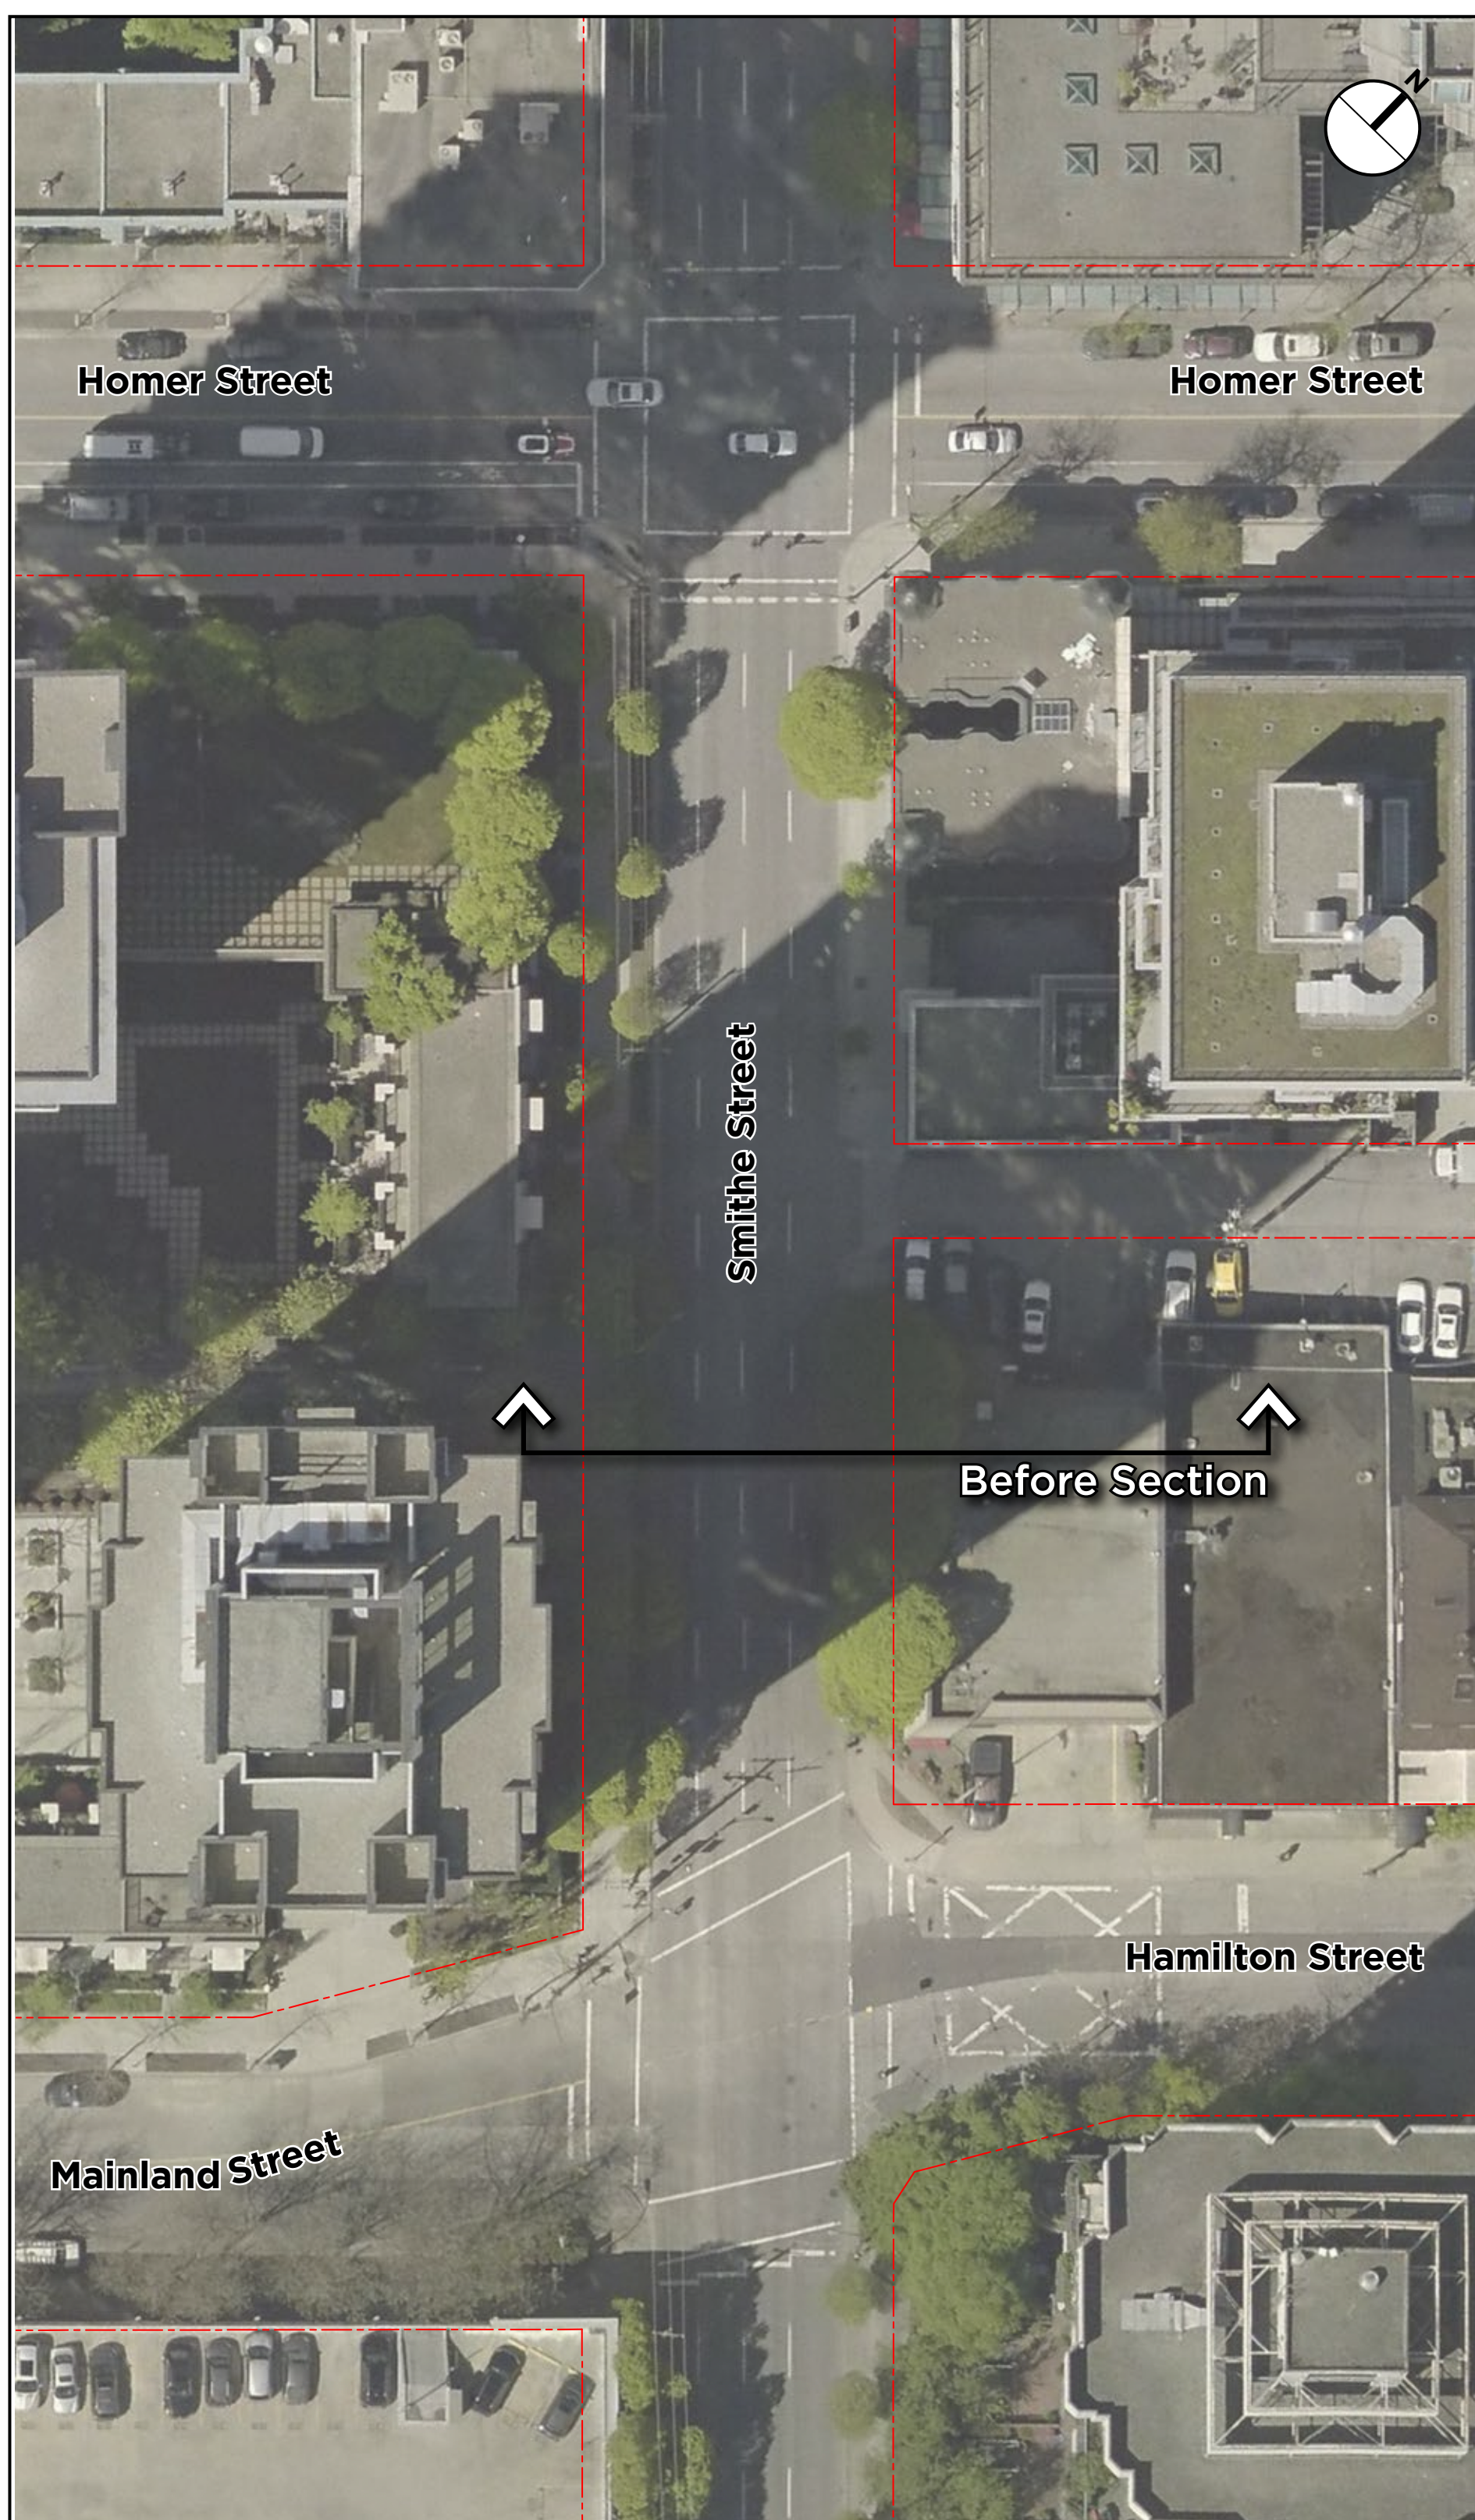

Plan: After

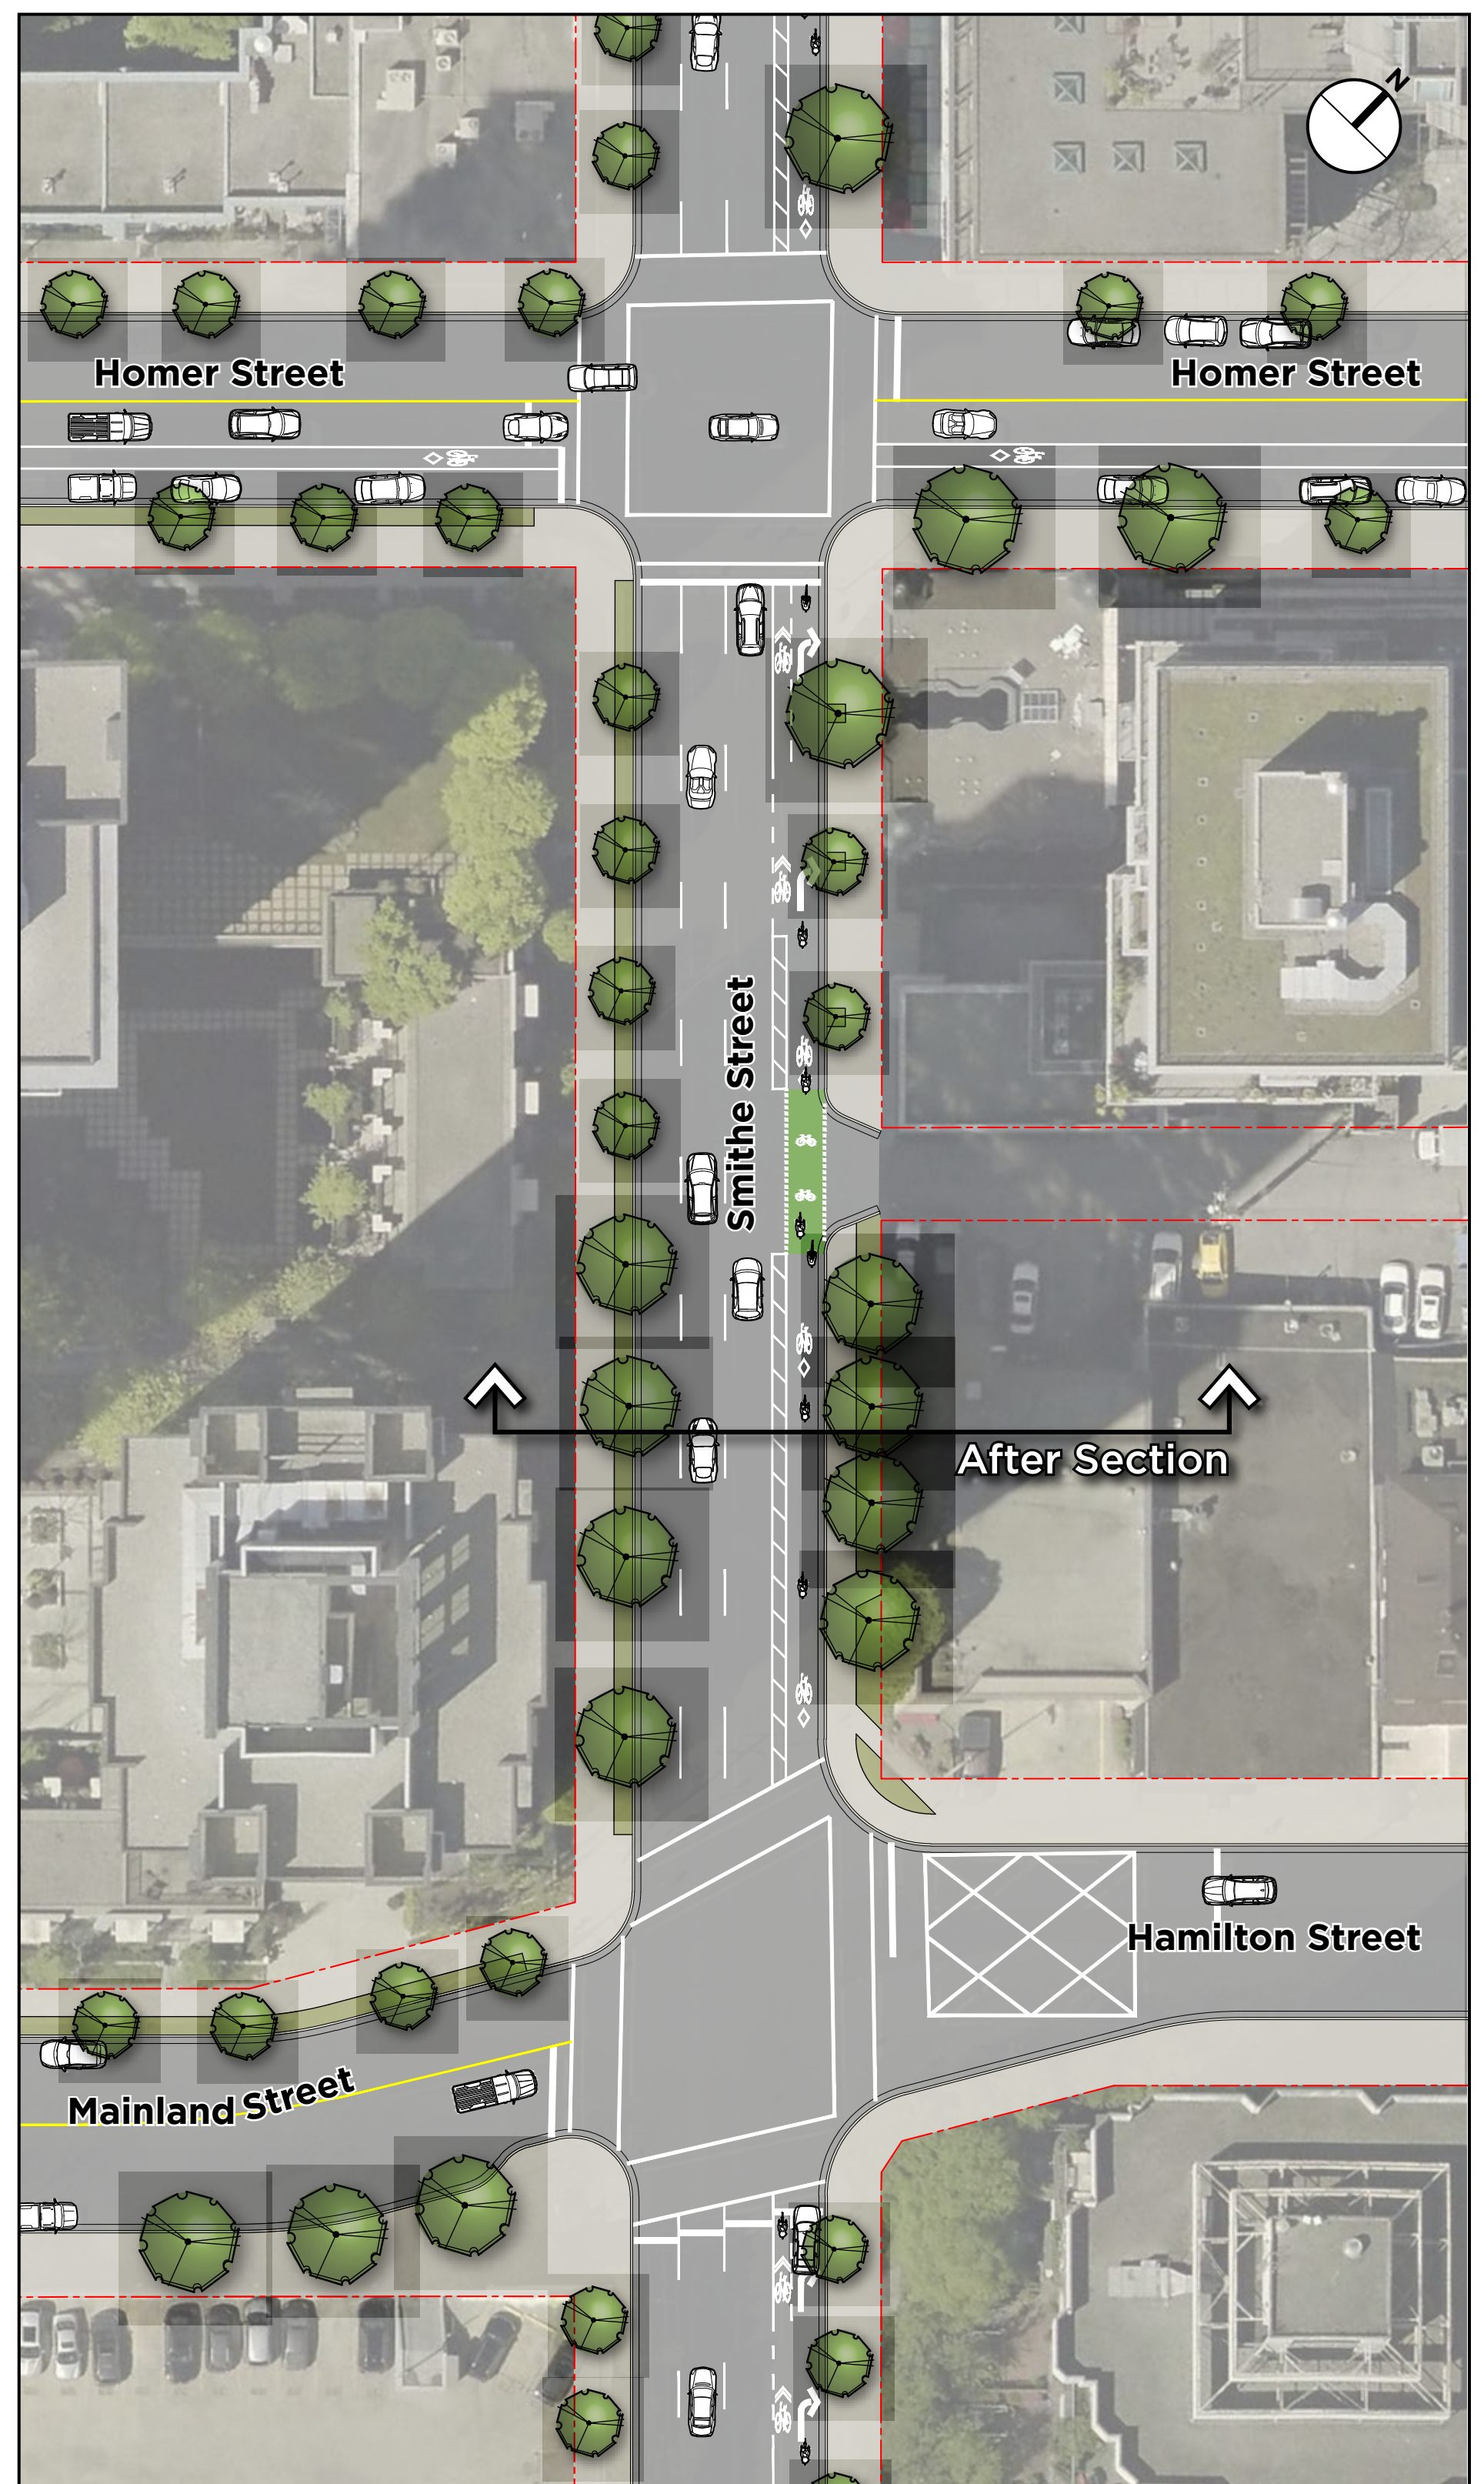

Overall Plan

