

notes

Legend

- Mechanical Space
- Service Area
- Office
- End of Trip Facility
- Elev. / Core
- Lobby

JAMES KM CHENG ARCHITECTS

James KM Cheng Architects Inc.
 Suite 200-77 West Eighth Avenue
 Vancouver, B.C. Canada V5Y 1M8
 T: 604.873.4333
 info@jameskcheng.com

drawn Author

checked Checker

Copyright reserved. This plan and design is and at all times remains the exclusive property of James K.M. Cheng Architects, Inc. and cannot be used without the architect's written consent.
 project

CF Waterfront Tower
 555 West Cordova Street, Vancouver BC

Building Long Section


scale 1/32" = 1'-0"
 project number 21-805
 issue date 22/12/2023

drawing number A-501
 revision date 12/11/2025

plotted

11/12/2025 6:05:25 PM

date	revisions	
22/12/2023	1	PDP APPLICATION
19/03/2025	2	Revision
12/11/2025	4	PDP Submission

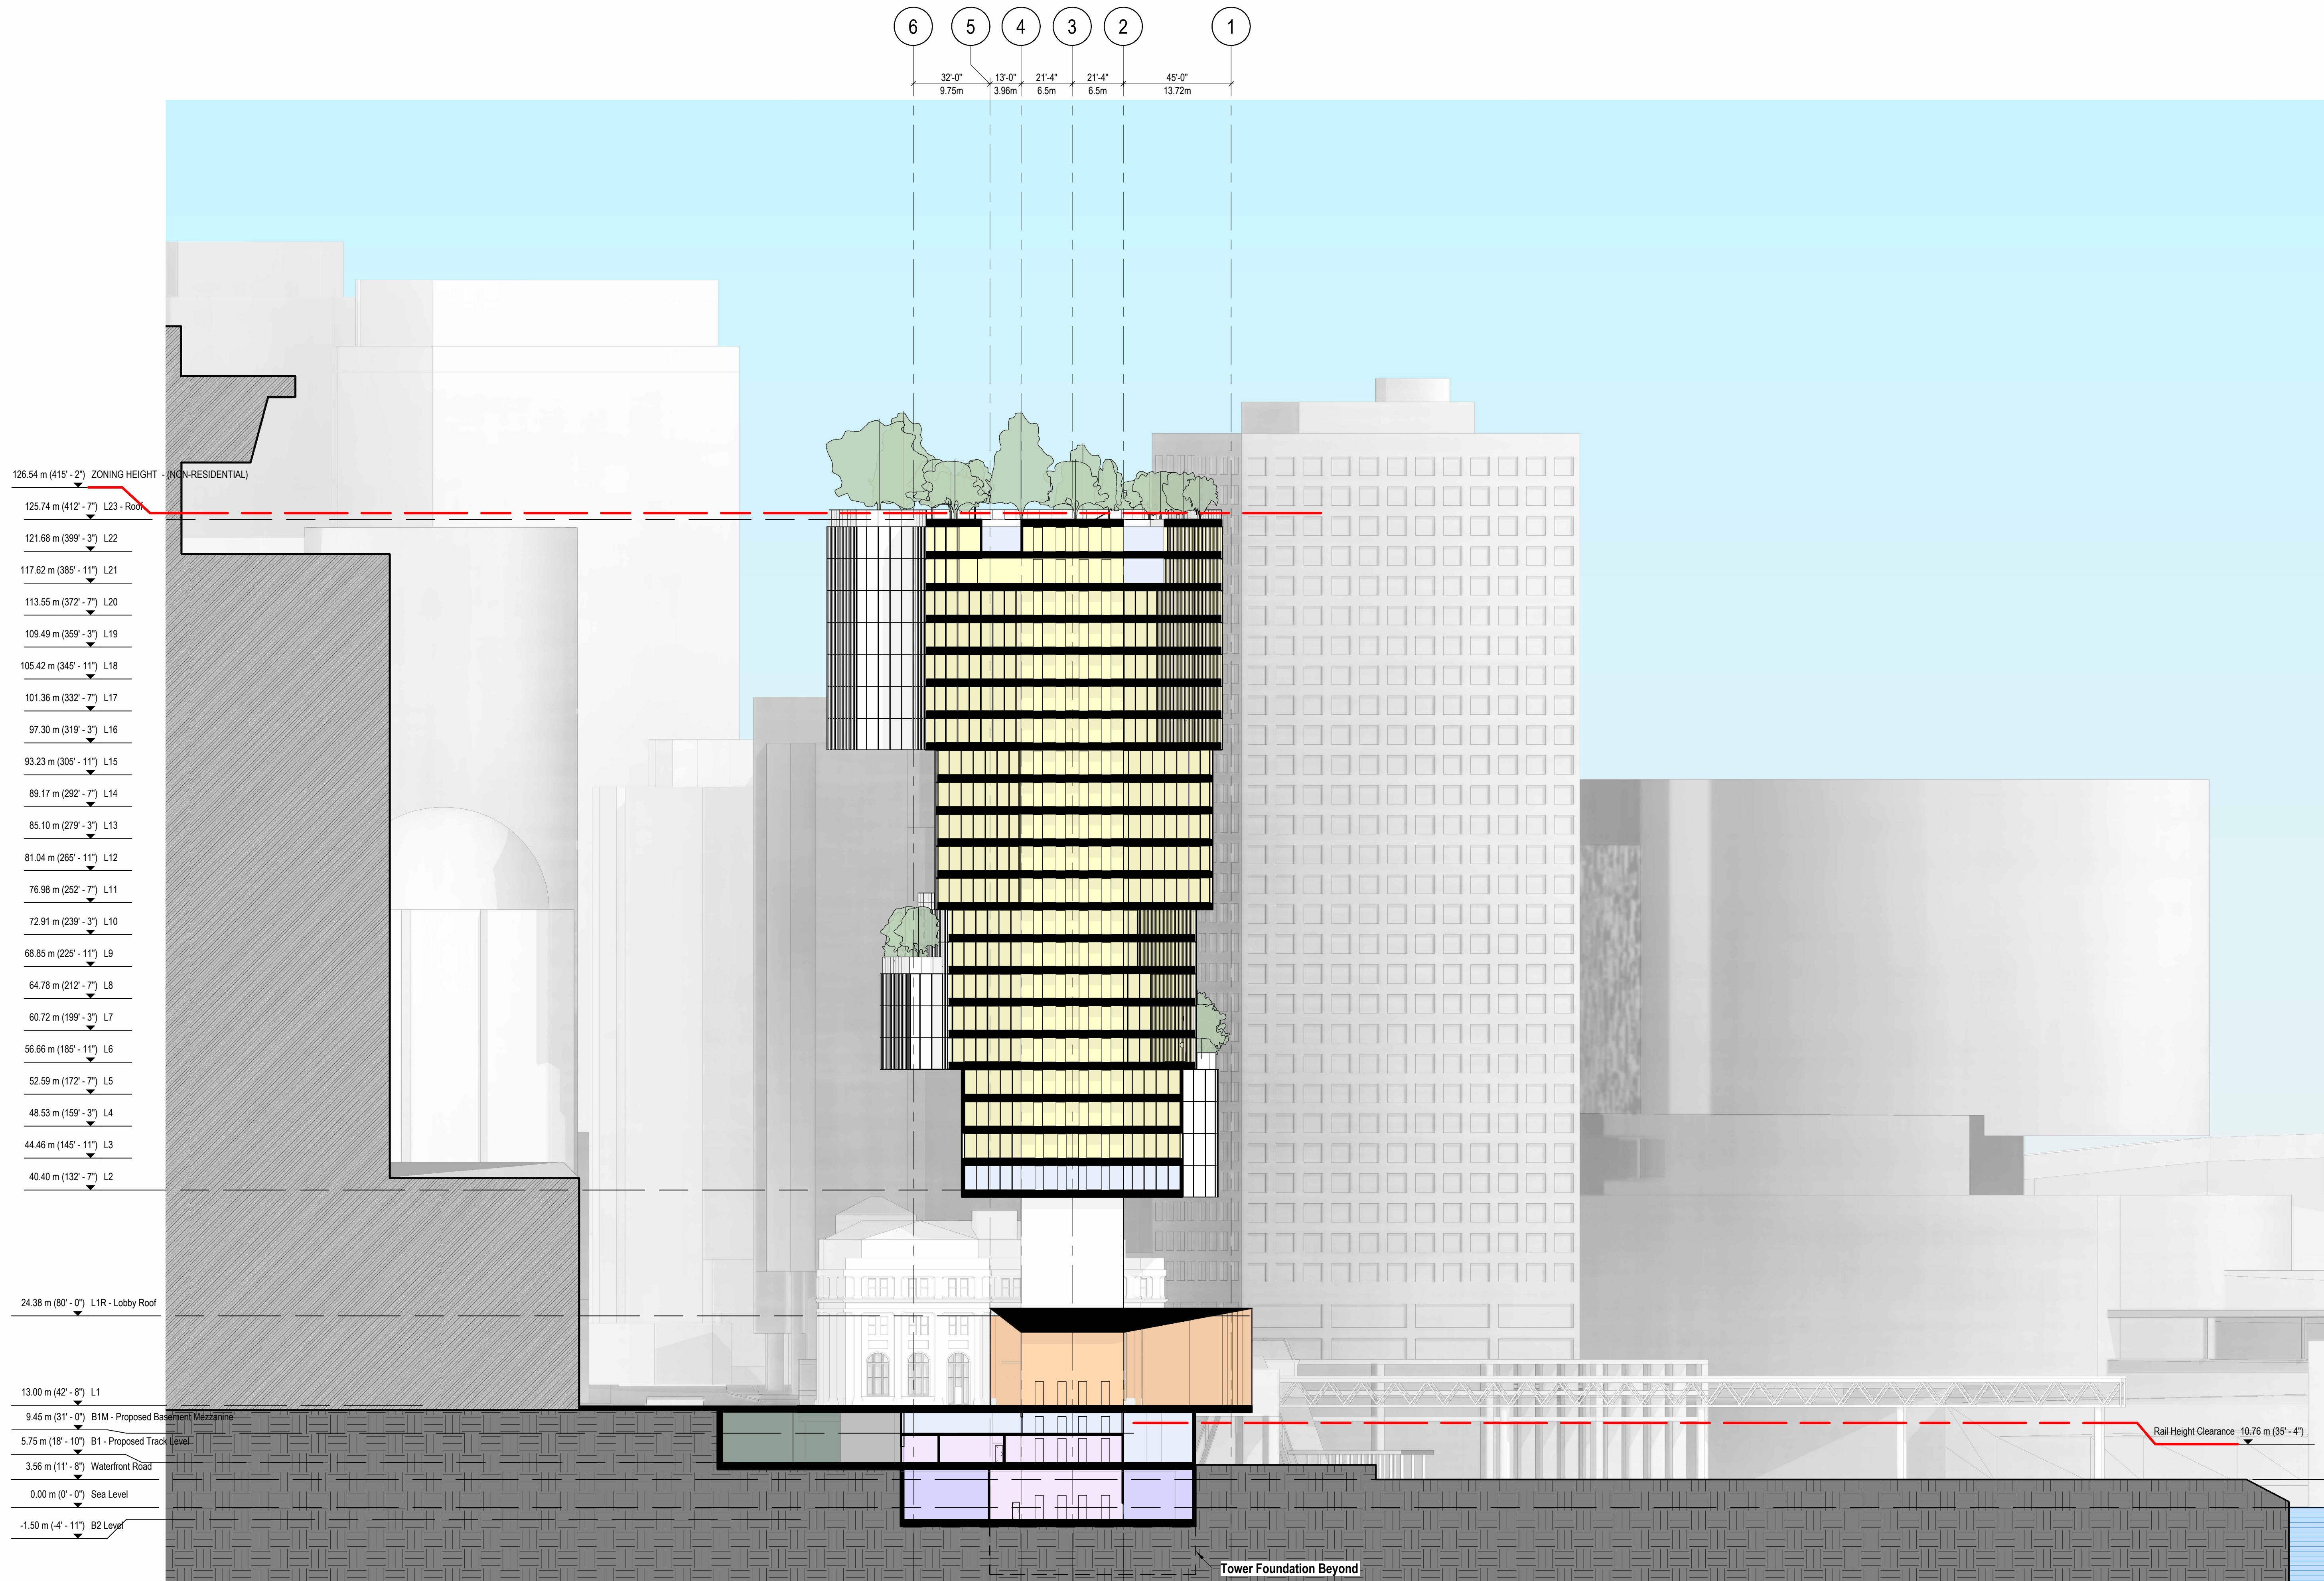

notes

Legend

- Mechanical Space
- Service Area
- Office
- End of Trip Facility
- Elev. / Core
- Lobby
- Parking
- Loading Area

JAMES KM CHENG ARCHITECTS

James KM Cheng Architects Inc.
 Suite 200-77 West Eighth Avenue
 Vancouver, B.C. Canada V5Y 1M8
 T: 604.873.4333
 info@jameskcheng.com

seal drawn
Author

checked
Checker

Copyright reserved. This plan and design is and at all times remains the exclusive property of James KM Cheng Architects, Inc. and cannot be used without the architect's written consent.
 project

CF Waterfront Tower
 555 West Cordova Street, Vancouver BC

title
 Building Cross Section

scale
 1/32" = 1'-0"
 project number
 21-805
 issue date
 22/12/2023

drawing number
A-502
 revision date
 12/11/2025