



Heather Street

REFER TO CIVIL FOR OFFSITE INFORMATION

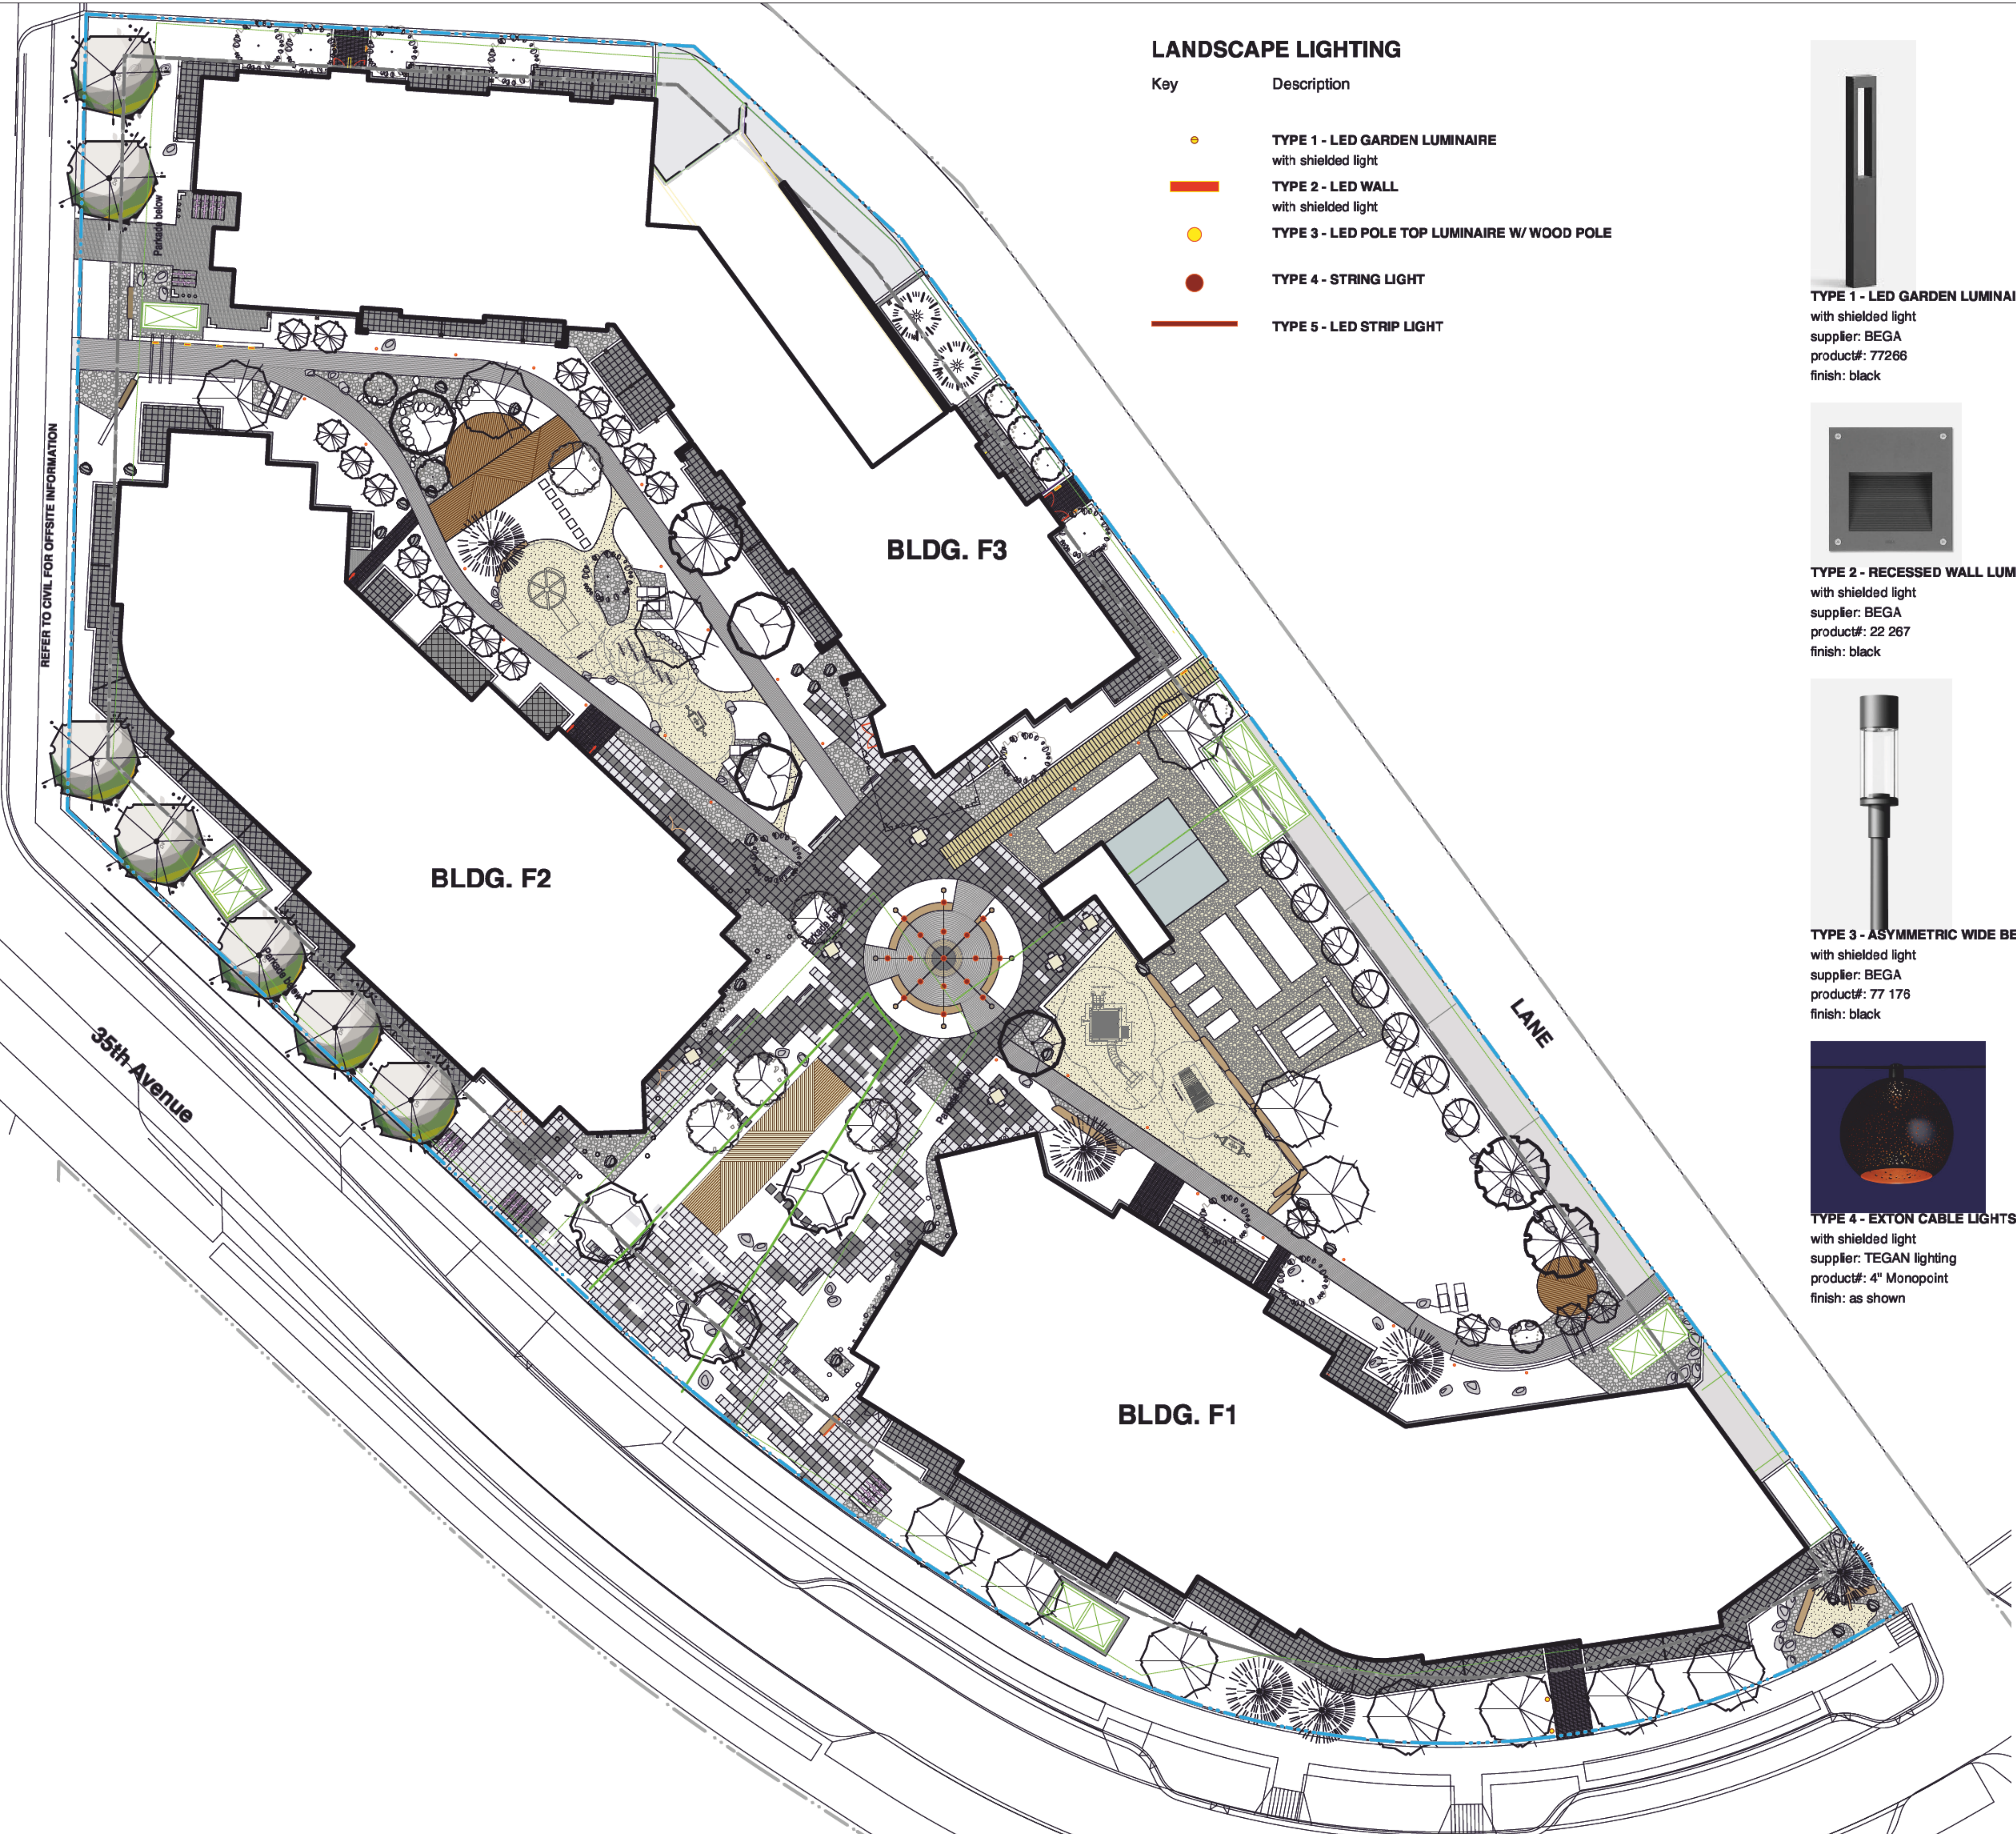

LANDSCAPE LIGHTING

Key	Description
●	TYPE 1 - LED GARDEN LUMINAIRE with shielded light
—	TYPE 2 - LED WALL with shielded light
●	TYPE 3 - LED POLE TOP LUMINAIRE W/ WOOD POLE
●	TYPE 4 - STRING LIGHT
—	TYPE 5 - LED STRIP LIGHT

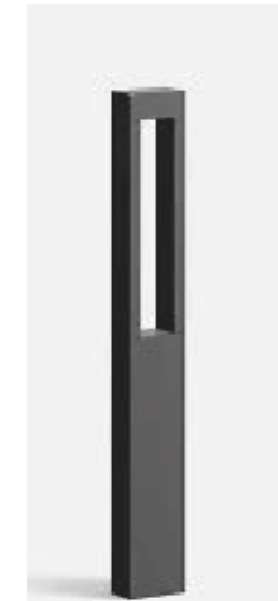


TYPE 1 - LED GARDEN LUMINAIRE
with shielded light
supplier: BEGA
product#: 77266
finish: black



TYPE 2 - RECESSED WALL LUMINAIRE
with shielded light
supplier: BEGA
product#: 22 267
finish: black



TYPE 3 - ASYMMETRIC WIDE BEAM
with shielded light
supplier: BEGA
product#: 77 176
finish: black

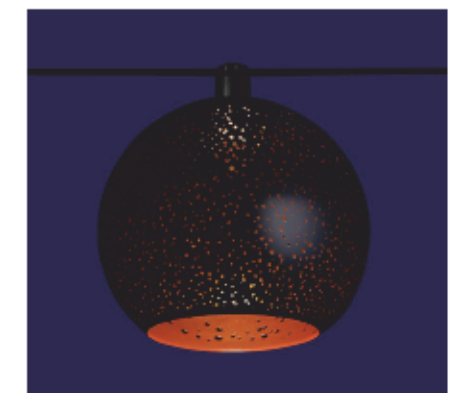


TYPE 4 - EXTON CABLE LIGHTS
with shielded light
supplier: TEGAN lighting
product#: 4" Monopoint
finish: as shown

11	2024-08-19	ISSUE FOR DP
10	2024-06-11	ISSUE FOR DP COORDINATION
9	2024-06-06	ISSUE FOR DP COORDINATION
8	2024-06-03	ISSUE FOR DP COORDINATION
7	2024-05-22	SOIL VOLUME COORDINATION
6	2023-07-17	DP COORDINATION
5	2023-07-06	DP COORDINATION
4	2023-06-30	DP COORDINATION
3	2023-05-17	CONCEPT PRESENTATION
2	2023-04-07	CONCEPT REVIEW
1	2023-03-23	CONCEPT REVIEW

no.: date: item:

Revisions:

Stamp:

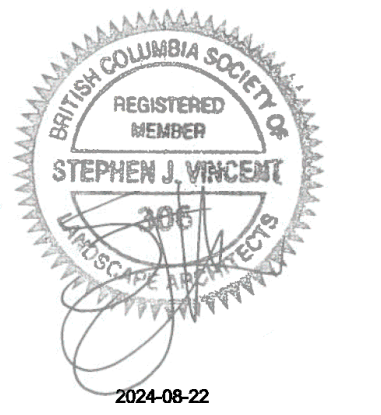

DURANTE KREUK LTD. LANDSCAPE ARCHITECTS
102 - 1637 West 5th Avenue Vancouver B.C. V6J 1N5
P 604.684.4611 | F 604.684.0577 | www.dk.bc.ca

Client:

AQUILINI DEVELOPMENT

Project:

**HEATHER LANDS
PARCEL F**

Drawn by: AGB

Checked by: SV

Date: 16 JUN 2023

Scale: 1" = 20'-0"

Drawing Title:

LEVEL 1 - LIGHTING

Project No.:
22106

Sheet No.:

L401

