


LEGIONELLA PNEUMOPHILA TEST FOLLOW-UP FLOWCHART DECORATIVE WATER FEATURES

UPDATED: JULY 3, 2025

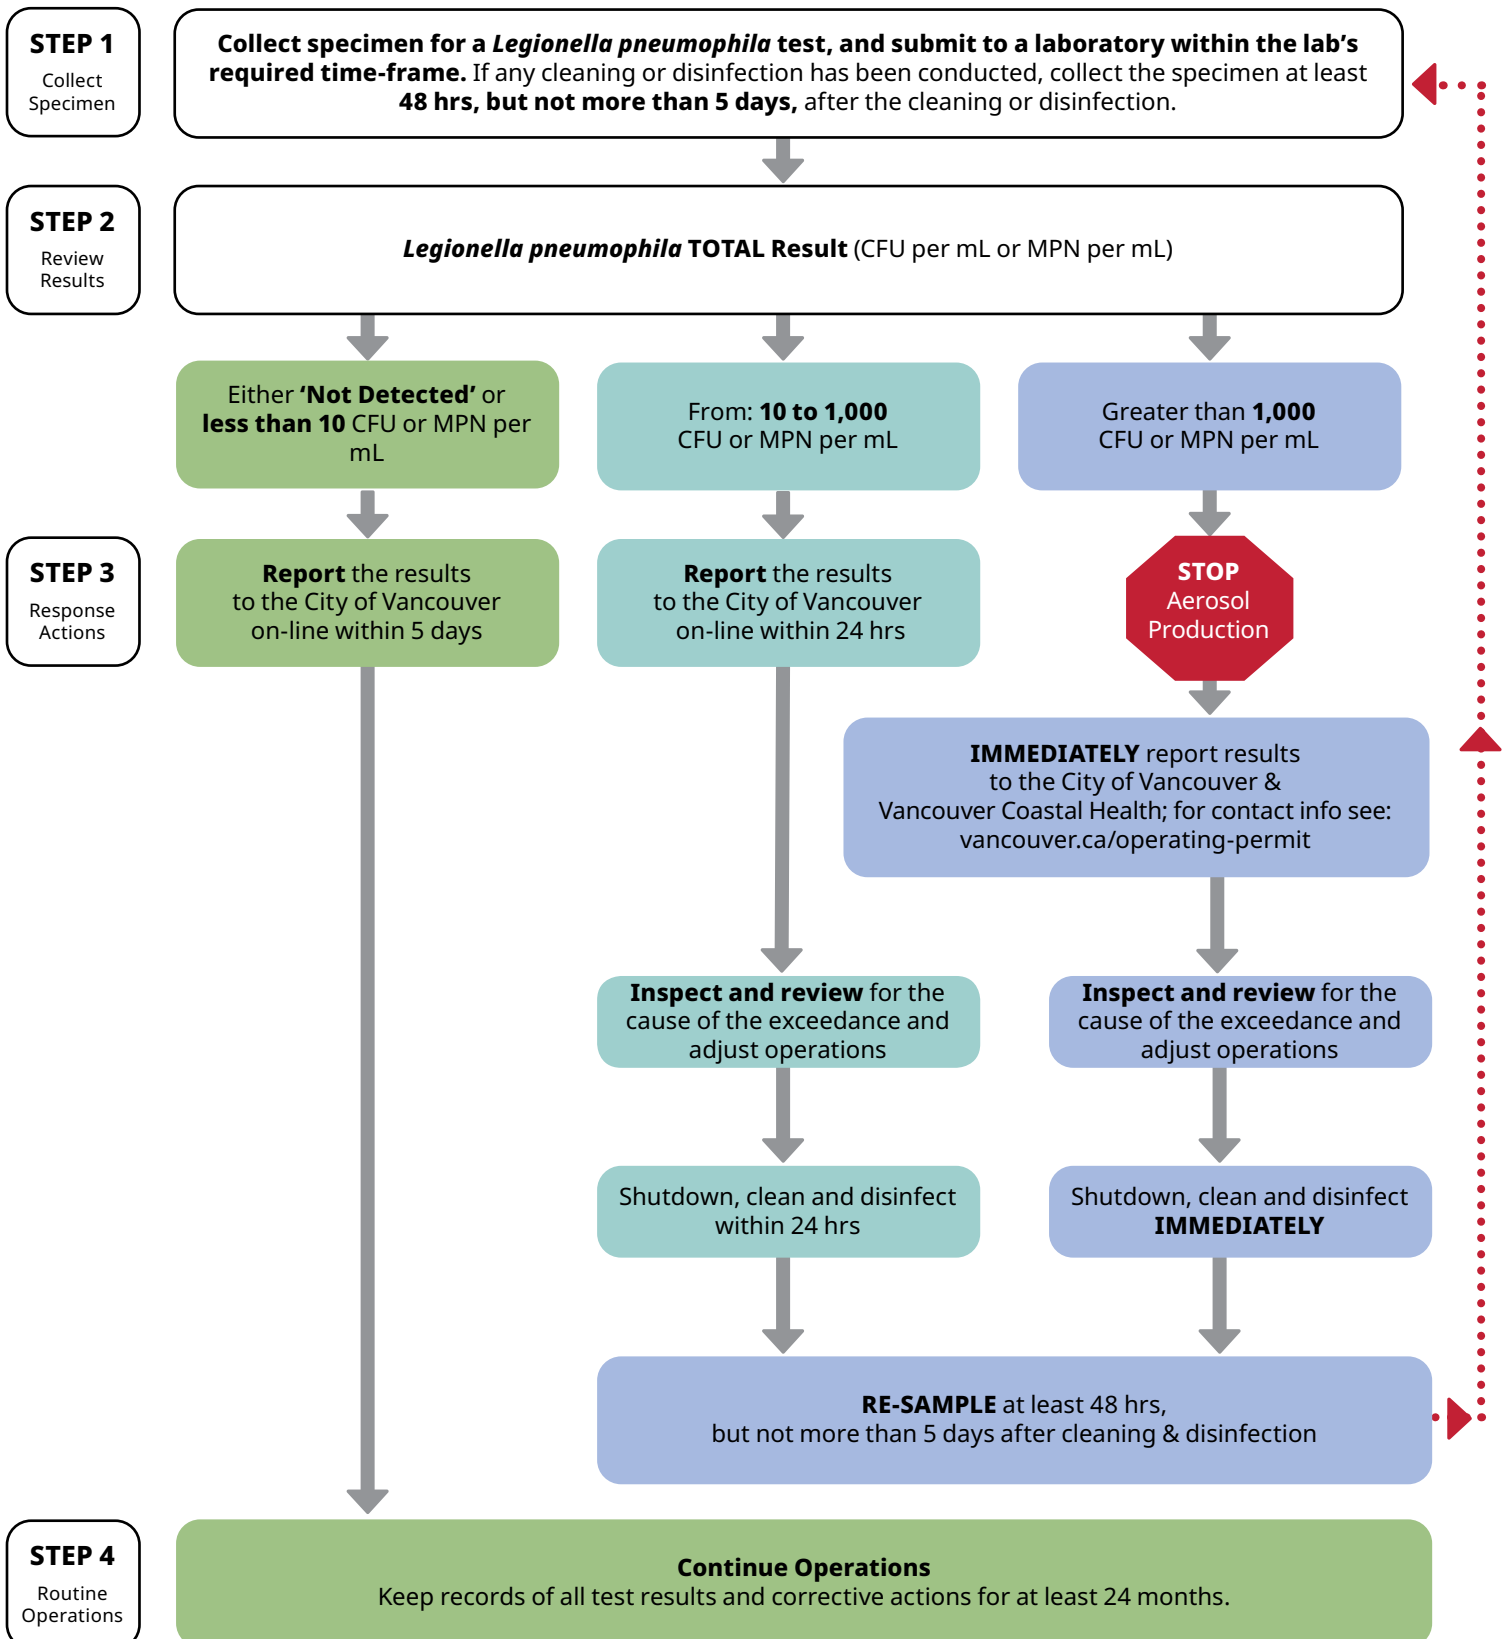

vancouver.ca/operating-permit



*References: Vancouver Building By-law Book II, Division B, Article 2.2.11.7.,
PSPC Standard MD 15161-2013 and ASHRAE Guideline 12-2020.