


# HOMER STREET

ROBSON STREET

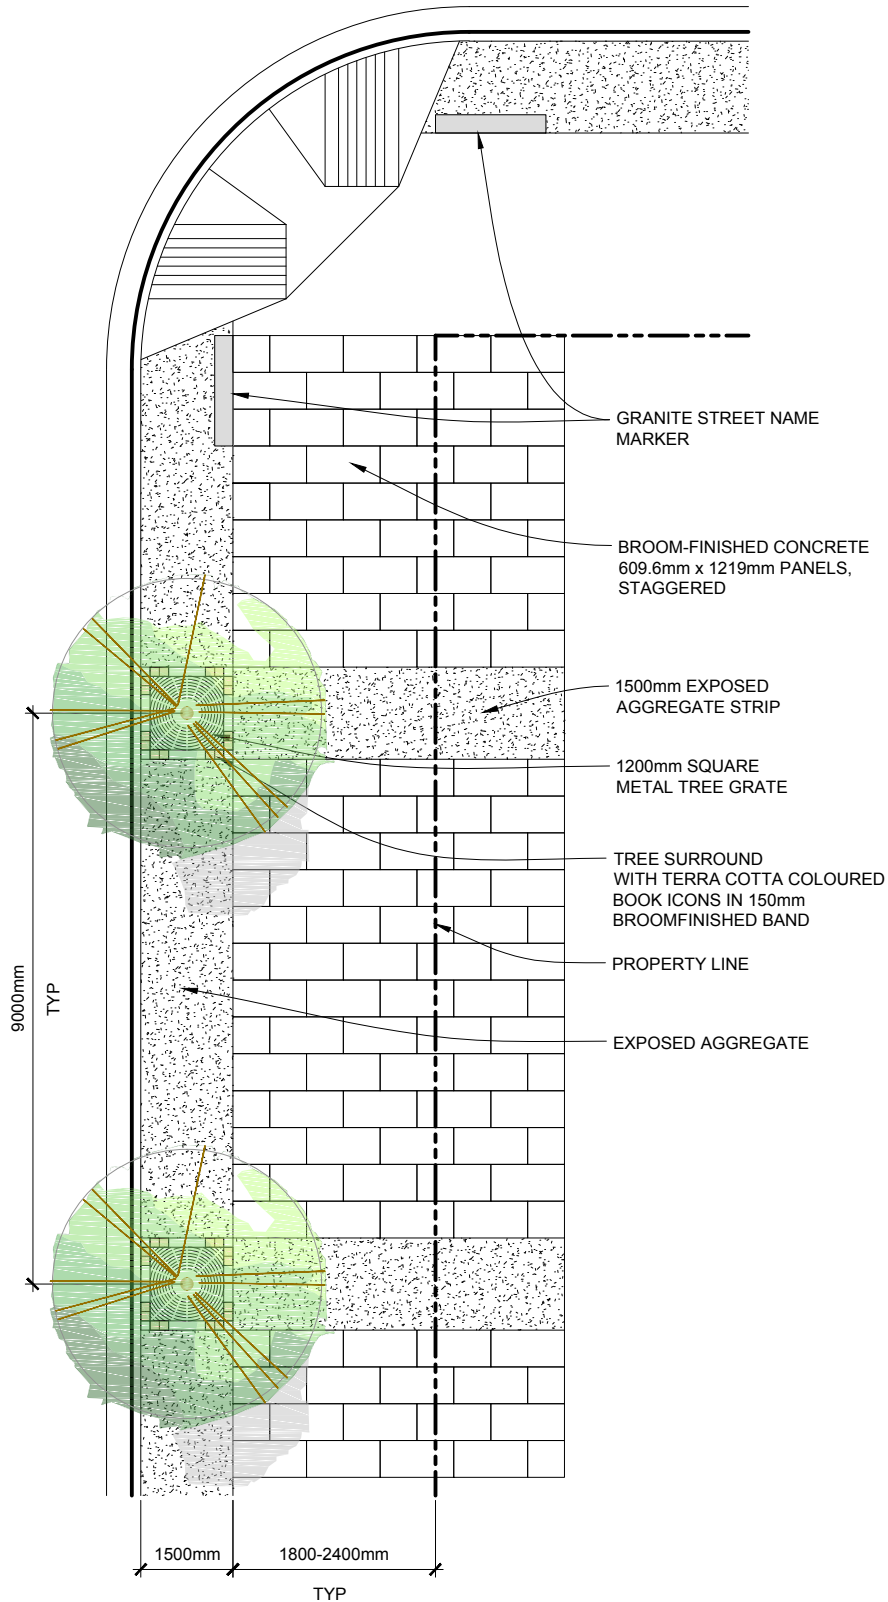

## STREETScape DESIGN DETAIL

### LIBRARY SQUARE - ROBSON STREET

SCALE: NTS  
 DATE: 2016-02-18  
 REV: 1.0  
 SDG-8B