


HOMER STREET

ROBSON STREET

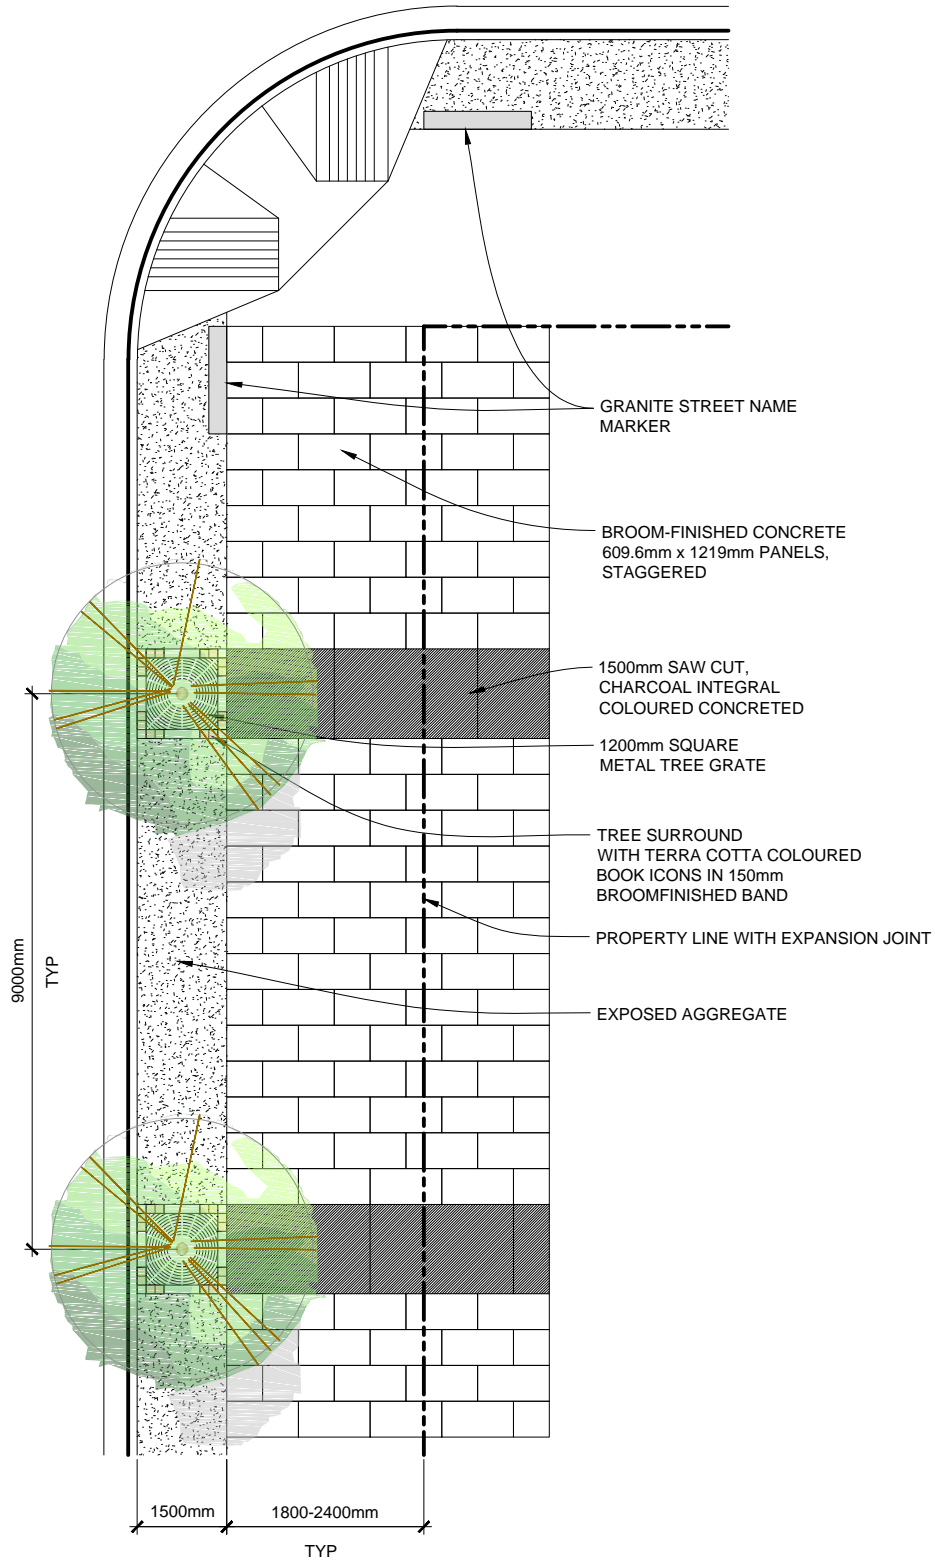

STREETSCAPE DESIGN DETAIL

LIBRARY SQUARE - ROBSON STREET

SCALE: NTS

DATE: 2020-07-30

REV: 2.0

SDG-8B